

**THE COUNTY COUNCIL OF DURHAM
(ESH WINNING, ESH VILLAGE, USHAW MOOR, BEARPARK,
NEW BRANCEPETH AND WITTON GILBERT)
(PARKING AND WAITING RESTRICTIONS)
ORDER 2013 (AMENDMENT No. 1) ORDER 2022**

137 2022

The County Council of Durham ("the Council") in exercise of their powers under Sections 1, 2, 4, 32 & 35 and Part IV of Schedule 9 to the Road Traffic Regulation Act 1984, as amended ("the Act"); Part 6 of the Traffic Management Act 2004, as amended, and of all other enabling powers and after consultation with the Chief Officer of Police in accordance with Part III of Schedule 9 to the Act, hereby make the following Order:-

Part I

1. General

This Order may be cited as The County Council of Durham (Esh Winning, Esh Village, Ushaw Moor, Bearpark, New Brancepeth and Witton Gilbert) (Parking & Waiting Restrictions) Order 2013 (Amendment No. 1) Order 2022 and shall come into operation on the 13th day of June 2022.

Part II

2. Amendments

The following amendments apply to:

The County Council of Durham (Esh Winning, Esh Village, Ushaw Moor, Bearpark, New Brancepeth and Witton Gilbert) (Parking & Waiting Restrictions) Order 2013

12u Durham 2013

Purpose of Amendments

The following brief synopsis of amendments should be viewed in conjunction with the plans identified within the Schedules to the above Order, however the plan(s) should prevail in the event of any discrepancy:

To introduce a Restricted Loading Only bay (Monday-Saturday 09:30am-11:30am) and Limited Waiting bay (Monday-Saturday 11:30am-6pm)

On the southern side of Broom Lane from point 20 metres south east of its junction with the un-named access road to Rosewood Walk for 24 metres in a south-easterly direction – plan DP139 refers.

Schedules:

Plans DP139 has been amended to reflect the changes to those restrictions noted in Article 2 above. Where these plans are referenced in the Schedules to the Order described in Article 4 above, a new plan bearing the seal date as at the date of this Amendment Order have been inserted.

Saving


5. In so far as any provision of this Order conflicts with any provision which is contained in an Order made or having effect as if made under the Act or by or under any other enactment then the provisions of this Order shall prevail.
6. The prohibitions and restrictions imposed by this Order shall be in addition to and not in derogation from any restriction or requirement imposed by any regulations made or having effect as if made under the Act or by or under any other enactment.

**MADE THIS 27th DAY OF MAY 2022 BY
THE AFFIXING OF THE COMMON SEAL OF THE COUNTY COUNCIL
OF DURHAM BY ORDER:**






.....
**AUTHORISED SIGNATORY
(A PERMANENT OFFICER OF THE COUNTY COUNCIL)"**

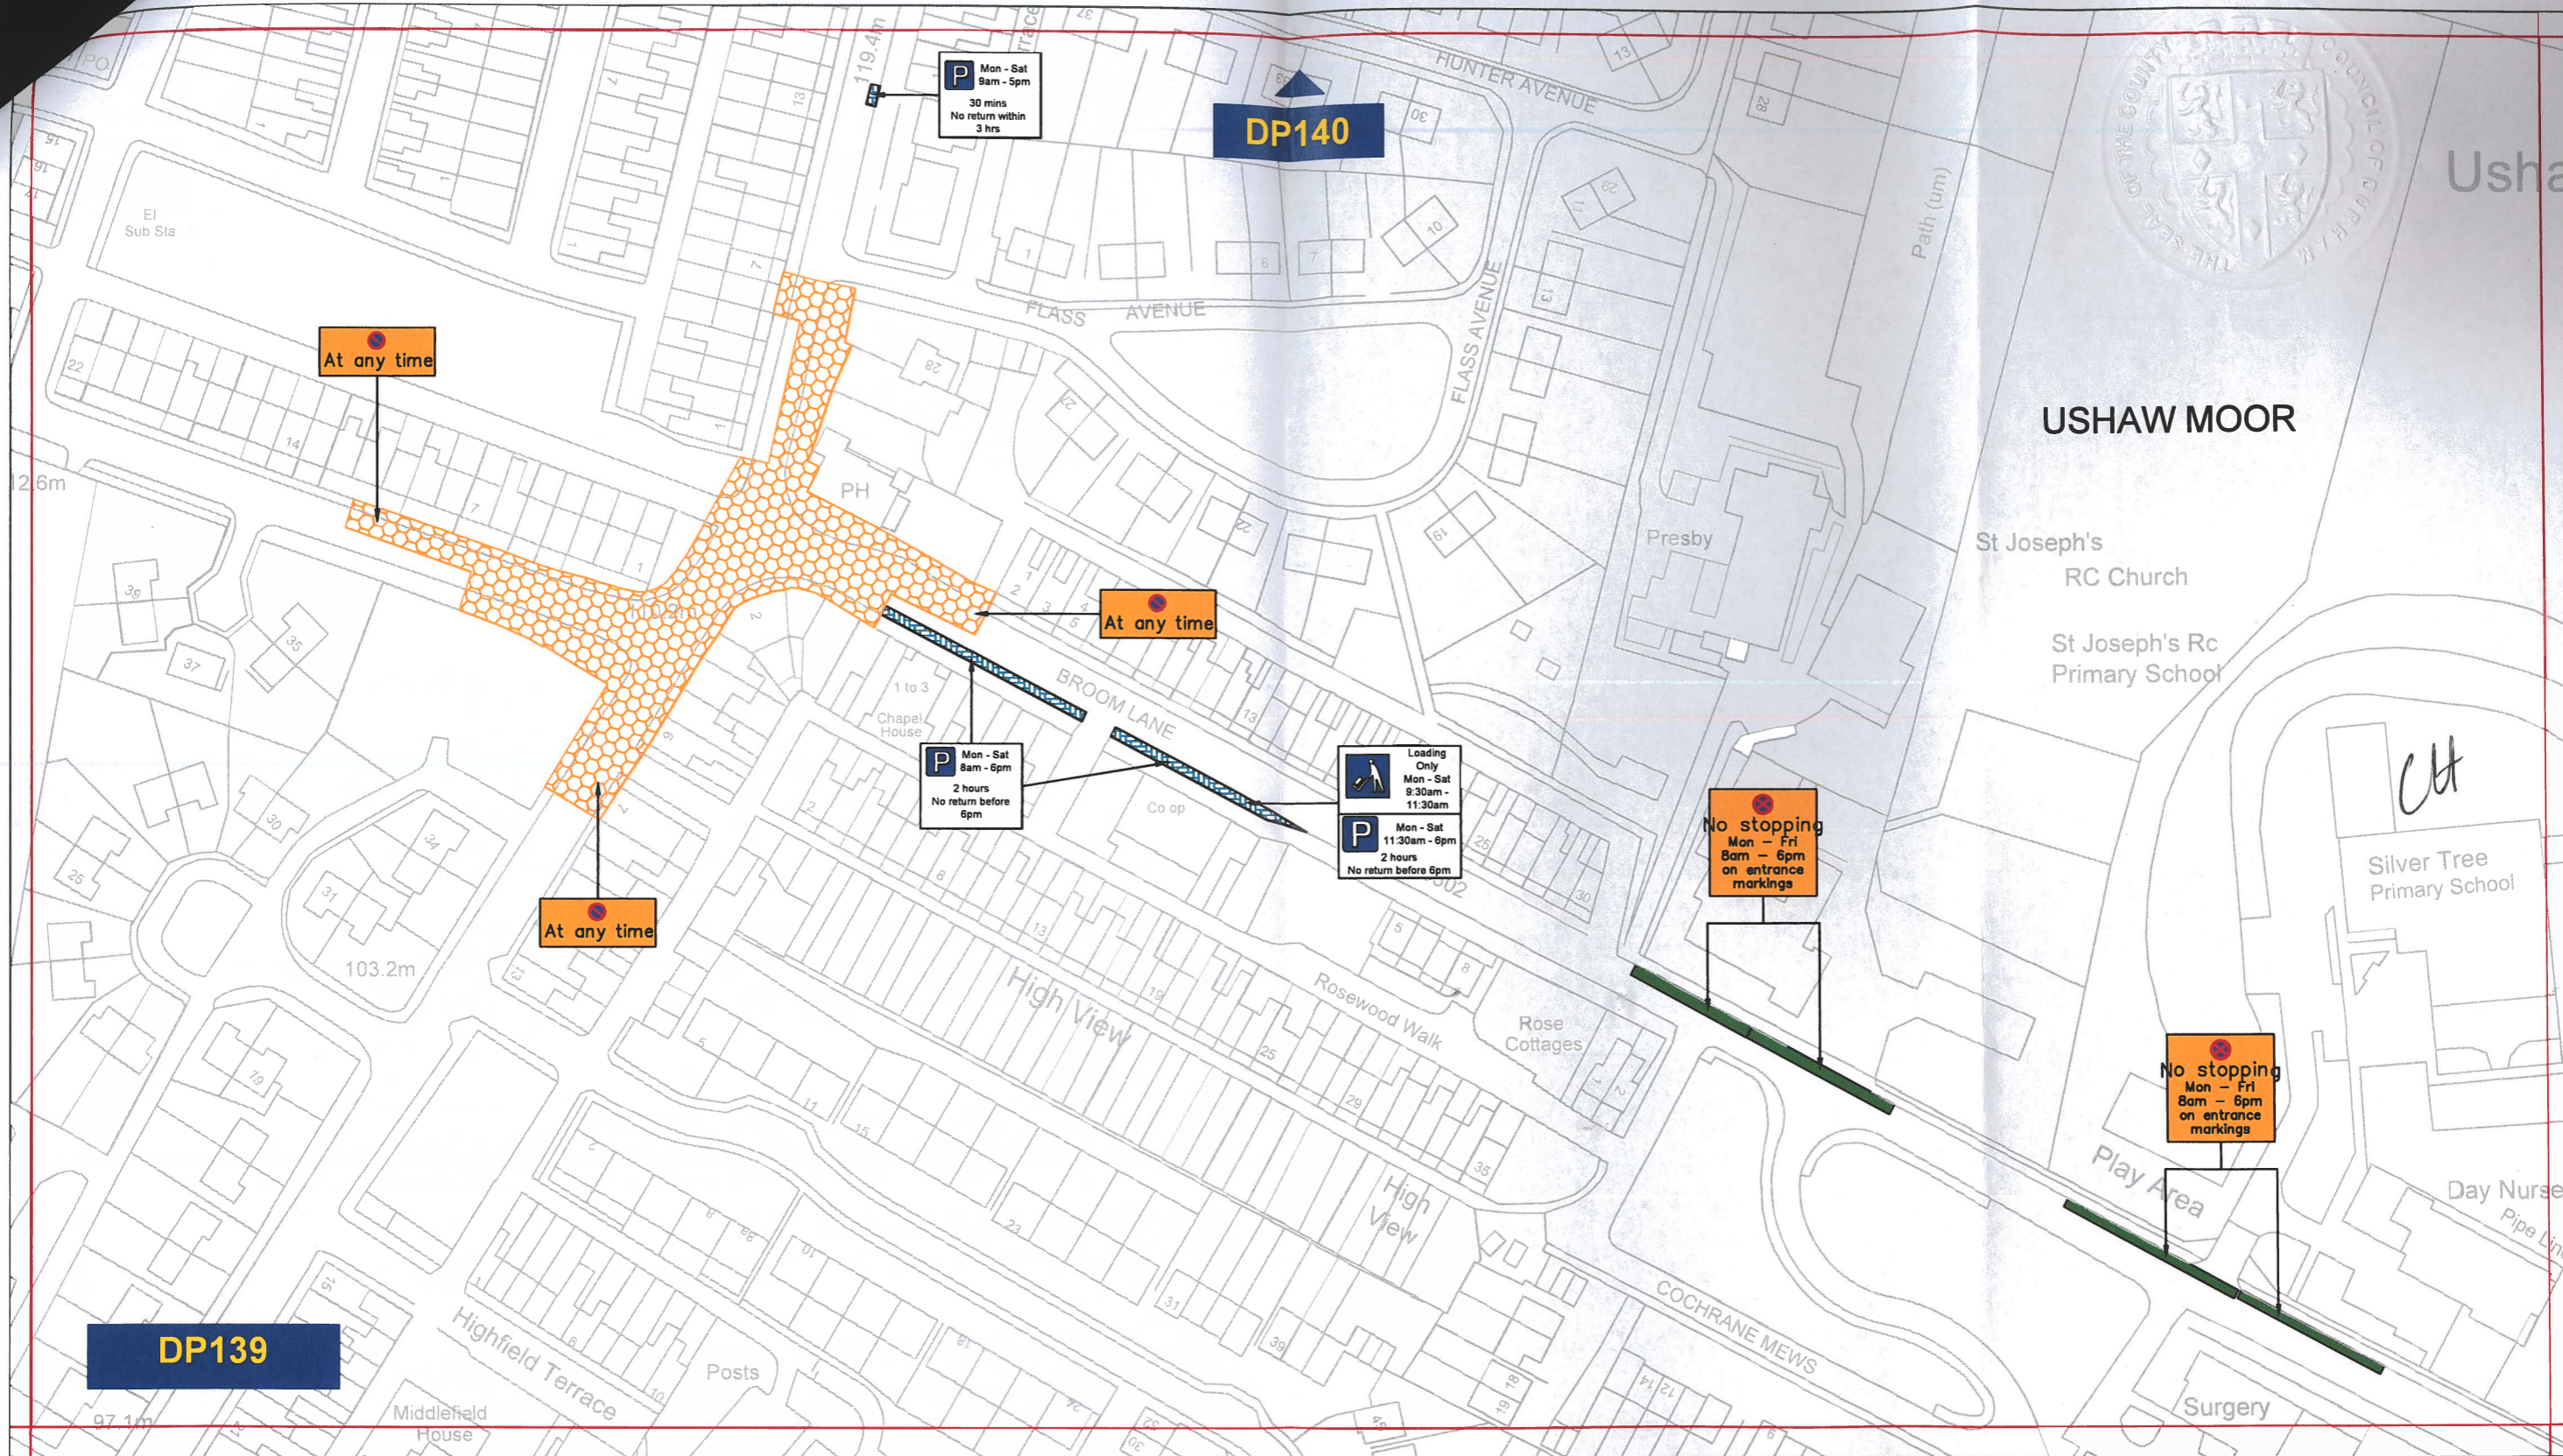



Key to Types of Restriction

-  No Waiting At Any Time
-  Restricted Bay
-  No Stopping

 Individual map based reference number



Corporate Director
Regeneration Economy and Growth

Strategic Traffic Management
County Hall, Durham DH1 5UQ

THE COUNTY COUNCIL OF DURHAM
ESH WINNING, ESH VILLAGE, USHAW MOOR,
BEARPARK, NEW BRANCEPEETH AND WITTON GILBERT
PARKING AND WAITING RESTRICTIONS



Scale:	1:1250 @ A3		
Date:	29/09/2021		
Drawn by:	A.Radford	Signature:	
Date Sealed:		Map Schedule:	DP139

PATH: Reproduced from Ordnance Survey material with the permission of Ordnance Survey on behalf of the Controller of Her Majesty's Stationery Office © Crown copyright. Unauthorised reproduction infringes Crown copyright and may lead to prosecution or civil proceedings. Durham County Council. LA 100049055. 2021.