

**THE COUNTY COUNCIL OF DURHAM
(FENCEHOUSES)
(PROHIBITION AND RESTRICTION OF WAITING) ORDER 2010
(AMENDMENT NO.1) ORDER 2021**

The County Council of Durham ("the Council") in exercise of their powers under Sections 1, 2, 4, 32 and 35 Part IV of Schedule 9 to the Road Traffic Regulation Act 1984, as amended ("the Act") and Part 6 of the Traffic Management Act 2004, as amended and of all other enabling powers and after consultation with the Chief Officer of Police in accordance with Part III of Schedule 9 to the Act, hereby make the following Order:-

1. General

This Order may be cited as The County Council of Durham Fencehouses) (Prohibition and Restriction of Waiting) Order 2010 (Amendment No. 1) Order 2021 and shall come into operation on the 15th day of April 2021..

2. Amendments

The under-noted amendments have been made to the following Order:

The County Council of Durham (Fencehouses) (Prohibition and Restriction of Waiting) Order 2010.

Purpose of Amendments

The following brief synopsis of amendments should be viewed in conjunction with the plans identified within the Schedules to the above Order, however the plan(s) should prevail in the event of any discrepancy:

To introduce No Waiting at Any Time restrictions:

- a. Both sides of the access from Gill Crescent North into Gill Crescent south for 26 metres - plan EG168 refers

Plans EG168 has been amended to reflect the changes to those restrictions noted in Article 2 above. Where these plans are referenced in the Schedules to the Order described in Article 4 above, new plans bearing the seal date as at the date of this Amendment Order have been inserted.

Saving

5. In so far as any provision of this Order conflicts with any provision which is contained in an Order made or having effect as if made under the Act or by or under any other enactment then the provisions of this Order shall prevail.
6. The prohibitions and restrictions imposed by this Order shall be in addition to and not in derogation from any restriction or requirement imposed by any regulations made or having effect as if made under the Act or by or under any other enactment.


MADE THIS 31st DAY OF MARCH 2021 BY
THE AFFIXING OF THE COMMON SEAL OF THE COUNTY COUNCIL
OF DURHAM BY ORDER:

B. Smith

.....
AUTHORISED SIGNATORY
(A PERMANENT OFFICER OF THE COUNTY COUNCIL)



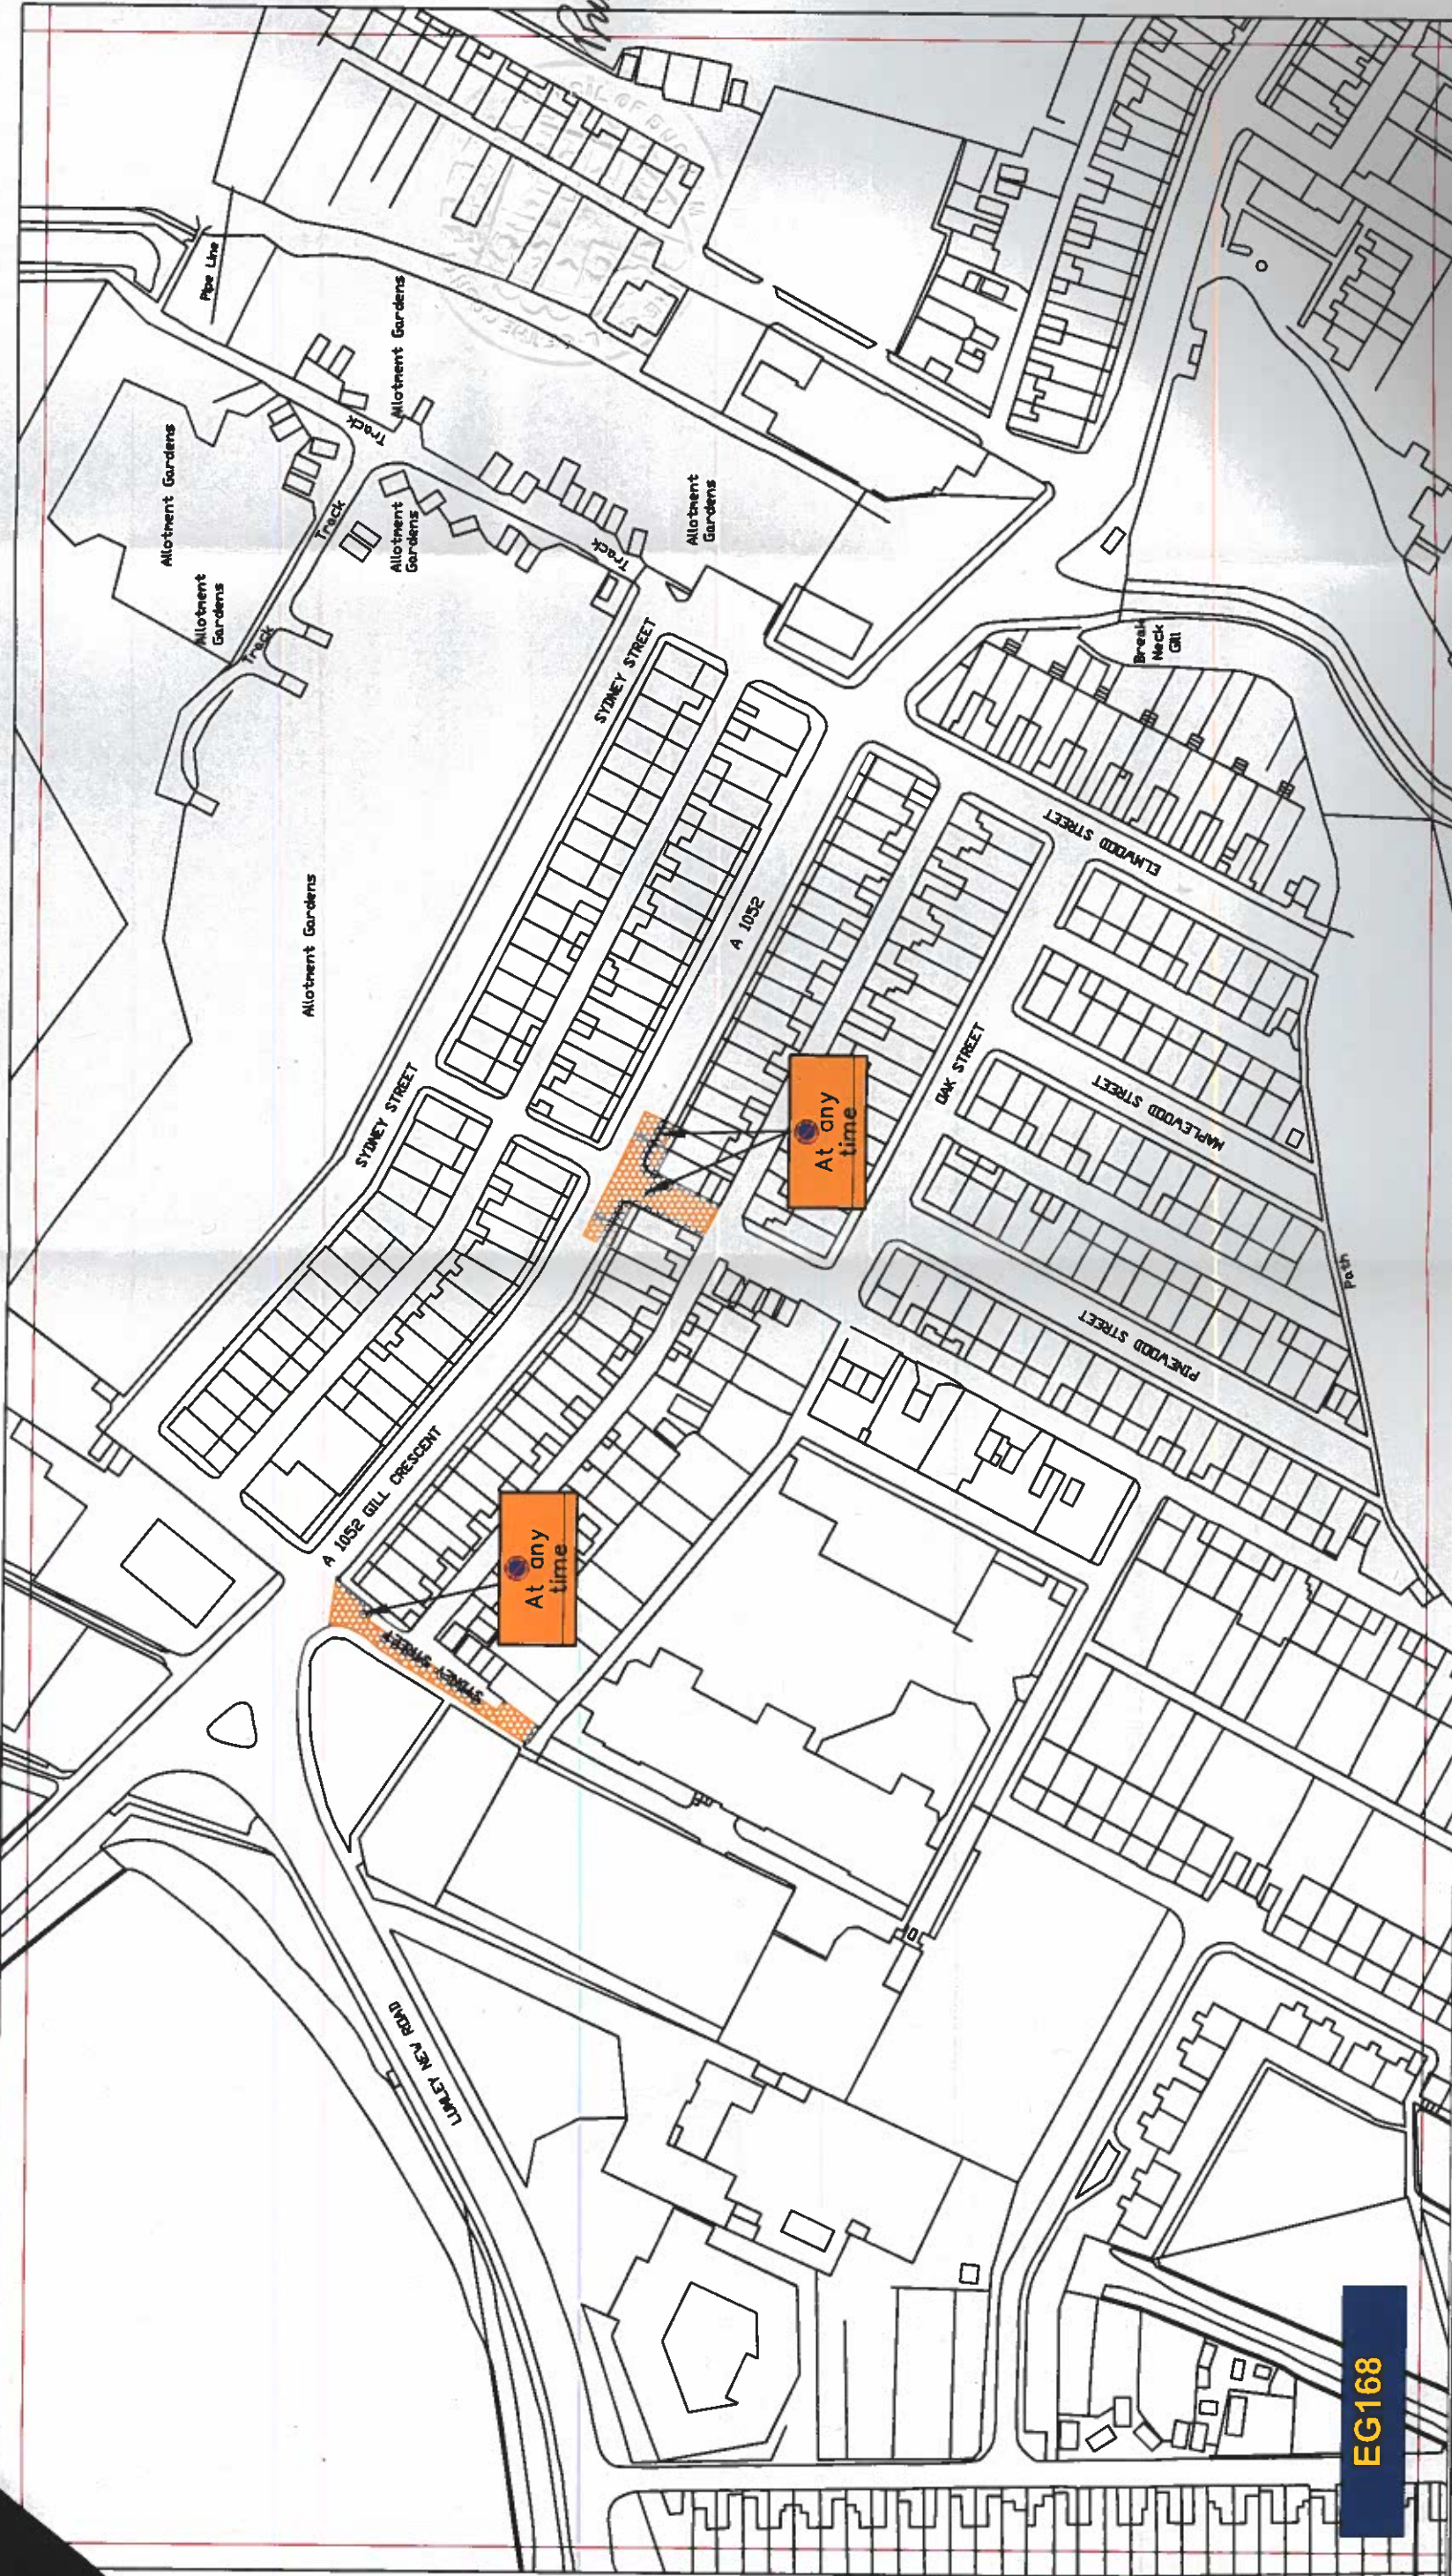

593894




EG168

Key to Types of Restriction

-  Proposed No Waiting At Any Time
-  Existing No Waiting At Any Time

**DURHAM COUNTY COUNCIL
GREAT LUMLEY AND FENCE HOUSES
PARKING AND WAITING RESTRICTIONS
FINAL**

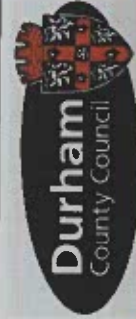

Corporate Director
Regeneration & Economic
Development
Strategic Traffic Management
County Hall, Durham DH1 5UQ



Scale:	1:1250 @ A3
Date:	December 2020
Drawn by:	D. Arnold
Date Sealed:	
Signature:	
Map Schedule:	EG168

Reproduced from Ordnance Survey material with the permission of Ordnance Survey on behalf of the Controller of Her Majesty's Stationary Office © Crown copyright. Unauthorised reproduction infringes Crown copyright and may lead to prosecution or civil proceedings. Durham County Council. LA 100049055. 2020.