

**The County Council of Durham (Kyo, Annfield Plain, Greencroft, Catchgate, Harelaw and Dipton) (Prohibition and Restriction of Waiting and Loading/Unloading) Order 2010 (Amendment No. 1) Order 2021**

The County Council of Durham ("the Council") in exercise of their powers under Sections 1, 2, 4, 32 & 35 and Part IV of Schedule 9 to the Road Traffic Regulation Act 1984, as amended ("the Act") and Part 6 of the Traffic Management Act 2004, as amended and of all other enabling powers and after consultation with the Chief Officer of Police in accordance with Part III of Schedule 9 to the Act, hereby make the following Order:-

## **1. General**

This Order may be cited as The County Council of Durham (Kyo, Annfield Plain, Greencroft, Catchgate, Harelaw and Dipton) (Prohibition & Restriction of Waiting and Prohibition of Loading/Unloading) Order 2010 (Amendment No. 1) Order 2021 and shall come into operation on the 23<sup>rd</sup> day of September 2021.

## **2. Amendments**

The under-noted amendments have been made to the following Order:

The County Council of Durham (Kyo, Annfield Plain, Greencroft, Catchgate, Harelaw and Dipton) (Prohibition & Restriction of Waiting and Prohibition of Loading/Unloading) Order 2010.

## **3. Purpose of Amendments**

The following brief synopsis of amendments should be viewed in conjunction with the plans identified within the Schedules to the above Order, however the plan(s) should prevail in the event of any discrepancy:

### **To introduce 'No Waiting at Anytime' restrictions on:**

- a. South side of West Road from a point adjacent to No.1 Derwent Terrace in an easterly direction for 288 metres including junction entrances – plan DC172 refers.
- b. North side of West Road from a point opposite No.1 Derwent Terrace in an easterly direction for 249 metres including junction entrances – Plan DC172 refers.

### **To remove the current 'No Waiting at Anytime restriction and introduce 'No Stopping on Mon-Fri 8am – 6pm on Entrance Markings' on:**

North side of West Road across the entrance to Greencroft School for 32 metres - plan DC172 refers.

## **4. Articles / Schedules**

New Article number 6 and Schedule number 4 have been inserted to read as follows:

### **No Stopping on School Entrance Markings**

6. Save as provided in Article 15 of this Order no person shall, except upon the direction or with the permission of an enforcement officer, cause or permit any vehicle to stop between the hours of 8.00 a.m. to 6.00 p.m. other than a Saturday or Sunday on the lengths of road within the individual plan(s) detailed in the Schedule 4 to this Order.

**Schedule 4**  
**No Stopping on Entrance Markings Monday – Friday 8am – 6pm**

Plan reference number(s)

Item No 1	DC172	Item No.2		Item No.3	
-----------	-------	-----------	--	-----------	--


Plan DC172 has been inserted into Schedule 4. Where these plans are referenced in the Schedules to the Order described in Article 3 above, new plans bearing the seal date as at the date of this Amendment Order have been inserted.

**SAVING**


5. In so far as any provision of this Order conflicts with any provision which is contained in an Order made or having effect as if made under the Act or by or under any other enactment then the provisions of this Order shall prevail.
6. The prohibitions and restrictions imposed by this Order shall be in addition to and not in derogation from any restriction or requirement imposed by any regulations made or having effect as if made under the Act or by or under any other enactment.

*13<sup>th</sup>*  
*pw* MADE THIS ~~12<sup>th</sup>~~ DAY OF SEPTEMBER 2021 BY  
THE AFFIXING OF THE COMMON SEAL OF THE COUNTY COUNCIL  
OF DURHAM BY ORDER:

*B Smith*  
.....  
AUTHORISED SIGNATORY  
(A PERMANENT OFFICER OF THE COUNTY COUNCIL)

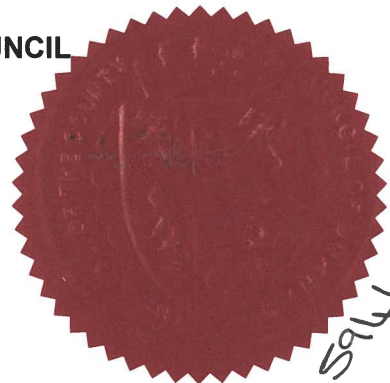

*594663*

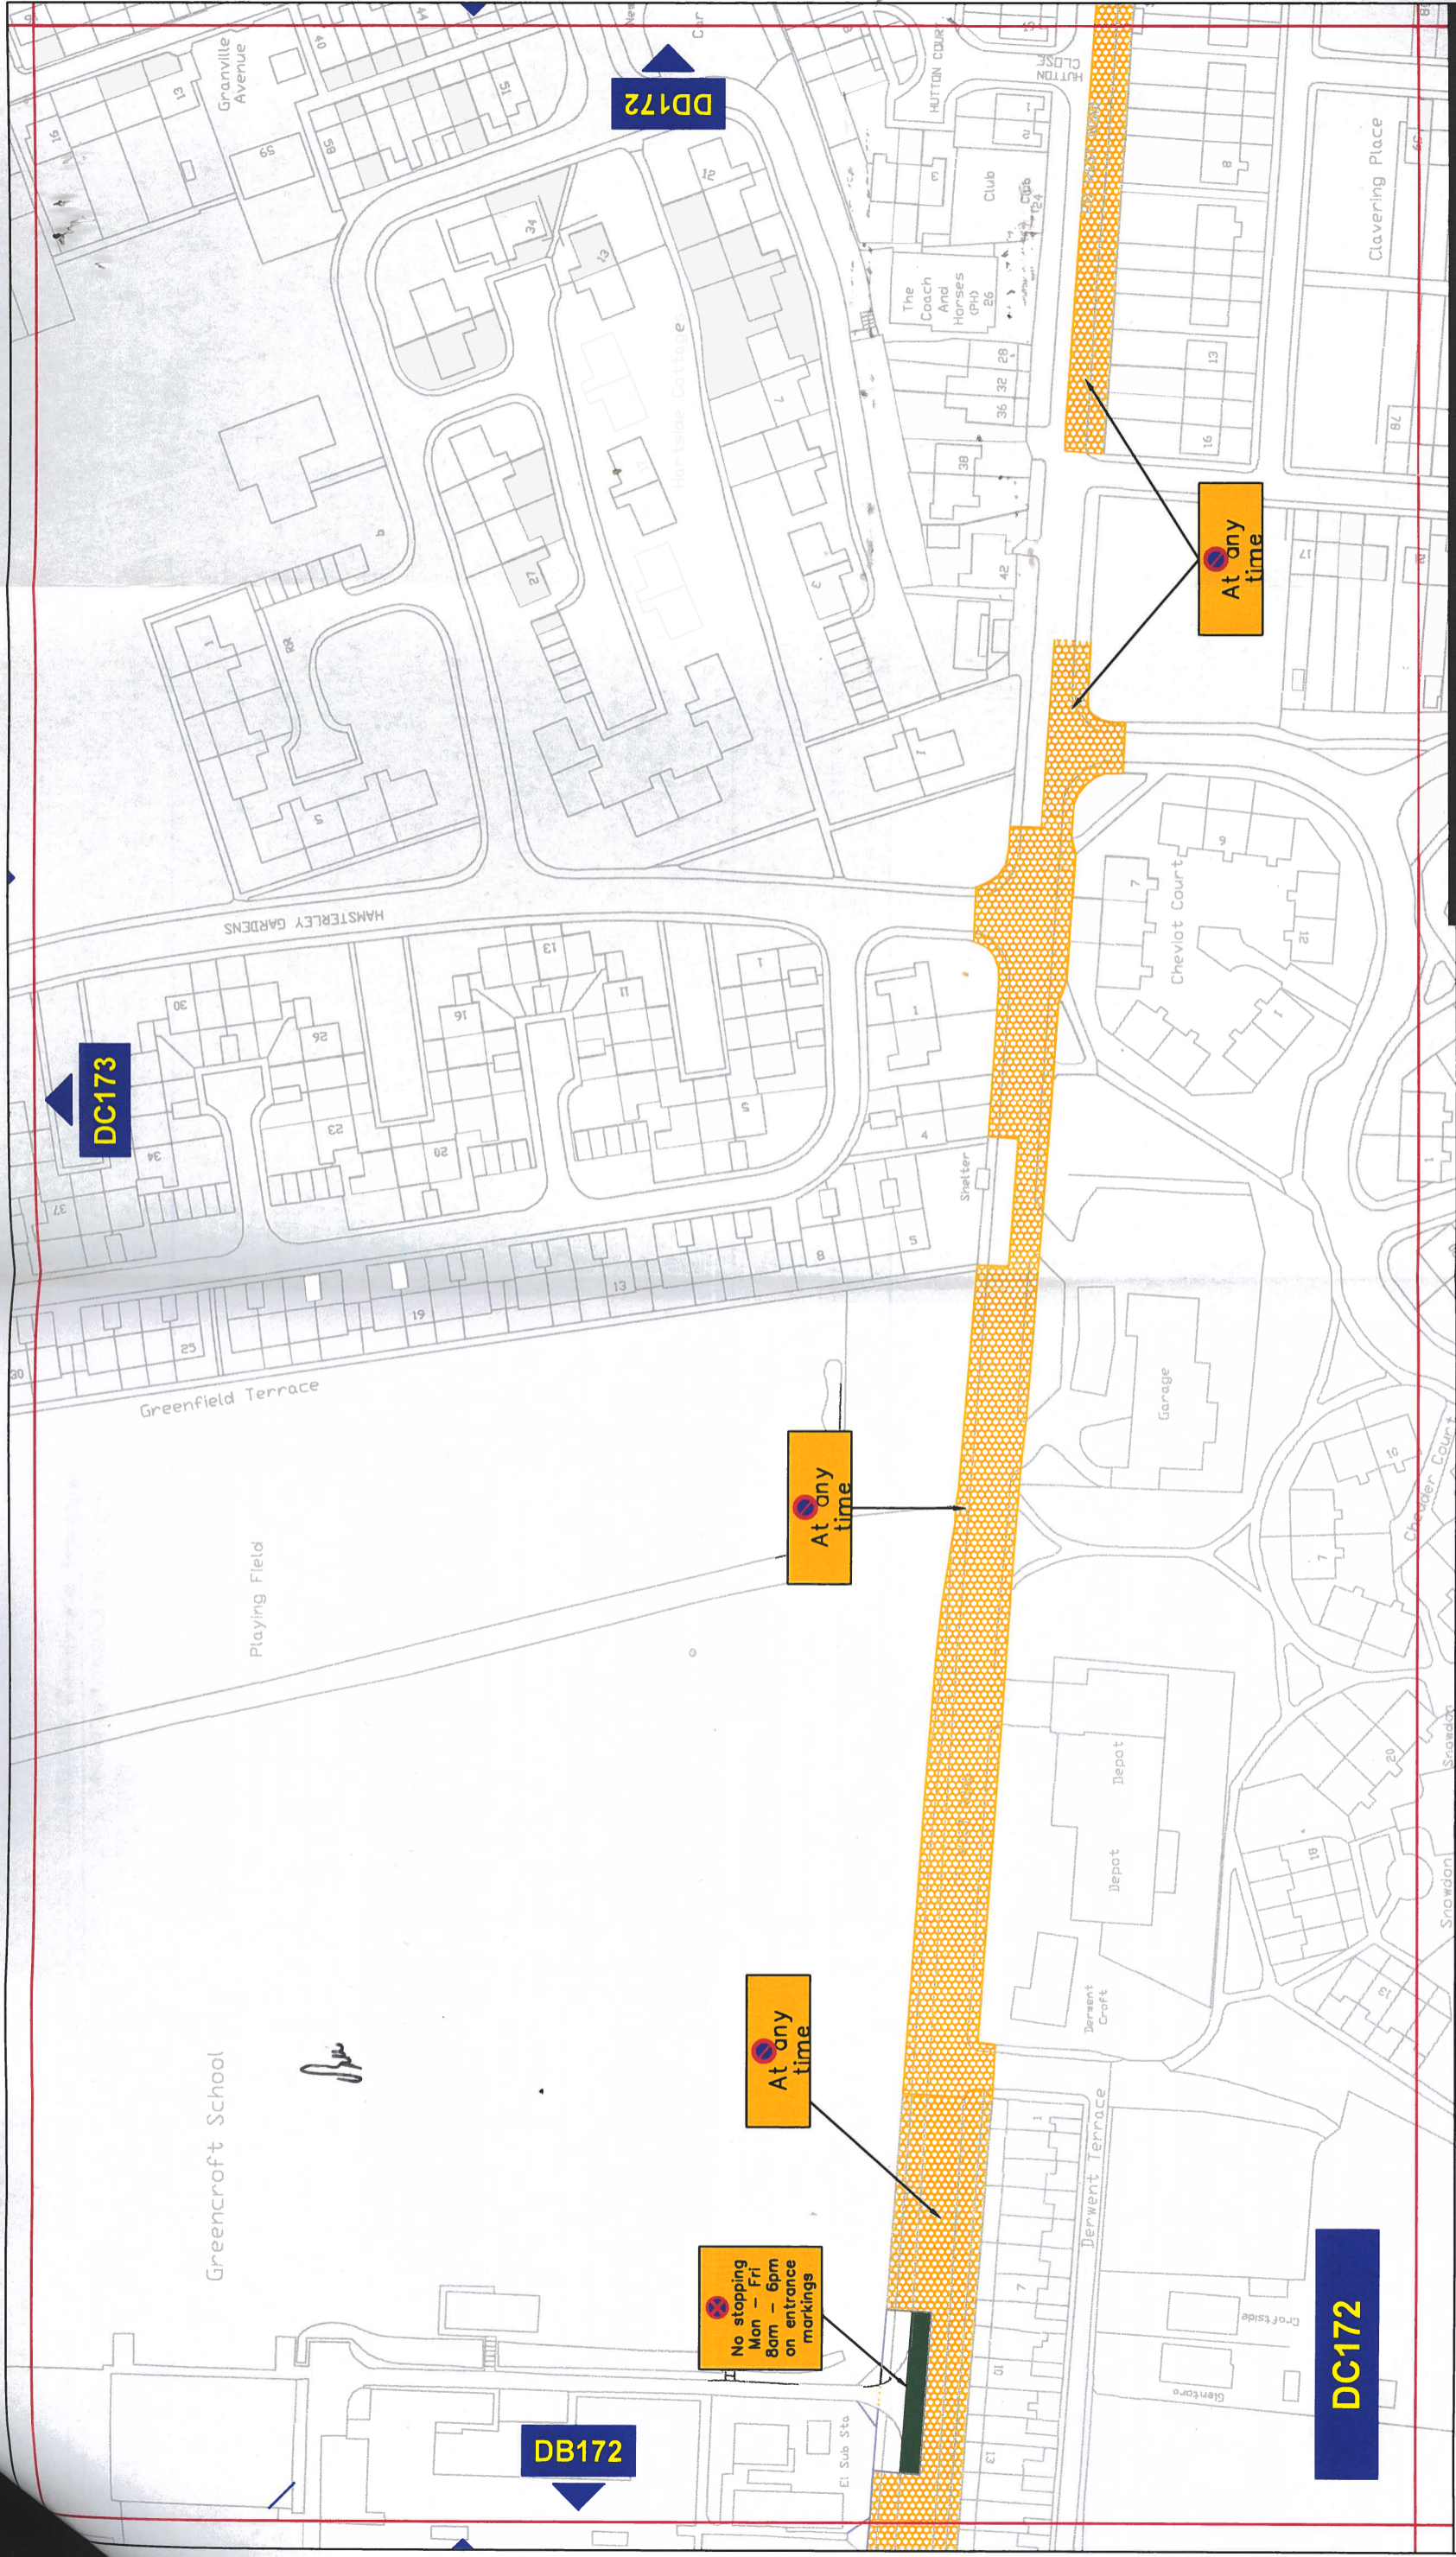

**Key to Types of Restriction**

- No Waiting At Any Time
- No Stopping (School 'Keep clear' marking)

**THE COUNTY COUNCIL OF DURHAM**  
**ANNFIELD PLAIN, DIPTON, KYO and**  
**HARELAW**  
**FINAL**

**Durham**  
 County Council

Corporate Director  
 Regeneration, Economy  
 and Growth

Strategic Traffic Management

County Hall, Durham DH1 5UQ

Scale: 1:1250 @ A3

Date: June 21

Drawn by: P. Broxton

Date Sealed:

Signature:

Map Schedule: DC172

Reproduced from Ordnance Survey material with the permission of Ordnance Survey on behalf of the Controller of Her Majesty's Stationery Office © Crown copyright. Unauthorised reproduction infringes Crown copyright and may lead to prosecution or civil proceedings. Durham County Council. LA 100049055. 2021.