



The County Council of Durham (Lanchester and Langley Park)(Prohibition and Restriction of Waiting and Loading) Order 2010 (Amendment No.1) Order 2021

The County Council of Durham ("the Council") in exercise of their powers under Sections 1, 2, 4, 32 & 35 and Part IV of Schedule 9 to the Road Traffic Regulation Act 1984, as amended ("the Act") and Part 6 of the Traffic Management Act 2004, as amended and of all other enabling powers and after consultation with the Chief Officer of Police in accordance with Part III of Schedule 9 to the Act, hereby make the following Order:-

General

1. This Order may be cited as The County Council of Durham (Lanchester and Langley Park) (Prohibition and Restriction of Waiting and Loading) Order 2010 (Amendment No. 1) Order 2021 and shall come into operation on the 9th day of September 2021

Amendments

2. The under-noted amendments have been made to the following Order:

The County Council of Durham (Lanchester and Langley Park) (Prohibition and Restriction of Waiting and Loading) Order 2010.

Purpose of Amendments

3. The following brief synopsis of amendments should be viewed in conjunction with the plans identified within the Schedules to the above Order, however the plan(s) should prevail in the event of any discrepancy:

Introduce new No Waiting At Any Time restrictions on:

- a. East side of Church Street (side) continuing from the existing double yellow in a northerly direction for 7 metres – plan DL148 refers.
- b. South side of Church Street outside (north) of the Miners institute community centre from the junction with Church Street (side) in a westerly direction for 24 metres – plan DL148 refers
- c. North side of Church street starting at a point south of Co Car Repairs by elect substation in a easterly direction and continuing in a northerly direction along the west side of Langley Street (side), Durham Street (side) and westerly on George Street (side) for 89 metres – plan DL148 refers.
- d. North and South sides of the junction with Durham Street for 20 metres in total – plan DL148 refers.
- e. South east side of George Street (side) from the gable end of no.29 Durham Street in a north easterly direction for 8 metres – plan DL148 refers.
- f. South side of George Street (side) from a point south of no.1 Dale Street in an easterly direction for 16 metres – plan DL148 refers.

Schedules


4. Plan DL148 have been amended to reflect the changes to those restrictions noted in Article 3 above. Where these plans are referenced in the Schedules to the Order described in Article 3 above, new plans bearing the seal date as at the date of this Amendment Order have been inserted.


Saving

- 5. In so far as any provision of this Order conflicts with any provision which is contained in an Order made or having effect as if made under the Act or by or under any other enactment then the provisions of this Order shall prevail.
- 6. The prohibitions and restrictions imposed by this Order shall be in addition to and not in derogation from any restriction or requirement imposed by any regulations made or having effect as if made under the Act or by or under any other enactment.

**MADE THIS 27th DAY OF AUGUST 2021 BY
THE AFFIXING OF THE COMMON SEAL OF THE COUNTY COUNCIL
OF DURHAM BY ORDER:**


.....
**AUTHORISED SIGNATORY
(A PERMANENT OFFICER OF THE COUNTY COUNCIL)**

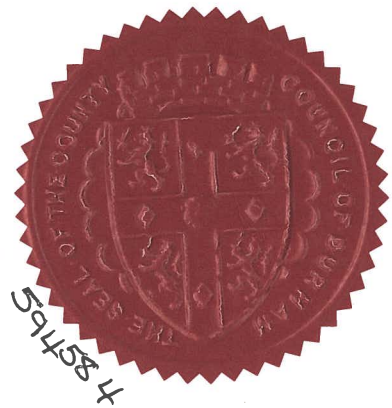

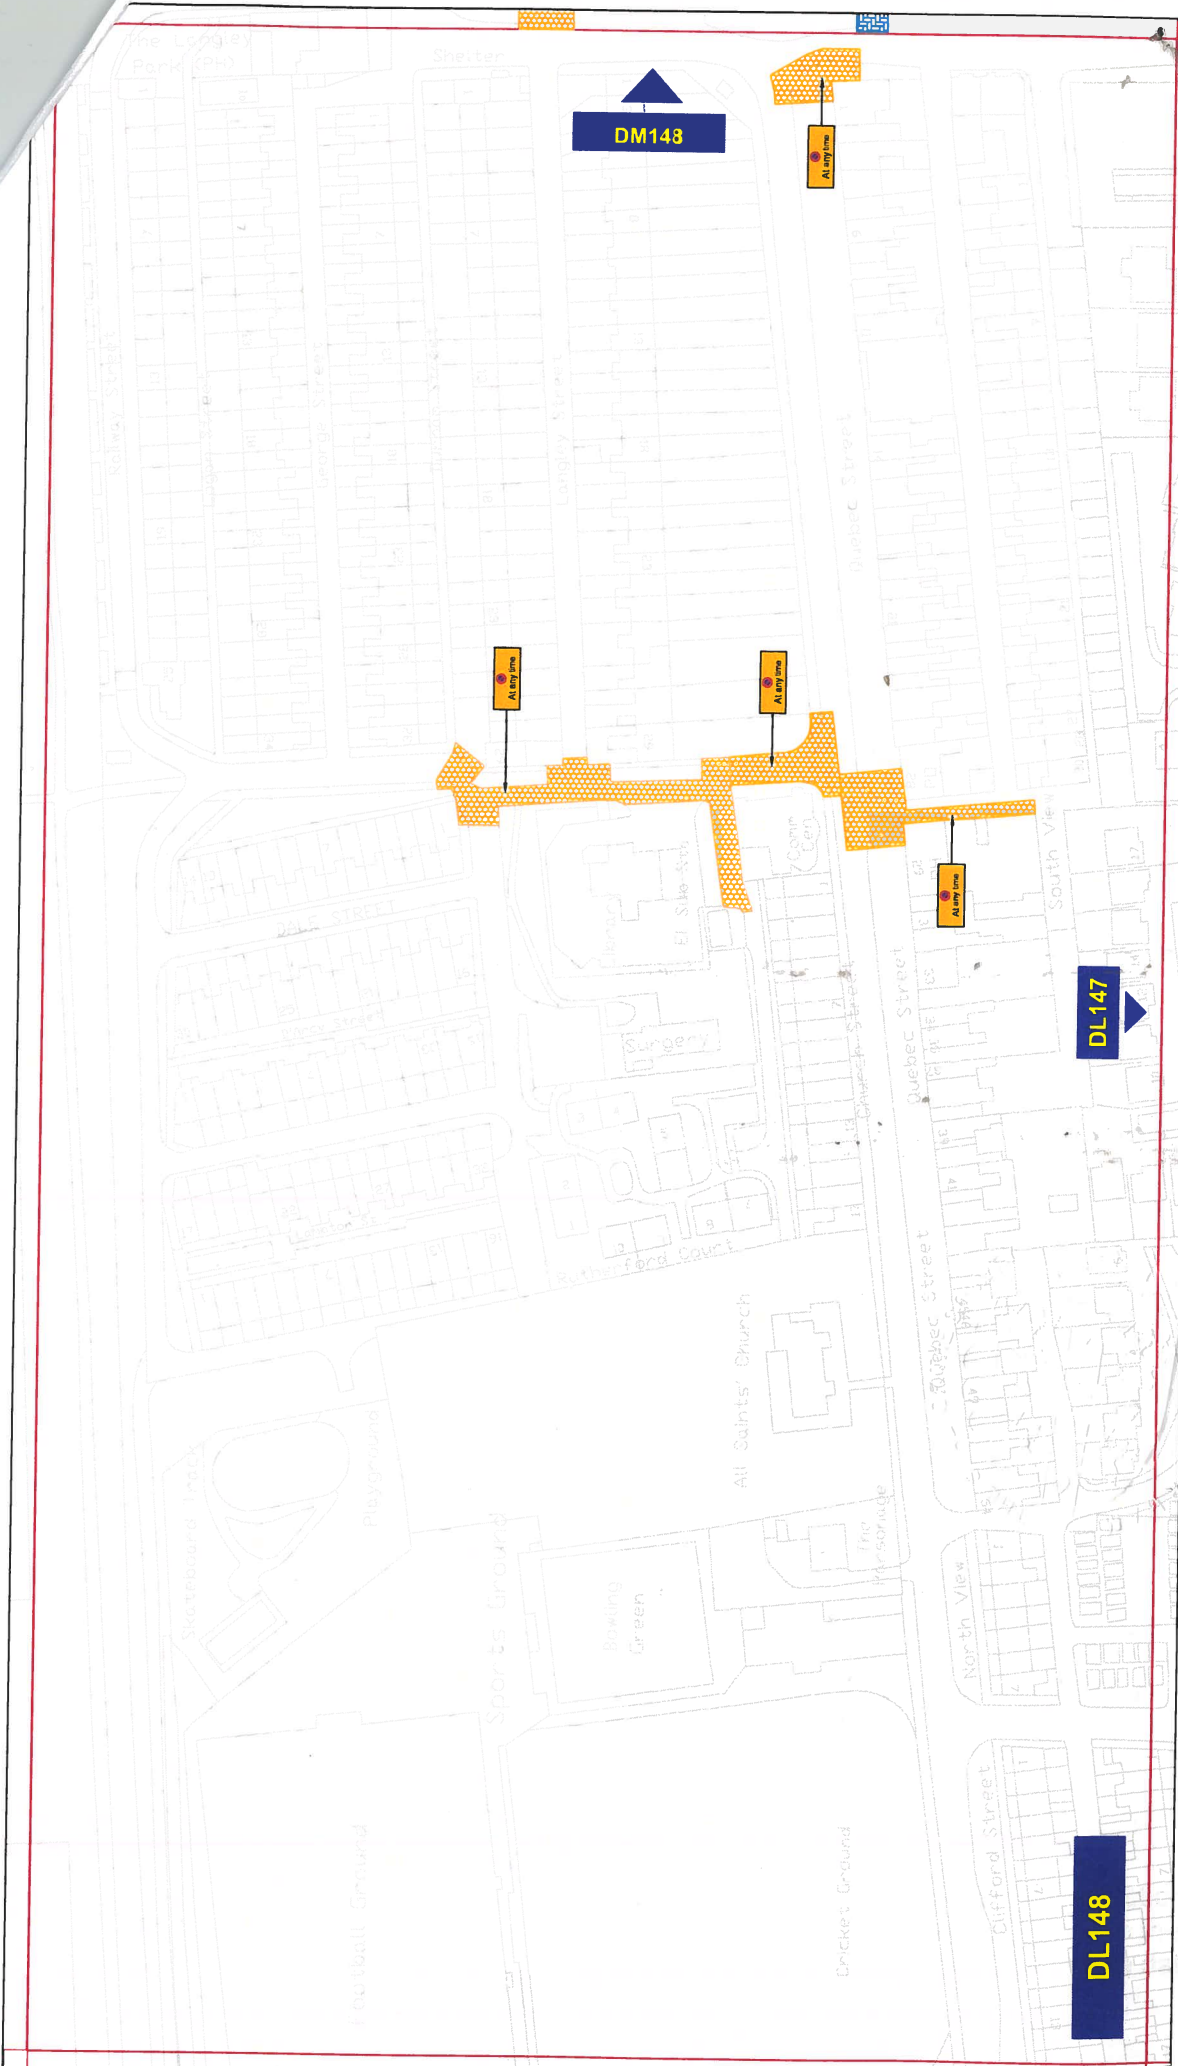

THE COUNTY COUNCIL OF DURHAM
LANGLEY PARK - Parking and Waiting
Restrictions 2021
FINAL

Durham
 County Council

Corporate Director
 Regeneration Economy and
 Growth

Strategic Traffic Management
 County Hall, Durham DH1 5UQ

Scale: 1:1250 @ A3
 Date: July 2021
 Drawn by: P. Broxton
 Date Sealed:
 Signature: *P. Broxton*
 Map Schedule: **DL148**

Key to Types of Restriction

No Waiting At Any Time

XXXX

DL148

DL147

Rehman

Reproduced from Ordnance Survey material with the permission of Ordnance Survey on behalf of the Controller of Her Majesty's Stationery Office © Crown copyright. Unauthorised reproduction infringes Crown copyright and may lead to prosecution or civil proceedings. Durham County Council. LA 100045055. 2021.

PATH: