

**The County Council of Durham
(Shincliffe, High Shincliffe & Bowburn)
(Parking and Waiting Restrictions) (Consolidation No.1) Order 2020
(Amendment No. 1) Order 2021**

The County Council of Durham ("the Council") in exercise of their powers under Sections 1, 2 & 4, and Part IV of Schedule 9 to the Road Traffic Regulation Act 1984, as amended ("the Act") and Part 6 of the Traffic Management Act 2004, as amended and of all other enabling powers and after consultation with the Chief Officer of Police in accordance with Part III of Schedule 9 to the Act, hereby make the following Order:-

1. GENERAL

This Order may be cited as The County Council of Durham (Shincliffe, High Shincliffe & Bowburn) (Parking & Waiting Restrictions) (Consolidation No.1) Order 2020 (Amendment No. 1) Order 2021 and shall come into operation on the 1st day of November 2021.

2. AMENDMENTS

The under-noted amendments have been made to the following Order:

The County Council of Durham (Shincliffe, High Shincliffe & Bowburn) (Parking & Waiting Restrictions) (Consolidation No.1) Order 2020

Purpose of Amendments

The following brief synopsis of amendments should be viewed in conjunction with the plans identified within the Schedules to the above Order, however the plan(s) should prevail in the event of any discrepancy:

To introduce no waiting at any time on:

- a. Both sides of the A688 from the roundabout junction with the A1(M) in a southerly direction (including junction entrances) around both the northern and southern Integra 61 roundabouts continuing in a southerly direction to and around and into the junctions of the roundabout with the A177 - Plans EE112, EE113, EE114, EE115, EE116, EE117, EE118, EF118, EF119 and EF120 refer.
- b. Ramsey Street both sides from its junction with the A688 in an easterly direction for 35 metres – Plan EE114 refers
- c. Tursdale Business Park both sides from its junction with the A688 in a westerly direction for 40 metres – Plan EE114 refers.

3. SCHEDULES

The following amendments to the Schedule(s) have been made:

New Plans EF118, EF119, EE116, EE117, EE113, EE114, EE115, EE112 have been inserted in schedule 1. Where these plans are referenced in the Schedules to the Order described in Article 2 above, new plans bearing the seal date as at the date of this Amendment Order have been inserted.

In so far as any provision of this Order conflicts with any provision which is contained in an Order made or having effect as if made under the Act or by or under any other enactment then the provisions of this Order shall prevail.

5. The prohibitions and restrictions imposed by this Order shall be in addition to and not in derogation from any restriction or requirement imposed by any regulations made or having effect as if made under the Act or by or under any other enactment.

**GIVEN UNDER THE COMMON SEAL OF THE COUNTY COUNCIL OF DURHAM ON THE
15th DAY OF OCTOBER 2021**

K. P.

.....
Authorised Sealing Officer



5944807



Key to Types of Restriction

-  Proposed No Waiting At Any Time
-  Individual reference number

PATH:

Reproduced from Ordnance Survey material with the permission of Ordnance Survey on behalf of the Controller of Her Majesty's Stationary Office © Crown copyright. Unauthorised reproduction infringes Crown copyright and may lead to prosecution or civil proceedings. Durham County Council. LA 100049055. 2021.

Regeneration & Local
Services
Strategic Traffic Management
County Hall, Durham DH1 5UQ



Scale:	1:1250 @ A3		
Date:	April 2021		
Drawn by:		LM	
Date Sealed:		09/06/16	


SHINCLIFFE, HIGH SHINCLIFFE AND BOWBURN,
PARKING AND WAITING RESTRICTIONS.

EF121

At any

No loading
at any time

KCP

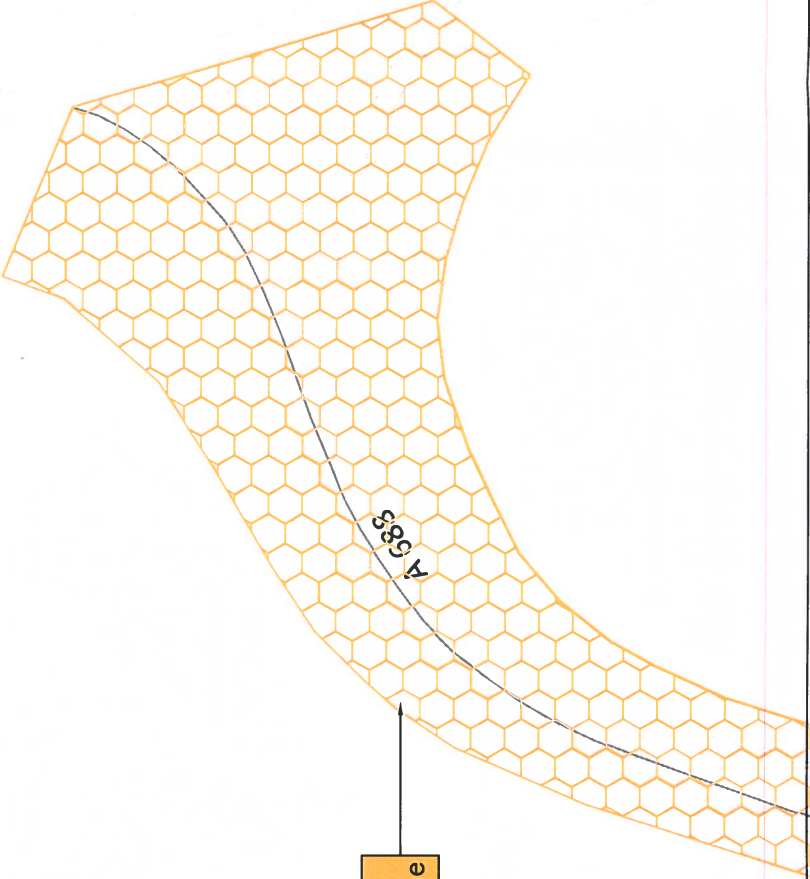

A688
Bowburn
Interchange

A1(M)

At any time


EF120

Key to Types of Restriction

- No Waiting and No Loading/Unloading At Any Time
- Proposed No Waiting At Any Time
- Individual reference number

Reproduced from Ordnance Survey material with the permission of Ordnance Survey on behalf of the Controller of Her Majesty's Stationery Office © Crown copyright. Unauthorised reproduction infringes Crown copyright and may lead to prosecution or civil proceedings. Durham County Council. LA 100049055. 2021.


THE COUNTY COUNCIL OF DURHAM
SHINCLIFFE, HIGH SHINCLIFFE AND
BOWBURN, PARKING AND WAITING
RESTRICTIONS.

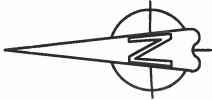

Scale:	1:1250 @ A3
Date:	APR 21
Drawn by:	LM
Date Sealed:	

Signature:
Map
Schedule:

EF120

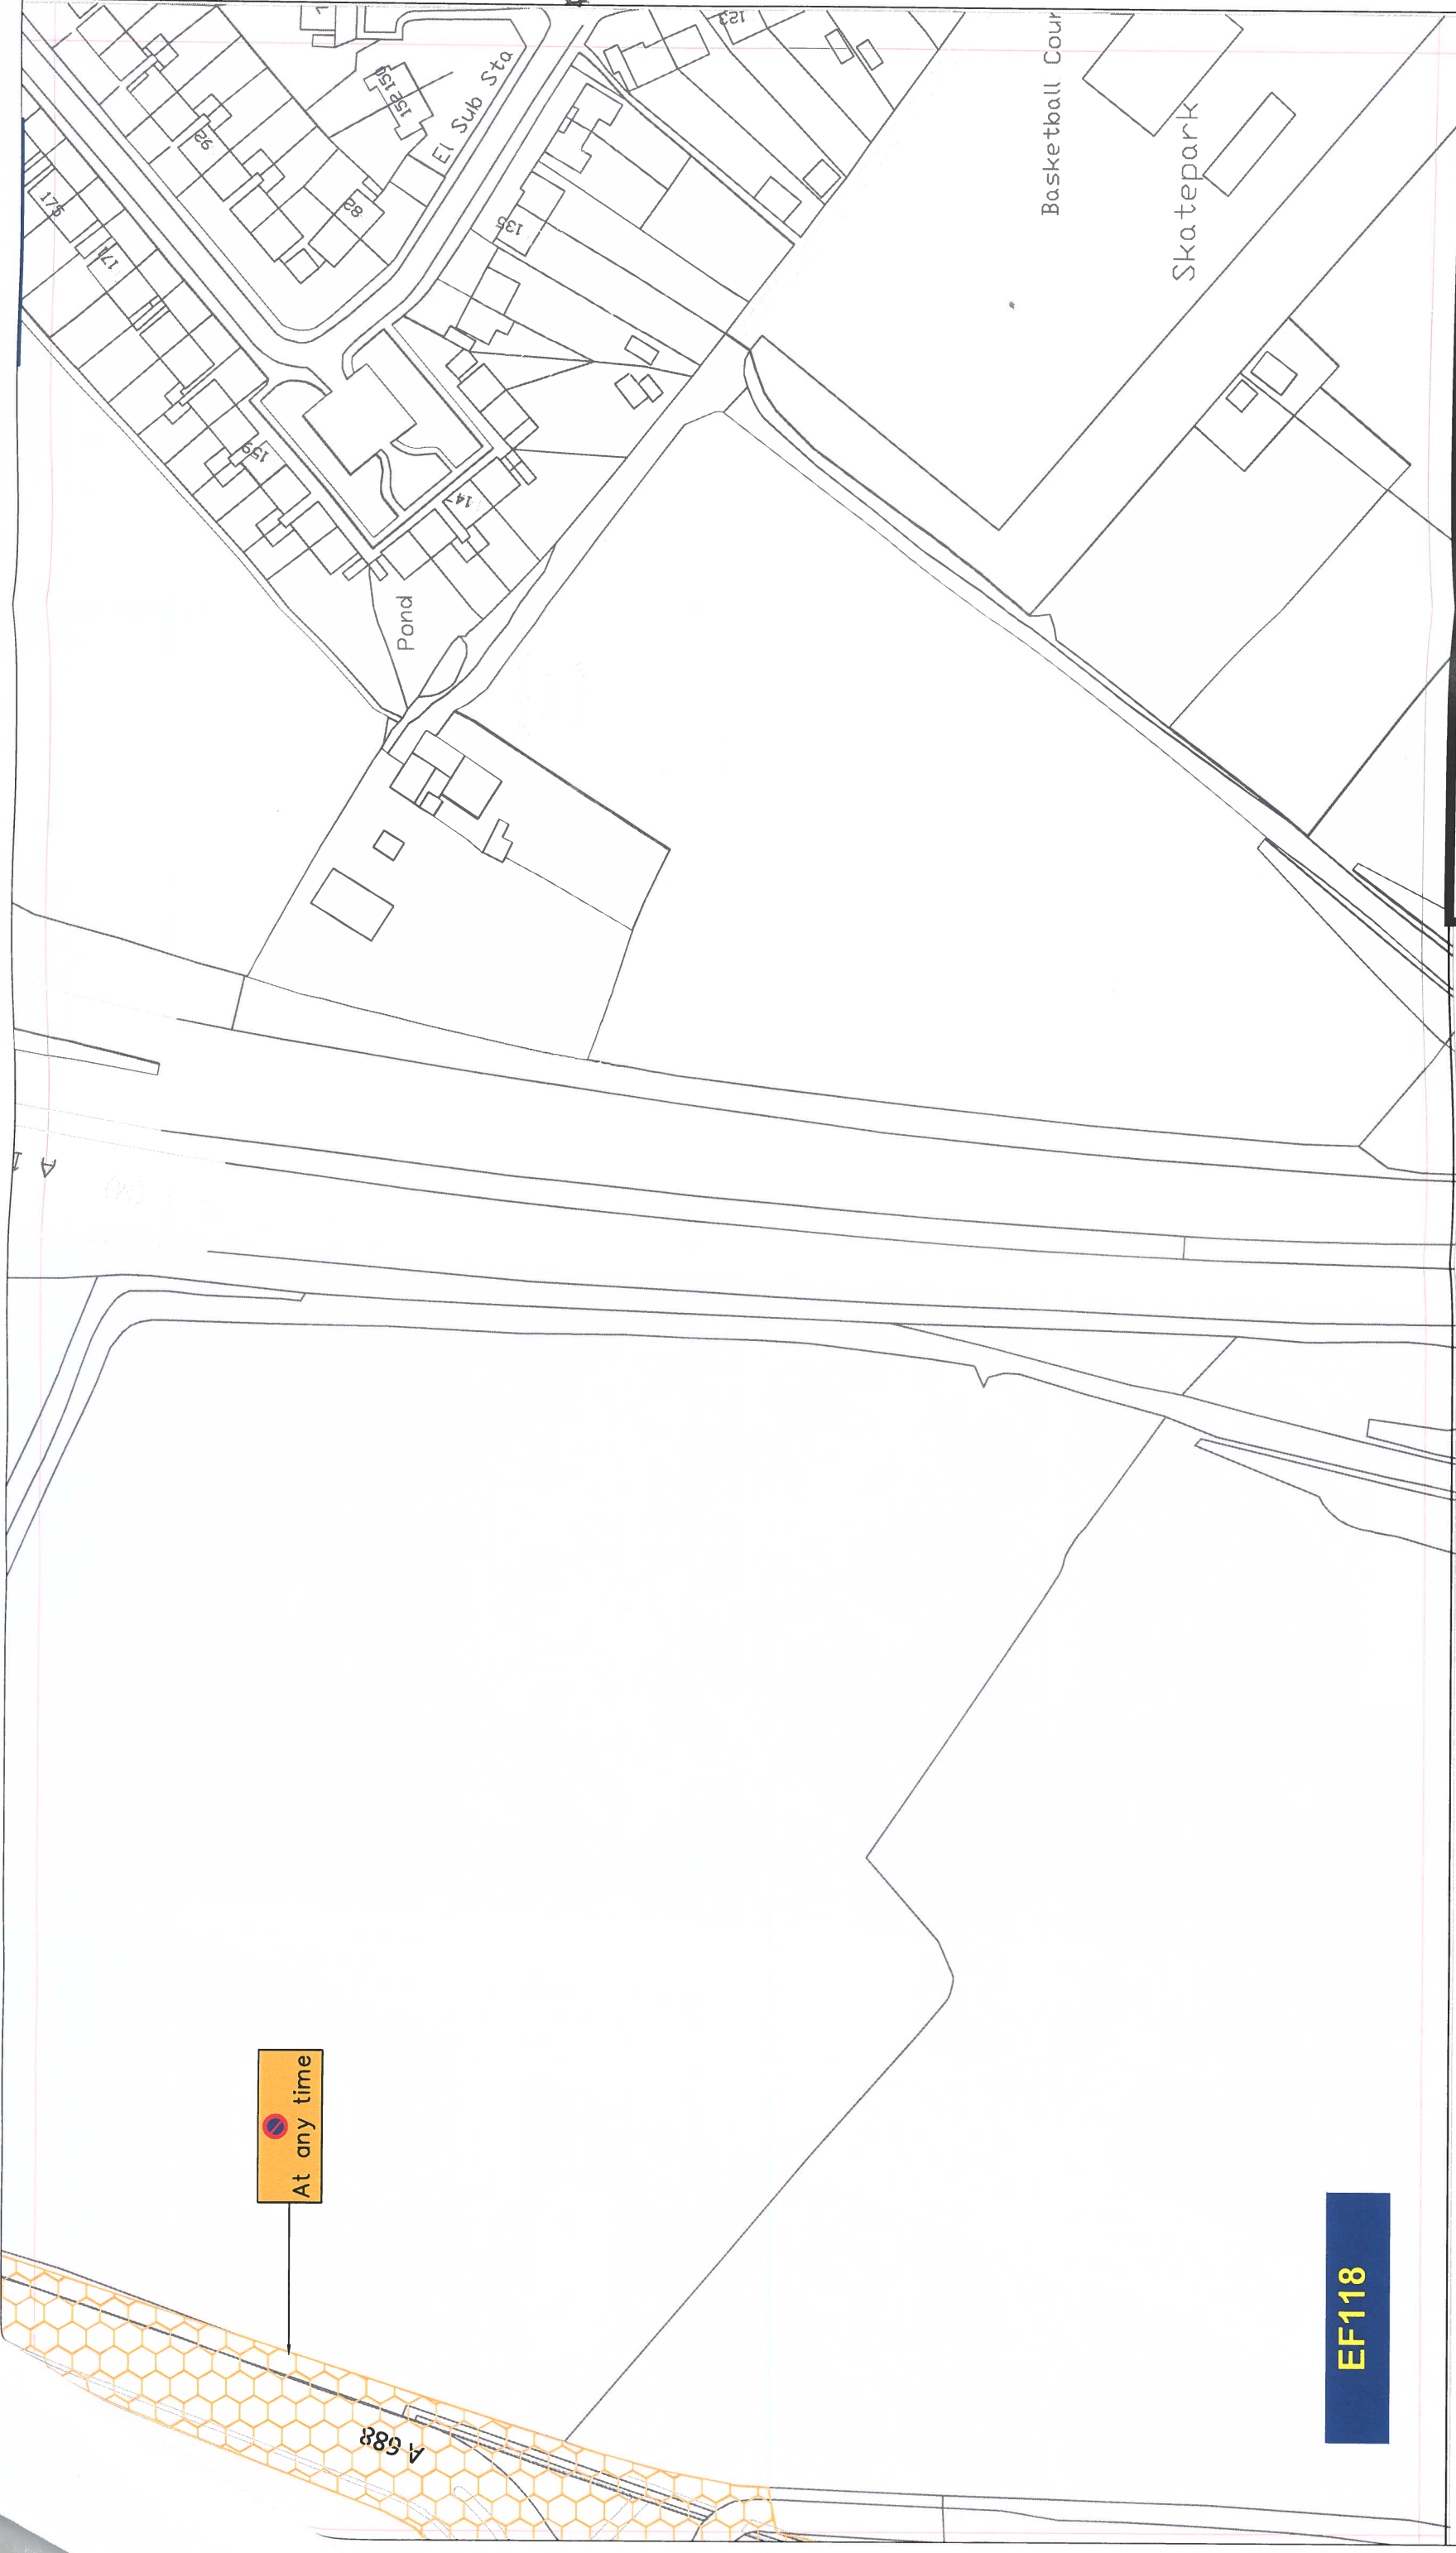

EF118

Key to Types of Restriction

-  Proposed No Waiting At Any Time
-  Individual reference number

PATH:

Reproduced from Ordnance Survey material with the permission of Ordnance Survey on behalf of the Controller of Her Majesty's Stationery Office © Crown copyright. Unauthorised reproduction infringes Crown copyright and may lead to prosecution or civil proceedings. Durham County Council. LA 100049055. 2021.

Regeneration & Local
Services
Strategic Traffic Management
County Hall, Durham DH1 5UQ



THE COUNTY COUNCIL OF DURHAM
SHINCLIFFE, HIGH SHINCLIFFE AND
BOWBURN, PARKING AND WAITING
RESTRICTIONS.

Scale:	1:1250 @ A3		
Date:	April 2021		
Drawn by:	L. Mowbray	Signature:	
Date Sealed:		Map Schedule:	EF118



Key to Types of Restriction


- Proposed No Waiting At Any Time
- Individual reference number

Reproduced from Ordnance Survey material with the permission of Ordnance Survey on behalf of the Controller of Her Majesty's Stationary Office © Crown copyright. Unauthorised reproduction infringes Crown copyright and may lead to prosecution or civil proceedings. Durham County Council. LA 100049055. 2021.

THE COUNTY COUNCIL OF DURHAM
SHINCLIFFE, HIGH SHINCLIFFE AND
BOWBURN, PARKING AND WAITING
RESTRICTIONS.

		Scale:	1:1250 @ A3
		Date:	APRIL 2021
Drawn by:	LM	Signature:	
Date Sealed:		Map Schedule:	EF119

Regeneration & Local
Services
Strategic Traffic Management
County Hall, Durham DH1 5UQ

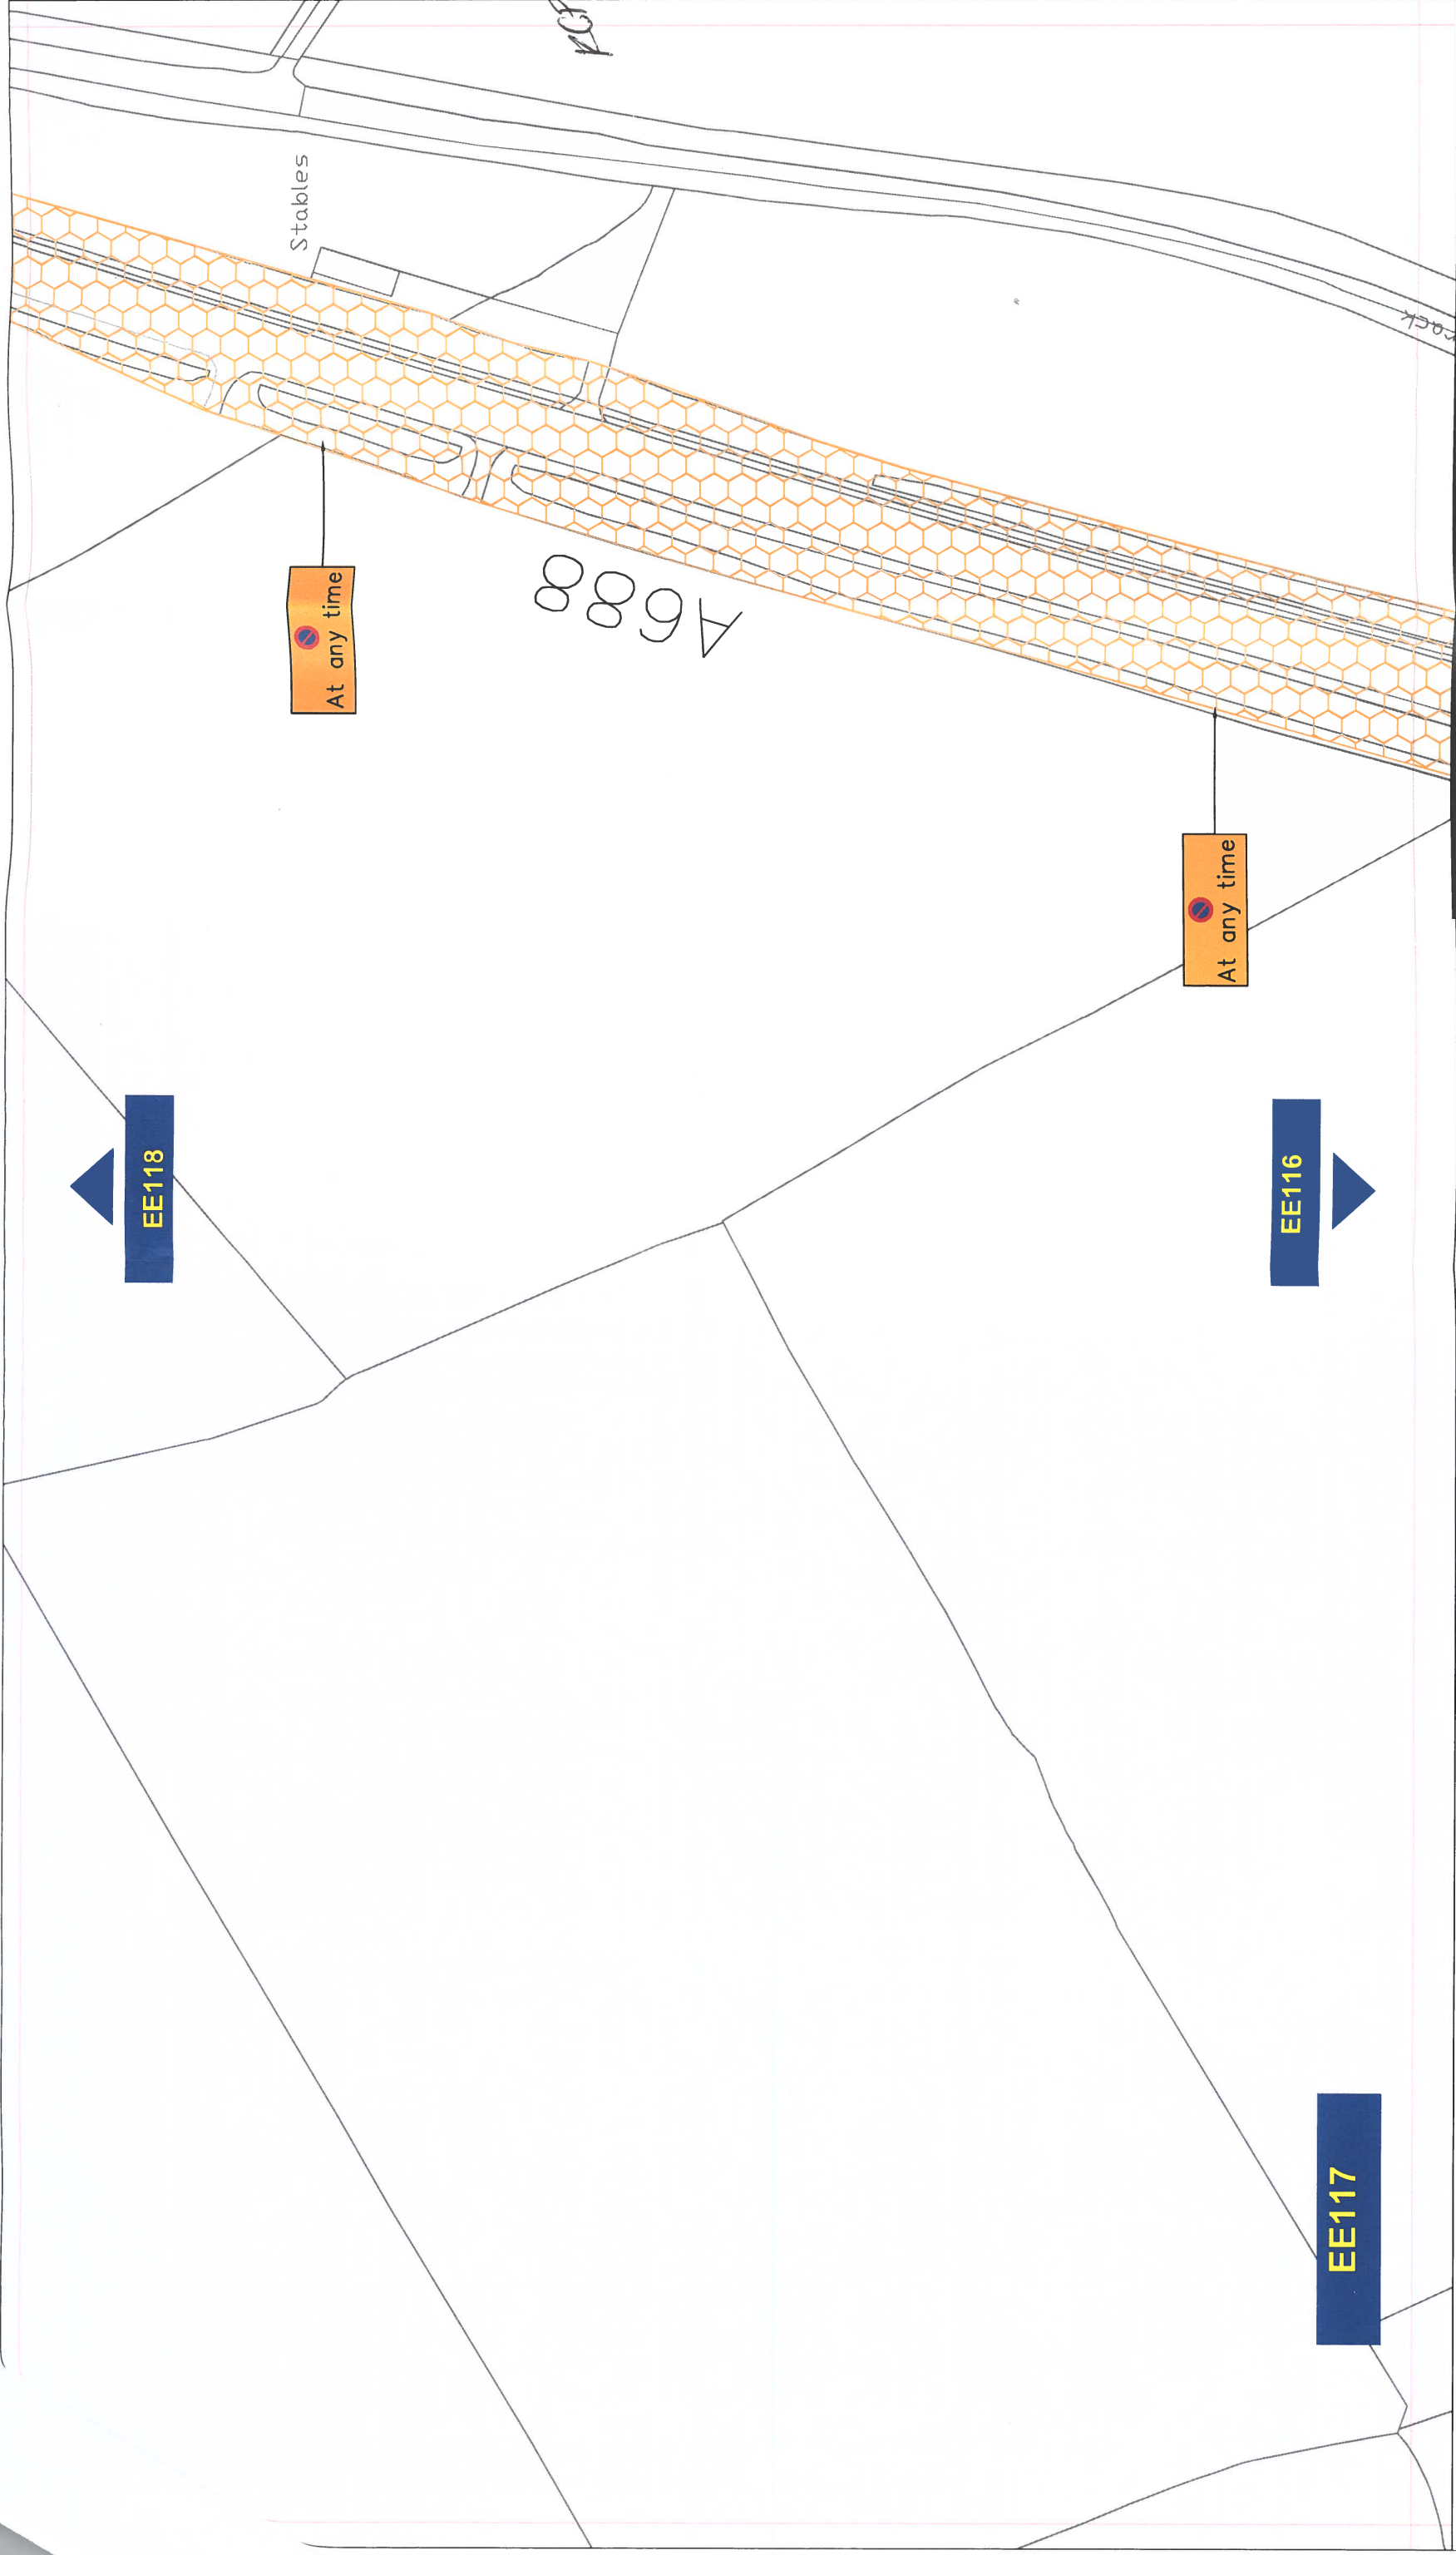

Key to Types of Restriction

-  Proposed No Waiting At Any Time
-  XXXXX Individual reference number

PATH:

Reproduced from Ordnance Survey material with the permission of Ordnance Survey on behalf of the Controller of Her Majesty's Stationary Office © Crown copyright. Unauthorised reproduction infringes Crown copyright and may lead to prosecution or civil proceedings. Durham County Council. LA 100049055. 2021..

Regeneration & Local
Services
Strategic Traffic Management
County Hall, Durham DH1 5UQ




Scale:
Date:
Drawn by:
Date Sealed:

1:1250 @ A3
April 2021
LM

Signature:
Map
Schedule:

EE117

SHINCLIFFE, HIGH SHINCLIFFE AND BOWBURN,
PARKING AND WAITING RESTRICTIONS.

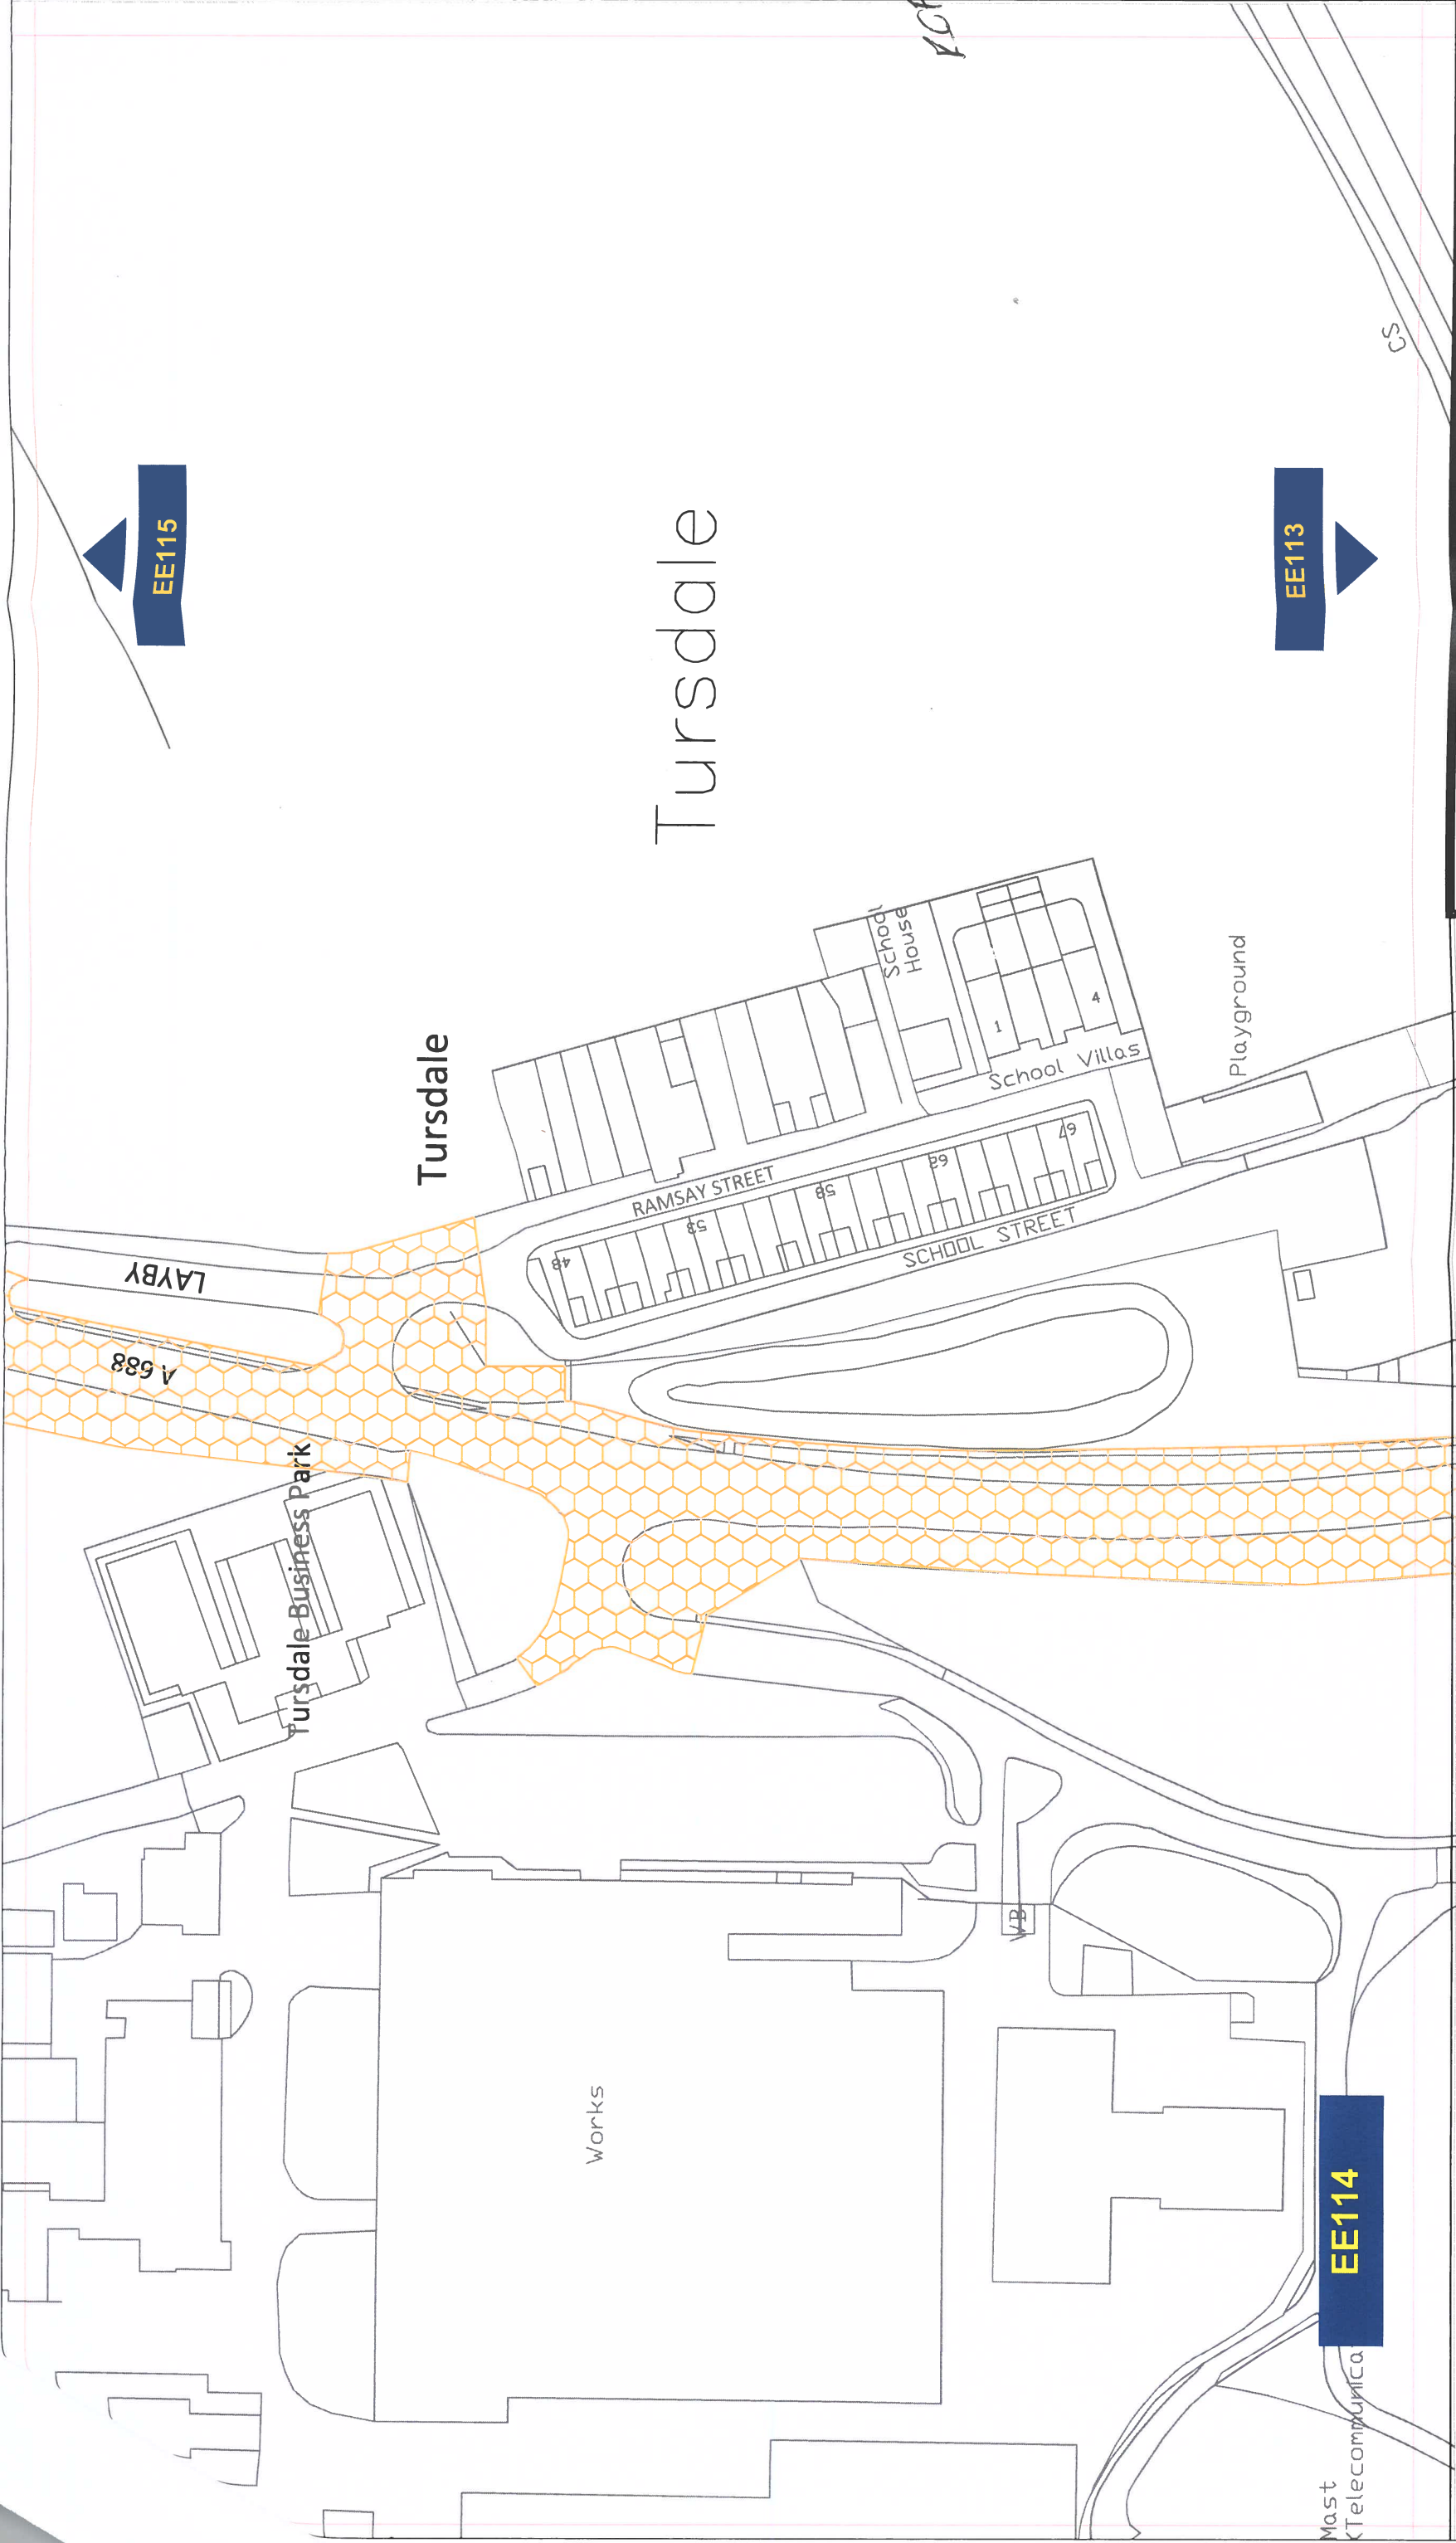

Key to Types of Restriction

-  Proposed No Waiting At Any Time
-  Individual reference number

PATH:


Reproduced from Ordnance Survey material with the permission of Ordnance Survey on behalf of the Controller of Her Majesty's Stationary Office © Crown copyright. Unauthorised reproduction infringes Crown copyright and may lead to prosecution or civil proceedings. Durham County Council. LA 100049055. 2021.

Regeneration & Local Services
Strategic Traffic Management
County Hall, Durham DH1 5UQ

THE COUNTY COUNCIL OF DURHAM
SHINCLIFFE, HIGH SHINCLIFFE AND
BOWBURN, PARKING AND WAITING
RESTRICTIONS.



Scale:	1:1250 @ A3		
Date:	APRIL 2021		
Drawn by:	LM	Signature:	
Date Sealed:		Map Schedule:	EE114

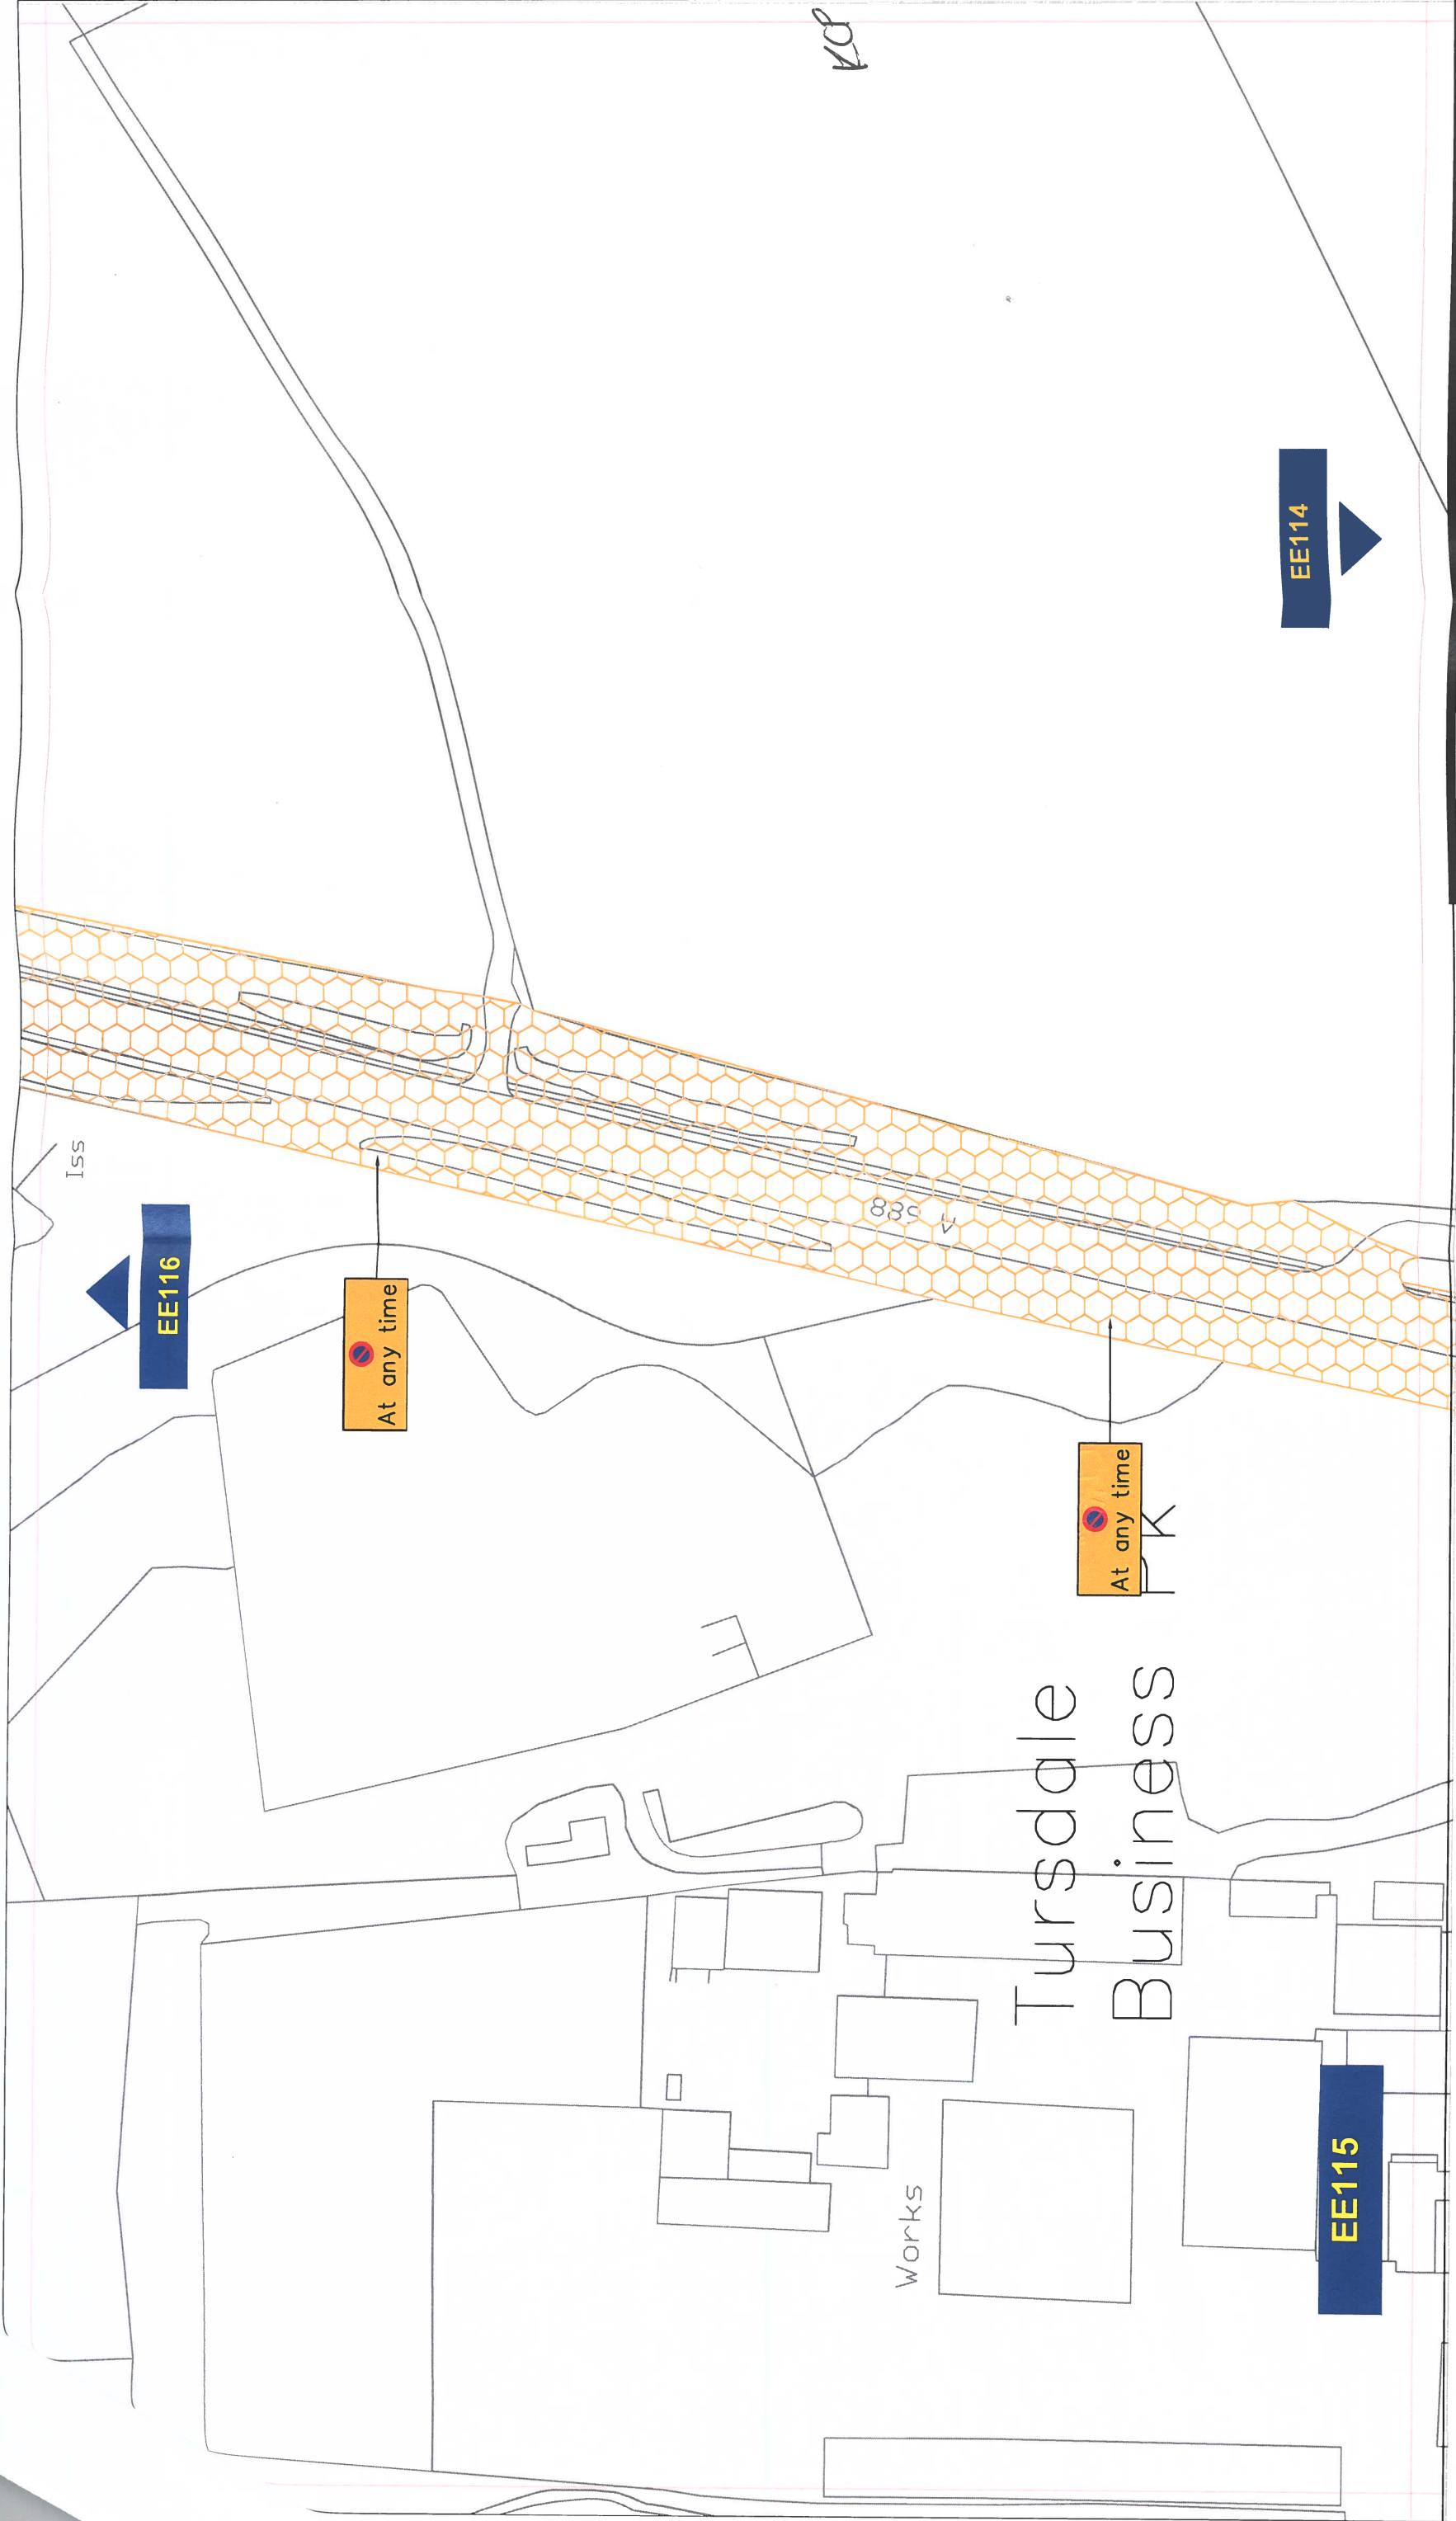

Key to Types of Restriction

-  Proposed No Waiting At Any Time
-  XXXXX Individual reference number

PATH:


Reproduced from Ordnance Survey material with the permission of Ordnance Survey on behalf of the Controller of Her Majesty's Stationary Office © Crown copyright. Unauthorised reproduction infringes Crown copyright and may lead to prosecution or civil proceedings. Durham County Council. LA 100049055. 2021..

Regeneration & Local
Services
Strategic Traffic Management
County Hall, Durham DH1 5UQ

THE COUNTY COUNCIL OF DURHAM
SHINCLIFFE, HIGH SHINCLIFFE AND
BOWBURN, PARKING AND WAITING
RESTRICTIONS.



Scale:	1:1250 @ A3		
Date:	APRIL 2021		
Drawn by:	LM	Signature:	
Date Sealed:		Map Schedule:	EE115

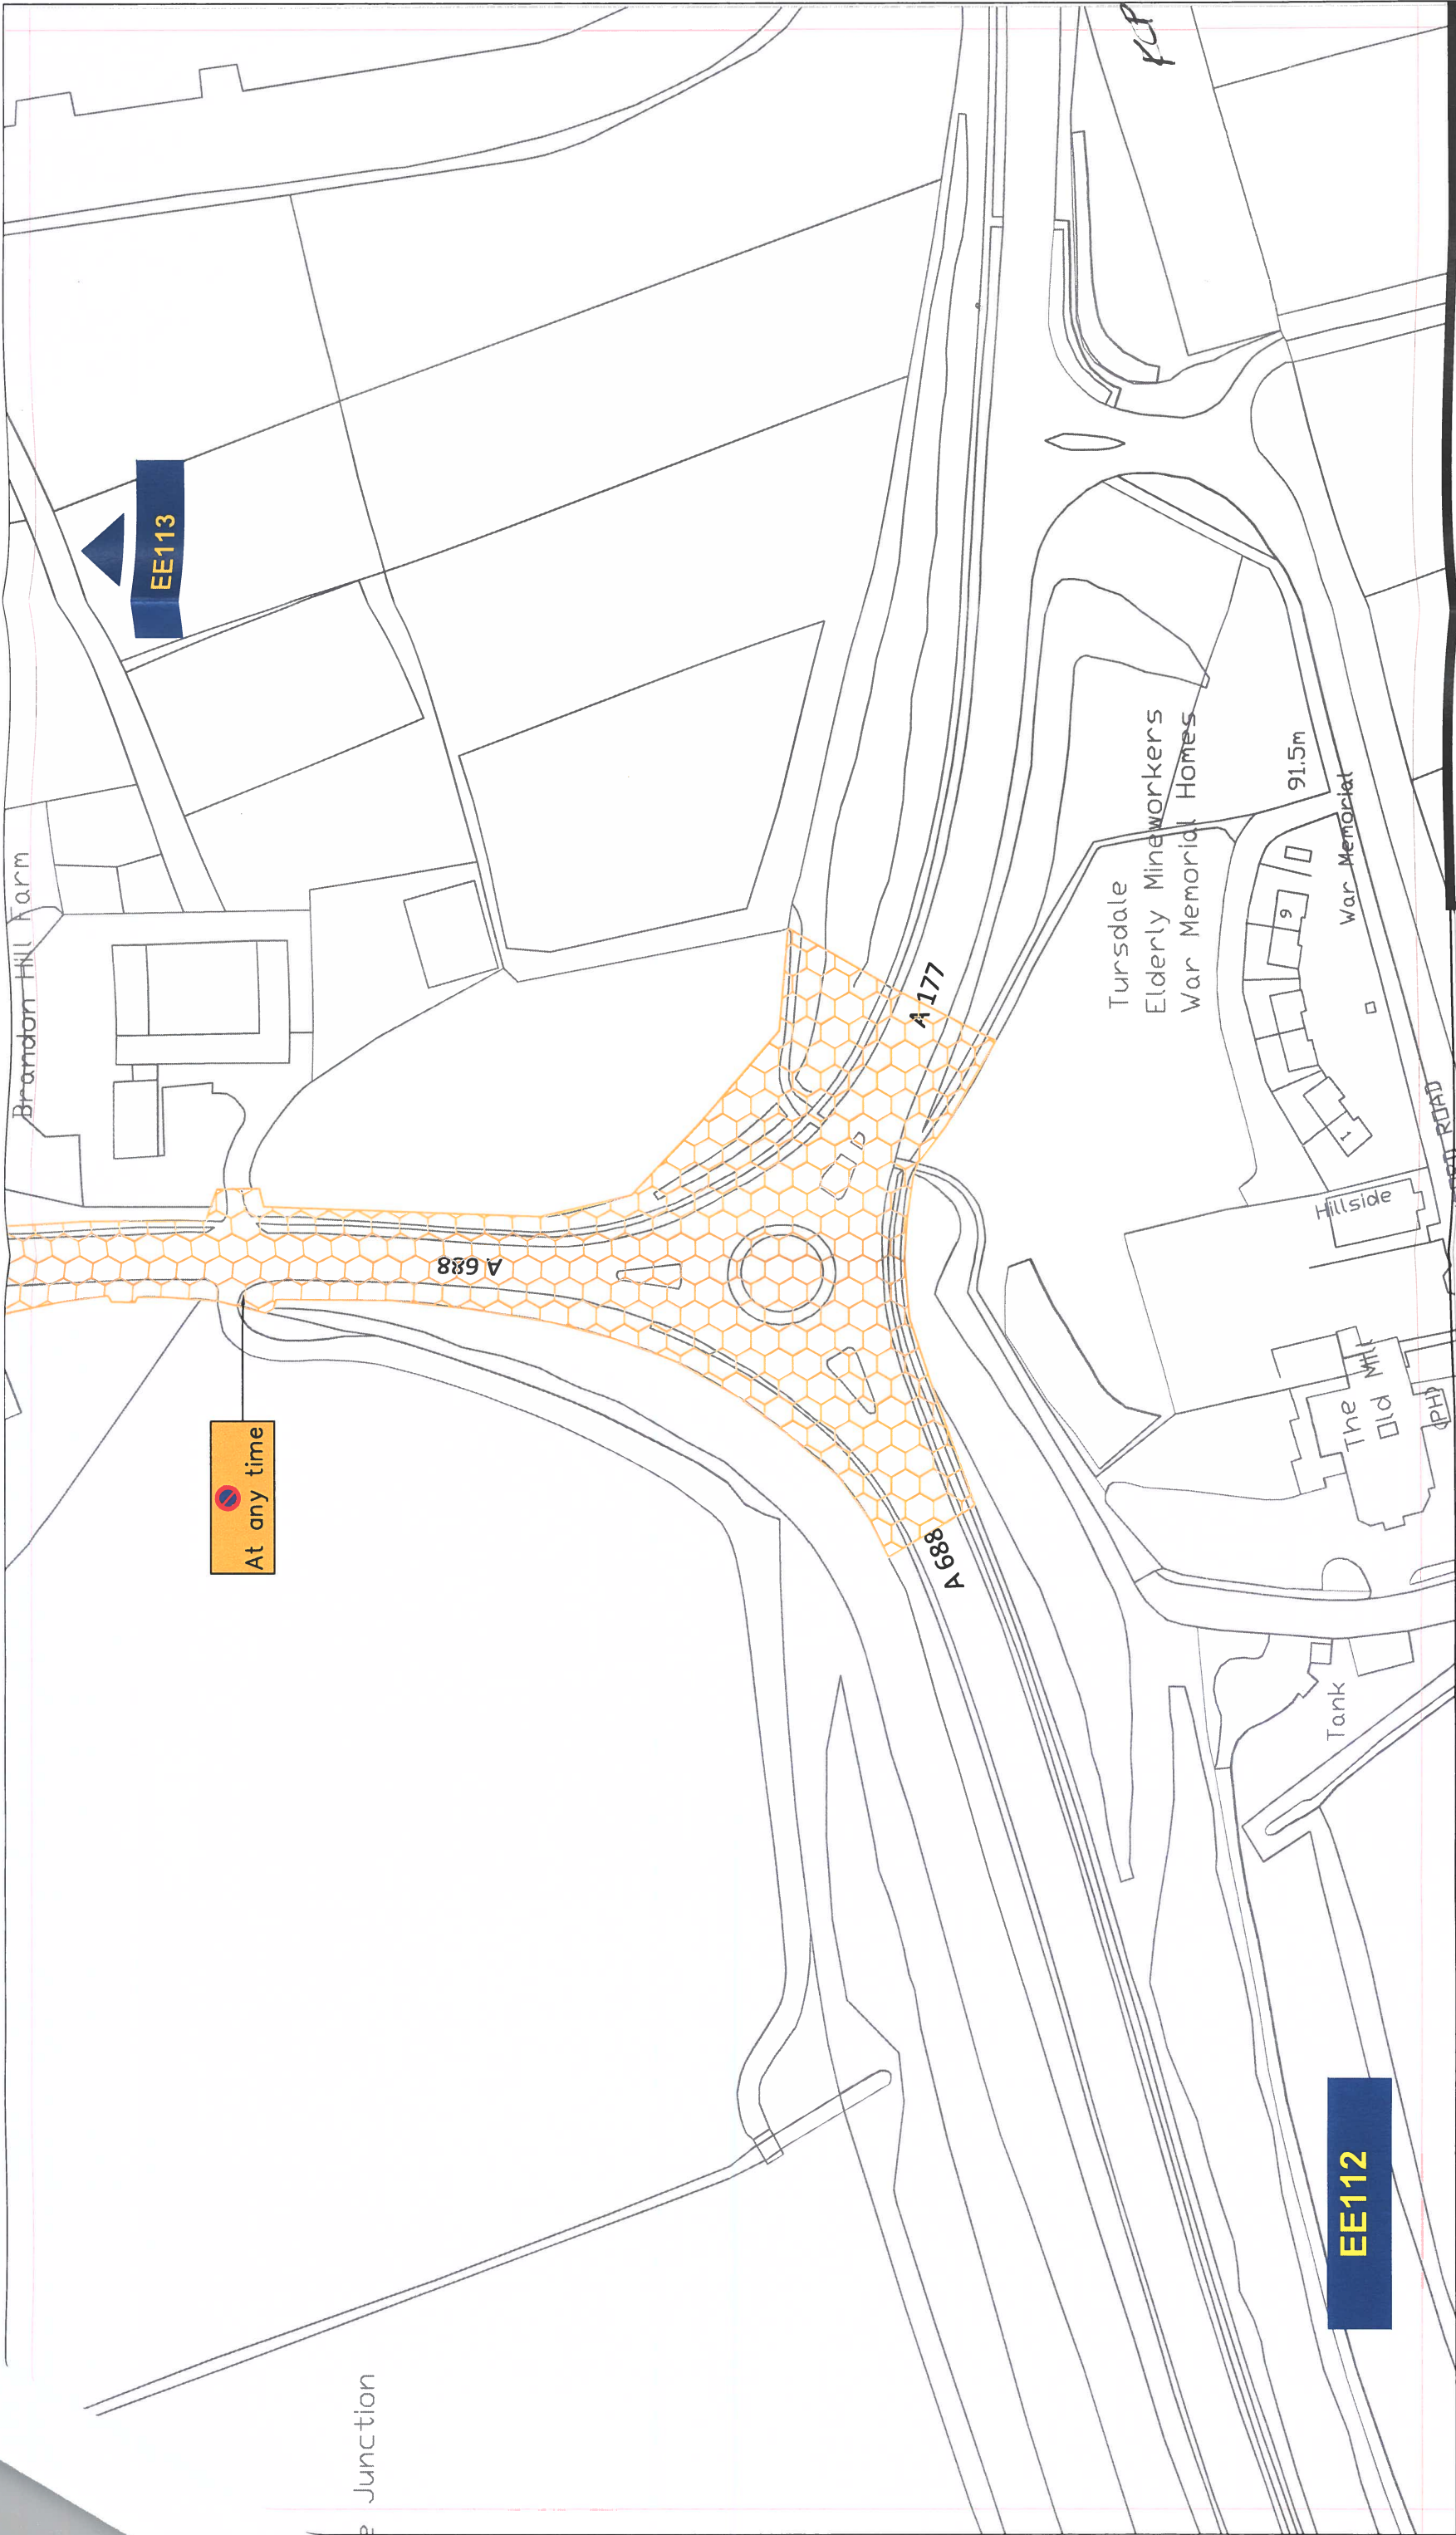

Key to Types of Restriction

	Proposed No Waiting At Any Time
	Individual reference number

THE COUNTY COUNCIL OF DURHAM SHINCLIFFE, HIGH SHINCLIFFE AND BOWBURN, PARKING AND WAITING RESTRICTIONS.

Scale:	1:1250 @ A3
Date:	APRIL 2021
Drawn by:	LM
Date Sealed:	


Regeneration & Local Services

Strategic Traffic Management
County Hall, Durham DH1 5UQ

Signature:	
Map Schedule:	EE112

Reproduced from Ordnance Survey material with the permission of Ordnance Survey on behalf of the Controller of Her Majesty's Stationary Office © Crown copyright. Unauthorised reproduction infringes Crown copyright and may lead to prosecution or civil

PATH:

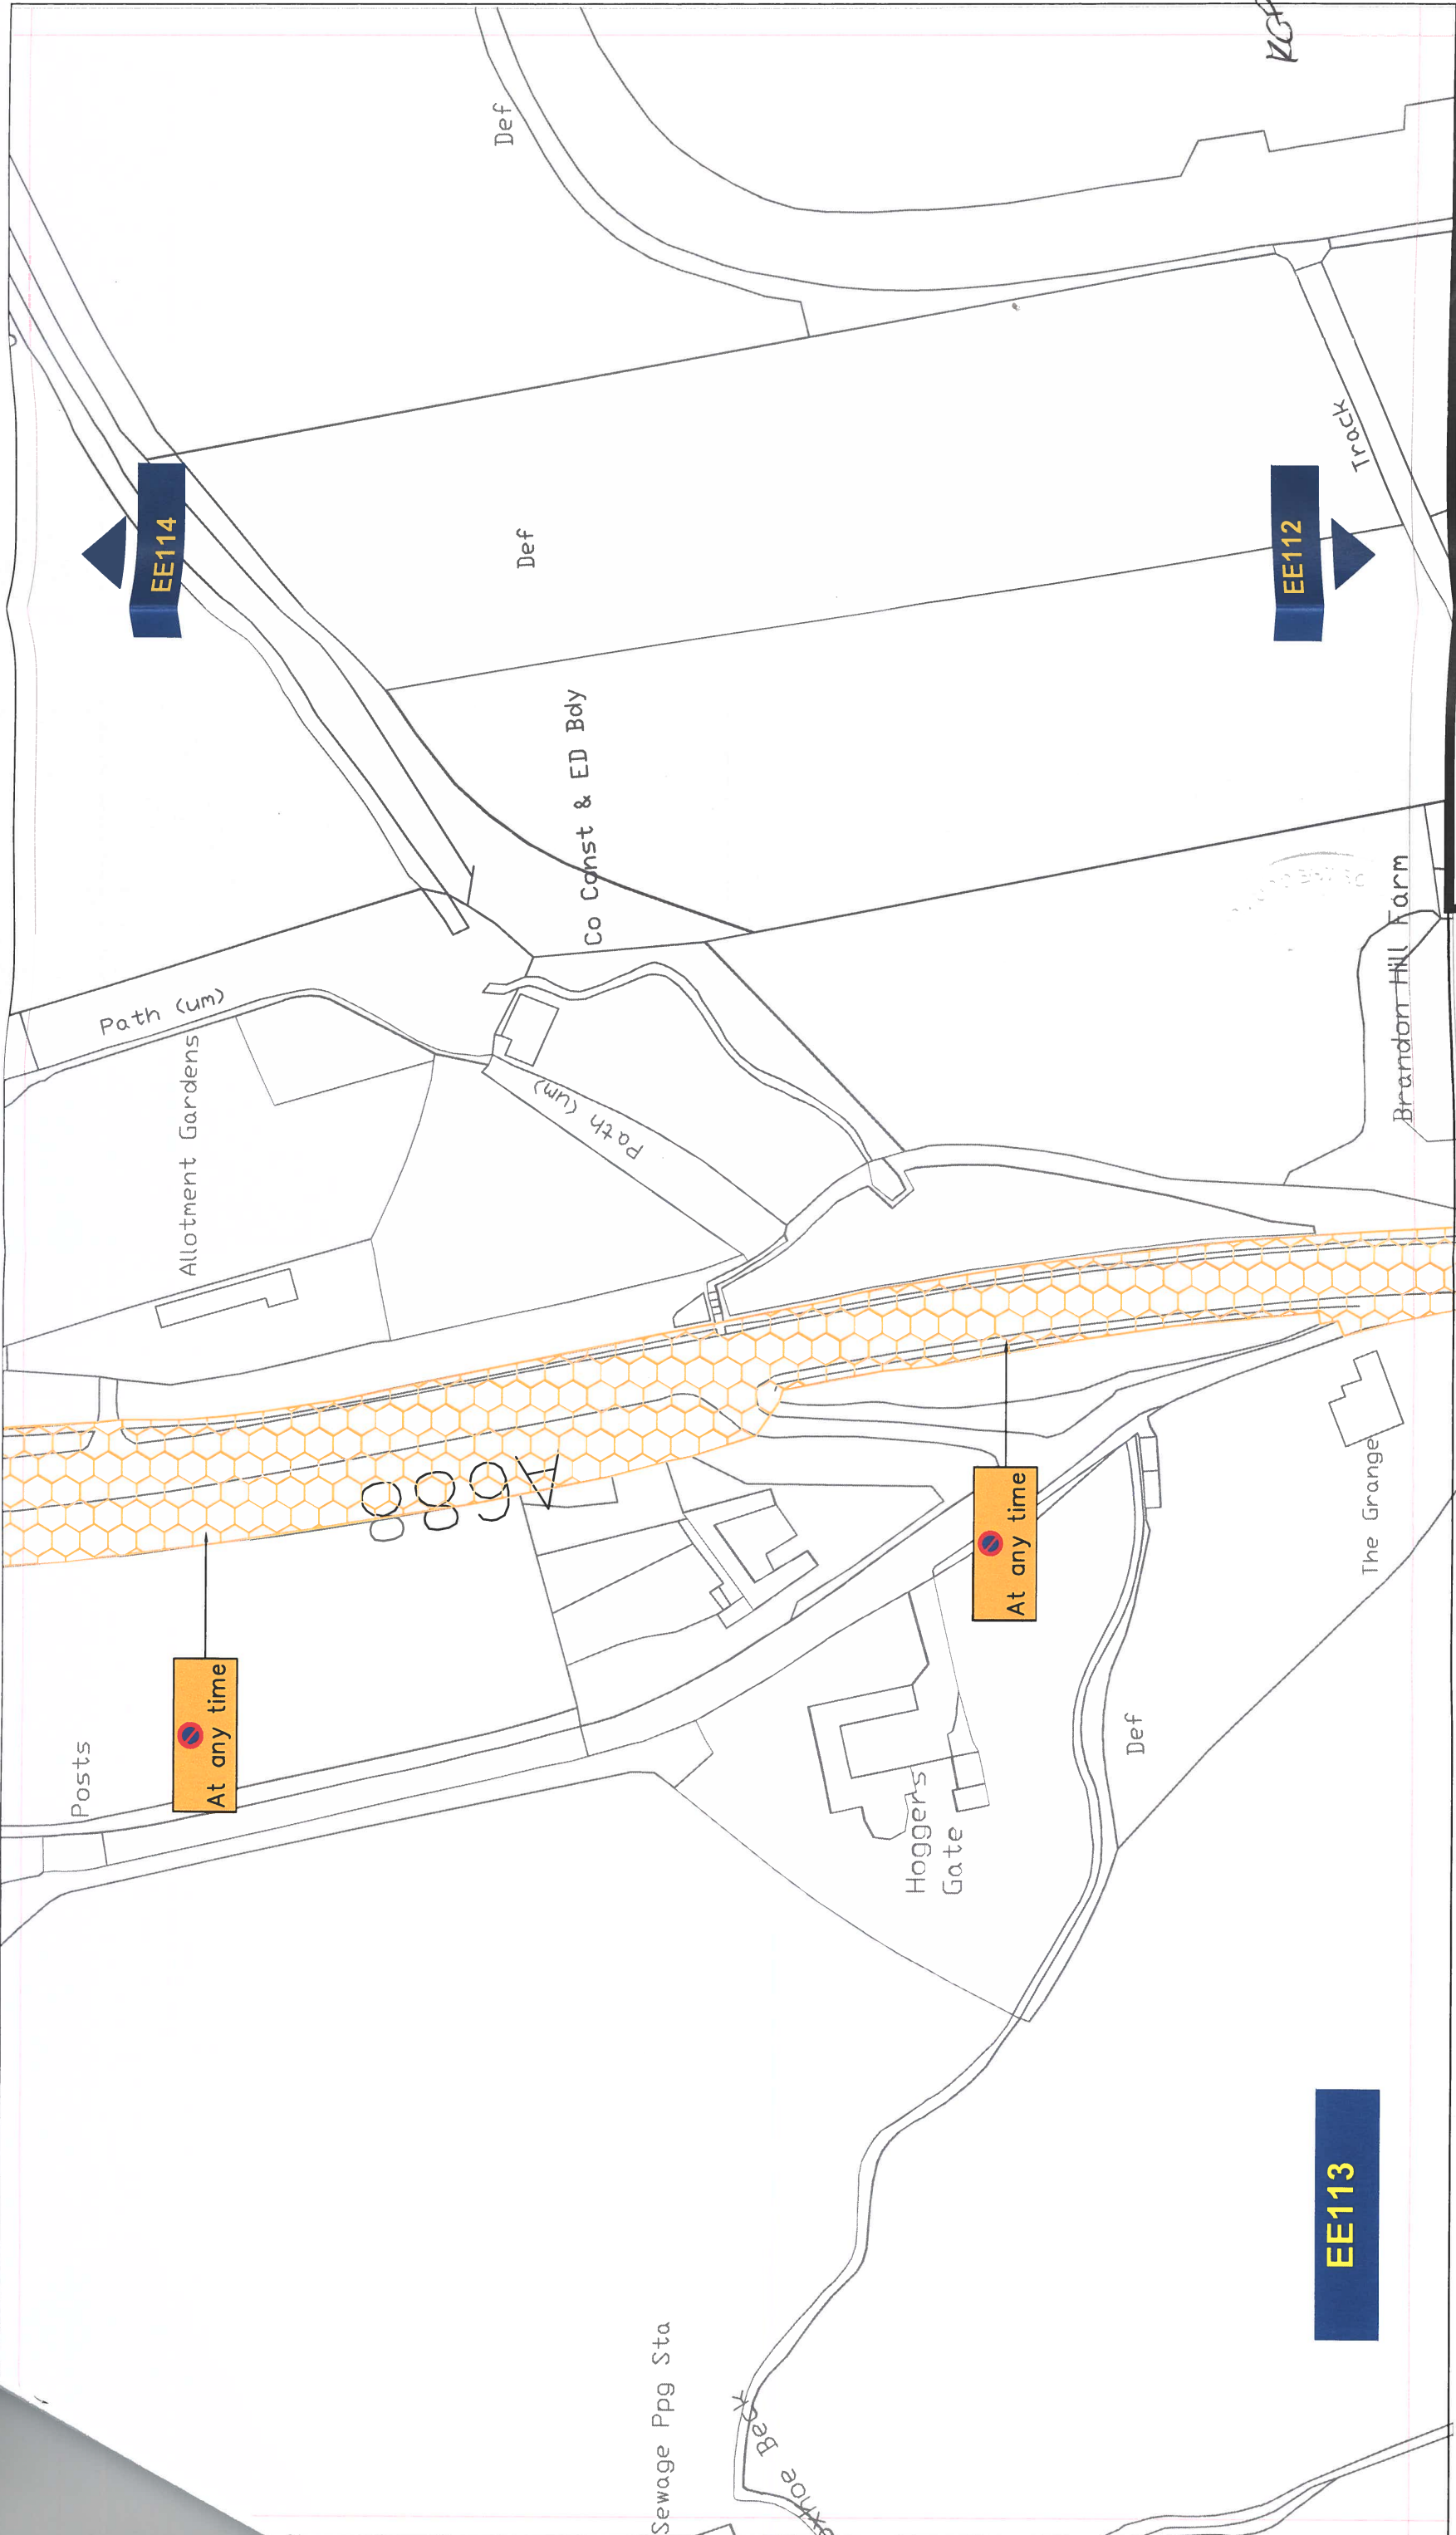

Key to Types of Restriction

-  Proposed No Waiting At Any Time
-  Individual reference number

PATH: Reproduced from Ordnance Survey material with the permission of Ordnance Survey on behalf of the Controller of Her Majesty's Stationary Office © Crown copyright. Unauthorised reproduction infringes Crown copyright and may lead to prosecution or civil proceedings. Durham County Council. LA 100049055. 2021.

THE COUNTY COUNCIL OF DURHAM
SHINCLIFFE, HIGH SHINCLIFFE AND
BOWBURN, PARKING AND WAITING
RESTRICTIONS.



Scale: 1:1250 @ A3
Date: APRIL 2021
Drawn by: LM
Date Sealed:
Signature:
Map Schedule: **EE113**

Regeneration & Local Services
Strategic Traffic Management
County Hall, Durham DH1 5UQ