

**THE COUNTY COUNCIL OF DURHAM
(WHEATLEY HILL, WINGATE, QUARRINGTON HILL & DEAF HILL)
(PARKING & WAITING RESTRICTIONS) (CONSOLIDATION NO 1)
ORDER 2015 (AMENDMENT NO. 1) ORDER 2020**

The County Council of Durham ("the Council") in exercise of their powers under Sections 1, 2, 4, 32 & 35 and Part IV of Schedule 9 to the Road Traffic Regulation Act 1984, as amended ("the Act"); Part 6 of the Traffic Management Act 2004, as amended, and of all other enabling powers and after consultation with the Chief Officer of Police in accordance with Part III of Schedule 9 to the Act, hereby make the following Order:-

Part I

1. General

This Order may be cited as The County Council Of Durham (Wheatley Hill, Wingate Quarrington Hill & Deaf Hill) (Parking & Waiting Restrictions) (Consolidation Order No1) Order 2015 (Amendment No. 1) Order 2020 and shall come into operation on the 23rd day July of 2020.

Part II

2. Articles

New articles numbered 7 and 9 have been inserted which read:

Prohibition of Loading

Save as provided in Article 21 of this Order no person shall, except upon the direction or with the permission of an enforcement officer or a civil enforcement officer, cause or permit any vehicle to wait for the purpose of enabling goods to be loaded onto or unloaded from the vehicle, on any of the lengths of roads or sides of lengths of roads on such days and during such times as identified within the individual plan(s) detailed in Schedule 5 to this Order.

Restricted Waiting and Restricted Loading/Unloading

Save as provided in Article 21 of this Order no person shall, except upon the direction or with the permission of an enforcement officer or a civil enforcement officer, cause or permit any vehicle to:

- a. wait, or
- b. wait for the purpose of enabling goods to be loaded onto or unloaded from the vehicle, on any of the lengths of roads or sides of lengths of roads on such days and during such times as identified within the individual plan(s) detailed in Schedule 6 to this Order.

Part III

3. Amendments

The following amendments apply to:

The County Council Of Durham (Wheatley Hill, Wingate, Quarrington Hill & Deaf Hill) (Parking & Waiting Restrictions) (Consolidation Order No1) Order 2015

Purpose of Amendments

The following brief synopsis of amendments should be viewed in conjunction with the plans identified within the Schedules to the above Order, however the plan(s) should prevail in the event of any discrepancy:

To Introduce a No Waiting at Any Time restriction on:

The cross road on Front Street (B6291), Church Street (C22 and Unc 20.16) Quarrington Hill for 40 metres along Front Street and 40 metres along Church Street. – plan EJ120 refers

To Introduce No Waiting and No Loading at any time on:

The cross roads near the Coop on Wellfield Road, Durham Road (C135) Salters Lane and North Road (B1280) Wingate for 112 metres along Wellfield Road and Durham Road and for 148 metres along Salters Lane and North Road. – plans EV123 and EW123 refer


To Introduce Restricted Waiting (Mon-Fri 8am-5pm no waiting no loading) on:

Moor Lane, Wingate between the existing no waiting at any time and school keep clear Markings for 40 metres – plan EW120 refers

Schedules:


Plans EW120 has been amended to reflect the changes to those restrictions noted in Article 3 above. Where these plans are referenced in the Schedules to the Order described in Article 3 above, new plans EV123, EW123 and EJ120 bearing the seal date as at the date of this Amendment Order have been inserted.

**MADE THIS 10TH DAY OF JULY 2020 BY
THE AFFIXING OF THE COMMON SEAL OF THE COUNTY COUNCIL
OF DURHAM BY ORDER:**

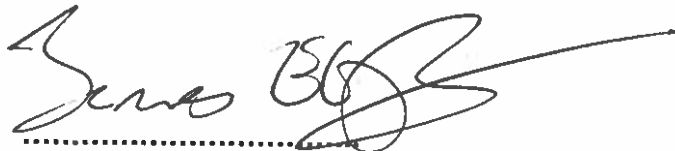

**AUTHORISED SIGNATORY
(A PERMANENT OFFICER OF THE COUNTY COUNCIL)**



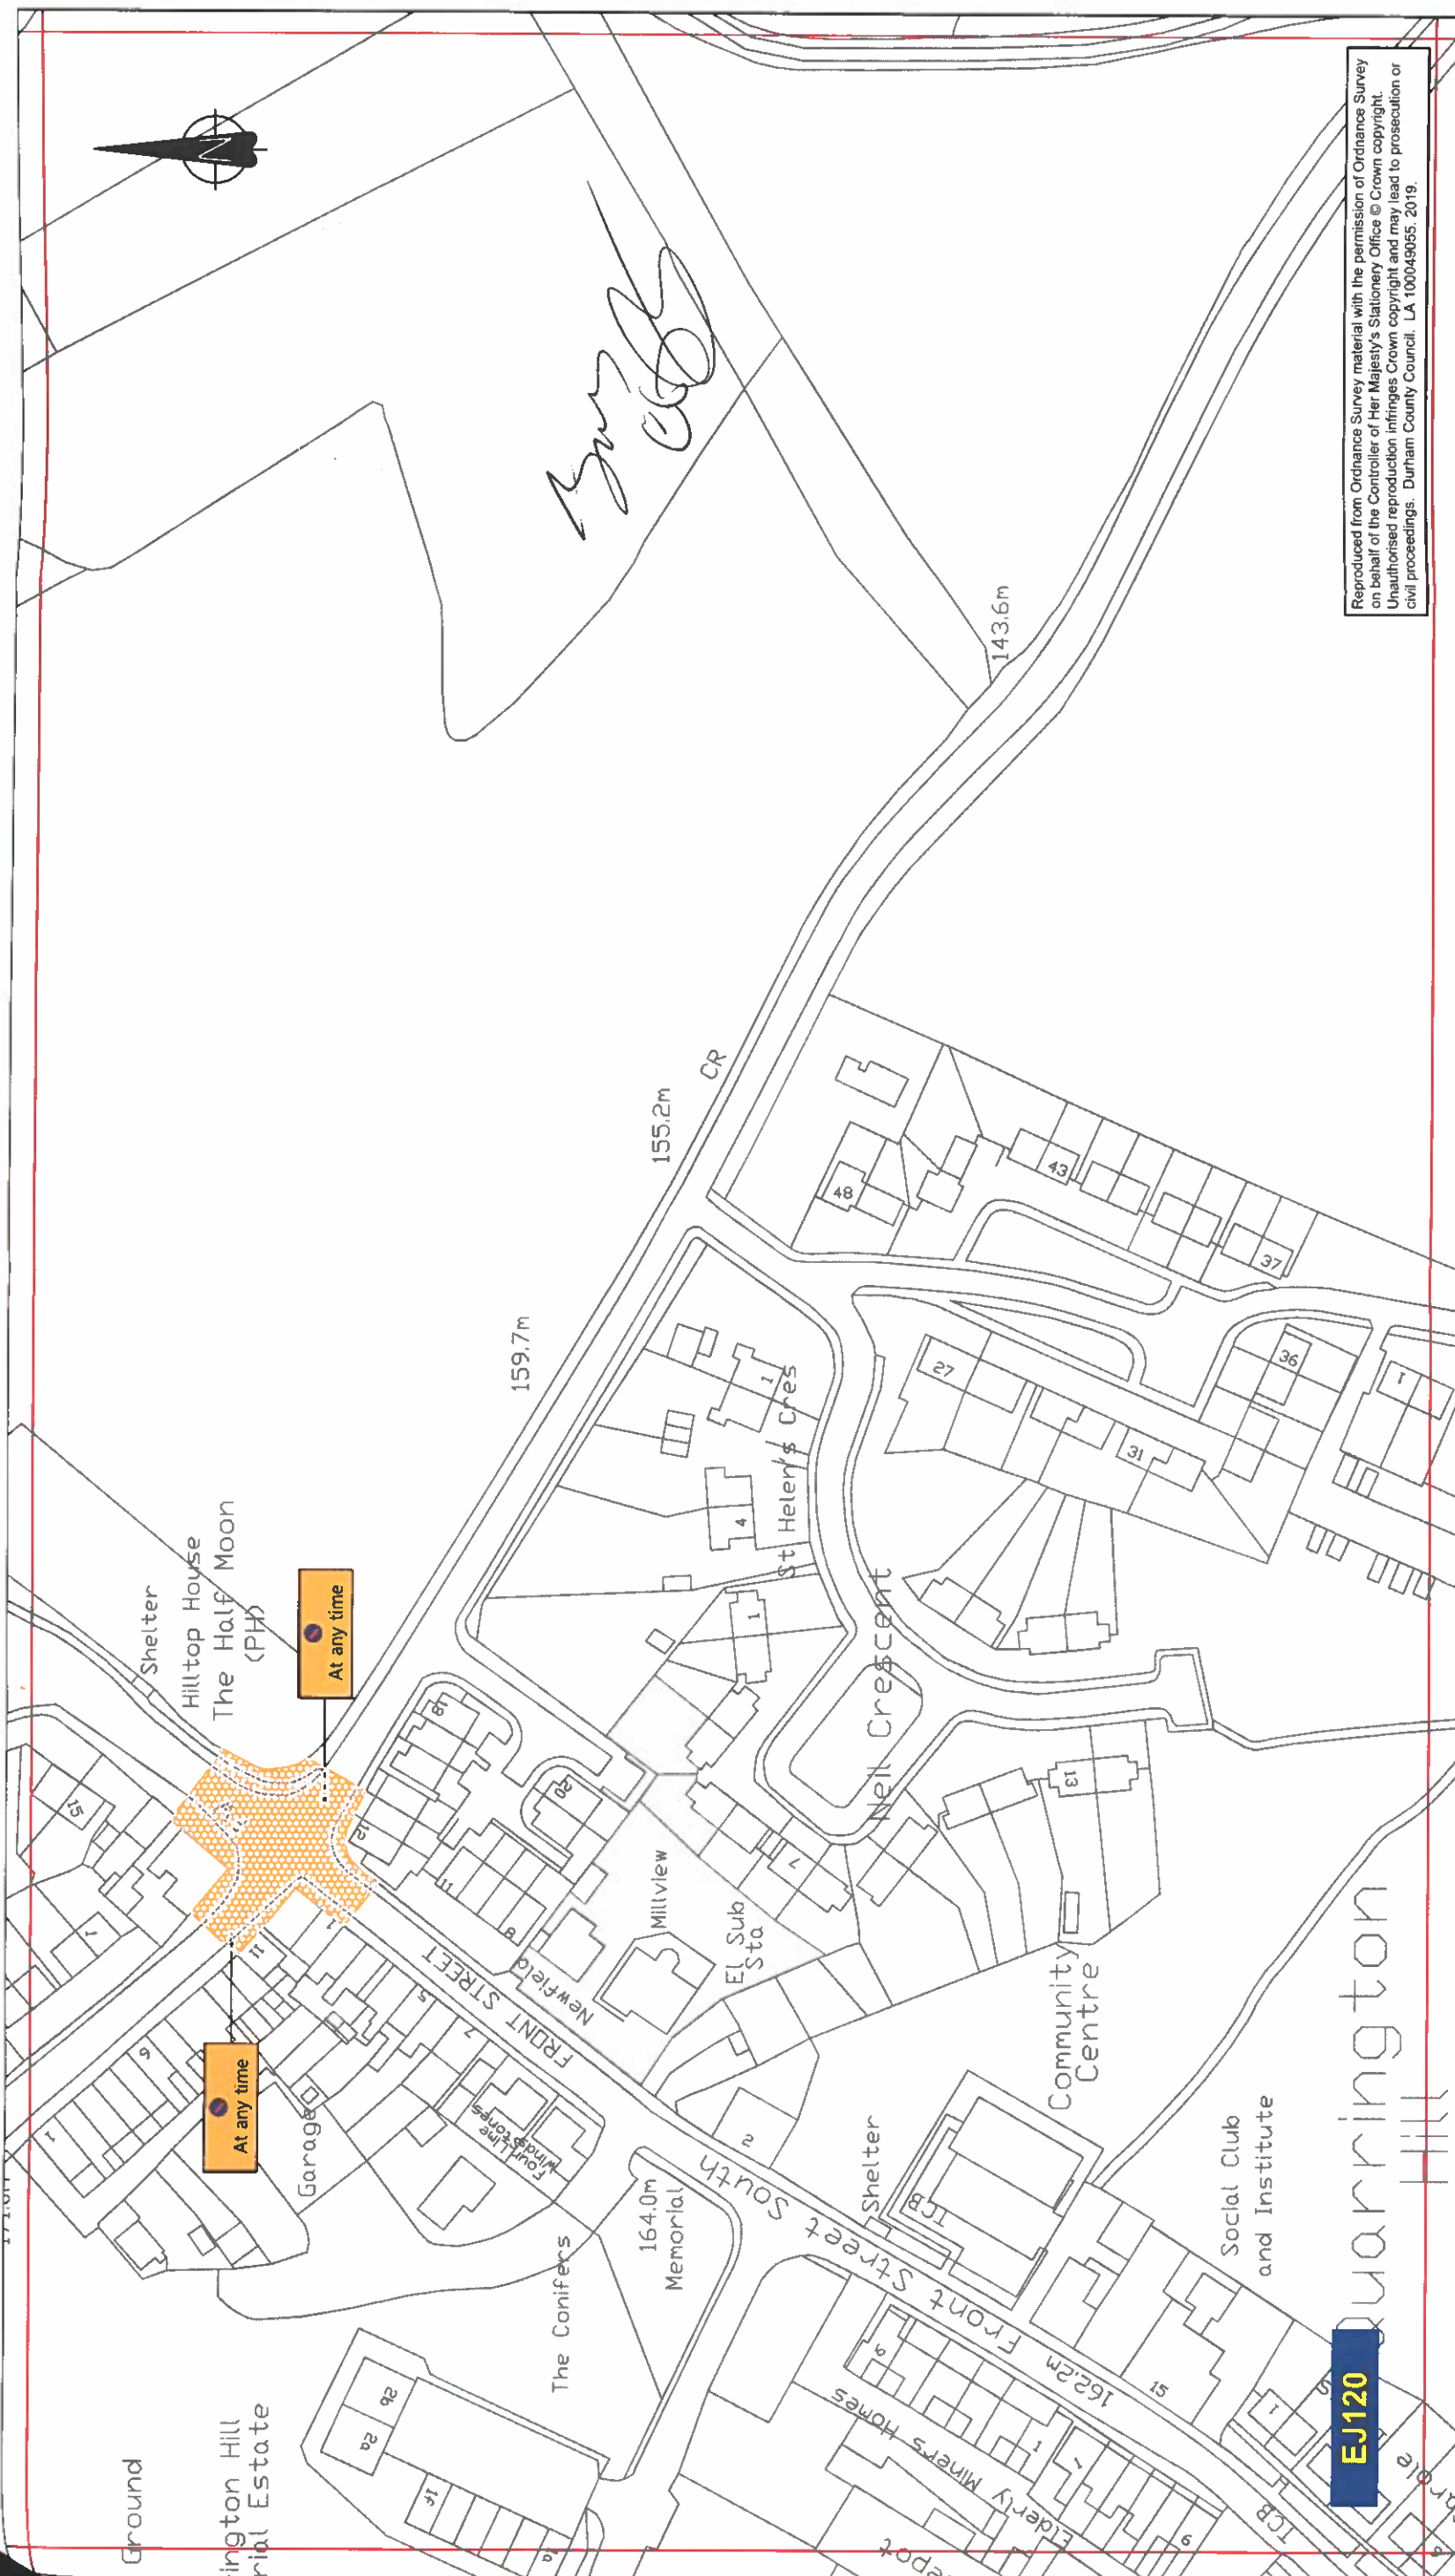

Reproduced from Ordnance Survey material with the permission of Ordnance Survey on behalf of the Controller of Her Majesty's Stationery Office © Crown copyright. Unauthorised reproduction infringes Crown copyright and may lead to prosecution or civil proceedings. Durham County Council. LA 100049055. 2019.

Project	Wheatley Hill, Wingate, Quarrington Hill & Deaf Hill	
Drawing	Final	
Scales	1/1250 @ A3	Project/Drawing No. EJ120
Rev.		



Durham
County Council



**STRATEGIC
TRAFFIC
MANAGEMENT**

**CORPORATE DIRECTOR OF
REGENERATION & LOCAL
SERVICES**

COUNTY HALL, DURHAM. DH1 8UQ

Rev/ Amdt	Drawn By	Approved By	Description of Amendments	
Name	Date	Name	Date	Sign
	P. Broxton		Nov 19	

Key to Types of Restriction

-  No Waiting At Any Time
-  Individual Reference Number


EJ120 Quarrington Hill

PATH:

Handwritten signature

EW121

EW119

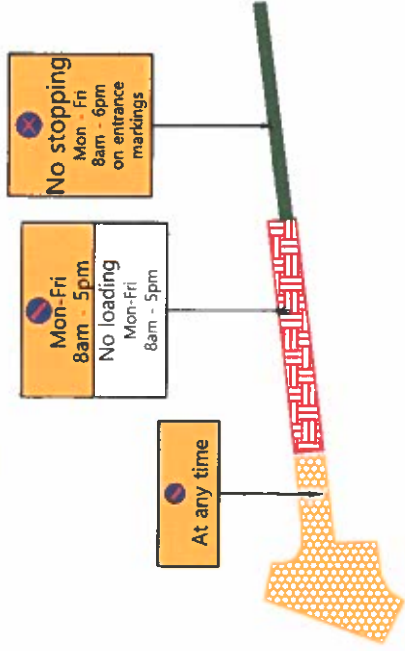

EW120

Reproduced from Ordnance Survey material with the permission of Ordnance Survey on behalf of the Controller of Her Majesty's Stationery Office © Crown copyright. Unauthorised reproduction infringes Crown copyright and may lead to prosecution or civil proceedings. Durham County Council. LA 100049055. 2019.

Key to Types of Restriction

-  No Waiting At Any Time
-  No Stopping
-  Restricted Waiting
-  Individual Reference Number

PATH:

Rev/ Amdt	Drawn By Name	Date	Approved By		Description Of Amendments
			Name	Sign	
	P. Broxton	Nov 19			



Durham
County Council

STRATEGIC
TRAFFIC
MANAGEMENT
CORPORATE DIRECTOR OF
REGENERATION & LOCAL
SERVICES
COUNTY HALL, DURHAM. DH1 5TQ

Project	Wheatley Hill, Wingate, Quarrington Hill & Deaf Hill	
Drawing	Final	
Scales	1/1250 @ A3	Project/Drawing No. EW120
		Rev.



Reproduced from Ordnance Survey material with the permission of Ordnance Survey on behalf of the Controller of Her Majesty's Stationery Office © Crown copyright. Unauthorised reproduction infringes Crown copyright and may lead to prosecution or civil proceedings. Durham County Council. LA 100049055. 2019.

Key to Types of Restriction

- No Waiting And No Loading At Any Time
- Individual Reference Number

Rev/Andt	Drawn By		Approved By	
	Name	Date	Name	Date
	P. Broxton	Nov 19		

Description Of Amendments	

Durham
County Council

**STRATEGIC
TRAFFIC
MANAGEMENT**

**CORPORATE DIRECTOR OF
REGENERATION & LOCAL
SERVICES**

COUNTY HALL, DURHAM. DB1 6UQ

Project Wheatley Hill, Wingate, Quarrington Hill & Deaf Hill	
Drawing Final	
Scales 1/1250 @ A3	Project/Drawing No. EW123
	Rev.

PATH:



EW123

Reproduced from Ordnance Survey material with the permission of Ordnance Survey on behalf of the Controller of Her Majesty's Stationery Office © Crown copyright. Unauthorised reproduction infringes Crown copyright and may lead to prosecution or civil proceedings. Durham County Council. LA 100049055. 2019.

Key to Types of Restriction

No Waiting And No Loading At Any Time

XXXXX Individual Reference Number

Rev/Amnt	Drawn By		Approved By		Description Of Amendments
	Name	Date	Name	Date	
	P. Broxton	Nov 19			

Durham
County Council

**STRATEGIC
TRAFFIC
MANAGEMENT**

**CORPORATE DIRECTOR OF
REGENERATION & LOCAL
SERVICES**

COUNTY HALL, DURHAM, DEL 5UG

Project	Wheatley Hill, Wingate, Quarrington Hill & Deaf Hill	
Drawing	Final	
Scales	1/1250 @ A3	Project/Drawing No. EV123
Rev.		

PATH: