

## **The County Council of Durham (Durham City (North West)) (Parking and Waiting Restrictions) Order 2012 (Amendment No.1) Order 2021**

The County Council of Durham ("the Council") in exercise of their powers under Sections 1, 2, 4, 32 and 35 and Part IV of Schedule 9 to the Road Traffic Regulation Act 1984, as amended ("the Act") and Part 6 of the Traffic Management Act 2004, as amended and of all other enabling powers and after consultation with the Chief Officer of Police in accordance with Part III of Schedule 9 to the Act, hereby make the following Order:-

### **General**

1. This Order may be cited as The County Council of Durham (Durham City (North West)) (Parking and Waiting Restrictions) Order 2012 (Amendment No. 1) Order 2021 and shall come into operation on the 1<sup>st</sup> day of November 2021.

### **Amendments**

2. The under-noted amendments have been made to the following Orders:

The County Council of Durham (Durham City (North West)) (Parking and Waiting Restrictions) Order 2012.

### **Purpose of Amendments**

The following brief synopsis of amendments should be viewed in conjunction with the plans identified within the Schedules to the above Order, however the plan(s) should prevail in the event of any discrepancy:

#### **To amend the existing No Waiting and No Loading/Unloading at Any time Restriction to Disabled Badge Holders only 3 hours No return within 4 hours:**

The west side of Freemans Place from a point 11 metres south of the entrance to Durham Sixth Form heading in a southerly direction for 26 metres - plan DY140 refers.

#### **To amend the existing No Waiting and No Loading/Unloading at Any time Restriction to Loading Only Mon-Sat 8am-6pm:**

The west side of Freemans Place from a point opposite the entrance to Durham Sixth Form heading in a northerly direction for 25 metres – plan DY140 refers.

### **3.Schedules**


Plan DY140 has been amended to reflect the changes to those restrictions noted in Article 2 above. Where these plans are referenced in the Schedules to the Order described in Article 2 above, new plans bearing the seal date as at the date of this Amendment Order have been inserted.

---


## **Saving**

3. In so far as any provision of this Order conflicts with any provision which is contained in an Order made or having effect as if made under the Act or by or under any other enactment then the provisions of this Order shall prevail.
4. The prohibitions and restrictions imposed by this Order shall be in addition to and not in derogation from any restriction or requirement imposed by any regulations made or having effect as if made under the Act or by or under any other enactment.

**MADE THIS 15th DAY OF OCTOBER 2021 BY  
THE AFFIXING OF THE COMMON SEAL OF THE COUNTY COUNCIL  
OF DURHAM BY ORDER:**

  
.....  
**AUTHORISED SIGNATORY  
(A PERMANENT OFFICER OF THE COUNTY COUNCIL)**



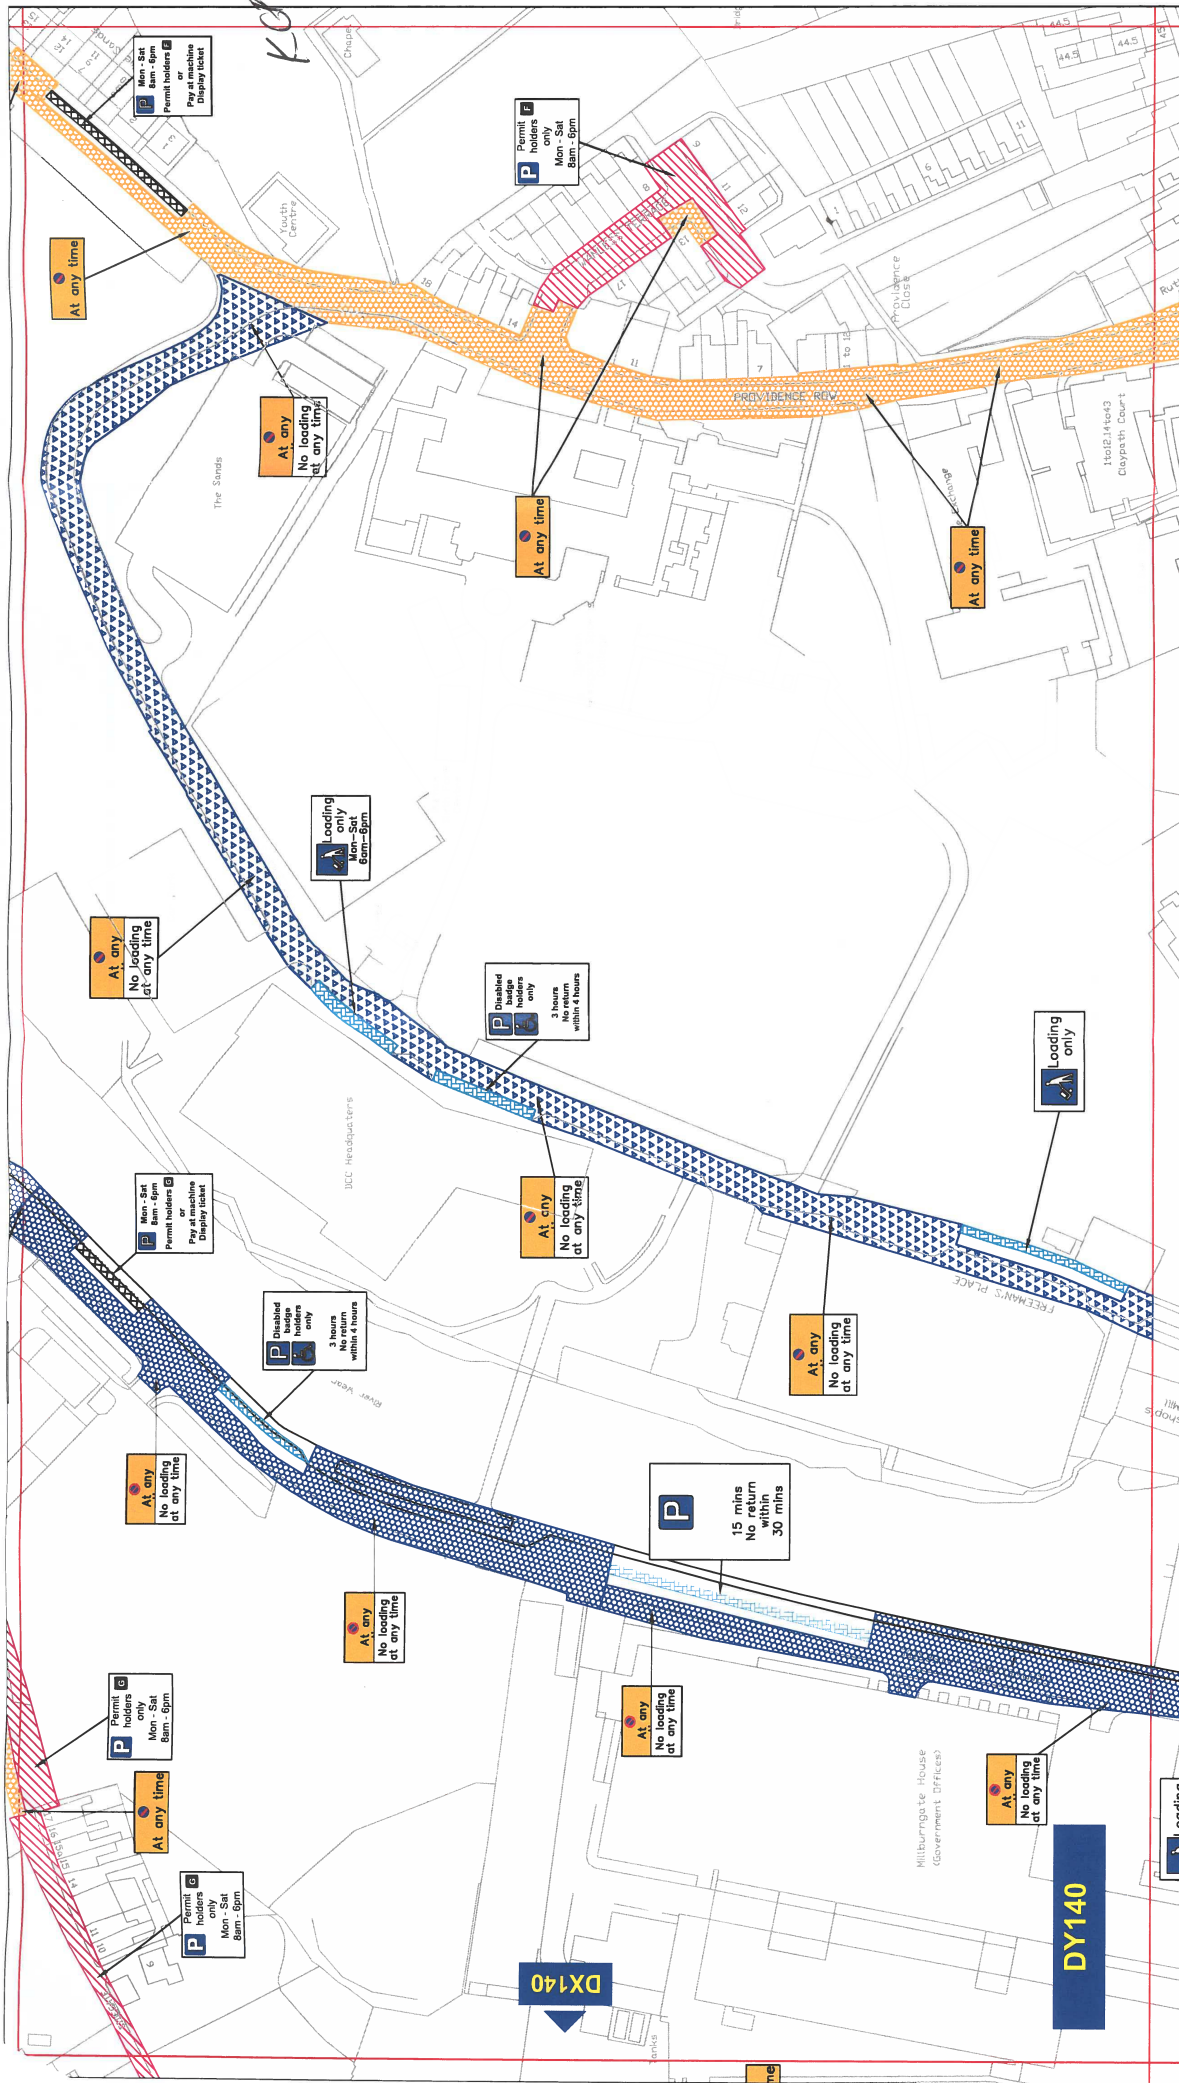

### Key to Types of Restriction

	No Waiting At Any Time		Restricted Bay
	No Waiting and No Loading/Unloading At Any Time		Individual Reference Number
	Permit Holders Only		
	Pay and Display and Permit Holders		

### Durham City PARKING AND WAITING RESTRICTIONS Final

**Corporate Director  
Regeneration & Economy and  
Growth**  
Strategic Traffic Management  
County Hall, Durham DH1 5UQ

Scale: 1:1250 @ A3  
Date: July 2021  
Drawn by: D. Morgan  
Date Sealed:

Signature: *D. Morgan*  
Map Schedule: **DY140**

**Reproduced from Ordnance Survey material with the permission of Ordnance Survey on behalf of the Controller of Her Majesty's Stationery Office © Crown copyright. Unauthorised reproduction infringes Crown copyright and may lead to prosecution or civil proceedings. Durham County Council. LA 100049055. 2021.**