

**THE COUNTY COUNCIL OF DURHAM  
(COTHERSTONE)  
(PROHIBITION OF STOPPING) ORDER 2011  
(AMENDMENT NO. 1) ORDER 2022**

The County Council of Durham ("the Council") in exercise of their powers under Sections 1, 2 & 4, and Part IV of Schedule 9 to the Road Traffic Regulation Act 1984, as amended ("the Act") and Part 6 of the Traffic Management Act 2004, as amended and of all other enabling powers and after consultation with the Chief Officer of Police in accordance with Part III of Schedule 9 to the Act, hereby make the following Order:-

**1. GENERAL**

This Order may be cited as The County Council of Durham (Cotharstone) (Prohibition of Stopping) Order 2011 (Amendment No.1) Order 2022 and shall come into operation on the 1<sup>st</sup> day of June 2022..

**2. AMENDMENTS**

The under-noted amendments have been made to the following Order:

The County Council of Durham (Cotharstone) (Prohibition of Stopping) Order 2011

**Purpose of Amendments**

The following brief synopsis of amendments should be viewed in conjunction with the plans identified within the Schedules to the above Order, however the plan(s) should prevail in the event of any discrepancy:

**To amend the existing No stopping (Mon-Fri 8am-6pm) on entrance markings**

Extending the existing restriction from a point on the north side of Farthings House in a southerly direction for 15 metres – plan BX54 refers

**3. SCHEDULES**

The following amendments to the Schedule(s) have been made:

Plan BX54 have been amended to reflect the changes to the restriction noted in Article 2 above. Where the plan is referenced in the Schedule to the Order described in Article 2 above, a new plan bearing the seal date as at the date of this Amendment Order has been inserted.

**SAVING**

4. In so far as any provision of this Order conflicts with any provision which is contained in an Order made or having effect as if made under the Act or by or under any other enactment then the provisions of this Order shall prevail.

5. The prohibitions and restrictions imposed by this Order shall be in addition to and not in derogation from any restriction or requirement imposed by any regulations made or having effect as if made under the Act or by or under any other enactment.


**MADE THIS 20<sup>TH</sup> DAY OF MAY 2022 BY  
THE AFFIXING OF THE COMMON SEAL OF THE COUNTY COUNCIL  
OF DURHAM BY ORDER:**



.....  
**AUTHORISED SIGNATORY  
(A PERMANENT OFFICER OF THE COUNTY COUNCIL)**



595966

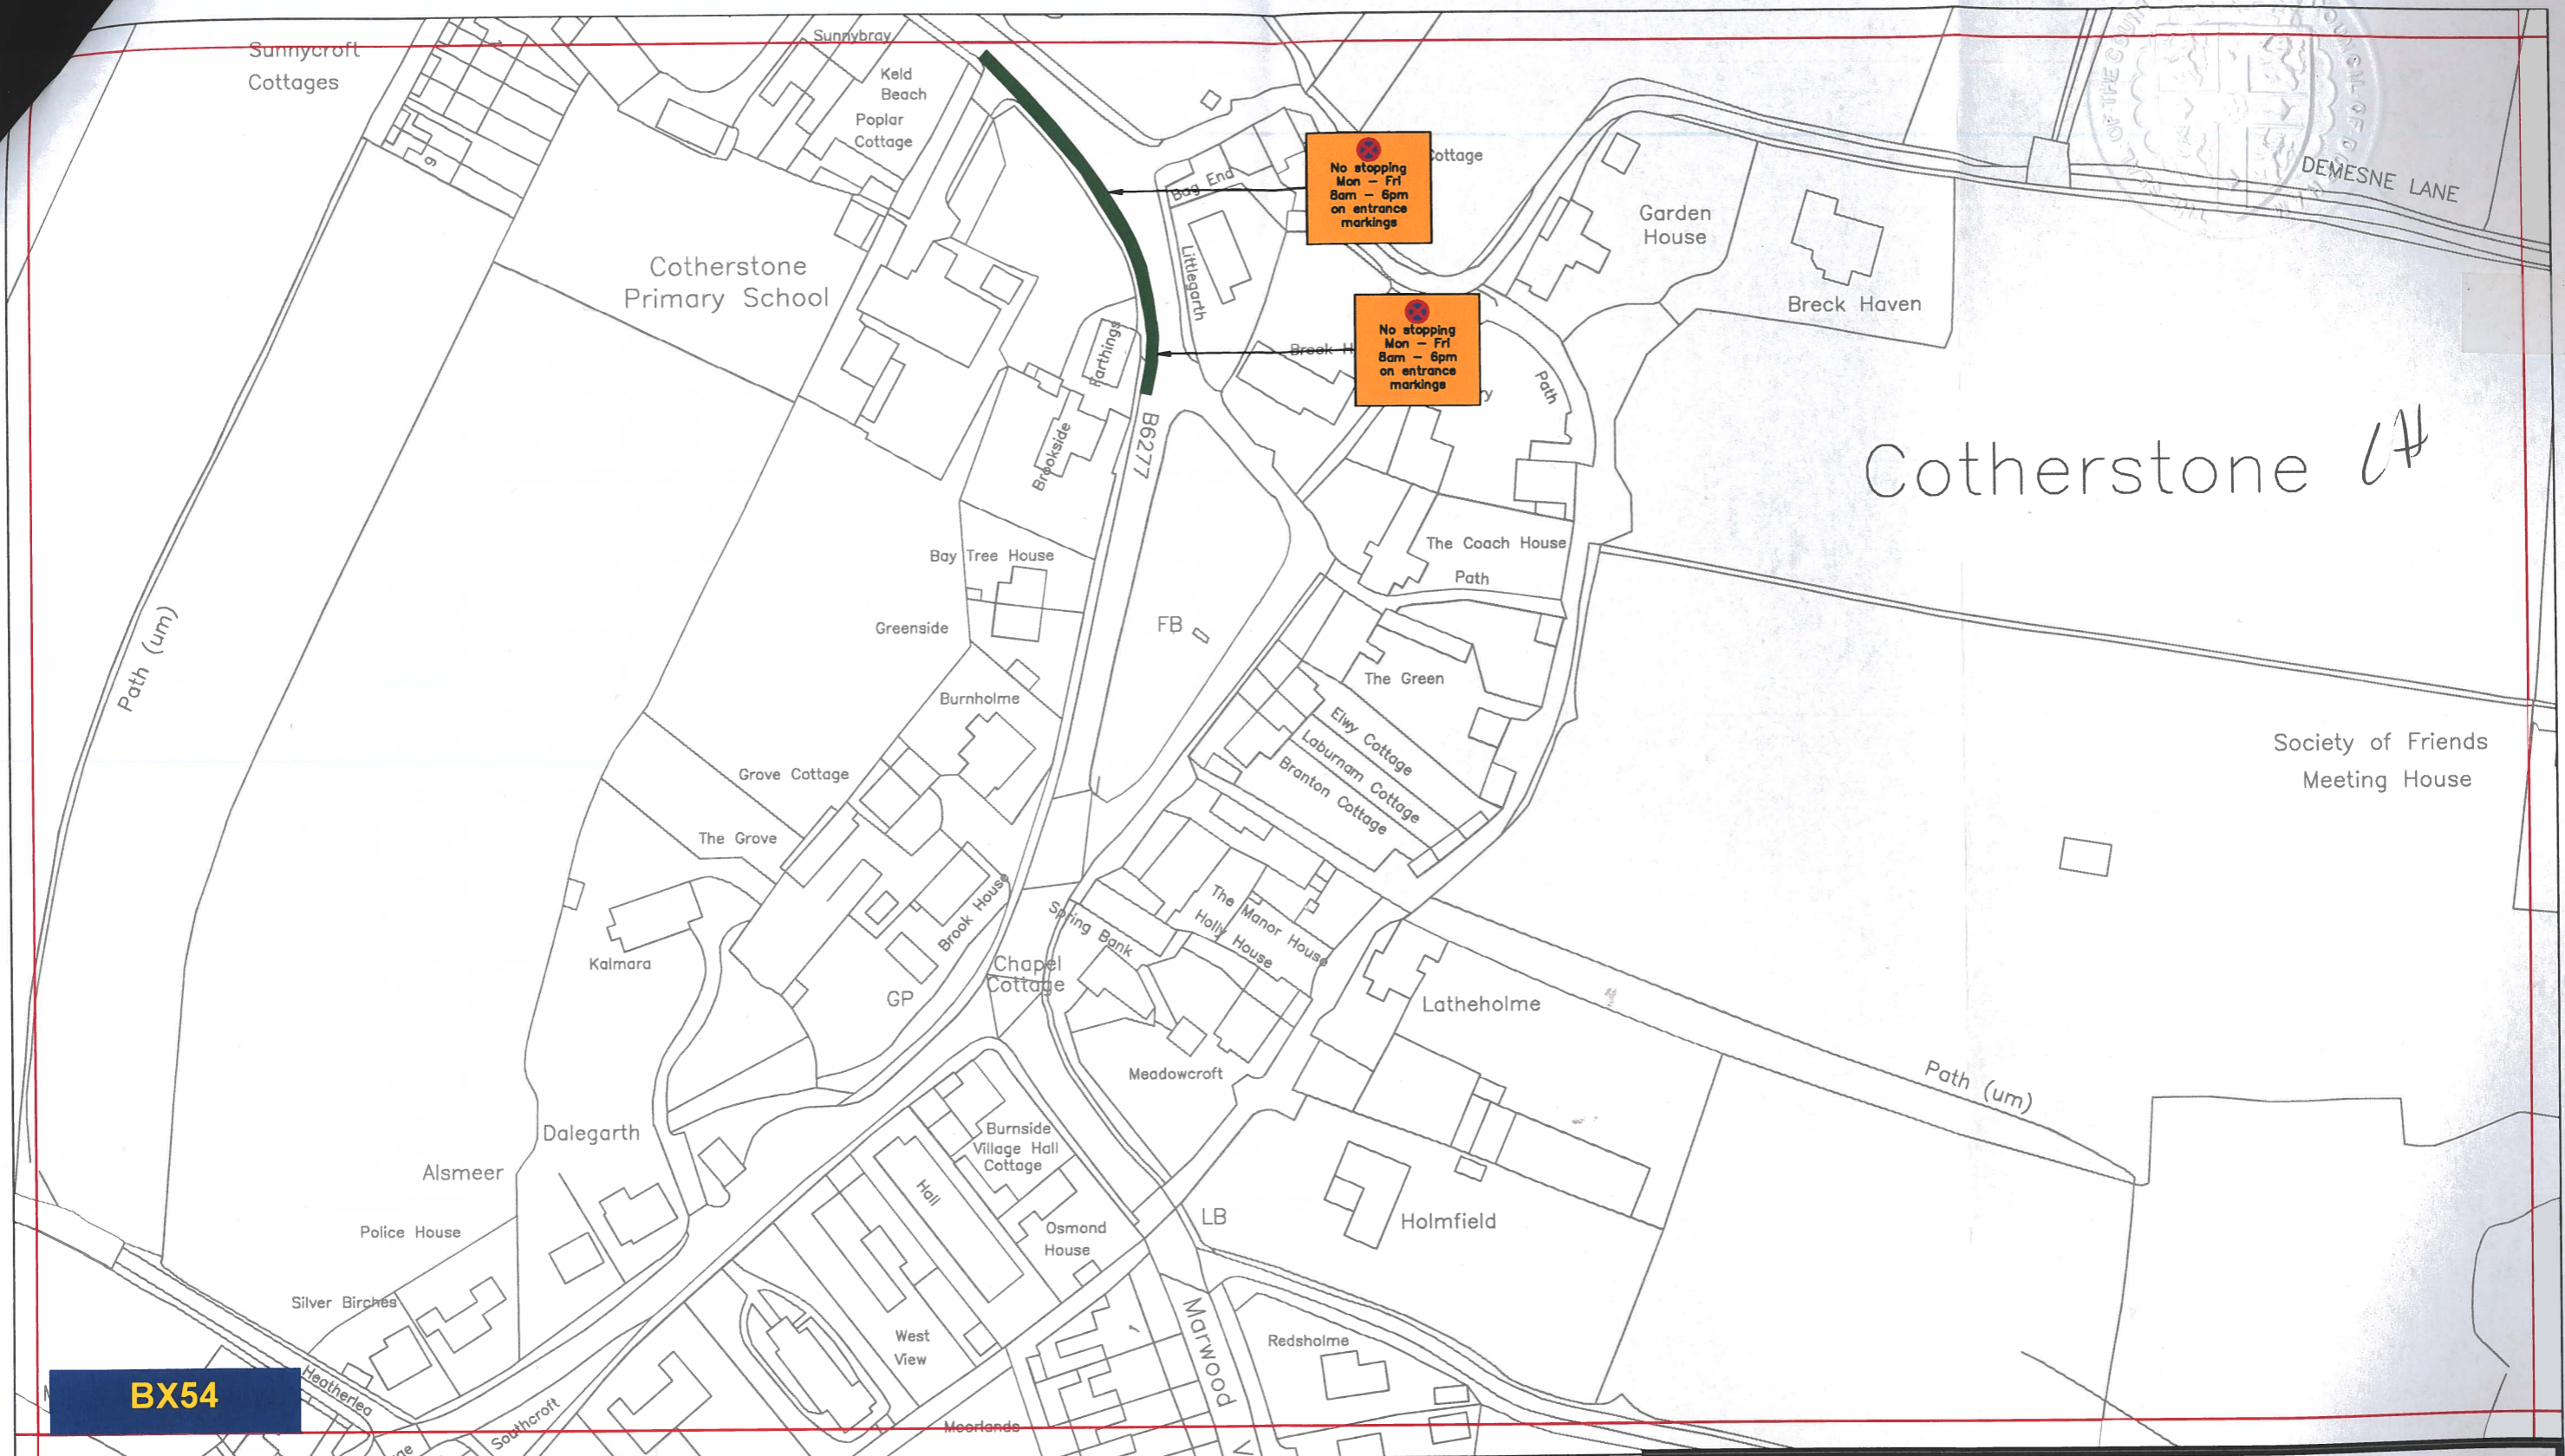

**Key to Types of Restriction**

 No Stopping (School Keep Clears)



**Corporate Director  
Regeneration Economy and  
Growth**  
  
Strategic Traffic Management  
County Hall, Durham DH1 5UQ

**THE COUNTY COUNCIL OF DURHAM  
COTHERSTONE (PROHIBITION OF STOPPING)  
ORDER 2021**



Scale:	1:1250 @ A3		
Date:	20/12/2021		
Drawn by:	A.Radford	Signature:	
Date Sealed:		Map Schedule:	<b>BX54</b>

PATH: Reproduced from Ordnance Survey material with the permission of Ordnance Survey on behalf of the Controller of Her Majesty's Stationery Office © Crown copyright. Unauthorised reproduction infringes Crown copyright and may lead to prosecution or civil proceedings. Durham County Council. LA 100049055. 2021.