

**THE COUNTY COUNCIL OF DURHAM
(KYO, ANNFIELD PLAIN, GREENCROFT, CATCHGATE, HARELAW AND DIPTON)
(PROHIBITION AND RESTRICTION OF WAITING AND LOADING/UNLOADING)
ORDER 2010 (AMENDMENT NO. 1) ORDER 2016**

The County Council of Durham ("the Council") in exercise of their powers under Sections 1, 2, 4, 32 & 35 and Part IV of Schedule 9 to the Road Traffic Regulation Act 1984, as amended ("the Act") and Part 6 of the Traffic Management Act 2004, as amended and of all other enabling powers and after consultation with the Chief Officer of Police in accordance with Part III of Schedule 9 to the Act, hereby make the following Order:-

1. General

This Order may be cited as The County Council of Durham (Kyo, Annfield Plain, Greencroft, Catchgate, Harelaw and Dipton) (Prohibition & Restriction of Waiting and Prohibition of Loading/Unloading) Order 2010 (Amendment No. 1) Order 2016 and shall come into operation on the 19th day of December 2016.

2. Amendments

The under-noted amendments have been made to the following Order:

The County Council of Durham (Kyo, Annfield Plain, Greencroft, Catchgate, Harelaw and Dipton) (Prohibition & Restriction of Waiting and Prohibition of Loading/Unloading) Order 2010. 3/167.

Purpose of Amendments

The following brief synopsis of amendments should be viewed in conjunction with the plans identified within the Schedules to the above Order, however the plan(s) should prevail in the event of any discrepancy:

B6168 Front Street, Annfield Plain – Plan ref: DD17 2refers.

- A) Removal of No Waiting At any time except taxis restriction sited outside Queens Head Hotel (PH).
- B) Introduction of Parking Mon-Sat 8am-6pm 2 hours no return before 6pm extending between properties No 5 to No 15 on the east side of the road.
- C) Introduction of Parking Mon-Sat 8am-6pm 2 hours no return before 6pm extending between properties No 4 to No 14 on the west side of the road.
- D) Introduction of No Waiting At Any Time outside Property No. 1 extending from the crossing point to the alleyway access on the east side of the road.

ARTICLES

Article 2 – Interpretation:

The interpretation for "taxi" has been removed.

Article 6 – Prohibition of Waiting, except Taxis has been removed and replaced with the undernoted:

Parking Places

6. (1) The areas of highway identified within the individual plans detailed in Schedule 3 to this Order are hereby designated to be used as parking places, subject to the provisions of this Order.
- (2) Save as provided in Article 16 of this Order, no person shall, except upon the direction or with the permission of an enforcement officer, or civil enforcement officer, cause or permit a motor vehicle or motor cycle to wait in a parking place, authorised under paragraph (1) of this Article, for a period exceeding the maximum stay specified within the individual plans detailed in Schedule 3 of this Order, or to return within the period also specified on those plans.
- (3) The limits of each parking place and each parking bay shall be indicated, by the Council, on the highway by the appropriate traffic signs and road markings.
- (4) Each parking place identified within the individual plans detailed in Schedule 3 to this order, and authorised under paragraph (1) of this Article may be used for the leaving of motor vehicles and motor cycles of such class as specified within the individual plans detailed in that Schedule on such days and during such times as identified.

Article 9 - Schedule 6 has been inserted into paragraphs (1) & (2).

Article 11 - Article 6 and Schedule 3 have been inserted into paragraph (1).

Article 6 has been inserted into paragraph (2)(a).

Article 12 - Article 6 and Schedule 3 have been inserted into paragraphs (1) and (2).
- Schedule 3 has been inserted into paragraph (3).

Article 15 - Paragraph (1) – the numbering has changed to roman numerals and reference in (vi) has been changed from 35 to 13.
- Paragraph (4) reference to Article 36 has been replaced with reference to Article 11.
- Paragraph (5) reference to Articles 12, 28, 29, 30, 31 and 32 have been removed and reference to articles 6, 7 & 8 inserted.

Schedules:

Schedule 1: - Plan reference DB176 has been removed in its entirety
- Plan reference DD172 dated 21/5/15 has been removed and a new plan bearing the same reference dated as at the seal date of this Amendment Order has been inserted.

Schedule 3 - Has been removed entirely and a new Schedule 3 inserted which reads:

Schedule 3
Parking Places: Mon-Sat 8am-6pm 2 hours no return before 6pm

Plan reference: DD172

Schedule 4 - Plan reference DD172 dated 21/5/15 has been removed and a new plan bearing the same reference dated as at the seal date of this Amendment Order has been inserted.

Schedule 5 - Reference to plan reference DD172 has been removed in its entirety.


SAVING

3. In so far as any provision of this Order conflicts with any provision which is contained in an Order made or having effect as if made under the Act or by or under any other enactment then the provisions of this Order shall prevail.
4. The prohibitions and restrictions imposed by this Order shall be in addition to and not in derogation from any restriction or requirement imposed by any regulations made or having effect as if made under the Act or by or under any other enactment.

**GIVEN UNDER THE COMMON SEAL OF THE COUNTY COUNCIL OF DURHAM
ON THE 8th DAY OF DECEMBER 2016**


.....
Authorised Sealing Officer



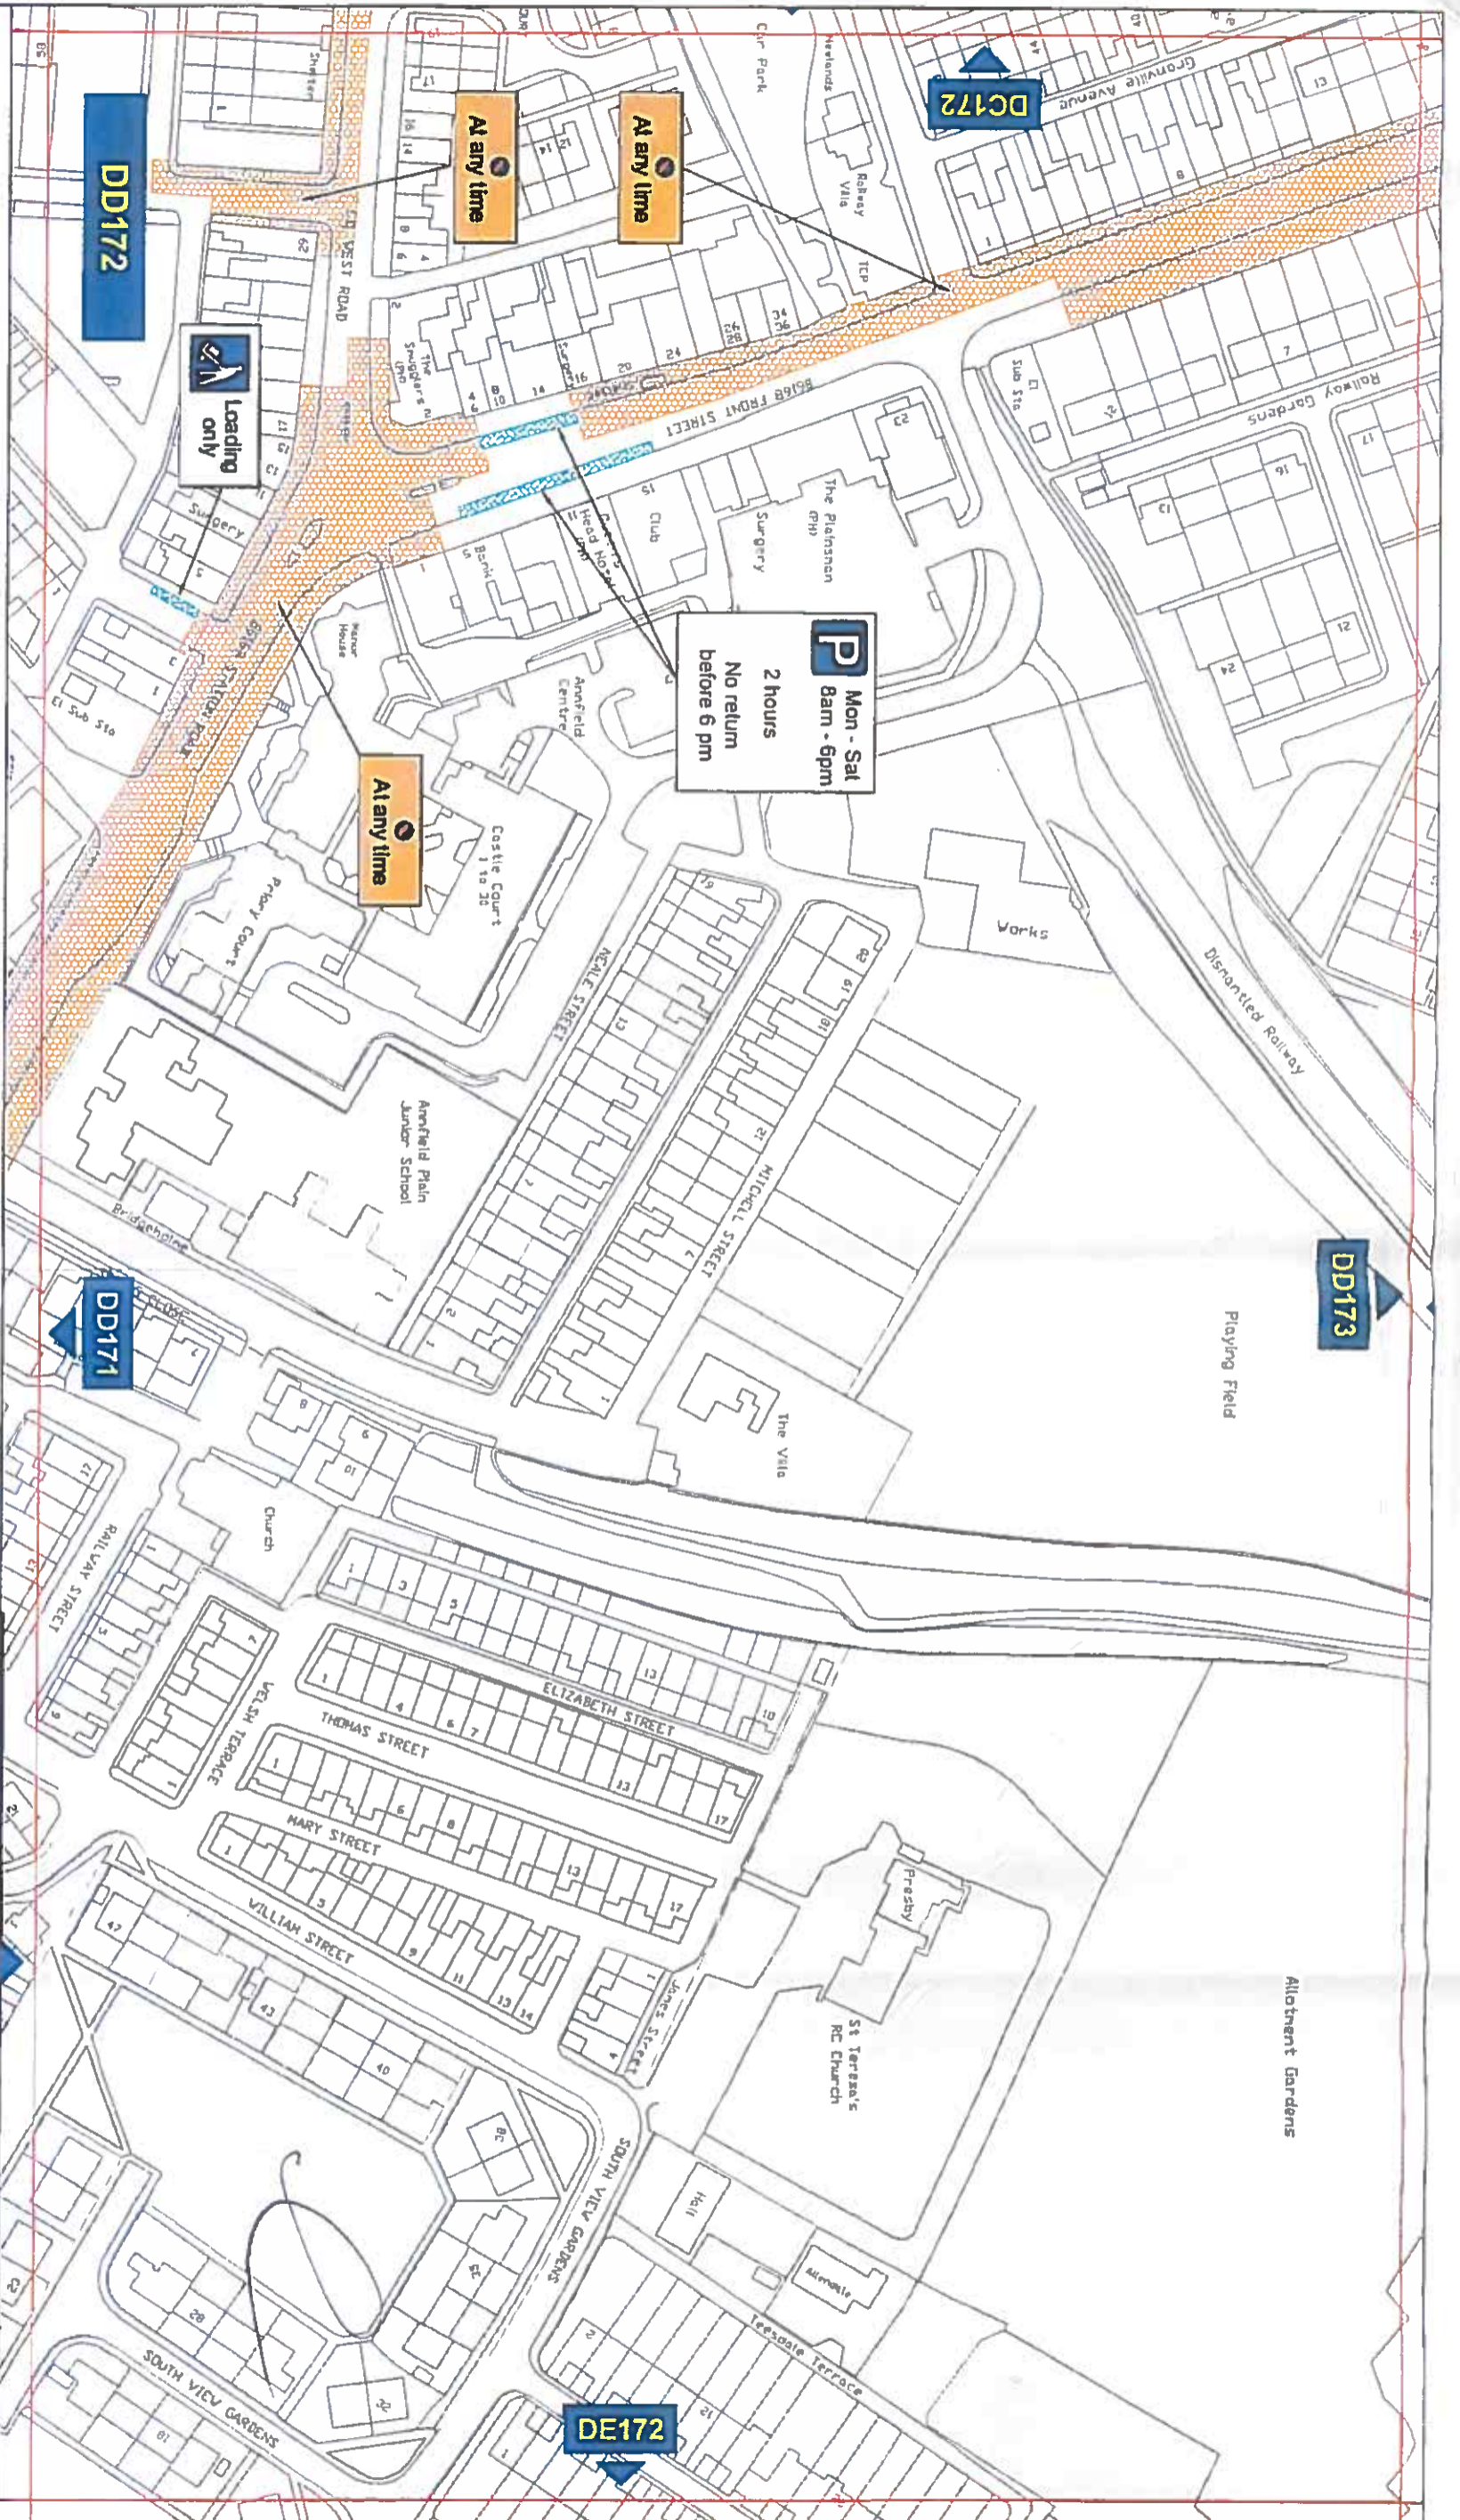

Key to Types of Restriction

-  No Waiting At Any Time
-  Restricted Bay

PATH


Reproduced from Ordnance Survey material with the permission of Ordnance Survey on behalf of the Controller of Her Majesty's Stationery Office © Crown copyright. Unauthorised reproduction infringes Crown copyright and may lead to prosecution or civil proceedings. Durham County Council. LA 100049055. 2016



**Corporate Director
Regeneration & Economic
Development**

Strategic Traffic Management
County Hall, Durham DH1 5UQ

**THE COUNTY COUNCIL OF DURHAM
ANNFIELD PLAIN, DIPTON, KYO and
HARELAW
PARKING AND WAITING RESTRICTIONS**

Scale:	1:1250 @ A3
Date:	August 2016
Drawn by:	B Buckley
Date Sealed:	8/12/16
Signature:	
Map Schedule:	DD172