

**THE COUNTY COUNCIL OF DURHAM  
(WEST AUCKLAND)  
(PROHIBITION OF WAITING AND STOPPING) ORDER 2012  
(AMENDMENT NO. 1) ORDER 2015**

The County Council of Durham ("the Council") in exercise of their powers under Sections 1, 2 & 4, and Part IV of Schedule 9 to the Road Traffic Regulation Act 1984, as amended ("the Act"); Part 6 of the Traffic Management Act 2004, as amended, and of all other enabling powers and after consultation with the Chief Officer of Police in accordance with Part III of Schedule 9 to the Act, hereby make the following Order:-

**Part I**

**General**

- 1. This Order may be cited as The County Council of Durham (West Auckland) (Prohibition of Waiting and Stopping) Order 2012 (Amendment No. 1) Order 2015 and shall come into operation on the 15<sup>th</sup> day of March 2016.

**Part II**

**Amendments**

- 2. The following amendments apply to:  
  
The County Council of Durham (West Auckland) (Prohibition of Waiting & Stopping) Order 2012.

**Purpose of Amendments**

The following brief synopsis of amendments should be viewed in conjunction with the plans identified within the Schedules to the above Order, however the plans should prevail in the event of any discrepancy:

- (a) **A68 Chapel Street – Extension of the existing No Waiting At Any Time on the east side of the road southwards for 50 metres (to a point adjacent the Public House (No. 14)).**

**ARTICLES**

The following amendments have been made:

**Article 2 (Interpretation):**

- (i) The following have been inserted:

"civil enforcement officer" means a person authorised by or on behalf of the Council pursuant to the provisions of Section 76 of the Traffic Management Act 2004.

"council" means The County Council of Durham;

- (ii) The definition for Masterplan has been removed:

- (iii) The following definitions have been amended:

"disabled person's badge" and "disabled person's parking disc" have the same meaning as in the Disabled Person's (Badge's for Motor Vehicles) (England) Regulations 2000 (as amended);

"relevant position" has the same meaning as defined by The Local Authorities' Traffic Orders (Exemptions for Disabled Persons) (England) Regulations 2000;

**SCHEDULES**

The following plans contained in the Schedules to the Order detailed in Article 2 herein have been removed / replaced / new plans inserted as indicated below:

Schedule 1: Existing plan DF79 has been removed and replaced with a new plan bearing the seal date as at the date of this Order.


**GIVEN UNDER THE COMMON SEAL  
OF THE COUNTY COUNCIL OF DURHAM  
ON THE 10<sup>th</sup> DAY OF MARCH 2016**

)  
)  
)


.....*C. Cush*.....  
**Authorised Sealing Officer**



584949

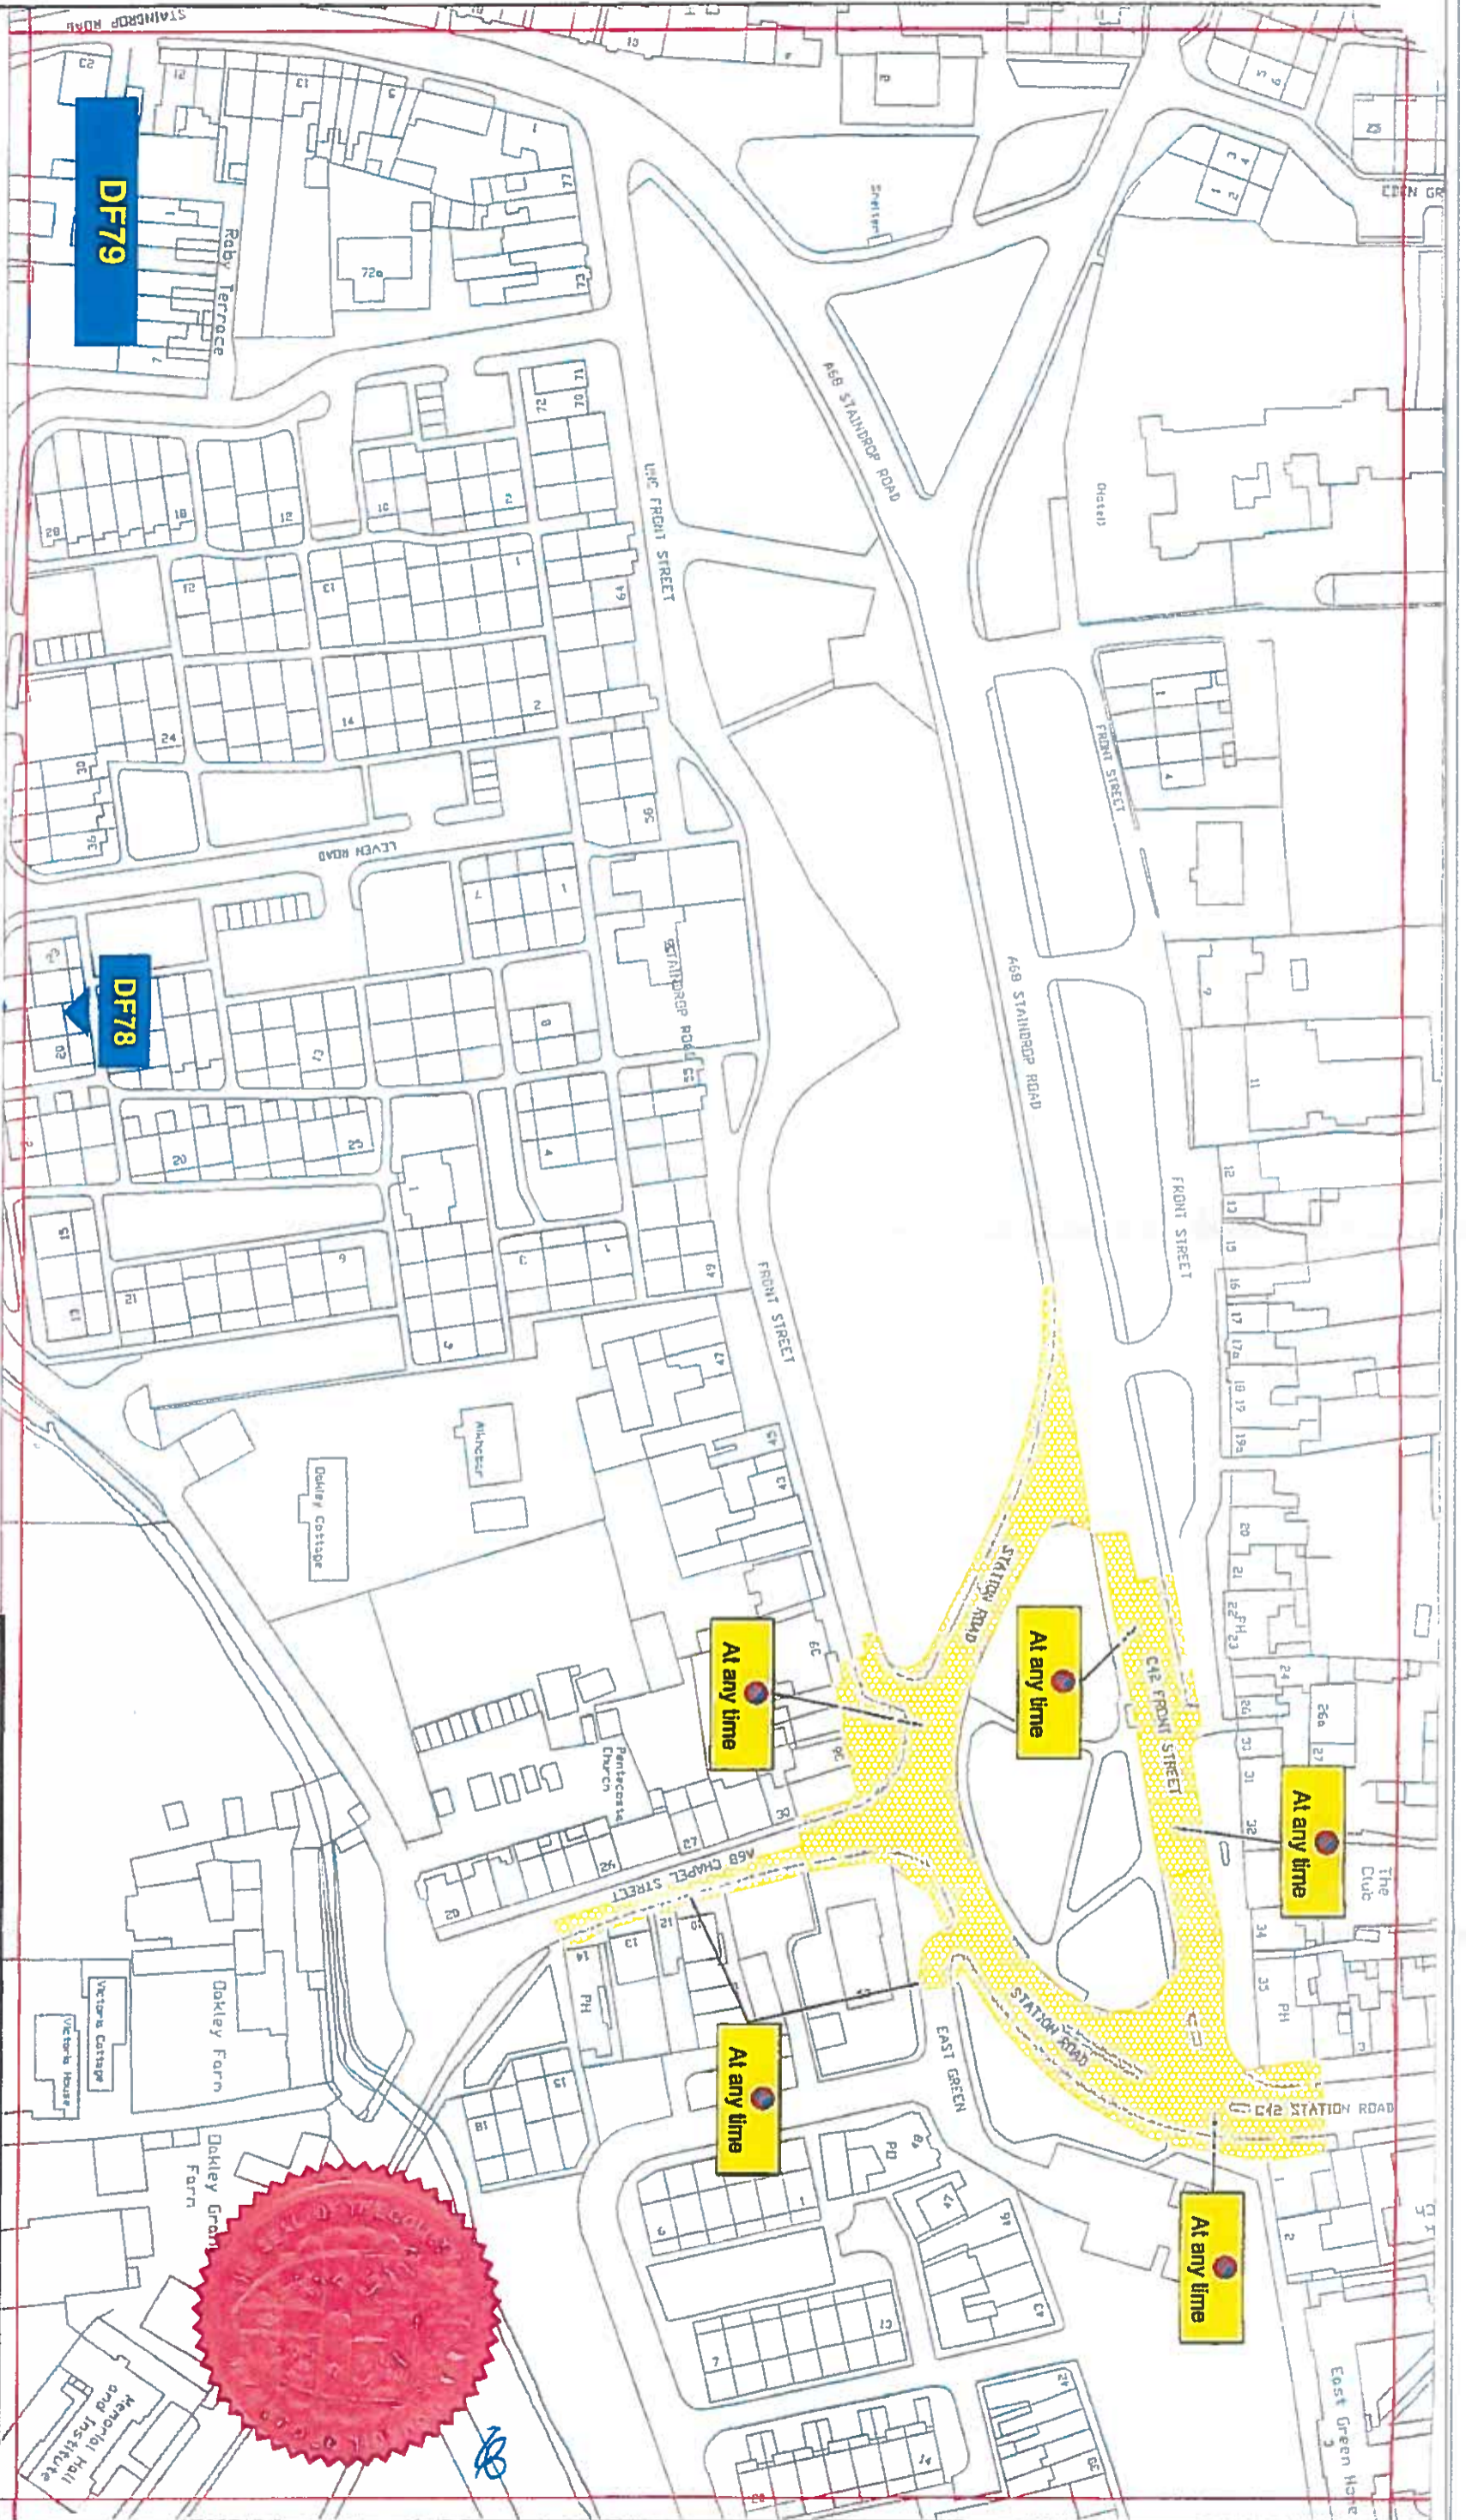

**Key to Types of Restriction**

-  Proposed No Waiting At Any Time
-  XXXX Individual Reference Number

Reproduced from Ordnance Survey material with the permission of Ordnance Survey on behalf of the Controller of Her Majesty's Stationery Office © Crown copyright. Unauthorised reproduction infringes Crown copyright and may lead to prosecution or civil proceedings. Durham County Council. LA 100049055. 2015.



Corporate Director  
Regeneration & Economic  
Development

Strategic Traffic Management  
County Hall, Durham DH1 1SU

**WEST AUCKLAND  
PARKING AND WAITING RESTRICTION**

Scale: 1:1250 @ A3

Date: August 2015

Drawn by: S. Thompson Signature: *ST*

Date Sealed: 10/3/16 Map Schedule: DF79

