

EAST HERTFORDSHIRE DISTRICT COUNCIL
EAST HERTFORDSHIRE DISTRICT COUNCIL (HERTFORD)
(OFF-STREET PARKING PLACES) ORDER 2014 (AMENDMENT) ORDER 2024

NOTICE IS HEREBY GIVEN that East Hertfordshire District Council, with the consent of Hertfordshire County Council, has made the above Order under the Road Traffic Regulation Act 1984. The general effect of the Order will be to alter the bay allocation in St Andrew Street car park, Hertford, as specified in the Schedule to this Notice. The Order will come into effect on **29 April 2024**.

Documents giving detailed particulars of the Order are held on deposit and may be viewed from **25 April 2024** to **10 June 2024** during normal office hours, at the offices of East Hertfordshire District Council, Wallfields, Pegs Lane, Hertford SG13 8EQ or viewed online at www.eastherths.gov.uk/traffic-orders

Enquiries relating to the Order should be referred to Dominique Kingsbury, East Hertfordshire District Council, Parking Services telephone: 01279 502 036 or email parking@eastherths.gov.uk

Any person wishing to question the validity of the Order, or of any provisions contained in it, on the grounds that it is not within the powers conferred by the Road Traffic Regulation Act 1984, or on the grounds that any requirement of the Act or of any instrument made under it has not been complied with in relation to the Order, may within 6 weeks from the date of this Notice apply to the High Court for this purpose.

SCHEDULE

This Order amends the 'East Hertfordshire District Council (Hertford) (Off-Street Parking Places) Order 2014', (herein after referred to as 'the Hertford 2014 Order'), as follows;

- (a) It removes the Off-Street Plan identified as HCP 12/04 from the Hertford 2014 Order and replaces it with a new Off-Street Plan identified as HCP 12/05, which includes amended bay locations, incorporating the plan into the Hertford 2014 Order.
- (b) It removes Article 1 (b) and replaces it with a new Article 1 (b) as follows;
'The East Hertfordshire District Council Hertford Off-Street Parking Place Plans ("the Off-Street Plans") identified as HCP 04/05, HCP 05/04, HCP 06/04, HCP 07/04, HCP 08/05, HCP 09/04, HCP 10/04, HCP 11/04, HCP 12/05 and HCP 13/04 are incorporated into this Order'.

Head of Democratic and Legal Support Services
East Hertfordshire District Council, Wallfields, Pegs Lane, Hertford
25 April 2024

EAST HERTFORDSHIRE DISTRICT COUNCIL

EAST HERTFORDSHIRE DISTRICT COUNCIL (HERTFORD)
(OFF-STREET PARKING PLACES) ORDER 2014 (AMENDMENT) ORDER 2024

The East Hertfordshire District Council with the consent of Hertfordshire County Council under Section 39 of the Road Traffic Regulation Act 1984 ("the 1984 Act") and under arrangements made with Hertfordshire County Council pursuant to Section 19 of the Local Government Act 2000 and the Local Authorities (Arrangements for the Discharge of Functions) (England) Regulations 2000 and in accordance with the provisions of Part 6 of The Traffic Management Act 2004 ("the 2004 Act") under the powers conferred by Sections 1, 2, 4, 32, 35, 46 and Parts IV and V of Schedule 9 of the 1984 Act and Section 74 of the Road Traffic Act 1991 (as modified by the Road Traffic (Permitted Parking Area and Special Parking Area) (County of Hertfordshire) (East Hertfordshire District Council) Order 2005 and of all other enabling powers, after consultation with the Chief Officer of Police hereby makes the following Order:-

1. This Order shall come into operation on **29 April 2024** and may be cited as "East Hertfordshire District Council (Hertford) (Off-Street Parking Places) Order 2014 (Amendment) Order 2024".
2. This Order amends the 'East Hertfordshire District Council (Hertford) (Off-Street Parking Places) Order 2014' (herein after referred to as 'the Hertford 2014 Order') as follows;
 - (a) It removes the Off-Street Plan identified as HCP 12/04 from the Hertford 2014 Order and replaces it with a new Off-Street Plan identified as HCP 12/05 incorporating the plan into the Hertford 2014 Order.
 - (b) It removes Article 1 (b) and replaces it with a new Article 1 (b) as follows;

'The East Hertfordshire District Council Hertford Off-Street Parking Place Plans ("the Off-Street Plans") identified as HCP 04/05, HCP 05/04, HCP 06/04, HCP 07/04, HCP 08/05, HCP 09/04, HCP 10/04, HCP 11/04, HCP 12/05 and HCP 13/04 are incorporated into this Order.'
3. The provisions of the following Orders are hereby revoked but only in so far as they are affected by this Order;

East Hertfordshire District Council (Hertford) (Off-Street Parking Places) Order 2014 (Amendment) Order 2022
4. The interpretation Act 1978 shall apply for the interpretation of this Order as it applies for the interpretation of an Act of Parliament.


Given under the Common Seal of East Hertfordshire District Council this 22nd day of APRIL 2024

THE COMMON SEAL of EAST HERTFORDSHIRE DISTRICT COUNCIL

was hereunto
affixed on the 22nd APRIL2024)
in the presence of:

[Signature]
.....
Head of Democratic and Legal Support Services



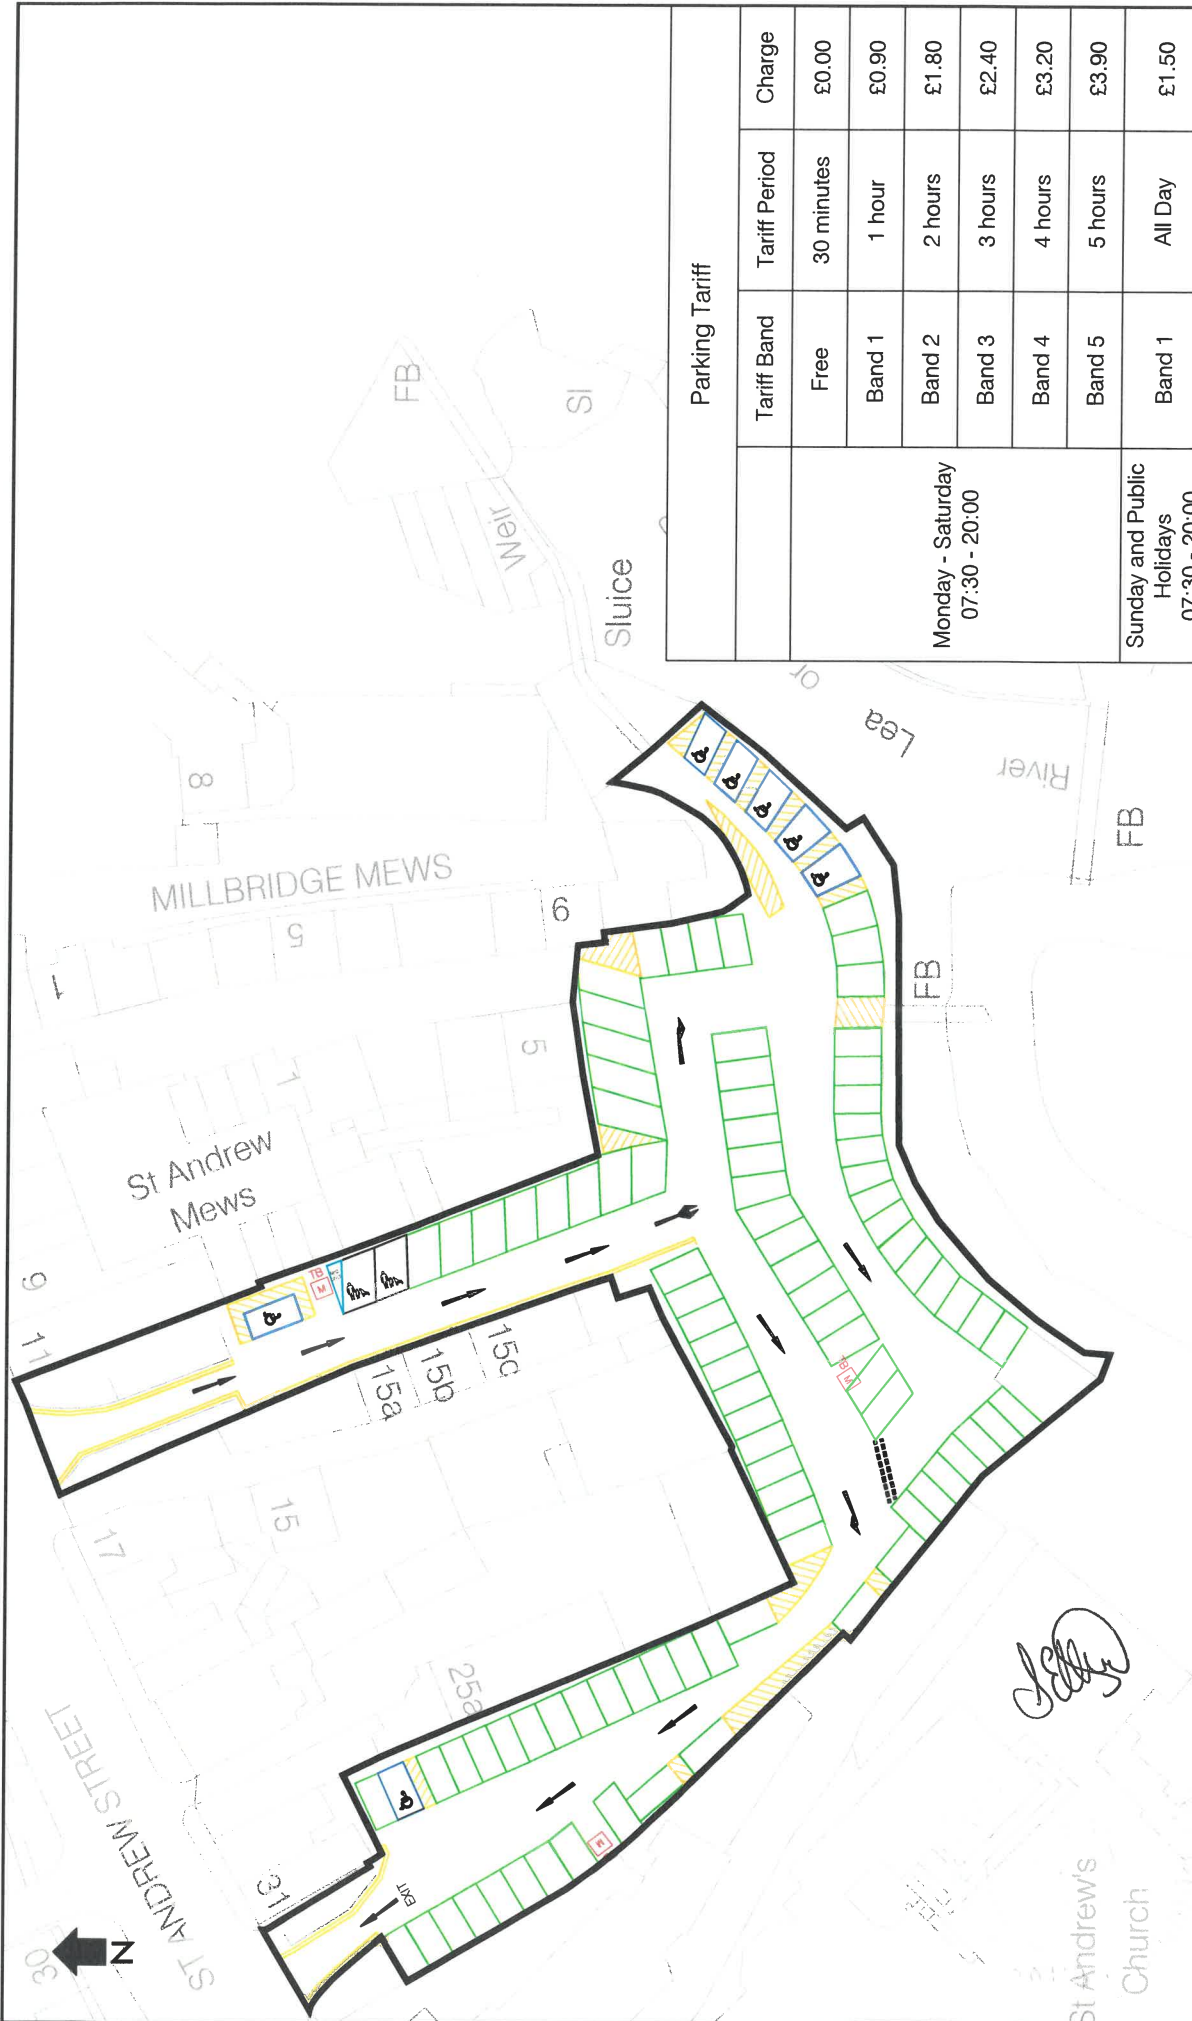

| Parking Tariff | | |
|----------------|---------------|--------|
| Tariff Band | Tariff Period | Charge |
| Free | 30 minutes | £0.00 |
| Band 1 | 1 hour | £0.90 |
| Band 2 | 2 hours | £1.80 |
| Band 3 | 3 hours | £2.40 |
| Band 4 | 4 hours | £3.20 |
| Band 5 | 5 hours | £3.90 |
| Band 1 | All Day | £1.50 |

Monday - Saturday
07:30 - 20:00

Sunday and Public
Holidays
07:30 - 20:00

Key: Long and Short stay pay and display parking bays Monday - Sunday 07:30 - 20:00

 Disabled parking bays

 Motorcycle bay

Parking place boundary

 Ticket machine

 TB Tariff board

Order title: East Hertfordshire District Council (Hertford) (Off-Street Parking Places) Order 2014

Drawing Title: ST ANDREW STREET CAR PARK LAYOUT HERTFORD

Drawing Reference number: HCP 12/05

Drawn by: SD

Checked by: DK

Date: 05-07-2023

Scale: NTS

East Herts Council
Wallfields
Pegs Lane
Hertford
SG13 8EQ

EAST HERTFORDSHIRE DISTRICT COUNCIL
EAST HERTFORDSHIRE DISTRICT COUNCIL (HERTFORD)
(OFF-STREET PARKING PLACES) ORDER 2014 (AMENDMENT) ORDER 2024

NOTICE IS HEREBY GIVEN that the East Hertfordshire District Council with the consent of Hertfordshire County Council proposes to make the above Order under the Road Traffic Regulation Act 1984. The general effect of the Order will be to alter the bay allocation in a Hertford car park as specified in the Schedule to this Notice.

Documents giving detailed particulars may be inspected from **29 February 2024** during normal office hours at the offices of East Hertfordshire District Council, Wallfields, Pegs Lane, Hertford SG13 8EQ or viewed online at www.eastherts.gov.uk/traffic-orders

General enquiries relating to the proposals should be referred to Dominique Kingsbury, East Hertfordshire District Council, Parking Services, telephone: 01279 502 039 or email parking@eastherts.gov.uk

Objections to the proposals, stating the grounds on which they are made, must be sent in writing to Dominique Kingsbury, East Hertfordshire District Council, Parking Services, Wallfields, Pegs Lane, Hertford, Herts, SG13 8EQ or email parking@eastherts.gov.uk by **29 March 2024**.

SCHEDULE

This Order amends the 'East Hertfordshire District Council (Hertford) (Off-Street Parking Places) Order 2014', (herein after referred to as 'the Hertford 2014 Order'), as follows;

- (a) It removes the Off-Street Plan identified as HCP 12/04 from the Hertford 2014 Order and replaces it with a new Off-Street Plan identified as HCP 12/05, which includes an increase in the number of disabled parking places and amended locations, incorporating the plan into the Hertford 2014 Order.
- (b) It removes Article 1 (b) and replaces it with a new Article 1 (b) as follows;
'The East Hertfordshire District Council Hertford Off-Street Parking Place Plans ("the Off-Street Plans") identified as HCP 04/05, HCP 05/04, HCP 06/04, HCP 07/04, HCP 08/05, HCP 09/04, HCP 10/04, HCP 11/04, HCP 12/05 and HCP 13/04 are incorporated into this Order'.

Consulting on this scheme is a statutory duty of the District Council. Any personal data you provide in responding to this Notice will be treated as confidential but will be shared with EHDC Officers; Councillors and contracted third parties who are involved in the statutory process. We will not share identifiable data with third parties outside of the statutory process. Guidance on your rights in respect of personal data are published in the Privacy Policy on our website, eastherts.gov.uk

Head of Democratic and Legal Support Services
East Hertfordshire District Council, Wallfields, Pegs Lane, Hertford, SG13 8EQ
29 February 2024

**STATEMENT OF REASONS FOR PROPOSING
EAST HERTFORDSHIRE DISTRICT COUNCIL (HERTFORD)
(OFF-STREET PARKING PLACES) ORDER 2014 (AMENDMENT) ORDER 2024**

Following a review of its Off-Street Parking Places, East Hertfordshire District Council proposes to amend its 2014 Off-Street Parking Places Order for Hertford.

The general effect of the Order will be to:

- Alter the bay allocations for St Andrew Street car park in Hertford, to increase the number of disabled persons parking bays and move the majority of those bays closer to the town centre end to improve access.

The proposals have been agreed by the Members of East Hertfordshire District Council and have been subject to consultation with Hertfordshire County Council. The local Police, Fire and Rescue Service have also been consulted.

Head of Democratic and Legal Support Services
East Hertfordshire District Council, Wallfields, Pegs Lane, Hertford
29 February 2024