

DATED 6th July 2017

THE EAST RIDING OF YORKSHIRE COUNCIL

The East Riding of Yorkshire Council
(Fifth Avenue and Fourth Avenue, Goole)
(Temporary Restriction of Parking)
Order 2017

AH/1414(4)(1604)


THE EAST RIDING OF YORKSHIRE COUNCIL

The East Riding of Yorkshire Council
(Fifth Avenue and Fourth Avenue, Goole)
(Temporary Restriction of Parking)
Order 2017

WHEREAS The East Riding of Yorkshire Council (hereinafter referred to as "the Council") being the highway authority for parking on Fifth Avenue and Fourth Avenue, Goole is satisfied that parking on the said roads should be restricted by reason of works being proposed thereon:

NOW THEREFORE the Council in exercise of its powers under Section 14(1) of the Road Traffic Regulation Act 1984 and of all other enabling powers hereby makes the following Order:-

- (1) No person shall cause any vehicle to park on the south side of Fifth Avenue, Goole and on the north side of Fourth Avenue, Goole (shown on attached plan ref: ENS/SS/RG/01)
- (2) This Order shall come into operation on 12th July 2017 and will continue in force for a period not exceeding eighteen months or until the works which it is proposed to carry out have been completed whichever is the sooner. This Order may be cited as The East Riding of Yorkshire Council (Fifth Avenue and Fourth Avenue, Goole) (Temporary Restriction of Parking) Order 2017
- (3) The restriction to parking will be applied on weekdays only between 08:00 hours and 18:00 hours

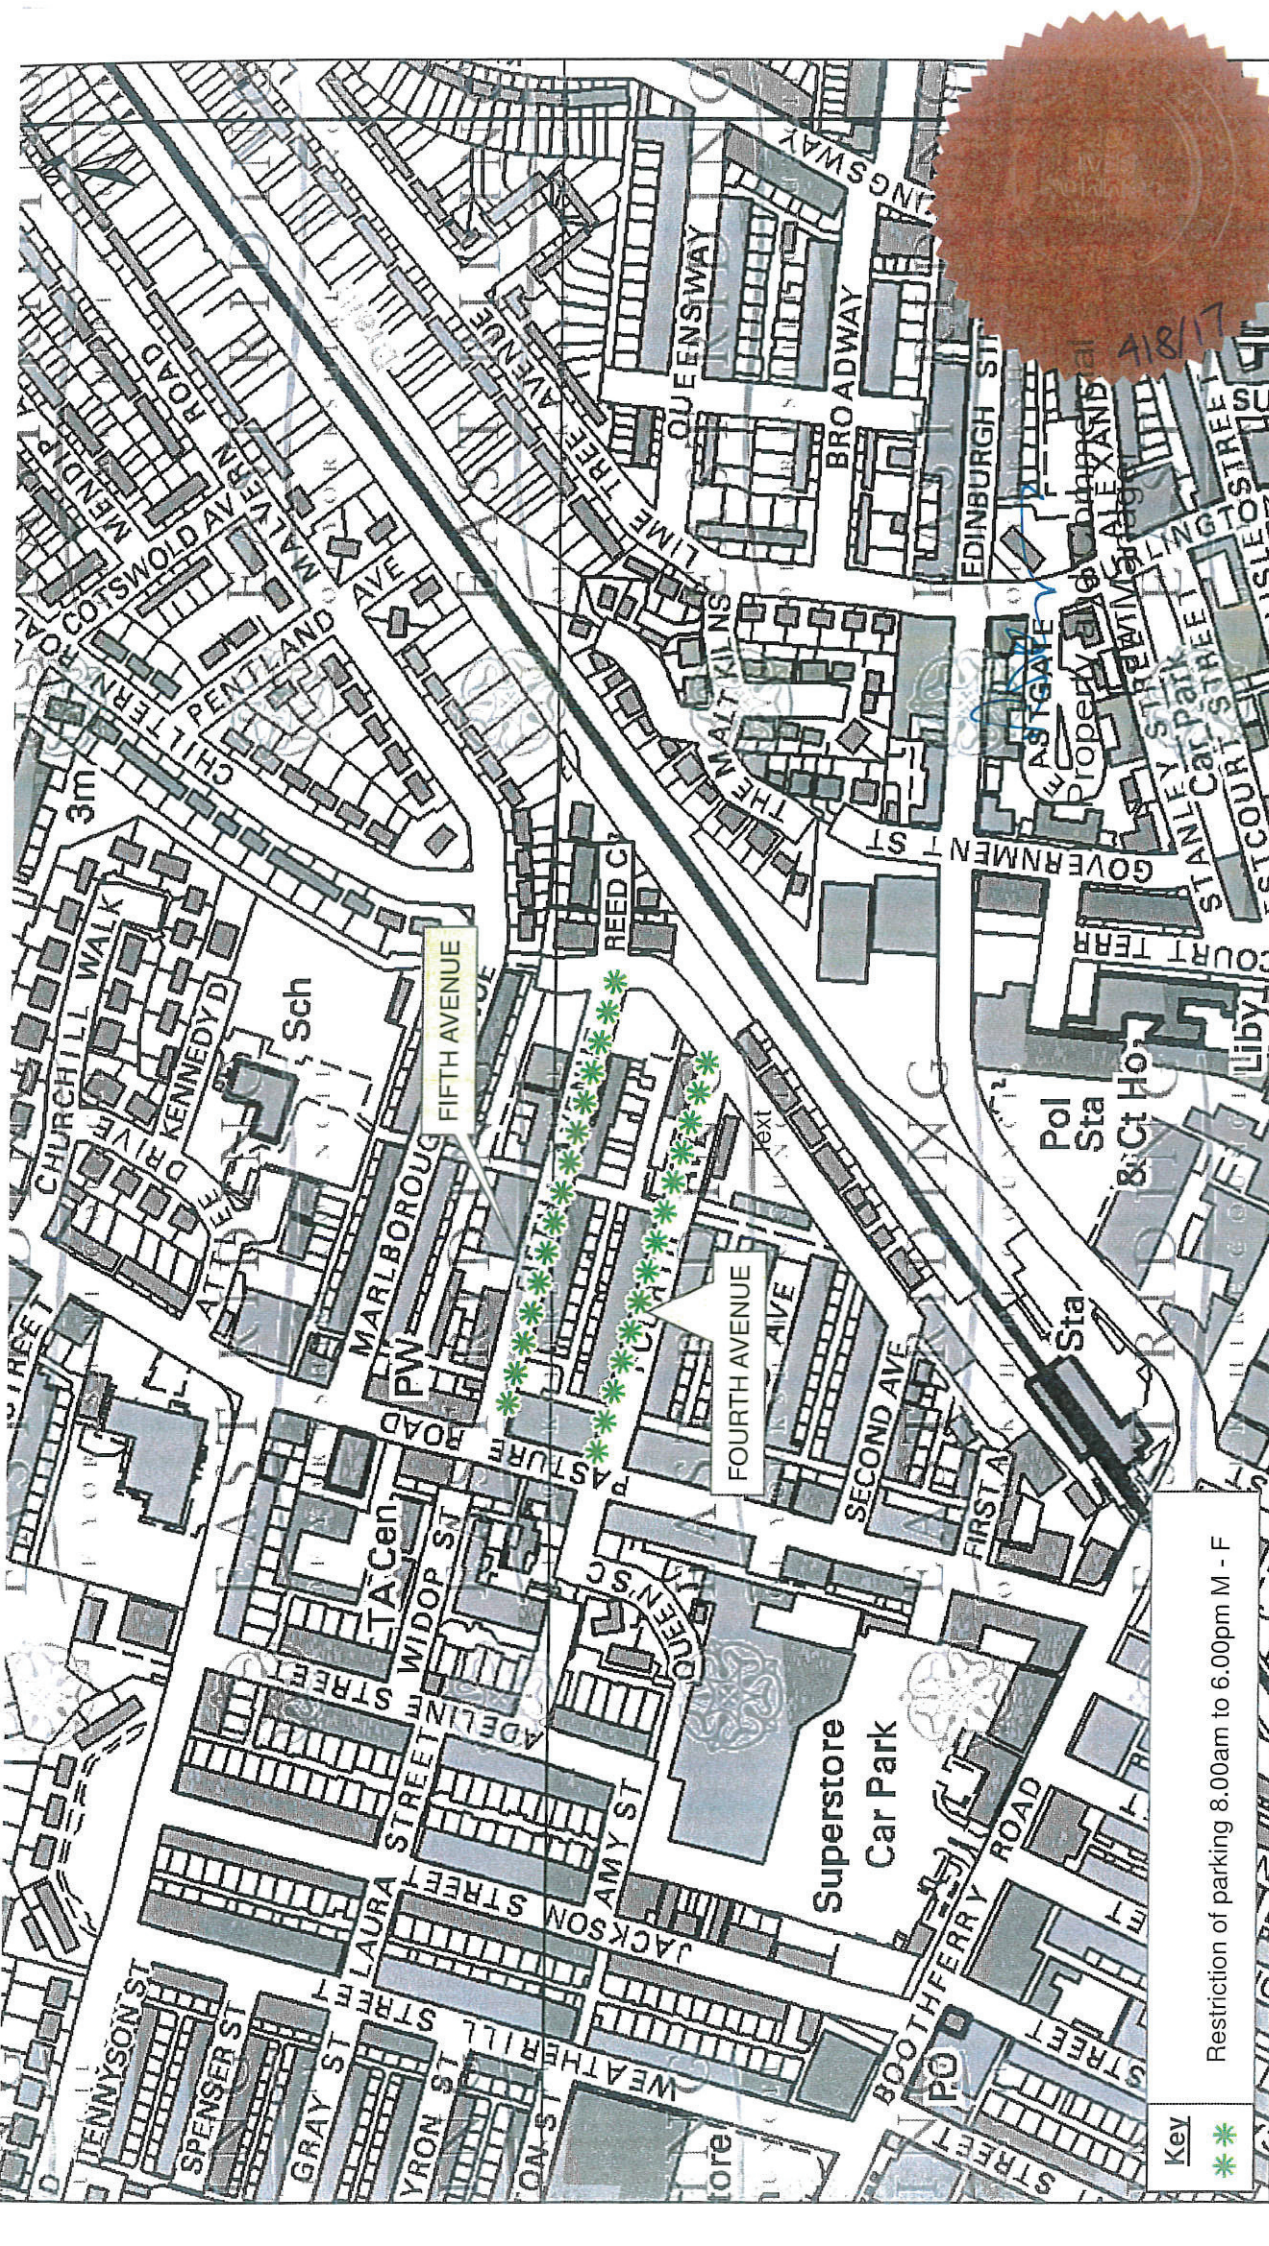

Key
*
Restriction of parking 8.00am to 6.00pm M - F

Scheme		FOURTH & FIFTH AVENUE GOOLE			Scale NTS	Date JUNE 2017	Drawn RGLA
Title		TEMPORARY PARKING RESTRICTION			Approved	Drawing No. ENS/SS/RG/01	
					EAST RIDING OF YORKSHIRE COUNCIL		
					Environment and Neighbourhood Services Directorate		
					Interim Director Paul Bellotti		

This map is reproduced from Ordnance Survey material with the permission of Ordnance Survey on behalf of Her Majesty's Stationery Office Crown Copyright 2014. Unauthorised reproduction infringes Crown copyright and may lead to prosecution or civil proceedings. ©Crown Copyright and database right 2014. Ordnance Survey 100023383. East Riding of Yorkshire Council. Certain datasets provided under OpenData™. Contains Ordnance Survey data © Crown Copyright and database right 2014. Address Data © Local Government Information House Limited copyright and database rights 2014 100023383.

Given under the Common Seal of The East Riding of Yorkshire Council.

THE COMMON SEAL of THE EAST)

RIDING OF YORKSHIRE COUNCIL)

was hereunto affixed in the presence of:-)



A handwritten signature in blue ink, consisting of a stylized 'D' followed by a series of loops and a final flourish.

Property and Commercial
Law Manager

THE EAST RIDING OF YORKSHIRE COUNCIL
(FIFTH AVENUE AND FOURTH AVENUE, GOOLE)
(TEMPORARY PROHIBITION OF PARKING ORDER 2017)

The East Riding of Yorkshire Council has made an Order the effect of which is to prohibit any person from causing any vehicle to park on the south side of Fifth Avenue, Goole and on the north side of Fourth Avenue, Goole.

The reason for the restriction to parking is to enable the proposed installation of a new public combined sewer and sewer flood alleviation works, to be carried out and completed in a manner consistent with ensuring the safety of the public.

It is anticipated that the works will be completed within 18 months.

Parking will be restricted on weekdays only between 06:00 hours and 18:00 hours

The Order will commence on 12th July 2017, and continue in force for a period not exceeding eighteen months or until the works which it is proposed to carry out have been completed, whichever is the earlier.

Further information can be obtained from Streetscene Services. Tel 0845 6001666, Ref. SS.

Dated 6th July 2017

Mathew Buckley
Solicitor
Head of Legal and Democratic Services
The East Riding of Yorkshire Council

The East Riding of Yorkshire Council will, on request, provide this document in Braille, audio or **large print** format.

If English is not your first language and you would like a translation of this document, please telephone 01482 393939.