

I hereby certify that  
this is a true copy of  
the original document.

M Goodwin  
FELIX Solicitor

DATED 2ND MAY 2019

THE EAST RIDING OF YORKSHIRE COUNCIL  
(ON STREET PARKING PLACES (CIVIL ENFORCEMENT)  
(CONSOLIDATION) (AMENDMENT NO. 31)  
(SEWERBY ROAD, SEWERBY)  
ORDER 2019

MG/77984

THE EAST RIDING OF YORKSHIRE COUNCIL (ON STREET PARKING PLACES  
(CIVIL ENFORCEMENT) (CONSOLIDATION)(AMENDMENT NO. 31)  
(SEWERBY ROAD, SEWERBY) ORDER 2019

The East Riding of Yorkshire Council (hereinafter referred to as “the Council”) in exercise of its powers under Section 1 of the Road Traffic Regulation Act 1984 (hereinafter referred to as “the Act of 1984”) as amended and in pursuance of powers granted by the Secretary of State under Section 74 and Part 2 of Schedule 8 and under Paragraph 8 of the Traffic Management Act 2004 (hereinafter referred to as “the Act of 2004”) as amended and of all other enabling powers and after consultation with the Chief Officer of Police in accordance with Part III of Schedule 9 to the Act of 1984 hereby makes the following Order:-

1. This Order shall come into operation on the 2nd day of May 2019 and may be cited as The East Riding of Yorkshire Council (On Street Parking Places (Civil Enforcement) (Consolidation)(Amendment No. 31) (Sewerby Road, Sewerby) Order 2019.
2. The East Riding of Yorkshire Council (On Street Parking Places) (Civil Enforcement) (Consolidation) Order 2017 is hereby amended to the following extent:
  - (a) The Plan Tile References specified in Schedule 1 (Parkmap Schedule 24.01) to this Order are hereby revoked and:
  - (b) The Plan Tile References specified in Schedule 2 (Parkmap Schedule 25.01) to this Order are hereby inserted.

SCHEDULE 1  
(PARKMAP SCHEDULE 24.01)  
REVOCATION

SCHEDULE

REVOCATION

Schedule 1 – Plan Reference Numbers – Tile  
Number

Item 10 – Column 2 - The following to be  
deleted:-  
AE161  
AE162

SCHEDULE 2  
(PARKMAP SCHEDULE 25.01)  
AMENDMENT


SCHEDULE

AMENDMENT

Schedule 1 – Plan Reference Numbers – Tile  
Number

Item 10 – Column 2 - The following to be  
inserted:-  
AE161A  
AE162A



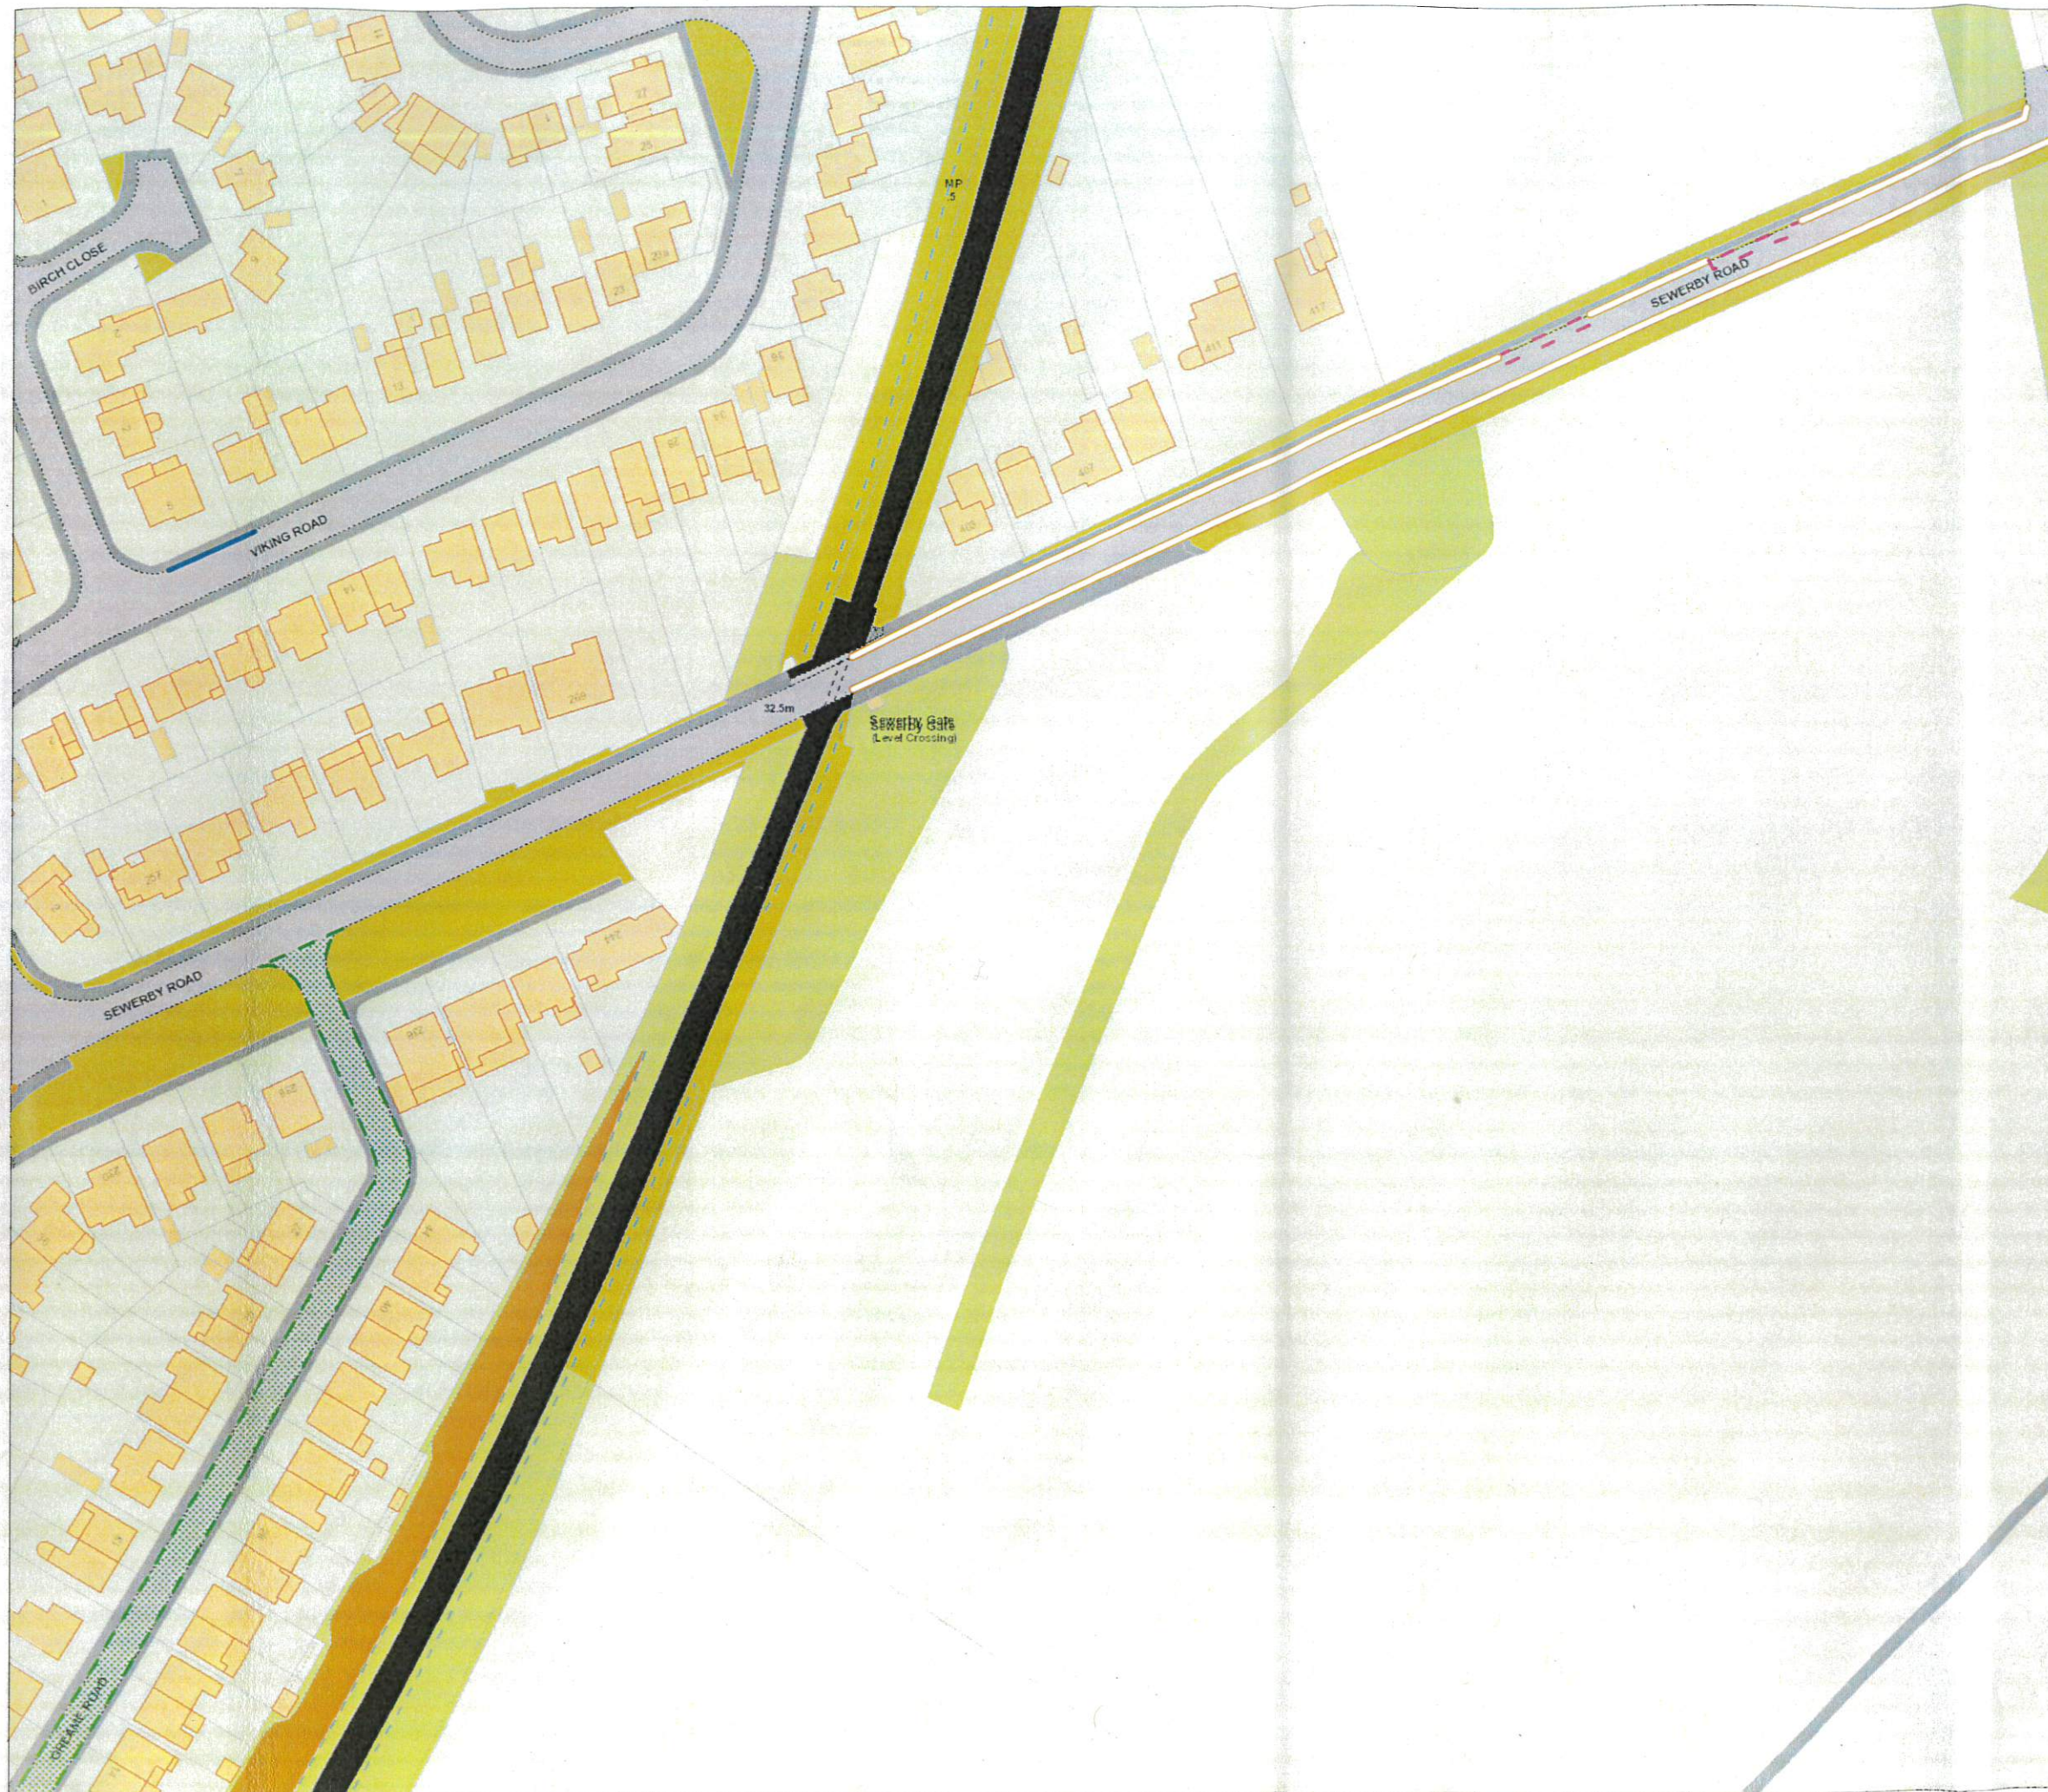

Key to Restriction Types Displayed

- Coaches clearway
- No waiting at any time
- No waiting 9am-7pm
- Parking Bay
- Speed Limit 20mph

*[Signature]*

Property and Commercial  
Law Manager



**EAST RIDING**  
OF YORKSHIRE COUNCIL

DIRECTORATE OF ENVIRONMENT AND  
NEIGHBOURHOOD SERVICES  
Interim Director: Paul Bellotti

DRAWING TITLE


Tile Ref: AE161A

SCALE

1 : 1250

DATE



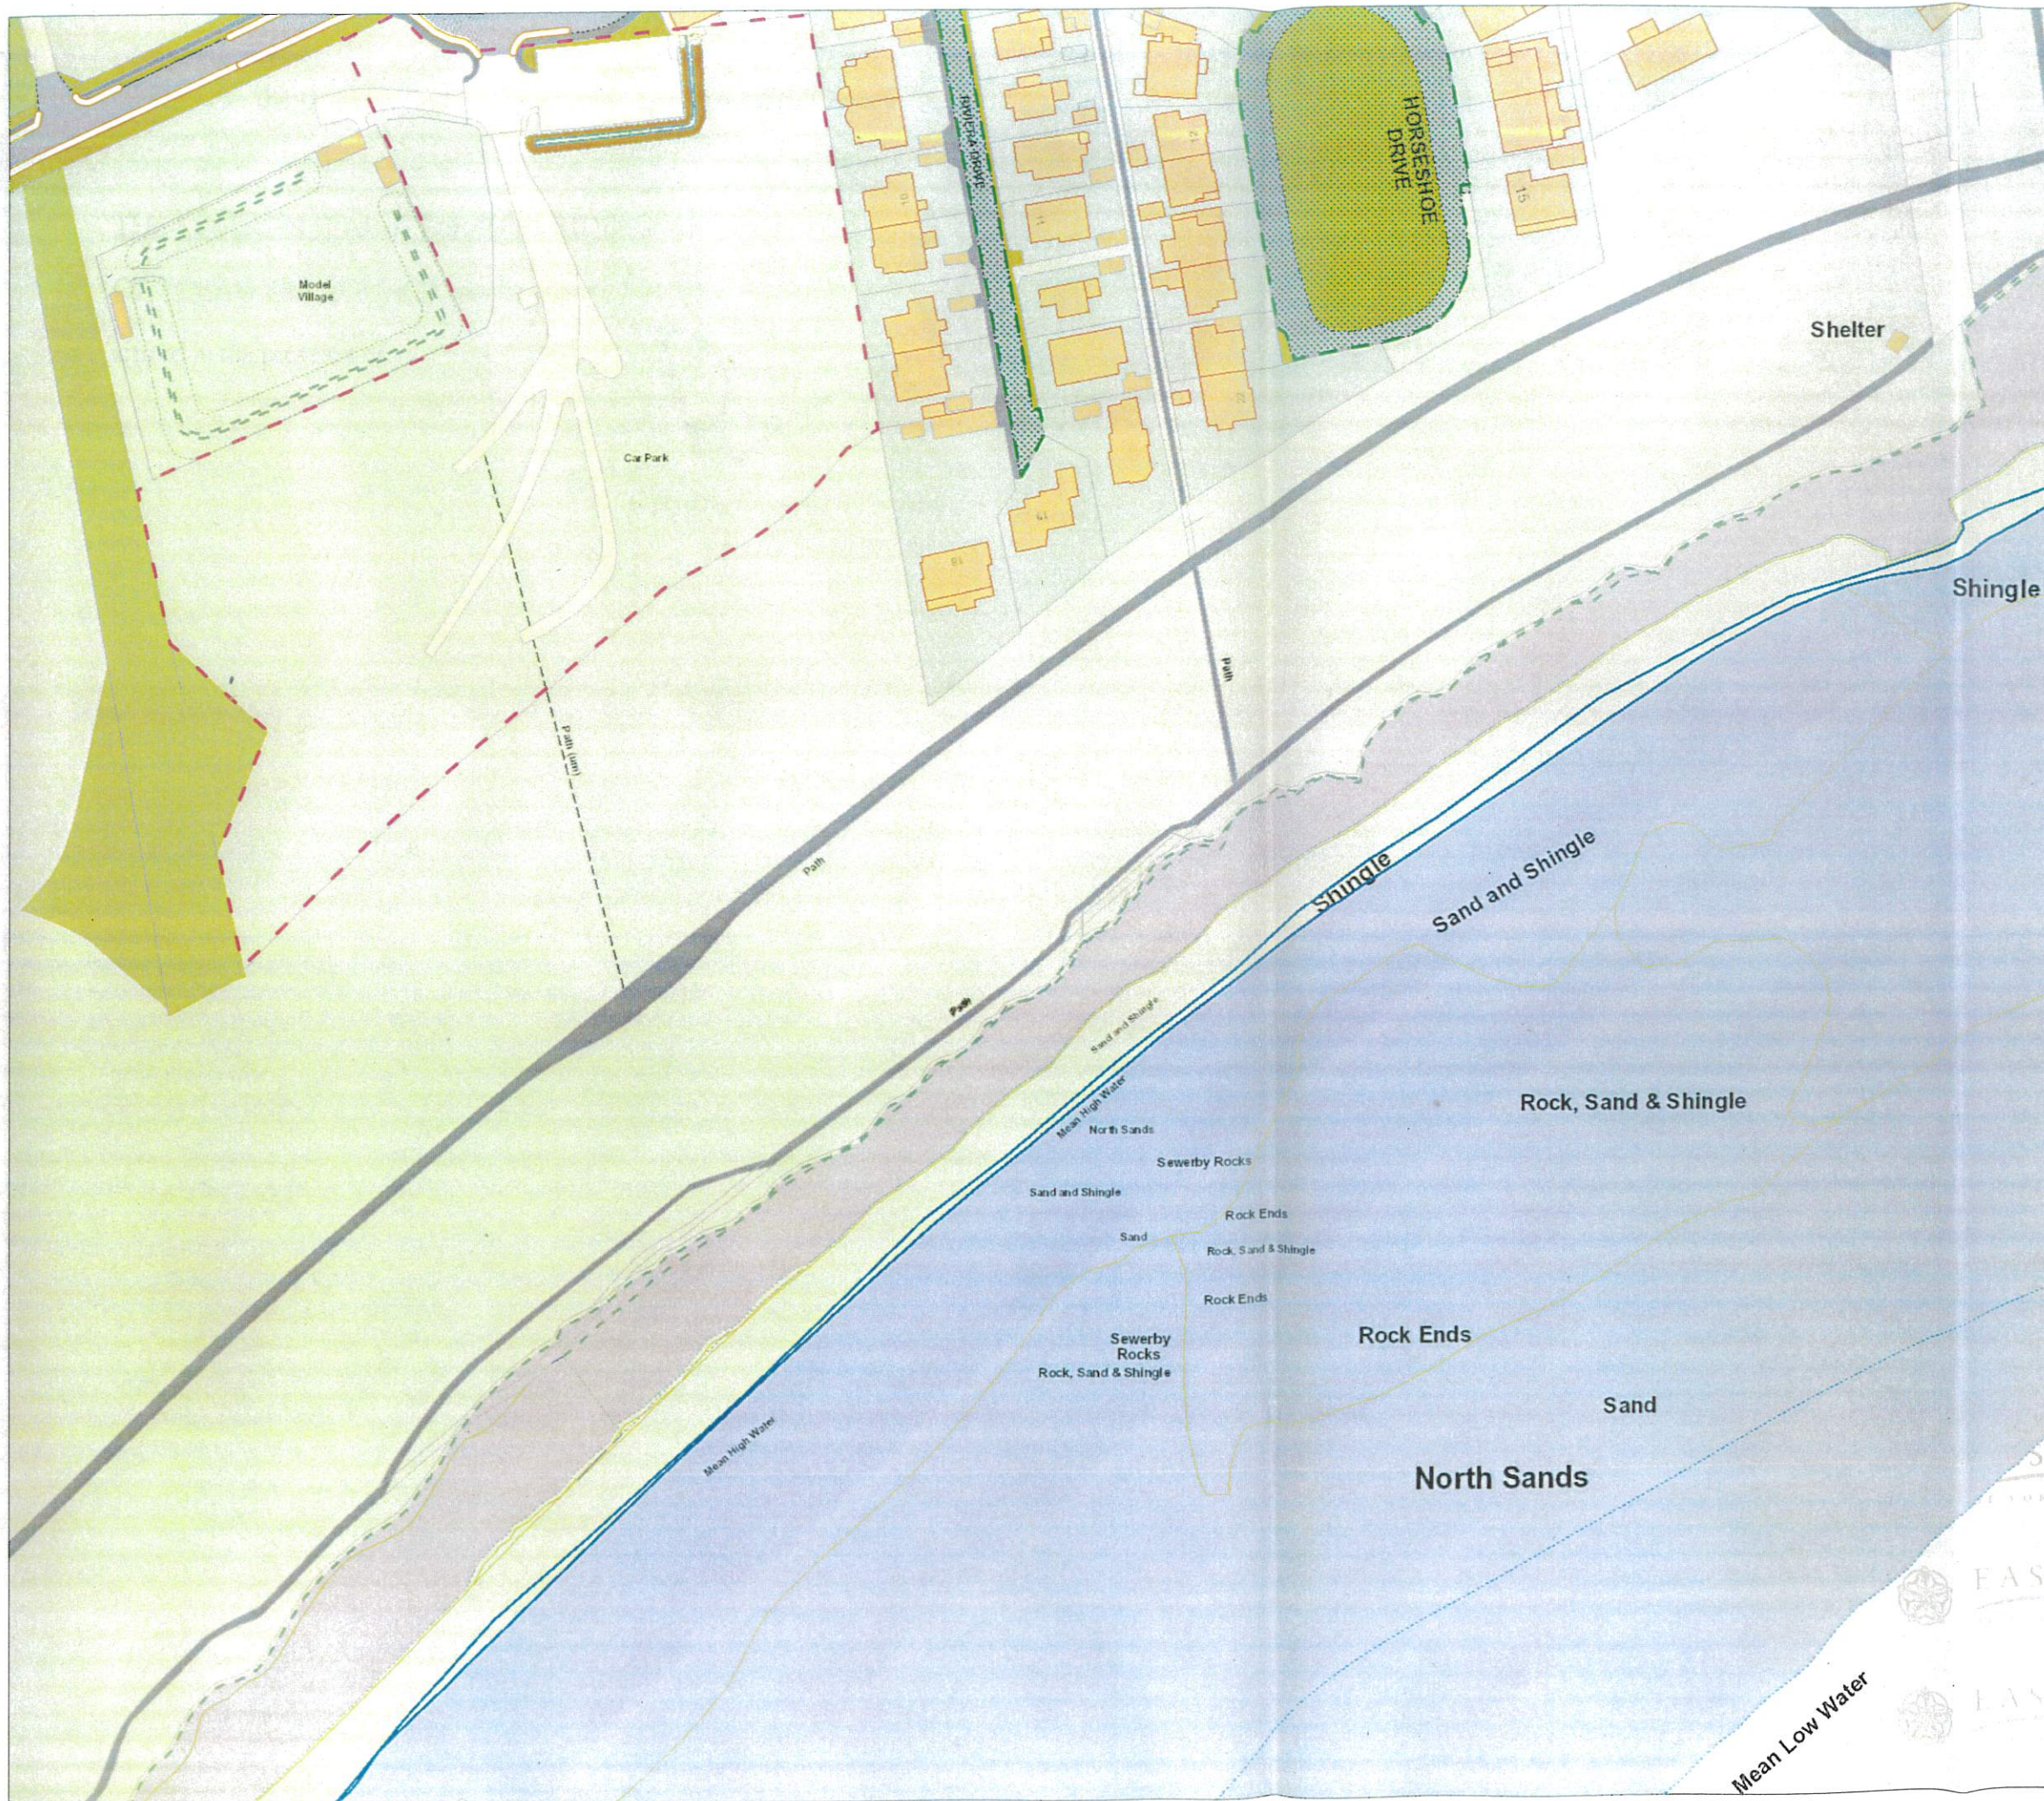


Key to Restriction Types Displayed

- No waiting at any time
- Parking Place with charges (See order schedule for details)
- Speed Limit 20mph

*[Signature]*

Property and Commercial  
Law Manager

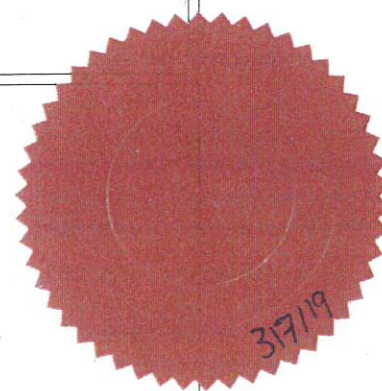

**EAST RIDING**  
OF YORKSHIRE COUNCIL

DIRECTORATE OF ENVIRONMENT AND  
NEIGHBOURHOOD SERVICES  
Interim Director: Paul Bellotti

DRAWING TITLE


Tile Ref: AE162A

SCALE

1 : 1250

DATE



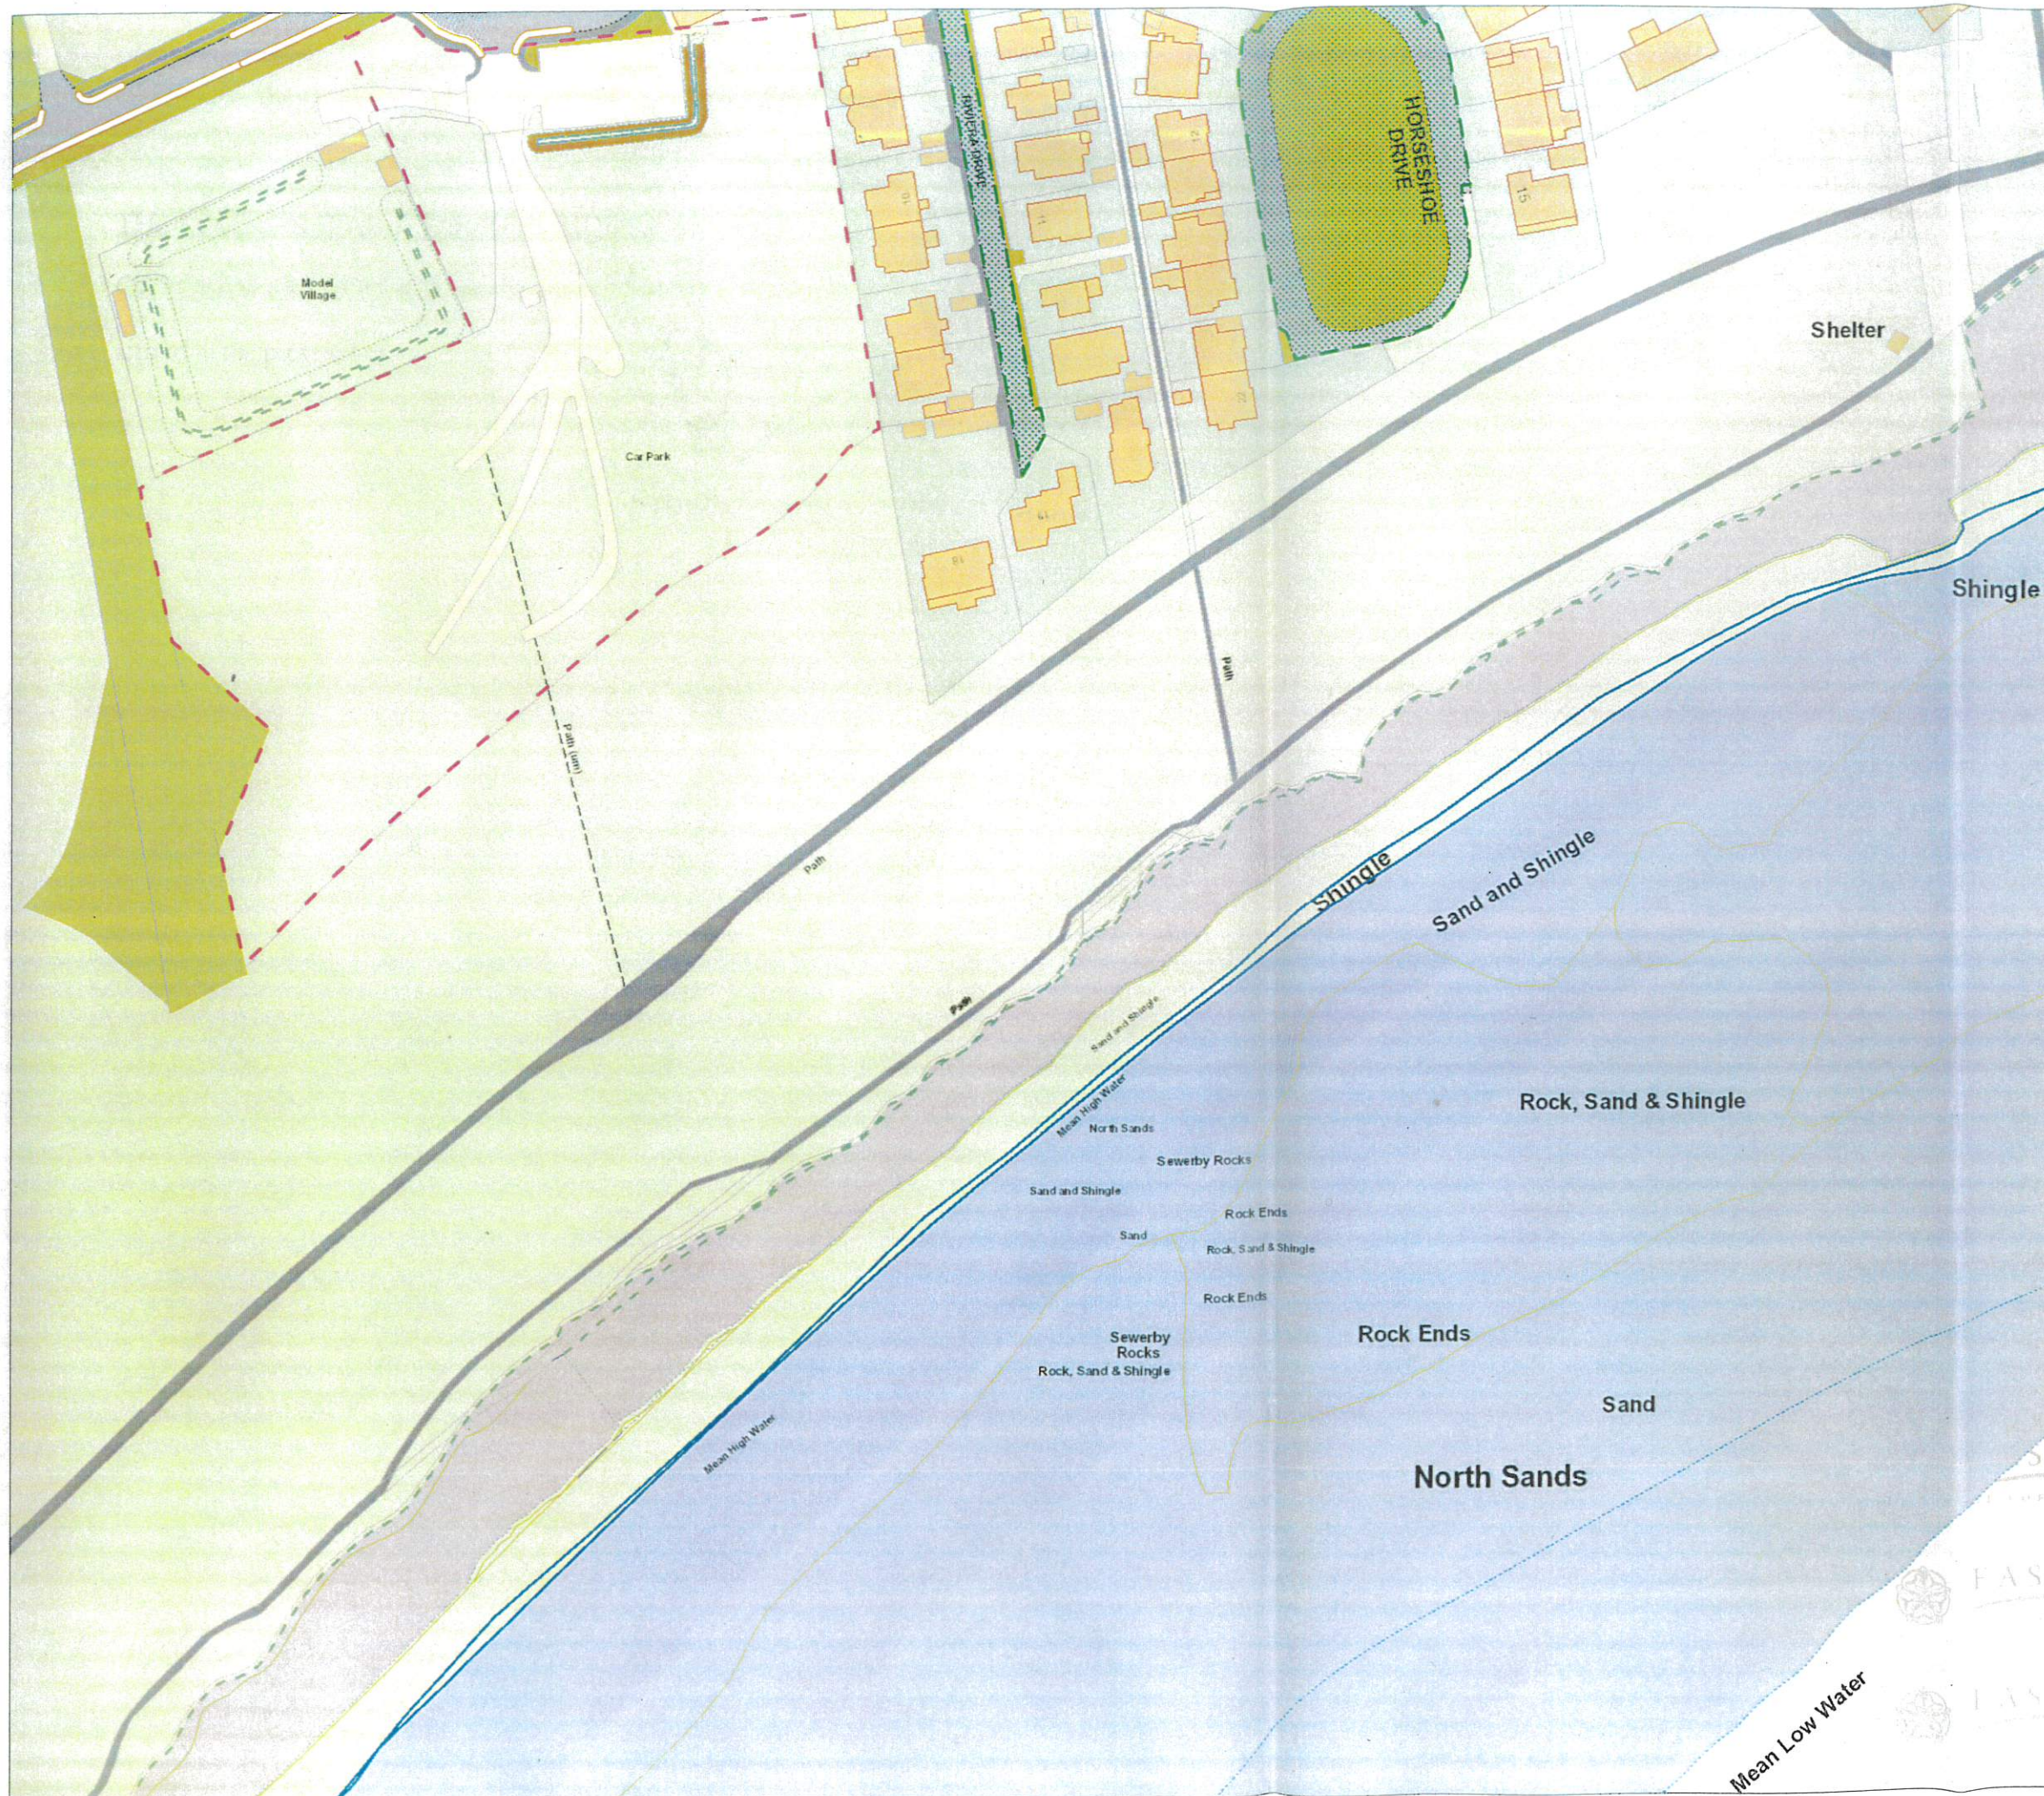


Key to Restriction Types Displayed

- No waiting at any time
- Parking Place with charges (See order schedule for details)
- Speed Limit 20mph

*[Signature]*

Property and Commercial  
Law Manager

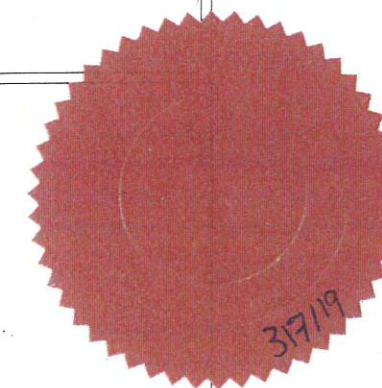

**EAST RIDING**  
OF YORKSHIRE COUNCIL

DIRECTORATE OF ENVIRONMENT AND  
NEIGHBOURHOOD SERVICES  
Interim Director: Paul Bellotti

DRAWING TITLE

Tile Ref: AE162A

SCALE 1 : 1250

DATE



Given under the Common Seal of The East Riding of Yorkshire Council.


THE COMMON SEAL of THE EAST RIDING )

OF YORKSHIRE COUNCIL was hereunto )

affixed in the presence of:- )

A handwritten signature in black ink, consisting of a stylized 'B' followed by a long horizontal stroke and a small upward flick.

Property and Commercial  
Law Manager

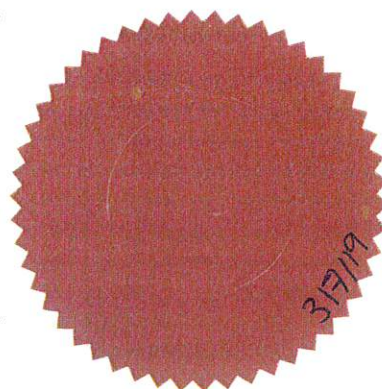

THE EAST RIDING OF YORKSHIRE COUNCIL (ON STREET PARKING PLACES  
(CIVIL ENFORCEMENT) (CONSOLIDATION) (AMENDMENT NO. 31) (SEWERBY  
ROAD, SEWERBY) ORDER 2019

1. On the 2 May 2019 The East Riding of Yorkshire Council made this Order which will be operative from the 2 May 2019 to amend The East Riding of Yorkshire Council (On Street Parking Places) (Civil Enforcement) (Consolidation) Order 2017 to amend The East Riding of Yorkshire Council (On Street Parking Places) (Civil Enforcement) (Consolidation) Order 2017 the effect of which will be:-

- (a) To introduce a No Waiting at Any Time restriction on parts of Sewerby Road, Sewerby
- (b) To introduce Unrestricted Parking Bays on parts of Sewerby Road, Sewerby

2. A copy of the Order and relevant plans may be examined during normal office hours at the Bridlington Customer Service Centre, Town Hall, Quay Road, Bridlington, YO16 4LP and Beverley Customer Service Centre, Cross Street, Beverley, HU17 9BA. (Ref MG/77984)

3. If you wish to question the validity of this Order or of any provision contained in it on the grounds that it is not within the powers conferred by the Road Traffic Regulation Act 1984, or on the grounds that any requirement of that Act or any instrument made under it has not been complied with in relation to the Order, you may, within six weeks from the 2 May 2019 apply to the High Court for this purpose.

Dated the 2 May 2019

Mathew Buckley  
Solicitor  
Head of Legal and Democratic Services  
The East Riding of Yorkshire Council

The East Riding of Yorkshire Council will, on request, provide this document in Braille, audio or large print format.

If English is not your first language and you would like a translation of this document, please telephone 01482 393939.