

DATED 30th AUGUST 2018

THE EAST RIDING OF YORKSHIRE COUNCIL
(ON STREET PARKING PLACES) (CIVIL ENFORCEMENT)
(CONSOLIDATION) (AMENDMENT NO.85)(CHANGES TO PAY
AND DISPLAY CHARGES ALBION TERRACE, ROYAL CRESCENT
AND CARLISLE ROAD PAY AND DISPLAY ZONE, BRIDLINGTON)
ORDER 2018

MG/76312

THE EAST RIDING OF YORKSHIRE COUNCIL (ON STREET PARKING PLACES)
(CIVIL ENFORCEMENT) (CONSOLIDATION) (AMENDMENT NO.85)
(CHANGES TO PAY AND DISPLAY CHARGES ALBION TERRACE, ROYAL
CRESCENT AND CARLISLE ROAD PAY AND DISPLAY ZONE, BRIDLINGTON)
ORDER 2018

The East Riding of Yorkshire Council (hereinafter referred to as "the Council") in exercise of its powers under Section 1 of the Road Traffic Regulation Act 1984 (hereinafter referred to as "the Act of 1984") as amended and in pursuance of powers granted by the Secretary of State under Section 74 and Part 2 of Schedule 8 and under Paragraph 8 of the Traffic Management Act 2004 (hereinafter referred to as "the Act of 2004") as amended and of all other enabling powers and after consultation with the Chief Officer of Police in accordance with Part III of Schedule 9 to the Act of 1984 hereby makes the following Order:-

1. This Order shall come into operation on the 30th day of August 2018 and may be cited as The East Riding of Yorkshire Council (On Street Parking Places) (Civil Enforcement) (Consolidation) (Amendment No.85) (Changes to Pay and Display Charges Albion Terrace, Royal Crescent and Carlisle Road Pay and Display Zone, Bridlington) Order 2018.

2. The East Riding of Yorkshire Council (On Street Parking Places) (Civil Enforcement) (Consolidation) Order 2014 is hereby amended to the following extent:

(a) The Pay and Display Charges specified in Schedule 1 (Parkmap Schedule 24.01) to this Order are hereby revoked and:

(b) The Pay and Display Charges specified in Schedule 2 (Parkmap Schedule 25.01) to this Order are hereby inserted.

SCHEDULE 1
(PARKMAP SCHEDULE 24.01)
REVOCATION


<u>SCHEDULE</u>	<u>REVOCATION</u>
Schedule 2 – Pay and Display Charges	In the Bridlington Area the whole of the following item to be deleted:- Albion Terrace, Carlisle Road and Royal Crescent (Short Stay)

SCHEDULE 2
(PARKMAP SCHEDULE 25.01)
AMENDMENT

<u>SCHEDULE</u>	<u>AMENDMENT</u>
Schedule 2 – Pay and Display Charges	In the Bridlington Area the whole of the following item to be inserted:- <u>Car Park</u> Albion Terrace, Carlisle Road and Royal Crescent (Medium Stay) <u>Operating Hours and Days</u> All hours All days <u>Charging Hours and Days</u> 8am to 6pm All days <u>Maximum Duration of Stay</u> 4 hours No return within 1 hour <u>Hourly Charges</u> 60p – 1 hour £1.80 – 2 hours £3.00 – 3 hours £3.90 – 4 hours <u>Annual Permit Cost</u> n/a <u>6 Monthly Permit Cost</u> n/a <u>Validity of Permit</u> n/a

Given under the Common Seal of The East Riding of Yorkshire Council.

THE COMMON SEAL of THE EAST RIDING)
)
OF YORKSHIRE COUNCIL was hereunto)
)
affixed in the presence of:-)

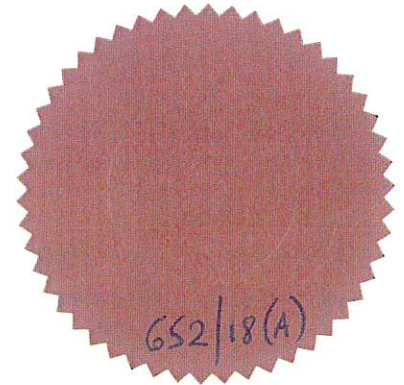

Ran.

Property and Commercial
Law Manager

THE EAST RIDING OF YORKSHIRE COUNCIL
(ON STREET PARKING PLACES) (CIVIL ENFORCEMENT) (CONSOLIDATION)
(AMENDMENT NO.2) (CHANGES TO PAY AND DISPLAY CHARGES ALBION
TERRACE, ROYAL CRESCENT AND CARLISLE ROAD PAY AND DISPLAY ZONE,
BRIDLINGTON) ORDER 2018


1. On the 30th August 2018 The East Riding of Yorkshire Council made this Order which will be operative from the 30th August 2018 the effect of which will be to change the current Short Stay Pay and Display Zone known as Albion Terrace, Royal Crescent and Carlisle Road, Bridlington from a Short Stay Pay and Display Zone (2 hours maximum stay with no return within 1 hour) to a Medium Stay Pay and Display Zone (4 hours maximum stay with no return within 1 hour). The Pay and Display charges will apply all days from 8am to 6pm at charging rates of 60 pence for 1 hour, £1.80 for 2 hours, £3.00 for 3 hours and £3.90 for up to 4 hours.
2. A copy of the Order and relevant plan may be examined during normal office hours at the Bridlington Customer Service Centre, Town Hall, Quay Road, Bridlington, YO16 4LP, Beverley Customer Service Centre, Cross Street, Beverley, HU17 9BA. (Ref MG/76312)
3. If you wish to question the validity of this Order or of any provision contained in it on the grounds that it is not within the powers conferred by the Road Traffic Regulation Act 1984, or on the grounds that any requirement of that Act or any instrument made under it has not been complied with in relation to the Order, you may, within six weeks from the 30th August 2018 apply to the High Court for this purpose.

Dated the 30 August 2018

Mathew Buckley
Solicitor
Head of Legal and Democratic Services
The East Riding of Yorkshire Council

The East Riding of Yorkshire Council will, on request, provide this document in Braille, audio or large print format.

If English is not your first language and you would like a translation of this document, please telephone 01482 393939.

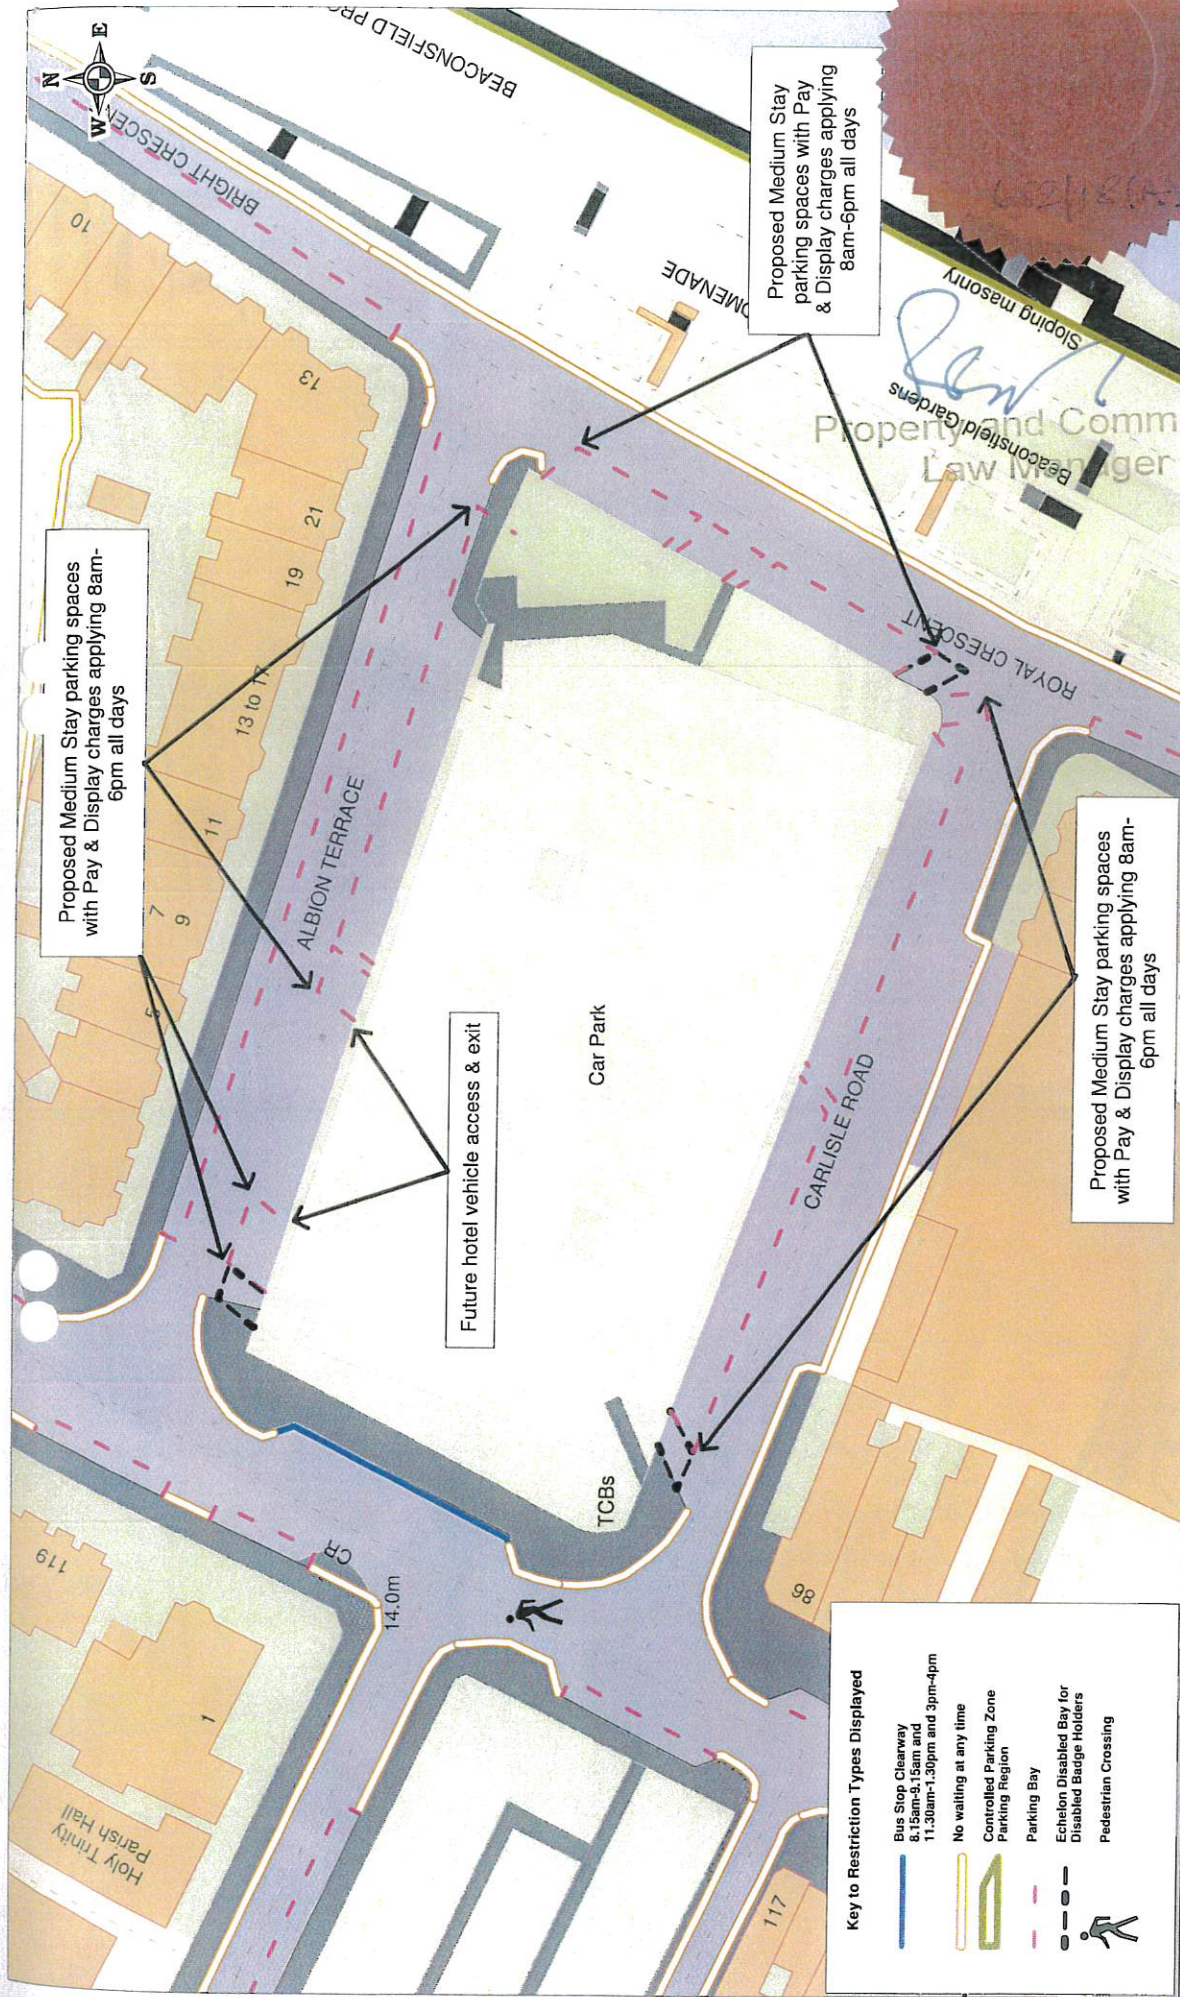


Key to Restriction Types Displayed

- Bus Stop Clearway
8.15am-9.15am and
11.30am-1.30pm and 3pm-4pm
- No waiting at any time
- Controlled Parking Zone
- Parking Bay
- Echelon Disabled Bay for
Disabled Badge Holders
- Pedestrian Crossing

Title
Albion Terrace, Royal Crescent & Carlisle Road, Bridlington -
Illustrative Drawing
Scheme
Proposed Medium Stay (Max. 4 hours) parking spaces with Pay &
Display charges

This map is reproduced from Ordnance Survey material with the permission of Ordnance Survey on behalf of Her Majesty's Stationery Office Crown Copyright 2013. Unauthorised reproduction infringes Crown copyright and may lead to prosecution or civil proceedings. © Crown Copyright and database right 2013. Ordnance Survey 100023383. East Riding of Yorkshire Council.

Scale	Date	Drawn	Approved	Dwg.No.	ENS/TP/658A
1 : 750	10/03/2017	EM	DE		

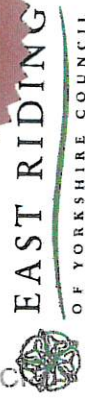

EAST RIDING
OF YORKSHIRE COUNCIL

DIRECTORATE OF ENVIRONMENT AND
NEIGHBOURHOOD SERVICES

Director: Nigel Leighton

Proposed Medium Stay
parking spaces with Pay
& Display charges applying
8am-6pm all days

Proposed Medium Stay parking spaces
with Pay & Display charges applying 8am-
6pm all days

Future hotel vehicle access & exit

Proposed Medium Stay parking spaces
with Pay & Display charges applying 8am-
6pm all days

Property and Commercial
Law Manager

Sloping masonry

Beaconsfield Road

ROYAL CRESCENT

CARLISLE ROAD

Car Park

ALBION TERRACE

13 to 17

19 21

13

10



Holy Trinity Hall

119

1

14.0m


TCBs

117

8

Key to Restriction Types Displayed

- Cityway
- No waiting at any time
- Controlled Parking Zone
- Parking Region
- Parking Bay
- Exclusion Disabled Bay for Disabled Badge Holders
- Pedestrian Crossing



EAST RIDING
OF YORKSHIRE COUNCIL
DIRECTORATE OF ENVIRONMENT AND
NEIGHBOURHOOD SERVICES
Director Nigel Leggett

DRAWING TITLE:

Title Ref: A1159E

SCALE: 1 : 1250

DATE:



