

I hereby certify that  
this is a true copy of  
the original document.

M. G. Gaden  
F. C. C. E. X. Solicitor

DATED 19TH JULY 2018

THE EAST RIDING OF YORKSHIRE COUNCIL  
(ON STREET PARKING PLACES) (CIVIL ENFORCEMENT)  
(CONSOLIDATION) (AMENDMENT NO.11)  
(VARIOUS STREETS, BRIDLINGTON)  
ORDER 2018

MG/77044

THE EAST RIDING OF YORKSHIRE COUNCIL (ON STREET PARKING PLACES)  
(CIVIL ENFORCEMENT) (CONSOLIDATION) (AMENDMENT NO.11)  
(VARIOUS STREETS, BRIDLINGTON) ORDER 2018

The East Riding of Yorkshire Council (hereinafter referred to as “the Council”) in exercise of its powers under Section 1 of the Road Traffic Regulation Act 1984 (hereinafter referred to as “the Act of 1984”) as amended and in pursuance of powers granted by the Secretary of State under Section 74 and Part 2 of Schedule 8 and under Paragraph 8 of the Traffic Management Act 2004 (hereinafter referred to as “the Act of 2004”) as amended and of all other enabling powers and after consultation with the Chief Officer of Police in accordance with Part III of Schedule 9 to the Act of 1984 hereby makes the following Order:-

1. This Order shall come into operation on the 19th day of July 2018 and may be cited as The East Riding of Yorkshire Council(On Street Parking Places) (Civil Enforcement) (Consolidation) (Amendment No.11) (Various Streets, Bridlington) Order 2018.
2. The East Riding of Yorkshire Council (On Street Parking Places) (Civil Enforcement) (Consolidation) Order 2017 is hereby amended to the following extent:
  - (a) The Plan Tile References specified in Schedule 1 (Parkmap Schedule 24.01) to this Order are hereby revoked and:
  - (b) The Plan Tile References specified in Schedule 2 (Parkmap Schedule 25.01) to this Order are hereby inserted.

SCHEDULE 1  
(PARKMAP SCHEDULE 24.01)  
REVOCATION

SCHEDULE

REVOCATION

Schedule 1 – Plan Reference Numbers – Tile  
Number

Item 10 – Column 2 - The following to be  
deleted:-  
AI158  
AJ157

SCHEDULE 2  
(PARKMAP SCHEDULE 25.01)  
AMENDMENT

SCHEDULE

AMENDMENT

Schedule 1 – Plan Reference Numbers – Tile  
Number

Item 10 – Column 2 - The following to be  
inserted:-  
AI158A  
AJ157A






Key to Restriction Types Displayed

- No waiting at any time
- Parking Bay
- Loading 8am-6pm Mon-Sat / Parking Place 9am-6pm Sun only 1hr period n/w 1hr or permit holders
- Pedestrian Crossing

*S. Bellotti*

Property and Commercial  
Law Manager

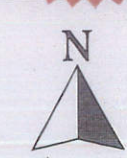


**EAST RIDING**  
OF YORKSHIRE COUNCIL  
DIRECTORATE OF ENVIRONMENT AND  
NEIGHBOURHOOD SERVICES  
Interim Director: Paul Bellotti

DRAWING TITLE  
Tile Ref: A1158A

SCALE	1 : 1250
DATE	



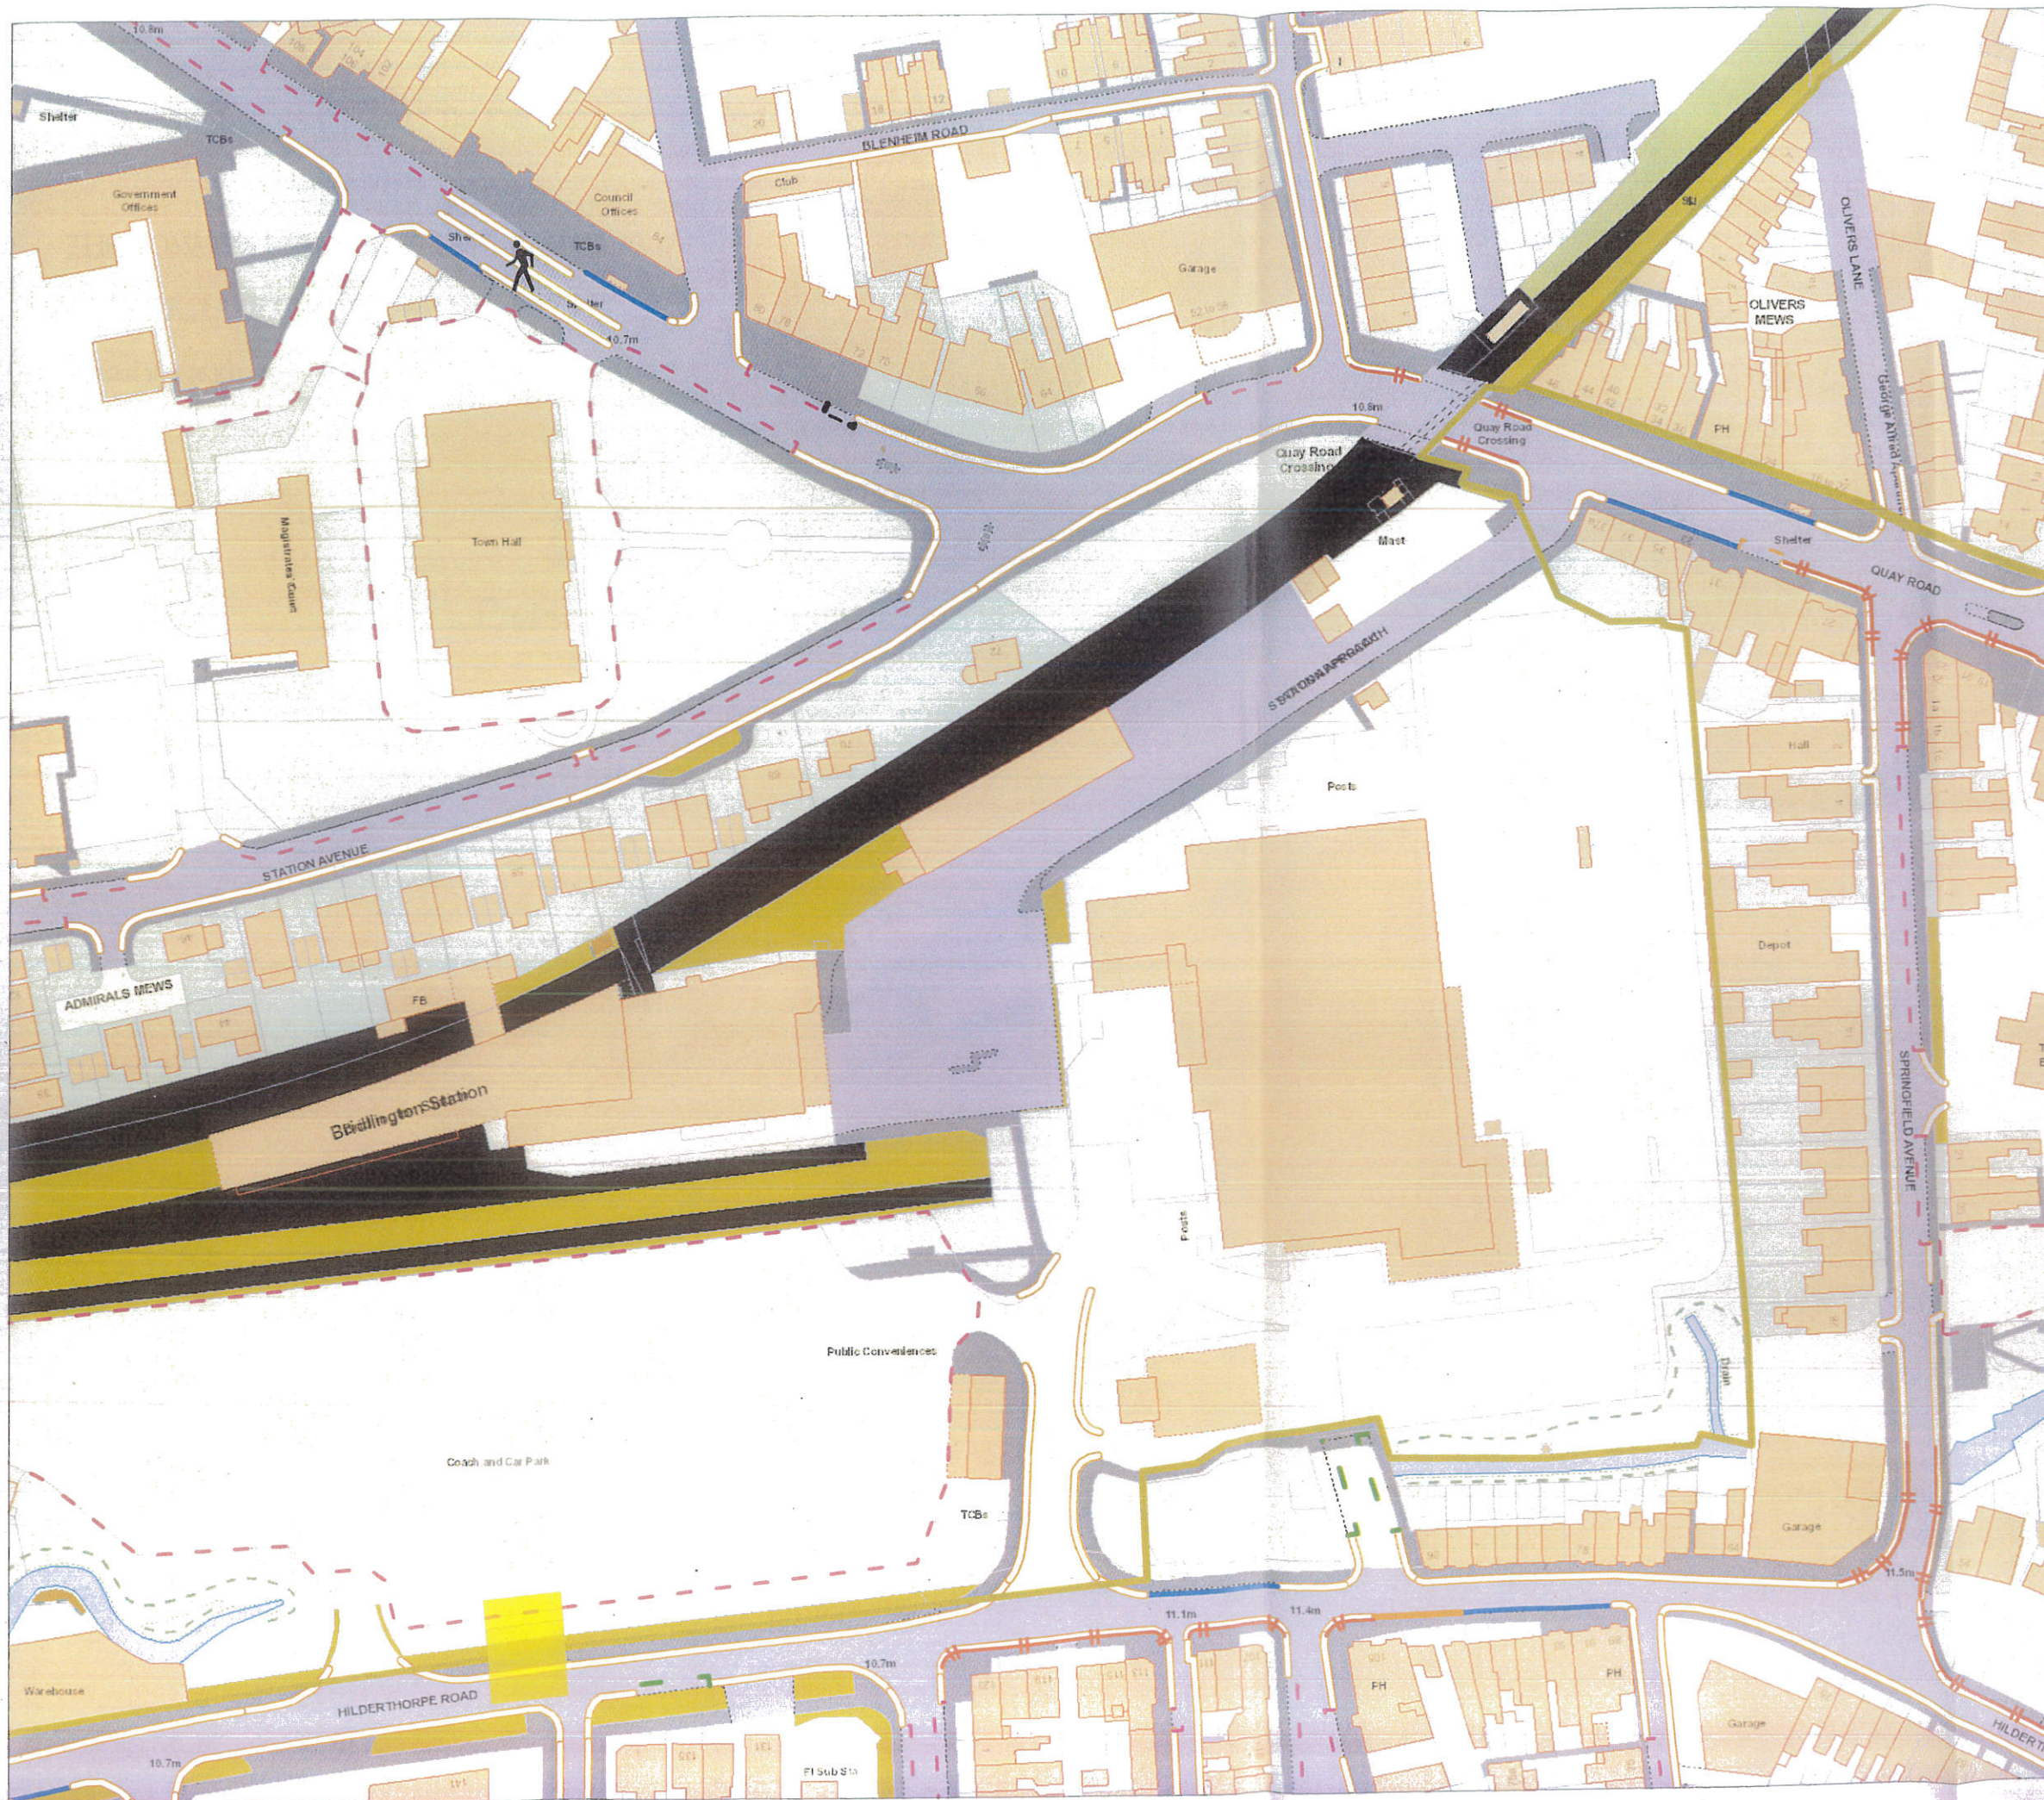

Key to Restriction Types Displayed

- Clearway
- No waiting at any time
- No waiting
- Controlled Parking Zone
- Parking Region
- Limited waiting 9am-7pm 1 hr period no return within 1 hr
- Loading ban
- Parking Bay
- Disabled Parking Mon-Sat 9am-7pm 1 hr no return within 1 hr
- Loading Bays Any vehicle
- Pedestrian Crossing

*Paul Bellotti*  
Property and Commercial  
Law Manager



**EAST RIDING**  
OF YORKSHIRE COUNCIL  
DIRECTORATE OF ENVIRONMENT AND  
NEIGHBOURHOOD SERVICES  
Interim Director: Paul Bellotti

DRAWING TITLE

Tile Ref: AJ157A

SCALE 1 : 1250

DATE



Given under the Common Seal of The East Riding of Yorkshire Council.

THE COMMON SEAL of THE EAST RIDING )  
 )  
OF YORKSHIRE COUNCIL was hereunto )  
 )  
affixed in the presence of:- )



A handwritten signature in blue ink, appearing to be 'Lew' or similar, written over the text 'Property and Commercial Law Manager'.

Property and Commercial  
Law Manager

THE EAST RIDING OF YORKSHIRE COUNCIL  
(ON STREET PARKING PLACES) (CIVIL ENFORCEMENT) (CONSOLIDATION)  
(AMENDMENT NO.11) (VARIOUS STREETS, BRIDLINGTON) ORDER 2018

1. On the 19 July 2018 The East Riding of Yorkshire Council made this Order which will be operative from the 19 July 2018 to amend The East Riding of Yorkshire Council (On Street Parking Places) (Civil Enforcement) (Consolidation) Order 2017 the effect of which will be:-

- (a) To replace a section of Controlled Parking Zone parking bay (All days 9am to 6pm 1 hour period no return within 1 hour or permit holders) with a No Waiting at Any Time restriction on Trinity Road, Bridlington.
- (b) To replace the full extent of a Controlled Parking Zone bay (All days 9am-6pm 1 hour period no return within 1 hour or permit holders) with a section of No Waiting at Any Time restriction on Trinity Road, Bridlington.
- (c) To replace a section of Controlled Parking Zone parking bay (All days 9am-6pm 2 hour period no return within 1 hour or permit holders) with a No Waiting at Any Time restriction on Wellington Road, Bridlington.
- (d) To introduce Limited Waiting parking bays (9am to 7pm 1 hour period no return within 1 hour) and sections of No Waiting at Any Time restrictions on parts of Hilderthorpe Road, Bridlington.

2. A copy of the Order and relevant plans may be examined during normal office hours at the Bridlington Customer Service Centre, Town Hall, Quay Road, Bridlington, YO16 4LP and Beverley Customer Service Centre, Cross Street, Beverley, HU17 9BA. (Ref MG/77044)

3. If you wish to question the validity of this Order or of any provision contained in it on the grounds that it is not within the powers conferred by the Road Traffic Regulation Act 1984, or on the grounds that any requirement of that Act or any instrument made under it has not been complied with in relation to the Order, you may, within six weeks from the 19 July 2018 apply to the High Court for this purpose.

Dated the 19 July 2018

Mathew Buckley  
Solicitor  
Head of Legal and Democratic Services  
The East Riding of Yorkshire Council

The East Riding of Yorkshire Council will, on request, provide this document in Braille, audio or large print format.

If English is not your first language and you would like a translation of this document, please telephone 01482 393939.