




MEMORANDUM

From: Mike Goodison
Legal & Democratic Services
To: Katie Stork
Traffic and Parking,
Beverley Depot, Annie Reed Road,
Beverley

Your Ref: ENS/TP/781A
Our Ref: MG/77096
Ext: 3156
Date: 11 January 2019

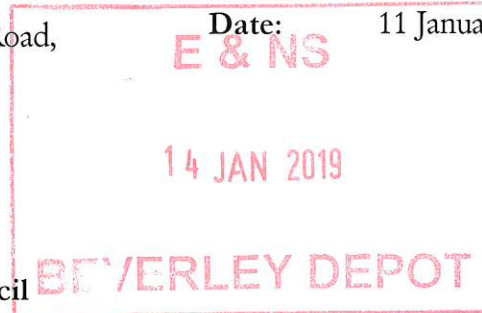

The East Riding of Yorkshire Council
(On Street Parking Places) (Civil Enforcement) (Consolidation) (Amendment No.13)
(Prohibition and Restriction of Waiting, King Street and Northgate, Cottingham)
Order 2019

I now confirm that the above Order has been sealed by The East Riding of Yorkshire Council and will come into operation on the 17 January 2019.

I enclose a copy of the above sealed Order together with a copy of the Public Notice that is to be placed in the Hull and East Riding Mail on the 17 January 2019 for your information.

Mike Goodison
Legal Assistant

Encs.

i hereby certify that
this is a true copy of
the original document.

M Gasden
FCLLEX, Solicitor

DATED 17TH JANUARY 2019

THE EAST RIDING OF YORKSHIRE COUNCIL
(ON STREET PARKING PLACES) (CIVIL ENFORCEMENT) (CONSOLIDATION)
(AMENDMENT NO.13)(PROHIBITION AND RESTRICTION OF WAITING, KING
STREET AND NORTHGATE, COTTINGHAM)
ORDER 2019

MG/77096

THE EAST RIDING OF YORKSHIRE COUNCIL (ON STREET PARKING PLACES)
(CIVIL ENFORCEMENT) (CONSOLIDATION) (AMENDMENT NO.13)
(PROHIBITION AND RESTRICTION OF WAITING, KING STREET AND
NORTHGATE, COTTINGHAM) ORDER 2019

The East Riding of Yorkshire Council (hereinafter referred to as “the Council”) in exercise of its powers under Section 1 of the Road Traffic Regulation Act 1984 (hereinafter referred to as “the Act of 1984”) as amended and in pursuance of powers granted by the Secretary of State under Section 74 and Part 2 of Schedule 8 and under Paragraph 8 of the Traffic Management Act 2004 (hereinafter referred to as “the Act of 2004”) as amended and of all other enabling powers and after consultation with the Chief Officer of Police in accordance with Part III of Schedule 9 to the Act of 1984 hereby makes the following Order:-

1. This Order shall come into operation on the 17th day of January 2019 and may be cited as The East Riding of Yorkshire Council(On Street Parking Places) (Civil Enforcement) (Consolidation) (Amendment No.13) (Prohibition and Restriction of Waiting, King Street and Northgate, Cottingham) Order 2019.

2. The East Riding of Yorkshire Council (On Street Parking Places) (Civil Enforcement) (Consolidation) Order 2017 is hereby amended to the following extent:

- (a) The Plan Tile Reference specified in Schedule 1 (Parkmap Schedule 24.01) to this Order is hereby revoked and:
- (b) The Plan Tile Reference specified in Schedule 2 (Parkmap Schedule 25.01) to this Order is hereby inserted.

SCHEDULE 1
(PARKMAP SCHEDULE 24.01)
REVOCATION

SCHEDULE

REVOCATION

Schedule 1 – Plan Reference Numbers – Tile
Number

Item 15 – Column 2 - The following to be
deleted:-
EG123


SCHEDULE 2
(PARKMAP SCHEDULE 25.01)
AMENDMENT

SCHEDULE

AMENDMENT

Schedule 1 – Plan Reference Numbers – Tile
Number

Item 15 – Column 2 - The following to be
inserted:-
EG123A

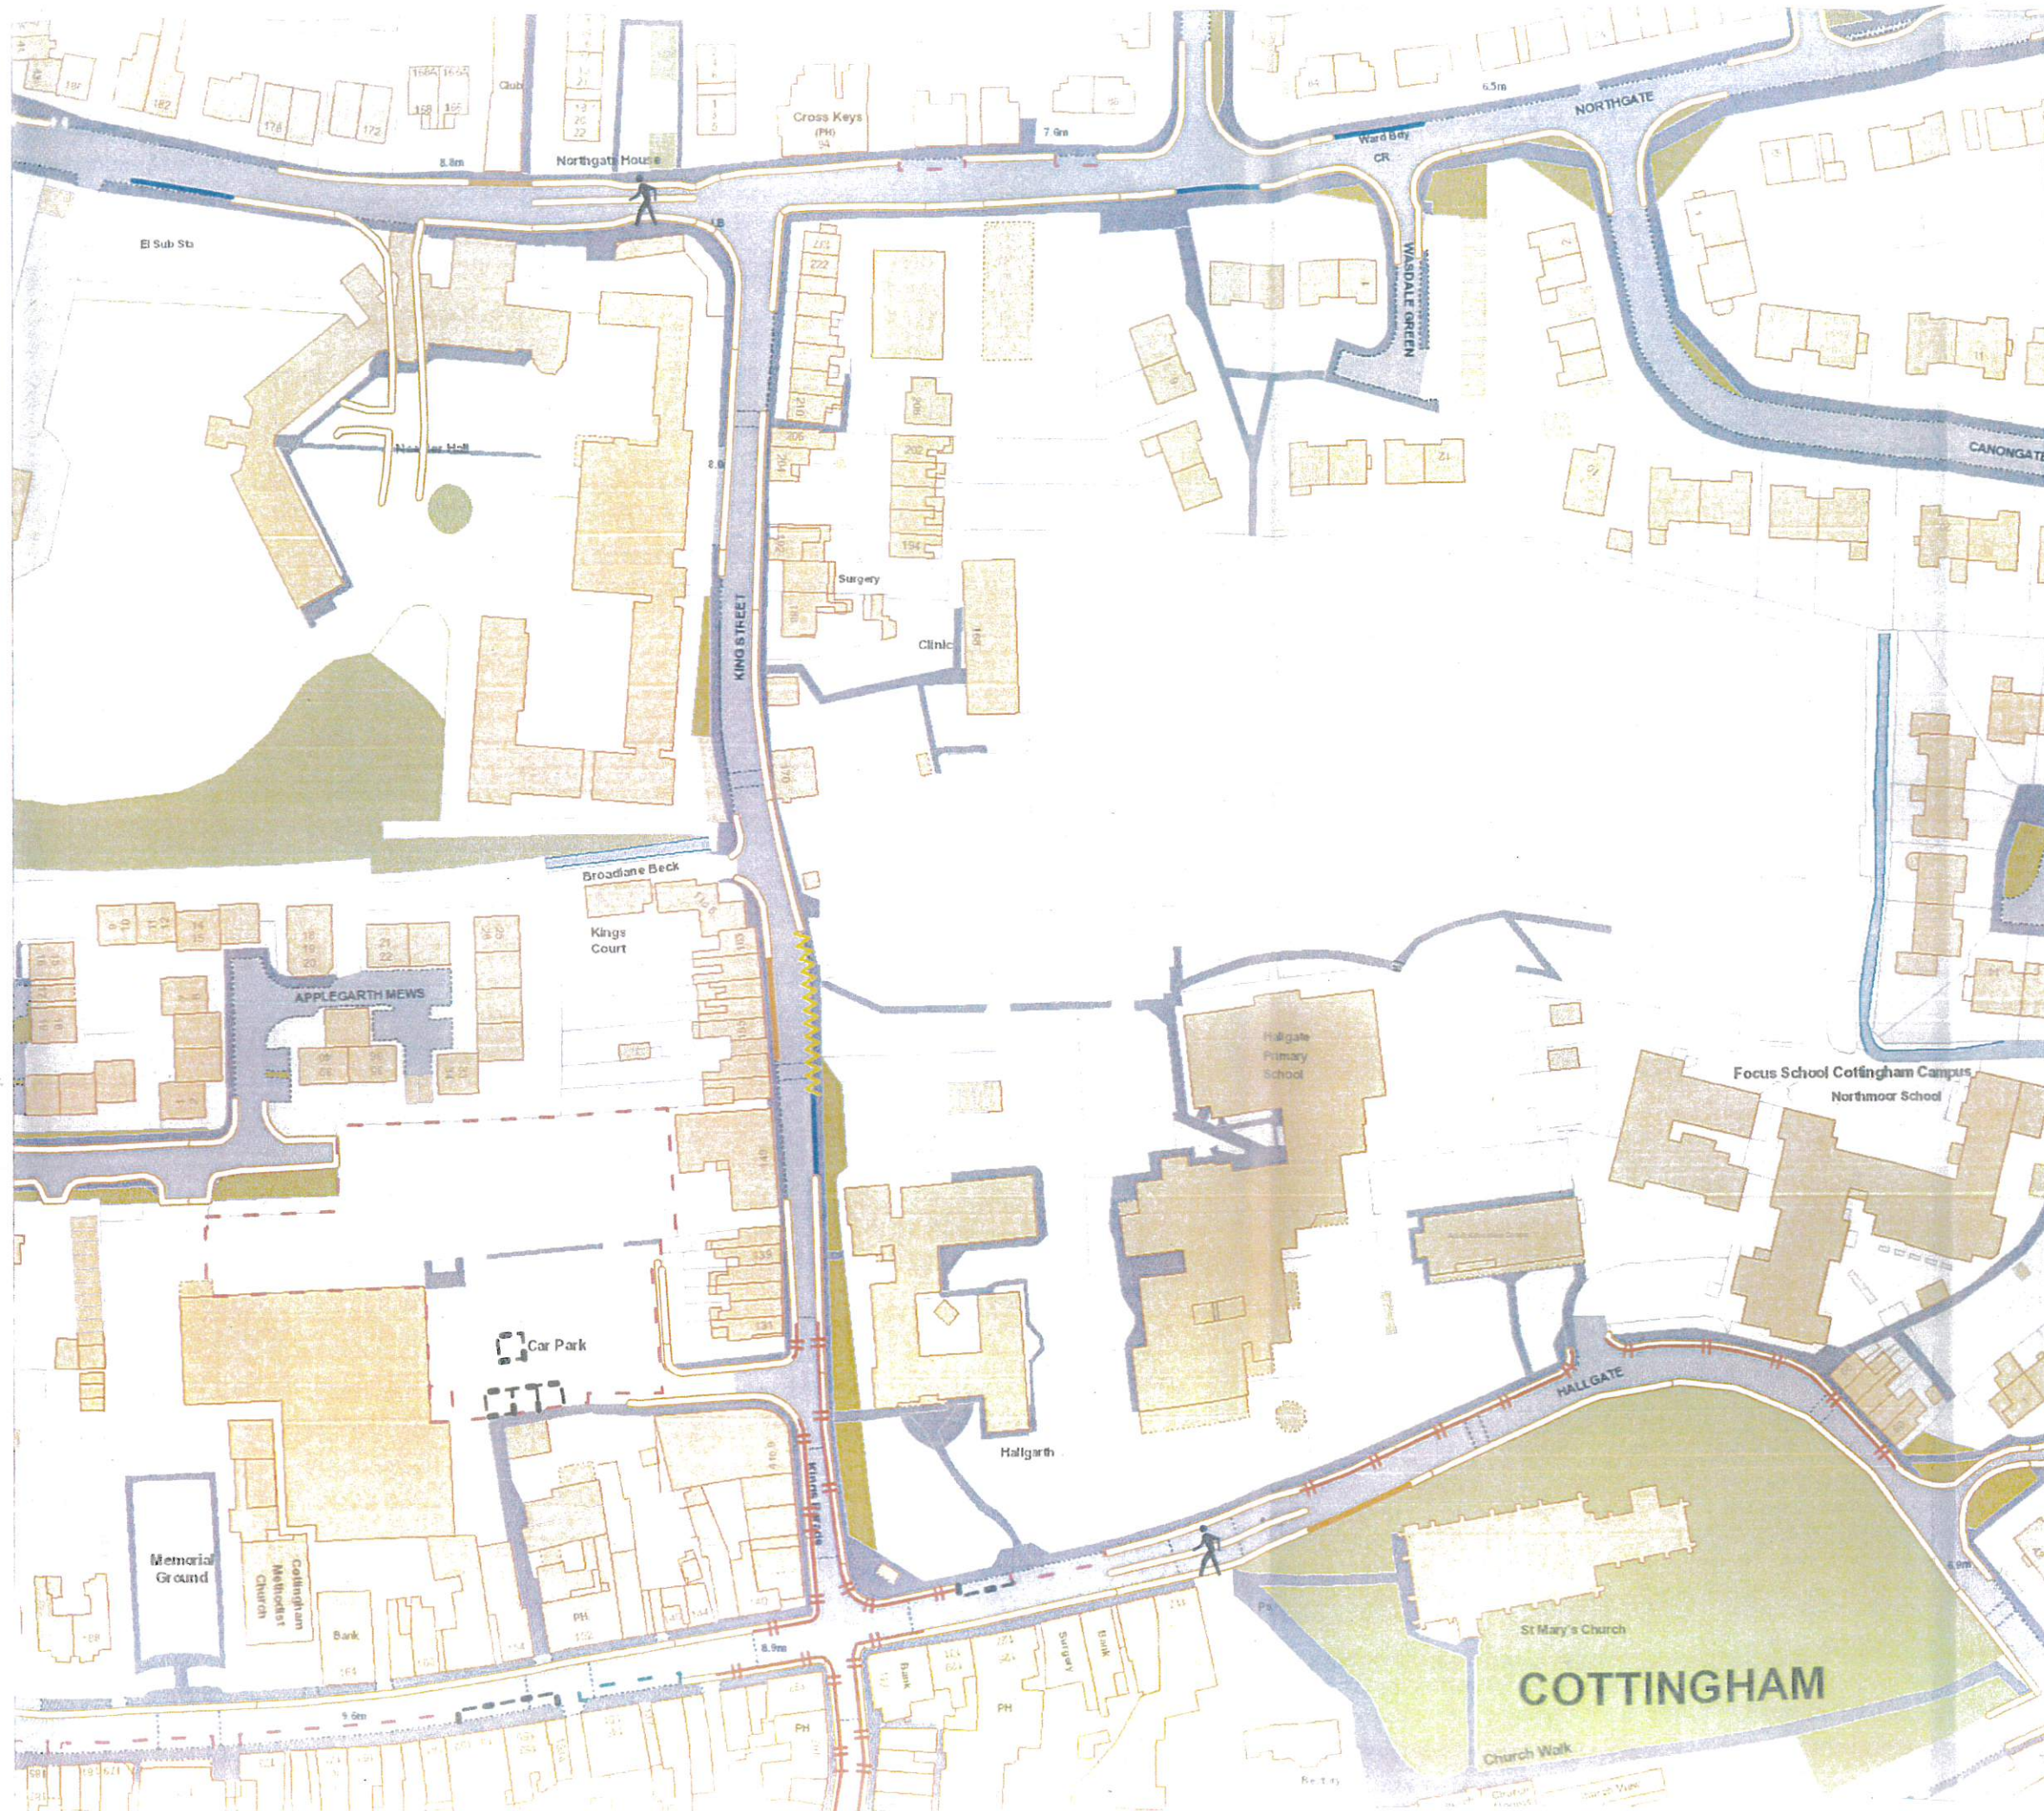

- Key to Restriction Types Displayed
- Clearway
 - School Keep Clear No Stopping
 - No waiting at any time
 - No waiting
 - No Loading At any time
 - Parking Bay
 - Disabled Parking
 - Loading only Mon - Fri 0900 - 1400
Parking Mon - Fri 1400 - 1800/5 at 0900 - 1800/5 limited waiting the on return within the
 - Pedestrian Crossing

[Handwritten Signature]

Property and Commercial
Law Manager



EAST RIDING
OF YORKSHIRE COUNCIL
DIRECTORATE OF ENVIRONMENT AND
NEIGHBOURHOOD SERVICES
Interim Director: Paul Bellotti

DRAWING TITLE

Tile Ref: EG123A

SCALE 1 : 1250


DATE

Given under the Common Seal of The East Riding of Yorkshire Council.

THE COMMON SEAL of THE EAST RIDING)
)
OF YORKSHIRE COUNCIL was hereunto)
)
affixed in the presence of:-)

A handwritten signature in black ink, consisting of stylized, overlapping loops and a long horizontal stroke extending to the right.

Property and Commercial
Law Manager

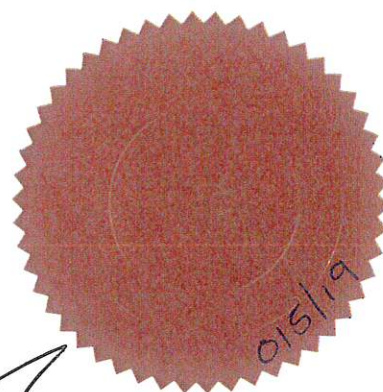

THE EAST RIDING OF YORKSHIRE COUNCIL
(ON STREET PARKING PLACES) (CIVIL ENFORCEMENT) (CONSOLIDATION)
(AMENDMENT NO.13) (PROHIBITION AND RESTRICTION OF WAITING, KING
STREET AND NORTHGATE, COTTINGHAM) ORDER 2019

1. On the 17 January 2019 The East Riding of Yorkshire Council made this Order which will be operative from the 17 January 2019 to amend The East Riding of Yorkshire Council (On Street Parking Places) (Civil Enforcement) (Consolidation) Order 2017 the effect of which will be:-

- (a) To introduce a No Waiting at Any Time restriction on parts of King Street and Northgate, Cottingham and on the whole length of the unnamed new access road off Northgate, Cottingham.
- (b) To introduce No Waiting between 7am and 6pm on part of Northgate, Cottingham.

2. A copy of the Order and relevant plan may be examined during normal office hours at the Cottingham Customer Service Centre, Civic Hall, Market Green, Cottingham, HU16 5QG and Beverley Customer Service Centre, Cross Street, Beverley, HU17 9BA. (Ref MG/77096)

3. If you wish to question the validity of this Order or of any provision contained in it on the grounds that it is not within the powers conferred by the Road Traffic Regulation Act 1984, or on the grounds that any requirement of that Act or any instrument made under it has not been complied with in relation to the Order, you may, within six weeks from the 17 January 2019 apply to the High Court for this purpose.

Dated the 17 January 2019

Mathew Buckley
Solicitor
Head of Legal and Democratic Services
The East Riding of Yorkshire Council

The East Riding of Yorkshire Council will, on request, provide this document in Braille, audio or large print format.

If English is not your first language and you would like a translation of this document, please telephone 01482 393939.