

I hereby certify that
this is a true copy of
the original document.

M. Gaddan
FCLLEX Solicitor

DATED 12TH JULY 2018

THE EAST RIDING OF YORKSHIRE COUNCIL
(ON STREET PARKING PLACES) (CIVIL ENFORCEMENT)
(CONSOLIDATION) (AMENDMENT NO.14)
(MAIN STREET AND CROSS HILL, BRANDESBURTON)
ORDER 2018

MG/77098

THE EAST RIDING OF YORKSHIRE COUNCIL (ON STREET PARKING PLACES)
(CIVIL ENFORCEMENT) (CONSOLIDATION) (AMENDMENT NO.14)
(MAIN STREET AND CROSS HILL, BRANDESBURTON) ORDER 2018

The East Riding of Yorkshire Council (hereinafter referred to as “the Council”) in exercise of its powers under Section 1 of the Road Traffic Regulation Act 1984 (hereinafter referred to as “the Act of 1984”) as amended and in pursuance of powers granted by the Secretary of State under Section 74 and Part 2 of Schedule 8 and under Paragraph 8 of the Traffic Management Act 2004 (hereinafter referred to as “the Act of 2004”) as amended and of all other enabling powers and after consultation with the Chief Officer of Police in accordance with Part III of Schedule 9 to the Act of 1984 hereby makes the following Order:-

1. This Order shall come into operation on the 12th day of July 2018 and may be cited as The East Riding of Yorkshire Council (On Street Parking Places) (Civil Enforcement) (Consolidation) (Amendment No.14) (Main Street and Cross Hill, Brandesburton) Order 2018.
2. The East Riding of Yorkshire Council (On Street Parking Places) (Civil Enforcement) (Consolidation) Order 2017 is hereby amended to the following extent:
 - (a) The Plan Tile References specified in Schedule 1 (Parkmap Schedule 24.01) to this Order are hereby revoked and:
 - (b) The Plan Tile References specified in Schedule 2 (Parkmap Schedule 25.01) to this Order are hereby inserted.

SCHEDULE 1
(PARKMAP SCHEDULE 24.01)
REVOCATION

SCHEDULE

REVOCATION

Schedule 1 – Plan Reference Numbers – Tile
Number

Item 9 – Column 2 - The following to be
deleted:-
CP141
CP142

SCHEDULE 2
(PARKMAP SCHEDULE 25.01)
AMENDMENT

SCHEDULE

AMENDMENT

Schedule 1 – Plan Reference Numbers – Tile
Number

Item 9 – Column 2 - The following to be
inserted:-
CP141A
CP142A



Key to Restriction Types Displayed

- Coaches clearway
- School Keep Clear No Stopping Mon-Fri 8am-9am and 3pm-4pm Mon-Fri
- No waiting at any time
- No Loading 8am-8pm

RCW
Property and Commercial
Law Manager




EAST RIDING
OF YORKSHIRE COUNCIL

DIRECTORATE OF ENVIRONMENT AND
NEIGHBOURHOOD SERVICES
Interim Director: Paul Bellotti

DRAWING TITLE

Tile Ref: CP141A

SCALE	1 : 1250
DATE	

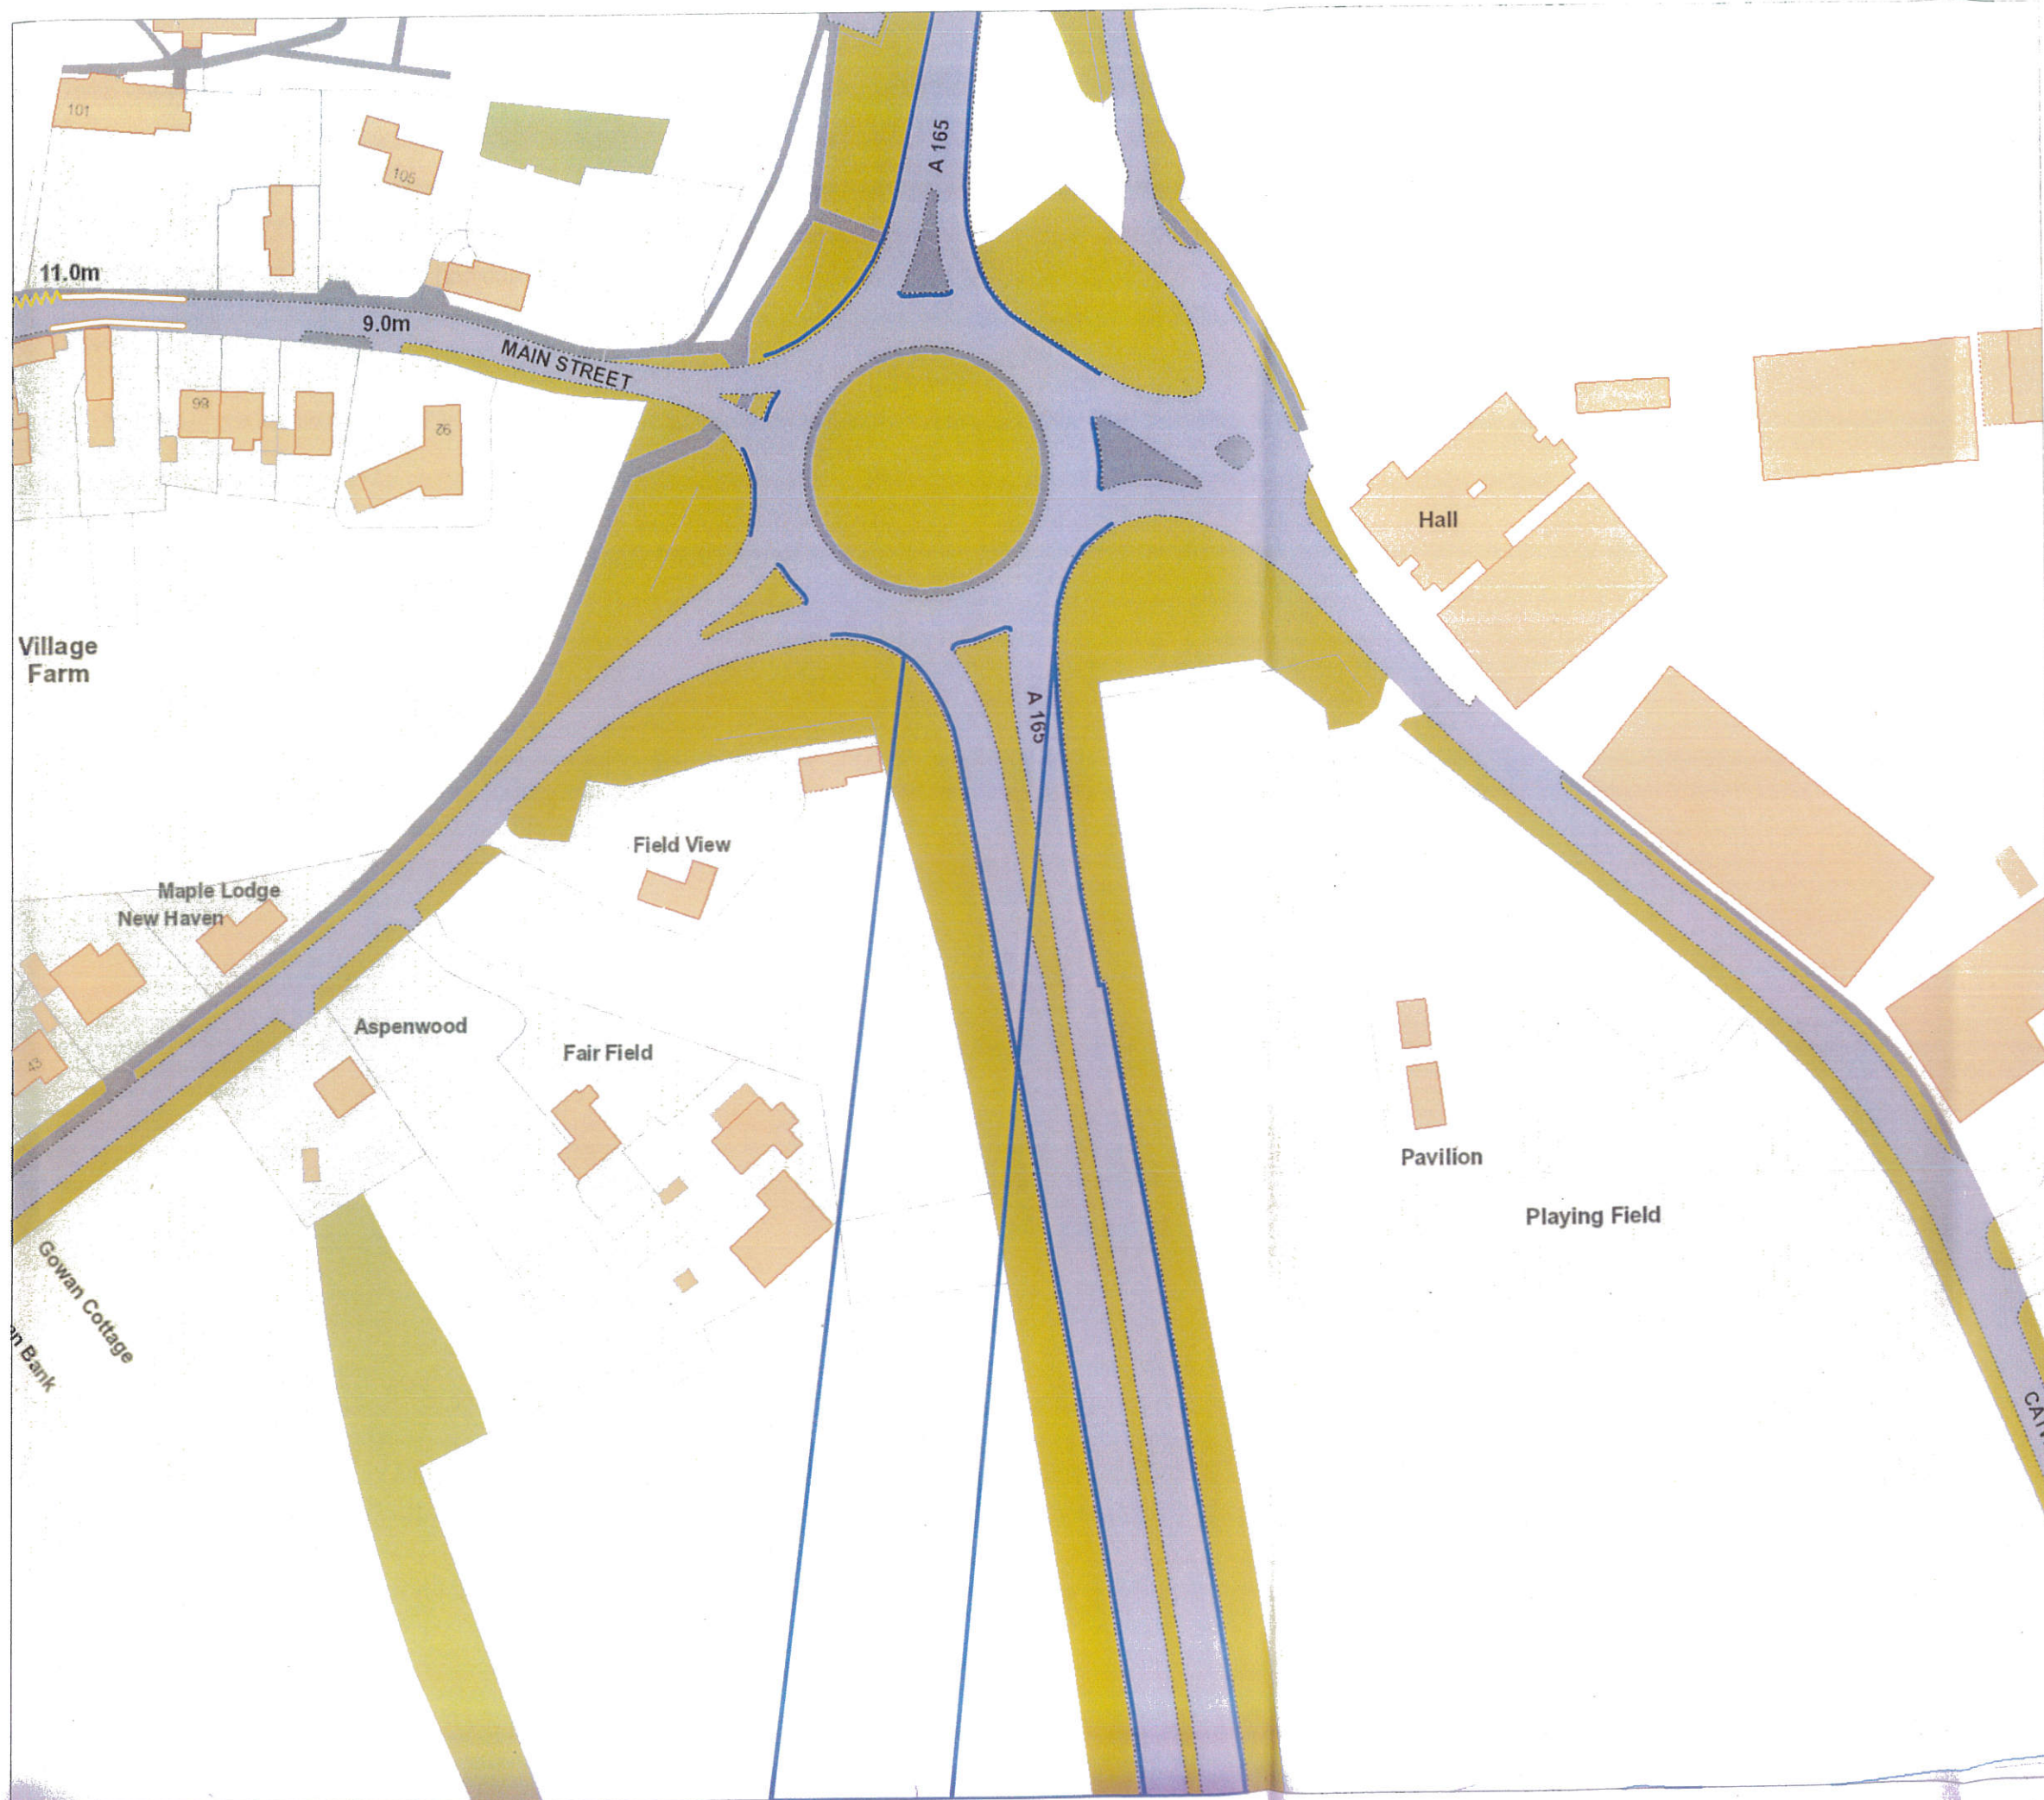

Key to Restriction Types Displayed

- Clearway
- School Keep Clear No Stopping Mon-Fri 8am-9am and 3pm-4pm Mon-Fri
- No waiting at any time

Paul Bellotti

Property and Commercial
Law Manager



EAST RIDING
OF YORKSHIRE COUNCIL

DIRECTORATE OF ENVIRONMENT AND
NEIGHBOURHOOD SERVICES
Interim Director: Paul Bellotti

DRAWING TITLE

Tile Ref: CP142A

SCALE	1 : 1250
-------	----------

DATE	
------	--

Given under the Common Seal of The East Riding of Yorkshire Council.

THE COMMON SEAL of THE EAST RIDING)
)
OF YORKSHIRE COUNCIL was hereunto)
)
affixed in the presence of:-)



A handwritten signature in blue ink, consisting of stylized cursive letters.

Property and Commercial
Law Manager

THE EAST RIDING OF YORKSHIRE COUNCIL
(ON STREET PARKING PLACES) (CIVIL ENFORCEMENT) (CONSOLIDATION)
(AMENDMENT NO.14) (MAIN STREET AND CROSS HILL, BRANDESBURTON)
ORDER 2018

1. On the 12 July 2018 The East Riding of Yorkshire Council made this Order which will be operative from the 12 July 2018 to amend The East Riding of Yorkshire Council (On Street Parking Places) (Civil Enforcement) (Consolidation) Order 2017 the effect of which will be:-

- (a) To introduce no loading or unloading between 8.00am and 8.00pm on part of Main Street, Brandesburton.
- (b) To introduce no waiting at any time restrictions on parts of Main Street and Cross Hill, Brandesburton.
- (c) To make the school keep clear markings mandatory (no stopping) Monday to Friday between 8am and 9am and between 3pm and 4pm on Main Street, Brandesburton to enable enforcement.

2. A copy of the Order and relevant plan may be examined during normal office hours at the Beverley Customer Service Centre, Cross Street, Beverley, HU17 9BA. (Ref MG/77098)

3. If you wish to question the validity of this Order or of any provision contained in it on the grounds that it is not within the powers conferred by the Road Traffic Regulation Act 1984, or on the grounds that any requirement of that Act or any instrument made under it has not been complied with in relation to the Order, you may, within six weeks from the 12 July 2018 apply to the High Court for this purpose.

Dated the 12 July 2018

Mathew Buckley
Solicitor
Head of Legal and Democratic Services
The East Riding of Yorkshire Council

The East Riding of Yorkshire Council will, on request, provide this document in Braille, audio or large print format.

If English is not your first language and you would like a translation of this document, please telephone 01482 393939.

From: Mike Goodison,
Legal and Democratic Services
To: Denise Flint
Traffic and Parking Services

Your Ref: ENS/TP486/DF
Our Ref: MG/77102
Ext: 3156
Date: 11 July 2018

The East Riding of Yorkshire Council (On Street Parking Places) (Civil Enforcement) (Consolidation) (Amendment No.16) (Main Street, Willerby) Order 2018

Further to completion of the above matter on 4 July 2018, I write to advise that the legal formalities have now been finalised and the legal file has today been closed.

The Order has been placed in the Council's Records office for safekeeping, under reference number ERYC 16175.

The legal file has been forwarded to Filing and Despatch, for the attention of Tina Bruce under file reference MG/77102.

Should the file be needed in the future or should you require any further assistance on this matter, please do not hesitate to contact me on the above extension.

Mike Goodison
Legal Assistant

