

DATED 15 November 2018

THE EAST RIDING OF YORKSHIRE COUNCIL
(ON STREET PARKING PLACES (CIVIL ENFORCEMENT)
(CONSOLIDATION)(AMENDMENT NUMBER 25)
(VARIOUS STREETS, BEVERLEY) ORDER 2018

CN/77731

THE EAST RIDING OF YORKSHIRE COUNCIL (ON STREET PARKING PLACES
(CIVIL ENFORCEMENT) (CONSOLIDATION)(AMENDMENT NUMBER 25)
(VARIOUS STREETS, BEVERLEY)) ORDER 2018

The East Riding of Yorkshire Council (hereinafter referred to as “the Council”) in exercise of its powers under Section 1 of the Road Traffic Regulation Act 1984 (hereinafter referred to as “the Act of 1984”) as amended and in pursuance of powers granted by the Secretary of State under Section 74 and Part 2 of Schedule 8 and under Paragraph 8 of the Traffic Management Act 2004 (hereinafter referred to as “the Act of 2004”) as amended and of all other enabling powers and after consultation with the Chief Officer of Police in accordance with Part III of Schedule 9 to the Act of 1984 hereby makes the following Order:-

1. This Order shall come into operation on the 15th day of November 2018 and may be cited as The East Riding of Yorkshire Council ((On Street Parking Places (Civil Enforcement) (Consolidation)(Amendment number 25) (Various Streets, Beverley)) Order 2018.
2. The East Riding of Yorkshire Council (On Street Parking Places) (Civil Enforcement) (Consolidation) Order 2017 is hereby amended to the following extent:
 - (a) The Plan Tile Reference DK118, DK119, DN121, DP120B, DQ120 specified in Schedule 1 (Parkmap Schedule 24.01) to this Order is hereby revoked and:
 - (b) The Plan Tile Reference DK118A, DK119A, DN121A, DP120C, DQ120A specified in Schedule 2 (Parkmap Schedule 25.01) to this Order is hereby inserted.

SCHEDULE 1
(PARKMAP SCHEDULE 24.01)
REVOCATION

SCHEDULE

Schedule 1 – Plan Reference Numbers – Tile
Number

REVOCATION

Item 6 – Column 2 - The following to be
deleted:-
DK118
DK119
DK121
DP120B
DQ120

SCHEDULE 2
(PARKMAP SCHEDULE 25.01)
AMENDMENT

SCHEDULE

Schedule 1 – Plan Reference Numbers – Tile
Number

AMENDMENT

Item 6 – Column 2 - The following to be
inserted:-
DK118A
DK119A
DN121A
DP120C
DQ120A

Key to Restriction Types Displayed

- Coaches clearance
- School Keep Clear Markings
- No waiting at any time
- No waiting
- Controlled parking zone
- Parking Region
- Parking Place No limit



EAST RIDING
OF YORKSHIRE COUNCIL
DIRECTORATE OF ENVIRONMENT AND
RECREATION SERVICES
Director Paul Bellam

DRAWING TITLE


Title Ref: DK118A

SCALE: 1 : 1250

DATE

L. Bellam
**Litigation and Regulator
Services Manager**



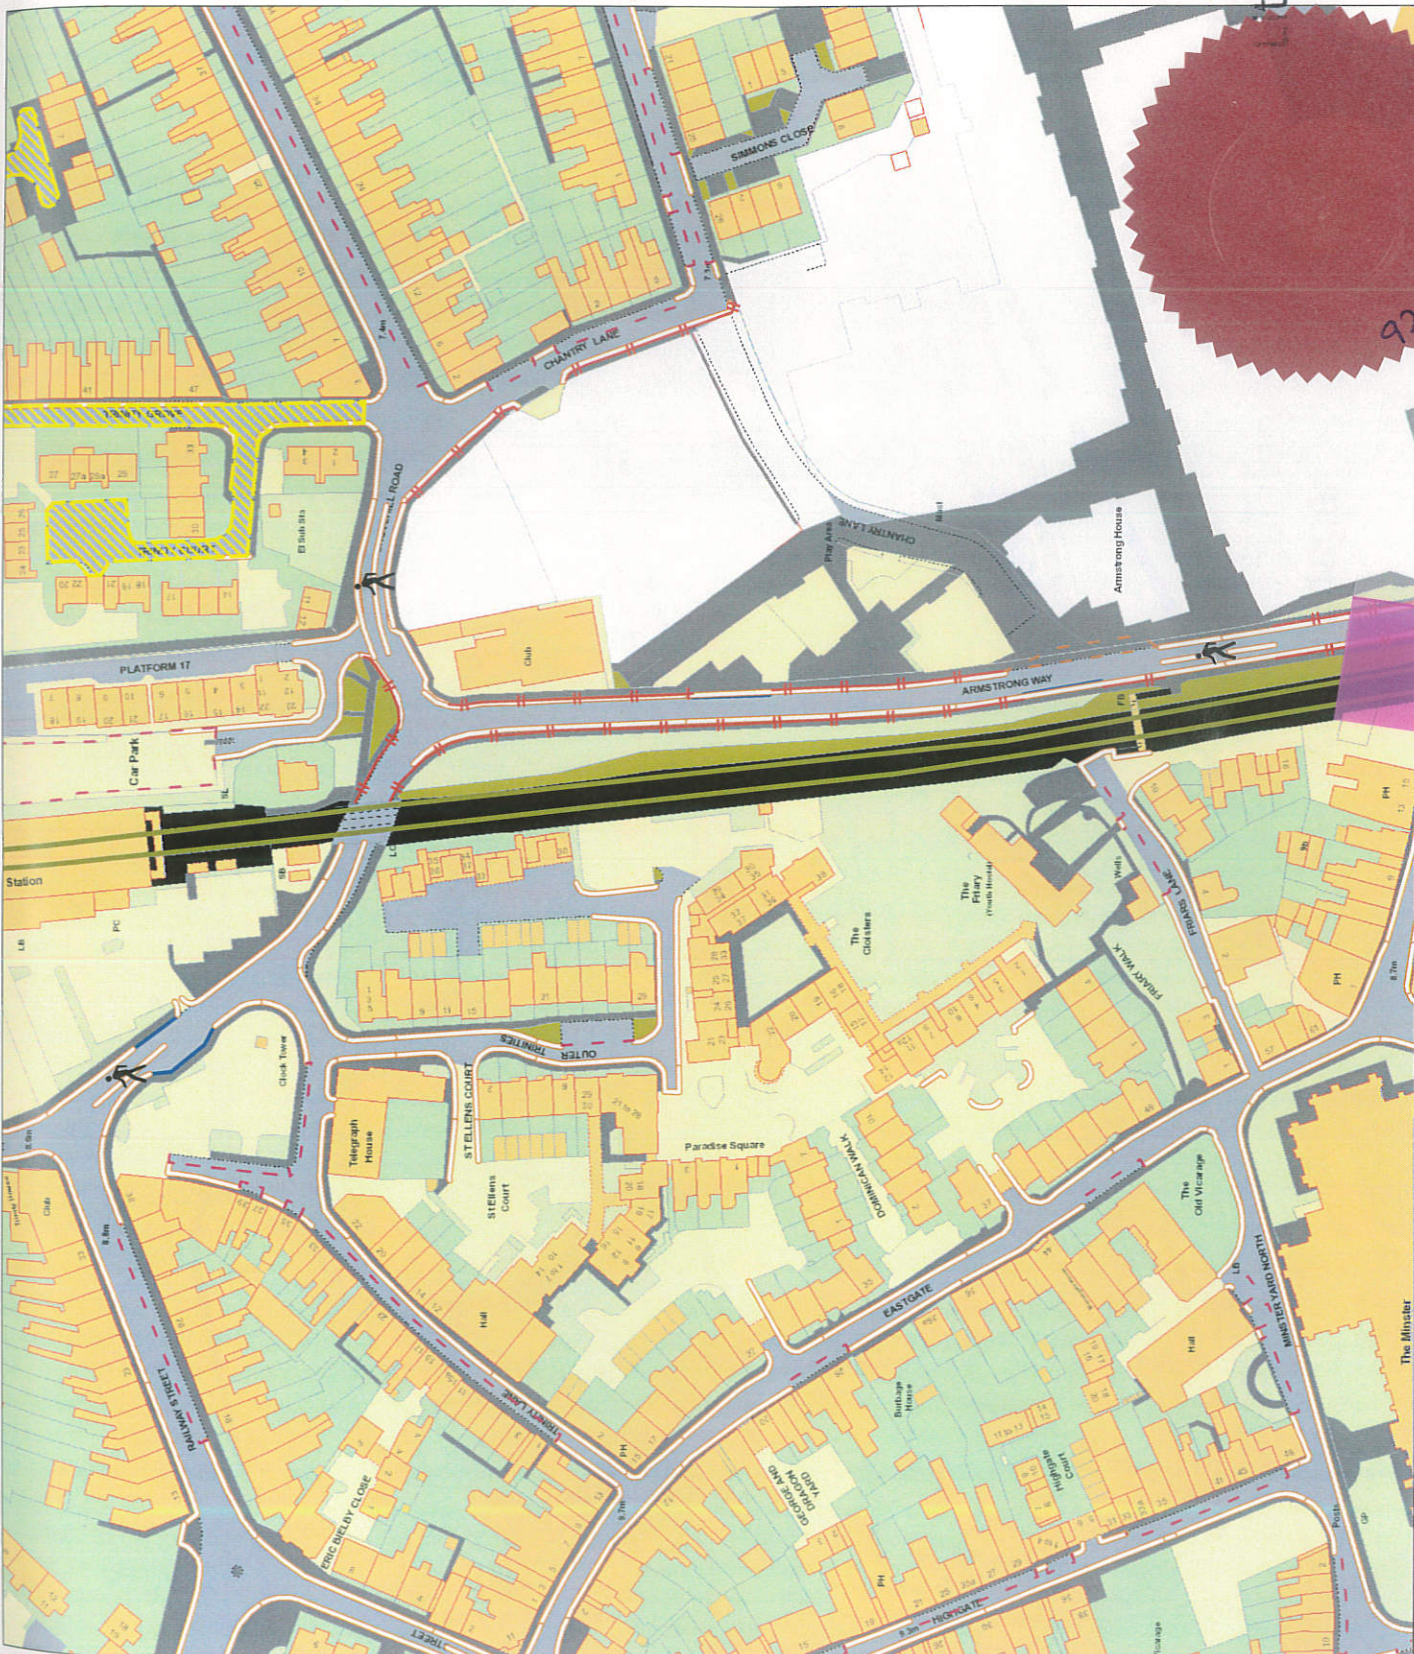

Key to Restriction Types Displayed

- Clearway
- No waiting at any time
- Motor vehicle parking area
- Motor vehicle parking area permit holders only
- Controlled Parking Zone
- Parking Region
- No Loading At any time
- Loading Bay
- Goods vehicles loading only
- Pedestrian Crossing



EAST RIDING
OF YORKSHIRE COUNCIL
DIRECTORATE OF ENVIRONMENT AND
NEIGHBOURHOOD SERVICES
Director: Paul Bellon


DRAWING TITLE

Title Ref: DN121A

SCALE: 1 : 1250

DATE:

Litigation and Regulatory
Services Manager

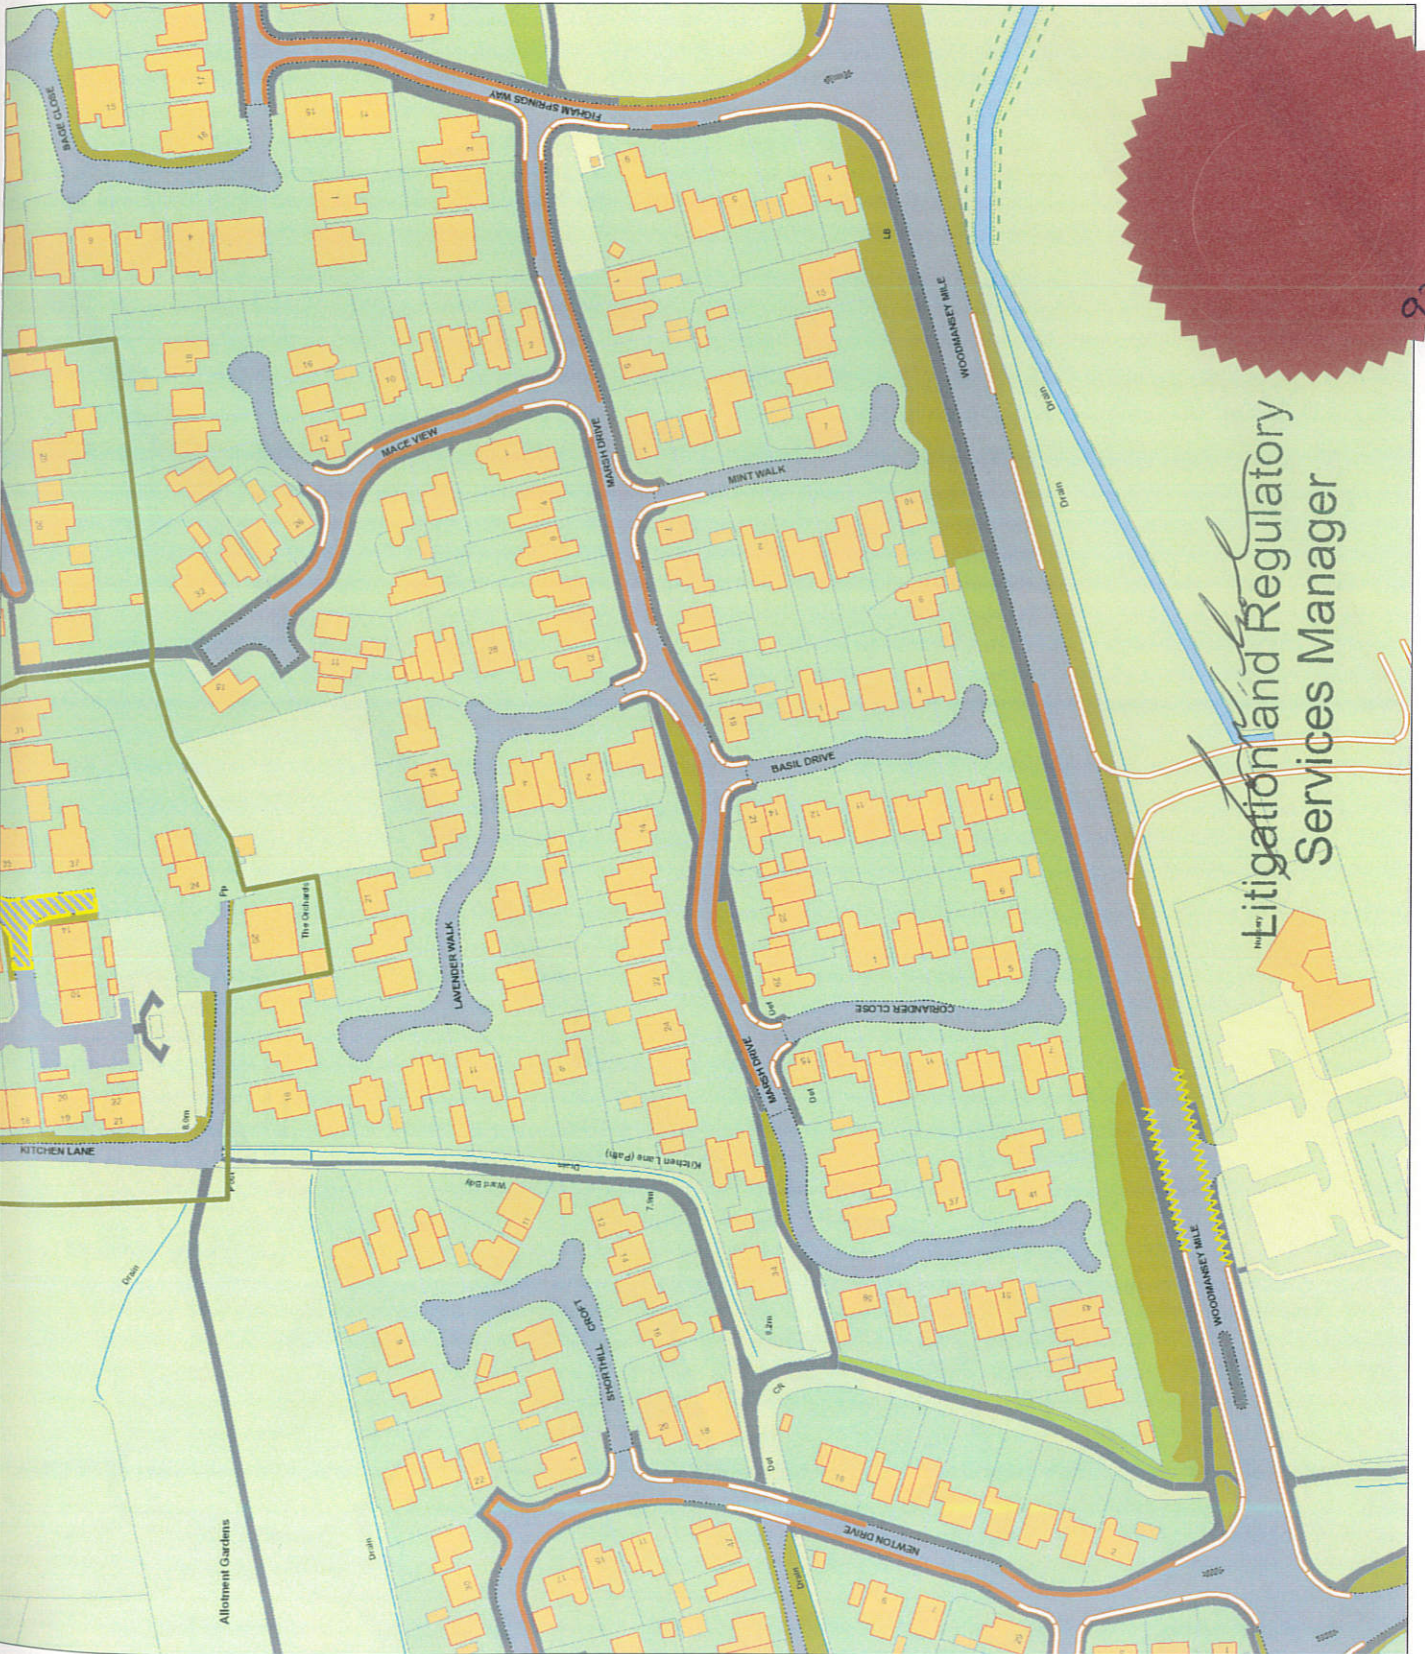

Key to Restriction Types Displayed

- School Keep Clear Area 8am-11am and 3pm-5pm Mon-Fri
- No waiting at any time
- No waiting
- Move permit parking area permit holders only
- Controlled Parking Zone
- Parking Region



EAST RIDING
OF YORKSHIRE COUNCIL
DIRECTORATE OF ENVIRONMENT AND
INFRASTRUCTURE SERVICES
Drawing Title

Title Ref: DP120C


SCALE 1 : 1250

DATE

[Signature]
**Litigation and Regulatory
Services Manager**

923/18

Key to Easement Types Displayed

 No easement at any time



EAST RIDING
OF YORKSHIRE COUNCIL

DIRECTORATE OF ENVIRONMENT AND
NEIGHBOURHOOD SERVICES


Director Paul Pedem

DRAWING TITLE

Title Ref: DQ120A

SCALE: 1 : 1250

DATE:

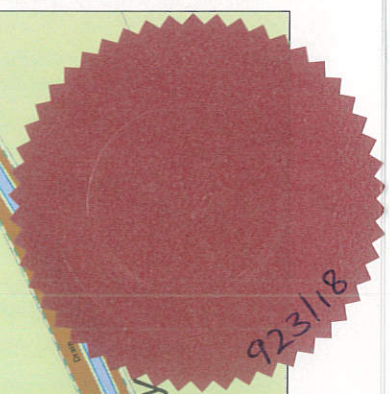

Paul Pedem
Litigation and Regulatory
Services Manager


Given under the Common Seal of The East Riding of Yorkshire Council.

THE COMMON SEAL of THE EAST RIDING)

OF YORKSHIRE COUNCIL was hereunto)

affixed in the presence of:-


Litigation and Regulatory
Services Manager

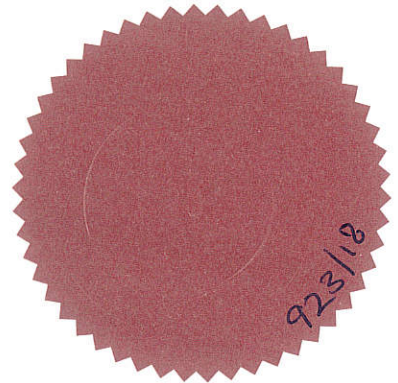

THE EAST RIDING OF YORKSHIRE COUNCIL
(ON STREET PARKING PLACES) (CIVIL ENFORCEMENT) (CONSOLIDATION)
(AMENDMENT NUMBER 25)
(VARIOUS STREETS, BEVERLEY) ORDER 2018

1. On the 15th November 2018 The East Riding of Yorkshire Council made this Order which will be operative from the 15th November 2018 the effect of which will be to
 - (a) To introduce No Waiting at Any Time restrictions on Woodhall Way, Orchard Garth and Orchard Close, Molescroft
 - (b) To amend the existing restrictions on Woodmansey Mile, Beverley and introduce No Waiting at Any Time restrictions on the new spine road for the proposed residential development off Woodmansey Mile
 - (c) To replace a section of Controlled Parking Zone bay with No Waiting at Any Time restrictions on Trinity Lane, Beverley
2. A copy of the Order and relevant plan may be examined during normal office hours at the Beverley Customer Service Centre, Cross Street, Beverley, HU17 9BA, Beverley Customer Service Centre, Cross Street, Beverley, HU17 9BA. (Ref CN/77731)
3. If you wish to question the validity of this Order or of any provision contained in it on the grounds that it is not within the powers conferred by the Road Traffic Regulation Act 1984, or on the grounds that any requirement of that Act or any instrument made under it has not been complied with in relation to the Order, you may, within six weeks from the 15 November 2018 apply to the High Court for this purpose.

Dated the 15th November 2018

Mathew Buckley
Solicitor
Head of Legal and Democratic Services
The East Riding of Yorkshire Council

The East Riding of Yorkshire Council will, on request, provide this document in Braille, audio or large print format.

If English is not your first language and you would like a translation of this document, please telephone 01482 393939.