

I hereby certify that
this is a true copy of
the original document.

M. Goodson
FCILEX Solicitor

DATED 19TH APRIL 2018

THE EAST RIDING OF YORKSHIRE COUNCIL
(OFF STREET PARKING PLACES) (CIVIL ENFORCEMENT) (CONSOLIDATION)
(AMENDMENT NO.1)(LIMEKILN LANE COACH PARK, BRIDLINGTON)
ORDER 2018

MG/77058

THE EAST RIDING OF YORKSHIRE COUNCIL (OFF STREET PARKING PLACES)
(CIVIL ENFORCEMENT) (CONSOLIDATION) (AMENDMENT NO.1)
(LIMEKILN LANE COACH PARK, BRIDLINGTON) ORDER 2018

The East Riding of Yorkshire Council (hereinafter referred to as “the Council”) in exercise of its powers under Section 1 of the Road Traffic Regulation Act 1984 (hereinafter referred to as “the Act of 1984”) as amended and in pursuance of powers granted by the Secretary of State under Section 74 and Part 2 of Schedule 8 and under Paragraph 8 of the Traffic Management Act 2004 (hereinafter referred to as “the Act of 2004”) as amended and of all other enabling powers and after consultation with the Chief Officer of Police in accordance with Part III of Schedule 9 to the Act of 1984 hereby makes the following Order:-

1. This Order shall come into operation on the 19th day of April 2018 and may be cited as The East Riding of Yorkshire Council (Off Street Parking Places) (Civil Enforcement) (Consolidation) (Amendment No.1) (Limekiln Lane Coach Park, Bridlington) Order 2018.
2. The East Riding of Yorkshire Council (Off Street Parking Places) (Civil Enforcement) (Consolidation) Order 2017 is hereby amended to the following extent:
 - (a) Part 1 – General – Interpretation to include the following definitions:-

“Summer Period” means the period from Good Friday or 1 April (whichever is the earlier) until 31 October inclusive in any year;

“Winter Period” means the period from 1 November to 31 March or the day before Good Friday (whichever is the earlier) inclusive in any year;
 - (b) The Plan Tile References specified in Schedule 1 (Parkmap Schedule 24.01) to this Order are hereby revoked and:
 - (c) The Plan Tile References specified in Schedule 2 (Parkmap Schedule 25.01) to this Order is hereby inserted.
 - (d) Schedule 2 (Pay and Display Charges) is amended as specified in Schedule 2 (Parkmap Schedule 25.01) to this Order


SCHEDULE 1
(PARKMAP SCHEDULE 24.01)
REVOCATION

<u>SCHEDULE</u>	<u>REVOCATION</u>
Schedule 1 – Plan Reference Numbers – Tile Number	Item 3 – Column 2 - The following to be deleted:- AF160 AF161 AG160 AG161

SCHEDULE 2
(PARKMAP SCHEDULE 25.01)
AMENDMENT

<u>SCHEDULE</u>	<u>AMENDMENT</u>
Schedule 1 – Plan Reference Numbers – Tile Number	Item 3 – Column 2 - The following to be inserted:- AF160A AF161A AG160A AG161A
Schedule 2 – Pay and Display Charges	A new entry to be made in the Bridlington area as follows:- <u>Column 2 (Car Park)</u> to read:- Limekiln Lane Coach Park (Long Stay)(Coaches) <u>Column 3 (Operating Days and Hours)</u> to read:- All days All Hours <u>Column 4 (Charging Hours and Days)</u> to read:- 8am to 6pm All days <u>Column 5 (Max Stay)</u> to read:- No Limit <u>Column 6 (Hourly Charges)</u> to read:- Summer Period Coaches Only:- £4.00 3 hours £6.00 5 hours £10.00 all day Winter Period Coaches:- £3.00 3 hours £4.50 5 hours £7.50 all day

	<p><u>Column 7 (Annual Long Stay Permit Cost)</u> to read:- n/a</p> <p><u>Column 8 (6 Month Long Stay Permit Cost)</u> to read:- n/a</p> <p><u>Column 9 (Validity of Long Stay Permit)</u> to read:- n/a</p>
Schedule 2 – Pay and Display Charges	<p>A further new entry to be made in the Bridlington area as follows:-</p> <p><u>Column 2 (Car Park)</u> to read:- Limekiln Lane Coach Park (Long Stay)(Cars)</p> <p><u>Column 3 (Operating Days and Hours)</u> to read:- All days All Hours (Winter Period Only)</p> <p><u>Column 4 (Charging Hours and Days)</u> to read:- 8am to 6pm All days</p> <p><u>Column 5 (Max Stay)</u> to read:- No Limit</p> <p><u>Column 6 (Hourly Charges)</u> to read:- Cars:- £60p 1 hour £1.40 2 hours £2.20 3 hours £2.90 all day East Riding Wide Daily Ticket £5.40</p> <p><u>Column 7 (Annual Long Stay Permit Cost)</u> to read:- £300.00</p> <p><u>Column 8 (6 Month Long Stay Permit Cost)</u> to read:- £165.00</p> <p><u>Column 9 (Validity of Long Stay Permit)</u> to read:- Class C</p>

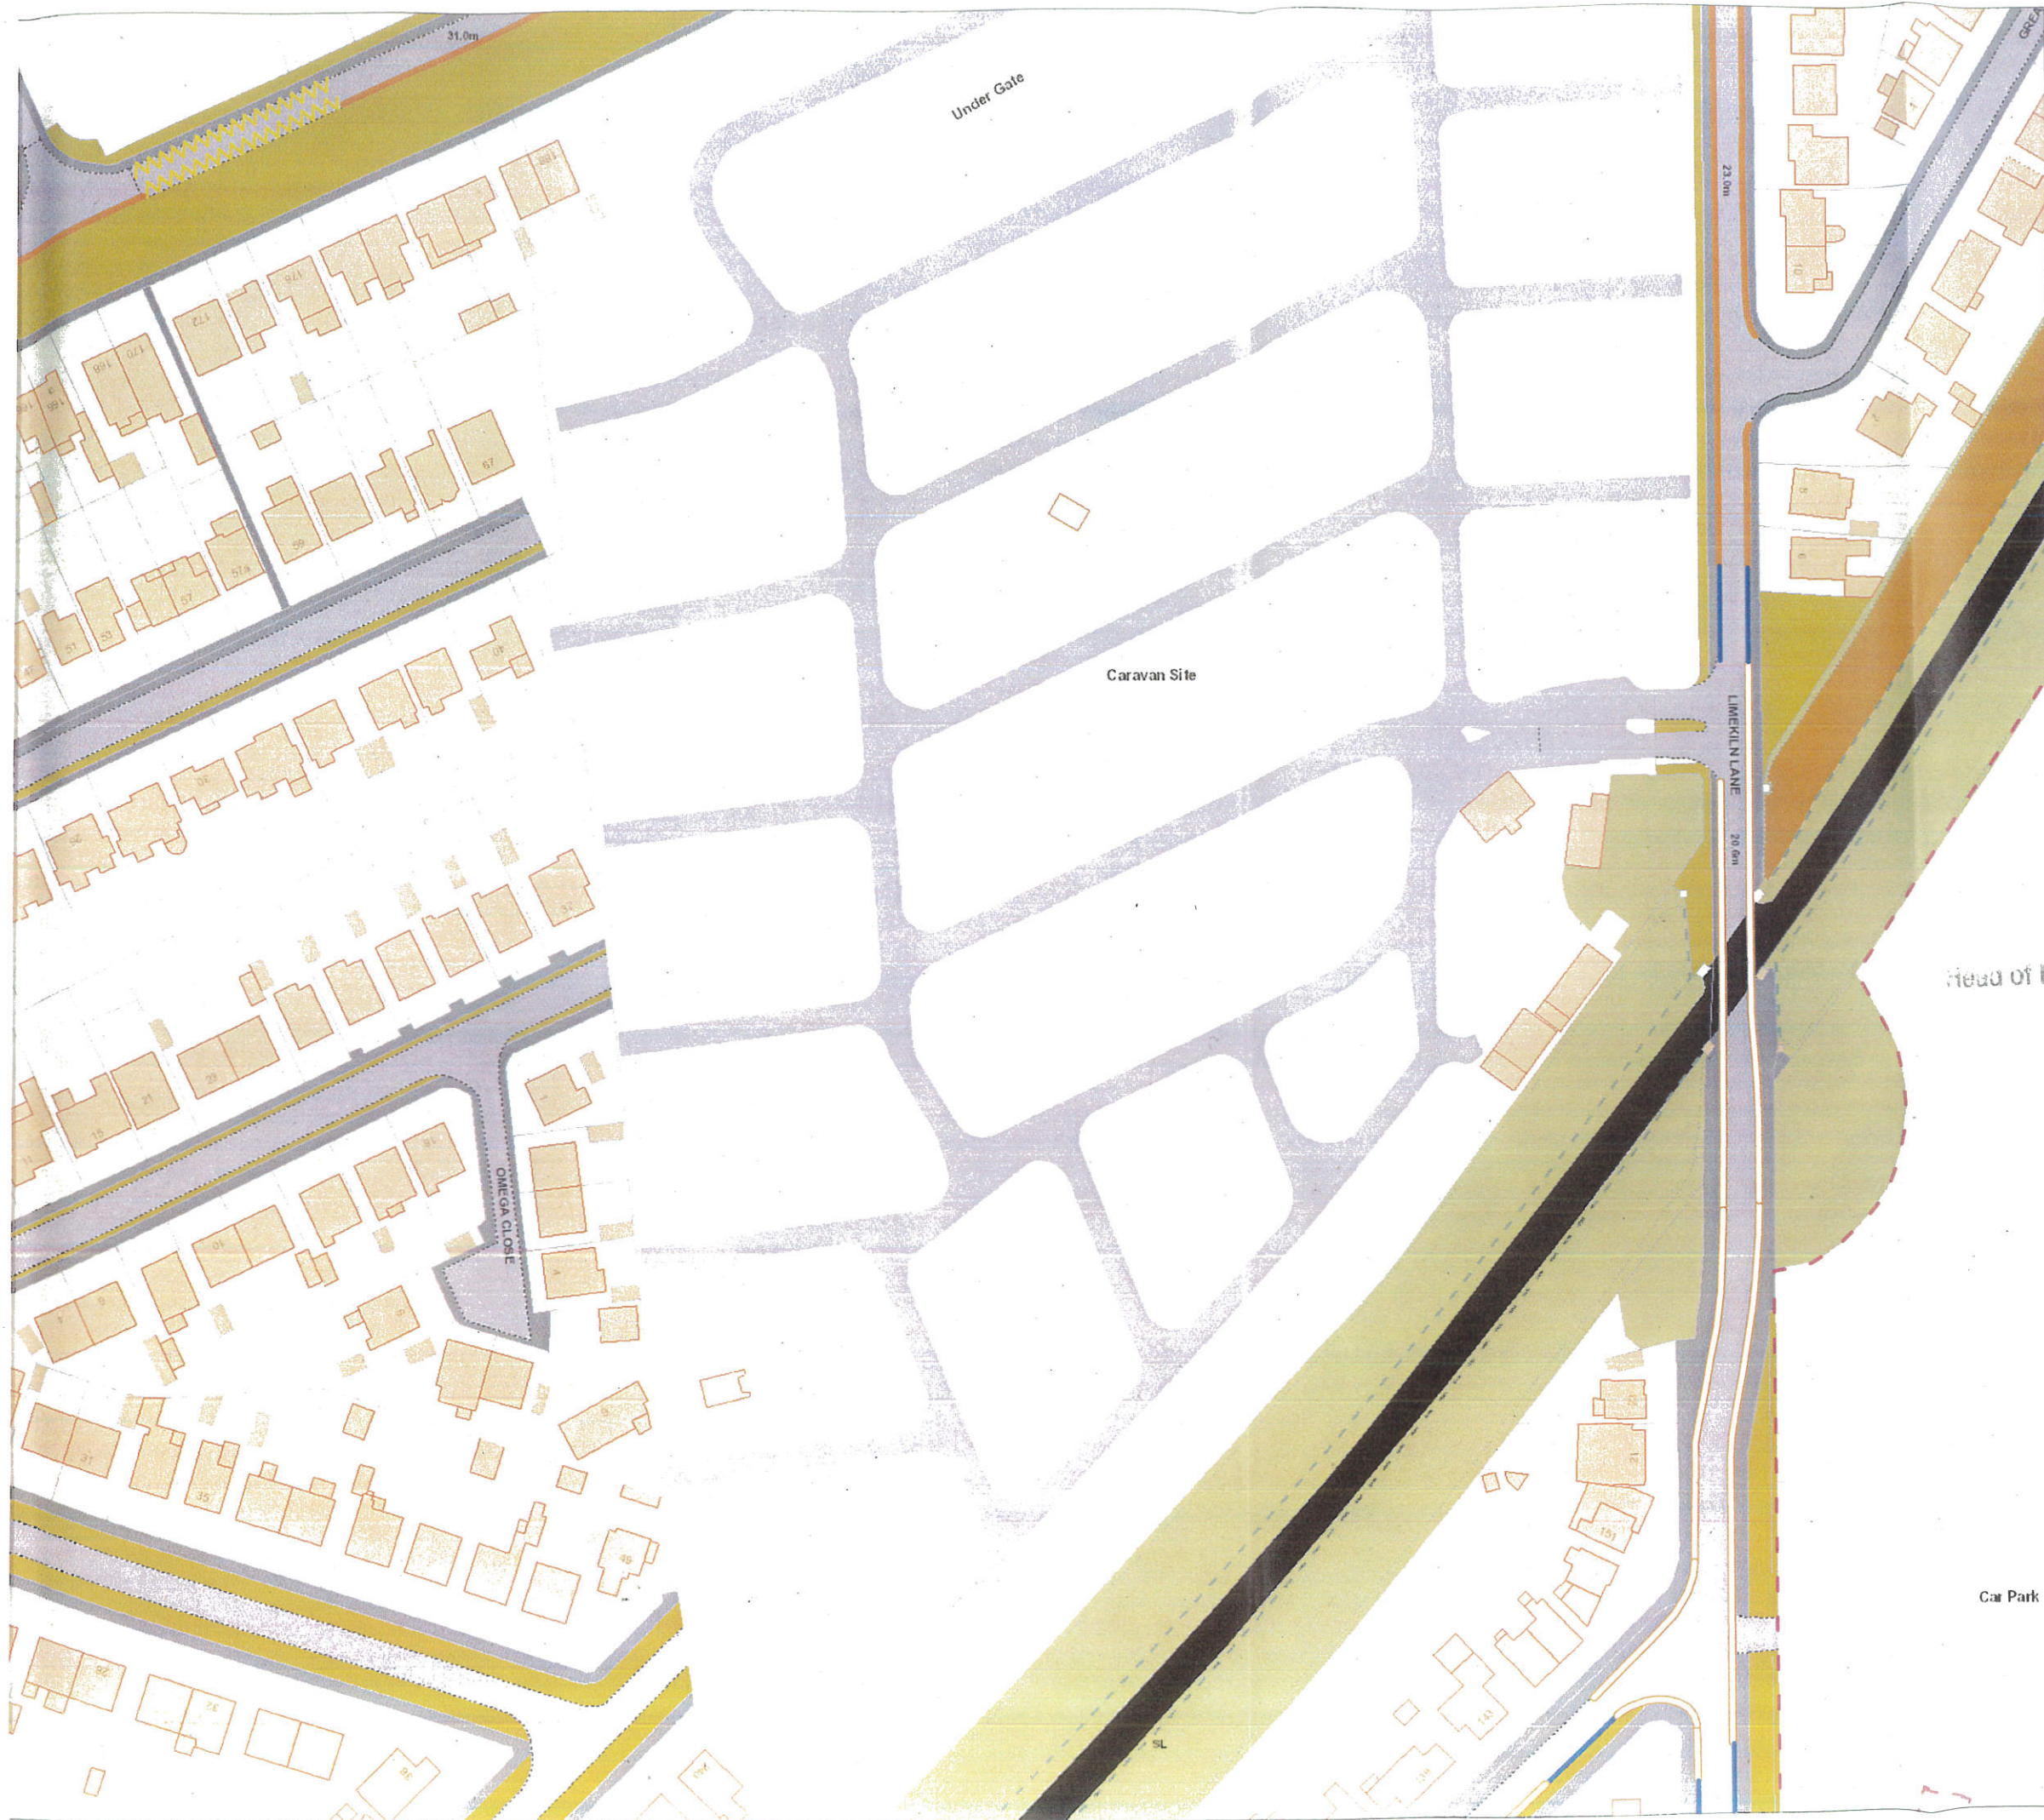

Key to Restriction Types Displayed

- Clearway
- No Stopping 8am-9am and 2.15pm-3.15pm Mon-Fri
- No waiting at any time
- No waiting
- Parking Place with charges (See order schedule for details)



[Signature] 11.2.18
Head of Legal and Democratic Services



EAST RIDING
OF YORKSHIRE COUNCIL

DIRECTORATE OF ENVIRONMENT AND
NEIGHBOURHOOD SERVICES
Interim Director: Paul Bellotti


DRAWING TITLE

Tile Ref: AF160A

SCALE 1 : 1250

DATE

Car Park

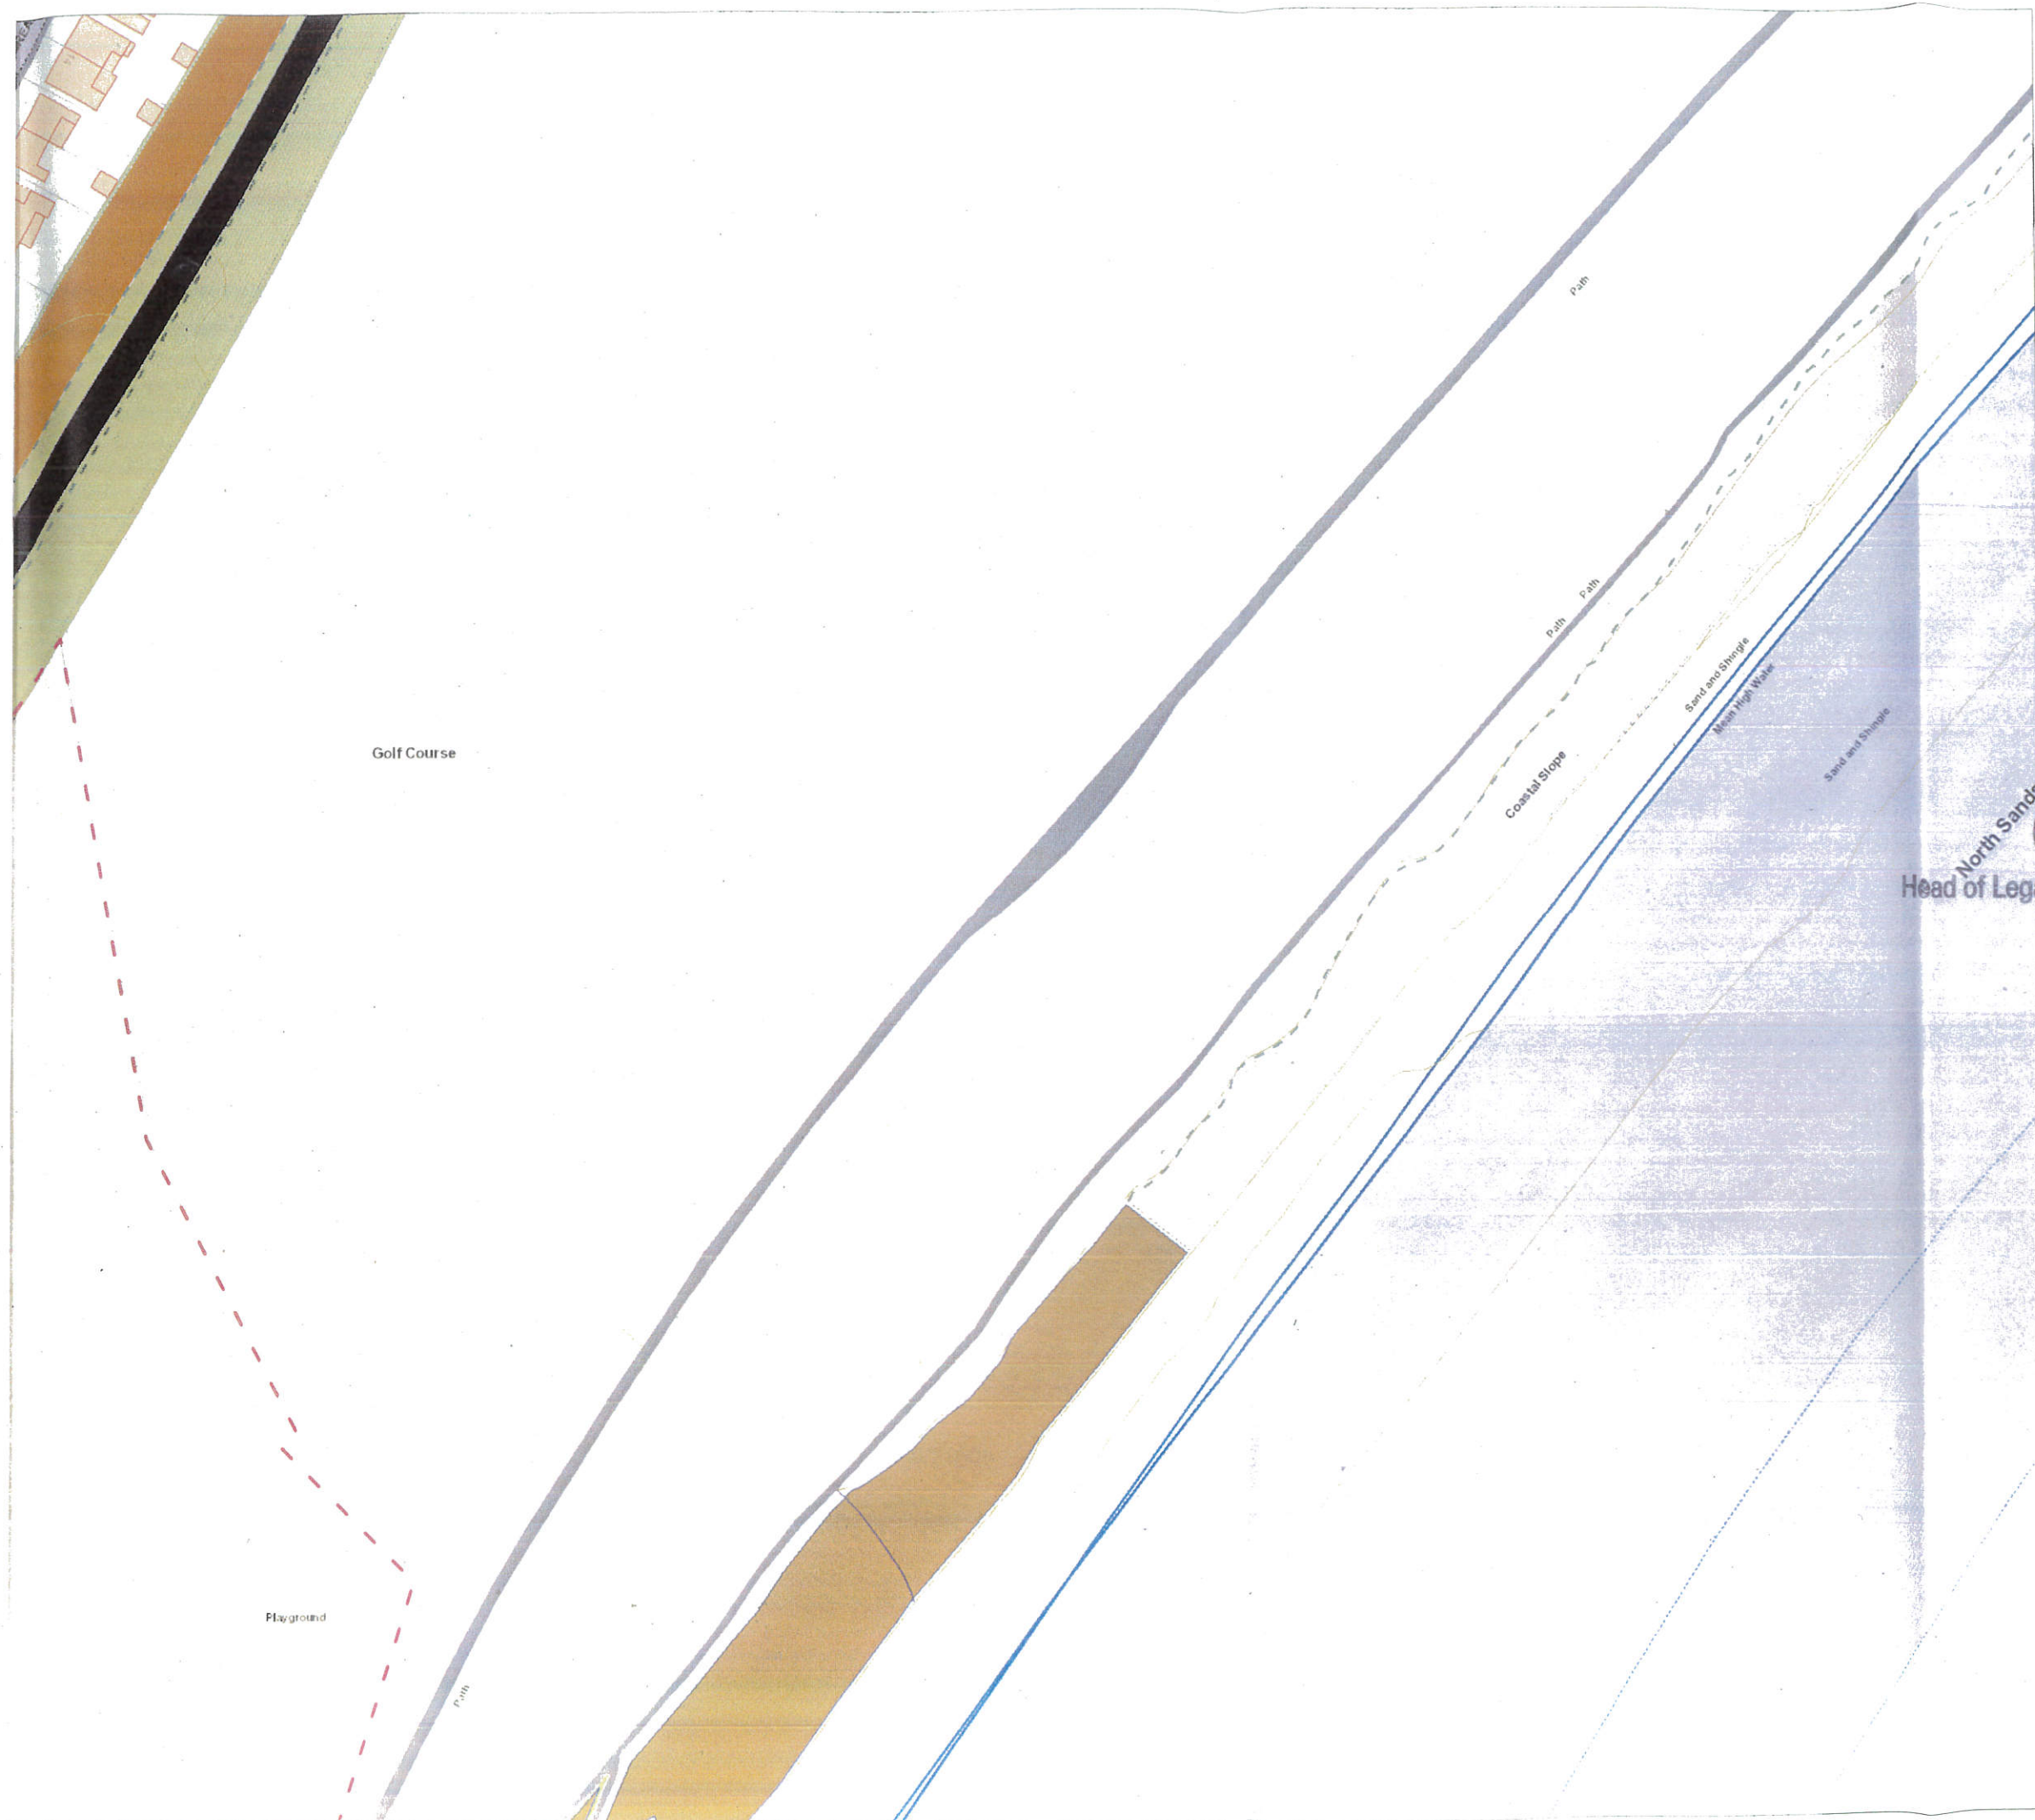

Key to Restriction Types Displayed

--- Parking Place with charges
(See order schedule for details)



North Sands
Head of Legal and Democratic Services
11.04.18



 **EAST RIDING**
OF YORKSHIRE COUNCIL

DIRECTORATE OF ENVIRONMENT AND
NEIGHBOURHOOD SERVICES
Interim Director: Paul Bellotti


DRAWING TITLE

Tile Ref: AF161A

SCALE

1 : 1250

DATE

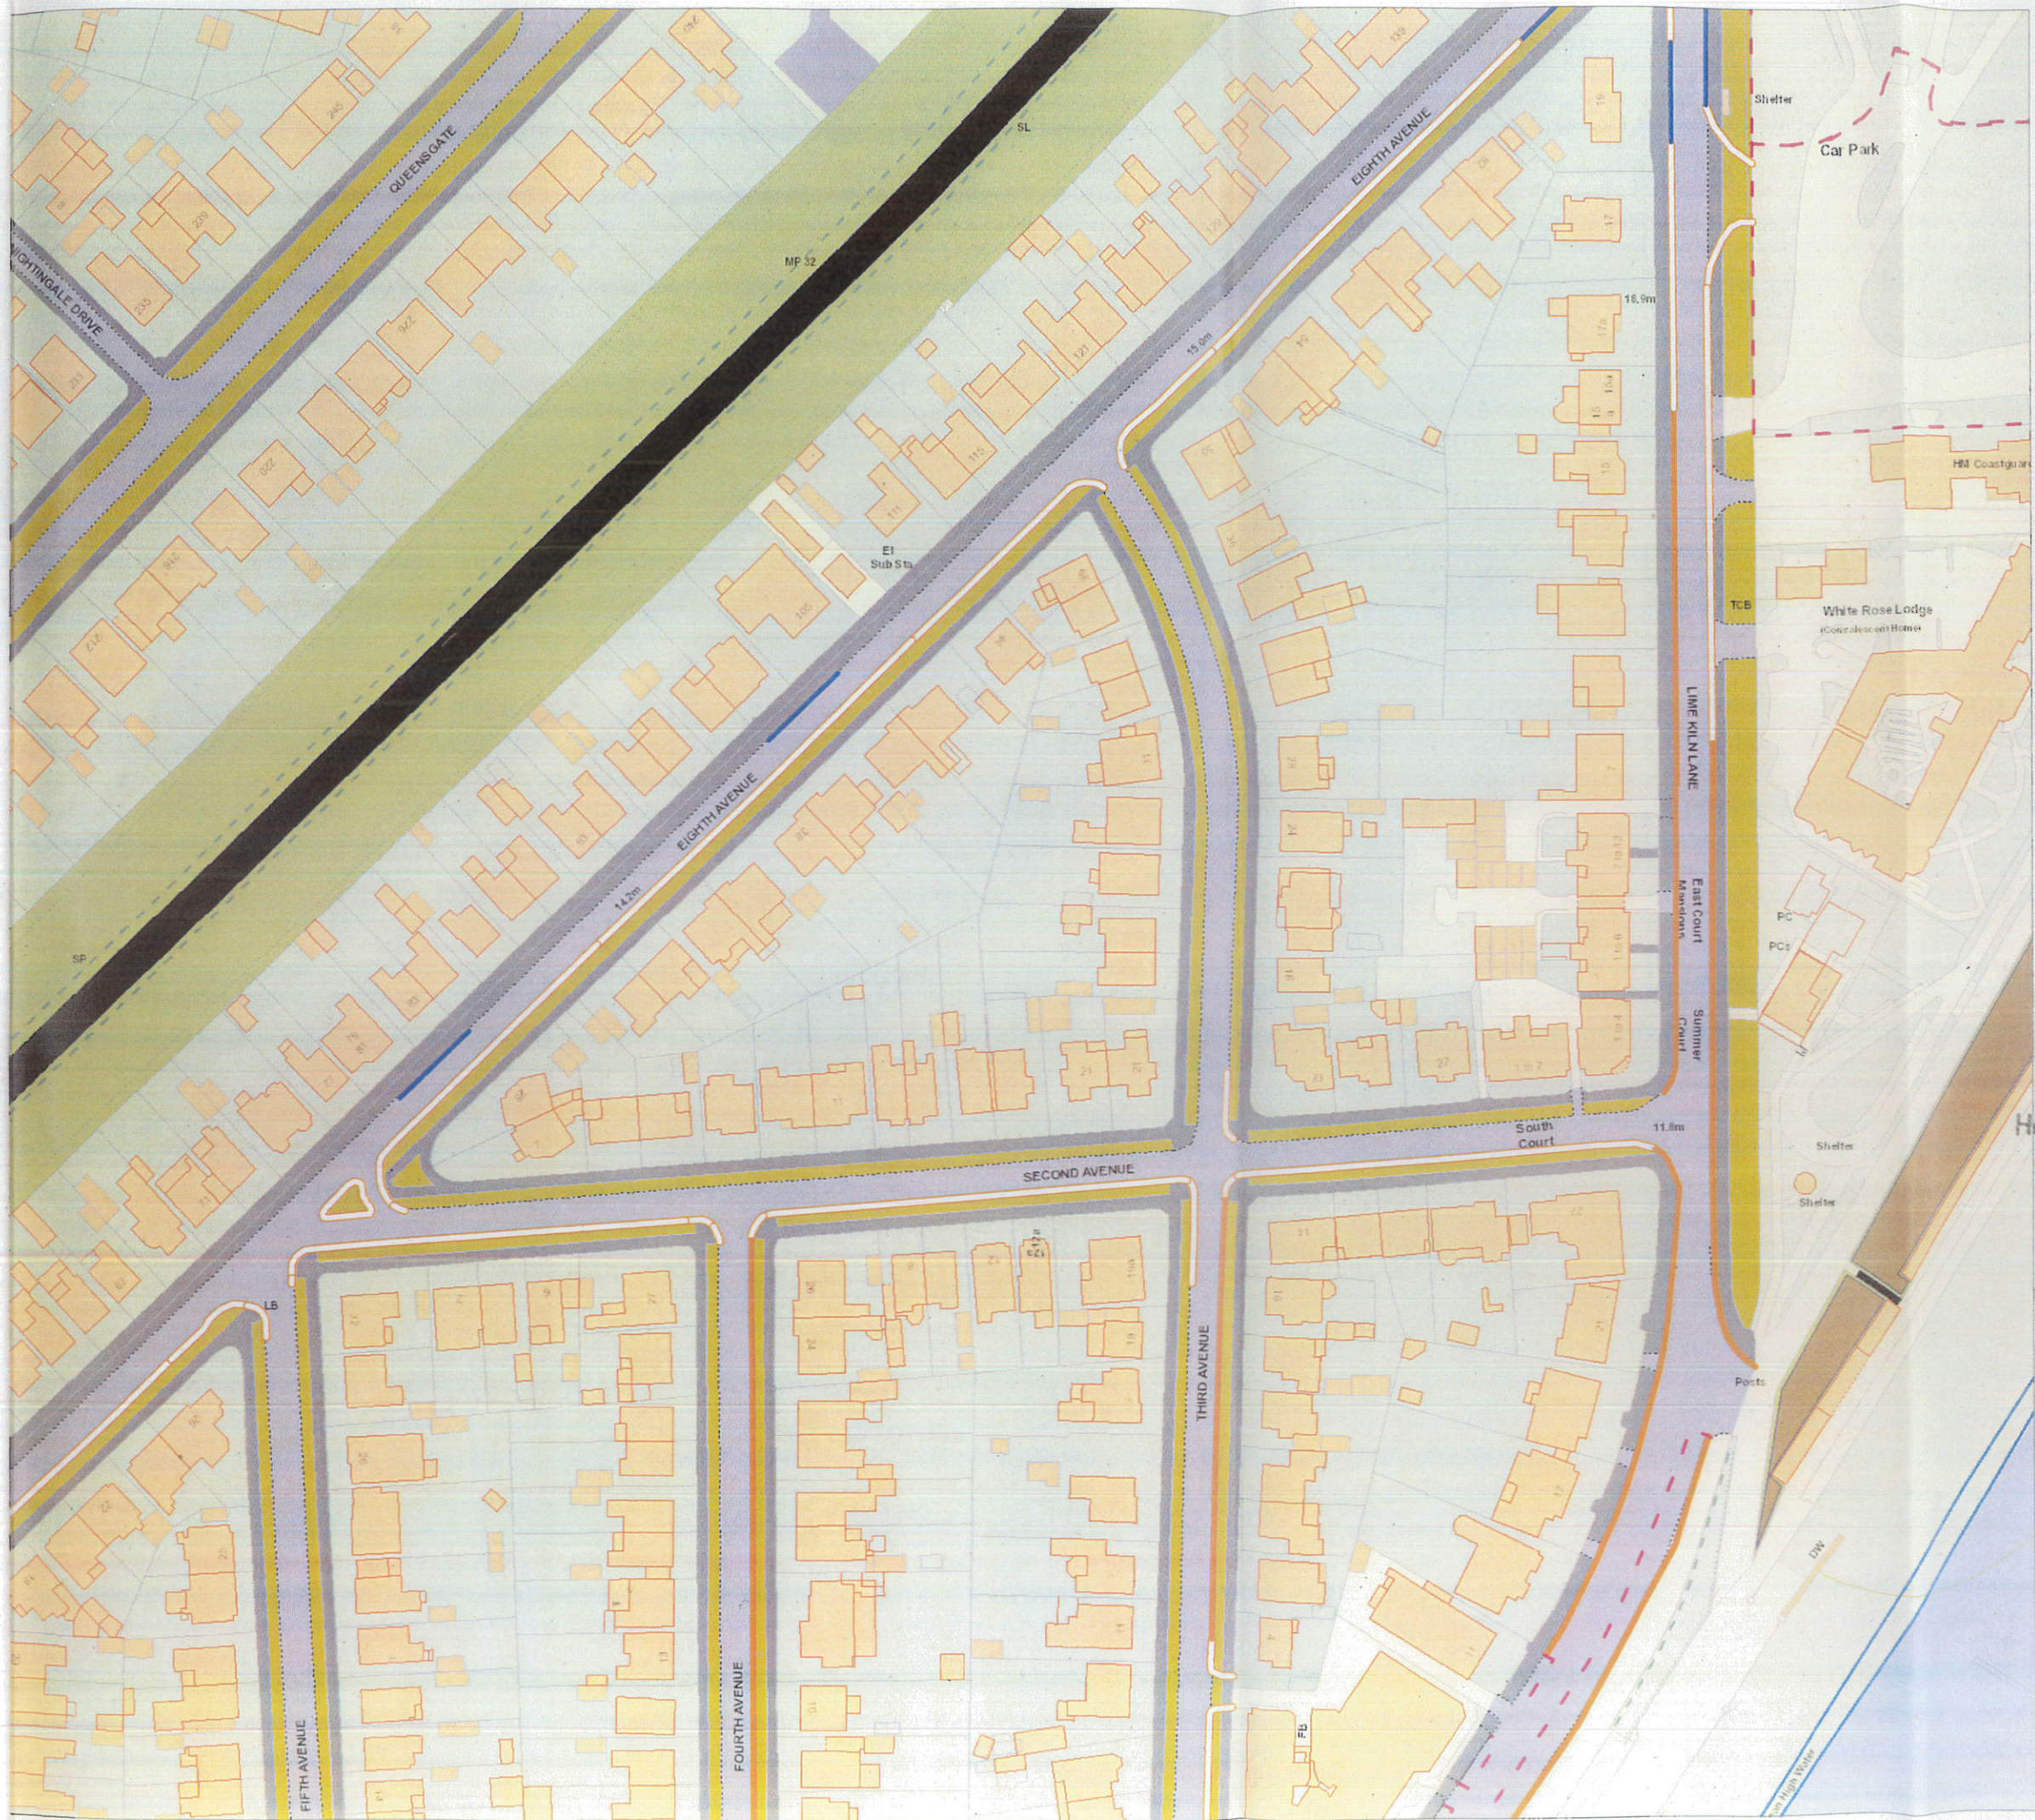

Key to Restriction Types Displayed

- Clearway
- No waiting at any time
- No waiting
- Parking Bay




Head of Legal and Democratic Services
11.06.18

EAST RIDING
OF YORKSHIRE COUNCIL
DIRECTORATE OF ENVIRONMENT AND
NEIGHBOURHOOD SERVICES
Interim Director: Paul Bellotti

DRAWING TITLE
Tile Ref: AG160A


SCALE 1 : 1250

DATE

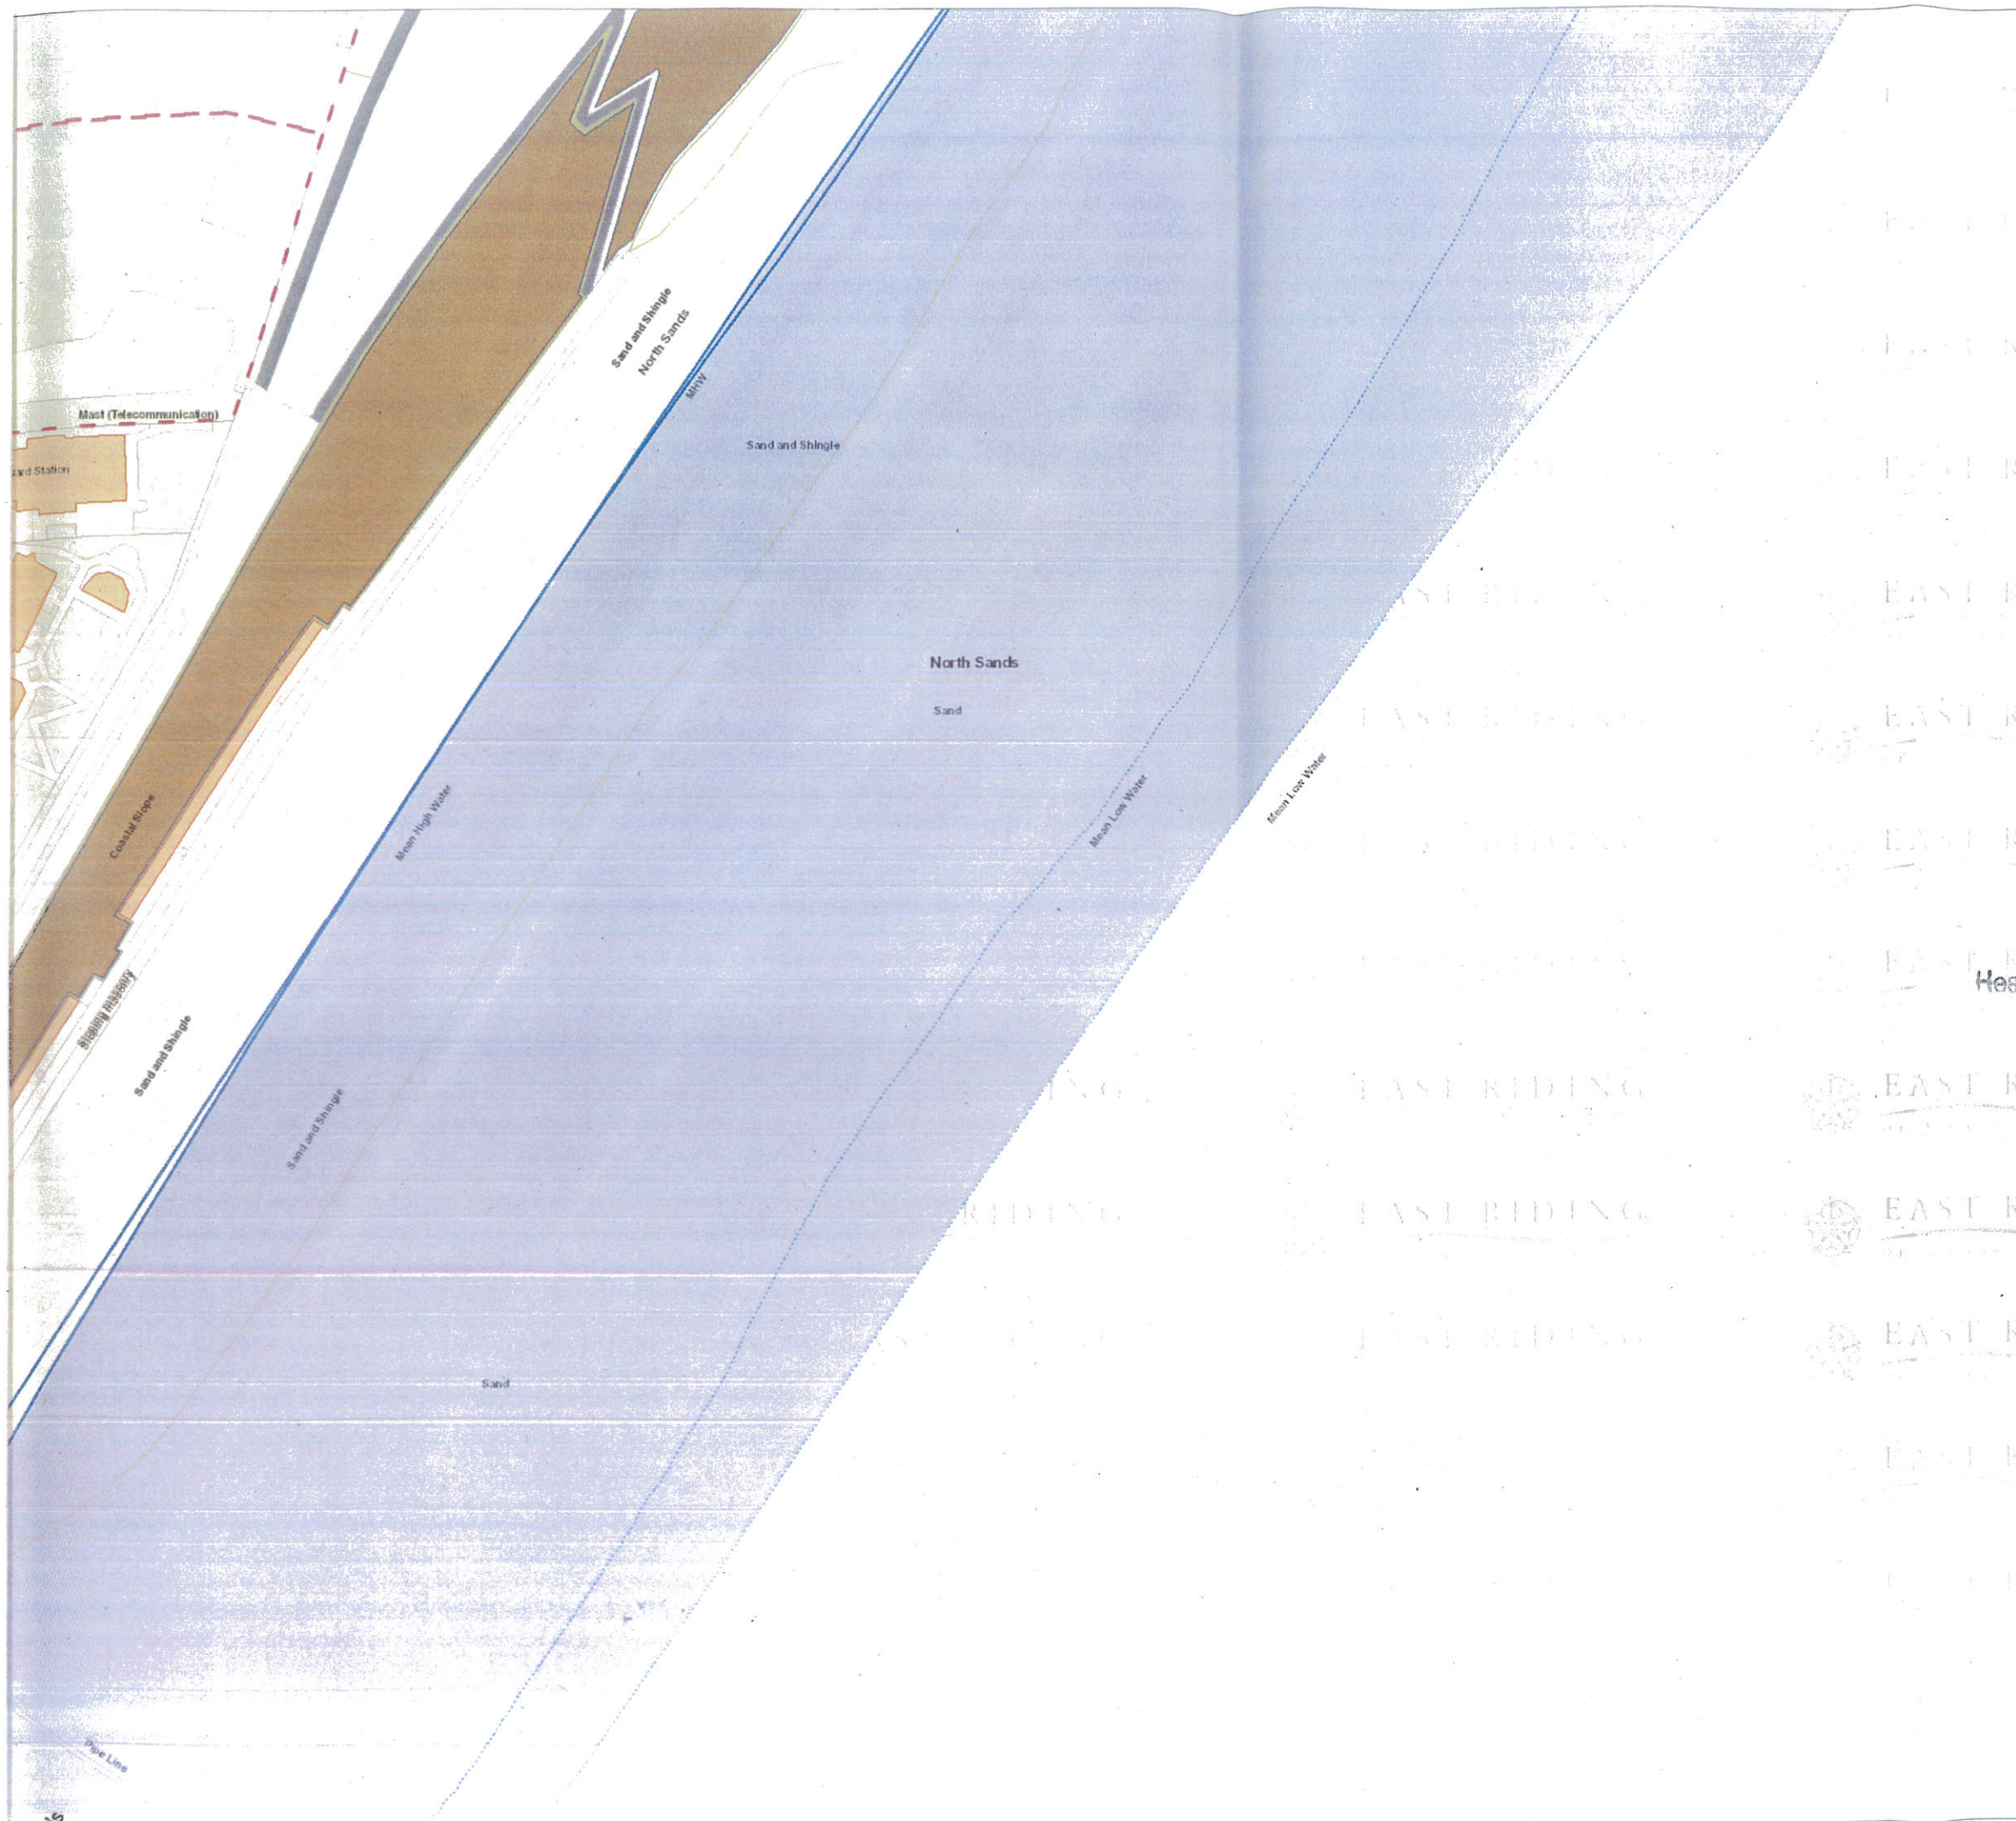

Key to Restriction Types Displayed

— Parking Place with charges
(See order schedule for details)

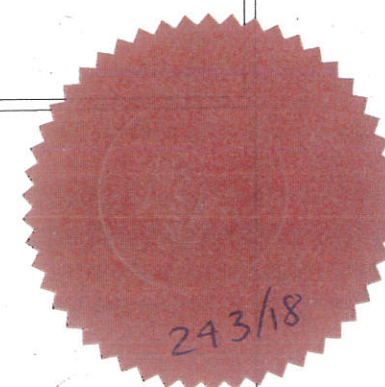

11.04.18
Head of Local and Democratic Services



EAST RIDING
OF YORKSHIRE COUNCIL

DIRECTORATE OF ENVIRONMENT AND
NEIGHBOURHOOD SERVICES
Interim Director: Paul Bellotti

DRAWING TITLE

Tile Ref: AG161A

SCALE


1 : 1250

DATE

Given under the Common Seal of The East Riding of Yorkshire Council.

THE COMMON SEAL of THE EAST RIDING)
)
OF YORKSHIRE COUNCIL was hereunto)
)
affixed in the presence of:-)




Head of Legal and Democratic Service:

THE EAST RIDING OF YORKSHIRE COUNCIL
(OFF STREET PARKING PLACES) (CIVIL ENFORCEMENT) (CONSOLIDATION)
(AMENDMENT NO.1) (LIMEKILN LANE COACH PARK, BRIDLINGTON)
ORDER 2018

1. On the 19 April 2018 The East Riding of Yorkshire Council made this Order which will be operative from the 19 April 2018 to amend The East Riding of Yorkshire Council (Off Street Parking Places) (Civil Enforcement) (Consolidation) Order 2017 the effect of which will be to create on part of the existing off street Limekiln Lane Car Park a coach park to operate as detailed below:-

- (a) Open all year round, 7 days per week between 7am and 7pm, (later arrivals permitted by prior arrangement) with Pay and Display coach parking charges applying daily between 8am and 6pm as follows:
Summer period: 3 hours £4.00, 5 hours £6.00 All day £10.00.
Winter period: 3 hours £3.00, 5 hours £4.50, All day £7.50
(Winter is the period 1st November to 31st March or the day before Good Friday (whichever is the earlier) inclusive in any year).
- (b) During the winter period cars will be allowed to use approximately half of the spaces in the coach park with some to remain as coach parking. This will benefit dog walkers and other North Beach winter visitors. Band 1 Pay and Display fees, as follows are proposed for cars:
1 hour 60p, 2 hours £1.40, 3 hours £2.20, all day £2.90, East Riding Wide Daily ticket £5.40. Class C and above Bridlington long stay permits will also be valid during winter in the coach park.
- (c) Heavy Commercial Vehicles prohibited from the coach park except non-track laying driver training and testing vehicles from the Defence School of Transport who may use the site for ad hoc short stay periods without payment.
- (d) Motor caravans prohibited from the coach park.

2. A copy of the Order and relevant plans may be examined during normal office hours at the Bridlington Customer Service Centre, Town Hall, Quay Road, Bridlington, YO16 4LP and Beverley Customer Service Centre, Cross Street, Beverley, HU17 9BA. (Ref MG/77058)

3. If you wish to question the validity of this Order or of any provision contained in it on the grounds that it is not within the powers conferred by the Road Traffic Regulation Act 1984, or on the grounds that any requirement of that Act or any instrument made under it has not been complied with in relation to the Order, you may, within six weeks from the 19 April 2018 apply to the High Court for this purpose.

Dated the 19 April 2018

Mathew Buckley
Solicitor
Head of Legal and Democratic Services
The East Riding of Yorkshire Council

The East Riding of Yorkshire Council will, on request, provide this document in Braille, audio or large print format.

If English is not your first language and you would like a translation of this document, please telephone 01482 393939.