

i hereby certify that
this is a true copy of
the original document.

M. G. Gadsden
FCLX Solicitor

DATED 5TH APRIL 2018

THE EAST RIDING OF YORKSHIRE COUNCIL
(ON STREET PARKING PLACES) (CIVIL ENFORCEMENT)
(CONSOLIDATION) (AMENDMENT NO.5) (PROHIBITION OF WAITING,
VARIOUS STREETS, BEVERLEY) ORDER 2018

MG/76959

THE EAST RIDING OF YORKSHIRE COUNCIL (ON STREET PARKING PLACES)
(CIVIL ENFORCEMENT) (CONSOLIDATION) (AMENDMENT NO.5)
(PROHIBITION OF WAITING, VARIOUS STREETS, BEVERLEY) ORDER 2018

The East Riding of Yorkshire Council (hereinafter referred to as “the Council”) in exercise of its powers under Section 1 of the Road Traffic Regulation Act 1984 (hereinafter referred to as “the Act of 1984”) as amended and in pursuance of powers granted by the Secretary of State under Section 74 and Part 2 of Schedule 8 and under Paragraph 8 of the Traffic Management Act 2004 (hereinafter referred to as “the Act of 2004”) as amended and of all other enabling powers and after consultation with the Chief Officer of Police in accordance with Part III of Schedule 9 to the Act of 1984 hereby makes the following Order:-

1. This Order shall come into operation on the 5th day of April 2018 and may be cited as The East Riding of Yorkshire Council (On Street Parking Places) (Civil Enforcement) (Consolidation) (Amendment No.5) (Prohibition of Waiting, Various Streets, Beverley) Order 2018.

2. The East Riding of Yorkshire Council (On Street Parking Places) (Civil Enforcement) (Consolidation) Order 2017 is hereby amended to the following extent:

- (a) The Plan Tile References specified in Schedule 1 (Parkmap Schedule 24.01) to this Order are hereby revoked and:
- (b) The Plan Tile References specified in Schedule 2 (Parkmap Schedule 25.01) to this Order are hereby inserted.

SCHEDULE 1
(PARKMAP SCHEDULE 24.01)
REVOCATION

SCHEDULE

REVOCATION

Schedule 1 – Plan Reference Numbers – Tile
Number

Item 6 – Column 2 - The following to be
deleted:-
DJ122
DK121
DK122
DL121


SCHEDULE 2
(PARKMAP SCHEDULE 25.01)
AMENDMENT

SCHEDULE

AMENDMENT

Schedule 1 – Plan Reference Numbers – Tile
Number

Item 6 – Column 2 - The following to be
inserted:-
DJ122A
DK121A
DK122A
DL121A

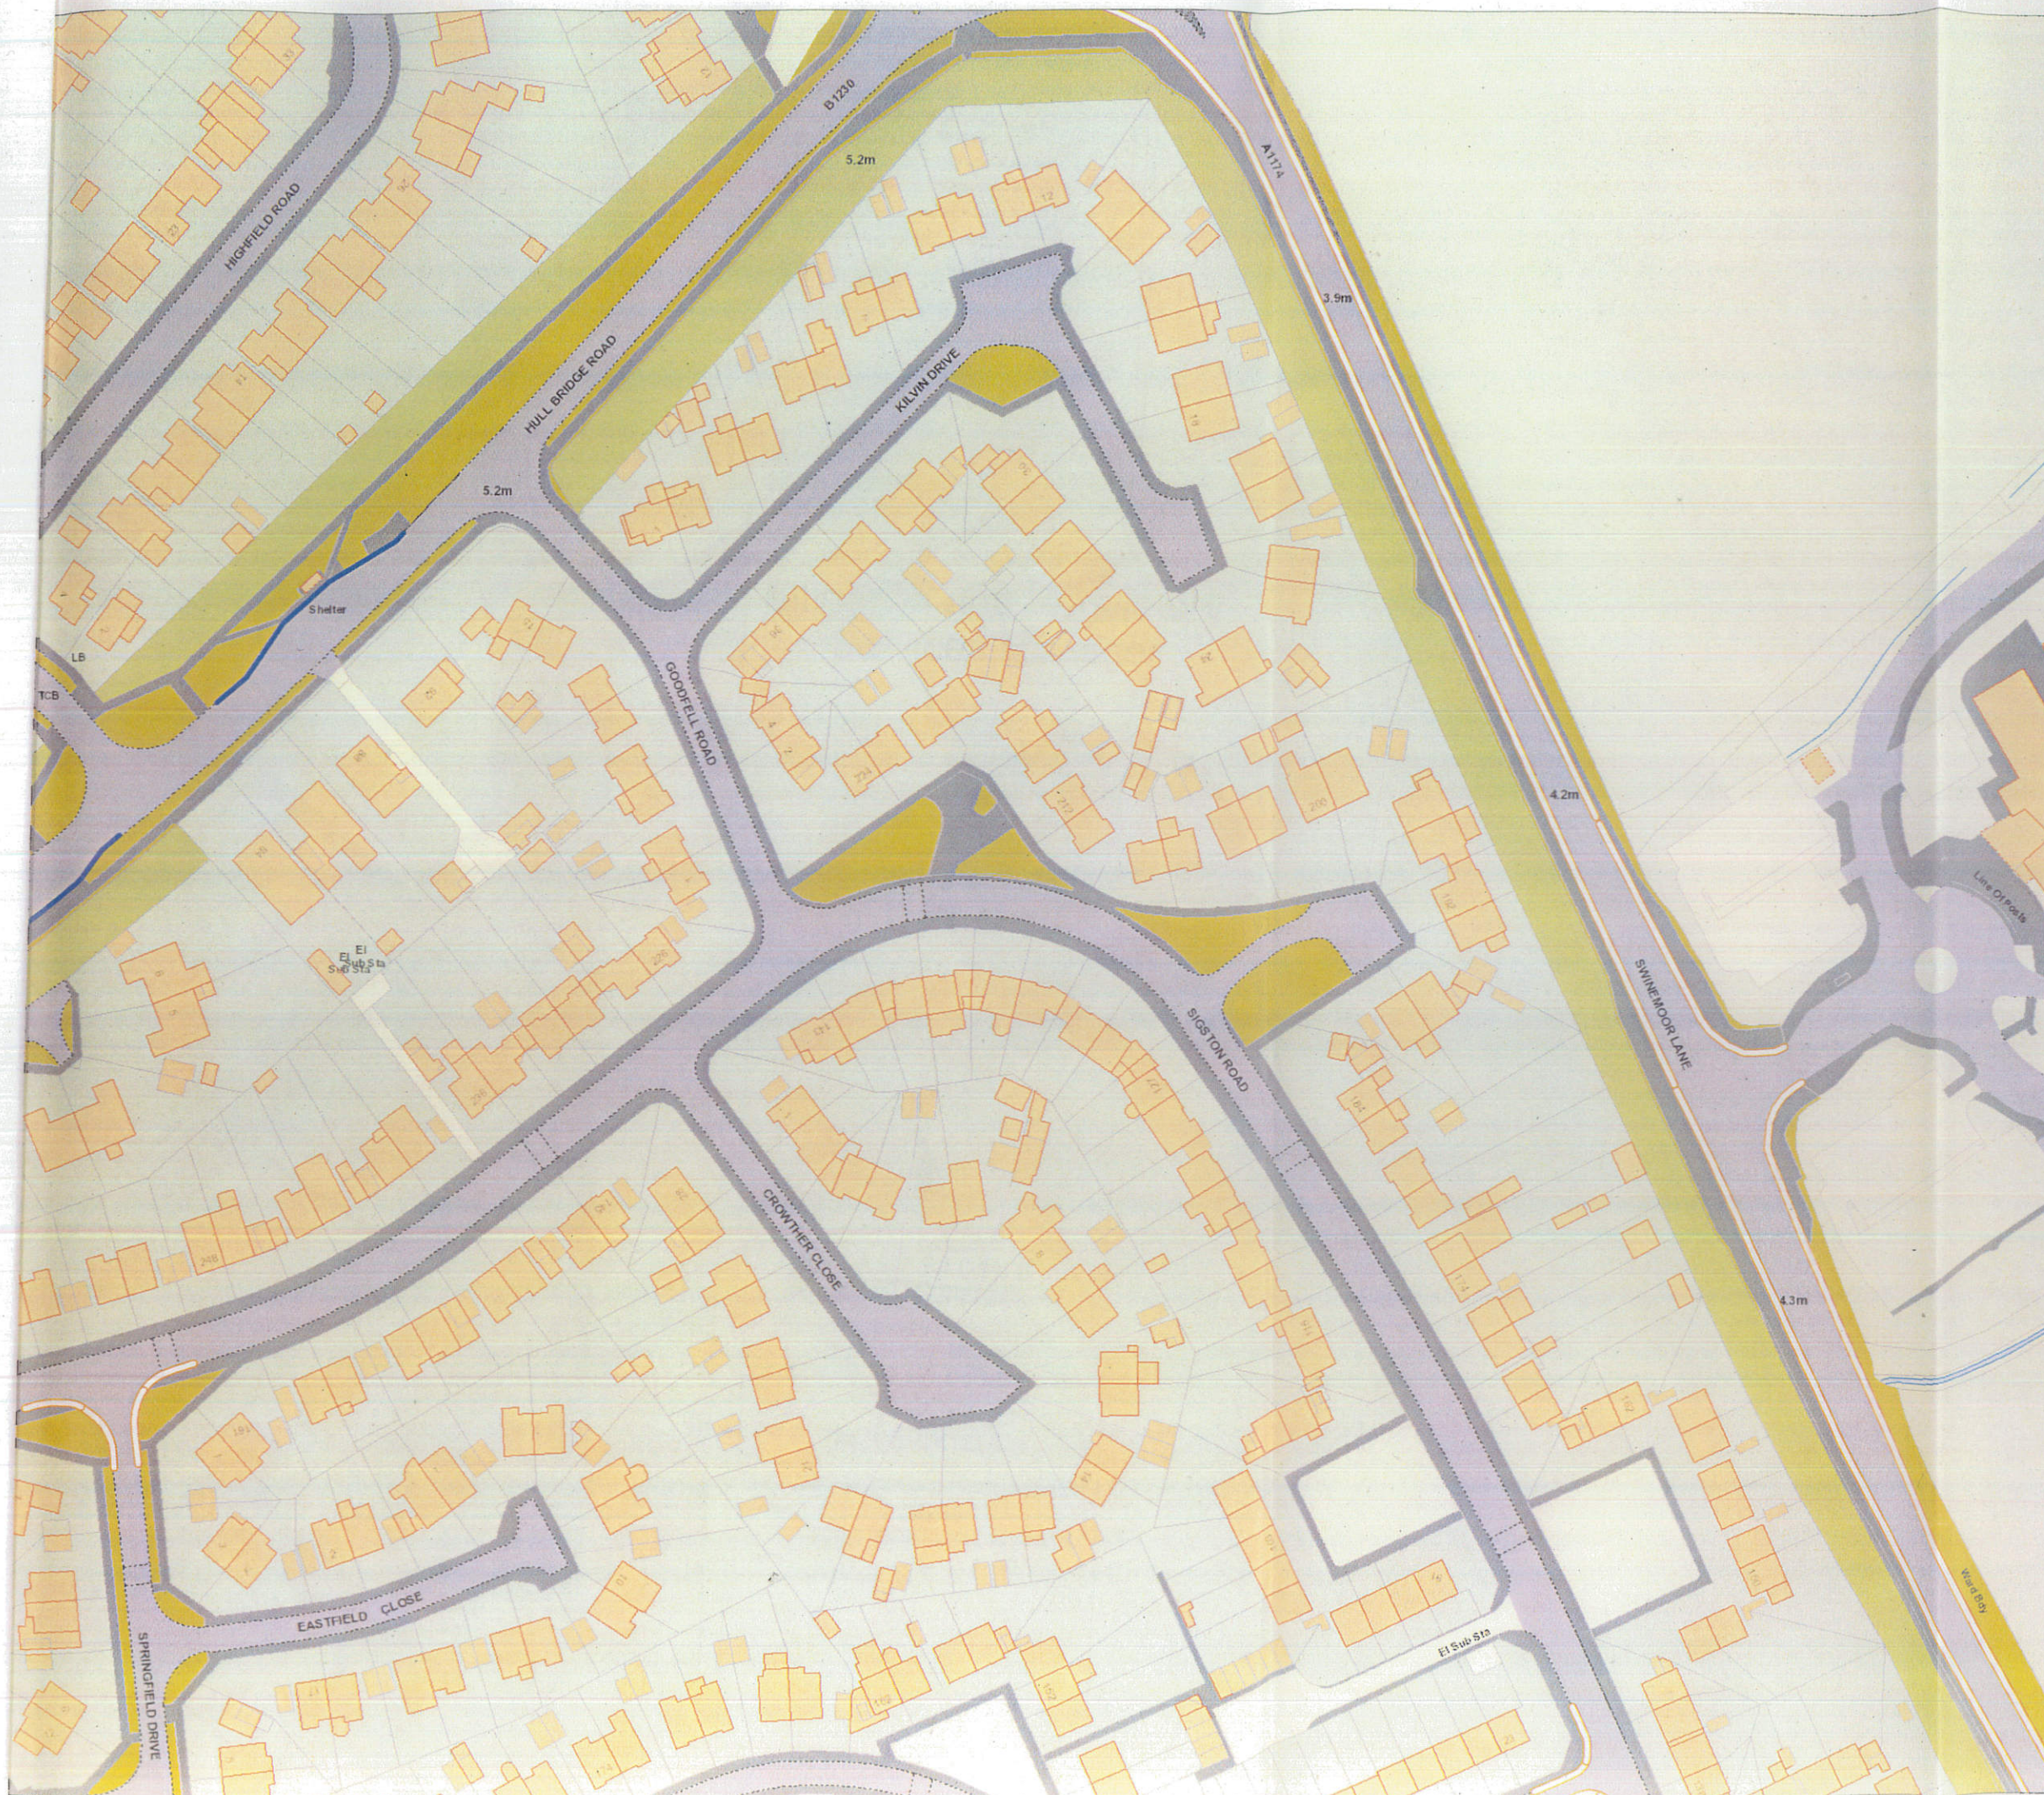

Key to Restriction Types Displayed

— Couches clearway

— No waiting at any time

Paul Bellotti
 Litigation and Regulatory
 Services Manager



N


EAST RIDING
 OF YORKSHIRE COUNCIL

DIRECTORATE OF ENVIRONMENT AND
 NEIGHBOURHOOD SERVICES
 Interim Director: Paul Bellotti

DRAWING TITLE

Tile Ref: DJ122A

SCALE	1 : 1250
DATE	

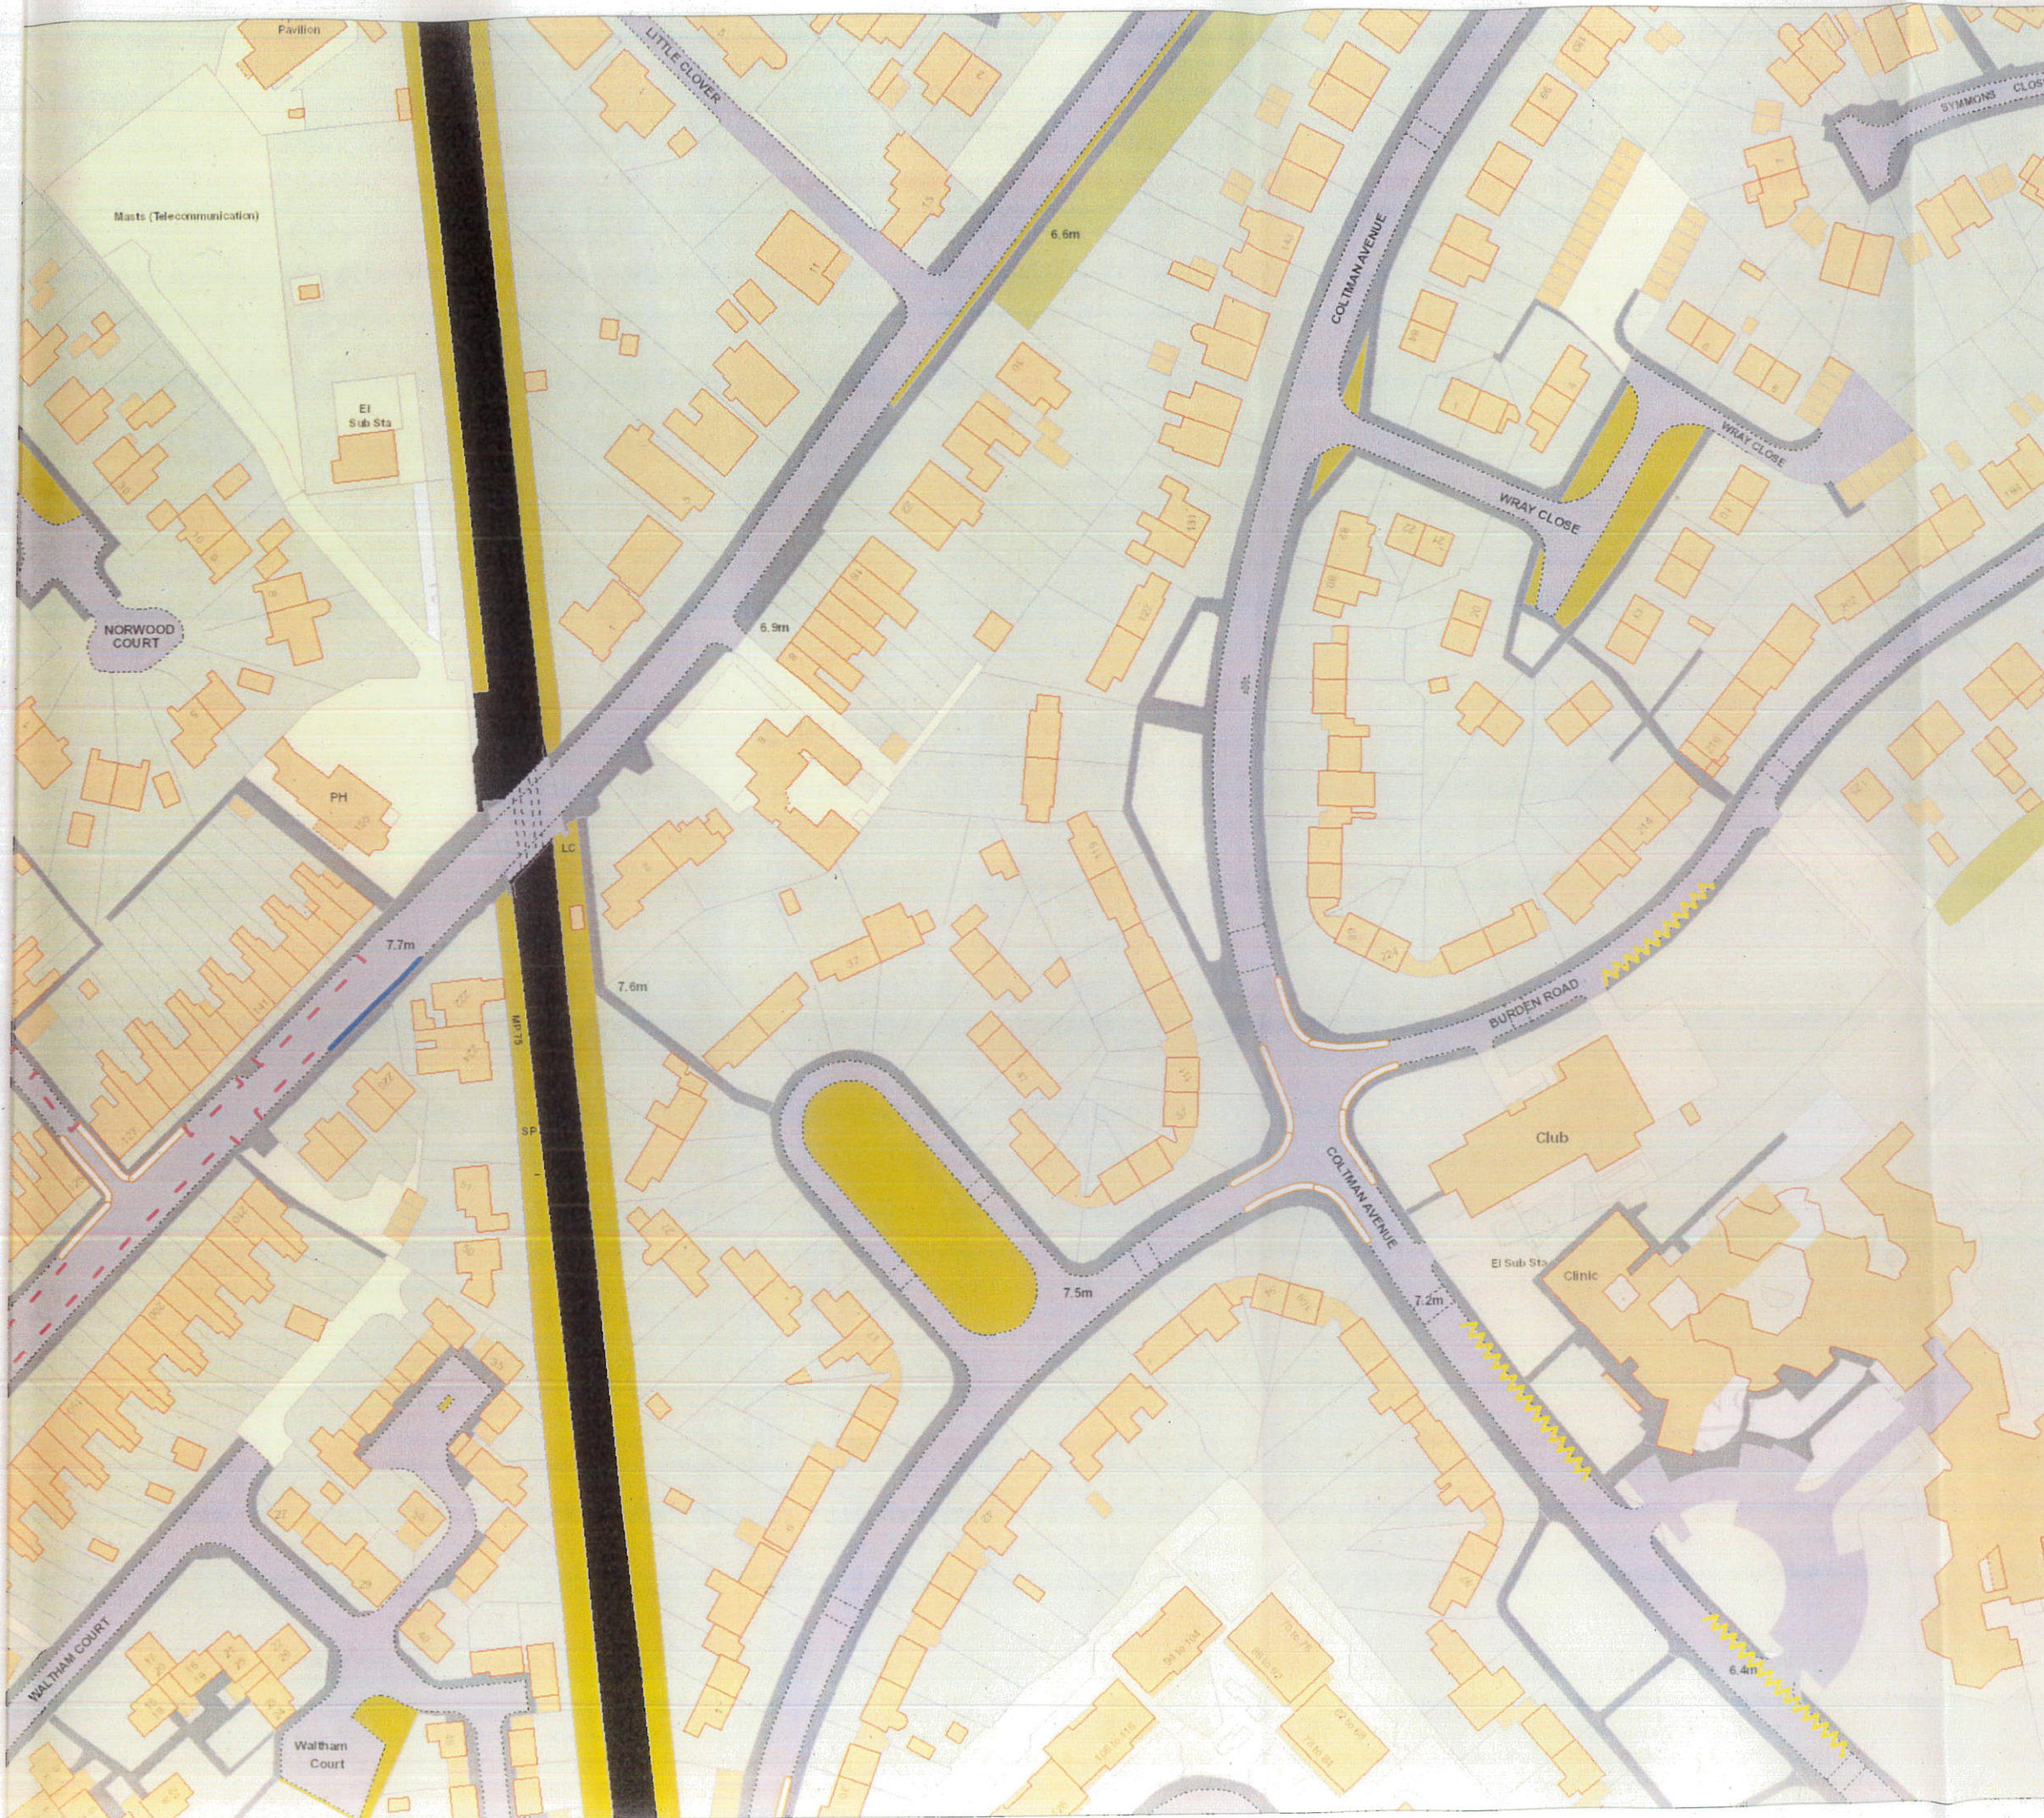

- Key to Restriction Types Displayed
- Coaches clearway
 - ~ School Keep Clear No Stopping
 - No waiting at any time
 - - - Parking Place No limit

[Signature]
 Litigation and Regulatory
 Services Manager



EAST RIDING
 OF YORKSHIRE COUNCIL

DIRECTORATE OF ENVIRONMENT AND
 NEIGHBOURHOOD SERVICES
 Interim Director: Paul Bellotti

DRAWING TITLE

Tile Ref: DK121A

SCALE 1 : 1250

DATE



Key to Restriction Types Displayed

-  School Keep Clear No Stopping
-  No waiting at any time

L. Bellotti
 Litigation and Regulatory
 Services Manager



EAST RIDING
 OF YORKSHIRE COUNCIL

DIRECTORATE OF ENVIRONMENT AND
 NEIGHBOURHOOD SERVICES
 Interim Director: Paul Bellotti


DRAWING TITLE

Tile Ref: DK122A

SCALE 1 : 1250

DATE



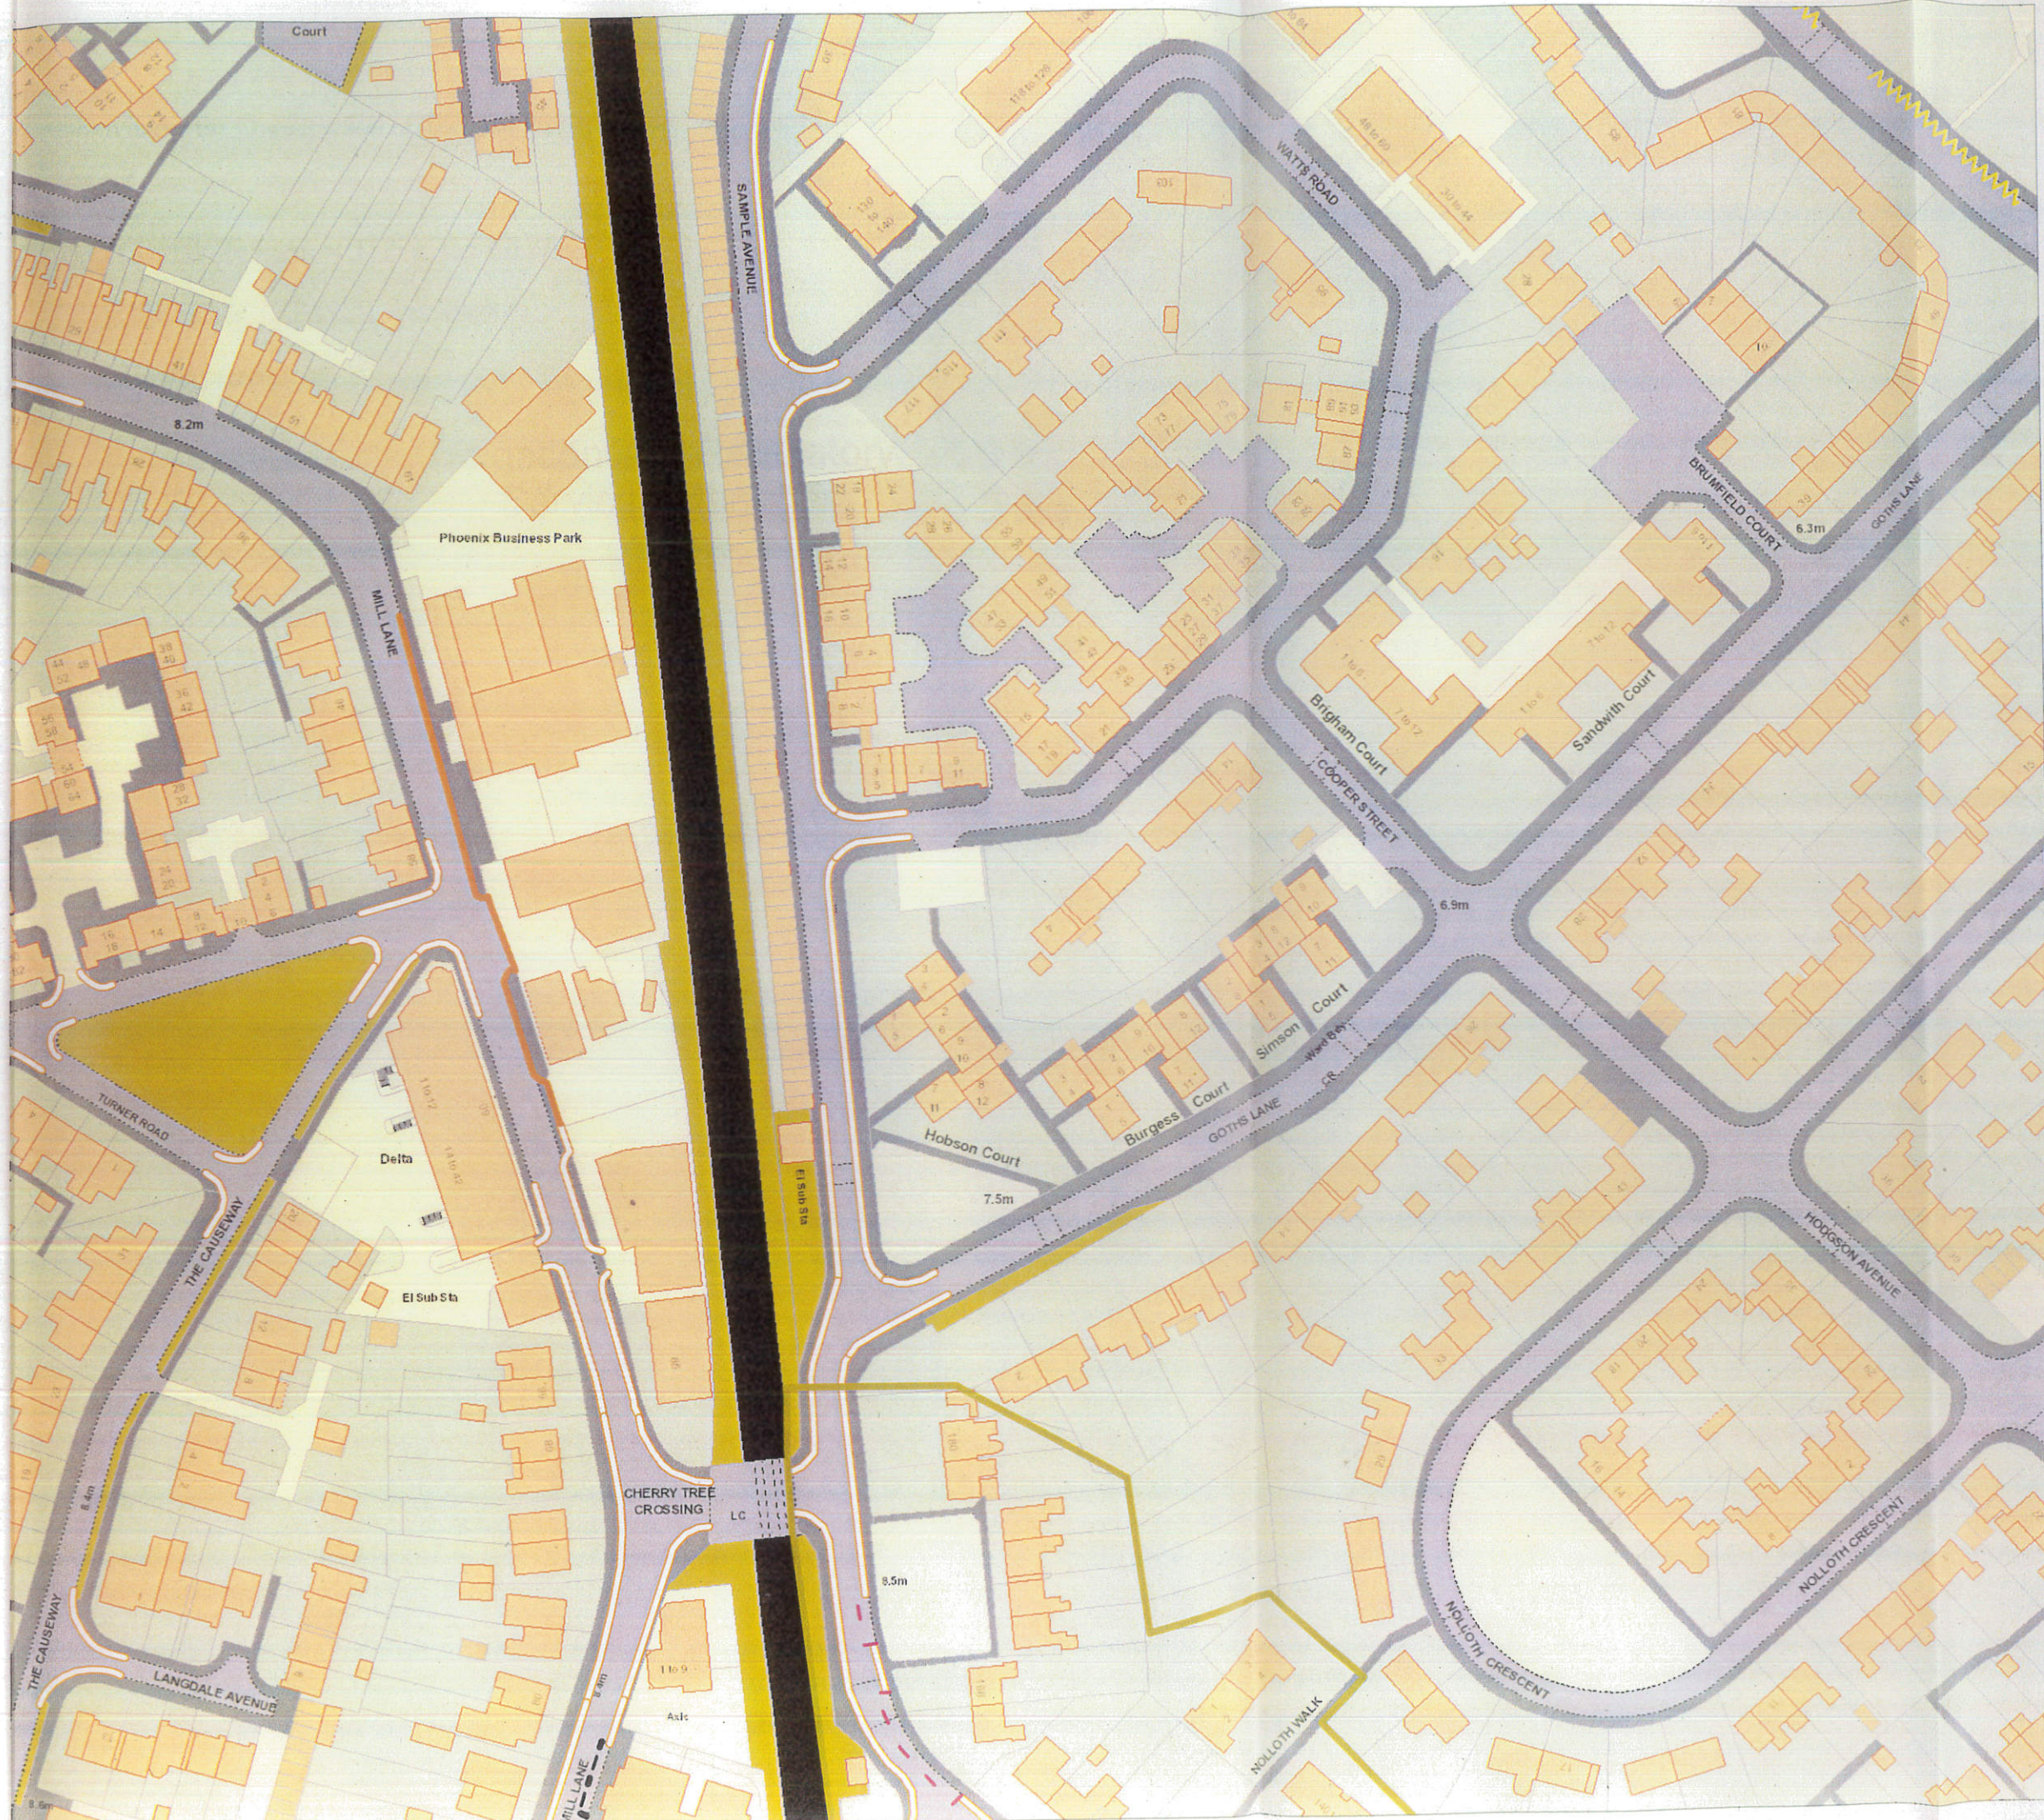

Key to Restriction Types Displayed

-  School Keep Clear No Stopping
-  No waiting at any time
-  No waiting Mon-Sat 8am-6pm
-  Controlled Parking Zone Parking Region
-  Parking Bay
-  Disabled Parking Mon-Fri 8am-6pm

Paul Bellotti
Litigation and Regulatory
Services Manager



 **EAST RIDING**
OF YORKSHIRE COUNCIL

DIRECTORATE OF ENVIRONMENT AND
NEIGHBOURHOOD SERVICES
Interim Director: Paul Bellotti

DRAWING TITLE

Tile Ref: DL121A

SCALE 1 : 1250

DATE

209/18


Given under the Common Seal of The East Riding of Yorkshire Council.

THE COMMON SEAL of THE EAST RIDING)

OF YORKSHIRE COUNCIL was hereunto)

affixed in the presence of:-)


Litigation and Regulatory
Services Manager

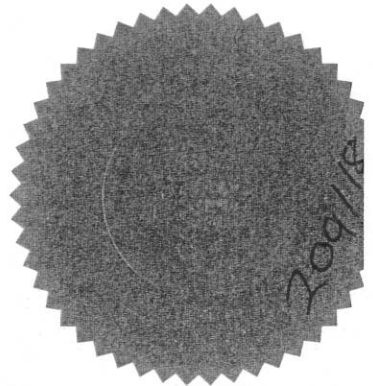

THE EAST RIDING OF YORKSHIRE COUNCIL
(ON STREET PARKING PLACES) (CIVIL ENFORCEMENT) (CONSOLIDATION)
(AMENDMENT NO.5) (PROHIBITION OF WAITING, VARIOUS STREETS,
BEVERLEY) ORDER 2018

1. On the 5 April 2018 The East Riding of Yorkshire Council made this Order which will be operative from the 5 April 2018 to amend The East Riding of Yorkshire Council (On Street Parking Places) (Civil Enforcement) (Consolidation) Order 2017 the effect of which will be to introduce a prohibition of waiting restriction on parts of Burden Road, Wickwane Road, Sigston Road, Sample Avenue, Watts Road, Goths Lane, Burden Road, Coltman Avenue and Springfield Drive, Beverley.
2. A copy of the Order and relevant plans may be examined during normal office hours at the Beverley Customer Service Centre, Cross Street, Beverley, HU17 9BA. (Ref MG/76959)
3. If you wish to question the validity of this Order or of any provision contained in it on the grounds that it is not within the powers conferred by the Road Traffic Regulation Act 1984, or on the grounds that any requirement of that Act or any instrument made under it has not been complied with in relation to the Order, you may, within six weeks from the 5 April 2018 apply to the High Court for this purpose.

Dated the 5 April 2018

Mathew Buckley
Solicitor
Head of Legal and Democratic Services
The East Riding of Yorkshire Council

The East Riding of Yorkshire Council will, on request, provide this document in Braille, audio or **large print** format.

If English is not your first language and you would like a translation of this document, please telephone 01482 393939.