

I hereby certify that
this is a true copy of
the original document.

M. G. Goodwin
RILEY Solicitor

DATED 19TH APRIL 2018

THE EAST RIDING OF YORKSHIRE COUNCIL
(ON STREET PARKING PLACES) (CIVIL ENFORCEMENT) (CONSOLIDATION)
(AMENDMENT NO.8) (PROHIBITION OF WAITING AND BUS STOP CLEARWAY,
LIMEKILN LANE, BRIDLINGTON) ORDER 2018

MG/77057

THE EAST RIDING OF YORKSHIRE COUNCIL (ON STREET PARKING PLACES)
(CIVIL ENFORCEMENT) (CONSOLIDATION) (AMENDMENT NO.8)
(PROHIBITION OF WAITING AND BUS STOP CLEARWAY, LIMEKILN LANE,
BRIDLINGTON) ORDER 2018

The East Riding of Yorkshire Council (hereinafter referred to as "the Council") in exercise of its powers under Section 1 of the Road Traffic Regulation Act 1984 (hereinafter referred to as "the Act of 1984") as amended and in pursuance of powers granted by the Secretary of State under Section 74 and Part 2 of Schedule 8 and under Paragraph 8 of the Traffic Management Act 2004 (hereinafter referred to as "the Act of 2004") as amended and of all other enabling powers and after consultation with the Chief Officer of Police in accordance with Part III of Schedule 9 to the Act of 1984 hereby makes the following Order:-

1. This Order shall come into operation on the 19th day of April 2018 and may be cited as The East Riding of Yorkshire Council (On Street Parking Places) (Civil Enforcement) (Consolidation) (Amendment No.8) (Prohibition of Waiting and Bus Stop Clearway, Limekiln Lane, Bridlington) Order 2018.
2. The East Riding of Yorkshire Council (On Street Parking Places) (Civil Enforcement) (Consolidation) Order 2017 is hereby amended to the following extent:
 - (a) The Plan Tile References specified in Schedule 1 (Parkmap Schedule 24.01) to this Order are hereby revoked and:
 - (b) The Plan Tile References specified in Schedule 2 (Parkmap Schedule 25.01) to this Order are hereby inserted.

SCHEDULE 1
(PARKMAP SCHEDULE 24.01)
REVOCATION

SCHEDULE

REVOCATION

Schedule 1 – Plan Reference Numbers – Tile
Number

Item 10 – Column 2 - The following to be
deleted:-
AF160
AG160

SCHEDULE 2
(PARKMAP SCHEDULE 25.01)
AMENDMENT

SCHEDULE

AMENDMENT

Schedule 1 – Plan Reference Numbers – Tile
Number


Item 10 – Column 2 - The following to be
inserted:-
AF160A
AG160A

Given under the Common Seal of The East Riding of Yorkshire Council.

THE COMMON SEAL of THE EAST RIDING)
)
OF YORKSHIRE COUNCIL was hereunto)
)
affixed in the presence of:-)




Head of Legal and Democratic Services

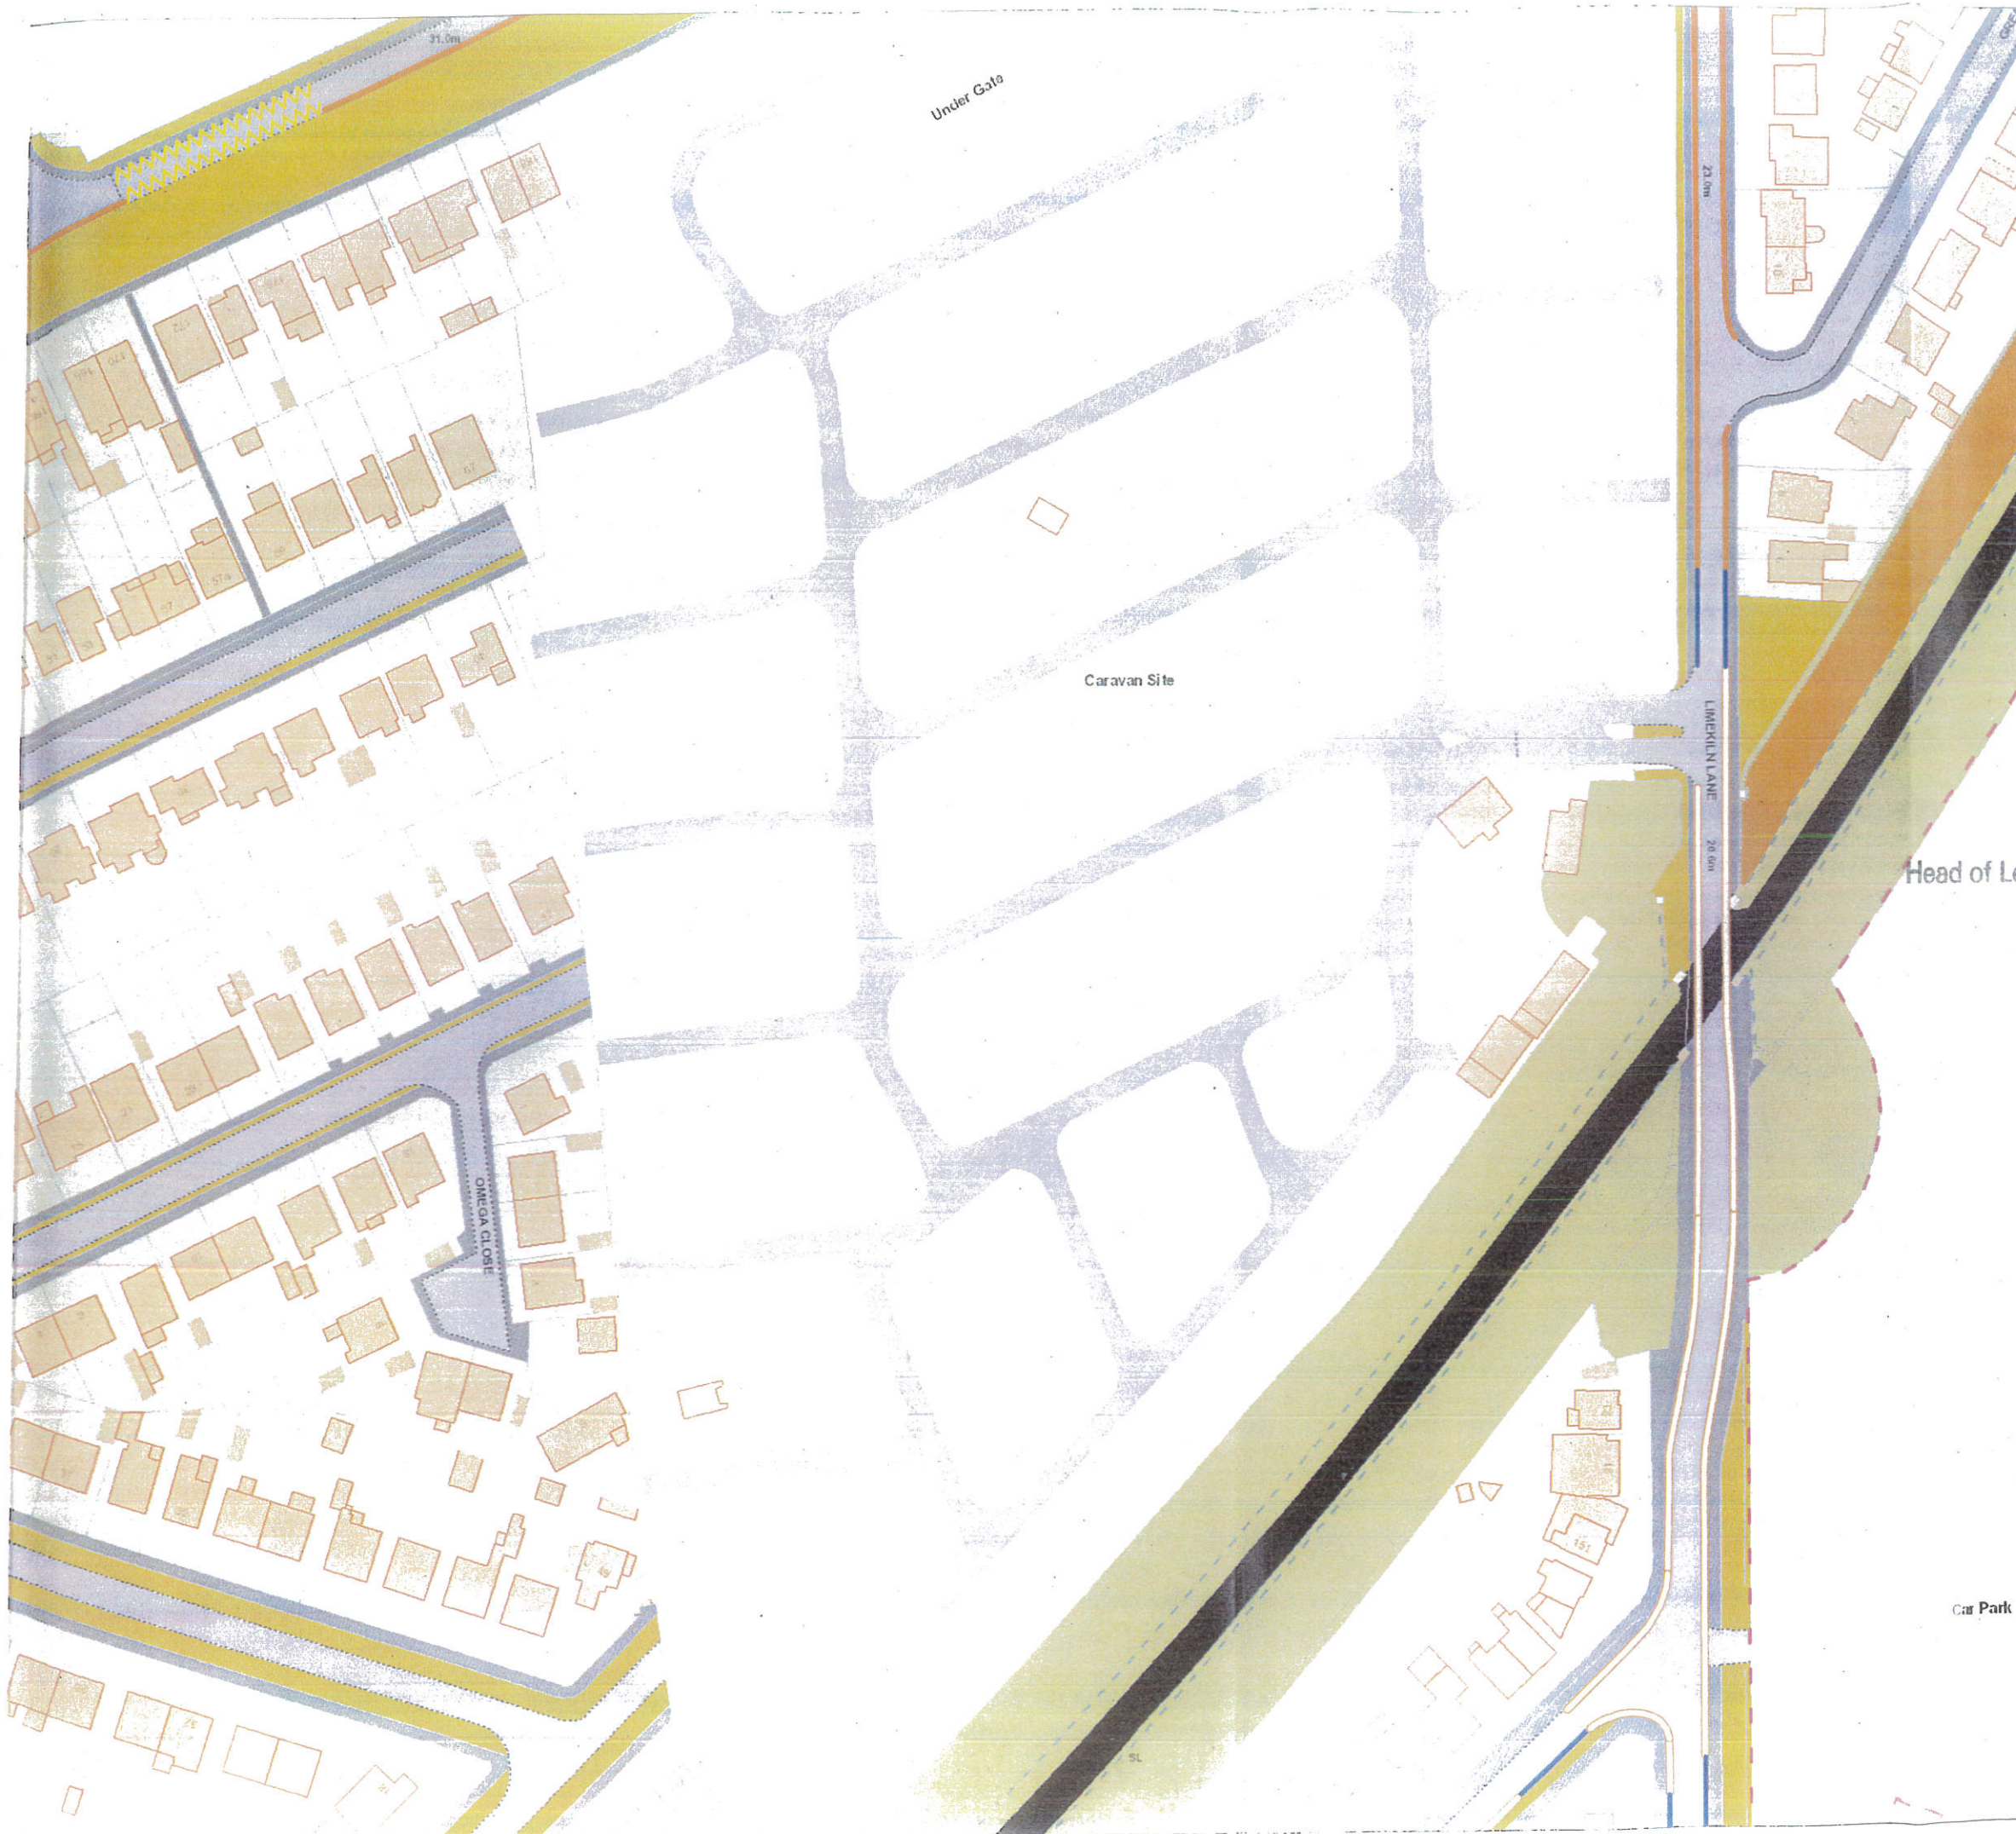

Key to Restriction Types Displayed

- Clearway
- No Stopping 8am-9am and 2.15pm-3.15pm Mon-Fri
- No waiting at any time
- No waiting
- Parking Place with charges (See order schedule for details)



11.4.18
Head of Legal and Democratic Services



EAST RIDING
OF YORKSHIRE COUNCIL

DIRECTORATE OF ENVIRONMENT AND
NEIGHBOURHOOD SERVICES
Interim Director: Paul Bellotti


DRAWING TITLE

Tile Ref: AF160A

SCALE 1 : 1250


DATE


Car Park

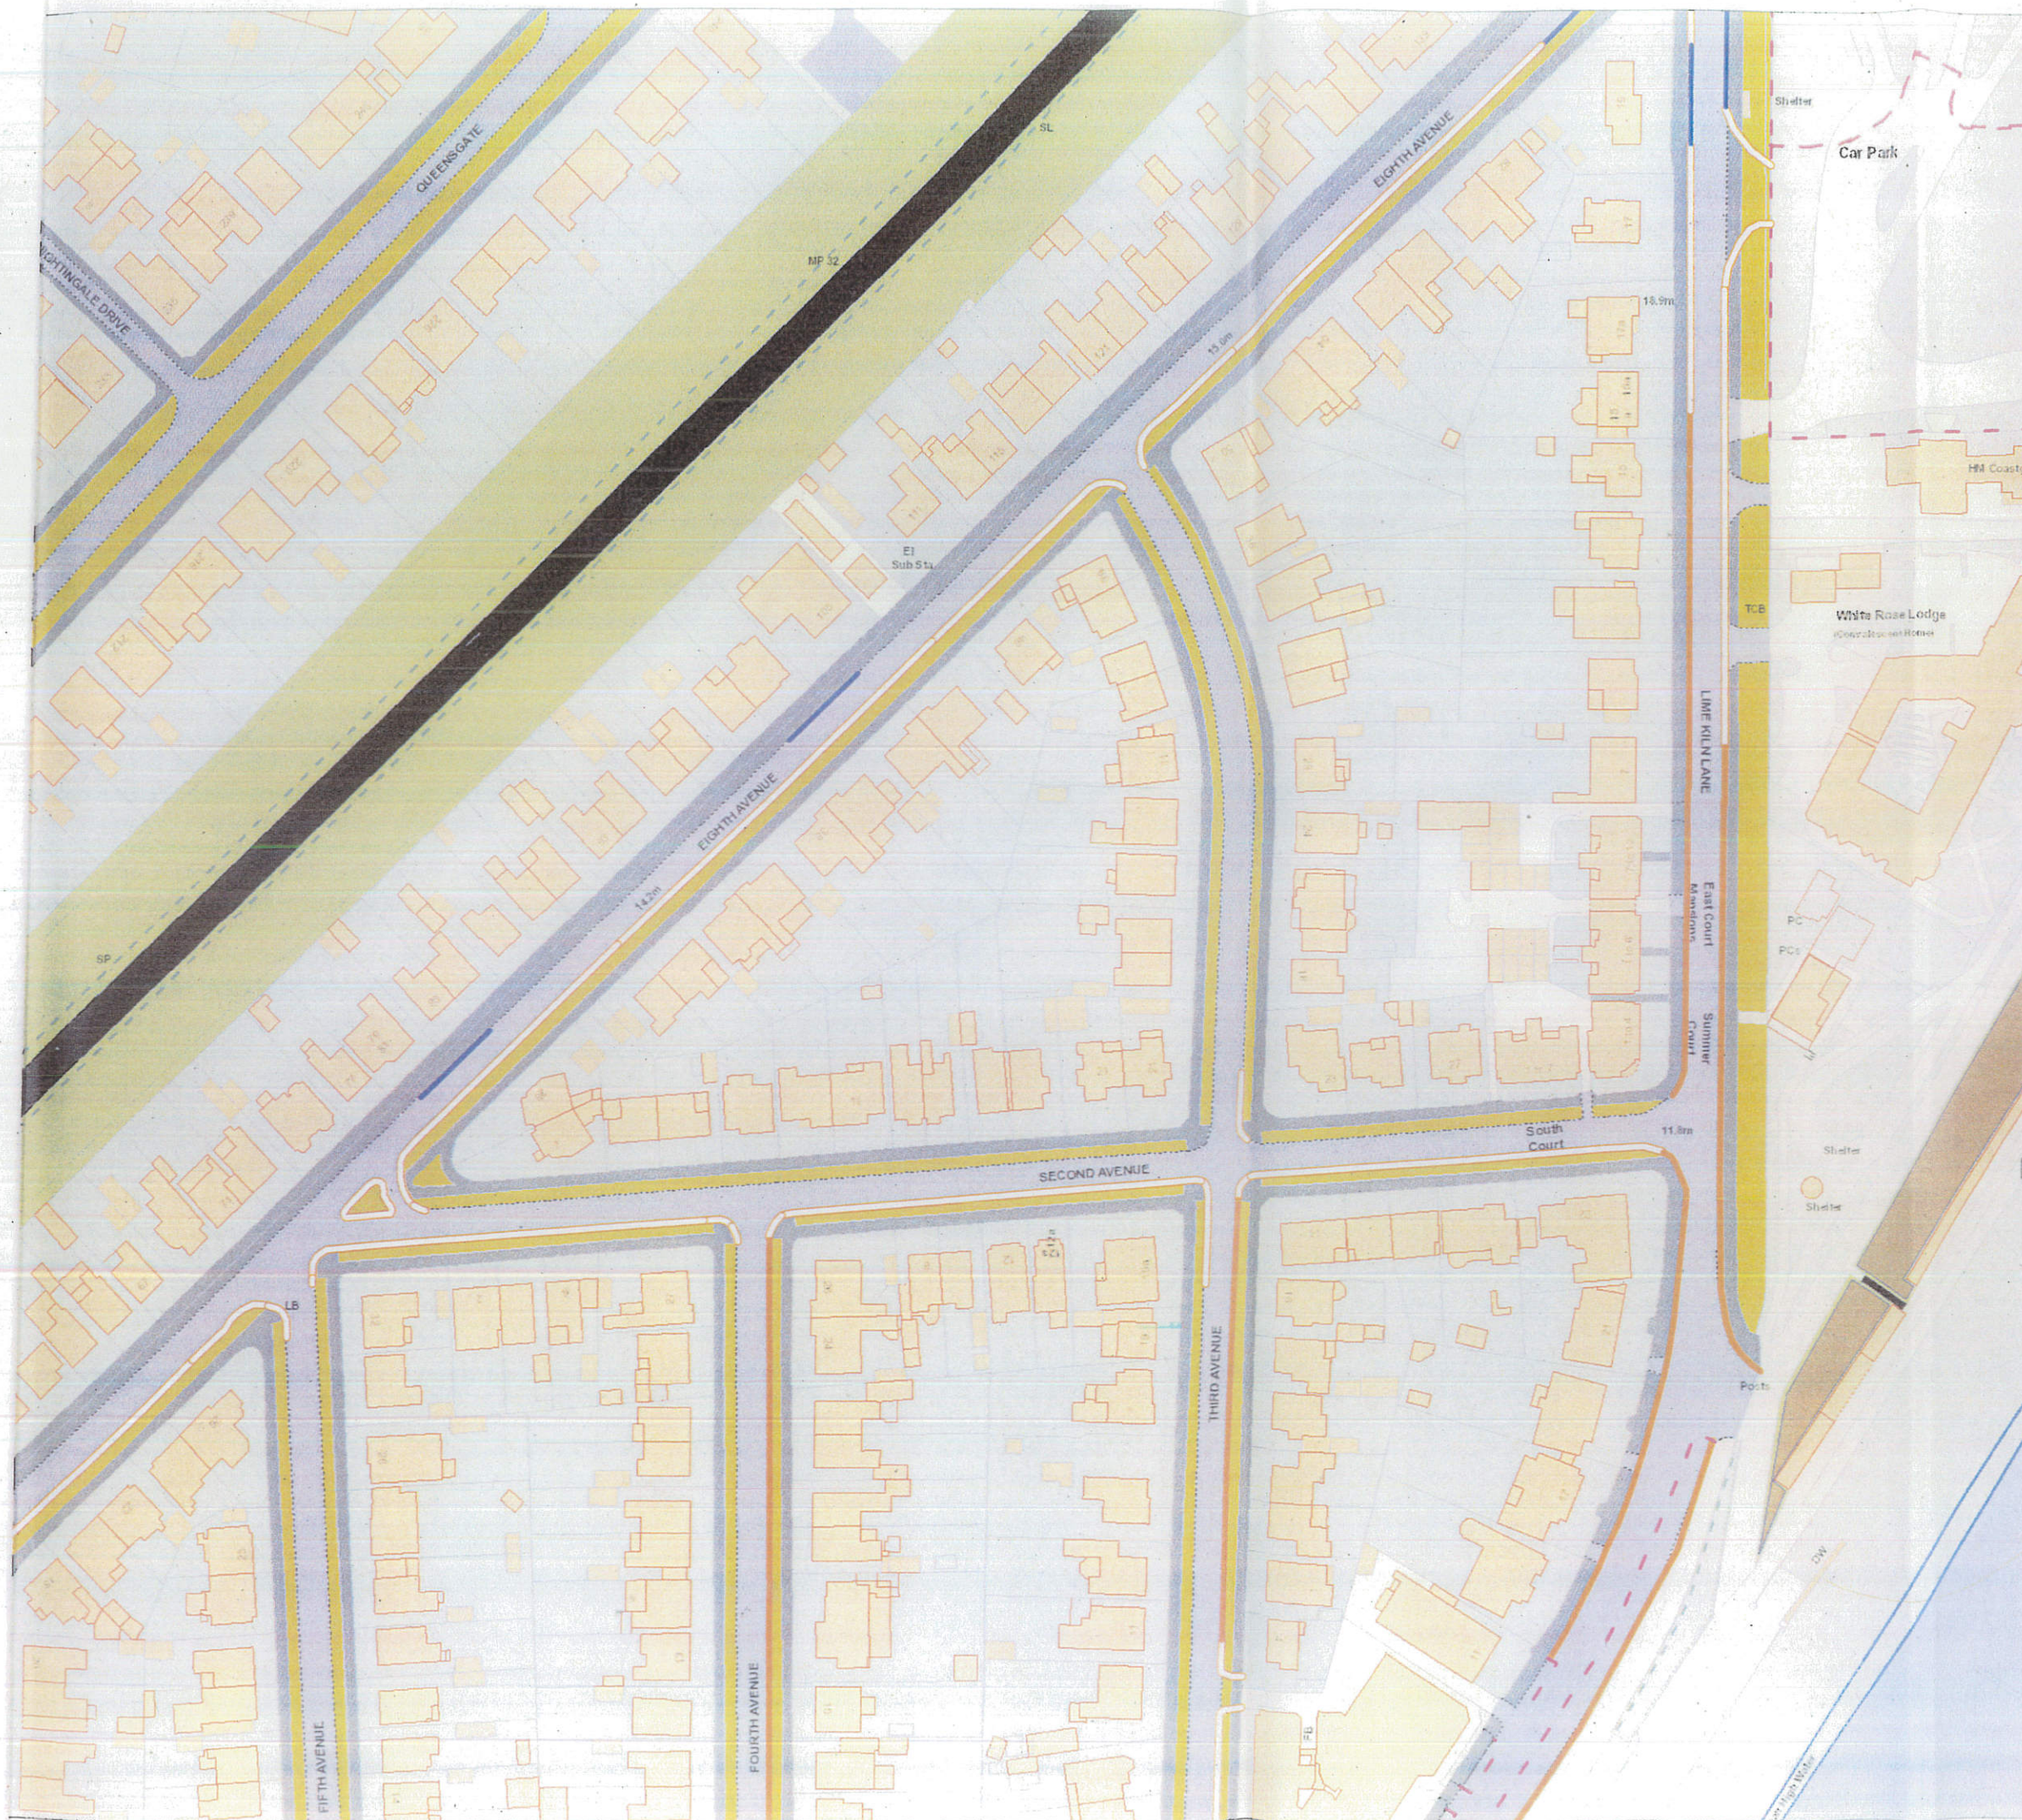

Key to Restriction Types Displayed

- Clearway
- No waiting at any time
- No waiting
- Parking Bay

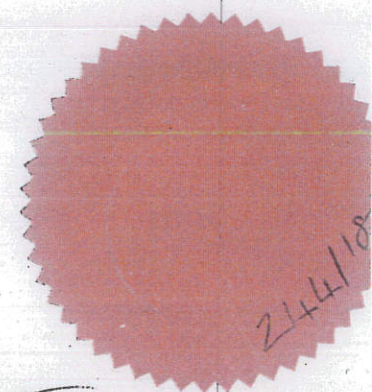

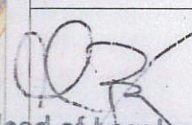

 Head of Legal and Democratic Services

11.04.18
EAST RIDING
 OF YORKSHIRE COUNCIL
 DIRECTORATE OF ENVIRONMENT AND
 NEIGHBOURHOOD SERVICES
 Interim Director: Paul Bellotti

DRAWING TITLE
 Tile Ref: AG160A

SCALE	1 : 1250
DATE	

THE EAST RIDING OF YORKSHIRE COUNCIL
(ON STREET PARKING PLACES) (CIVIL ENFORCEMENT) (CONSOLIDATION)
(AMENDMENT NO.8) (PROHIBITION OF WAITING AND BUS STOP CLEARWAY,
LIMEKILN LANE, BRIDLINGTON) ORDER 2018

1. On the 19 April 2018 The East Riding of Yorkshire Council made this Order which will be operative from the 19 April 2018 to amend The East Riding of Yorkshire Council (On Street Parking Places) (Civil Enforcement) (Consolidation) Order 2017 the effect of which will be:-

- (a) To replace parts of the current No Waiting restriction between the hours of 9am and 7pm on Limekiln Lane, Bridlington with a No Waiting at Any Time restriction.
- (b) To replace parts of the current No Waiting restriction between the hours of 9am and 7pm on Limekiln Lane, Bridlington with two Mandatory Bus Stop Clearways.

2. A copy of the Order and relevant plan may be examined during normal office hours at the Bridlington Customer Service Centre, Town Hall, Quay Road, Bridlington, YO16 4LP and Beverley Customer Service Centre, Cross Street, Beverley, HU17 9BA. (Ref MG/77057)

3. If you wish to question the validity of this Order or of any provision contained in it on the grounds that it is not within the powers conferred by the Road Traffic Regulation Act 1984, or on the grounds that any requirement of that Act or any instrument made under it has not been complied with in relation to the Order, you may, within six weeks from the 19 April 2018 apply to the High Court for this purpose.

Dated the 19 April 2018

Mathew Buckley
Solicitor
Head of Legal and Democratic Services
The East Riding of Yorkshire Council

The East Riding of Yorkshire Council will, on request, provide this document in Braille, audio or large print format.

If English is not your first language and you would like a translation of this document, please telephone 01482 393939.