

I hereby certify that
this is a true copy of
the original document.

M. Gadsdon
FCLEX Solicitor

DATED 14TH APRIL 2016

THE EAST RIDING OF YORKSHIRE COUNCIL
(ON STREET PARKING PLACES) (CIVIL ENFORCEMENT)
(CONSOLIDATION) (AMENDMENT NO.29) (NO WAITING AT ANY TIME AND NO
WAITING MONDAY TO FRIDAY BETWEEN 8AM AND 6PM, WOLFRETTON DRIVE,
PRYME STREET AND NORTH STREET, ANLABY)
ORDER 2016

MG/74083

THE EAST RIDING OF YORKSHIRE COUNCIL (ON STREET PARKING PLACES)
(CIVIL ENFORCEMENT) (CONSOLIDATION) (AMENDMENT NO.29) (NO WAITING
AT ANY TIME AND NO WAITING MONDAY TO FRIDAY BETWEEN 8AM AND
6PM, WOLFRETTON DRIVE, PRYME STREET AND NORTH STREET, ANLABY)
ORDER 2016

The East Riding of Yorkshire Council (hereinafter referred to as "the Council") in exercise of its powers under Section 1 of the Road Traffic Regulation Act 1984 (hereinafter referred to as "the Act of 1984") as amended and in pursuance of powers granted by the Secretary of State under Section 74 and Part 2 of Schedule 8 and under Paragraph 8 of the Traffic Management Act 2004 (hereinafter referred to as "the Act of 2004") as amended and of all other enabling powers and after consultation with the Chief Officer of Police in accordance with Part III of Schedule 9 to the Act of 1984 hereby makes the following Order:-

1. This Order shall come into operation on the 14th day of April 2016 and may be cited as The East Riding of Yorkshire Council (On Street Parking Places) (Civil Enforcement) (Consolidation) (Amendment No.29) (No Waiting at Any Time and No Waiting Monday to Friday between 8am and 6pm, Wolfreton Drive, Pryme Street and North Street, Anlaby) Order 2016.
2. The East Riding of Yorkshire Council (On Street Parking Places) (Civil Enforcement) (Consolidation) Order 2014 is hereby amended to the following extent:
 - (a) The Plan Tile References specified in Schedule 1 (Parkmap Schedule 24.01) to this Order are hereby revoked and:
 - (b) The Plan Tile References specified in Schedule 2 (Parkmap Schedule 25.01) to this Order are hereby inserted.

SCHEDULE 1
(PARKMAP SCHEDULE 24.01)
REVOCATION

SCHEDULE

REVOCATION

Schedule 1 – Plan Reference Numbers – Tile
Number

Item 57 – Column 2 - The following to be
deleted:-
ES120
ES121
ET120

SCHEDULE 2
(PARKMAP SCHEDULE 25.01)
AMENDMENT

SCHEDULE

AMENDMENT

Schedule 1 – Plan Reference Numbers – Tile
Number

Item 57 – Column 2 - The following to be
inserted:-
ES120A
ES121A
ET120A


Given under the Common Seal of The East Riding of Yorkshire Council.

THE COMMON SEAL of THE EAST RIDING)
)
OF YORKSHIRE COUNCIL was hereunto)
)
affixed in the presence of:-)



A handwritten signature in blue ink, appearing to read 'R. M. ...', positioned above the title 'Senior Legal Officer'.

Senior Legal Officer

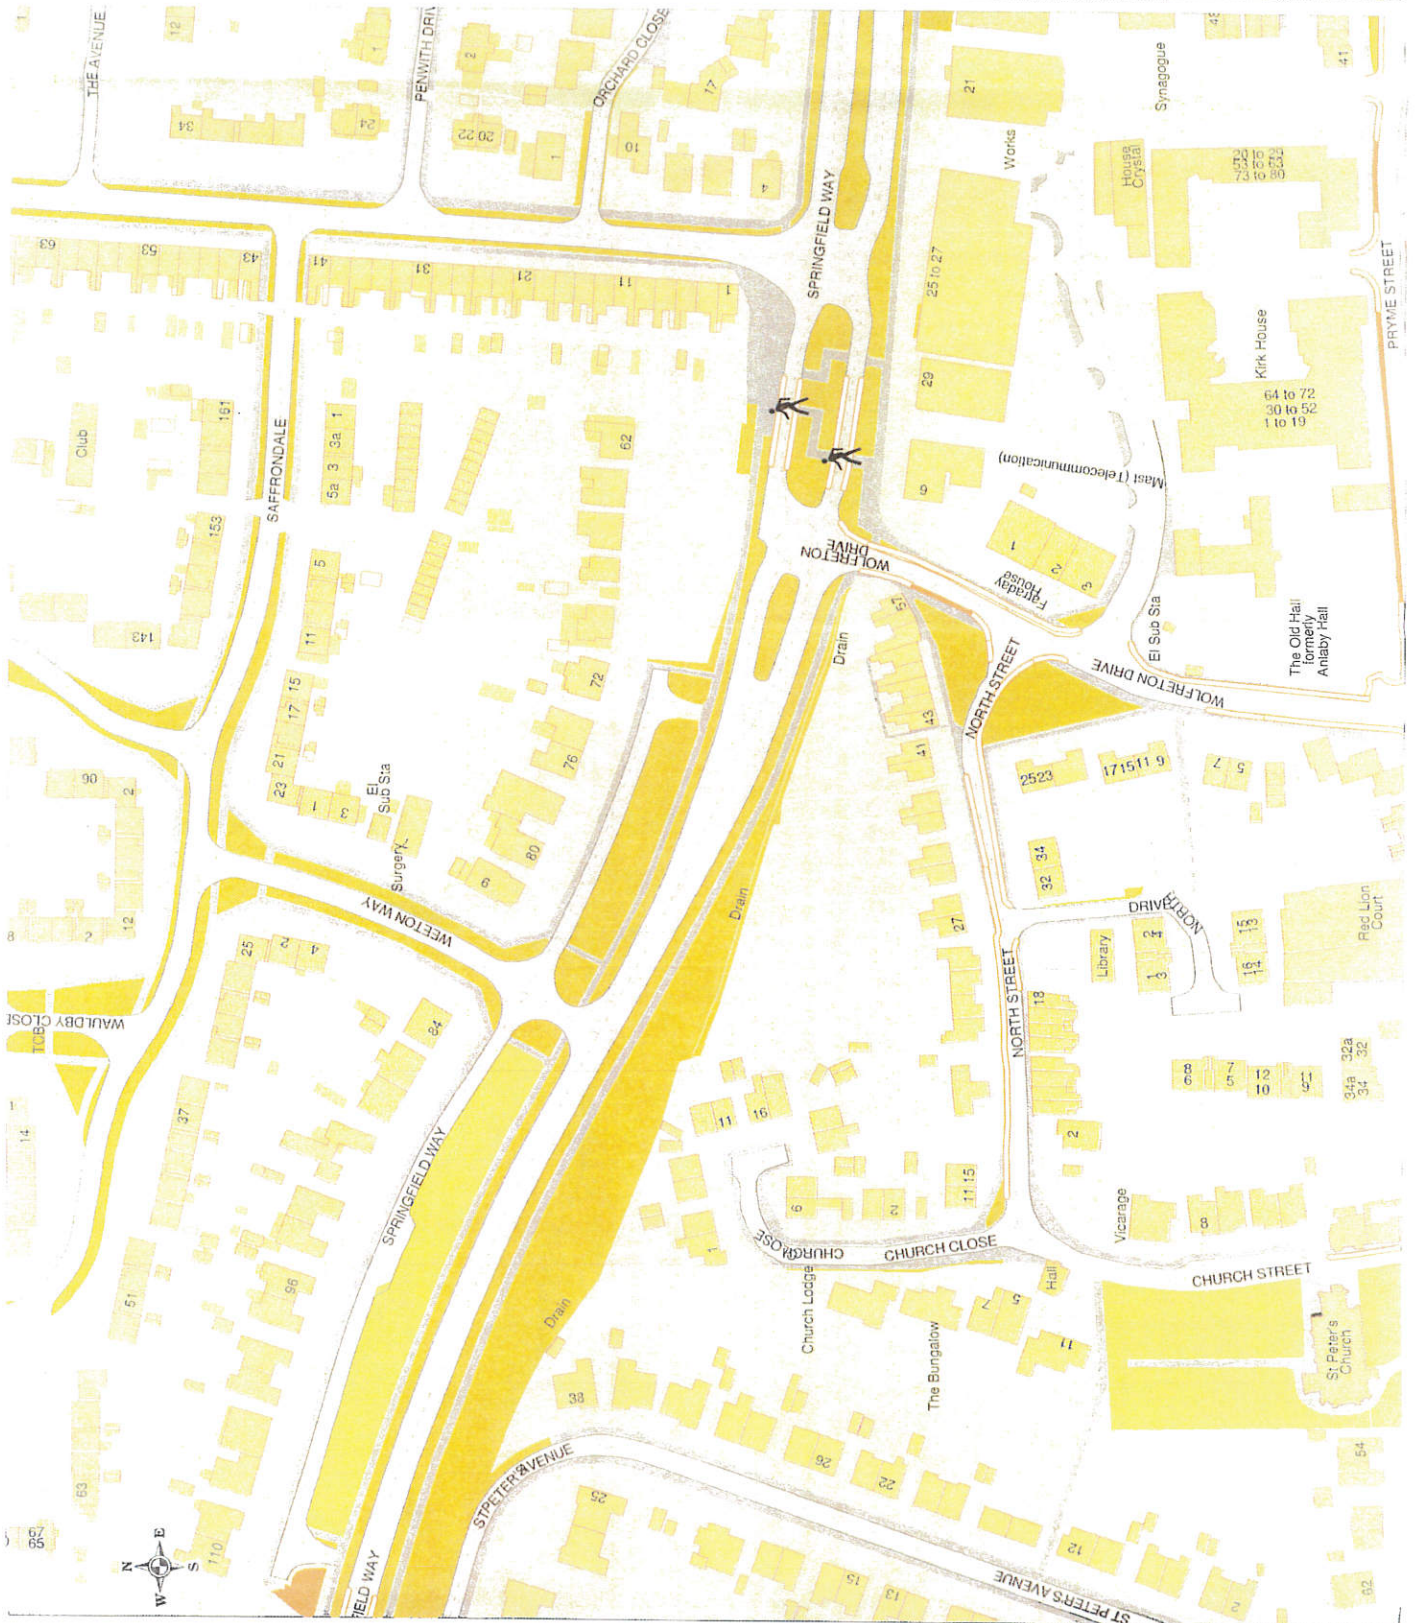

Key to Restriction Types Displayed

- No waiting at any time
- No waiting
- Prohibition Crossing



Senior Legal Officer

Senior Legal Officer




EAST RIDING
OF YORKSHIRE COUNCIL
DIRECTORATE OF ENVIRONMENT AND
NEIGHBOURHOOD SERVICES
Director Nigel Lopham

DRAWING TITLE

Title Ref: ES120A

SCALE: 1 : 1250

DATE

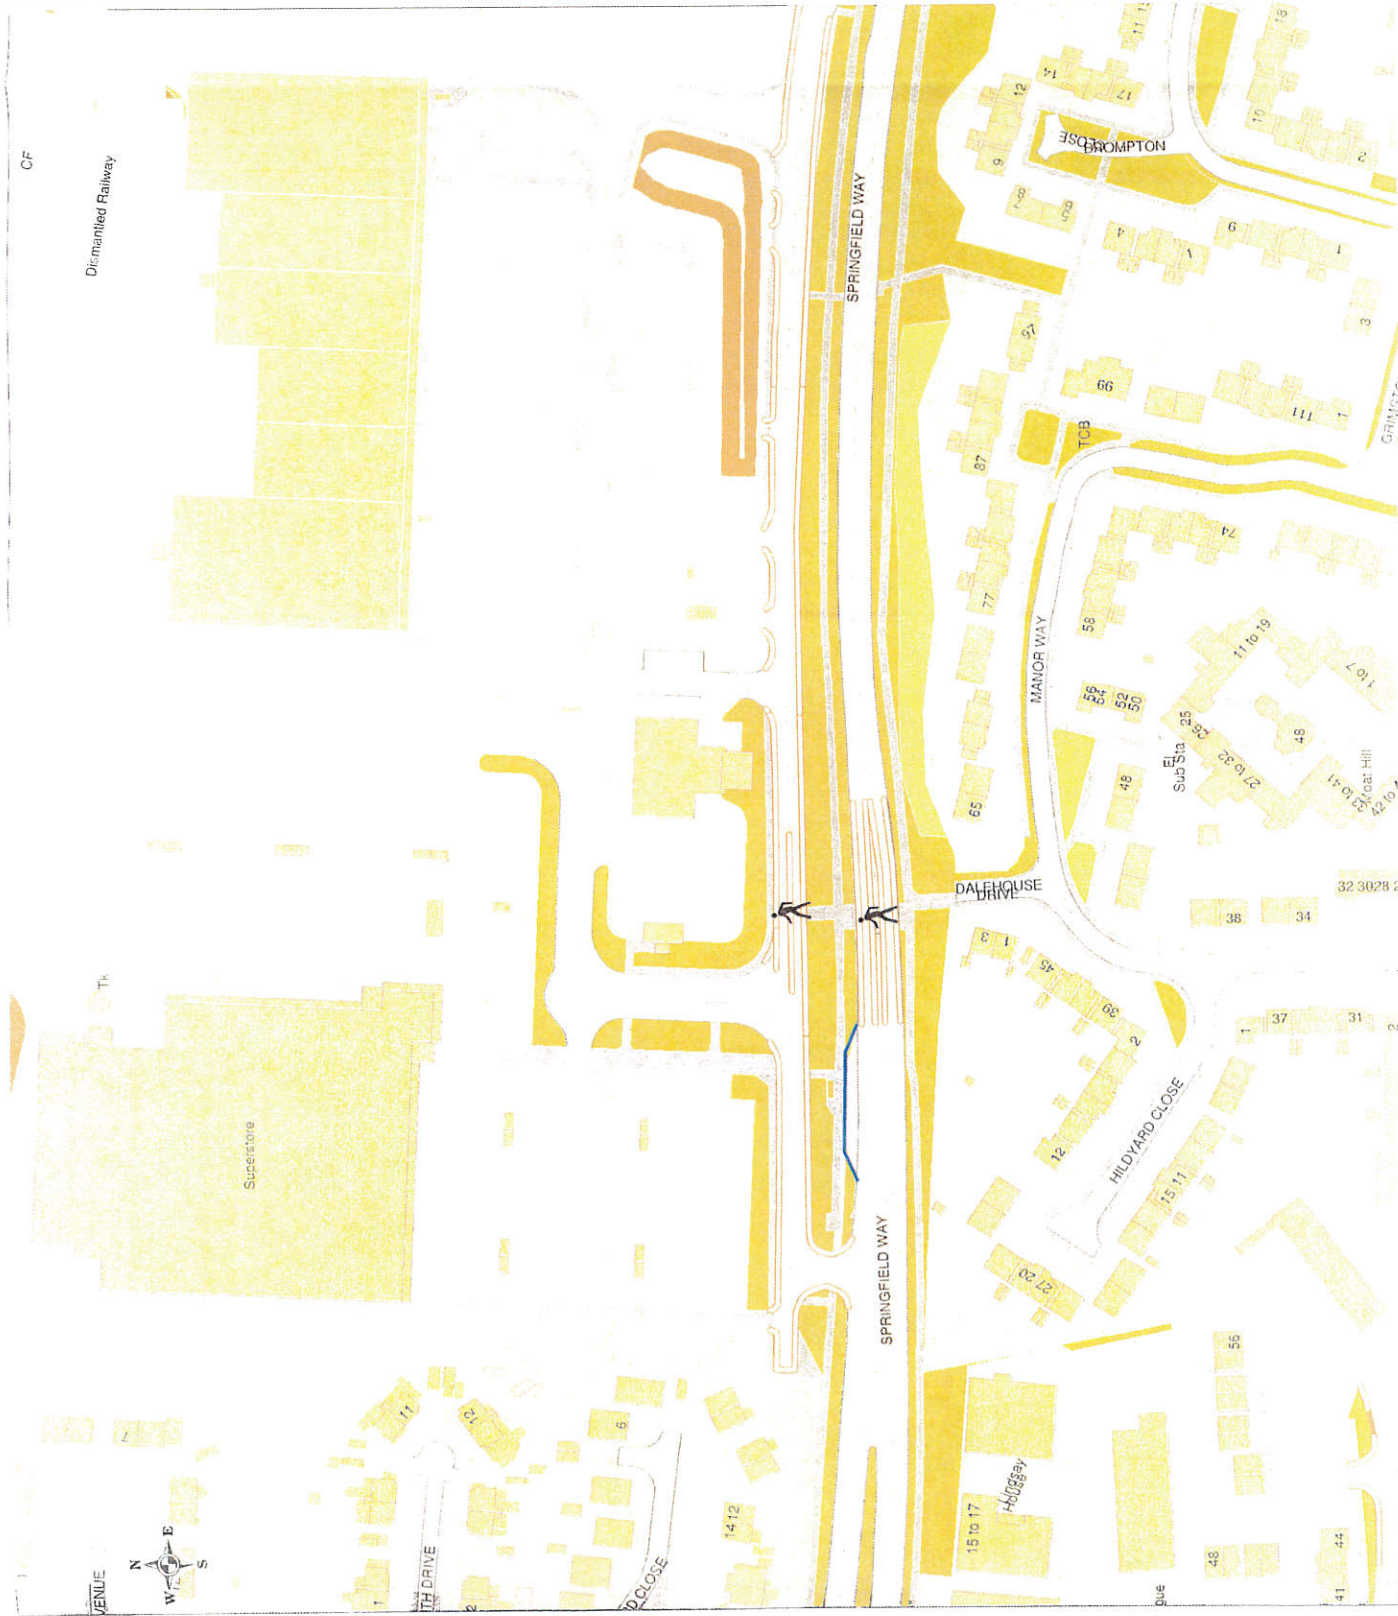

Robert

Senior Legal Officer

EAST RIDING
OF YORKSHIRE COUNCIL

DIRECTORATE OF ENVIRONMENT AND NEIGHBOURHOOD SERVICES
Planning and Regeneration

DRAWING TITLE

Title Ref: ES121A

SCALE: 1 : 1250

DATE:

Key to Restriction Types Displayed

- Coaches Clearway
- No waiting at any time
- Unloading/loading Mon-Sat 8am-5pm 2 hr period no return within 1 hr
- Parking Bay
- Disabled Parking Mon-Sat 8am-5pm 2 hrs no return within 1 hr
- taxi bay at all times
- Pedestrian Crossing

Blue

Senior Legal Officer



EAST RIDING
OF YORKSHIRE COUNCIL
DIRECTORATE OF ENVIRONMENT AND
NEIGHBOURHOOD SERVICES
Director Nigel Loughton


DRAWING TITLE

Title Ref: ET120A

SCALE

1 : 1250

DATE

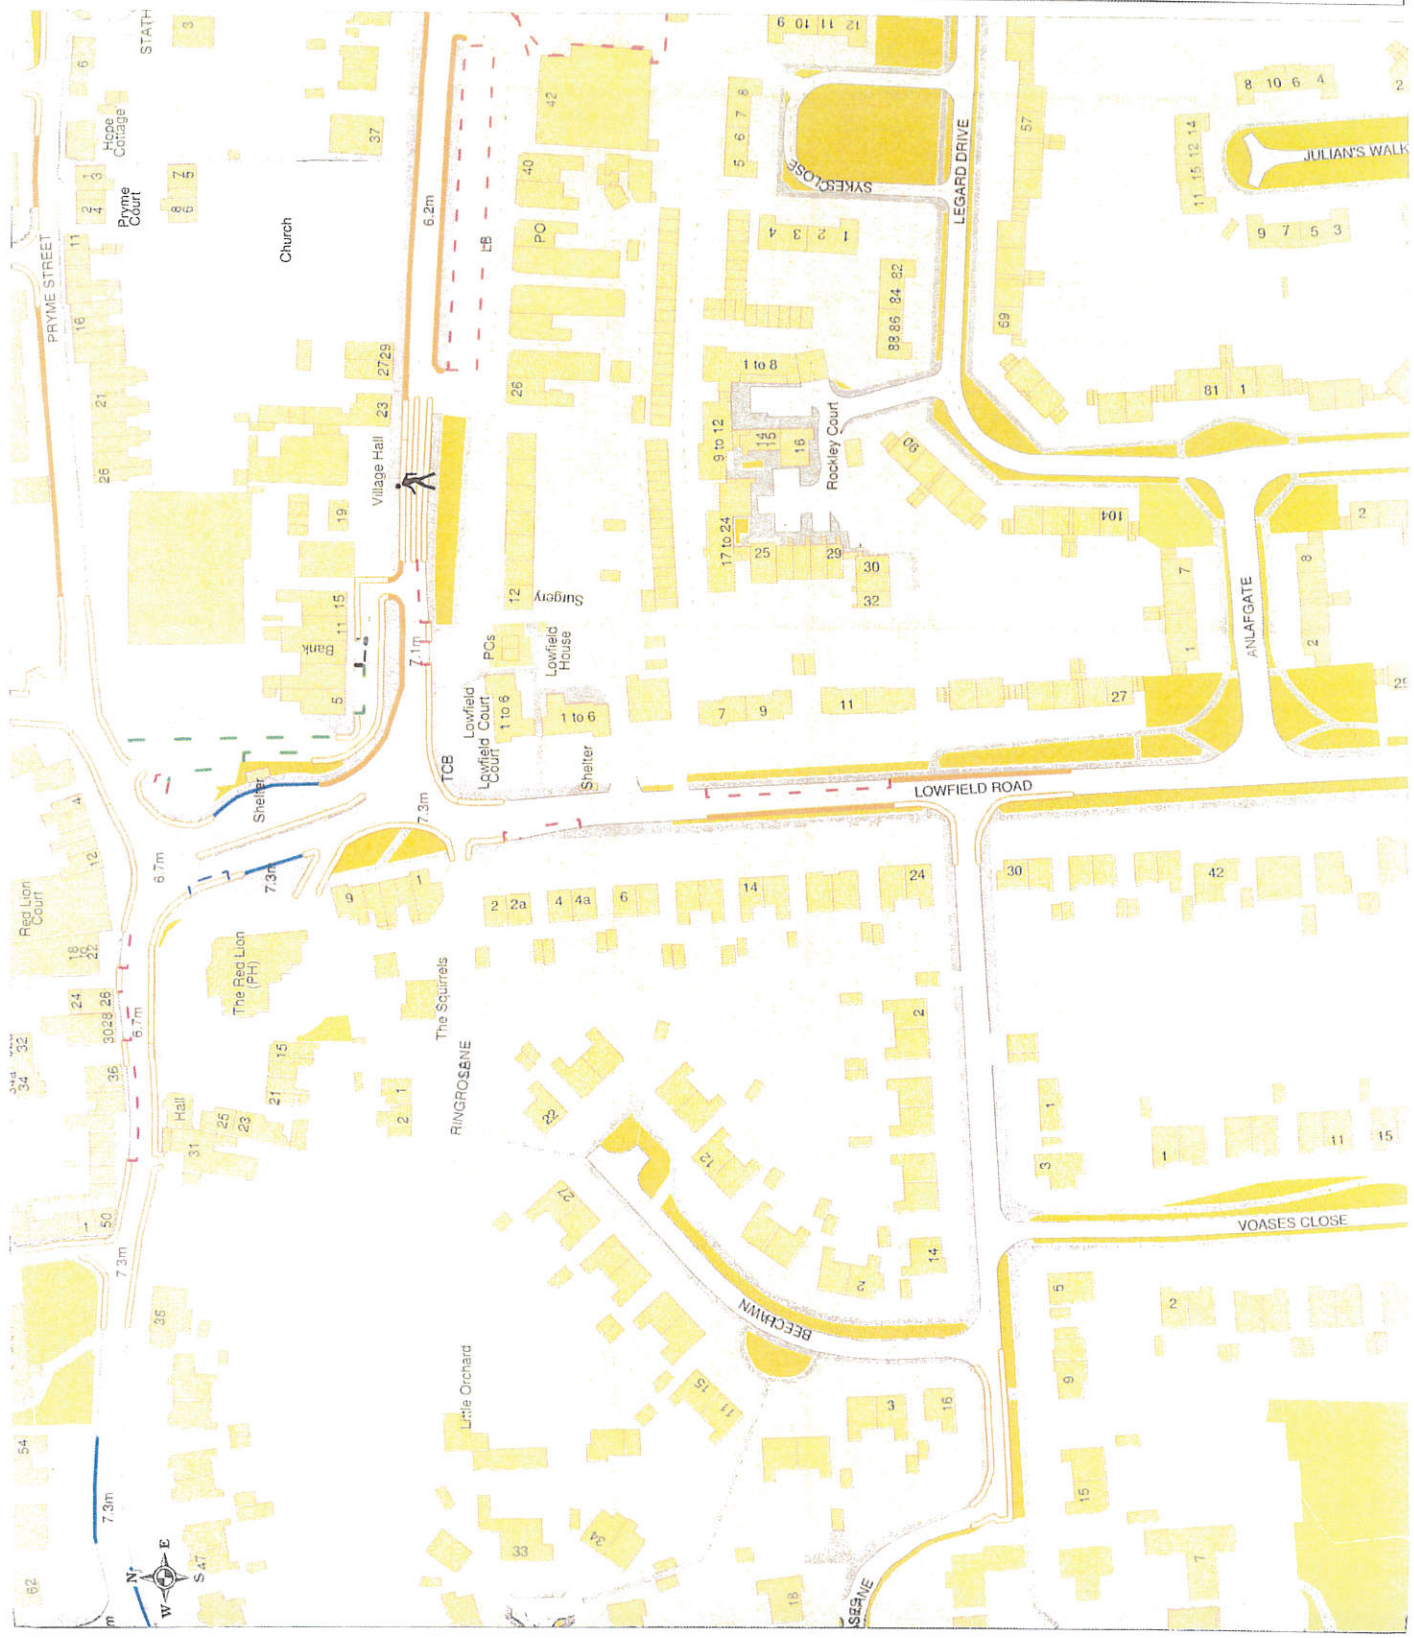

THE EAST RIDING OF YORKSHIRE COUNCIL (ON STREET PARKING PLACES)
(CIVIL ENFORCEMENT) (CONSOLIDATION) (AMENDMENT NO.29) (NO WAITING
AT ANY TIME AND NO WAITING MONDAY TO FRIDAY BETWEEN 8AM AND
6PM, WOLFRETON DRIVE, PRYME STREET AND NORTH STREET, ANLABY)
ORDER 2016

1. On the 14 April 2016 The East Riding of Yorkshire Council made this Order which will be operative from the 14 April 2016 to amend The East Riding of Yorkshire Council (On Street Parking Places) (Civil Enforcement) (Consolidation) Order 2014 the effect of which will be:-

- (a) To introduce a no waiting at any time restriction on parts of North Street, Anlaby (reduced lengths from as originally advertised due to objections received) and on parts of Wolfreton Drive, Anlaby (reduced lengths from as originally advertised due to objections received) and on parts of Pryme Street, Anlaby (reduced lengths from as originally advertised due to objections received).
- (b) To introduce a no waiting restriction from Monday to Friday between 8am and 6pm on part of Wolfreton Drive, Anlaby (as originally advertised as no objections) and on parts of Pryme Street, Anlaby (restriction changed on parts of Pryme Street from No Waiting at Any Time (as originally advertised) to No Waiting Monday to Saturday between 8am and 6pm due to objections received).

2. A copy of the Order and relevant plan may be examined during normal office hours at the Haltemprice Customer Services and Library, East Riding Leisure Haltemprice, 120 Springfield Way, Anlaby, HU10 6QJ and Beverley Customer Service Centre, Cross Street, Beverley, HU17 9BA. (Ref MG/74083)


3. If you wish to question the validity of this Order or of any provision contained in it on the grounds that it is not within the powers conferred by the Road Traffic Regulation Act 1984, or on the grounds that any requirement of that Act or any instrument made under it has not been complied with in relation to the Order, you may, within six weeks from the 14 April 2016 apply to the High Court for this purpose.

Dated the 14 April 2016

Mathew Buckley
Solicitor
Head of Legal and Democratic Services
The East Riding of Yorkshire Council

The East Riding of Yorkshire Council will, on request, provide this document in Braille, audio or **large print** format.

If English is not your first language and you would like a translation of this document, please telephone 01482 393939.

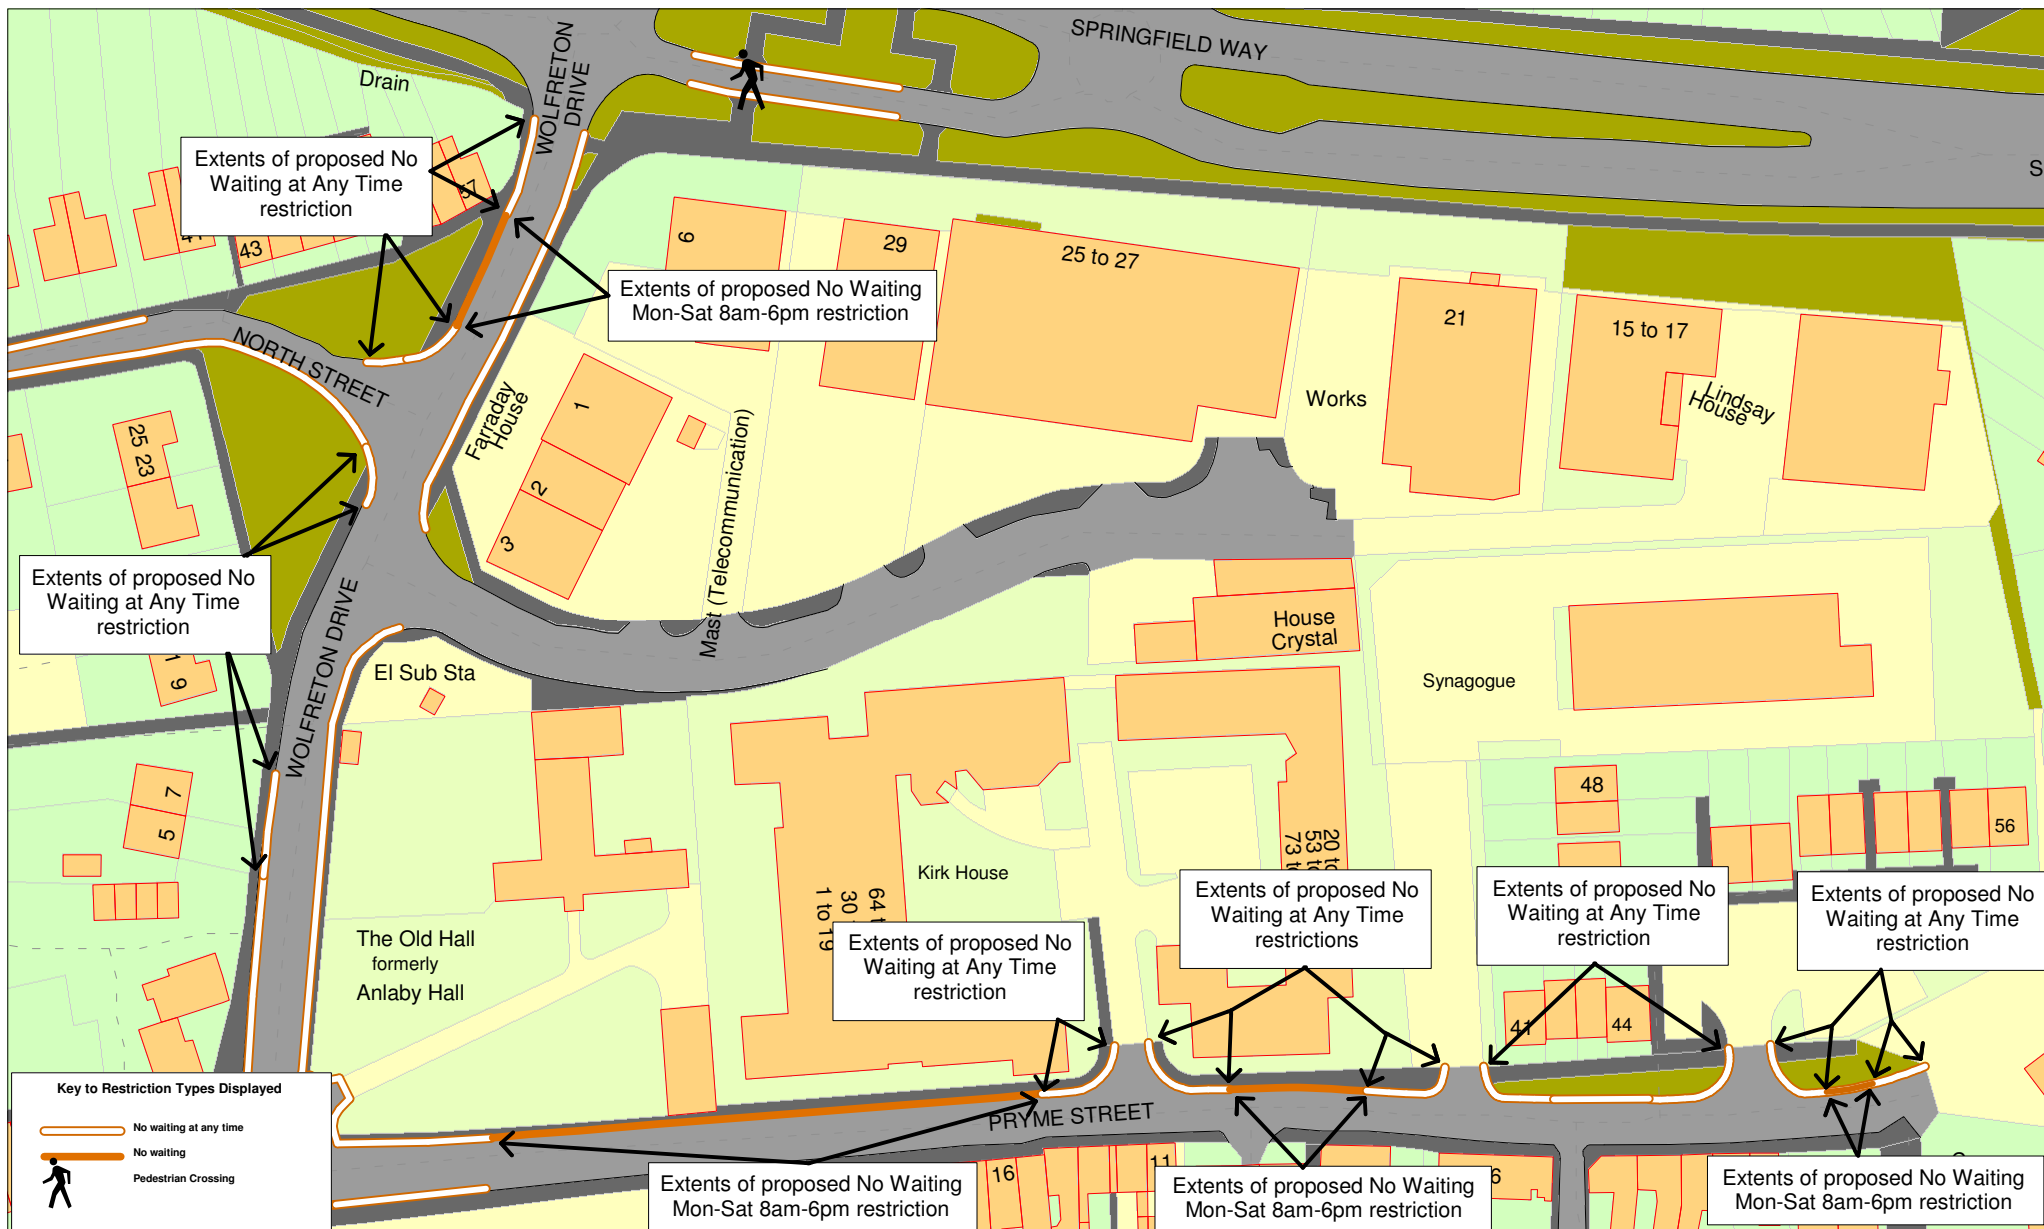

Title

Wolfreton Drive/Pryme Street, Anlaby - Illustrative Drawing

Scheme

Proposed Waiting Restrictions

This map is reproduced from Ordnance Survey material with the permission of Ordnance Survey on behalf of Her Majesty's Stationery Office Crown Copyright 2013. Unauthorised reproduction infringes Crown copyright and may lead to prosecution or civil proceedings. Crown Copyright and database right 2013. Ordnance Survey 100023383. East Riding of Yorkshire Council.

Scale

1 : 1000

Date

09/10/2015

Drawn

EM

Approved

HF

Dwg.No.

ENS/TP/522D



EAST RIDING
OF YORKSHIRE COUNCIL

DIRECTORATE OF ENVIRONMENT AND
NEIGHBOURHOOD SERVICES

Director: Nigel Leighton