

I hereby certify that  
this is a true copy of  
the original document.

M. G. Adams  
F. I. L. E. X. Solicitor

DATED 14TH APRIL 2016

THE EAST RIDING OF YORKSHIRE COUNCIL  
(ON STREET PARKING PLACES) (CIVIL ENFORCEMENT)  
(CONSOLIDATION) (AMENDMENT NO.30)(NO WAITING AT ANY TIME  
AND NO WAITING MONDAY TO FRIDAY 8.15AM TO 9.15AM AND 3.15PM TO  
4.15PM, PARTS OF ST LEONARDS ROAD AND ELMSALL DRIVE, MOLESCROFT)  
ORDER 2016

MG/74223

THE EAST RIDING OF YORKSHIRE COUNCIL(ON STREET PARKING PLACES)  
(CIVIL ENFORCEMENT) (CONSOLIDATION) (AMENDMENT NO.30)(NO WAITING  
AT ANY TIME AND NO WAITING MONDAY TO FRIDAY 8.15AM TO 9.15AM AND  
3.15PM TO 4.15PM, PARTS OF ST LEONARDS ROAD AND ELMSALL DRIVE,  
MOLESCROFT) ORDER 2016

The East Riding of Yorkshire Council (hereinafter referred to as “the Council”) in exercise of its powers under Section 1 of the Road Traffic Regulation Act 1984 (hereinafter referred to as “the Act of 1984”) as amended and in pursuance of powers granted by the Secretary of State under Section 74 and Part 2 of Schedule 8 and under Paragraph 8 of the Traffic Management Act 2004 (hereinafter referred to as “the Act of 2004”) as amended and of all other enabling powers and after consultation with the Chief Officer of Police in accordance with Part III of Schedule 9 to the Act of 1984 hereby makes the following Order:-

1. This Order shall come into operation on the 14th day of April 2016 and may be cited as The East Riding of Yorkshire Council(On Street Parking Places) (Civil Enforcement) (Consolidation) (Amendment No.30) (No Waiting at Any Time and No Waiting Monday to Friday 8.15am to 9.15am and 3.15pm to 4.15pm, Parts of St Leonards Road and Elmsall Drive, Molescroft) Order 2016.

2. The East Riding of Yorkshire Council (On Street Parking Places) (Civil Enforcement) (Consolidation) Order 2014 is hereby amended to the following extent:

- (a) The Plan Tile Reference specified in Schedule 1 (Parkmap Schedule 24.01) to this Order is hereby revoked and:
- (b) The Plan Tile Reference specified in Schedule 2 (Parkmap Schedule 25.01) to this Order is hereby inserted.

SCHEDULE 1  
(PARKMAP SCHEDULE 24.01)  
REVOCATION

SCHEDULE

REVOCATION

Schedule 1 - Plan Reference Numbers - Tile  
Number

Item 4 - Column 2 - The following to be  
deleted:-  
DJ118


SCHEDULE 2  
(PARKMAP SCHEDULE 25.01)  
AMENDMENT

SCHEDULE






AMENDMENT

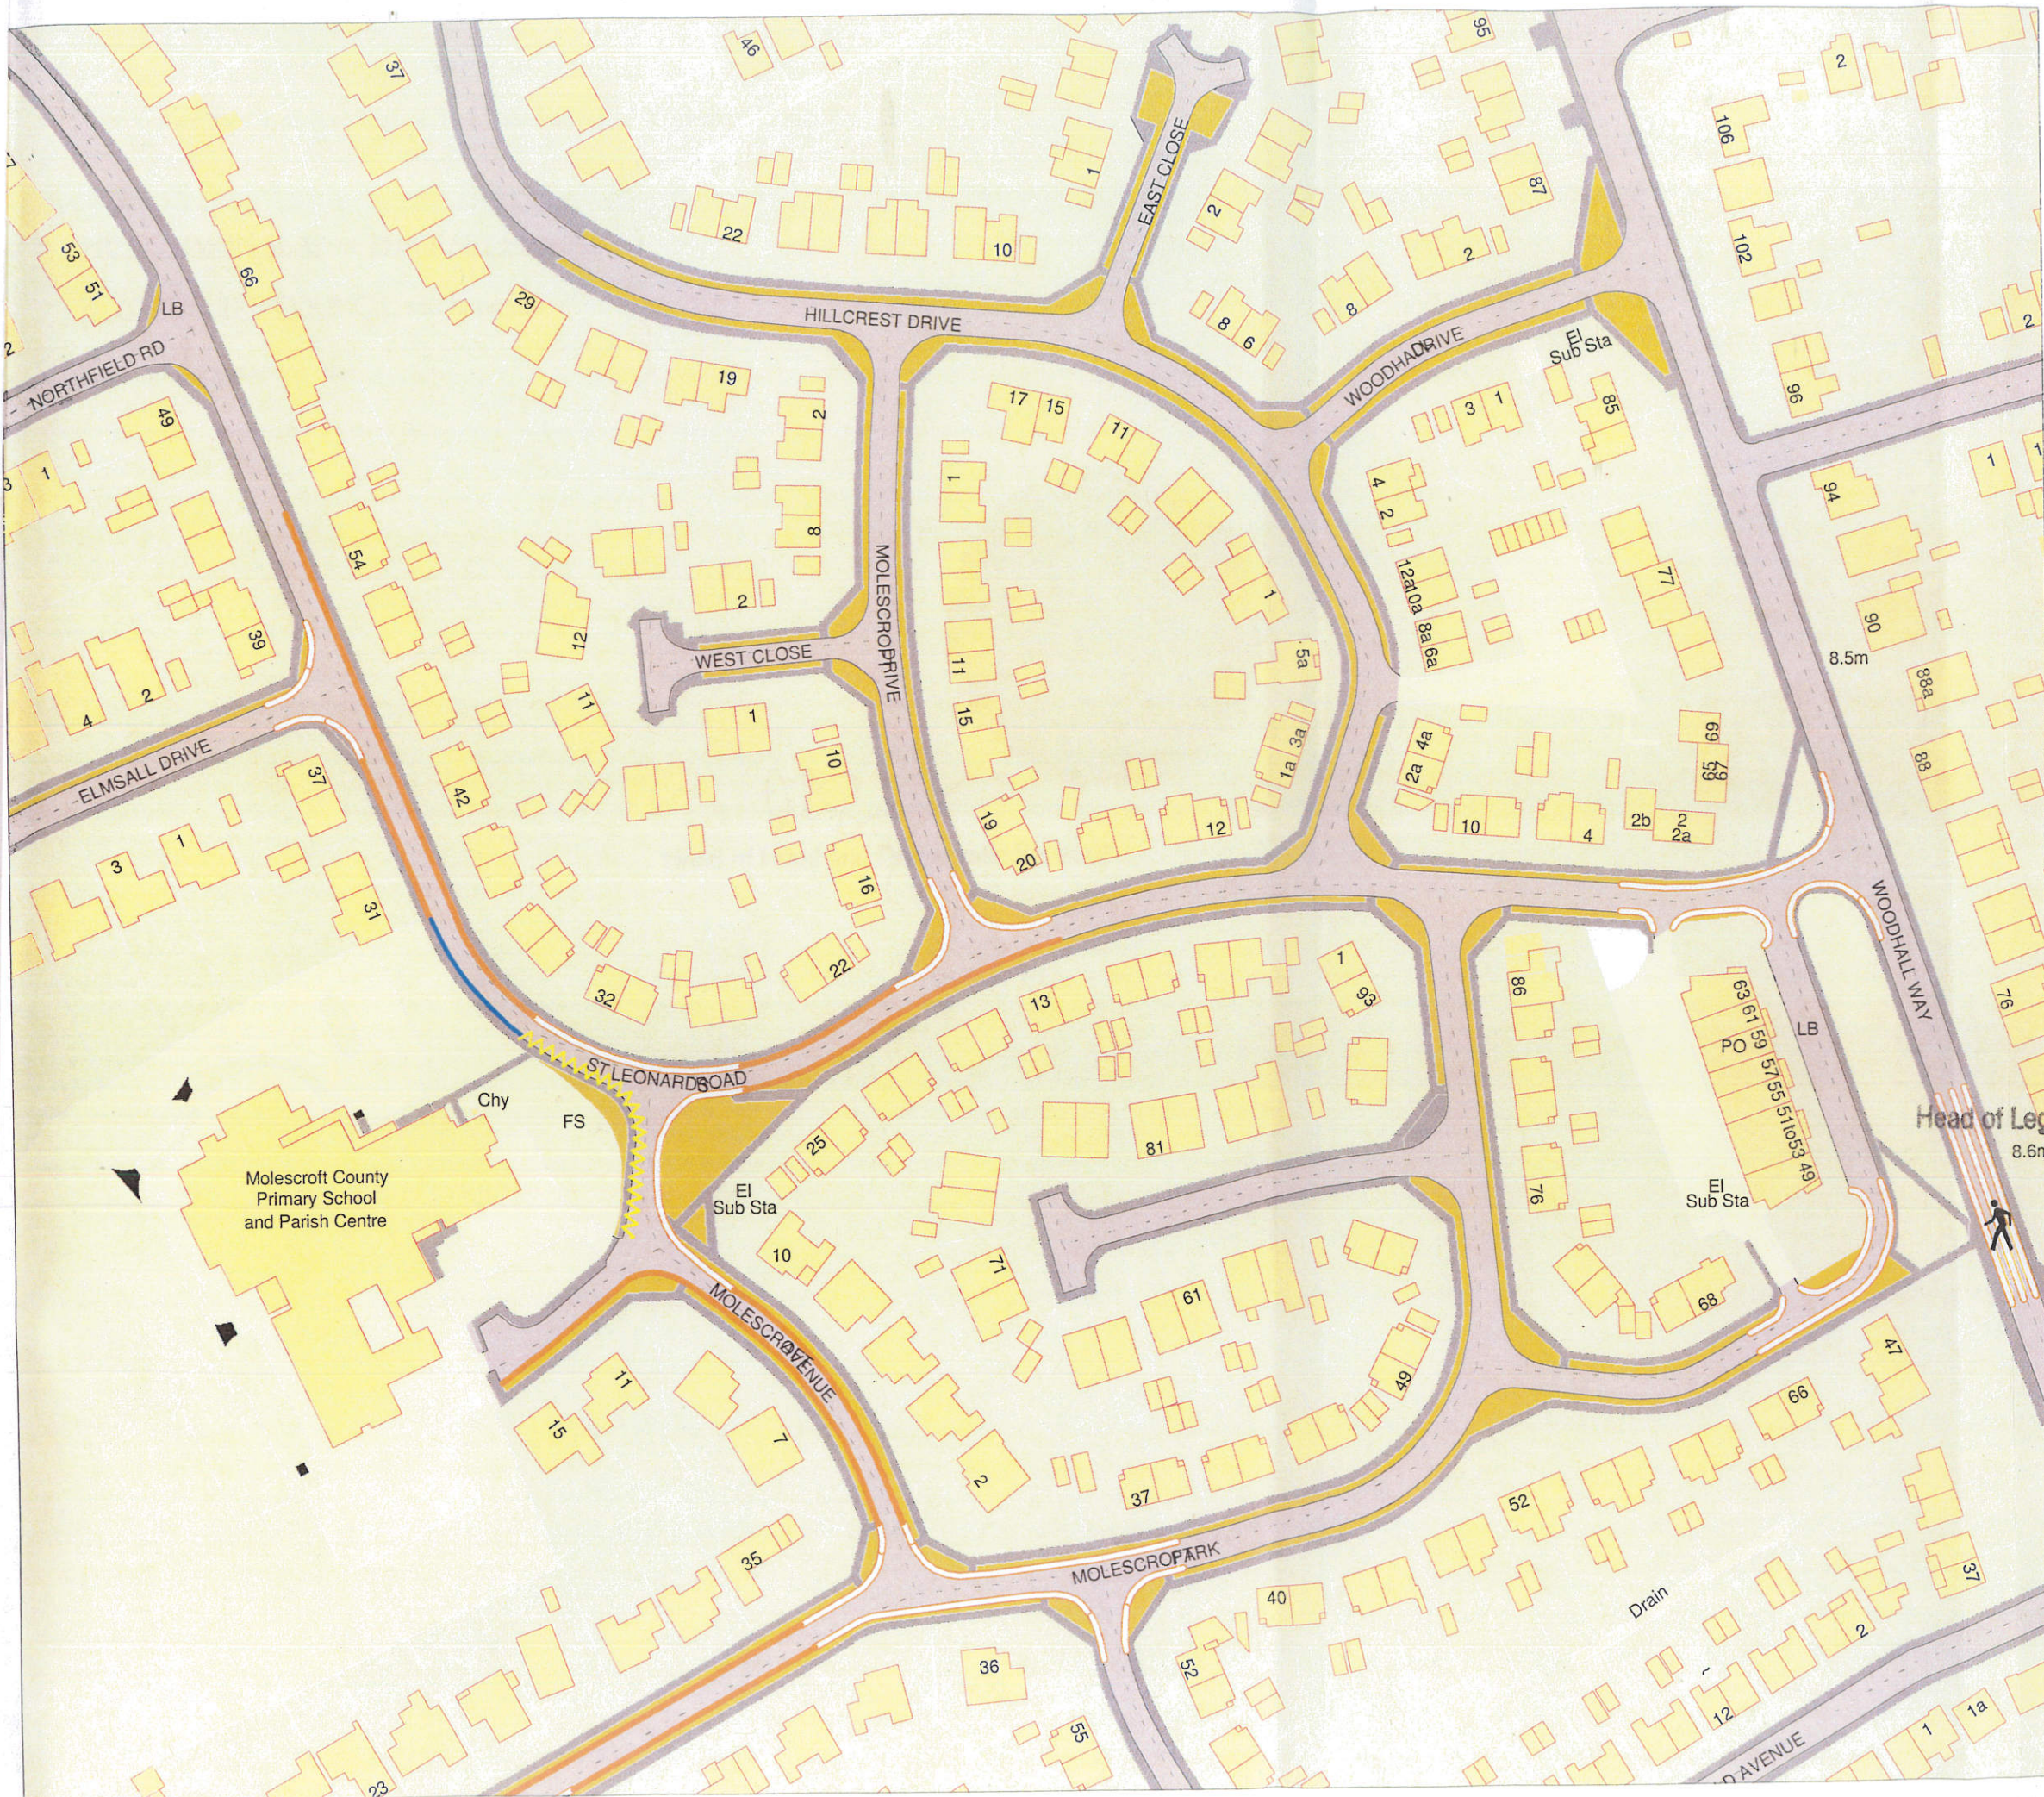Schedule 1 - Plan Reference Numbers - Tile  
Number

Item 4 - Column 2 - The following to be  
inserted:-  
DJ118A




**Key to Restriction Types Displayed**

-  Coaches clearway
-  No Stopping 8.15am-9.15am and 3.15pm-4.15pm on entrance markings
-  No waiting at any time
-  No waiting
-  Pedestrian Crossing



*N8.3.16*  
 Head of Legal and Democratic Services

 **EAST RIDING**  
 OF YORKSHIRE COUNCIL  
 DIRECTORATE OF ENVIRONMENT AND NEIGHBOURHOOD SERVICES  
 Director: Nigel Leighton

DRAWING TITLE  
 Tile Ref: DJ118A

SCALE 1 : 1250

DATE

Given under the Common Seal of The East Riding of Yorkshire Council.

THE COMMON SEAL of THE EAST RIDING )  
 )  
OF YORKSHIRE COUNCIL was hereunto )  
 )  
affixed in the presence of:- )



*Al Secoy*  
Head of Legal and Democratic Services

THE EAST RIDING OF YORKSHIRE COUNCIL (ON STREET PARKING PLACES)  
(CIVIL ENFORCEMENT) (CONSOLIDATION) (AMENDMENT NO.30) (NO WAITING  
AT ANY TIME RESTRICTION AND NO WAITING MONDAY TO FRIDAY 8.15AM TO  
9.15AM AND 3.15PM TO 4.15PM, PARTS OF ST LEONARDS ROAD AND ELMSALL  
DRIVE, MOLESCROFT) ORDER 2016

1. On the 14 April 2016 The East Riding of Yorkshire Council made this Order which will be operative from the 14 April 2016 to amend The East Riding of Yorkshire Council (On Street Parking Places) (Civil Enforcement) (Consolidation) Order 2014 the effect of which will be:-

- (a) To introduce a No Waiting at Any Time restriction on parts of Elmsall Drive and St Leonards Road, Molescroft.
- (b) To introduce No Waiting Monday to Friday between the hours of 8.15am and 9.15am and between the hours of 3.15pm and 4.15pm on parts of St Leonards Road, Molescroft.

2. A copy of the Order and relevant plan may be examined during normal office hours at the Beverley Customer Service Centre, Cross Street, Beverley, HU17 9BA. (Ref MG/74223)


3. If you wish to question the validity of this Order or of any provision contained in it on the grounds that it is not within the powers conferred by the Road Traffic Regulation Act 1984, or on the grounds that any requirement of that Act or any instrument made under it has not been complied with in relation to the Order, you may, within six weeks from the 14 April 2016 apply to the High Court for this purpose.

Dated the 14 April 2016

Mathew Buckley  
Solicitor  
Head of Legal and Democratic Services  
The East Riding of Yorkshire Council

The East Riding of Yorkshire Council will, on request, provide this document in Braille, audio or **large print** format.

If English is not your first language and you would like a translation of this document, please telephone 01482 393939.

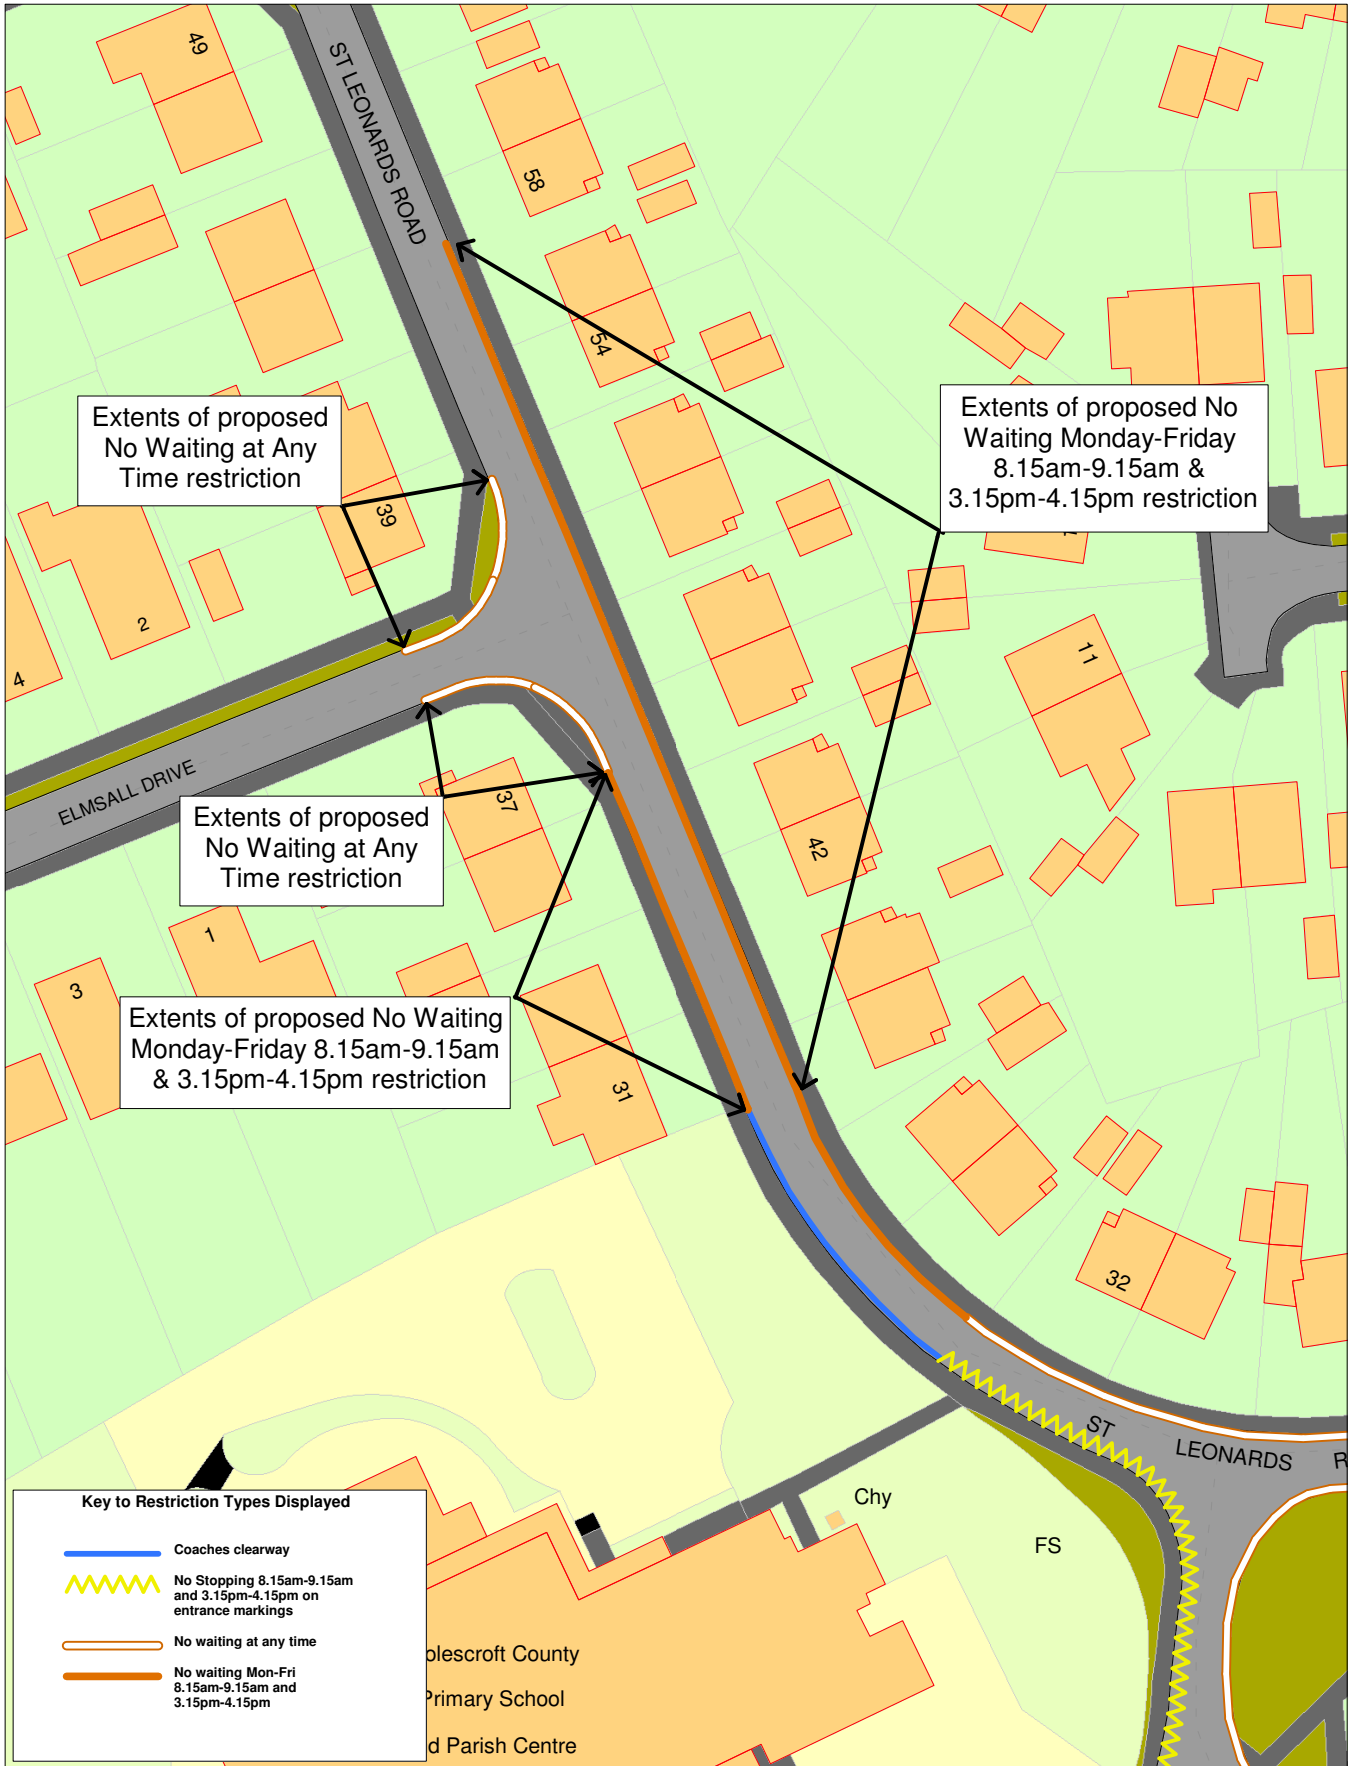

© Crown Copyright and database right 2013.  
 Ordnance Survey 100023383. East Riding of Yorkshire Council.

SCHEME **Proposed Waiting Restrictions**

TITLE **St Leonards Road, Molescroft  
 Illustrative Drawing**

Scale	Date	Drawn	Approved	Dwg.No.
1 : 700	19/05/15	EM	HF	ENS/TP/526A



**EAST RIDING**  
 OF YORKSHIRE COUNCIL

DIRECTORATE OF ENVIRONMENT AND  
 NEIGHBOURHOOD SERVICES  
 Director: Nigel Leighton