

I hereby certify that
this is a true copy of
the original document.

M. G. Adams
FILEX Solicitor

DATED 14TH APRIL 2016

THE EAST RIDING OF YORKSHIRE COUNCIL
(ON STREET PARKING PLACES) (CIVIL ENFORCEMENT)
(CONSOLIDATION) (AMENDMENT NO. 36)
(NO WAITING AT ANY TIME AND LIMITED WAITING,
THE GREEN, PUDDING GATE AND JOBY LANE, BISHOP BURTON)
ORDER 2016

MG/74374

THE EAST RIDING OF YORKSHIRE COUNCIL (ON STREET PARKING PLACES)
(CIVIL ENFORCEMENT) (CONSOLIDATION) (AMENDMENT NO. 36) (NO WAITING
AT ANY TIME AND LIMITED WAITING, THE GREEN, PUDDING GATE AND JOBY
LANE, BISHOP BURTON) ORDER 2016

The East Riding of Yorkshire Council (hereinafter referred to as "the Council") in exercise of its powers under Section 1 of the Road Traffic Regulation Act 1984 (hereinafter referred to as "the Act of 1984") as amended and in pursuance of powers granted by the Secretary of State under Section 74 and Part 2 of Schedule 8 and under Paragraph 8 of the Traffic Management Act 2004 (hereinafter referred to as "the Act of 2004") as amended and of all other enabling powers and after consultation with the Chief Officer of Police in accordance with Part III of Schedule 9 to the Act of 1984 hereby makes the following Order:-

1. This Order shall come into operation on the 14th day of April 2016 and may be cited as The East Riding of Yorkshire Council (On Street Parking Places) (Civil Enforcement) (Consolidation) (Amendment No. 36) (No Waiting at Any Time and Limited Waiting, The Green, Pudding Gate and Joby Lane, Bishop Burton) Order 2016.
2. The East Riding of Yorkshire Council (On Street Parking Places) (Civil Enforcement) (Consolidation) Order 2014 is hereby amended as specified in the Schedule to this Order.

SCHEDULE
(PARKMAP SCHEDULE 25.01)
AMENDMENT

<u>SCHEDULE</u>	<u>AMENDMENT</u>
Schedule 1 (Plan Reference Numbers – Tile Number)	Location (Column 1) – The following to be inserted:- 60. Bishop Burton
	Item 60 (Column 2) - The following to be inserted:- DL109 DM108 DM109

Given under the Common Seal of The East Riding of Yorkshire Council.

THE COMMON SEAL of THE EAST RIDING)
OF YORKSHIRE COUNCIL was hereunto)
affixed in the presence of:-)



INTERIM
PROPERTY LAW MANAGER



Key to Restriction Types Displayed

No waiting at any time
No waiting 10am - 11pm
Show Fr

Red

INTERIM
PROPERTY LAW MANAGEMENT

EAST RIDING
OF YORKSHIRE COUNCIL
DIRECTORATE OF ENVIRONMENT AND
SUSTAINABLE COMMUNITIES
Director: Nigel Leppan

DRAWING TITLE
Title Ref: DL109

SCALE: 1 : 1250

DATE:





Key to Restriction Types Displayed

- Coulters clearance
- No riding at any time
- No riding 15m-11am
- 10am-4pm

Don
INTERIM
PROPERTY LAW MANAGER



EAST RIDING
OF YORKSHIRE AND SCOTLAND
DIRECTORATE OF ENVIRONMENT AND
HERITAGE SERVICES
Drawing Page 1 of 1

Tile Ref: DM108

SCALE: 1 : 1250

DATE:

No waiting at any time
No waiting 10am-11am
Mon-Fri

INTERIM
PROPERTY LAW MANAGER



EAST RIDING
OF YORKSHIRE COUNCIL
DIRECTORATE OF ENVIRONMENT AND
HIGHWAYS SERVICES
Director: Nigel Longdon

DRAWING TITLE

Tile Ref: DM109

SCALE 1:1250

DATE: _____



THE EAST RIDING OF YORKSHIRE COUNCIL (ON STREET PARKING PLACES)
(CIVIL ENFORCEMENT) (CONSOLIDATION) (AMENDMENT NO. 36) (NO WAITING
AT ANY TIME AND LIMITED WAITING, THE GREEN, PUDDING GATE AND JOBY
LANE, BISHOP BURTON) ORDER 2016


1. On the 14 April 2016 The East Riding of Yorkshire Council made this Order which will be operative from the 14 April 2016 to amend The East Riding of Yorkshire Council (On Street Parking Places) (Civil Enforcement) (Consolidation) Order 2014 the effect of which will be:-
 - (a) To introduce a No Waiting at Any Time restriction on parts of parts of the Green, Bishop Burton, Pudding Gate, Bishop Burton (increased length on Pudding Lane from the length originally advertised due to comments received) and Joby Lane, Bishop Burton.
 - (b) To introduce No Waiting Monday to Friday between 10am and 11am on part of the Green, Bishop Burton and on parts of Pudding Gate, Bishop Burton (reduced length on Pudding Lane from the length originally advertised due to comments received).
2. A copy of the Order and relevant plans may be examined during normal office hours at the Beverley Customer Service Centre, Cross Street, Beverley, HU17 9BA. (Ref MG/74374)
3. If you wish to question the validity of this Order or of any provision contained in it on the grounds that it is not within the powers conferred by the Road Traffic Regulation Act 1984, or on the grounds that any requirement of that Act or any instrument made under it has not been complied with in relation to the Order, you may, within six weeks from the 14 April 2016 apply to the High Court for this purpose.

Dated the 14 April 2016

Mathew Buckley
Solicitor
Head of Legal and Democratic Services
The East Riding of Yorkshire Council

The East Riding of Yorkshire Council will, on request, provide this document in Braille, audio or **large print** format.

If English is not your first language and you would like a translation of this document, please telephone 01482 393939.

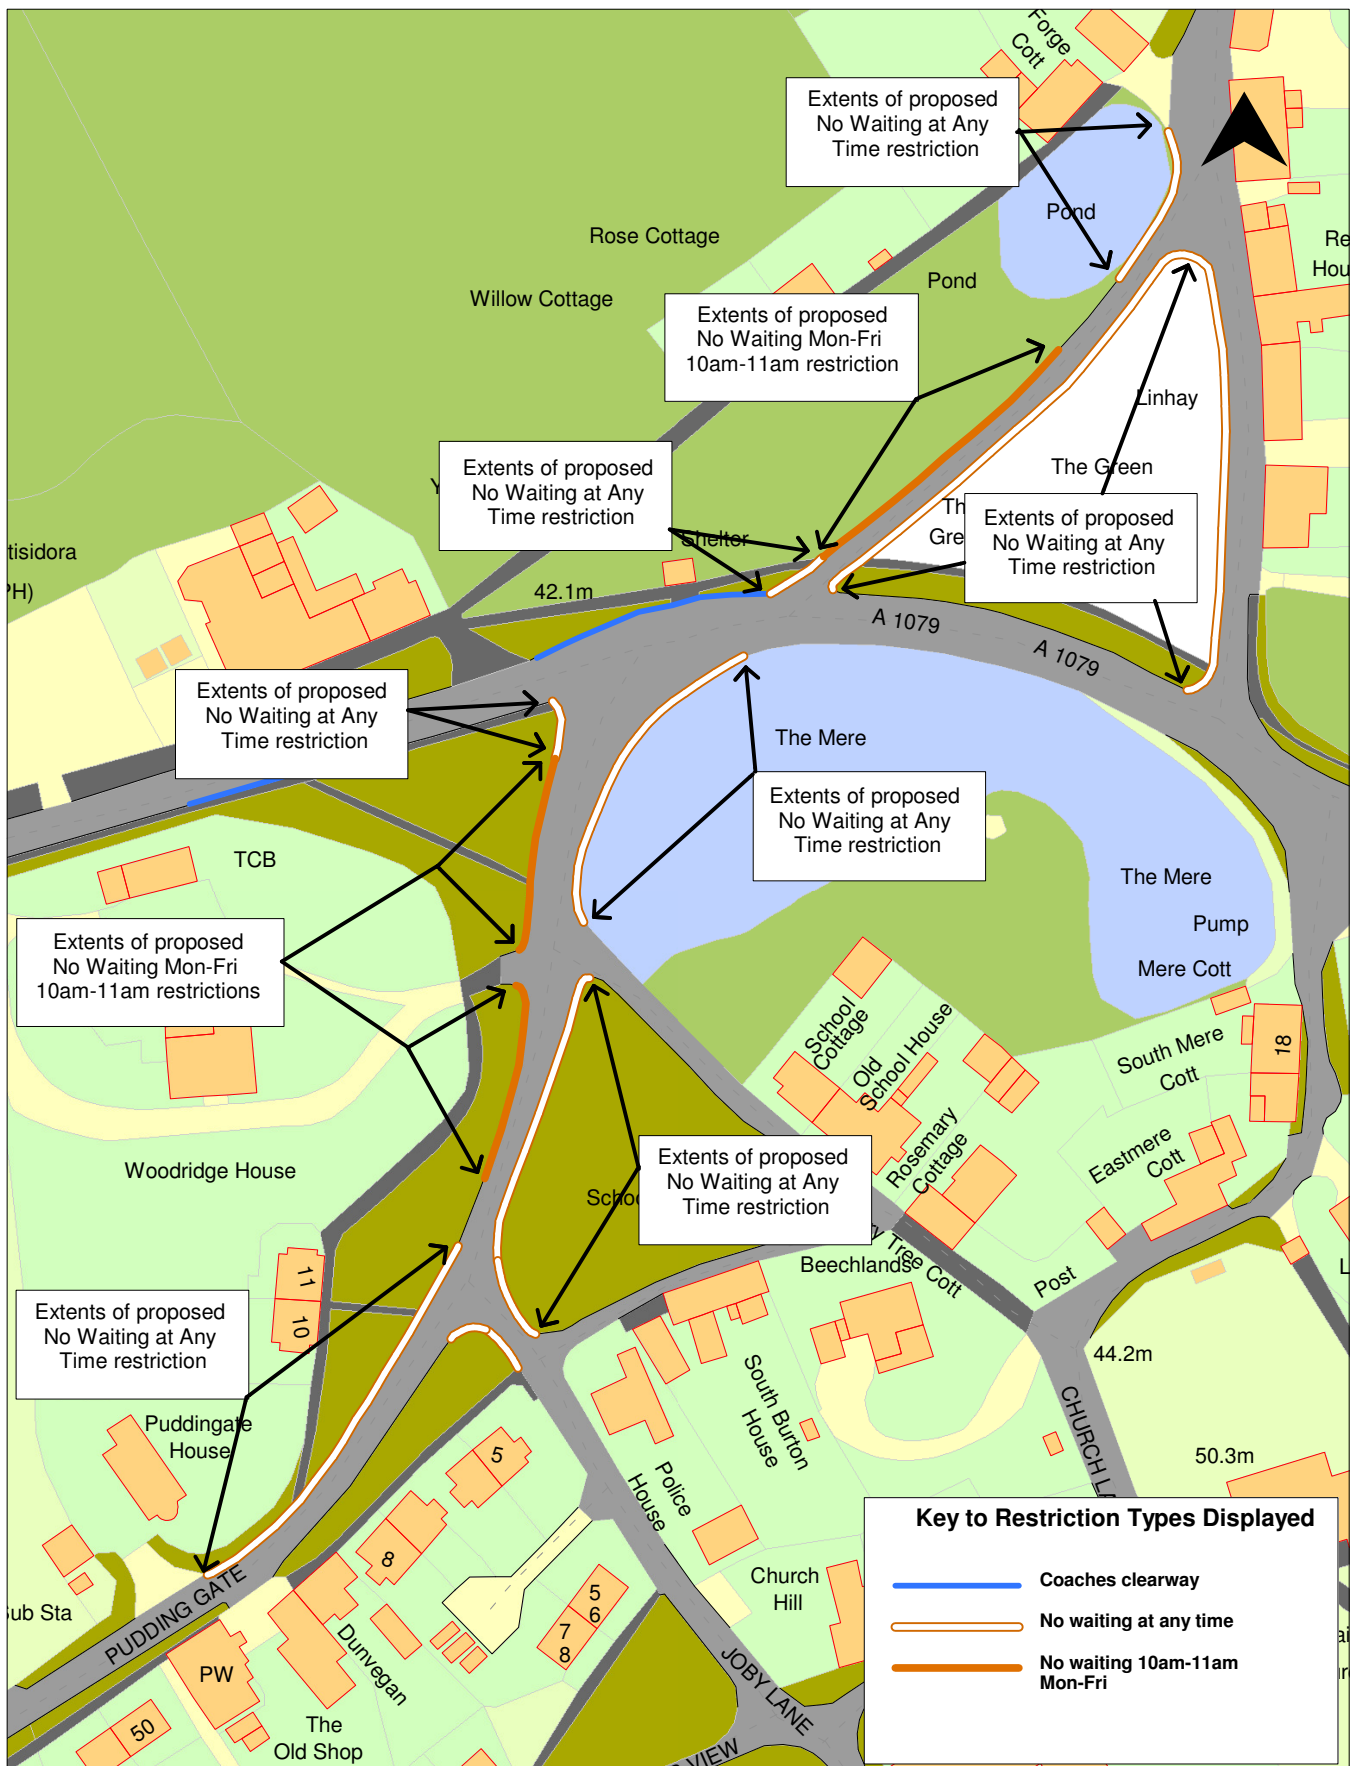

© Crown Copyright and database right 2013.
Ordnance Survey 100023383. East Riding of Yorkshire Council.

SCHEME

Proposed Waiting Restrictions Illustrative Drawing

TITLE

Bishop Burton Village

Scale	Date	Drawn	Approved	Dwg.No.
1 : 1250	08/10/2015	EM	HF	ENS/TP/528c



EAST RIDING
OF YORKSHIRE COUNCIL

DIRECTORATE OF ENVIRONMENT AND
NEIGHBOURHOOD SERVICES
Director: Nigel Leighton