

EAST HERTFORDSHIRE DISTRICT COUNCIL

ROAD TRAFFIC REGULATION ACT 1984

**THE EAST HERTFORDSHIRE DISTRICT COUNCIL
(NORTH STREET, BISHOP'S STORTFORD)(PARKING PLACES) ORDER 2013**

The East Hertfordshire District Council ("the Council") pursuant to arrangements made under Section 19 of the Local Government Act 2000 and the Local Government (Arrangements for Discharge of Functions) (England) Regulations 2000 with Hertfordshire County Council ("the County Council") and in exercise of the powers conferred by Sections 32 and 35, of the Road Traffic Regulation Act 1984 ("the 1984 Act") and Part IV of Schedule 9 of the Act of 1984 and of all other enabling powers and after consultation with the Chief Officer of Police in accordance with Part III of Schedule 9 to the 1984 Act hereby make the following Order:

1.(1) This Order may be cited as "The East Hertfordshire District Council (North Street, Bishop's Stortford) (Parking Places) Order 2013" and shall come into operation on 6 December 2013.

(2) In this Order –

"Parking Place" means any area on a Road referred to in Articles 2 or 3 and the Schedule to this Order as a parking place being a place where Vehicles, or Vehicles of any class, may wait in accordance with Section 32(4) (b) of the 1984 Act;

2. Save as provided in Articles 4 and 5 of this Order those lengths of North Street, Bishop's Stortford as specified in the Schedule to this Order are authorised for use as parking places between 8:00am and 6:30pm Monday to Saturday limited to 30 minutes waiting with no return within the next 30 minutes.

3. Save as provided in Article 4 of this Order where in Article 2 of this Order a length of road is described as authorised for use as a parking place between 8:00am and 6:30pm Monday to Saturday limited to 30 minutes waiting with no return within the next 30 minutes, the driver of a vehicle shall not permit the vehicle to wait in that parking place unless it is wholly parked within the marked limits of the parking place.

4.(1) Nothing in Articles 2 or 3 of this Order applies to the length of road restricted by those Articles (which said length of road is referred to in this Article as "the restricted area") in relation to –

(a) a vehicle being used for Fire and Rescue, Ambulance or Police purposes.

(b) Anything done with the permission of or at the direction of a Police Constable in uniform; or with permission of a Civil Enforcement Officer as defined by the Traffic Management Act 2004 and appointed by East Herts District Council.

(c) a vehicle which is prevented from proceeding by circumstances beyond the drivers control or which has stopped in order to avoid injury or damage to persons or property or when required to do so by law;

(d) a vehicle which is stationary in order that it may be used for one or more of the purposes specified in sub-Article (2) of this Article and which cannot reasonably be used for such a purpose without stopping in the restricted area;

- (e) a marked vehicle which, whilst used by a universal service provider in the course of the provision of a universal postal service, is stationary only for so long as may be reasonably necessary for postal packets to be delivered or collected;

In this Article -

The expressions "universal service provider", "provision of a universal postal Service" and "postal packet" shall bear the same meanings as in the Postal Services Act 2000.

(2) The "purposes" referred to in sub-Article (1) (d) of this Article are –

- (a) any operation involving building, demolition or excavation;
- (b) the removal of any obstruction to traffic;
- (c) the maintenance, improvement or reconstruction of a road;
- (d) constructing, improving, maintaining, or cleaning of any street furniture; or
- (e) the laying, erection, alteration, repair or cleaning of any sewer or of any main pipe or apparatus for the supply of gas, water or electricity, or of any telecommunications apparatus kept or installed for the purposes of a telecommunications code system or of any other telecommunications apparatus lawfully kept installed in any position.

- 5.(1) Nothing in Article 2 of this Order shall render it unlawful to cause or permit a disabled person's vehicle which displays in the relevant position a disabled person's badge, to wait at any time in the length of road specified in the Schedule of this Order.

(2) In this Article -

"disabled person's vehicle" has the same meaning as in Section 142(1) of the Act of 1984;

"disabled person's badge" has the same meaning as given in Regulation 3(1) of The Local Authorities' Traffic Orders (Exemptions for Disabled Persons) (England) Regulations 2000

"parking disc" has the same meaning as given in Regulation 8(5) of The Local Authorities' Traffic Orders (Exemptions for Disabled Persons) (England) Regulations 2000; and

"relevant position" has the same meaning as given in Regulation 4 of The Local Authorities' Traffic Orders (Exemptions for Disabled Persons) (England) Regulations 2000

6. The provisions of the following Order are hereby revoked but only in so far as they are affected by the restrictions imposed by this Order;

The East Hertfordshire District council (Control of Parking) (Consolidation) Order 2012

7. The Interpretation Act 1978 shall apply for the interpretation of this Order as it applies for the Interpretation of an Act of Parliament.

8. The restrictions imposed by this Order shall be in addition to and not in derogation from any restriction or requirement imposed by any other regulations made or having effect as if made under the act of 1984 or by any other enactment.

SCHEDULE

lengths of North Street, Bishop's Stortford – designated parking places 8:00am to 6:30pm Monday to Saturday limited to 30 minutes waiting with no return within the next 30 minutes.

North Street (a) from a point 24 metres south of its junction with Hadham Road southwards (west side) for approximately 34 metres.

(b) from a point 22 metres south of a point in line with the projected southern kerblines of Water Lane southwards for approximately 23 metres.

(c) from a point 4 metres north of a point in line with the projected northern kerblines of Barrett Lane southwards for approximately 39 metres.

GIVEN UNDER the common seal of the Council this 5th Day of December 2013.

THE COMMON SEAL of EAST
HERTFORDSHIRE DISTRICT COUNCIL
Was hereunto affixed in the presence of:

)
)

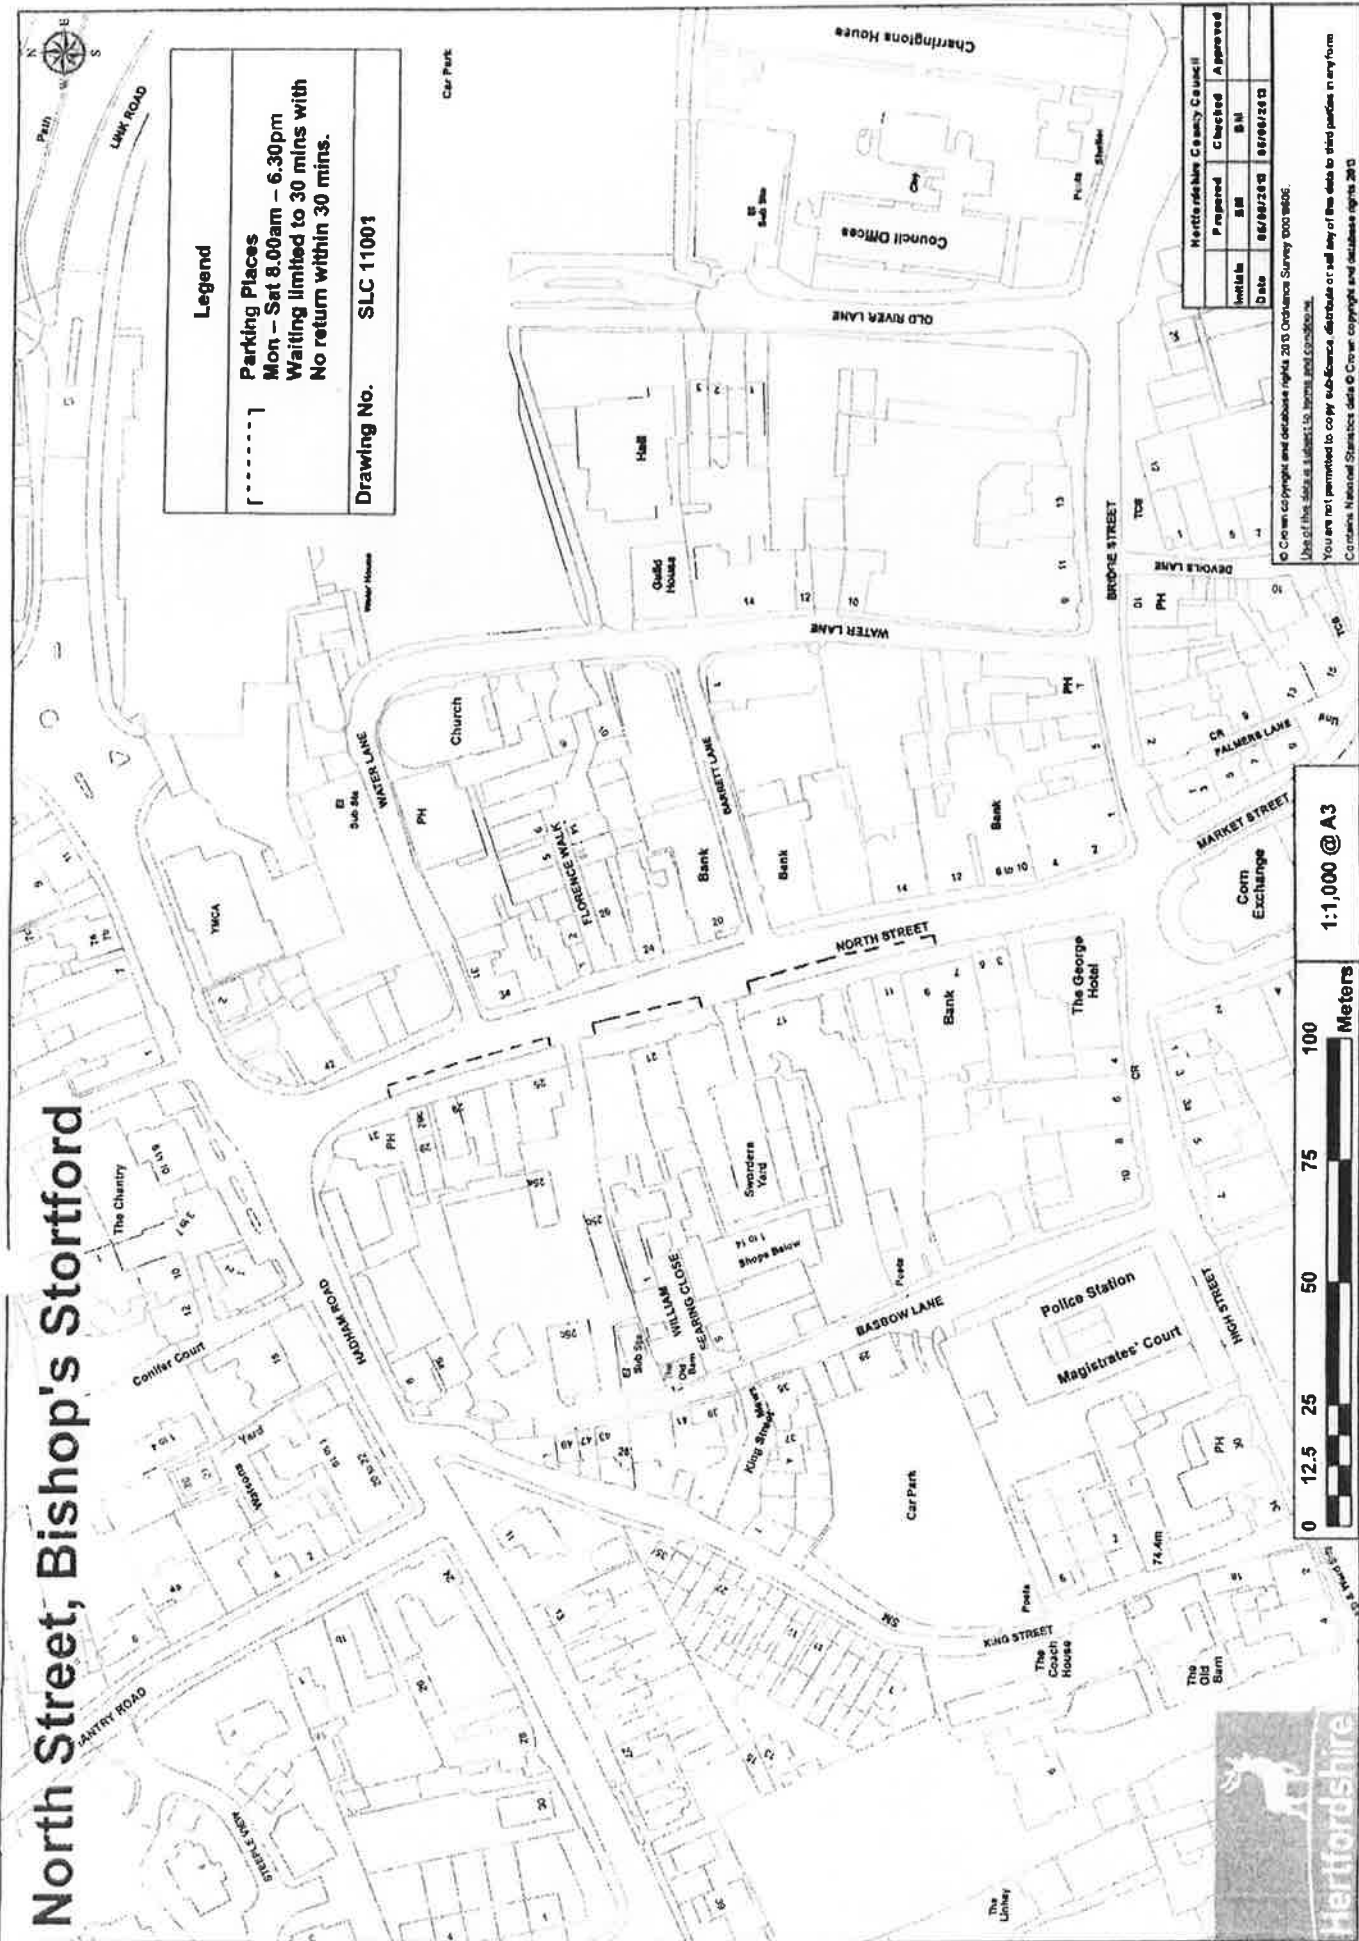

Jeff Hughes
Head of Democratic and Legal Support Services



14140

North Street, Bishop's Stortford

Legend	
	Parking Places Mon - Sat 8.00am - 6.30pm Waiting limited to 30 mins with No return within 30 mins.
Drawing No. SLC 11001	



Herfordshire County Council	Prepared	Checked	Approved
Website	BM	BM	
Date	08/08/2008	08/08/2008	

© Crown copyright and database right 2008 Ordnance Survey 1000 6886.
 Use of this data is subject to terms and conditions.
 You are not permitted to copy, re-broadcast, distribute or sell any of the data to third parties in any form
 Contains National Statistics data © Crown copyright and database right 2003

1:1,000 @ A3



EAST HERTFORDSHIRE DISTRICT COUNCIL

ROAD TRAFFIC REGULATION ACT 1984

THE EAST HERTFORDSHIRE DISTRICT COUNCIL (NORTH STREET, BISHOP'S STORTFORD) (REVOCAION OF WAITING RESTRICTIONS) ORDER 2013

The East Hertfordshire District Council (hereinafter referred to as "the Council") pursuant to arrangements made under Section 19 of the Local Government Act 2000 with Hertfordshire County Council ("the County Council") in exercise of the powers of the County Council under Sections 1, 2, 3 and Part IV of Schedule 9 to the Road Traffic Regulation Act 1984 ("the 1984 Act") and in accordance with the provisions of Part 6 of The Traffic Management Act 2004 ("the 2004 Act") and of all other enabling powers in that behalf and after consultation with the Chief Officer of Police in accordance with Part III of Schedule 9 to the 1984 Act hereby make the following order:

1. This Order may be cited as "East Hertfordshire District Council (North Street, Bishop's Stortford) (Revocation of Waiting Restrictions) Order 2013" and shall come into operation on 6 December 2013.
2. The provisions of the following Order are hereby revoked but only in so far as it is affected by the removal from therein of the restrictions specified in the Schedule to this Order.

The East Hertfordshire District Council (Control of Parking) (Consolidation) Order 2012

3. The Interpretation Act 1978 shall apply for the interpretation of this Order as it applies for the interpretation of an Act of Parliament.

SCHEDULE

length of North Street Bishop's Stortford – revocation of no waiting Thurs
0600 – 1830 hrs restriction.

North Street (west side)	from a point opposite a point in line with the northern kerb line of Water Lane southwards for approximately 98 metres to a point approximately 40 metres north of its junction with High Street.
-----------------------------	---

GIVEN UNDER the common seal of the Council this 5th day of December 2013

THE COMMON SEAL of EAST)
HERTFORDSHIRE DISTRICT COUNCIL)
Was hereunto affixed in the presence of:)

Jeff Hughes
Head of Democratic and Legal Support Services



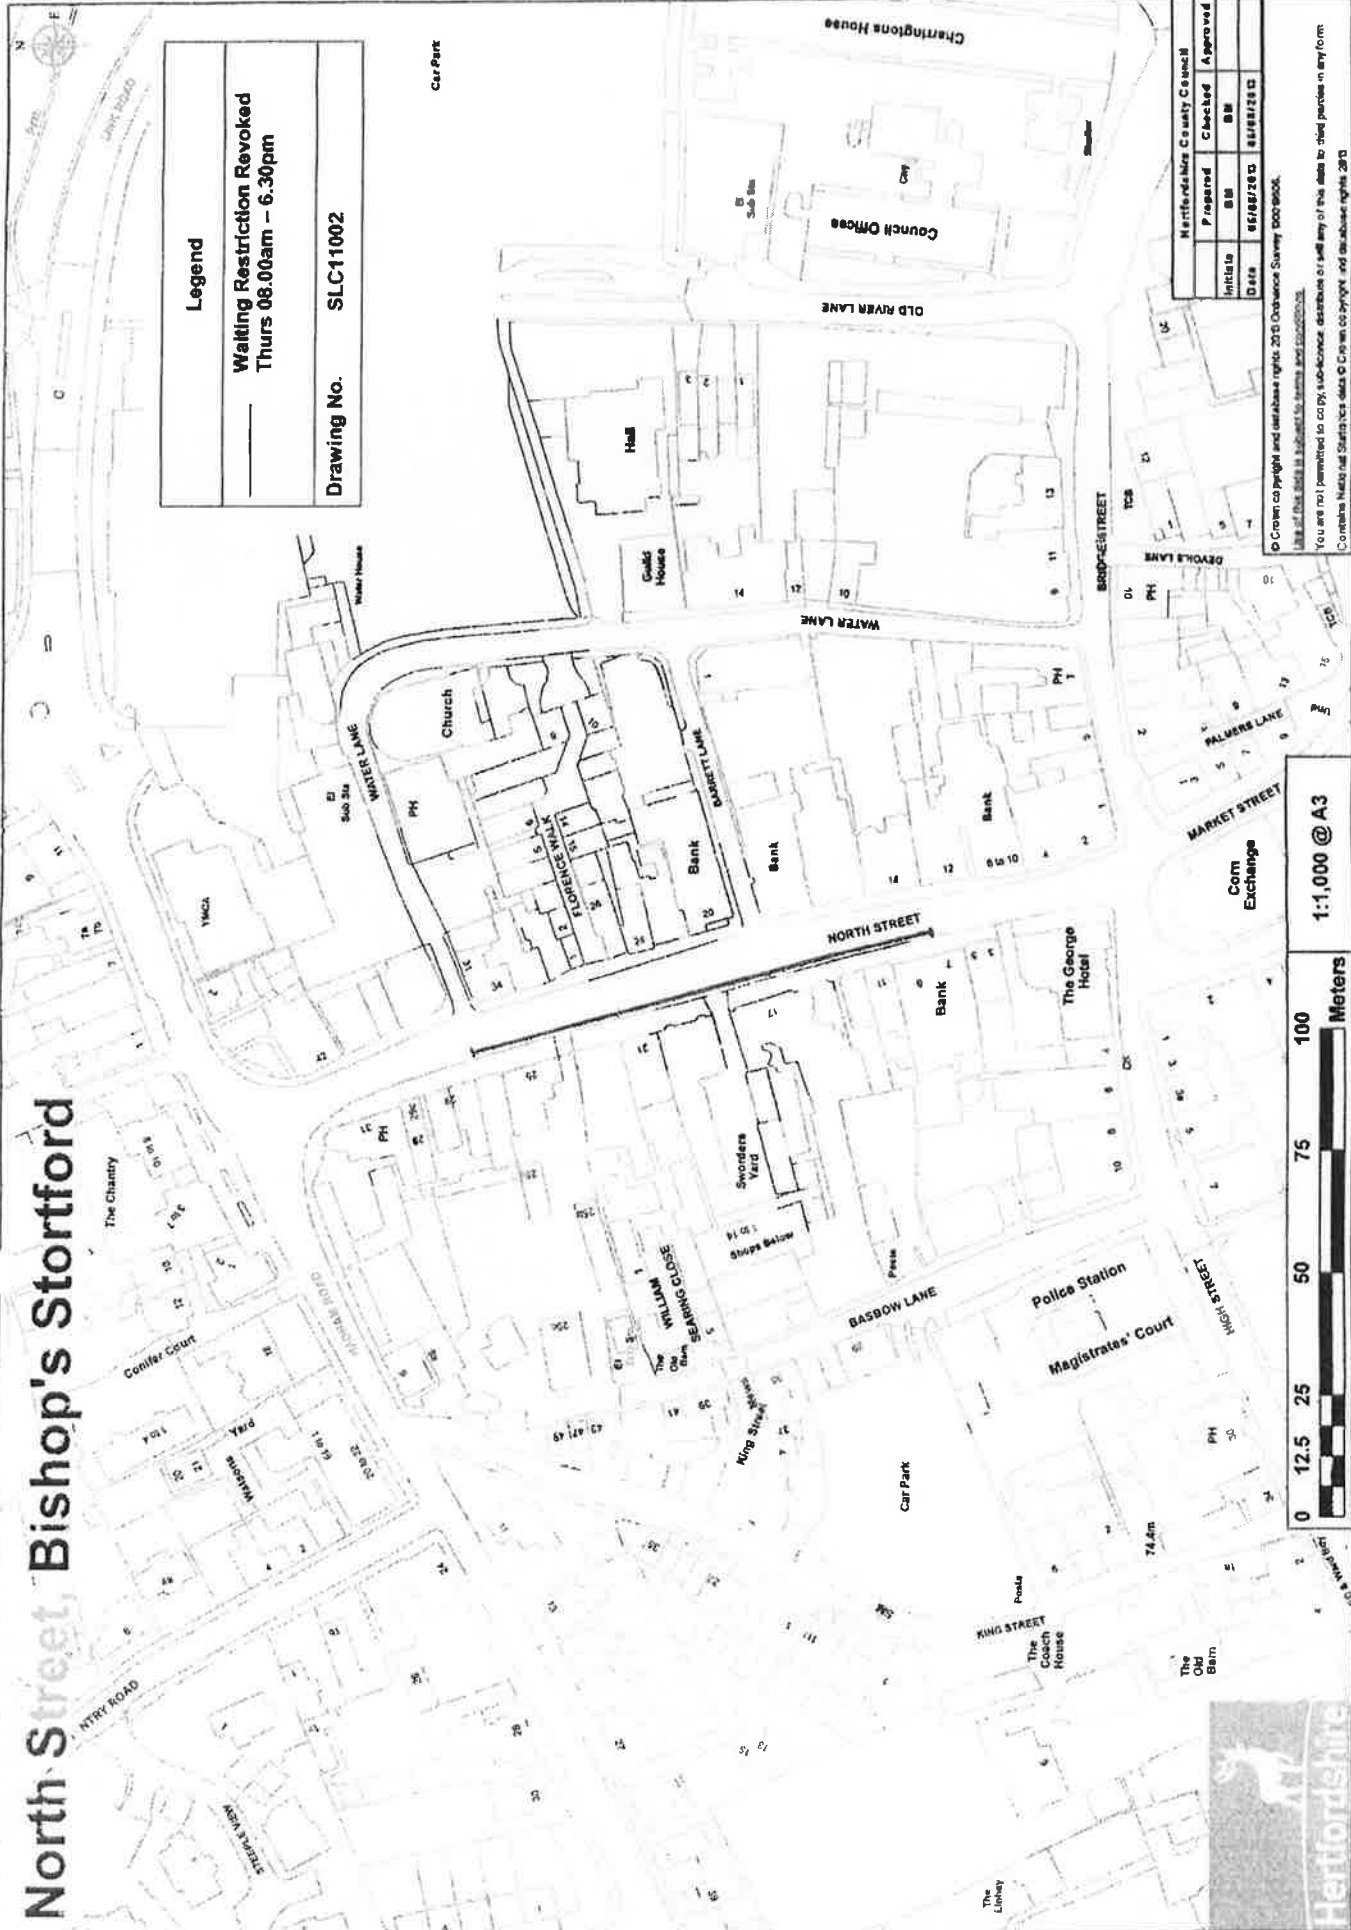
14139

North Street, Bishop's Stortford

Legend

Waiting Restriction Revoked
Thurs 08.00am - 6.30pm

Drawing No. SLC11002



Initials	BM	Checked	Approved
68/08/26	68/08/26	68/08/26	68/08/26

Herfordshire County Council
 You are not permitted to copy, sub-license, distribute or sell any of this data to third parties in any form.
 © Crown copyright and database right. 2010 Ordnance Survey 100049006.
 All other data is subject to terms and conditions.
 Contains Ordnance Survey data © Crown copyright and database right 2010

1:1,000 @ A3



STATEMENT OF REASONS FOR PROPOSING
THE EAST HERTFORDSHIRE DISTRICT COUNCIL (NORTH STREET, BISHOP'S STORTFORD)
(PARKING PLACES) ORDER 2013

THE EAST HERTFORDSHIRE DISTRICT COUNCIL (NORTH STREET, BISHOP'S STORTFORD)
(REVOCATION OF WAITING RESTRICTIONS) ORDER 2013

East Hertfordshire District Council is currently preparing measures to improve short term parking provision in North Street, Bishop's Stortford.

The proposals include: -

- The introduction of designated 30 minutes limited waiting bays in parts of North Street.

East Hertfordshire District Council is considering ways to improve short term parking facilities for persons using the various shopping facilities in North Street, Bishops Stortford.

The Council consider that the introduction of 30 minute limited waiting bays will enhance the amenities of the area and help prevent congestion caused by inappropriately parked vehicles.

In order to free up these additional parking spaces the Council propose to remove a length of existing no waiting restrictions in North Street by way of a revocation Order.

It therefore appears to the Council that it is necessary and expedient to make the Orders for the improvement of amenities of an area through which a road runs and for the purpose of relieving or preventing congestion.

The proposals have been subject to consultation with local and County Councillors representing the area, Hertfordshire County Council. The local Police, Ambulance and Fire & Rescue Services, Hertfordshire County Council Passenger Transport Unit, Bishop's Stortford Town Council and local residents and businesses have also been consulted.



**THE EAST HERTFORDSHIRE DISTRICT COUNCIL
(NORTH STREET, BISHOP'S STORTFORD)
(PARKING PLACES) ORDER 2013**

**THE EAST HERTFORDSHIRE DISTRICT COUNCIL
(NORTH STREET, BISHOP'S STORTFORD)
(REVOCATION OF WAITING RESTRICTIONS) ORDER 2013**

NOTICE IS HEREBY GIVEN that the East Hertfordshire District Council (pursuant to arrangement made with Hertfordshire County Council) in order to improve the amenities of an area through which a road runs, has made the above Orders under the Road Traffic Regulation Act 1984. The general effect of the Orders will introduce additional parking places for motor vehicles in North Street, Bishops Stortford as specified in Schedule 1 to this Notice and revoke a No Waiting Thurs 0800 to 1830hrs restriction affecting that length of road in North Street, Bishop's Stortford as specified in Schedule 2 to this Notice. The Orders will come into effect on 6 December 2013.

Documents giving more detailed particulars of the Orders may be inspected from 5 December 2013 until 16 January 2014 during normal office hours at the offices of East Hertfordshire District Council, Wallfields, Pegs Lane, Hertford SG13 8EQ and East Hertfordshire District Council, Charringtons House, The Causeway, Bishop's Stortford CM23 2EN or viewed at www.eastherts.gov.uk

General enquiries relating to the proposals should be referred to Dominique Kingsbury, East Hertfordshire District Council, Parking Services (telephone: 01279-502036) or Dominique.kingsbury@eastherts.gov.uk

Any person wishing to question the validity of the Orders, or of any provision contained in them, on the grounds that it is not within the powers conferred by the Road Traffic Regulation Act 1984, or on the grounds that any requirement of the Act or any Instrument made under it has not been complied with in relation to the Orders, may within 6 weeks from the date of this Notice apply to the High Court for this purpose.

SCHEDULE 1 - Lengths of North Street, waiting limited to 30 mins Mon to Sat 0800 - 1830hrs - no return within 30 minutes - those sections of roads listed below as set out in the Order and accompanying plan:

Part of North Street, Bishops Stortford

SCHEDULE 2 - Length of North Street, no waiting Thurs 0600 - 1830hrs restrictions are revoked- that section of road listed below as set out in the Order and accompanying plan:

Part of North Street Bishops Stortford

5 December 2013

Jeff Hughes
Head of Democratic and Legal Support Services
East Hertfordshire District Council
Wallfields
Pegs Lane
Hertford
Herts
SG13 8EQ

www.eastherts.gov.uk