

EAST SUSSEX COUNTY COUNCIL

ROAD TRAFFIC REGULATION ACT 1984, ROAD TRAFFIC ACT 1991 & TRAFFIC MANAGEMENT ACT 2004

The East Sussex Lewes Town (Parking Places and Waiting and Loading Restrictions) Traffic Regulation Order 2014 Amendment Order No 1 2024

East Sussex County Council, in exercise of their powers under Sections 1(1), 2(1) to (4), 3(2), 4(2), 32, 35(1) and (3), 45, 49, 51, 52, 53 of, and Part IV of Schedule 9 to the Road Traffic Regulation Act 1984 ("the Act") as amended, the Road Traffic Act 1991 (as amended), Part 6 of the Traffic Management Act 2004, and of all other enabling powers and after consultation with the Chief Officer of Police in accordance with Part III of Schedule 9 to the Act hereby make the following Order:-

1. Commencement and citation

This Order may be cited as "The East Sussex Lewes Town (Parking Places and Waiting and Loading Restrictions) Traffic Regulation Order 2014 Amendment No.1 Order 2024" and shall come into effect on 22 July 2024

2. When this Order comes into effect:

(a) The East Sussex Lewes Town (Parking Places and Waiting and Loading Restrictions) Traffic Regulation Order 2014, as amended, shall have effect except as hereinafter contained.

(i) The Order Plans shall be amended as follows:

The map tiles below shall be revoked	The map tiles below shall be inserted
	Overview Revision 2024
LG104	LG104 Revision 2024
LJ104	LJ104 Revision 2024
LJ109	LJ109 Revision 2024
LK104	LK104 Revision 2024
LK105	LK105 Revision 2024
LK107	LK107 Revision 2024
LL105	LL105 Revision 2024
LL107	LL107 Revision 2024
LL108	LL108 Revision 2024
LM104	LM104 Revision 2024
LM107	LM107 Revision 2024
LM108	LM108 Revision 2024
LM109	LM109 Revision 2024
LP107	LP107 Revision 2024

THE COMMON SEAL of EAST SUSSEX)
COUNTY COUNCIL was affixed)
hereto on the 12th day of July two)
thousand and twenty-four in the)
presence of:-)

Authorised Signatory




1029494

H & T Ctte. 2.4.74 - para 4.2 joint report of Director of
Legal & Community Services & County Engineer - para 4.

The East Sussex Lewes Town (Parking Places and Waiting and Loading Restrictions)
Traffic Regulation Order 2014 Amendment Order No 1 2024

The Order Plans

Amendments

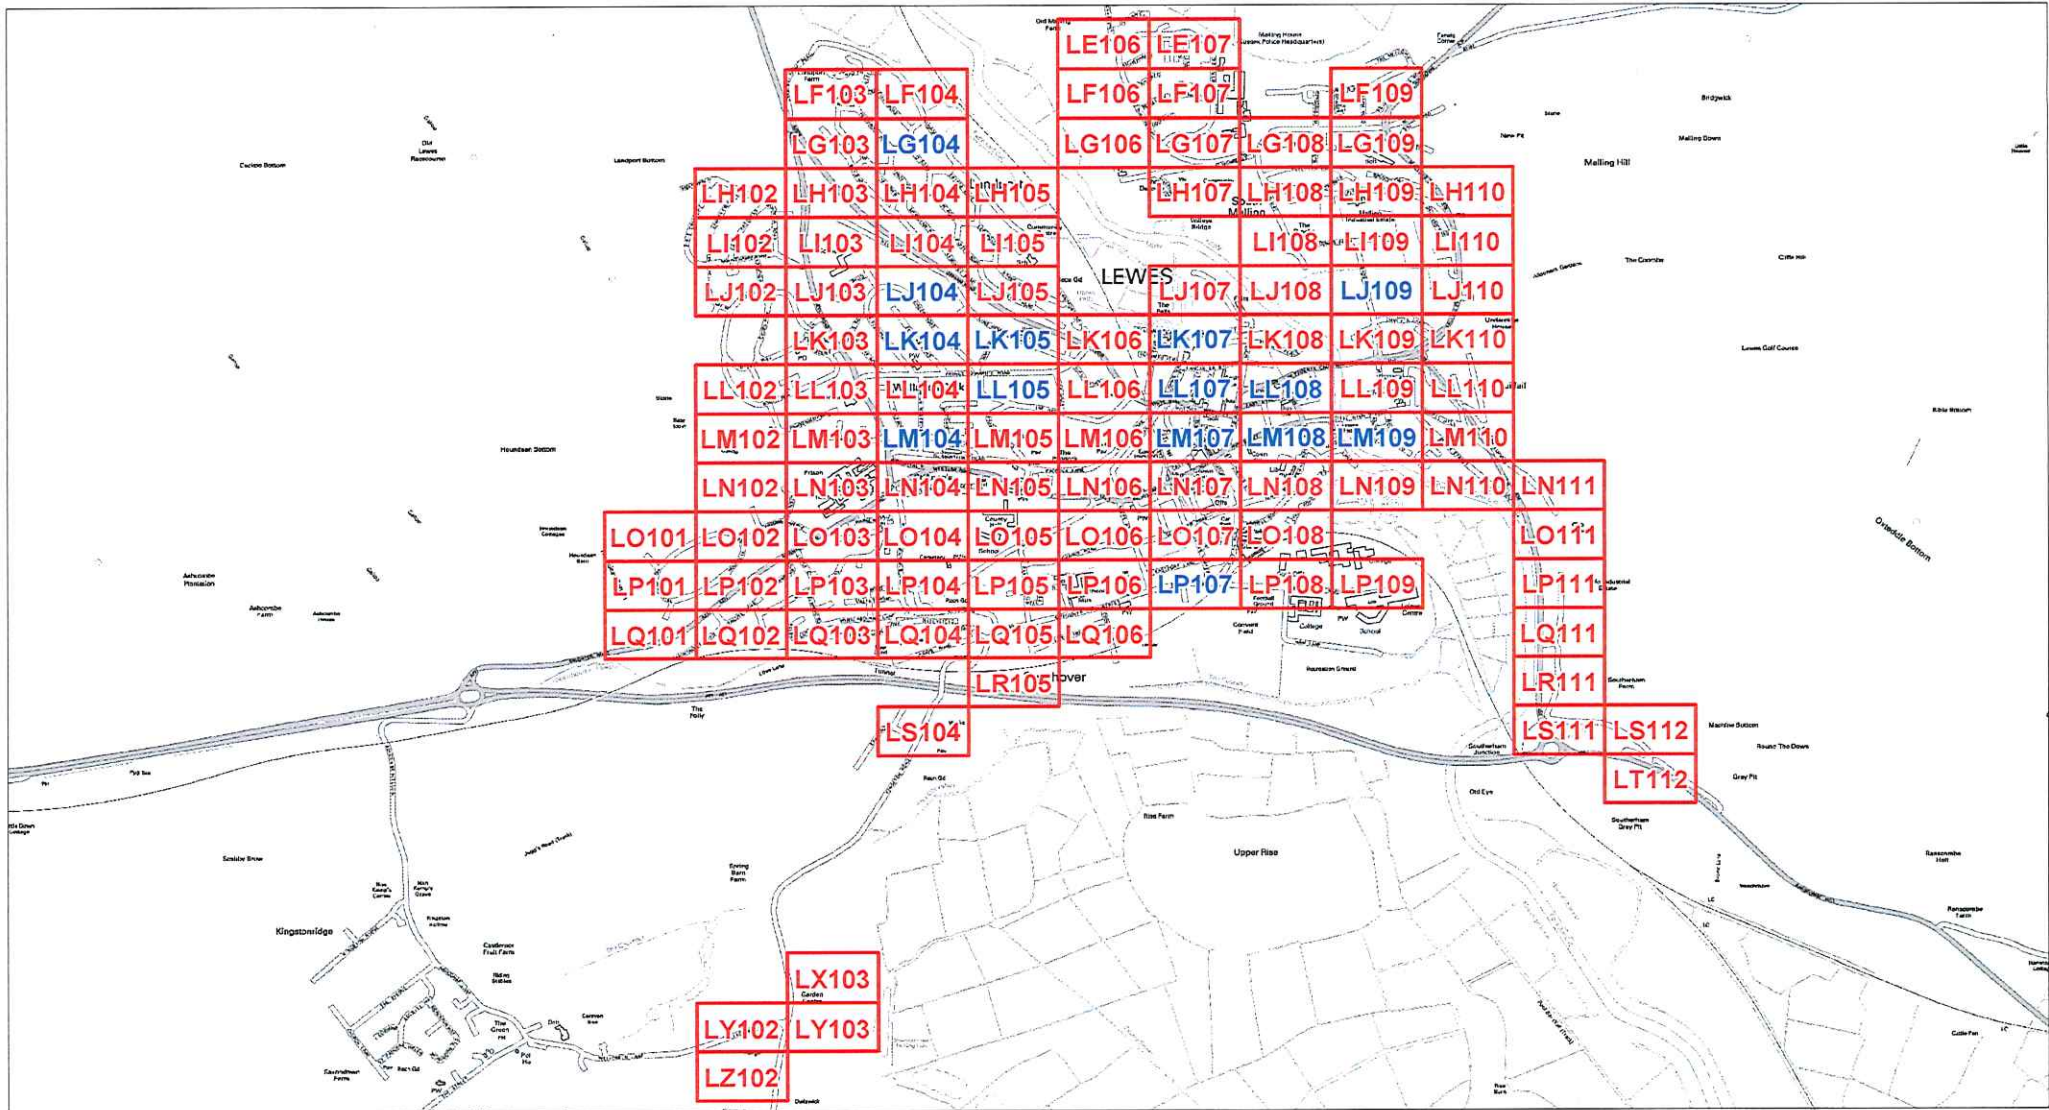

The East Sussex Lewes Town
(Parking Places and Waiting
and Loading Restrictions)
Traffic Regulation Order 2014
Amendment Order No 1 2024


Locations of Parking and Waiting Restrictions

LR000 Existing Tile


LR000 Revised Tile

© Crown copyright. All rights reserved
East Sussex County Council
Licence No. 100019601 2024

SCALE	1:22,500
DATE	12/07/2024
Tile Ref: Overview	Revision: 2024

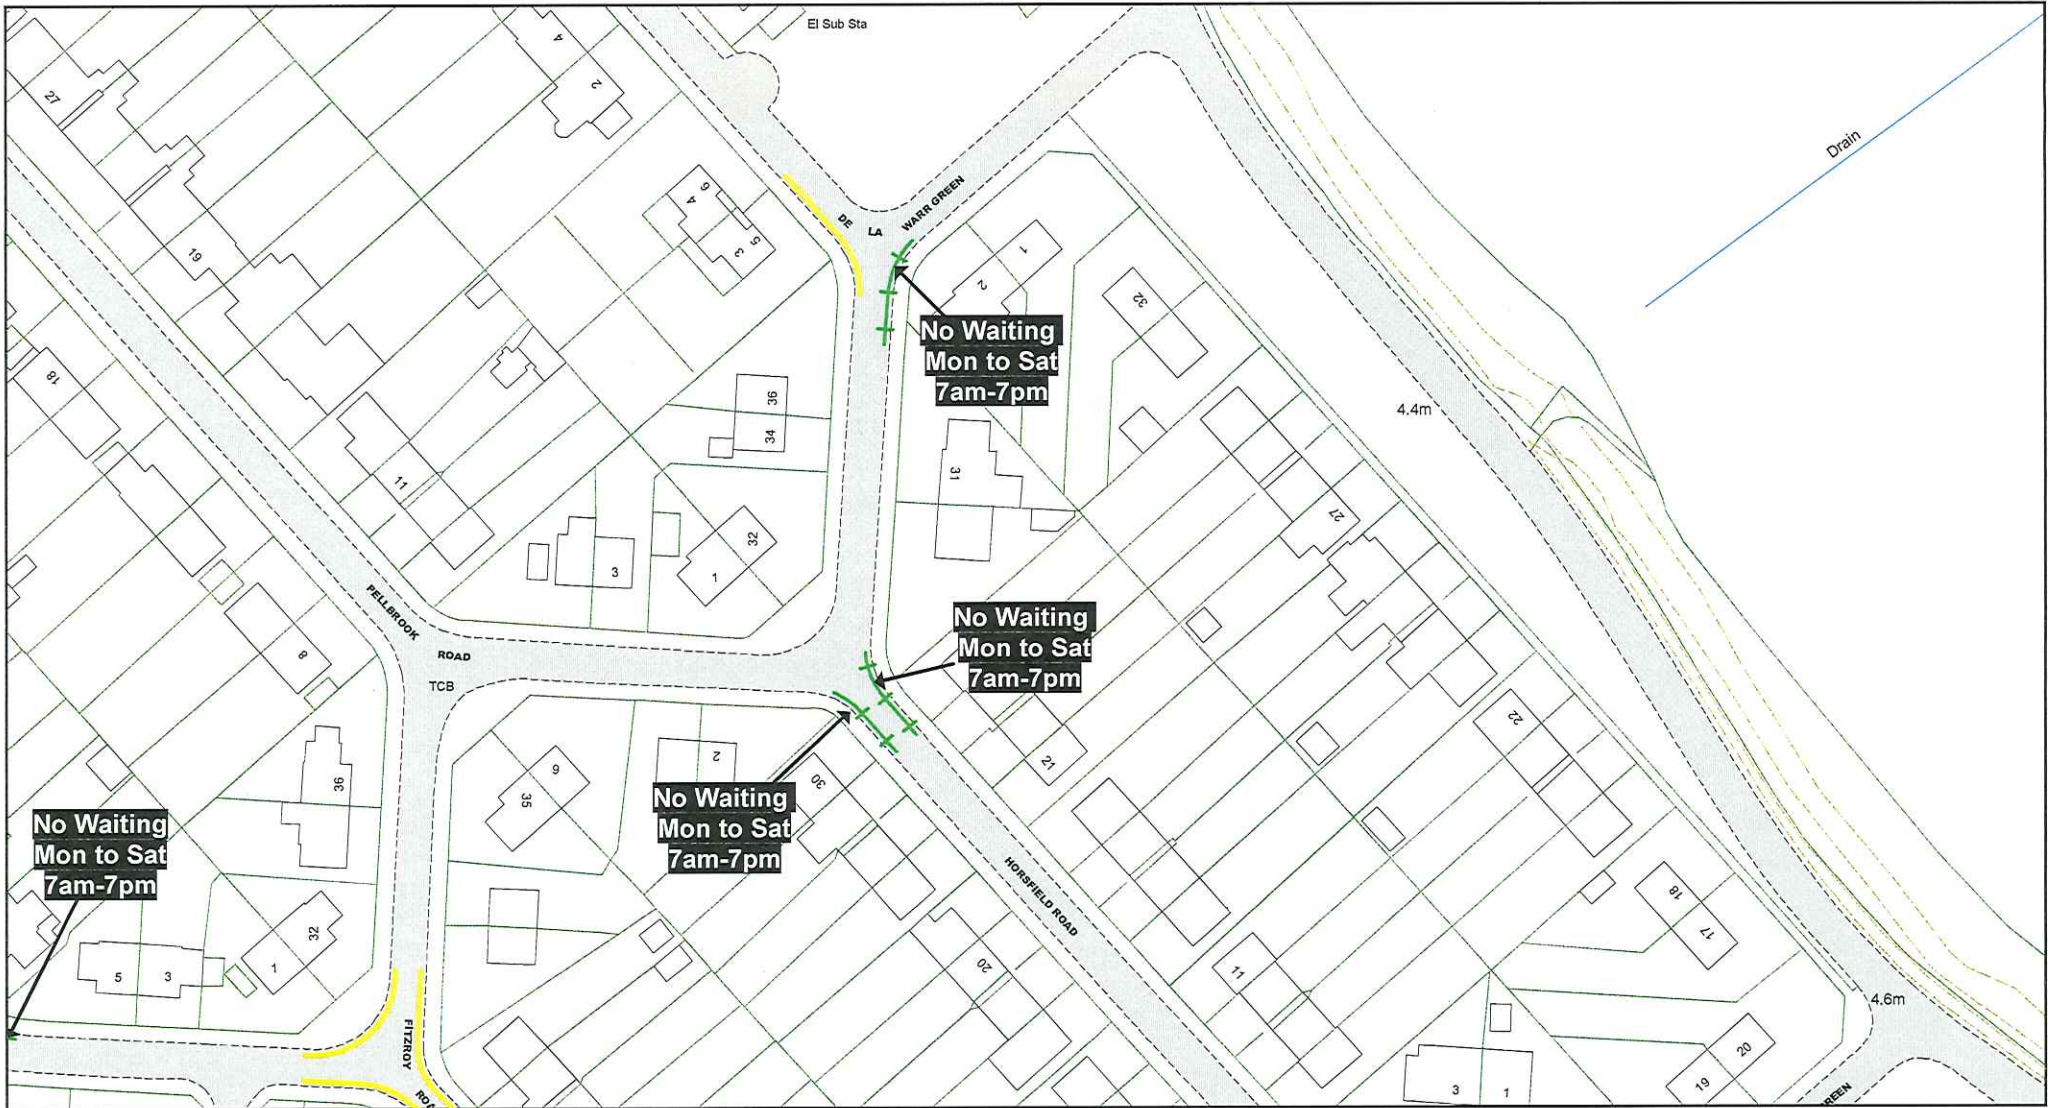

<p>© Crown copyright. All rights reserved East Sussex County Council Licence No. AC0000808855 2024</p>	<p>The East Sussex Lewes Town (Parking Places and Waiting and Loading Restrictions) Traffic Regulation Order 2014 Amendment Order No.1 2024</p>	<p>Key to TRO Restriction Types</p> <ul style="list-style-type: none"> No Waiting at Any Time No Waiting No Loading at Any Time No Loading Pay and Display Permit Holders Only Permit Holders or Pay and Display Permit Holders or Time Limited Limited Waiting Disabled Badge Holders Only 	<ul style="list-style-type: none"> Taxi Only Motorcycles Only Loading/ Unloading Only Car Club Permit Only No Stopping on Footway or Verge No Waiting Vehicles over 5 tonnes gross weight No Stopping On Entrance Markings Restricted Parking Zone No Waiting at Any Time 	<p>Key to Labels</p> <p>ABCD Proposed Permanent TRO restriction</p> <p>ABCD Non TRO item</p>	<p>Adjacent Map Tile</p> <p>▲ LF104</p> <p>◀ LG103</p> <p>LH104 ▼</p>	<p style="text-align: center;">N W —+— E S</p>
<p>East Sussex County Council</p>	<p>Key to Non TRO Items</p> <ul style="list-style-type: none"> Pedestrian Crossing (controlled area) Pedestrian Crossing Point Bus Stop/ Stand Clearway 					<p>SCALE 1 : 1000</p> <p>DATE 12/07/2024</p> <p>Tile Ref: LG104 Revision: 2024</p>

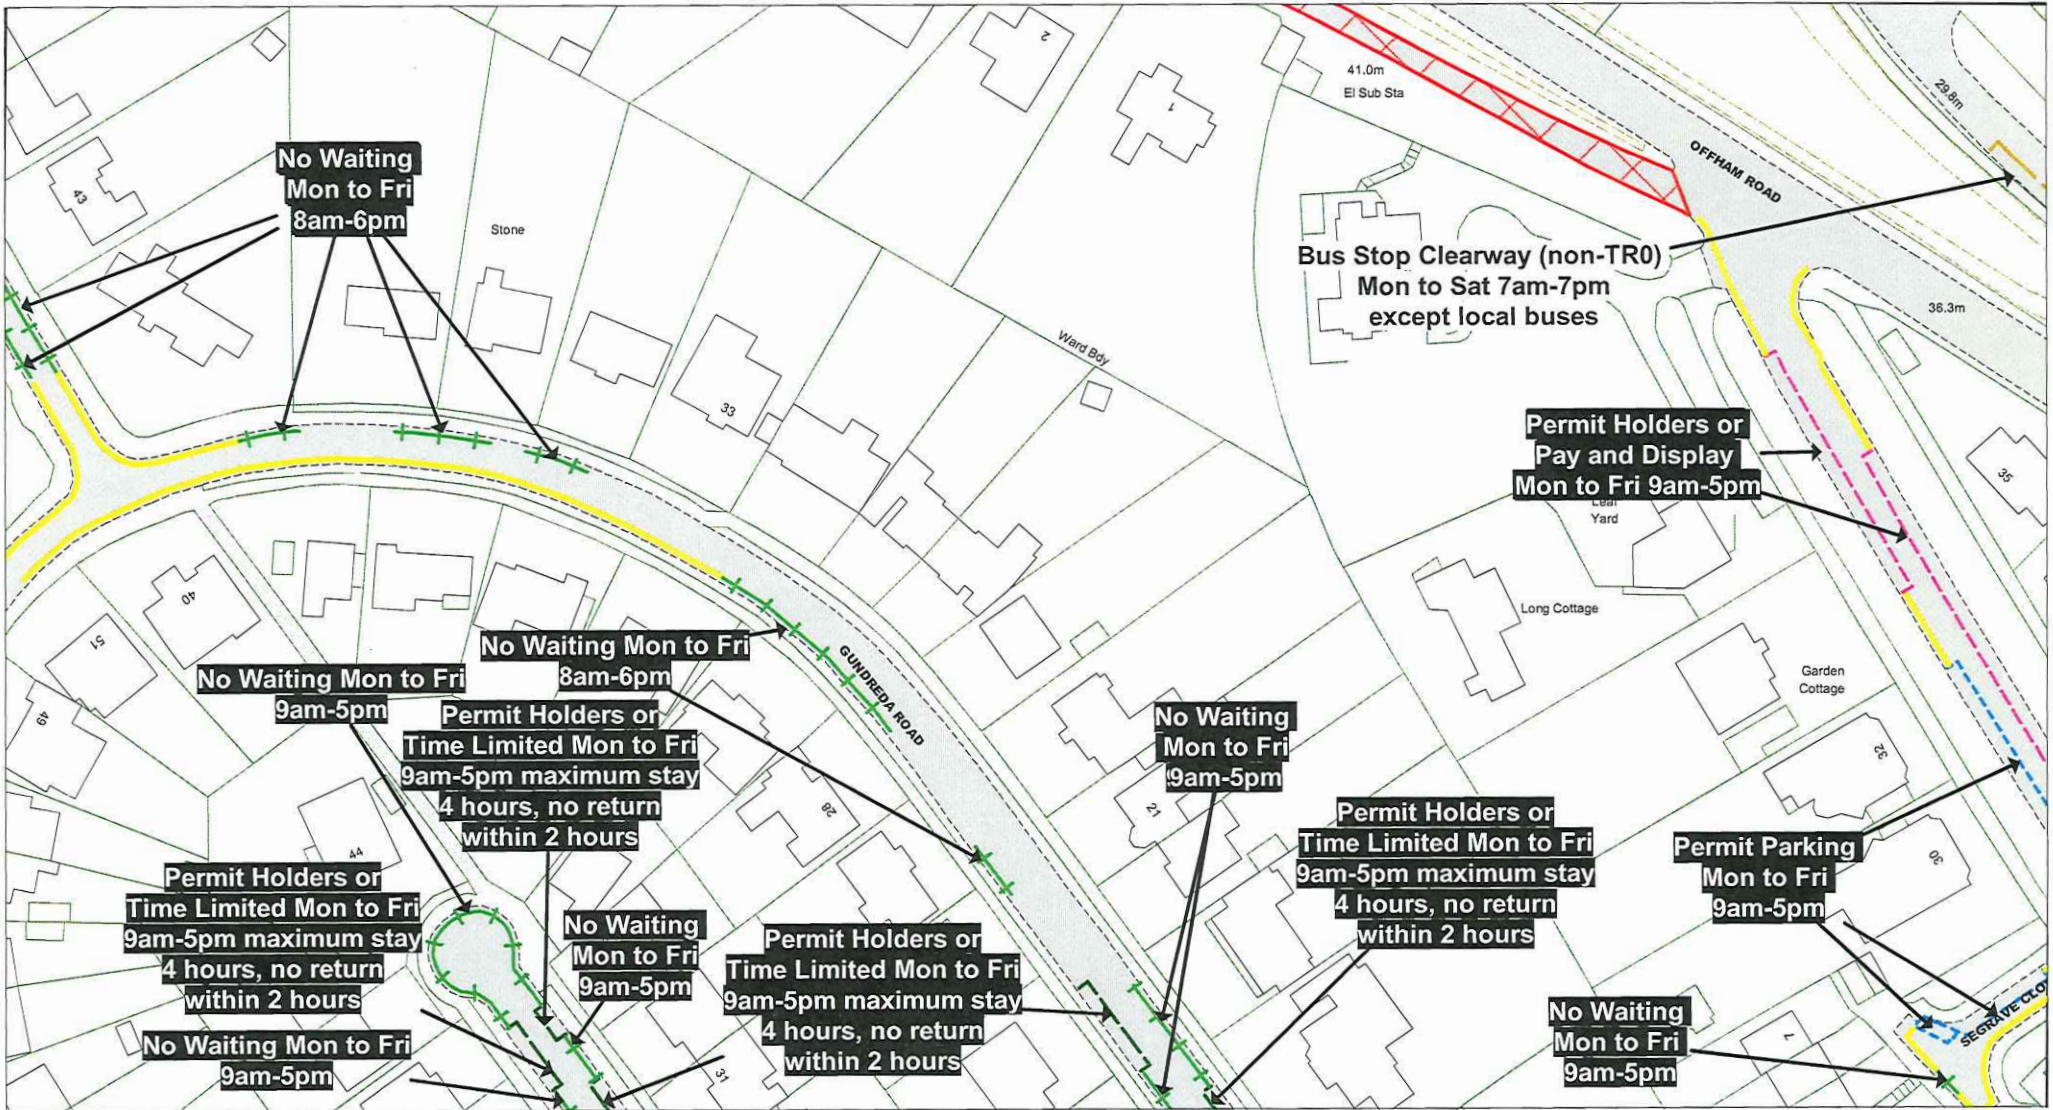

© Crown copyright. All rights reserved
 East Sussex County Council
 Licence No. AC0000808855 2024

The East Sussex Lewes Town
 (Parking Places and Waiting and
 Loading Restrictions) Traffic
 Regulation Order 2014
 Amendment Order No.1 2024



Key to Non TRO Items

- Pedestrian Crossing (controlled area)
- Pedestrian Crossing Point
- Bus Stop/ Stand Clearway

Key to TRO Restriction Types

- No Waiting at Any Time
- No Waiting
- No Loading at Any Time
- No Loading
- Pay and Display
- Permit Holders Only
- Permit Holders or Pay and Display
- Permit Holders or Time Limited
- Limited Waiting
- Disabled Badge Holders Only
- Taxi Only
- Motorcycles Only
- Loading/ Unloading Only
- Car Club Permit Only
- No Stopping on Footway or Verge
- No Waiting Vehicles over 5 tonnes gross weight
- No Stopping On Entrance Markings
- Restricted Parking Zone
- No Waiting at Any Time

Key to Labels


- Proposed Permanent TRO restriction
- Non TRO item

Adjacent Map Tile

- LI104
- LJ103
- LJ105
- LK104




SCALE 1 : 1000
 DATE 12/07/2024
 Tile Ref: LJ104
 Revision: 2024

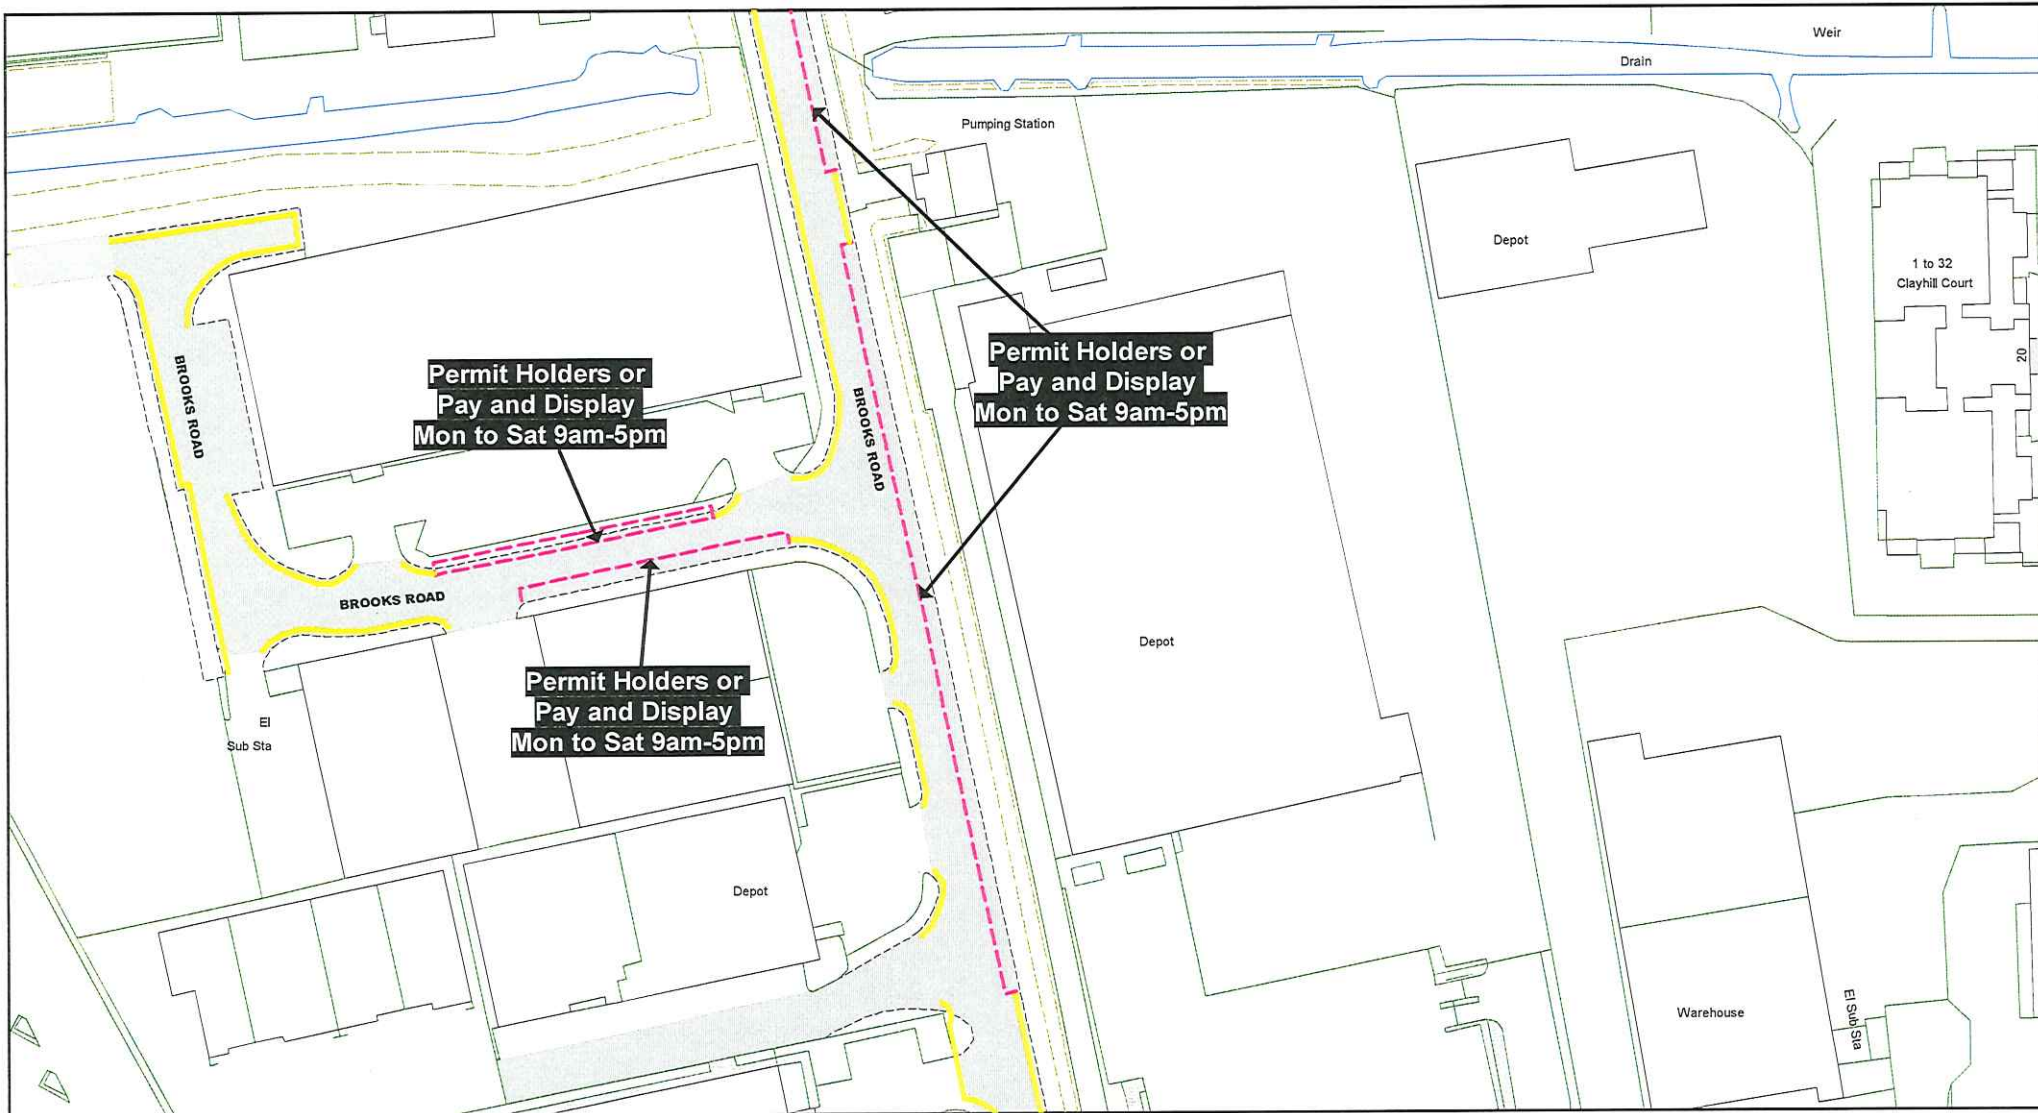

© Crown copyright. All rights reserved
 East Sussex County Council
 Licence No. AC0000808855 2024

East Sussex
 County Council

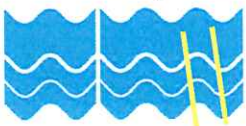

The East Sussex Lewes Town
 (Parking Places and Waiting and
 Loading Restrictions) Traffic
 Regulation Order 2014
 Amendment Order No.1 2024

Key to Non TRO Items

- Pedestrian Crossing (controlled area)
- Pedestrian Crossing Point
- Bus Stop/ Stand Clearway

Key to TRO Restriction Types

- No Waiting at Any Time
- No Waiting
- No Loading at Any Time
- No Loading
- Pay and Display
- Permit Holders Only
- Permit Holders or Pay and Display
- Permit Holders or Time Limited
- Limited Waiting
- Disabled Badge Holders Only
- Taxi Only
- Motorcycles Only
- Loading/ Unloading Only
- Car Club Permit Only
- No Stopping on Footway or Verge
- No Waiting Vehicles over 5 tonnes gross weight
- No Stopping On Entrance Markings
- Restricted Parking Zone
- No Waiting at Any Time

Key to Labels

- Proposed
- Permanent
- TRO restriction
- Non TRO item


Adjacent Map Tile

- LJ109**
- LJ108**
- LJ110**
- LK109**




SCALE 1 : 1000
 DATE 12/07/2024

Tile Ref: LJ109
 Revision: 2024

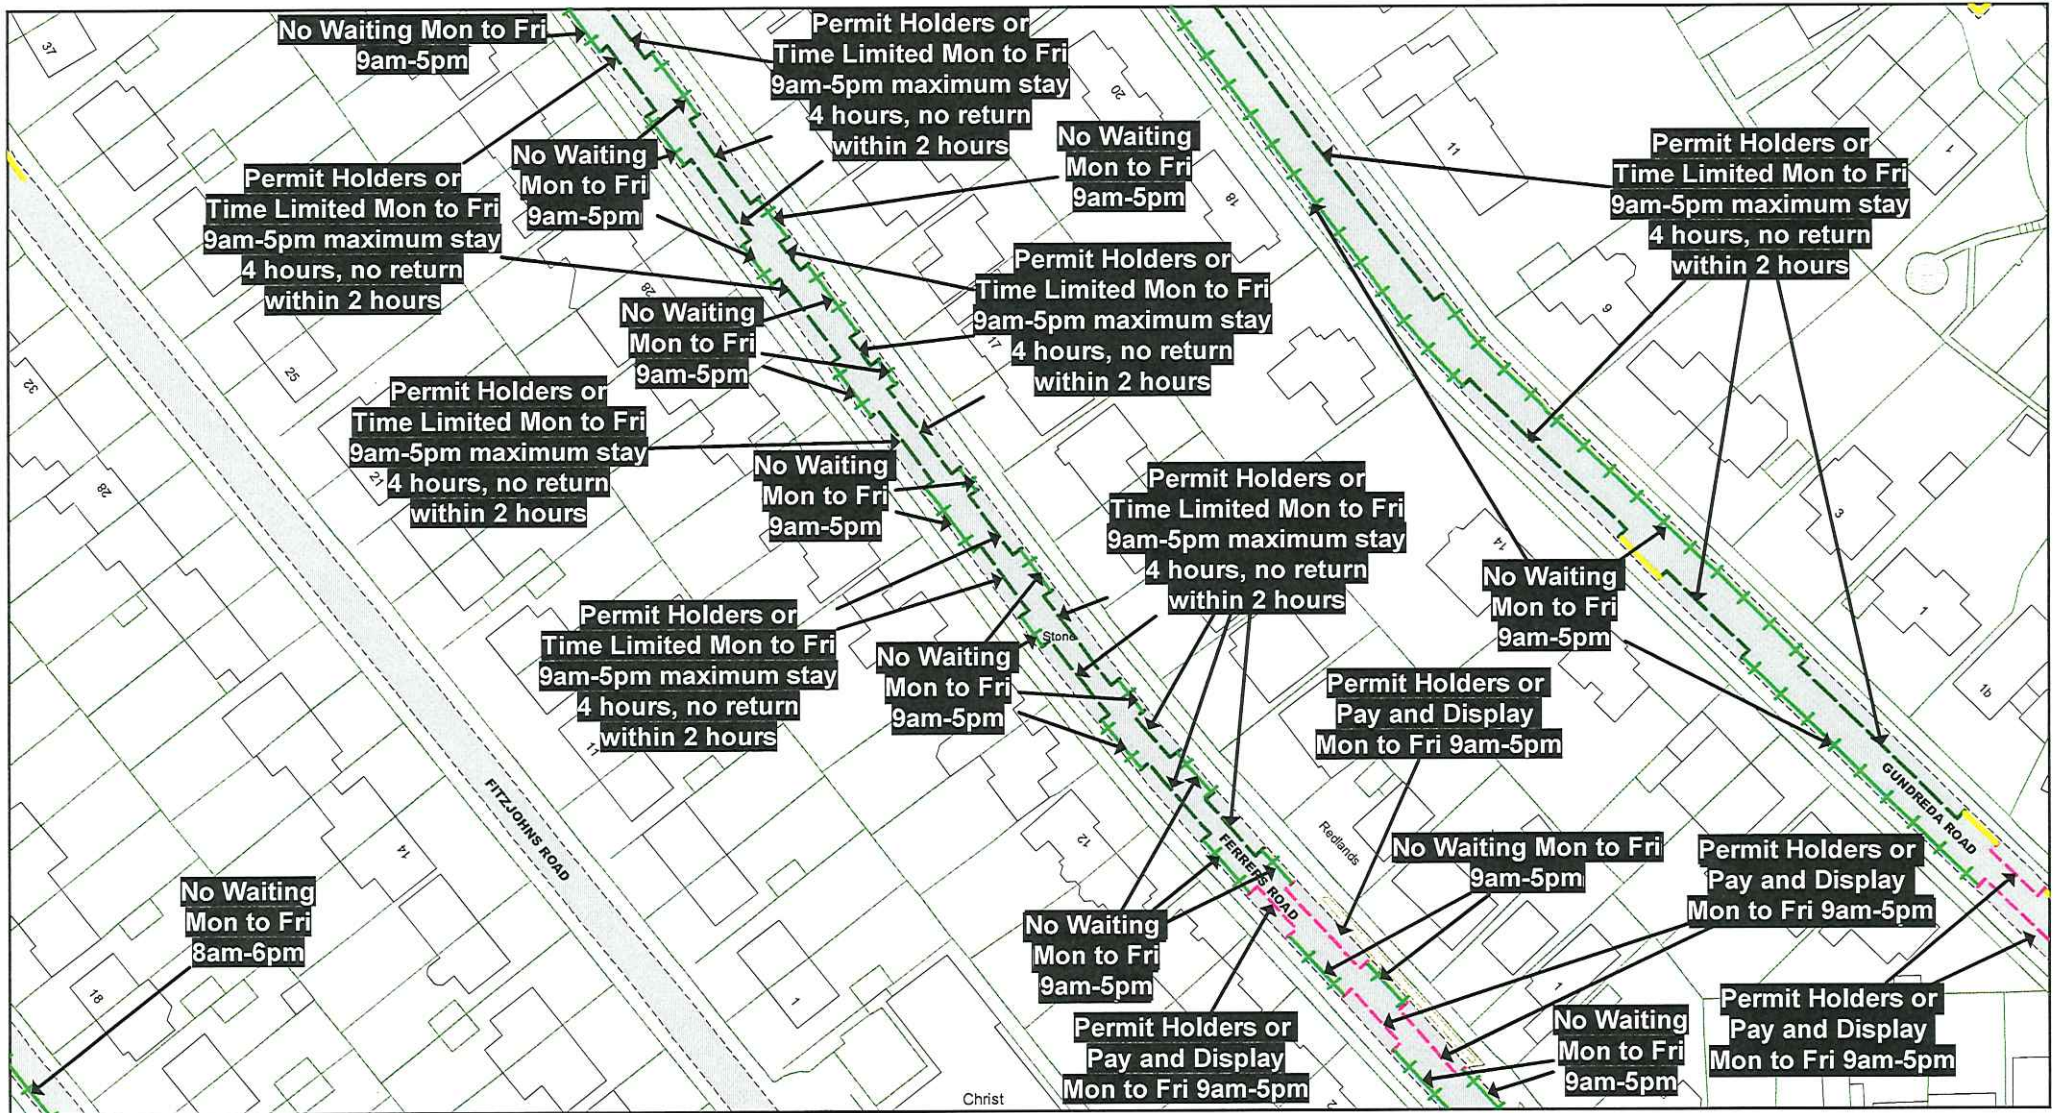


<p>© Crown copyright. All rights reserved East Sussex County Council Licence No. AC0000808855 2024</p>	<p>The East Sussex Lewes Town (Parking Places and Waiting and Loading Restrictions) Traffic Regulation Order 2014 Amendment Order No.1 2024</p>	<p>Key to TRO Restriction Types</p> <ul style="list-style-type: none"> No Waiting at Any Time No Waiting No Loading at Any Time No Loading Pay and Display Permit Holders Only Permit Holders or Pay and Display Permit Holders or Time Limited Limited Waiting Disabled Badge Holders Only 	<ul style="list-style-type: none"> Taxi Only Motorcycles Only Loading/ Unloading Only Car Club Permit Only No Stopping on Footway or Verge No Waiting Vehicles over 5 tonnes gross weight No Stopping On Entrance Markings Restricted Parking Zone No Waiting at Any Time 	<p>Key to Labels</p> <p>ABCD Proposed Permanent TRO restriction</p> <p>ABCD Non TRO item</p>	<p>Adjacent Map Tile</p> <p> LJ104</p> <p> LK103</p> <p> LK105</p> <p> LL104</p>	<p style="text-align: center;">N W —+— E S</p>
	<p>Key to Non TRO Items</p> <ul style="list-style-type: none"> Pedestrian Crossing (controlled area) Pedestrian Crossing Point Bus Stop/ Stand Clearway 					<p>SCALE 1 : 1000</p> <p>DATE 12/07/2024</p> <p>Tile Ref: LK104 Revision: 2024</p>

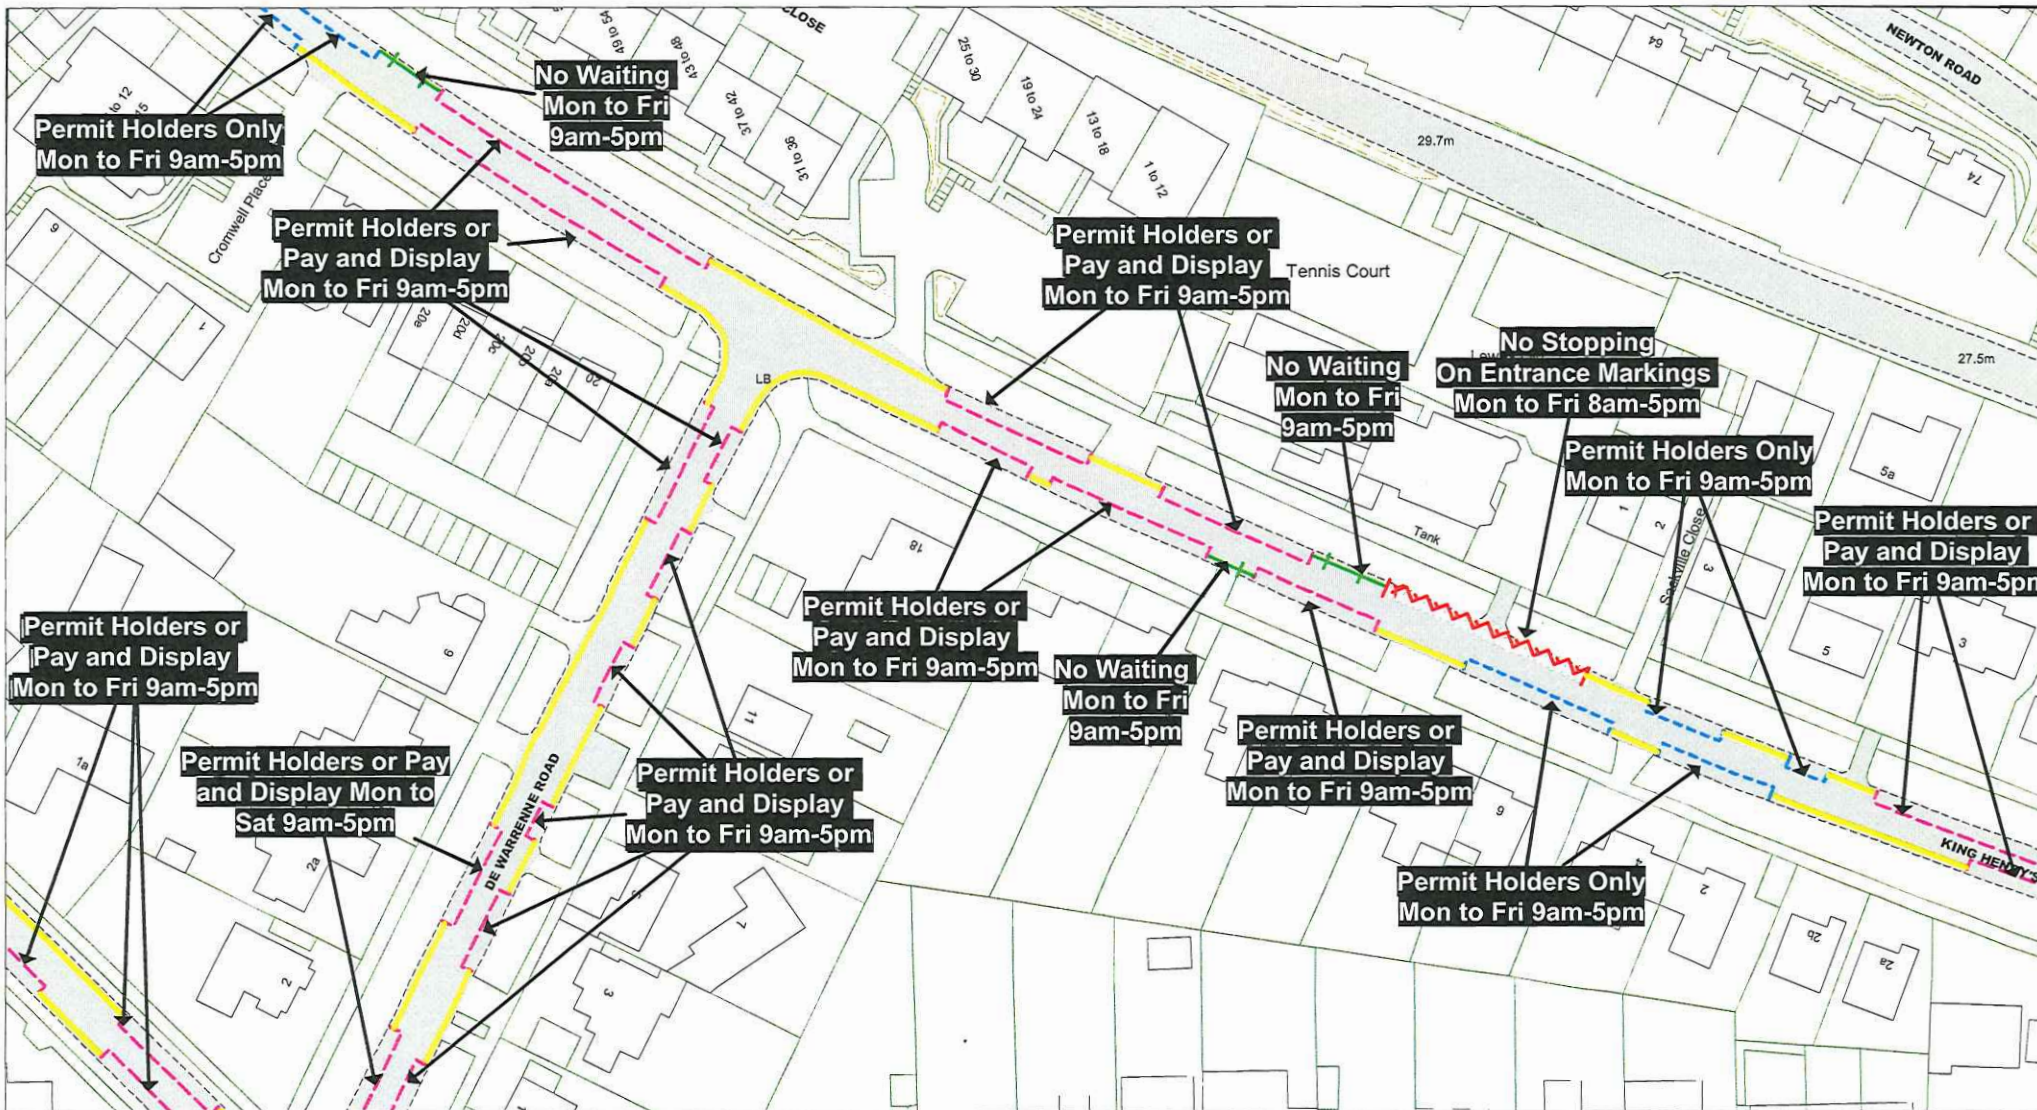

© Crown copyright. All rights reserved
 East Sussex County Council
 Licence No. AC0000808855 2024

East Sussex
 County Council

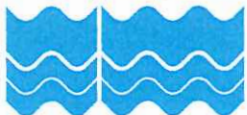

The East Sussex Lewes Town
 (Parking Places and Waiting and
 Loading Restrictions) Traffic
 Regulation Order 2014
 Amendment Order No.1 2024

Key to Non TRO Items

- Pedestrian Crossing (controlled area)
- Pedestrian Crossing Point
- Bus Stop/ Stand Clearway

Key to TRO Restriction Types

- No Waiting at Any Time
- No Waiting
- No Loading at Any Time
- No Loading
- Pay and Display
- Permit Holders Only
- Permit Holders or Pay and Display
- Permit Holders or Time Limited
- Limited Waiting
- Disabled Badge Holders Only
- Taxi Only
- Motorcycles Only
- Loading/ Unloading Only
- Car Club Permit Only
- No Stopping on Footway or Verge
- No Waiting Vehicles over 5 tonnes gross weight
- No Stopping On Entrance Markings
- Restricted Parking Zone
- No Waiting at Any Time

Key to Labels


- Proposed
- Permanent
- TRO restriction
- Non TRO item

Adjacent Map Tile

- LJ105
- LK104
- LK106
- LL105




SCALE 1 : 1000
 DATE 12/07/2024
 Tile Ref: LK105
 Revision: 2024

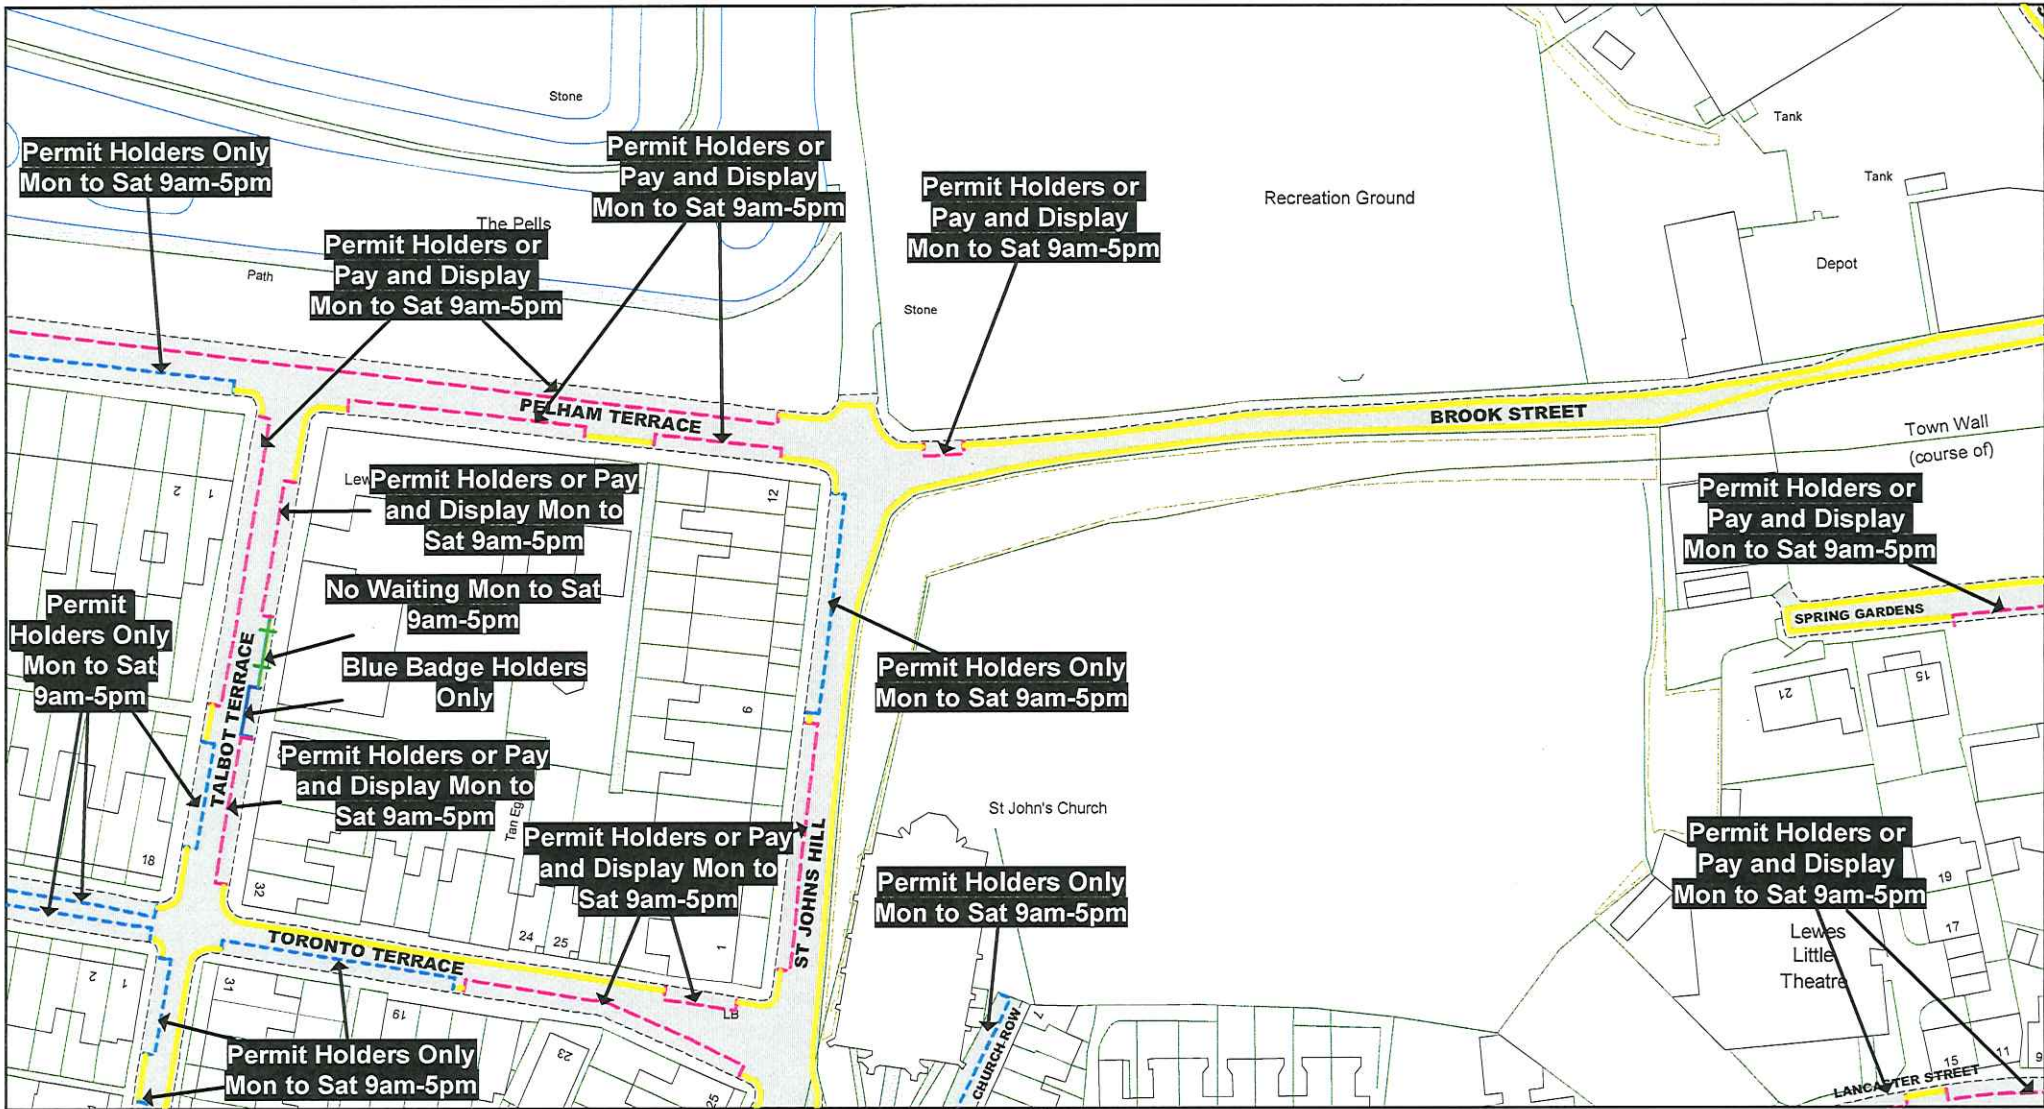

© Crown copyright. All rights reserved
 East Sussex County Council
 Licence No. AC0000808855 2024

East Sussex
 County Council

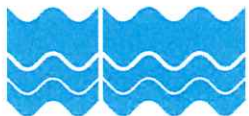

The East Sussex Lewes Town
 (Parking Places and Waiting and
 Loading Restrictions) Traffic
 Regulation Order 2014
 Amendment Order No.1 2024

Key to Non TRO Items

- Pedestrian Crossing (controlled area)
- Pedestrian Crossing Point
- Bus Stop/ Stand Clearway

Key to TRO Restriction Types

- No Waiting at Any Time
- No Waiting
- No Loading at Any Time
- No Loading
- Pay and Display
- Permit Holders Only
- Permit Holders or Pay and Display
- Permit Holders or Time Limited
- Limited Waiting
- Disabled Badge Holders Only
- Taxi Only
- Motorcycles Only
- Loading/ Unloading Only
- Car Club Permit Only
- No Stopping on Footway or Verge
- No Waiting Vehicles over 5 tonnes gross weight
- No Stopping On Entrance Markings
- Restricted Parking Zone
- No Waiting at Any Time

Key to Labels

- Proposed
- Permanent
- TRO restriction
- Non TRO item


Adjacent Map Tile



- LJ107
- LK106
- LK108
- LL107




SCALE 1 : 1000
 DATE 12/07/2024


Tile Ref: LK107
 Revision: 2024

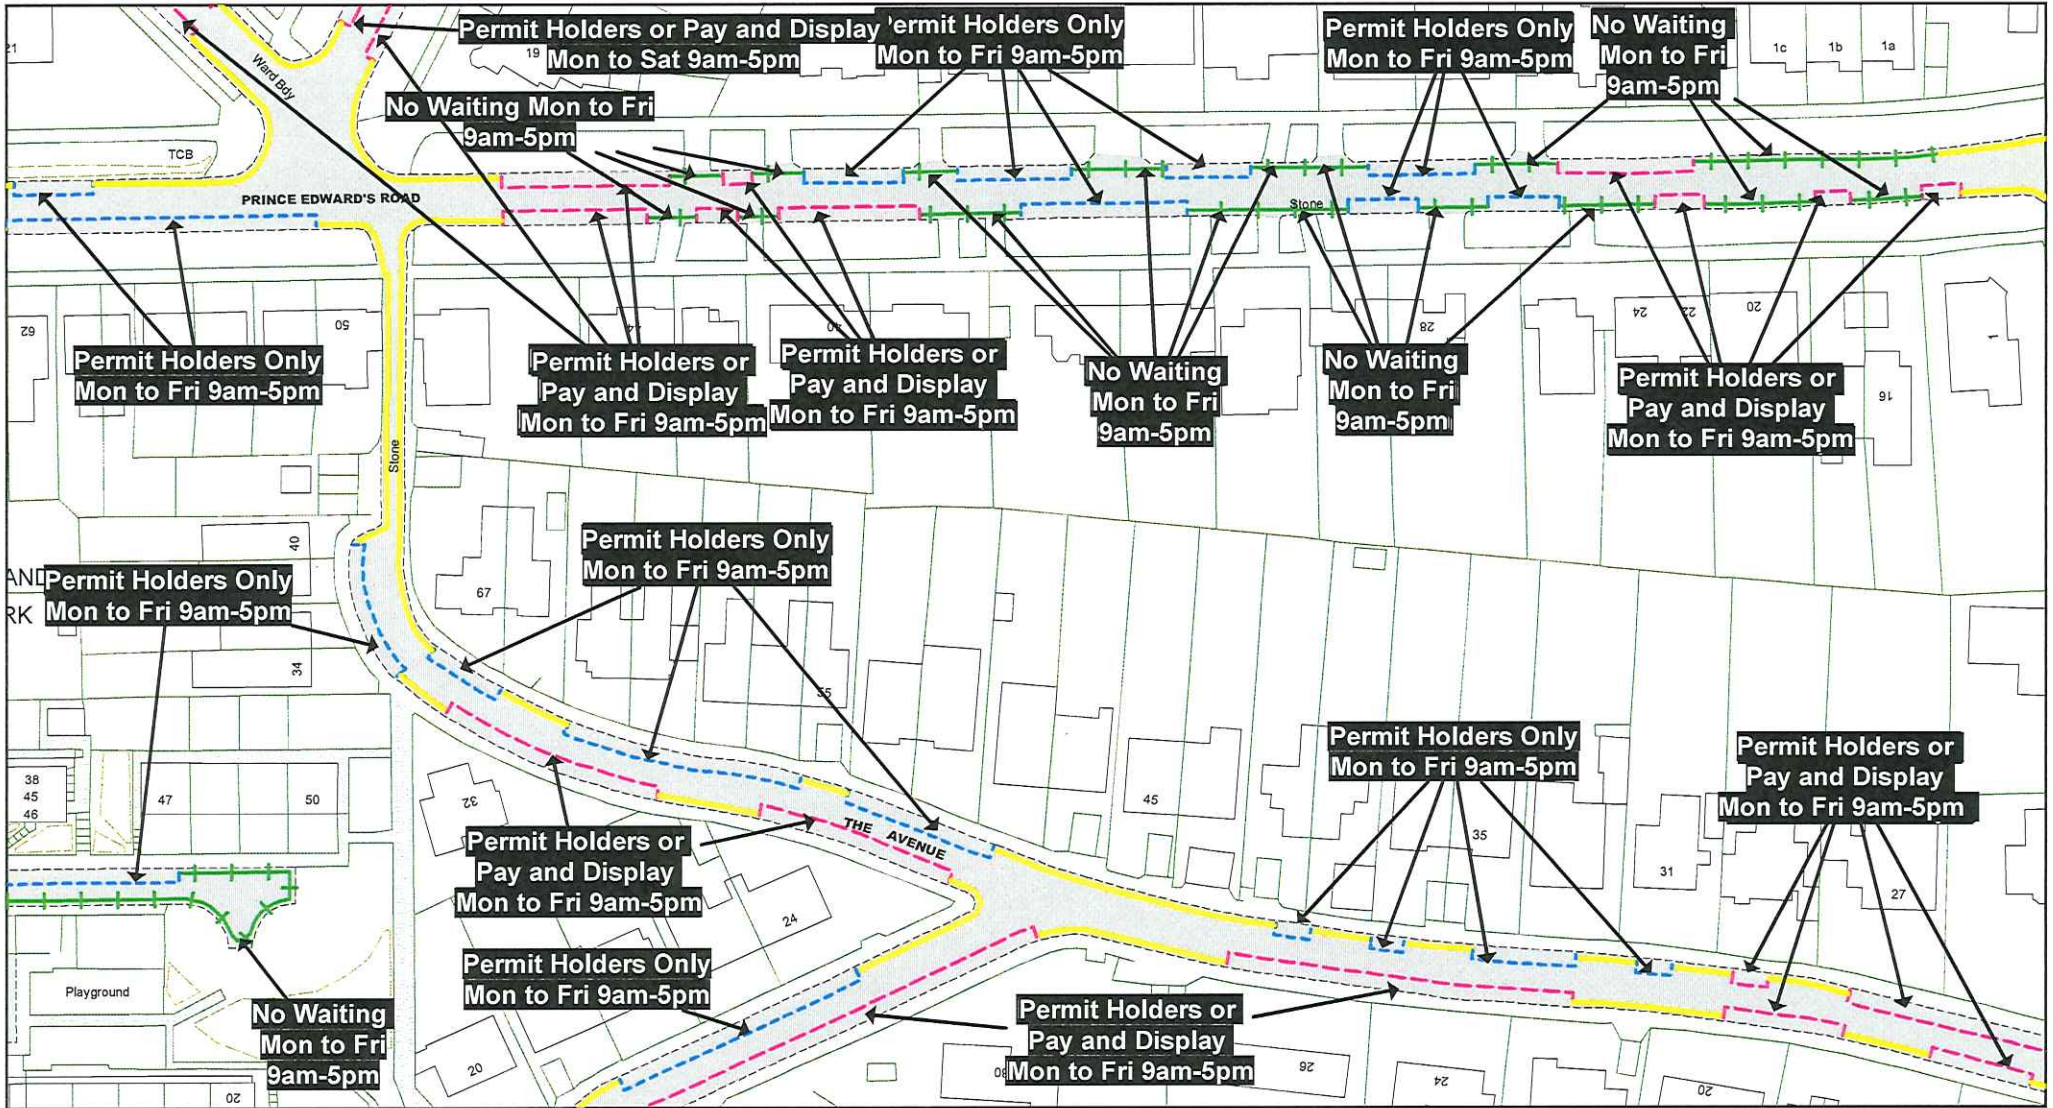

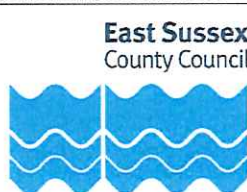
<p>© Crown copyright. All rights reserved East Sussex County Council Licence No. AC0000808855 2024</p> 	<p>The East Sussex Lewes Town (Parking Places and Waiting and Loading Restrictions) Traffic Regulation Order 2014 Amendment Order No.1 2024</p> <p>Key to Non TRO Items</p> <ul style="list-style-type: none"> Pedestrian Crossing (controlled area) Pedestrian Crossing Point Bus Stop/ Stand Clearway 	<p>Key to TRO Restriction Types</p> <ul style="list-style-type: none"> No Waiting at Any Time No Waiting No Loading at Any Time No Loading Pay and Display Permit Holders Only Permit Holders or Pay and Display Permit Holders or Time Limited Limited Waiting Disabled Badge Holders Only 	<ul style="list-style-type: none"> Taxi Only Motorcycles Only Loading/ Unloading Only Car Club Permit Only No Stopping on Footway or Verge No Waiting Vehicles over 5 tonnes gross weight No Stopping On Entrance Markings Restricted Parking Zone No Waiting at Any Time 	<p>Key to Labels</p> <p>ABCD Proposed Permanent TRO restriction</p> <p>ABCD Non TRO item</p>	<p>Adjacent Map Tile</p> <p> LK105</p> <p> LL104</p> <p> LL106</p> <p> LM105</p>	 <table border="1"> <tr> <td>SCALE</td> <td>1 : 1000</td> </tr> <tr> <td>DATE</td> <td>12/07/2024</td> </tr> <tr> <td colspan="2">Tile Ref: LL105</td> </tr> <tr> <td colspan="2">Revision: 2024</td> </tr> </table>	SCALE	1 : 1000	DATE	12/07/2024	Tile Ref: LL105		Revision: 2024	
SCALE	1 : 1000													
DATE	12/07/2024													
Tile Ref: LL105														
Revision: 2024														

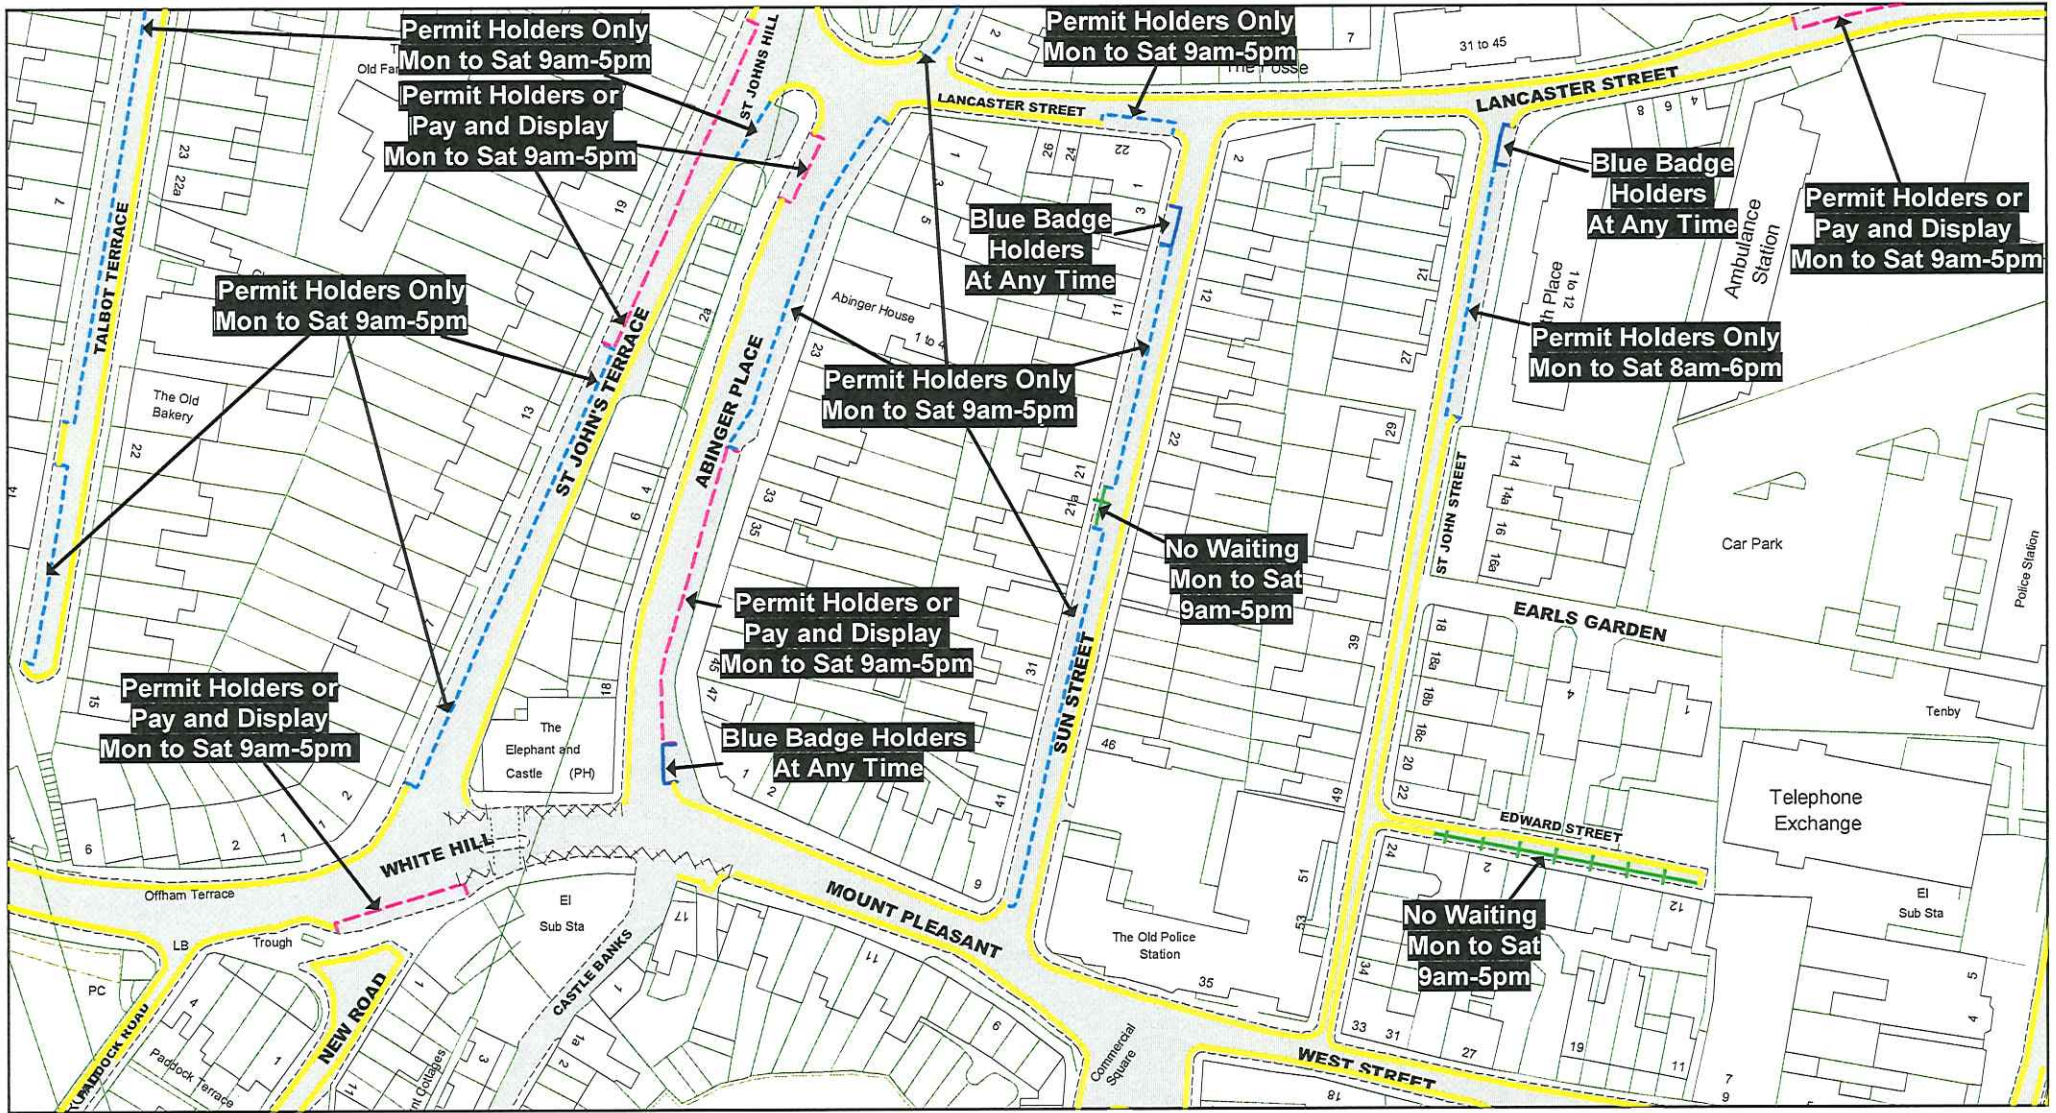

<p>© Crown copyright. All rights reserved East Sussex County Council Licence No. AC0000808855 2024</p>	<p>The East Sussex Lewes Town (Parking Places and Waiting and Loading Restrictions) Traffic Regulation Order 2014 Amendment Order No.1 2024</p>	<p>Key to TRO Restriction Types</p> <ul style="list-style-type: none"> No Waiting at Any Time No Waiting No Loading at Any Time No Loading Pay and Display Permit Holders Only Permit Holders or Pay and Display Permit Holders or Time Limited Limited Waiting Disabled Badge Holders Only 	<ul style="list-style-type: none"> Taxi Only Motorcycles Only Loading/ Unloading Only Car Club Permit Only No Stopping on Footway or Verge No Waiting Vehicles over 5 tonnes gross weight No Stopping On Entrance Markings Restricted Parking Zone No Waiting at Any Time 	<p>Key to Labels</p> <p>ABCD Proposed Permanent TRO restriction</p> <p>ABCD Non TRO item</p>	<p>Adjacent Map Tile</p> <p> LK107</p> <p> LL106</p> <p> LL108</p> <p> LM107</p>	<p></p>
<p>East Sussex County Council</p>	<p>Key to Non TRO Items</p> <ul style="list-style-type: none"> Pedestrian Crossing (controlled area) Pedestrian Crossing Point Bus Stop/ Stand Clearway 	<p>SCALE 1 : 1000</p> <p>DATE 12/07/2024</p> <p>Tile Ref: LL107 Revision: 2024</p>				

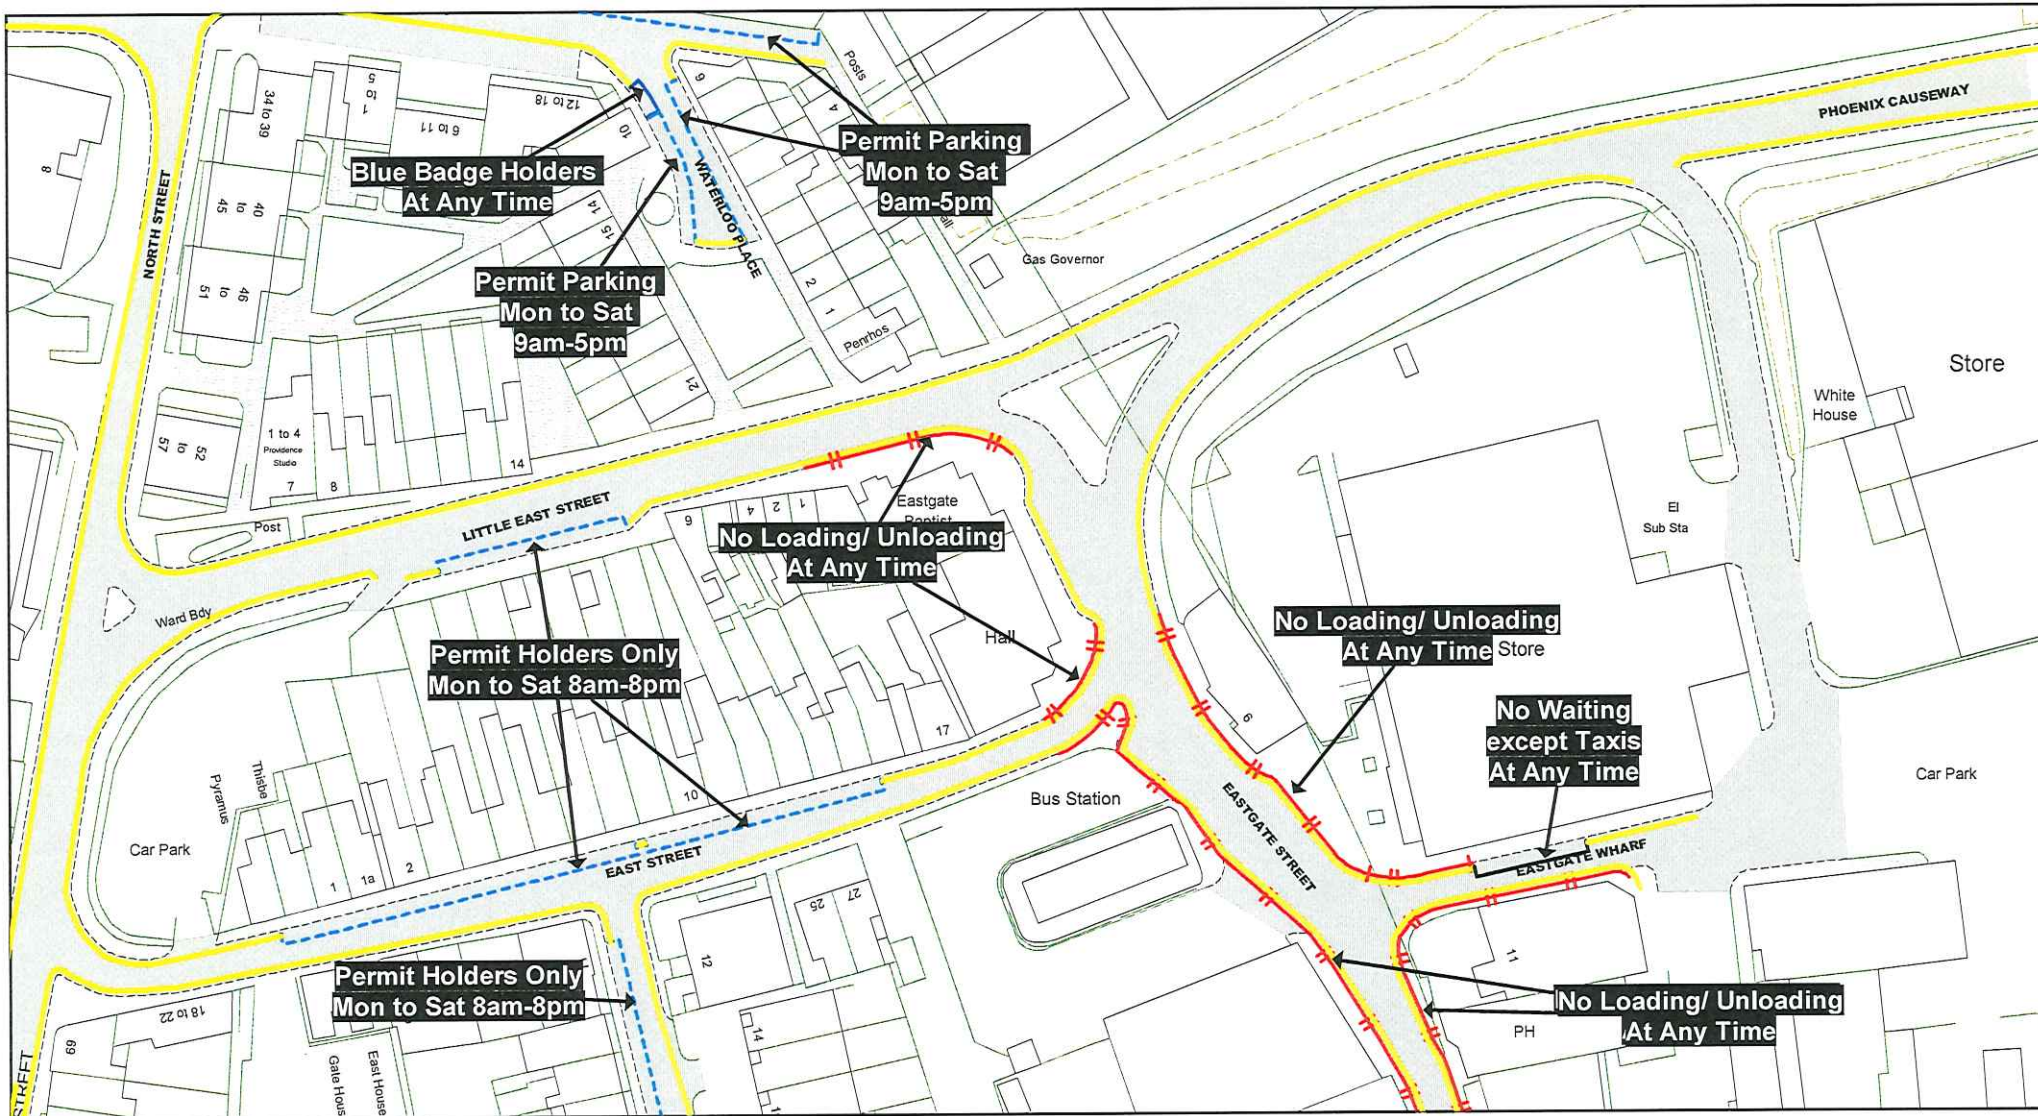

<p>© Crown copyright. All rights reserved East Sussex County Council Licence No. AC0000808855 2024</p>	<p>The East Sussex Lewes Town (Parking Places and Waiting and Loading Restrictions) Traffic Regulation Order 2014 Amendment Order No.1 2024</p>	<p>Key to TRO Restriction Types</p> <ul style="list-style-type: none"> No Waiting at Any Time No Waiting No Loading at Any Time No Loading Pay and Display Permit Holders Only Permit Holders or Pay and Display Permit Holders or Time Limited Limited Waiting Disabled Badge Holders Only 	<ul style="list-style-type: none"> Taxi Only Motorcycles Only Loading/ Unloading Only Car Club Permit Only No Stopping on Footway or Verge No Waiting Vehicles over 5 tonnes gross weight No Stopping On Entrance Markings Restricted Parking Zone No Waiting at Any Time 	<p>Key to Labels</p> <p>ABCD Proposed Permanent TRO restriction</p> <p>ABCD Non TRO item</p>	<p>Adjacent Map Tile</p> <p> LK108</p> <p> LL107</p> <p>LL109 </p> <p>LM108 </p>	<div style="text-align: center;"> </div> <table border="1" style="width: 100%;"> <tr> <td>SCALE</td> <td>1 : 1000</td> </tr> <tr> <td>DATE</td> <td>12/07/2024</td> </tr> <tr> <td colspan="2" style="text-align: center;"> Tile Ref: LL108 Revision: 2024 </td> </tr> </table>	SCALE	1 : 1000	DATE	12/07/2024	Tile Ref: LL108 Revision: 2024	
SCALE	1 : 1000											
DATE	12/07/2024											
Tile Ref: LL108 Revision: 2024												

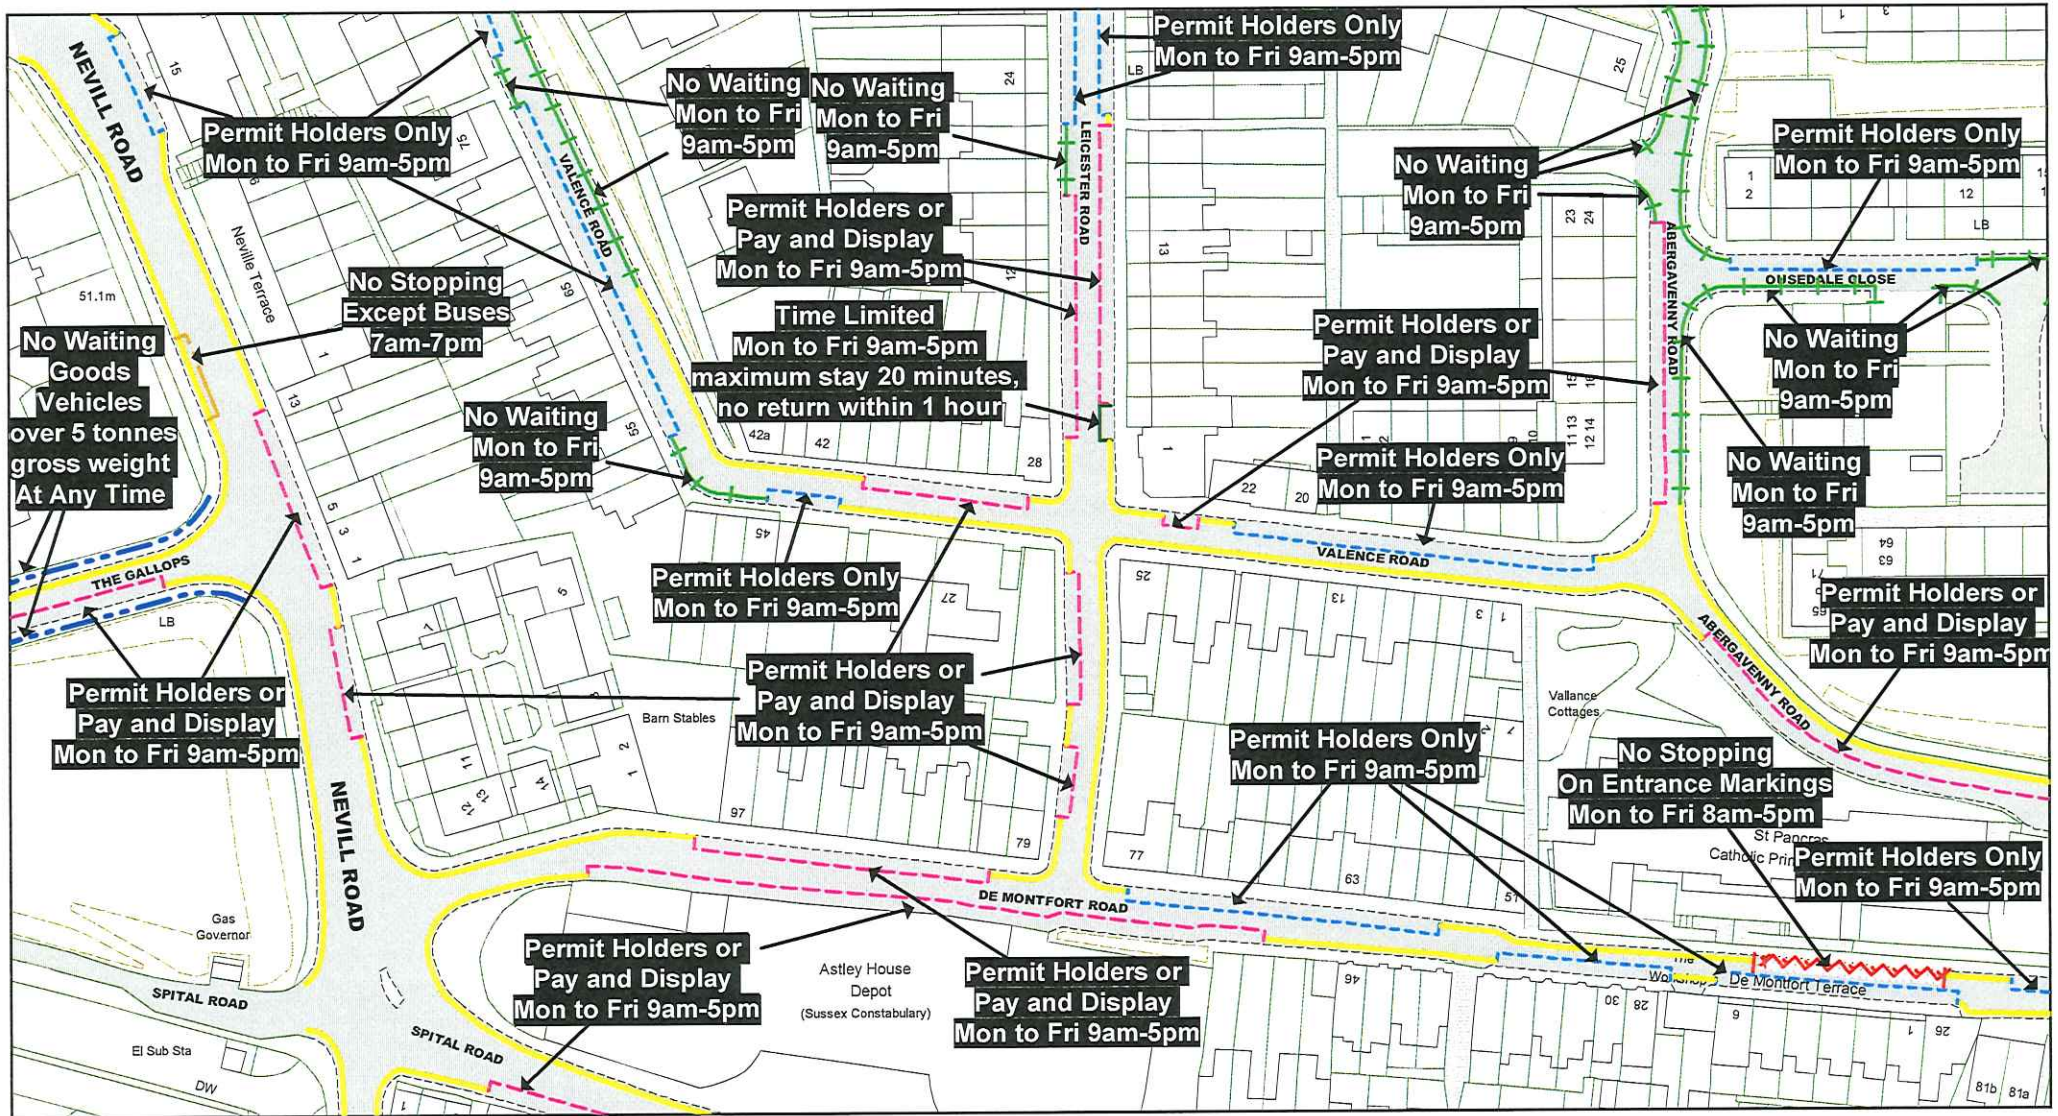

© Crown copyright. All rights reserved
 East Sussex County Council
 Licence No. AC0000808855 2024

The East Sussex Lewes Town
 (Parking Places and Waiting and
 Loading Restrictions) Traffic
 Regulation Order 2014
 Amendment Order No.1 2024

Key to Non TRO Items

- Pedestrian Crossing (controlled area)
- Pedestrian Crossing Point
- Bus Stop/ Stand Clearway

Key to TRO Restriction Types

- No Waiting at Any Time
- No Waiting
- No Loading at Any Time
- No Loading
- Pay and Display
- Permit Holders Only
- Permit Holders or Pay and Display
- Permit Holders or Time Limited Limited Waiting
- Disabled Badge Holders Only

- Taxi Only
- Motorcycles Only
- Loading/ Unloading Only
- Car Club Permit Only
- No Stopping on Footway or Verge
- No Waiting Vehicles over 5 tonnes gross weight
- No Stopping On Entrance Markings
- Restricted Parking Zone No Waiting at Any Time

Key to Labels

Proposed
 Permanent
 TRO restriction

Non TRO item


Adjacent Map Tile

LL104
 LM103
 LM105
 LN104

SCALE 1 : 1000

DATE 12/07/2024

Tile Ref: LM104
 Revision: 2024

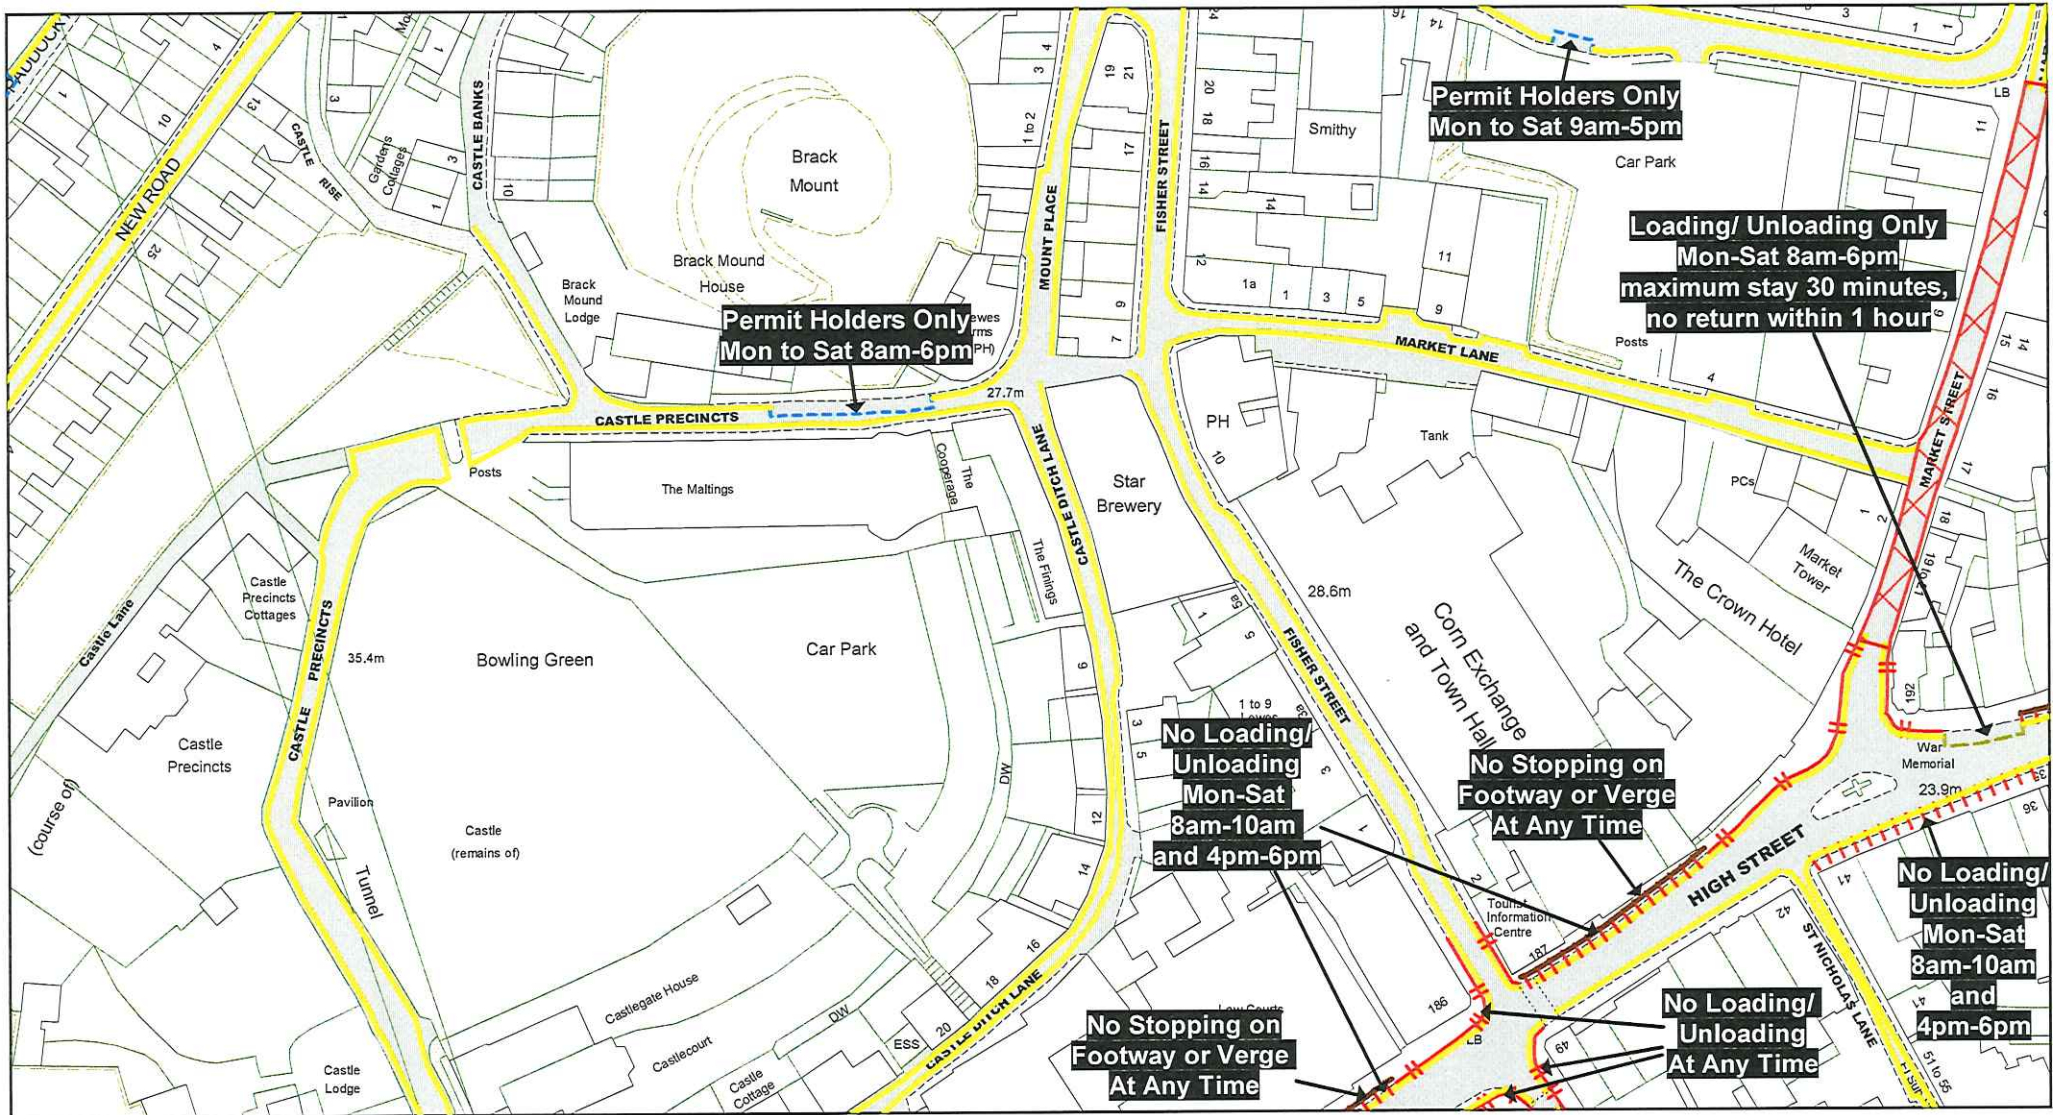

© Crown copyright. All rights reserved
 East Sussex County Council
 Licence No. AC0000808855 2024

The East Sussex Lewes Town
 (Parking Places and Waiting and
 Loading Restrictions) Traffic
 Regulation Order 2014
 Amendment Order No.1 2024

Key to Non TRO Items

- Pedestrian Crossing (controlled area)
- Pedestrian Crossing Point
- Bus Stop/ Stand Clearway

Key to TRO Restriction Types

- No Waiting at Any Time
- No Waiting
- No Loading at Any Time
- No Loading
- Pay and Display
- Permit Holders Only
- Permit Holders or Pay and Display
- Permit Holders or Time Limited
- Limited Waiting
- Disabled Badge Holders Only

- Taxi Only
- Motorcycles Only
- Loading/ Unloading Only
- Car Club Permit Only
- No Stopping on Footway or Verge
- No Waiting Vehicles over 5 tonnes gross weight
- No Stopping On Entrance Markings
- Restricted Parking Zone
- No Waiting at Any Time

Key to Labels

Proposed
 Permanent
 TRO restriction

Non TRO item


Adjacent Map Tile

LL107
 LM106
 LM108
 LN107


SCALE 1 : 1000

DATE 12/07/2024


Tile Ref: LM107
 Revision: 2024

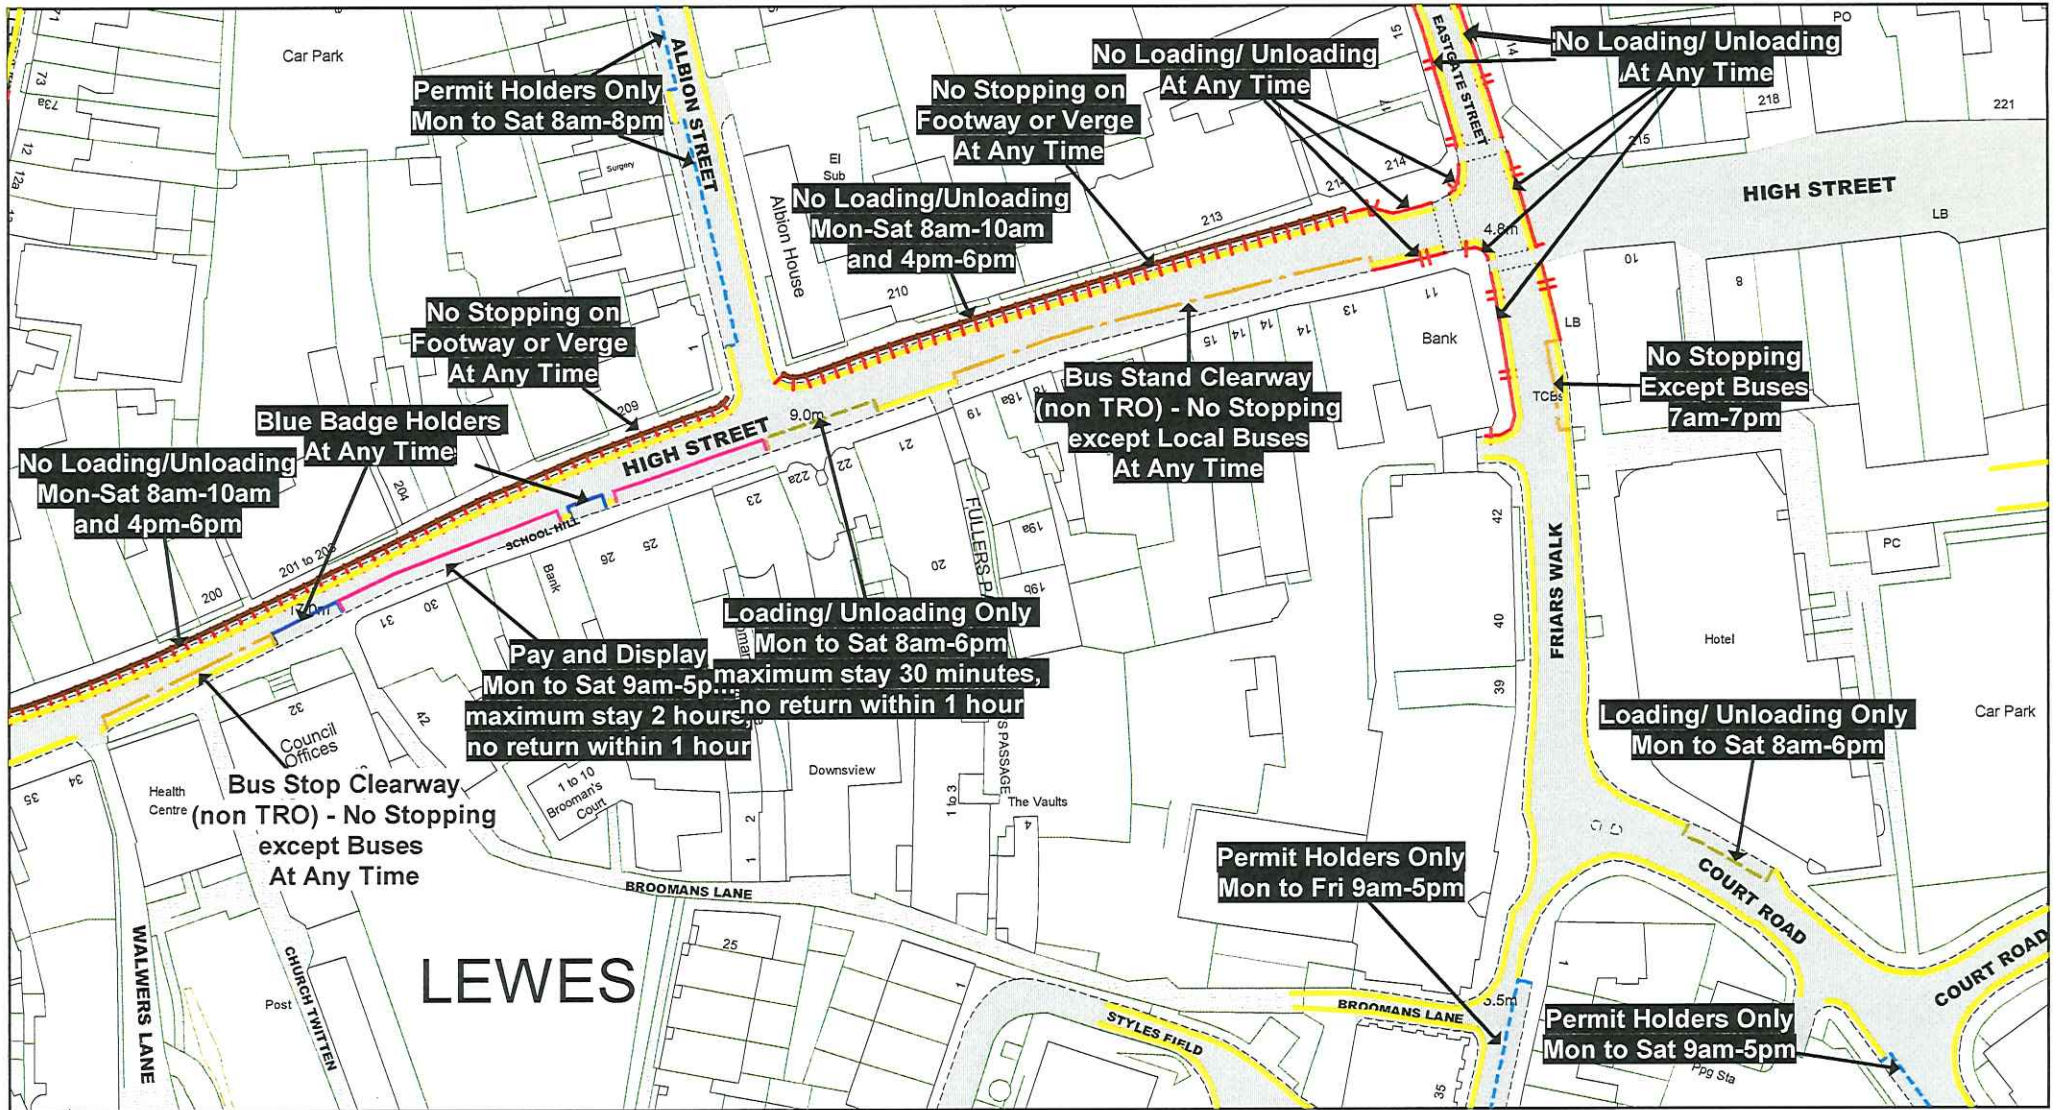

<p>© Crown copyright. All rights reserved East Sussex County Council Licence No. AC0000808855 2024</p>	<p>The East Sussex Lewes Town (Parking Places and Waiting and Loading Restrictions) Traffic Regulation Order 2014 Amendment Order No.1 2024</p>	<p>Key to TRO Restriction Types</p> <ul style="list-style-type: none"> — No Waiting at Any Time — No Waiting — No Loading at Any Time No Loading Pay and Display - - - Permit Holders Only - - - Permit Holders or Pay and Display - - - Permit Holders or Time Limited — Limited Waiting — Disabled Badge Holders Only 	<ul style="list-style-type: none"> — Taxi Only — Motorcycles Only - - - Loading/ Unloading Only - - - Car Club Permit Only — No Stopping on Footway or Verge - - - No Waiting Vehicles over 5 tonnes gross weight - - - No Stopping On Entrance Markings ⊠ Restricted Parking Zone ⊠ No Waiting at Any Time 	<p>Key to Labels</p> <p>ABCD Proposed Permanent TRO restriction</p> <p>ABCD Non TRO item</p>	<p>Adjacent Map Tile</p> <p>▲ LL108</p> <p>◀ LM107</p> <p>LM109 ▶</p> <p>▼ LN108</p>	<div style="text-align: center;"> </div> <table border="1" style="width: 100%; text-align: center;"> <tr> <td>SCALE</td> <td>1 : 1000</td> </tr> <tr> <td>DATE</td> <td>12/07/2024</td> </tr> <tr> <td colspan="2">Tile Ref: LM108</td> </tr> <tr> <td colspan="2">Revision: 2024</td> </tr> </table>	SCALE	1 : 1000	DATE	12/07/2024	Tile Ref: LM108		Revision: 2024	
SCALE	1 : 1000													
DATE	12/07/2024													
Tile Ref: LM108														
Revision: 2024														

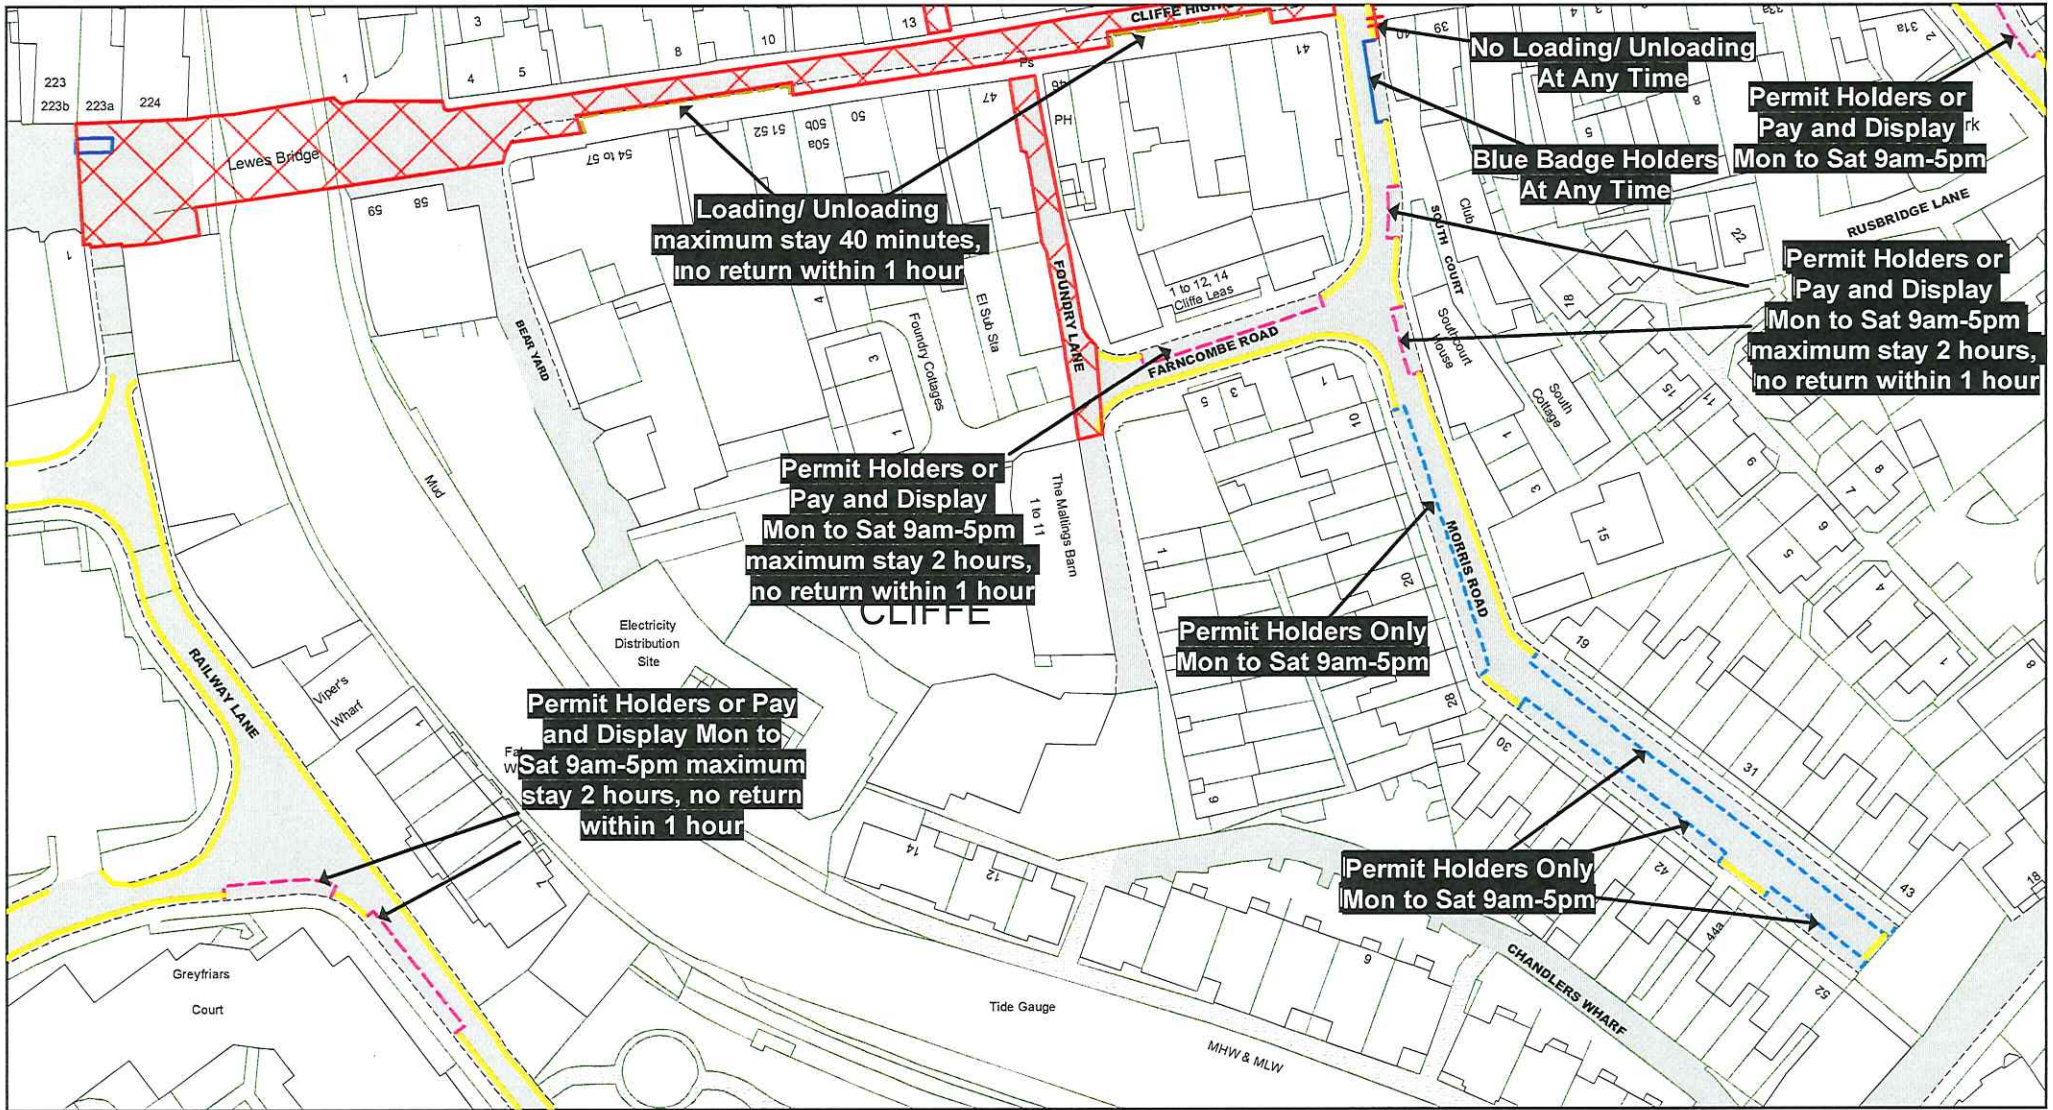


<p>© Crown copyright. All rights reserved East Sussex County Council Licence No. AC0000808855 2024</p>	<p>The East Sussex Lewes Town (Parking Places and Waiting and Loading Restrictions) Traffic Regulation Order 2014 Amendment Order No.1 2024</p>	<p>Key to TRO Restriction Types</p> <ul style="list-style-type: none"> No Waiting at Any Time No Waiting No Loading at Any Time No Loading Pay and Display Permit Holders Only Permit Holders or Pay and Display Permit Holders or Time Limited Limited Waiting Disabled Badge Holders Only 	<ul style="list-style-type: none"> Taxi Only Motorcycles Only Loading/ Unloading Only Car Club Permit Only No Stopping on Footway or Verge No Waiting Vehicles over 5 tonnes gross weight No Stopping On Entrance Markings Restricted Parking Zone No Waiting at Any Time 	<p>Key to Labels</p> <p>ABCD Proposed Permanent TRO restriction</p> <p>ABCD Non TRO item</p>	<p>Adjacent Map Tile</p> <p></p>	<div style="text-align: center;"> </div> <table border="1" style="width: 100%;"> <tr> <td>SCALE</td> <td>1 : 1000</td> </tr> <tr> <td>DATE</td> <td>12/07/2024</td> </tr> <tr> <td colspan="2" style="text-align: center;"> Tile Ref: LM109 Revision: 2024 </td> </tr> </table>	SCALE	1 : 1000	DATE	12/07/2024	Tile Ref: LM109 Revision: 2024	
SCALE	1 : 1000											
DATE	12/07/2024											
Tile Ref: LM109 Revision: 2024												

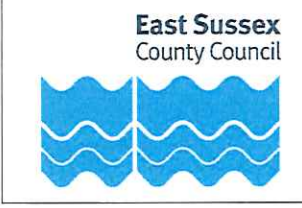

Key to Non TRO Items

	Pedestrian Crossing (controlled area)
	Pedestrian Crossing Point
	Bus Stop/ Stand Clearway

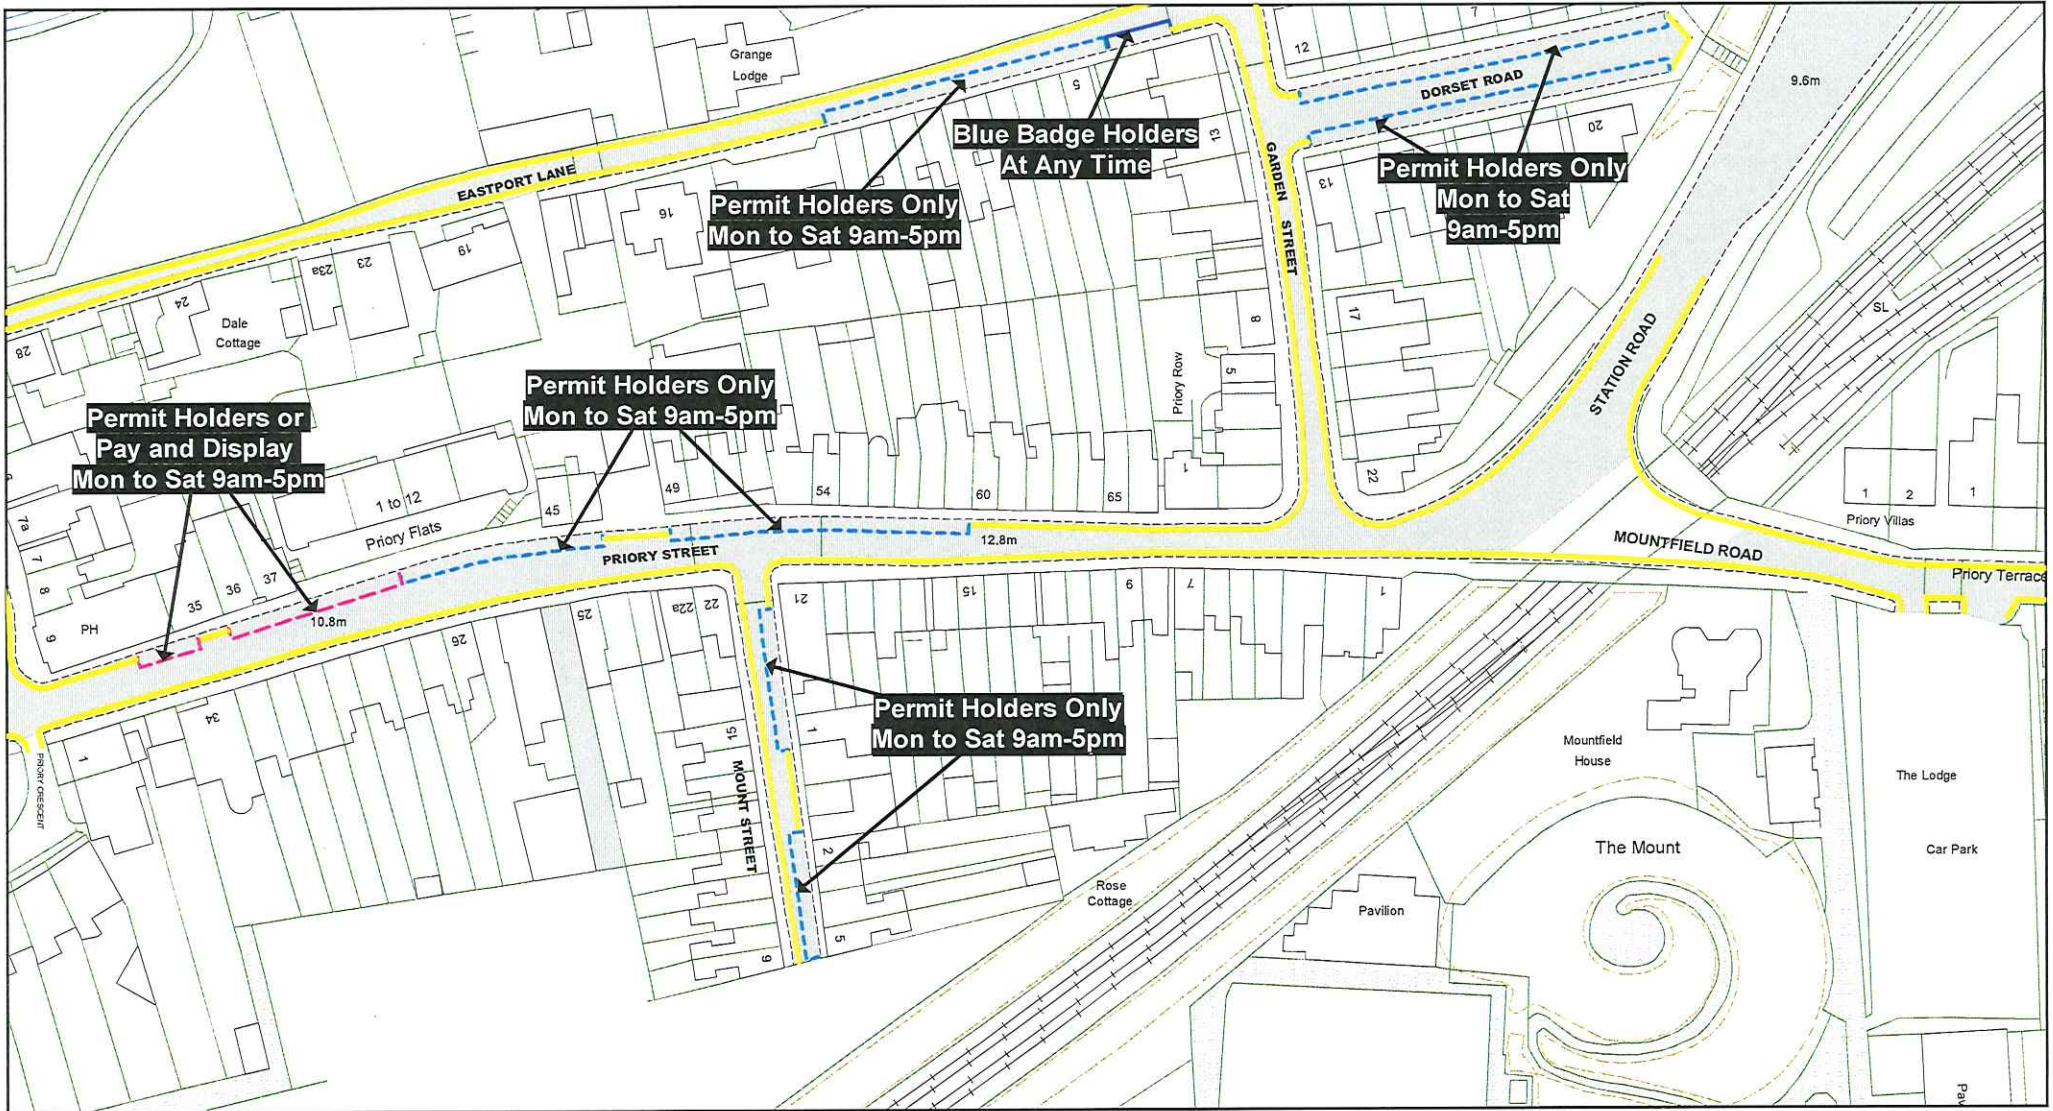

<p>© Crown copyright. All rights reserved East Sussex County Council Licence No. AC0000808855 2024</p>	<p>The East Sussex Lewes Town (Parking Places and Waiting and Loading Restrictions) Traffic Regulation Order 2014 Amendment Order No.1 2024</p>	<p>Key to TRO Restriction Types</p> <ul style="list-style-type: none"> No Waiting at Any Time No Waiting No Loading at Any Time No Loading Pay and Display Permit Holders Only Permit Holders or Pay and Display Permit Holders or Time Limited Limited Waiting Disabled Badge Holders Only 	<ul style="list-style-type: none"> Taxi Only Motorcycles Only Loading/ Unloading Only Car Club Permit Only No Stopping on Footway or Verge No Waiting Vehicles over 5 tonnes gross weight No Stopping On Entrance Markings Restricted Parking Zone No Waiting at Any Time 	<p>Key to Labels</p> <p>ABCD Proposed Permanent TRO restriction</p> <p>ABCD Non TRO item</p>	<p>Adjacent Map Tile</p> <p>▲ LO107</p> <p>◀ LP106</p> <p>LP108 ▶</p> <p>▼</p>	<p style="text-align: center;">N W —+— E S</p>
<p>East Sussex County Council</p>	<p>Key to Non TRO Items</p> <ul style="list-style-type: none"> Pedestrian Crossing (controlled area) Pedestrian Crossing Point Bus Stop/ Stand Clearway 					<p>SCALE 1 : 1000</p> <p>DATE 12/07/2024</p> <p>Tile Ref: LP107 Revision: 2024</p>