

THE BOROUGH OF EASTLEIGH (EASTLEIGH TOWN CENTRE)
(PROHIBITION AND RESTRICTION OF WAITING)
(DISABLED PERSONS PARKING PLACES)
(AMENDMENT NO.1) ORDER 2004

The Council of the Borough of Eastleigh (hereinafter referred to as "the Council") pursuant to arrangements made under Section 101 of the Local Government Act 1972 with the Hampshire County Council in exercise of the powers of the said County Council under Sections 1, 2 and 4 of the Road Traffic Regulation Act 1984 ("the Act") and Part IV of Schedule 9 to the Act, and of all other enabling powers, and after consultation with the Chief Officer of Police in accordance with Part III of Schedule 9 to the Act hereby makes the following Order:-

Commencement and Citation

1. This Order shall come into operation on 17th December 2004 and may be cited as the "Borough of Eastleigh (Eastleigh Town Centre) (Prohibition and Restriction of Waiting) (Disabled Persons Parking Places) (Amendment No.1) Order 2004".

Prohibition and Restriction of Waiting

2. In this Order the Principle Order means The Borough Of Eastleigh (Eastleigh Town Centre) (Prohibition And Restriction Of Waiting) (Disabled Persons Parking Places) Order 2004

3. The Principle Order is hereby amended as follows:

(a) In the First Schedule (No Waiting at Any Time) after item number 43 there shall be inserted:


43A	Chestnut Avenue	North	From a point 15 metres west of the junction with Eastleigh College car park entrance to a point 15 metres east of that junction.
-----	-----------------	-------	--

(b) In the First Schedule (No Waiting at Any Time) after item number 53 there shall be inserted:

53A	Eastleigh College car park entrance	West	From its junction with Chestnut Avenue northwards for a distance of 8 metres.
53B	Eastleigh College car park entrance	East	From its junction with Chestnut Avenue northwards for a distance of 7.5 metres.

Dated this 9th day of December 2004

THE COMMON SEAL of EASTLEIGH)
BOROUGH COUNCIL was hereunto)
affixed in the presence of:-)

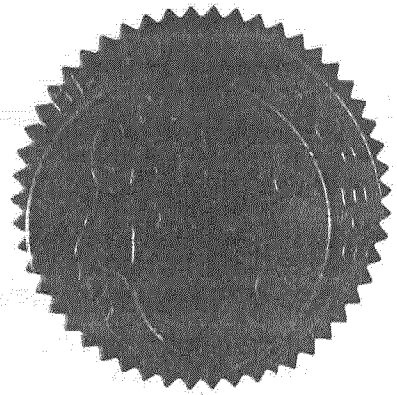

Head of Legal & Democratic Services

KEY

----- No Waiting At Any Time

Cranbury Road


Eastleigh College

Chestnut Avenue

New Car Park

New Entrance

Mansbridge Road

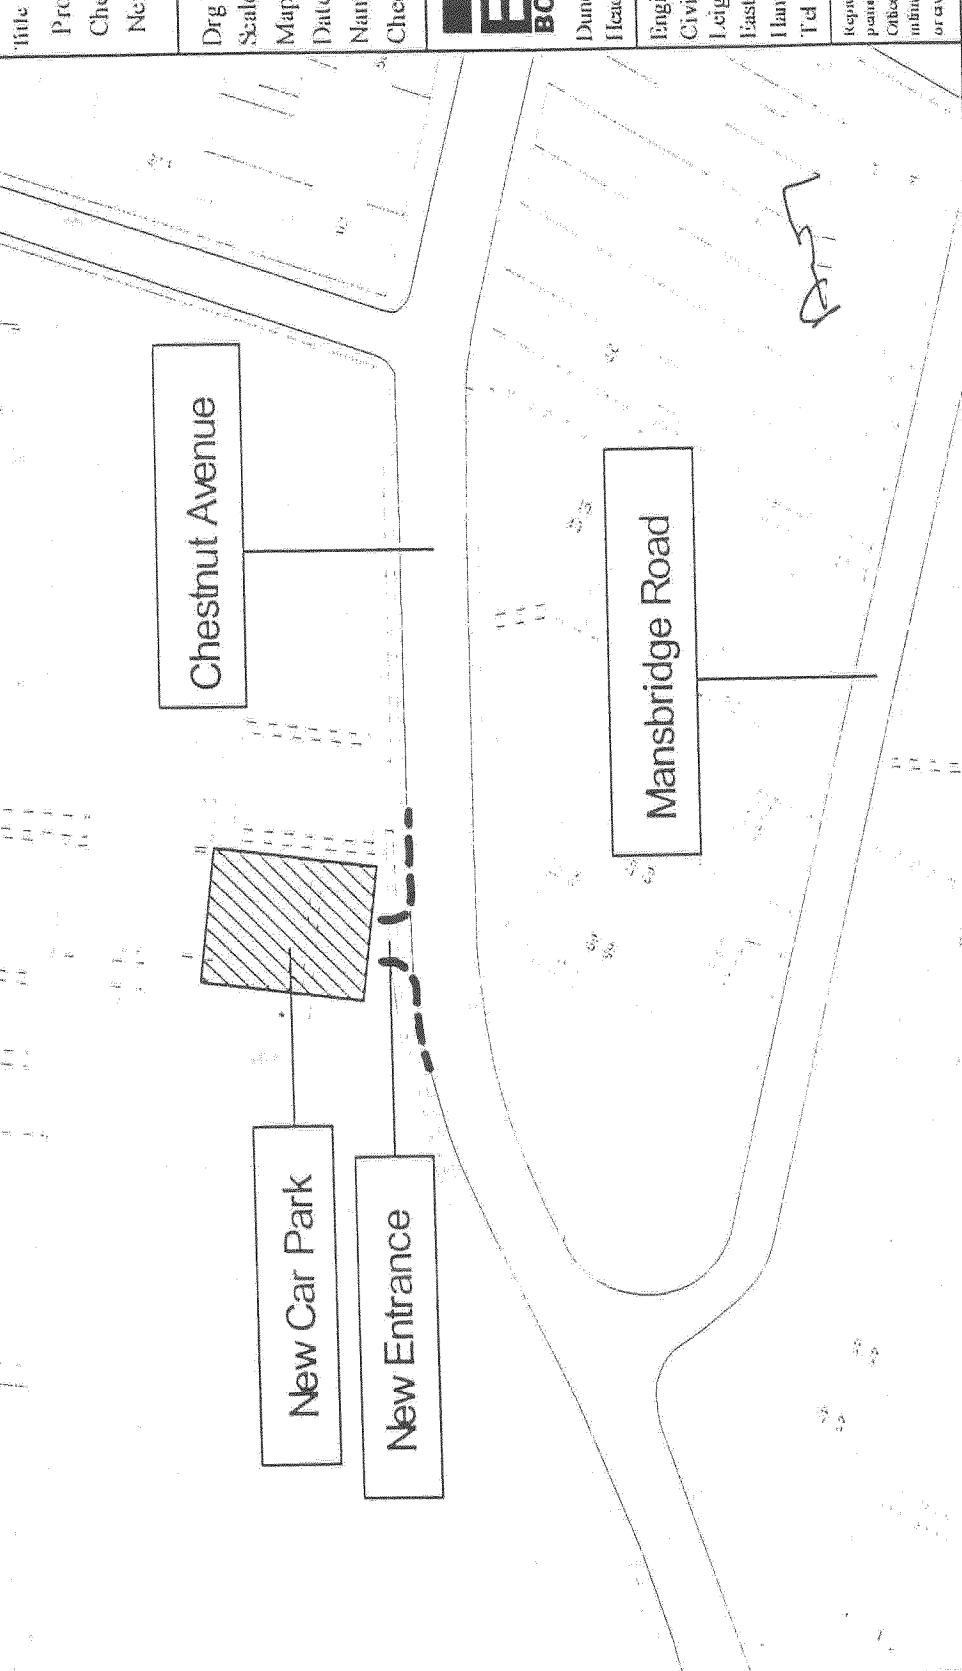

Title	Proposed Waiting Restrictions
	Chestnut Avenue
	New Eastleigh College Entrance

Drg No E/TM/01/P/28/001

Scale 1:1050

Map Ref SJ4518SW

Date 08/09/2004

Name MG

Checked By *SM*

EASTLEIGH
BOROUGH COUNCIL

Duncan McVey B.Sc., C.Eng., M.I.C.E.
Head of Engineering

Engineering Services

Civic Offices

Leigh Road

Eastleigh

Hants SO50 9YN

Tel 01703 614646 Fax 01703 620908

Reproduced from the Ordnance Survey mapping with the permission of the Controller of Her Majesty's Stationary Office (C) Crown copyright. Unauthorised reproduction infringes Crown copyright and may lead to prosecution or civil proceedings. Licence No. LA077860

DATED 9th December 2004

BOROUGH OF EASTLEIGH

THE BOROUGH OF EASTLEIGH
(EASTLEIGH TOWN CENTRE)
(PROHIBITION AND RESTRICTION
OF WAITING) (DISABLED
PERSONS PARKING PLACES)
(AMENDMENT NO.1) ORDER 2004

A R Ward
Head of Legal & Democratic Services
Eastleigh Borough Council
Civic Offices
Leigh Road
Eastleigh
Hampshire
SO50 9YN

L:\COMADMIN\WORD\TRAFFORDS\DECRIMINONCPZ\
ESTNOCPZ\AMENDS\AMENDNO1.DOC