

THE BOROUGH OF EASTLEIGH (EASTLEIGH TOWN CENTRE)
(PROHIBITION AND RESTRICTION OF WAITING)
(DISABLED PERSONS PARKING PLACES)
(AMENDMENT NO.2) ORDER 2005

The Council of the Borough of Eastleigh (hereinafter referred to as "the Council") pursuant to arrangements made under Section 101 of the Local Government Act 1972 with the Hampshire County Council in exercise of the powers of the said County Council under Sections 1, 2 and 4 of the Road Traffic Regulation Act 1984 ("the Act") and Part IV of Schedule 9 to the Act, and of all other enabling powers, and after consultation with the Chief Officer of Police in accordance with Part III of Schedule 9 to the Act hereby makes the following Order:-

Commencement and Citation

1. This Order shall come into operation on 25 March 2005 and may be cited as the "Borough of Eastleigh (Eastleigh Town Centre) (Prohibition and Restriction of Waiting) (Disabled Persons Parking Places) (Amendment No.2) Order 2005".

Prohibition and Restriction of Waiting

2. In this Order the Principle Order means The Borough Of Eastleigh (Eastleigh Town Centre) (Prohibition And Restriction Of Waiting) (Disabled Persons Parking Places) Order 2004 as amended.
3. The Principle Order is hereby amended as follows:

- (a) In the First Schedule (No Waiting at Any Time) after item number 5 there shall be inserted:

5A	Belmont Road	Both	From its junction with Leigh Road southwards for a distance of 15 metres.
----	--------------	------	---

- (b) In the First Schedule (No Waiting at Any Time) after item number 12 there shall be inserted:

12A	Bournemouth Road	East	From a point 15 metres south of its junction with Leigh Road to a point 15 metres north of the junction.
-----	------------------	------	--

(c) In the First Schedule (No Waiting at Any Time) after item number 53 there shall be inserted:

- | | | | |
|-----|---------------|------|---|
| 53A | Falkland Road | Both | From its junction with Leigh Road southwards for a distance of 15 metres. |
| 53B | Ford Avenue | Both | From its junction with Leigh Road northwards for a distance of 15 metres. |

(d) In the First Schedule (No Waiting at Any Time) after item number 75 there shall be inserted:

- | | | | |
|-----|------------|------|--|
| 75A | Leigh Road | Both | From its junction with Bournemouth Road eastwards to its junction with the M3 sliproad (northbound). |
|-----|------------|------|--|

(e) In the First Schedule (No Waiting at Any Time) after item number 88 there shall be inserted:

- | | | | |
|-----|-----------------------------|------|--|
| 88A | Meadow Grove, West Entrance | Both | From its junction with Leigh Road northwards for a distance of 4 metres. |
| 88B | Meadow Grove, East Entrance | Both | From its junction with Leigh Road northwards for a distance of 4 metres. |


Revocation of Existing Traffic Regulation Provisions

4. In The Borough of Eastleigh (Chandlers Ford and Hiltingbury) (Prohibition and Restriction of Waiting) (Disabled Persons Parking Places) Order 2004 item No.33 of the First Schedule (No Waiting at Any Time) is hereby revoked.

Dated this 8th day of March 2005

THE COMMON SEAL of EASTLEIGH
BOROUGH COUNCIL was hereunto
affixed in the presence of:-


Head of Legal & Democratic Services

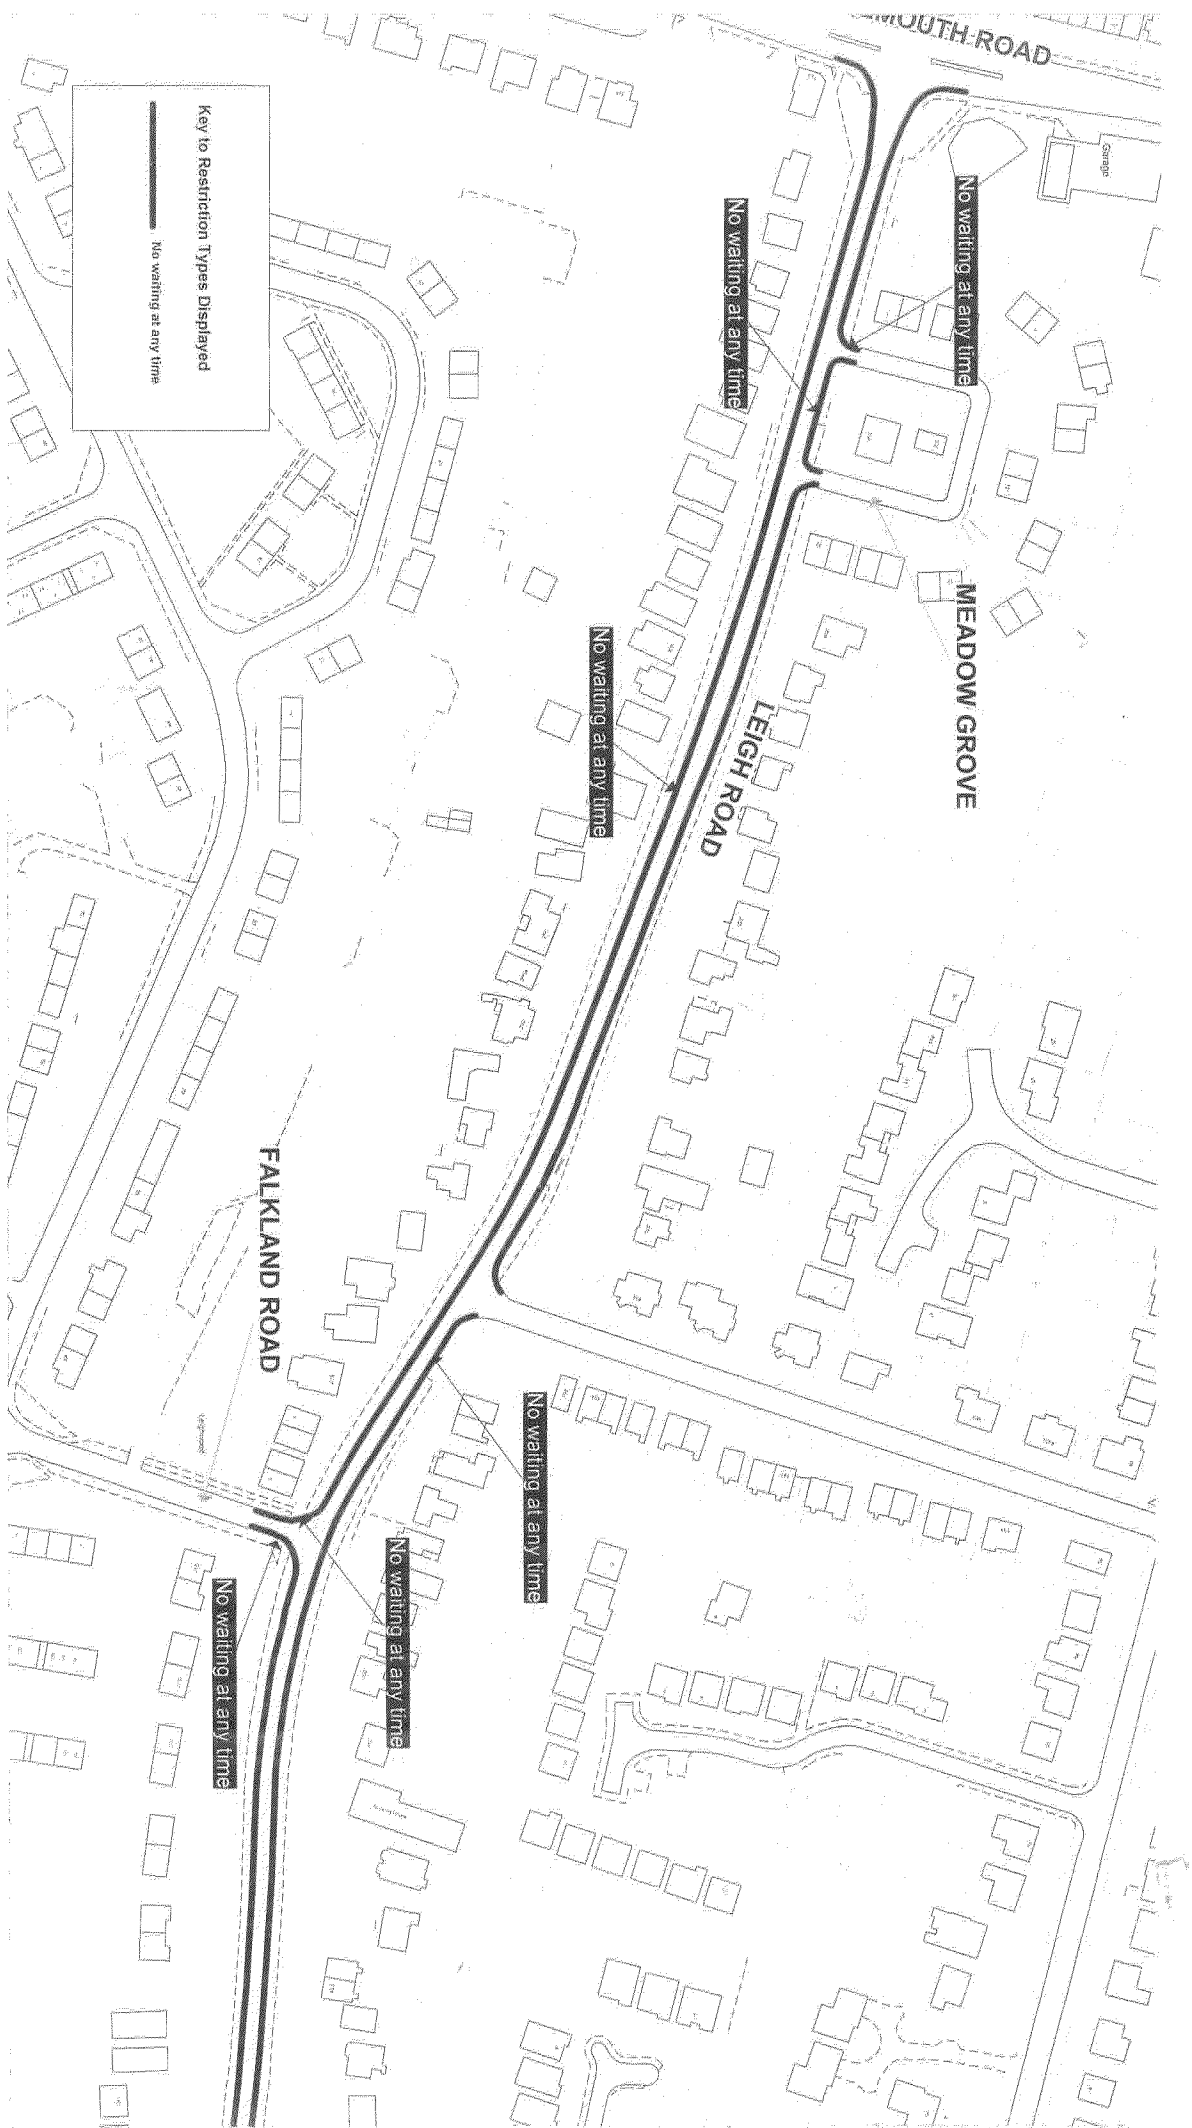

New waiting restrictions - Leigh Road area

(c) Crown copyright. All rights reserved
Eastleigh Borough Council Licence No. 100018622 (2004)

SCALE	1 : 2000
DATE	11/01/2005
DRAWING No.	E/TM/01/P/29/003
DRAWN BY	PG
CHECKED BY	SRW



SCALE	1 : 2000
DATE	11/01/2005
DRAWING No.	E/TM/01/P/29/004
DRAWN BY	PG
CHECKED BY	SRW

