

THE BOROUGH OF EASTLEIGH (CHANDLERS FORD AND  
HILTINGBURY) (PROHIBITION AND RESTRICTION OF WAITING)  
(DISABLED PERSONS PARKING PLACES)  
(AMENDMENT NO.2) ORDER 2005

The Council of the Borough of Eastleigh (hereinafter referred to as "the Council") pursuant to arrangements made under Section 101 of the Local Government Act 1972 with the Hampshire County Council in exercise of the powers of the said County Council under Sections 1, 2 and 4 of the Road Traffic Regulation Act 1984 ("the Act") and Part IV of Schedule 9 to the Act, and of all other enabling powers, and after consultation with the Chief Officer of Police in accordance with Part III of Schedule 9 to the Act hereby makes the following Order:-

Commencement and Citation

1. This Order shall come into operation on 30 April 2005 and may be cited as the "Borough of Eastleigh (Chandlers Ford and Hiltingbury) (Prohibition and Restriction of Waiting) (Disabled Persons Parking Places) (Amendment No.2) Order 2005".


Prohibition and Restriction of Waiting

2. In this Order the Principle Order means The Borough Of Eastleigh (Chandlers Ford and Hiltingbury) (Prohibition And Restriction Of Waiting) (Disabled Persons Parking Places) Order 2004 as amended.

3. The Principle Order is hereby amended as follows:

- (a) In the Third Schedule (No Waiting 8am- 6pm Monday to Friday) after item number 4 there shall be inserted:

4A	Merdon Avenue	Both	From a point 19m north-west of its junction with Kendal Close for a distance of 18m
4B	Merdon Avenue	North	From a point 78m north-west of its junction with Kendal Close for a distance of 72m
4C	Merdon Avenue	South	From a point 116m north-west of its junction with Kendal Close for a distance of 32m

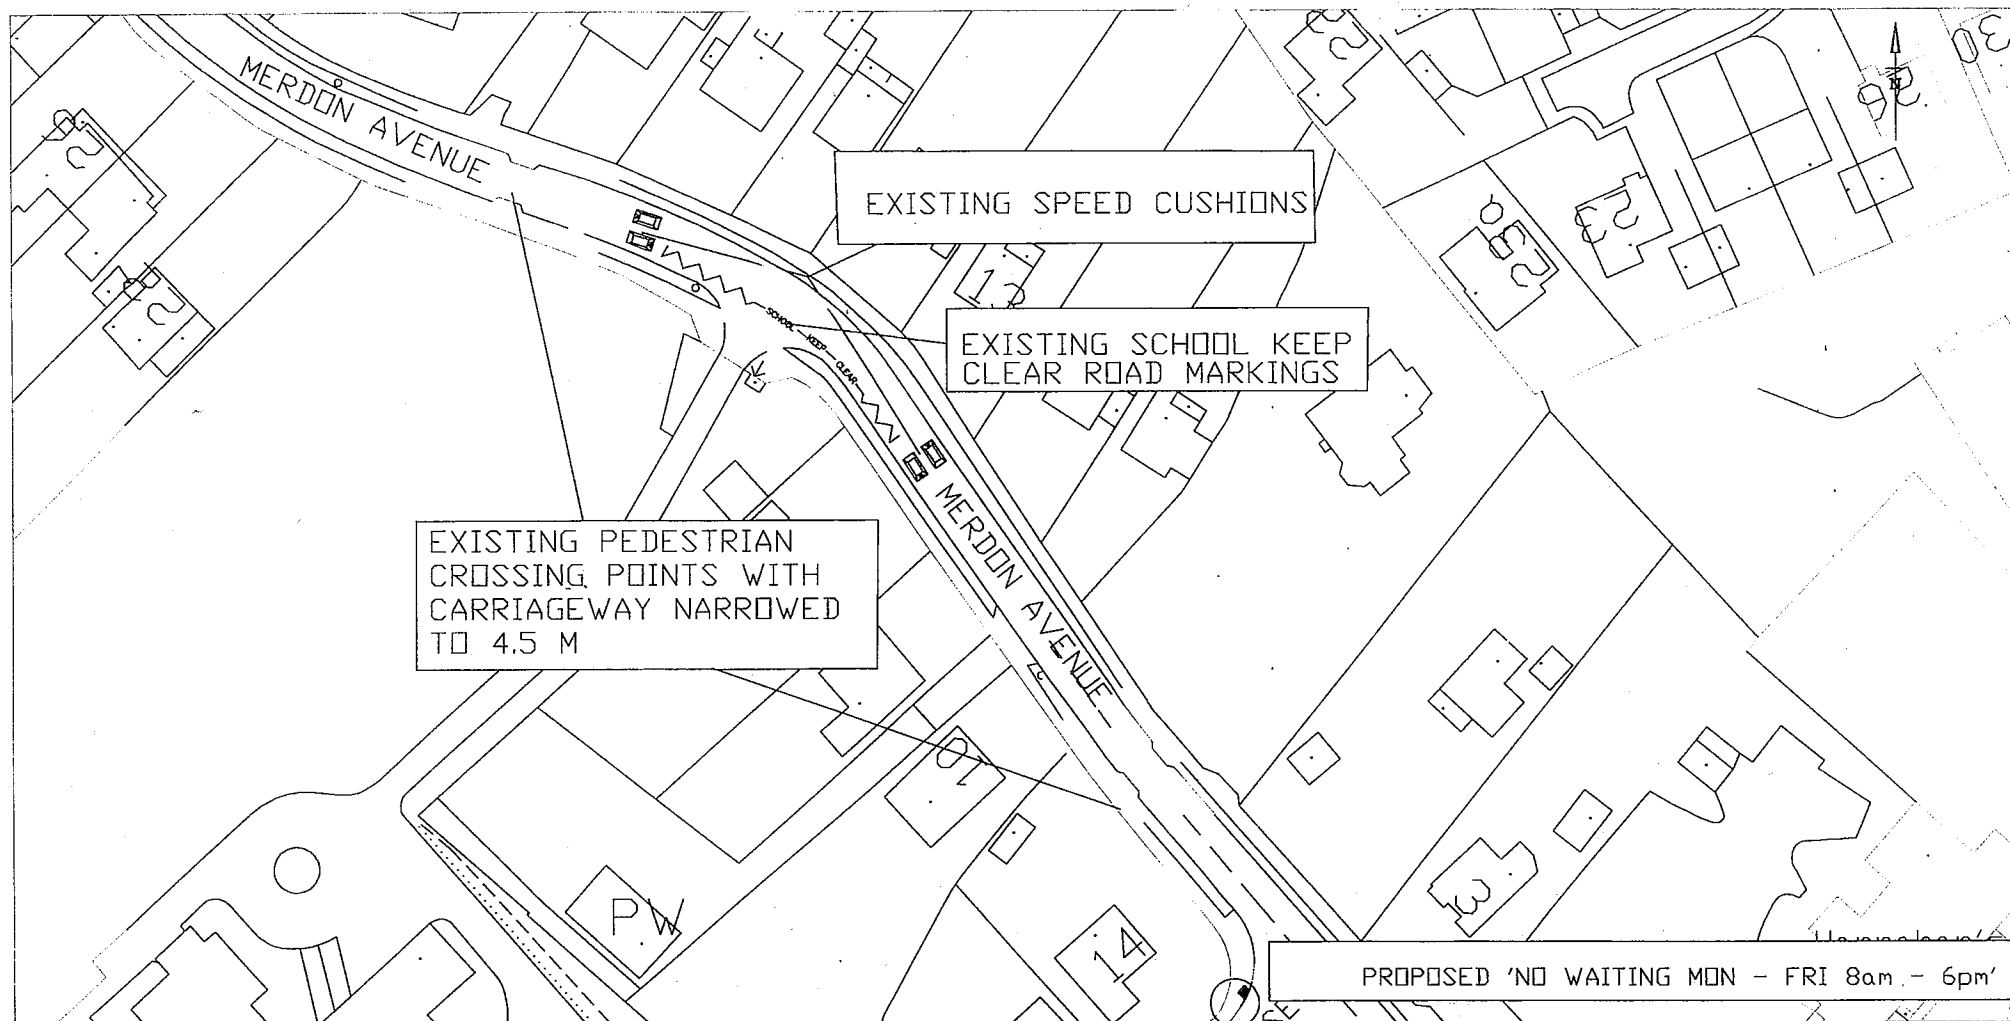

This plan contains extracts from the Ordnance Survey map with the permission of The Controller of Her Majesty's Stationary Office.  
 Unauthorised reproduction infringes Crown copyright and may lead to prosecution or civil proceedings Licence LA077860

**EASTLEIGH**  
 BOROUGH COUNCIL

Duncan McVey B.Sc., C.Eng., M.I.C.E.  
 Head of Engineering

Civic Offices  
 Leigh Road, Eastleigh,  
 Hampshire. SO50 9YN  
 Telephone (023) 8068 8000  
 Fax (023) 8062 0908

Engineering



Services

Scheme

MERDON SCHOOL SAFETY ZONE  
 MERDON AVENUE

Title

PROPOSED TRAFFIC REGULATION ORDER

Scale

nts

Date

JAN 05

Drawn by

CC

Drawing No

E/HC/69/009

Checked by

DATED 20<sup>th</sup> April 2005

BOROUGH OF EASTLEIGH

THE BOROUGH OF EASTLEIGH  
(CHANDLERS FORD AND  
HILTINBURY) (PROHIBITION AND  
RESTRICTION OF WAITING)  
(DISABLED PERSONS PARKING  
PLACES) (AMENDMENT NO.2)  
ORDER 2005

A R Ward  
Head of Legal & Democratic Services  
Eastleigh Borough Council  
Civic Offices  
Leigh Road  
Eastleigh  
Hampshire  
SO50 9YN

I:\COMADMIN\WORD\TRA\FORDS\DECRIM\NONCPZ\  
PARISHES\AMEND\CFHAMENDNO2\ANO2ORDE.DOC