

THE BOROUGH OF EASTLEIGH (CHANDLERS FORD AND
HILTINGBURY) (PROHIBITION AND RESTRICTION OF WAITING)
(DISABLED PERSONS PARKING PLACES)
(AMENDMENT NO.3) ORDER 2006

The Council of the Borough of Eastleigh (hereinafter referred to as "the Council") pursuant to arrangements made under Section 101 of the Local Government Act 1972 with the Hampshire County Council in exercise of the powers of the said County Council under Sections 1, 2 and 4 of the Road Traffic Regulation Act 1984 ("the Act") and Part IV of Schedule 9 to the Act, and of all other enabling powers, and after consultation with the Chief Officer of Police in accordance with Part III of Schedule 9 to the Act hereby makes the following Order:-

Commencement and Citation

1. This Order shall come into operation on 17 February 2006 and may be cited as the "Borough of Eastleigh (Chandlers Ford and Hiltingbury) (Prohibition and Restriction of Waiting) (Disabled Persons Parking Places) (Amendment No.3) Order 2006".

Prohibition and Restriction of Waiting

2. In this Order the Principle Order means The Borough Of Eastleigh (Chandlers Ford and Hiltingbury) (Prohibition And Restriction Of Waiting) (Disabled Persons Parking Places) Order 2004

3. The Principle Order is hereby amended as follows:

(a) In Article 20 (d) 5.00pm shall be amended to read 6.00pm.

(b) After Article 20 there shall be inserted:

20A. Save as provided in Articles 21 and 22A of this Order no person shall except upon the direction or with the permission of a Police Constable in uniform or a parking attendant cause or permit any vehicle to wait between the hours of 9.00am and 6.00pm on any day other than a Saturday or Sunday on the sides of roads or in the lengths of roads specified in the Eighth Schedule to this Order-

(a) for a longer period than 3 hours; or

(b) if a period of less than 4 hours has elapsed since the termination during the said hours of the last period of waiting (if any) of the vehicle on those sides of roads or in those lengths of roads.

(c) In Article 21 after the words Article 20 there shall be inserted 'and Article 20A'.

(d) After Article 22 there shall be inserted:

22A. Nothing in Article 20A of this Order shall render it unlawful to cause or permit a disabled persons vehicle which displays in the relevant position a disabled persons to wait on the sides of roads referred to in that Article for a period not exceeding three hours.

(e) In the First Schedule (No Waiting at Any Time) after item number 18 there shall be inserted:

18A	Cuckoo Bushes Lane	Both	From its junction with Pine Road south-westwards for a distance of 15 metres.
-----	--------------------	------	---

(f) In the First Schedule (No Waiting at Any Time) after item number 47 there shall be inserted:

47A	Pine Road	Southwest	From a point 15 metres east of its junction with Cuckoo Bushes Lane north-westwards to a point 18 metres west of the same junction.
-----	-----------	-----------	---

(g) In the First Schedule (No Waiting at Any Time) item number 63 shall be revoked and replaced with:

63	Station Lane (access to southern car park)	Northeast	From its junction with the Station Lane turning area south-eastwards for a distance of 7 metres.
63A	Station Lane (access to southern car park)	South	From its junction with Station Lane eastwards and southwards for a distance of 5 metres.
63B	Station Lane	East	From a point 32 metres south of the rear southern boundary of No. 20 Bournemouth Road northwards for the entire length of the road.
63C	Station Lane	East	Along the entire eastern and northern edge of the turning area at the northern end of Station Lane.
63D	Station Lane	East	From the junction with School Lane north-eastwards and northwards for a distance of 31 metres.
63E	Station Lane	West	From its junction with School Lane north-eastwards and northwards for a distance of 50 metres.
63F	Station Lane	West	From a point 29 metres south of the private access to

Fordington Villas northwards for a distance of 8 metres.

63G Station Lane West From a point 26 metres north of the private access to Fordington Villas northwards for the entire length of the road.

(h) In the Fourth Schedule (No Waiting Monday to Friday 9.00am- 5.00pm) this title and item number 1 shall be revoked and replaced with:

FOURTH SCHEDULE
No Waiting Monday to Friday 9.00am- 6.00pm


1. Station Lane West From a point 50 metres northeast of the junction with School Lane northwards for a distance of 30 metres.
2. Station Lane West From a point 7 metres south of the private access to Fordington Villas northwards for a distance of 27 metres.

(i) After the Seventh Schedule there shall be inserted:

EIGHTH SCHEDULE
Waiting Limited to Three Hours Return Prohibited Within Four Hours
Monday to Friday 9.00am- 6.00pm

1. Station Lane East From a point 32 metres south of the rear southern boundary of No. 20 Bournemouth Road southwards for a distance of 10 metres.
2. Station Lane West From a point 80 metres northeast of the junction with School Lane northwards for a distance of 22 metres.
3. Station Lane West From a point 22 metres south of the private access to Fordington Villas northwards for a distance of 12.5 metres.
4. Station Lane West From a point 16 metres north of the private access to Fordington Villas northwards for a distance of 10 metres.

Dated this 9 day of February 2006

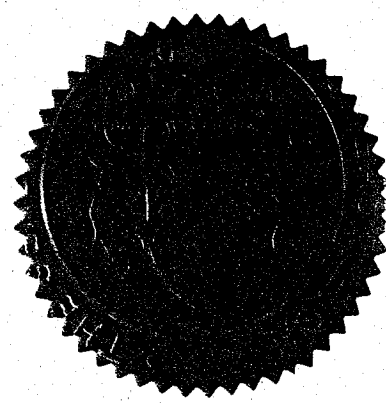

THE COMMON SEAL of EASTLEIGH)
BOROUGH COUNCIL was hereunto)
affixed in the presence of:-)

Head of Legal & Democratic Services

DATED


2006

BOROUGH OF EASTLEIGH

THE BOROUGH OF EASTLEIGH
(CHANDLERS FORD AND
HILTINBURY) (PROHIBITION AND
RESTRICTION OF WAITING)
(DISABLED PERSONS PARKING
PLACES) (AMENDMENT NO.3)
ORDER 2006

A R Ward
Head of Legal & Democratic Services
Eastleigh Borough Council
Civic Offices
Leigh Road
Eastleigh
Hampshire
SO50 9YN


\\gisusers\Democratic
Services\COMADMIN\WORD\TRAFORDS\DECIMNONCPZ\
PARISHES\AMEND\CFH\STATION LANE\ANOXORDE.DOC

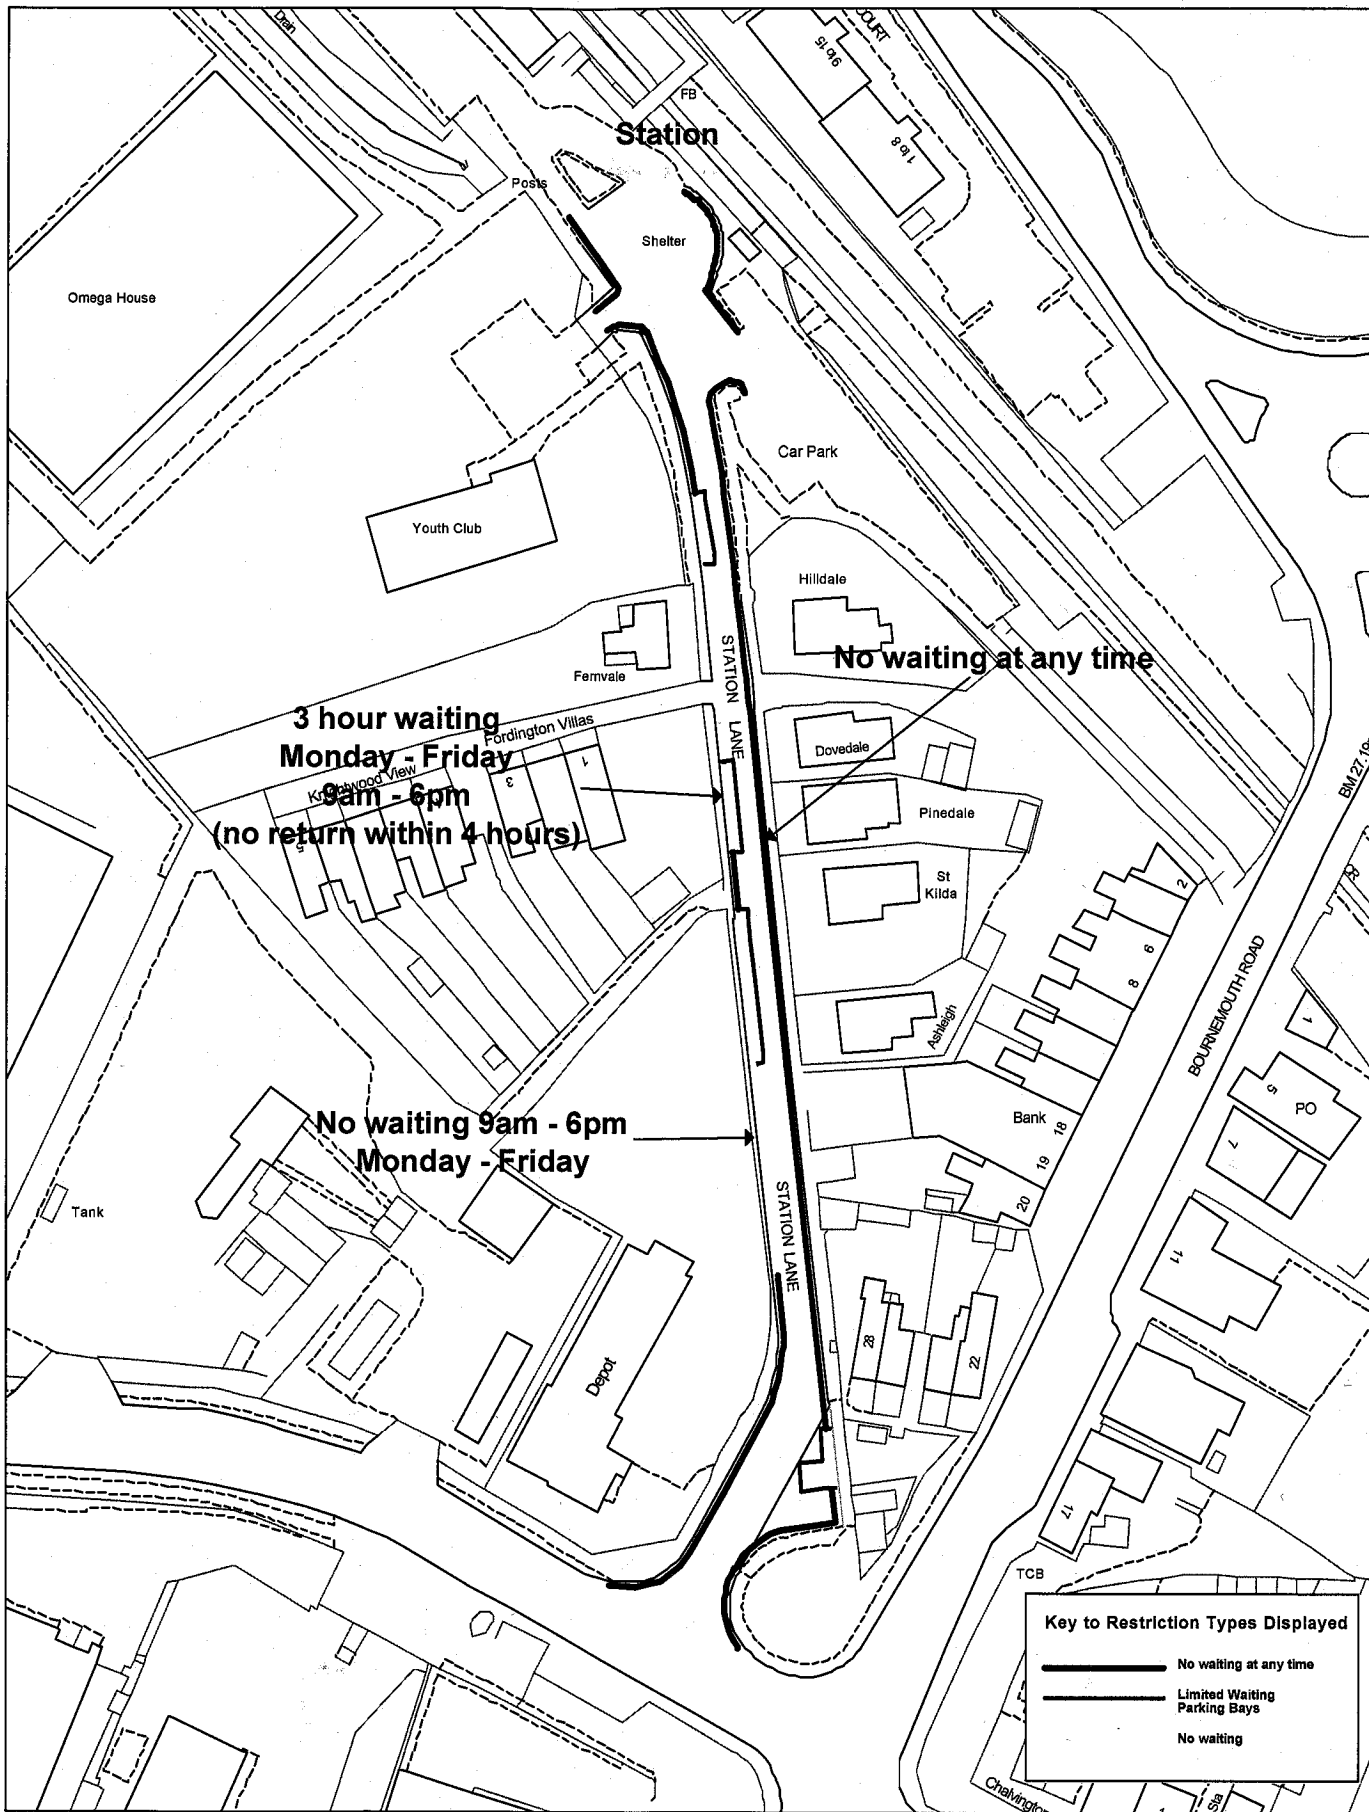

Proposed Waiting Restrictions - Station Lane

(c) Crown copyright. All rights reserved
Eastleigh Borough Council Licence No. 100019622 (2004)

SCALE	1 : 1000
DATE	16/02/2005
DRAWING No.	E/TM/01/N/08/003
DRAWN BY	PG
CHECKED BY	SRW

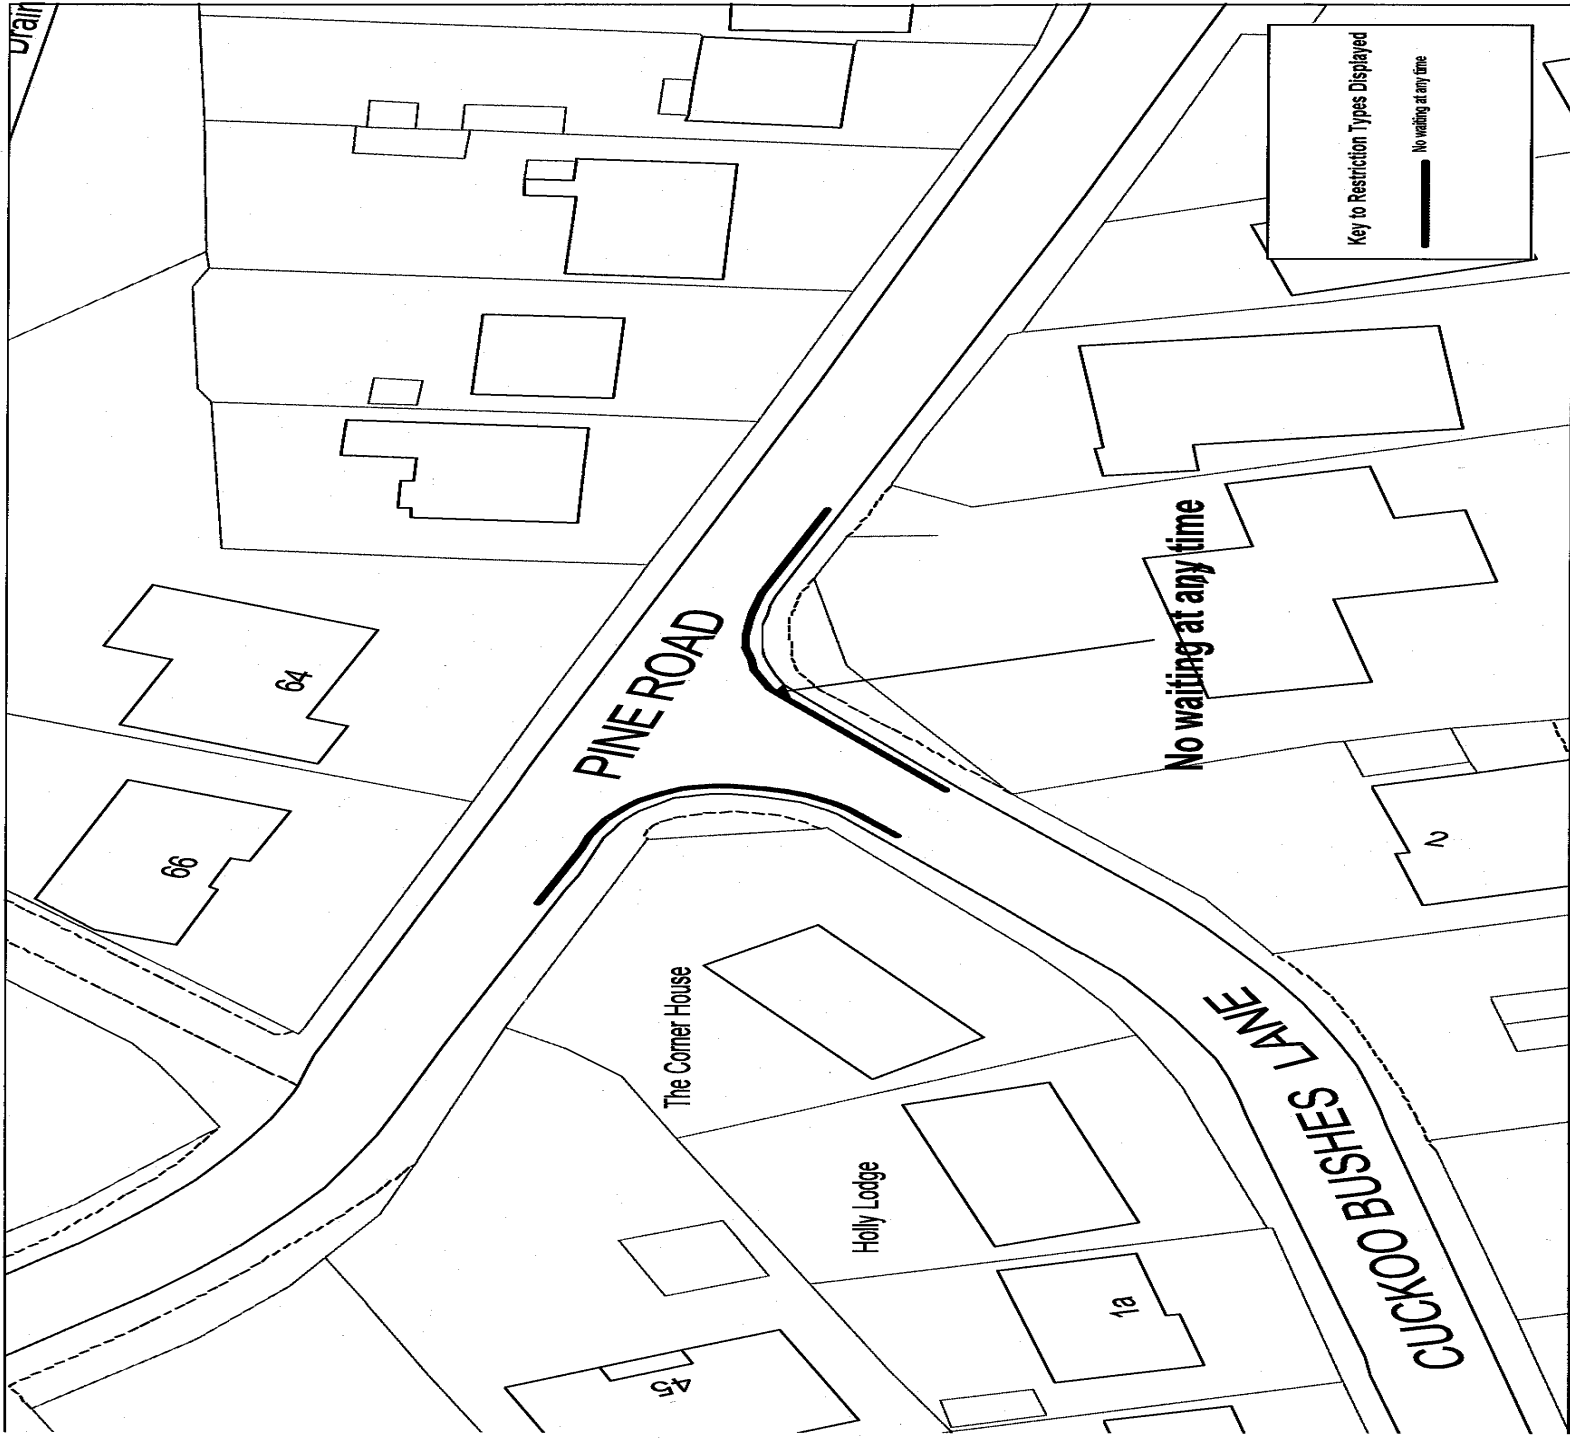

Proposed Restrictions - Pine Road

© Crown copyright. All rights reserved.
Eastleigh Borough Council Licence No. 10016922 (2004)

SCALE	1 : 500
DATE	16/02/2005
DRAWING No.	ETM/01/IND/08/002
DRAWN BY	PG
CHECKED BY	SRW

