

BOROUGH OF EASTLEIGH

THE BOROUGH OF EASTLEIGH (EASTLEIGH TOWN CENTRE)  
(PROHIBITION AND RESTRICTION OF WAITING) (DISABLED PERSONS  
PARKING PLACES) (AMENDMENT NO. 4) ORDER 2006

The Council of the Borough of Eastleigh (hereinafter referred to as "the Council") pursuant to arrangements made under Section 101 of the Local Government Act 1972 with the Hampshire County Council in exercise of the powers of the said County Council under Sections 1, 2, 4, 32, 35, 45, 46 and 51 of the Road Traffic Regulation Act 1984 ("the Act") and Part IV of Schedule 9 to the Act, and of all other enabling powers, and after consultation with the Chief Officer of Police in accordance with Part III of Schedule 9 to the Act hereby makes the following Order:-

Commencement and Citation

1. This Order shall come into operation on 6 March 2006 and may be cited as the "Borough of Eastleigh (Eastleigh Town Centre) (Prohibition and Restriction of Waiting) (Disabled Persons Parking Places) (Amendment No. 4) Order 2006".

Revocations and amendments

Prohibition and Restriction of Waiting

2. The Borough of Eastleigh (Eastleigh Town Centre) (Prohibition and Restriction of Waiting) (Disabled Persons Parking Places) Order 2004 is hereby amended as follows:

- (i) The following shall be added to Article 2(1)

"charged parking place" means a parking place referred to in the Fourth, Fifth and Fifteenth (Part B) Schedules;

"chargeable hours" means between the hours and on the days specified in the Fourth, Fifth and Fifteenth (Part B) Schedules;

"parking charge" for a vehicle left in a charged parking place shall be determined by reference to the Fourth, Fifth and Fifteenth (Part B) Schedules;

"parking period" for a vehicle left in a charged parking place shall be determined by reference to the Fourth, Fifth and Fifteenth (Part B) Schedules;

"parking ticket" means a ticket issued by a ticket machine relating to a parking place;

"relevant position" in relation to a parking ticket means the ticket is exhibited on the dashboard or facia or windscreen of the vehicle, so that the front of the ticket is clearly legible from the outside of the vehicle.

"restricted zone" is all the lengths of road specified in the Fifteenth Schedule

"ticket machine" means apparatus designed to indicate the time and to issue parking tickets indicating the payment of a charge and the period in respect of which it has been paid;

- (ii) Article 3(a) shall have "and the Fifteenth Schedule Part A" added before the words "to this Order".
- (iii) Article 4 shall be revoked and replaced with:

#### Charged Parking Places

4. (1) Each of the parts of road specified in the Fourth, Fifth and Fifteenth (Part B) Schedules is to be used subject to the following provisions of this Order and are hereby designed as charged parking places on such days, during such hours and for such parking charges as are specified in those Schedules in relation to that part of the road in the said Schedules.

(2) Nothing in paragraph (1) of this Article shall restrict the power of the Council to close any parking place.

4A. Save as provided in Articles 9 and 24 of this Order no person shall, except on direction or with the permission of a Police Constable in uniform or a parking attendant cause or permit any vehicle to wait during the chargeable hours in a charged parking place described in the Fourth, Fifth and Fifteenth (Part B) Schedules unless it is a vehicle of appropriate class for that parking place and unless the parking charge has been paid in accordance with the Fourth, Fifth and Fifteenth (Part B) Schedules.

4B. Provided always that the payment of the parking charge shall be indicated by the vehicle displaying in the relevant position at all times whilst so parked a parking ticket issued by the ticket machine relating to the parking place in which the vehicle has been left.

- (iv) Article 5 shall be amended to read:

5A. Each of the parts of road specified in the Sixth, Eleventh and the Fifteenth (Part D) Schedules to this Order is to be used subject to the following provisions of this Order as street parking for the parking during the permitted hours by such classes of vehicles specified in relation to that part of the road in the said Schedules.

5B. Save as provided in Articles 9 and 24 of this Order no person shall except upon the direction or with the permission of a Police Constable in uniform or a parking attendant cause or permit any vehicle to wait between the hours of 8.00am and 6.00pm on any day other than a Sunday on the sides of roads or in the lengths of roads specified in the Fourth Schedule to this Order-

- (a) for a longer period than 30 minutes; or
- (b) if a period of less than 1 hour has elapsed since the termination during the said hours of the last period of waiting (if any) of the vehicle on those sides of roads or in those lengths of roads.

(v) Article 6 shall be amended to read:

6. Save as provided in Articles 9 and 24 of this Order no person shall except upon the direction or with the permission of a Police Constable in uniform or a parking attendant cause or permit any vehicle to wait between the hours of 8.00am and 6.00pm on any day other than a Sunday on the sides of roads or in the lengths of roads specified in the Fifth Schedule to this Order-

- (a) for a longer period than 1 hour; or
- (b) if a period of less than 2 hours have elapsed since the termination during the said hours of the last period of waiting (if any) of the vehicle on those sides of roads or in those lengths of roads.

(vi) After Article 7 there shall be inserted

7A. Save as provided in Articles 9 and 24 of this Order no person shall except upon the direction or with the permission of a Police Constable in uniform or a parking attendant cause or permit any vehicle to wait between the hours of 8.00am and 6.00pm on any day other than a Sunday on the sides of roads or in the lengths of roads specified in Part B of the Fifteenth Schedule to this Order-

- (a) for a longer period than 1 hour; or
- (b) if a period of less than 2 hours has elapsed since the termination during the said hours of the last period of waiting (if any) of the vehicle on those sides of roads or in those lengths of roads.

(vii) Article 9 shall have "and 7A" added before the words "of this Order".

(viii) Article 11 shall have "and the Fifteenth Schedule Part C" added before the words "to this Order".

(ix) Article 12 shall have "and the Fifteenth Schedule Part C" added before the words "to this Order".

(x) Article 14 shall have "and the Fifteenth Schedule Part D" added before the words "to this Order".

(xi) After Article 15 there shall be inserted:

15A. Save as provided in Article 24 of this Order no person shall except upon the direction or with the permission of a Police Constable in uniform or a parking attendant cause or permit any motorcycle to wait between the hours of 8.00am and 6.00pm on any day other than a Sunday on the sides of roads or in the lengths of roads specified in Part D of the Fifteenth Schedule to this Order-

(a) for a longer period than 1 hour; or

(b) if a period of less than 2 hours has elapsed since the termination during the said hours of the last period of waiting (if any) of the motorcycle on those sides of roads or in those lengths of roads.

(xii) Article 16 shall have "and the Fifteenth Schedule Part E" added before the words "to this Order".

(xiii) After Article, 19 there shall be added:

#### Ticket Machines

19A. There shall be a ticket machine on or in the vicinity of each of the parking places referred to in the Fourth, Fifth and Fifteenth (Part B) Schedules to this Order.

19B. No parking charge shall be payable in respect of any vehicle waiting in a charged parking place during the chargeable hours if:

(a) At the time the vehicle was left in that charged parking place there was on that ticket machine relating to that charged parking place a notice placed by a parking attendant or any person duly authorised by the Council indicating that the ticket machine relating to that charged parking place was out of order; and

(b) There is no other ticket machine available to be used for that charged parking place; and

(c) The vehicle is removed within one hour of the ticket machine defect being rectified.

(xiv) FIRST SCHEDULE – No Waiting At Any Time

Items 69 and 70 referring to Leigh Road shall be revoked

Item 75 shall be revoked and replaced with the following:

Road	Side	Description
------	------	-------------

75. Leigh Road South From its junction with Passfield Avenue eastwards to its junction with Romsey Road

(xv) FOURTH SCHEDULE – 30 Minutes Limited Waiting No Return Within 30 Minutes Monday to Saturday 8.00am to 6.00pm

The whole schedule shall be revoked and replaced with:

FOURTH SCHEDULE

Pay & Display Parking (30 Minutes Maximum Stay No Return Within One Hour) Monday to Saturday 8.00am – 6.00pm

Road	Side	Description	Parking Charge
1. Leigh Road	South	From a point 10 metres east of the junction with Market Street eastwards for a distance of 55 metres.	30p
2. High Street	East	From a point 160 metres north of the junction with Wells Place northwards for a distance of 12 metres.	30p
3. High Street	West	From a point 64 metres south of the junction with Leigh Road to a point 90 metres north of the junction with Wells Place.	30p
4. High Street	West	From a point 14 metres north of the junction with Wells Place northwards for a distance of 50 metres.	30p
5. Market Street	West	From a point 32 metres south of its junction with Leigh Road southwards for a distance of 28 metres.	30p
6. Market Street	West	From a point 72 metres south of its junction with Leigh Road southwards for a distance of 42 metres.	30p
7. Market Street	East	From a point 15 metres north of the junction with Wells Place northwards for a distance of 47 metres.	30p

(xvi) FIFTH SCHEDULE – One Hour Limited Waiting No Return Within One Hour Monday to Saturday 8.00am to 6.00pm

The whole schedule shall be revoked and replaced with:

FIFTH SCHEDULE

Pay & Display Parking (One Hour Maximum Stay No Return Within Two Hours) Monday to Saturday 8.00am – 6.00pm

Road	Side	Description	Parking Charge
1. Blenheim Road	North	From a point 202 metres east of its junction with Desborough Road eastwards for a distance of 21 metres.	30p for 30 minutes 60p for 60 minutes
2. Blenheim Road	North	From a point 119 metres east of its junction with Desborough Road eastwards for a distance of 48 metres.	30p for 30 minutes 60p for 60 minutes
3. Blenheim Road	South	From a point 98 metres west of its junction with Southampton Road westwards for a distance of 20 metres.	30p for 30 minutes 60p for 60 minutes
4. Blenheim Road	South	From a point 15 metres east of its junction with Desborough Road in an easterly direction for a distance of 25 metres.	30p for 30 minutes 60p for 60 minutes

(xvii) SEVENTH SCHEDULE – No Loading/Unloading At Any Time

Item 5 to be revoked and replaced with:

Road	Side	Description
5. High Street	East	From its junction with Wells Place northwards for a distance of 160 metres.

(xviii) ELEVENTH SCHEDULE – Motorcycle bay – 30 Minutes Limited Waiting No Return Within 30 Minutes Monday to Saturday 8.00am – 6.00pm

Item 1 shall be deleted

(xix) THIRTEENTH SCHEDULE – Areas Of Highway Designated As Disabled Persons Parking Places

Items 20 and 21 shall be deleted

(xx) A new Schedule shall be added to the Order as follows:

FIFTEENTH SCHEDULE  
Restricted Zone

PART A: No Waiting at any time

Road	Side	Description
1. Cranbury Road	Both	From the southern kerbline of Leigh Road southwards for a distance of 10 metres
2. Desborough Road	Both	From the southern kerbline of Leigh Road southwards for a distance of 10 metres
3. Leigh Road	Both	All that part of Leigh Road from its junction with Romsey Road eastwards to its junction with High Street with the exception of marked parking and loading bays

PART B: Pay & Display Parking (One Hour Maximum Stay No Return Within Two Hours) Monday to Saturday 8.00am – 6.00pm

Road	Side	Description	Parking Charge
1. Leigh Road	North	From a point 7 metres east of the extended western kerbline of Cranbury Road eastwards to a point 33 metres east of the said kerbline	30p for 30 minutes 60p for 60 minutes
		From a point 8 metres east of the extended eastern kerbline of Desborough Road eastwards to a point 31.5 metres east of the said kerbline	30p for 30 minutes 60p for 60 minutes
3. Leigh Road	North	From a point 53 metres east of the extended eastern kerbline of Desborough Road eastwards to a point 80 metres east of the said kerbline	30p for 30 minutes 60p for 60 minutes
		From a point 86.5 metres east of the extended eastern kerbline of Desborough Road eastwards to a point 90 metres east of the said kerbline	30p for 30 minutes 60p for 60 minutes

PART C: Loading and Unloading only

Road	Side	Description
1. Leigh Road	South	From a point 18 metres west of the western kerbline of High Street westwards to a point 29 metres west of the said kerbline

PART D: Motorcycle bay – 1 Hour Limited Waiting No Return Within 2 Hours  
Monday to Saturday 8.00am - 6.00pm

Road	Side	Description
1. Leigh Road	North	From a point 90 metres east of the extended western kerbline of Desborough Road eastwards to a point 91.5 metres east of the said kerbline

1.

2.

3.




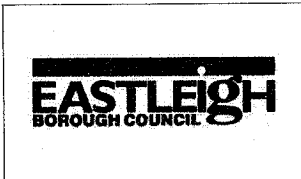
PART E: Areas Of Highway Designated As  
Disabled Persons Parking Places

Western point 29	Road	Side	Description	Manner of parking for permitted vehicles	Classes of vehicles	Days of operation of parking places	Hours of operation of parking places
1. extended Road st of the	Leigh Road	North	From a point 33 metres east of the extended western kerbline of Cranbury Road eastwards to a point 48 metres east of the said kerbline	Within the bay marked by white lines	Disabled persons vehicles	All days	All hours
	Leigh Road	North	From a point 31.5 metres east of the extended eastern kerbline of Desborough Road eastwards to a point 35.5 metres east of the said kerbline	Within the bay marked by white lines	Disabled persons vehicles	All days	All hours
	Leigh Road	North	From a point 80 metres east of the extended eastern kerbline of Desborough Road eastwards to a point 86.5 metres east of the said kerbline	Within the bay marked by white lines	Disabled persons vehicles	All days	All hours



**Key to Restriction Types Displayed**


 Pay & Display parking



**Locations for Pay & Display parking:  
Leigh Road and Market Street**

(c) Crown copyright. All rights reserved  
Eastleigh Borough Council Licence No. 100019622 (2004)


SCALE	<b>1 : 1250</b>
DATE	<b>06/06/2005</b>
DRAWING No.	<b>E/TM/01/P/34/003</b>
DRAWN BY	<b>PG</b>
CHECKED BY	<b>SRW</b>

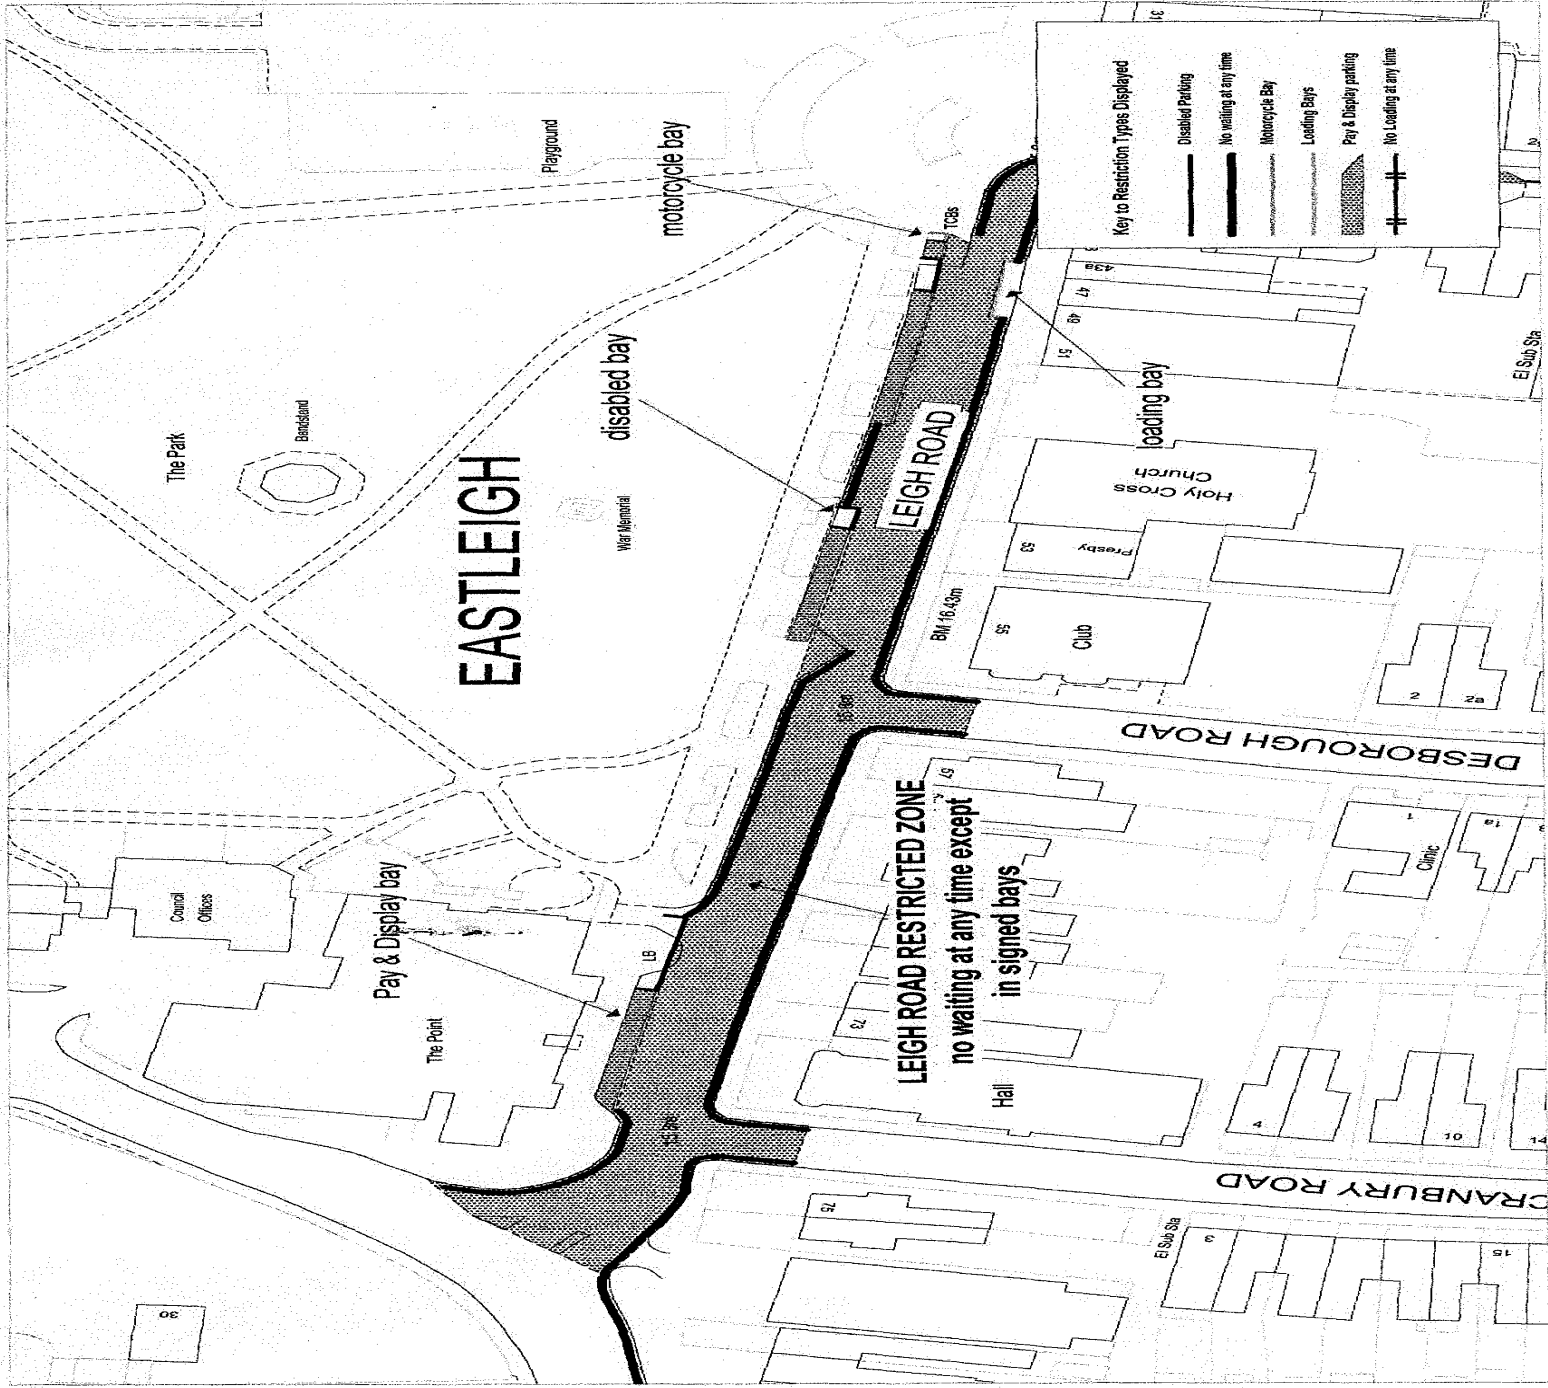

**PROPOSED RESTRICTED ZONE: LEIGH ROAD**

SCALE	1 : 1000
DATE	04/05/2005
DRAWING No.	ETM101/P/32/001
DRAWN BY	PG
CHECKED BY	SRW



© Crown copyright. All rights reserved.  
Eastleigh Borough Council Licence No. 100016522 (2004)

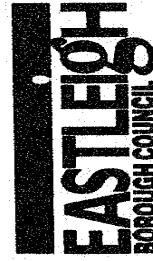

**Locations for Pay & Display parking:  
Blenheim Road**

(c) Crown copyright. All rights reserved.  
Eastleigh Borough Council Licence No. 100116522 (2004)

SCALE	1:1250
DATE	09/06/2005
DRAWING No.	E/TM/01P/34004
DRAWN BY	PG
CHECKED BY	SRW

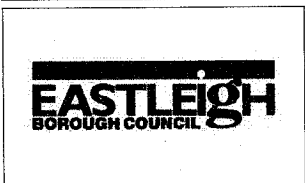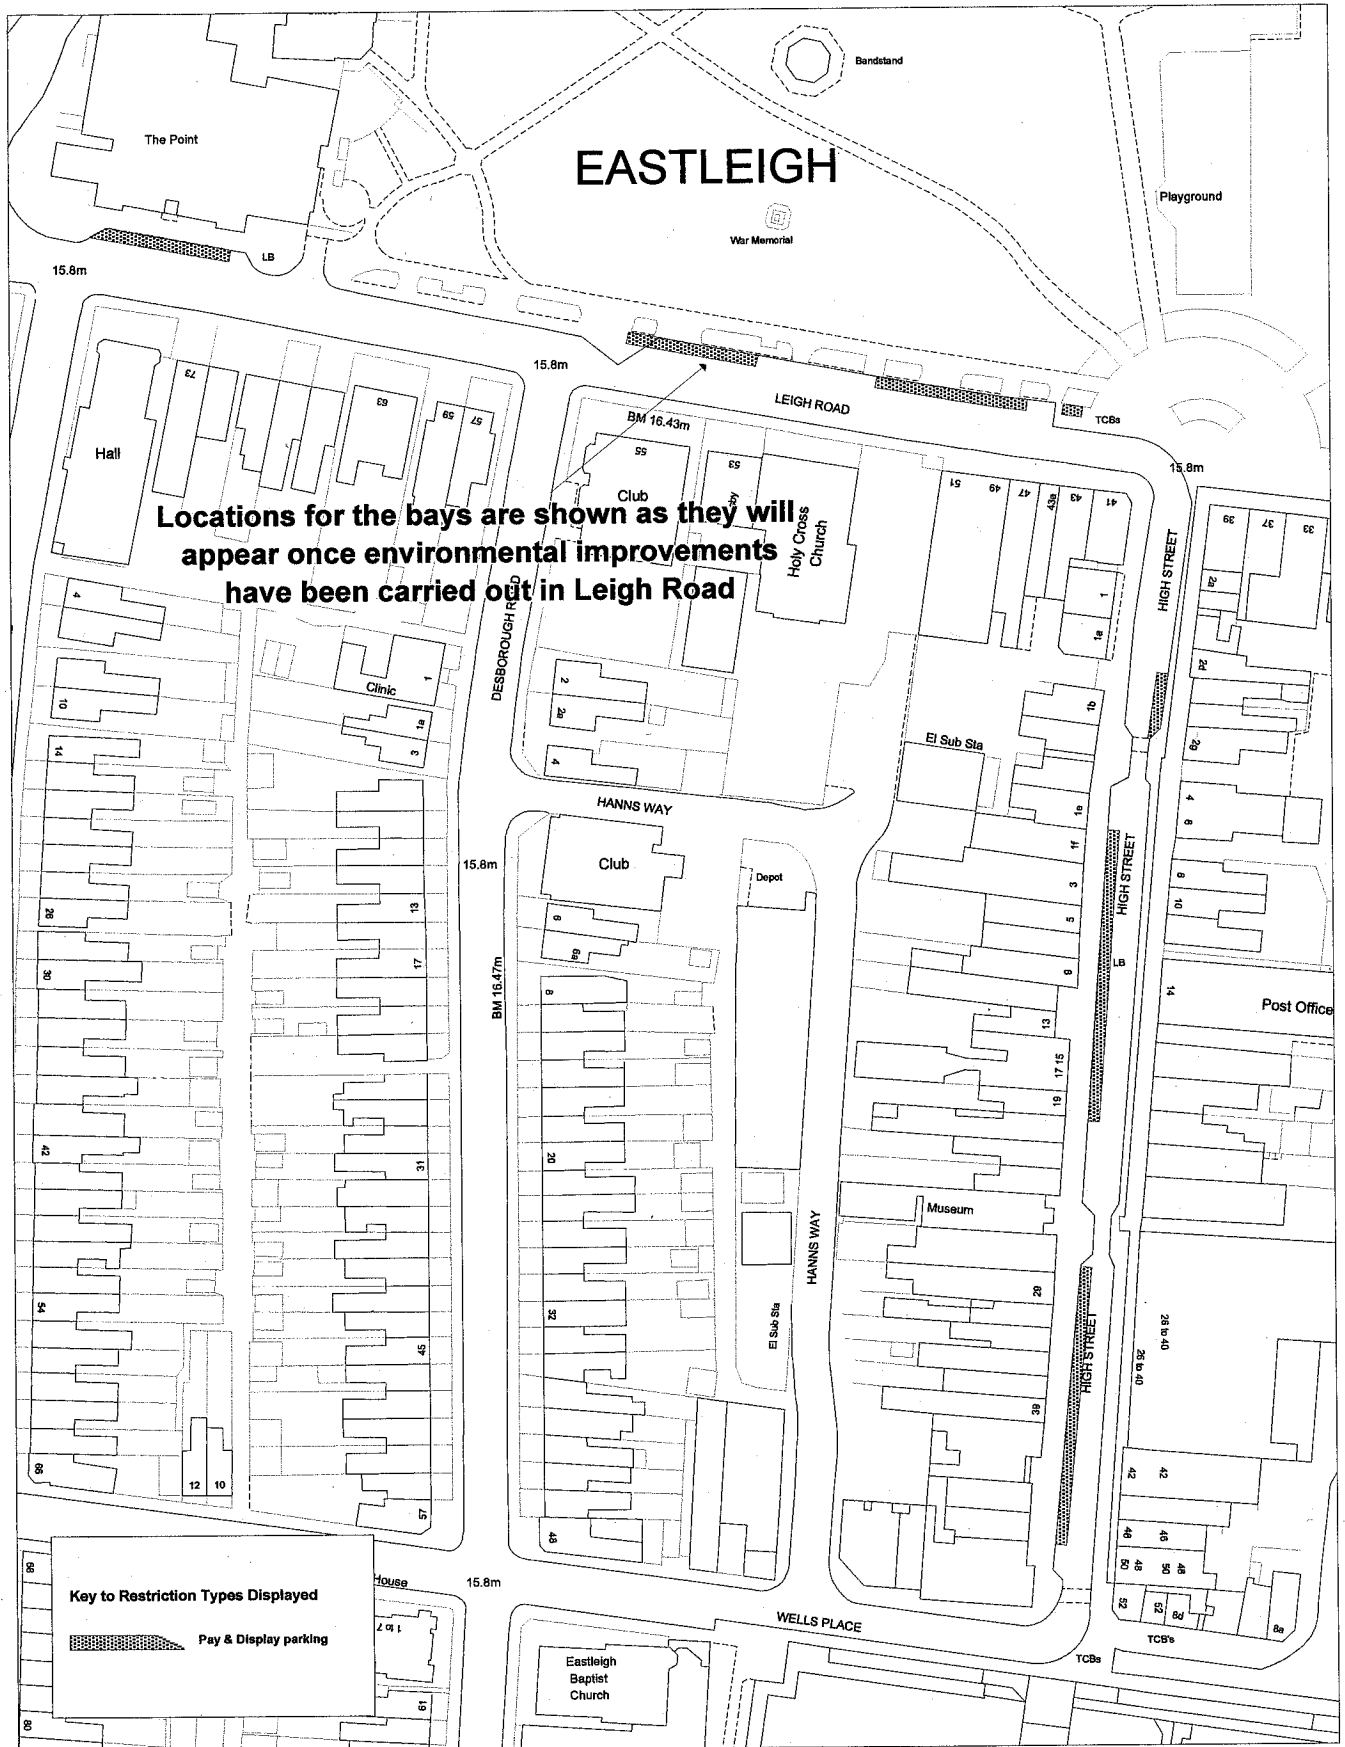


**Locations for Pay & Display parking:  
Leigh Road and High Street**

(c) Crown copyright. All rights reserved  
Eastleigh Borough Council Licence No. 100019822 (2004)

SCALE	<b>1 : 1250</b>
DATE	<b>06/06/2005</b>
DRAWING No.	<b>E/TM/01/P/34/002</b>
DRAWN BY	<b>PG</b>
CHECKED BY	<b>SRW</b>

Dated this 22<sup>nd</sup> day of February 2006

THE COMMON SEAL of EASTLEIGH )  
BOROUGH COUNCIL was hereunto )  
affixed in the presence of:- )

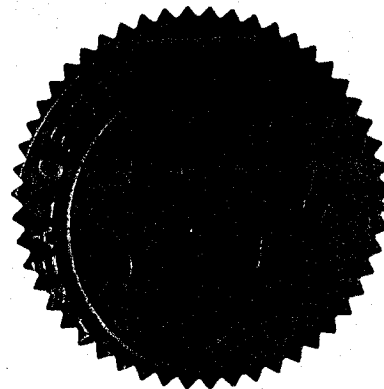

Wendi Batterson

Head of Legal & Democratic Services

DATED 22<sup>nd</sup> February 2006

THE BOROUGH OF EASTLEIGH  
(EASTLEIGH TOWN CENTRE)  
(PROHIBITION AND RESTRICTION  
OF WAITING) (DISABLED  
PERSONS PARKING PLACES)  
(AMENDMENT NO.4) ORDER 2006

A R Ward  
Head of Legal & Democratic Services  
Eastleigh Borough Council  
Civic Offices  
Leigh Road  
Eastleigh  
Hampshire  
SO50 9YN

\\gis\users\Democratic  
Services\COMADMIN\WORD\TRAFORDS\DECRIMNONCPZ\  
ESTNOCPZ\AMENDS\AMENDNO.X-  
LEIGHRD\PAY&DISPLAY\Pay&DisplayOrder.DOC