

THE BOROUGH OF EASTLEIGH (EASTLEIGH TOWN CENTRE)
(PROHIBITION AND RESTRICTION OF WAITING) (DISABLED PERSONS
PARKING PLACES) (AMENDMENT NO.6) ORDER 2006

The Council of the Borough of Eastleigh (hereinafter referred to as "the Council") pursuant to arrangements made under Section 101 of the Local Government Act 1972 with the Hampshire County Council in exercise of the powers of the said County Council under Sections 1, 2 and 4 of the Road Traffic Regulation Act 1984 ("the Act") and Part IV of Schedule 9 to the Act and of all other enabling powers, and after consultation with the Chief Officer of Police in accordance with Part III of Schedule 9 to the Act hereby makes the following Order:-

Commencement and Citation

1. This Order shall come into operation on 13 April 2006 and may be cited as the "Borough of Eastleigh (Eastleigh Town Centre) (Prohibition and Restriction of Waiting) (Disabled Persons Parking Places) (Amendment No.6) Order 2006".

Prohibition and Restriction of Waiting


2. In this Order the Principle Order means The Borough of Eastleigh (Eastleigh Town Centre) (Prohibition and Restriction of Waiting) (Disabled Persons Parking Places) Order 2004
3. The Principle Order is hereby amended as follows:
 - (a) In the First Schedule (No Waiting at Any Time) item number 57 relating to Hanns Way shall be revoked.
 - (b) In the First Schedule (No Waiting at Any Time) item number 60 relating to Hanns Way shall be revoked and replaced with:

60.	Hanns Way	West	From its junction with Wells Place northwards for a distance of 36 metres.
-----	-----------	------	--
 - (c) In the Thirteenth Schedule (Areas on Highway Designated as Disabled Persons Parking Places) item number 17 (relating to Hanns Way) shall be revoked.

Dated this day of 2006

THE COMMON SEAL of EASTLEIGH)
BOROUGH COUNCIL was hereunto)
affixed in the presence of:-)

Head of Legal & Democratic Services

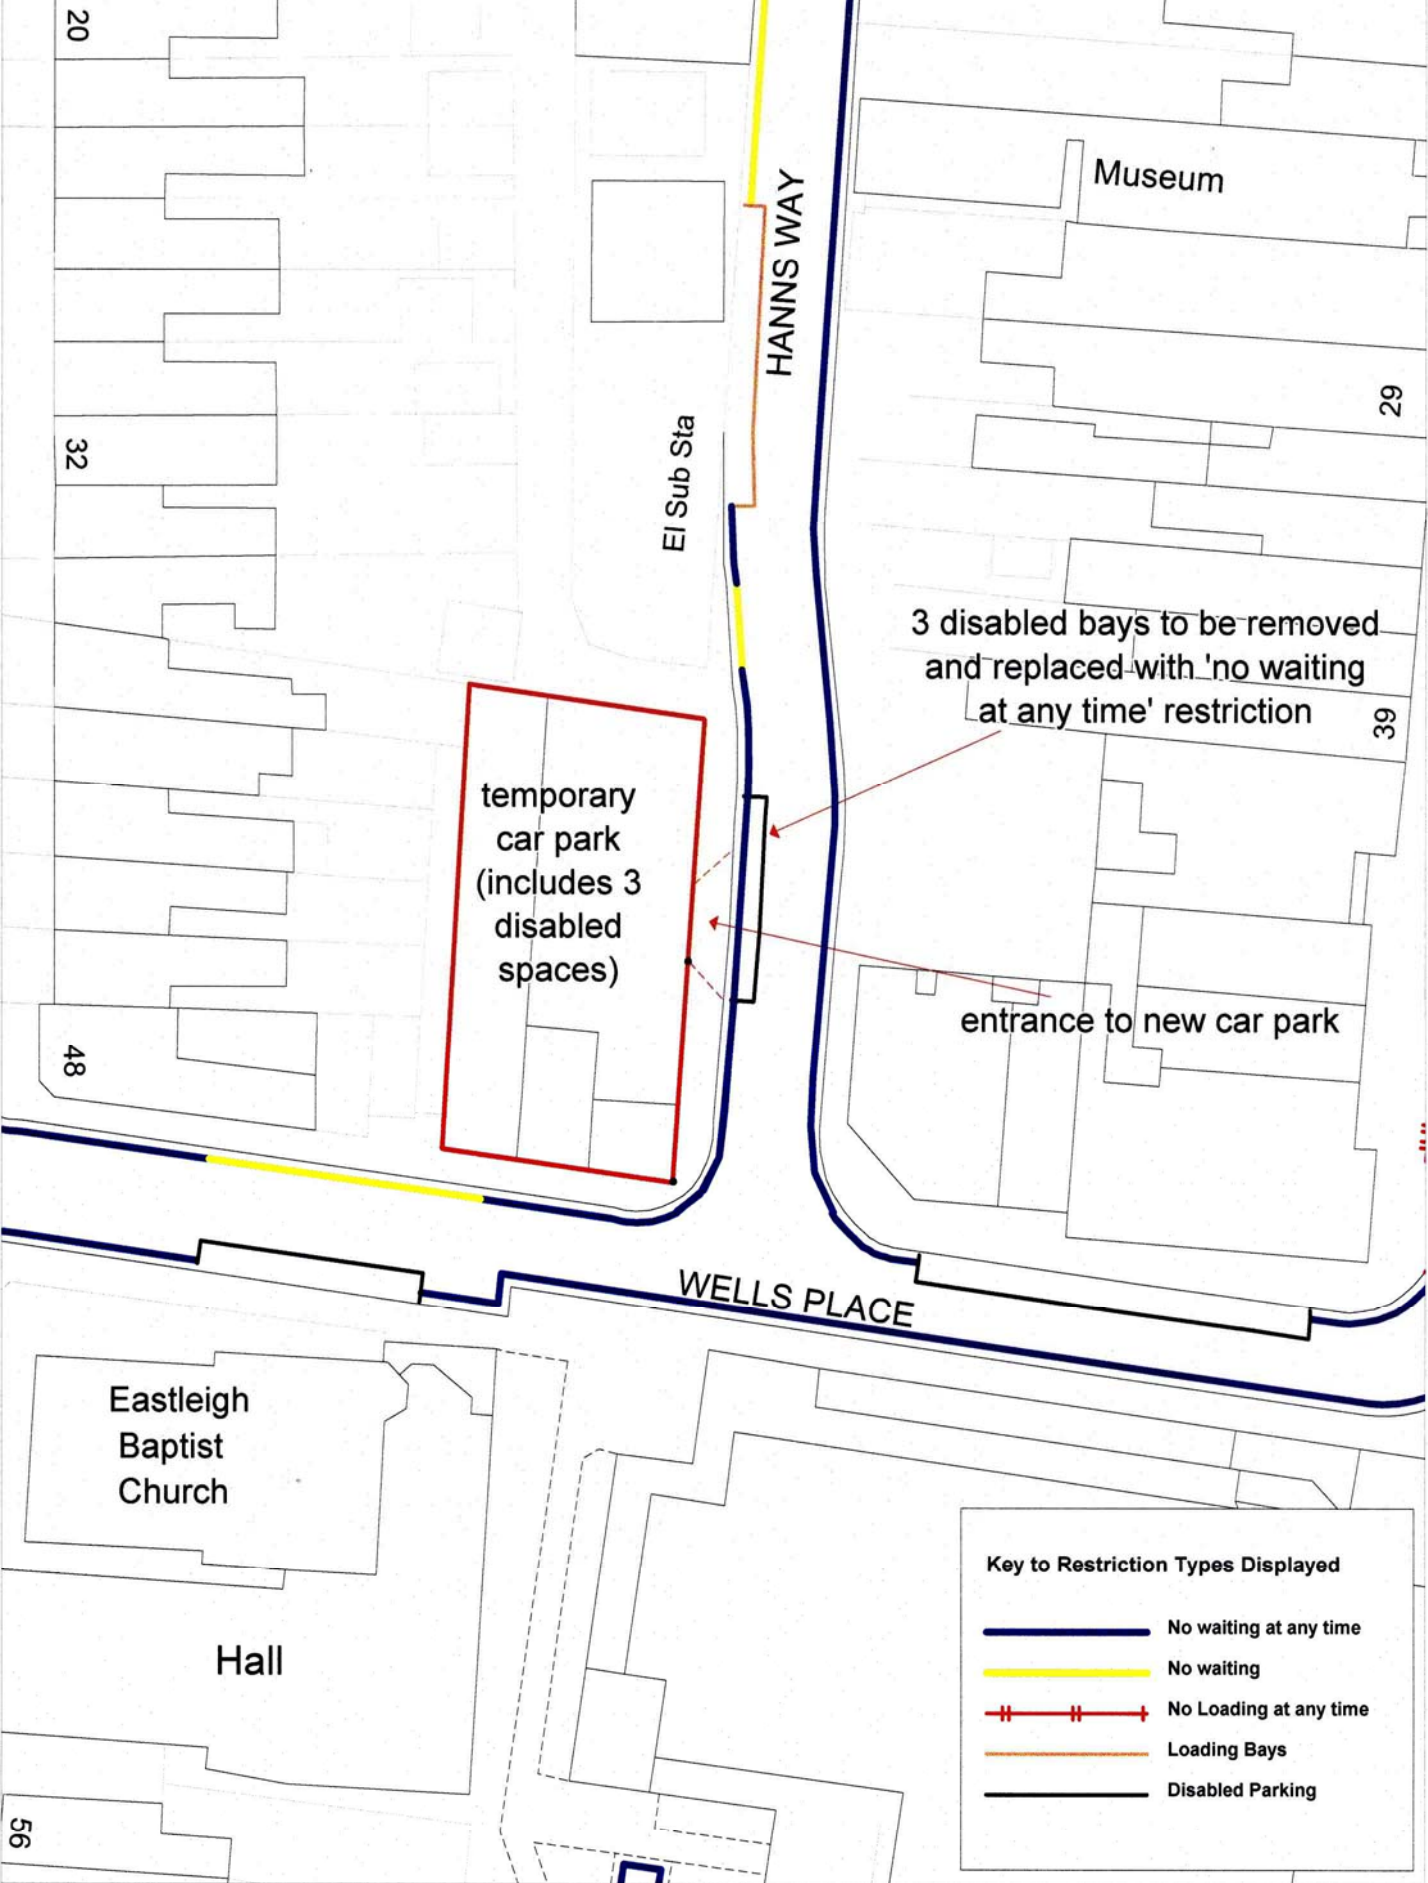

**Proposed changes to waiting restrictions:
entrance to Hanns Way car park**

(c) Crown copyright. All rights reserved
Eastleigh Borough Council Licence No. 100019622 (2004)

SCALE	1 : 500
DATE	19/12/2005
DRAWING No.	E/TM/01/P/39/001
DRAWN BY	PG
CHECKED BY	NP

DATED _____ 2006

BOROUGH OF EASTLEIGH

THE BOROUGH OF EASTLEIGH
(EASTLEIGH TOWN CENTRE)
(PROHIBITION AND RESTRICTION
OF WAITING)
(DISABLED PERSONS PARKING
PLACES) (AMENDMENT NO.6)
ORDER 2006

A R Ward
Head of Legal & Democratic Services
Eastleigh Borough Council
Civic Offices
Leigh Road
Eastleigh
Hampshire
SO50 9YN

F:\COMADMIN\WORD\TRAFORDS\DECIM\NONCPZ\
ESTNOCPZ\AMENDS\AMENDNOX- HANNS WAY\ORDER.DOC