

THE BOROUGH OF EASTLEIGH (PROHIBITION OF STOPPING ON
ENTRANCE MARKINGS) (ZIGZAGS) (AMENDMENT NO.1) ORDER 2006

The Council of the Borough of Eastleigh (hereinafter referred to as "the Council") pursuant to arrangements made under Section 101 of the Local Government Act 1972 with the Hampshire County Council in exercise of the powers of the said County Council under Sections 1, 2 and 4 of the Road Traffic Regulation Act 1984 ("the Act") and Part IV of Schedule 9 to the Act and of all other enabling powers, and after consultation with the Chief Officer of Police in accordance with Part III of Schedule 9 to the Act hereby makes the following Order:-

Commencement and Citation

1. This Order shall come into operation on 19 October 2006 and may be cited as the "Borough of Eastleigh (Prohibition of Stopping on Entrance Markings) (Zigzags) (Amendment No.1) Order 2006".

Prohibition and Restriction of Waiting


2. In this Order the Principal Order means Borough of Eastleigh (Prohibition of Stopping on Entrance Markings) (Zigzags) Order 2005
3. The Principal Order is hereby amended as follows:

(a) In the First Schedule (No Waiting at Any Time) item numbered 32 (relating to Wildern Lane) shall be revoked and replaced with:


32	Wildern Lane	East	From a point 15.5metres north-west of the northern school vehicle entrance centreline, south-eastwards for a distance of 36metres.
----	--------------	------	--

Dated this 12th day of October 2006

THE COMMON SEAL of EASTLEIGH)
BOROUGH COUNCIL was hereunto)
affixed in the presence of:-)

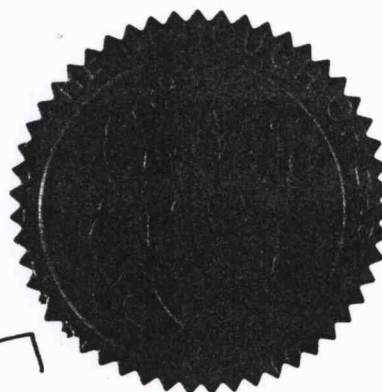


Head of Legal & Democratic Services

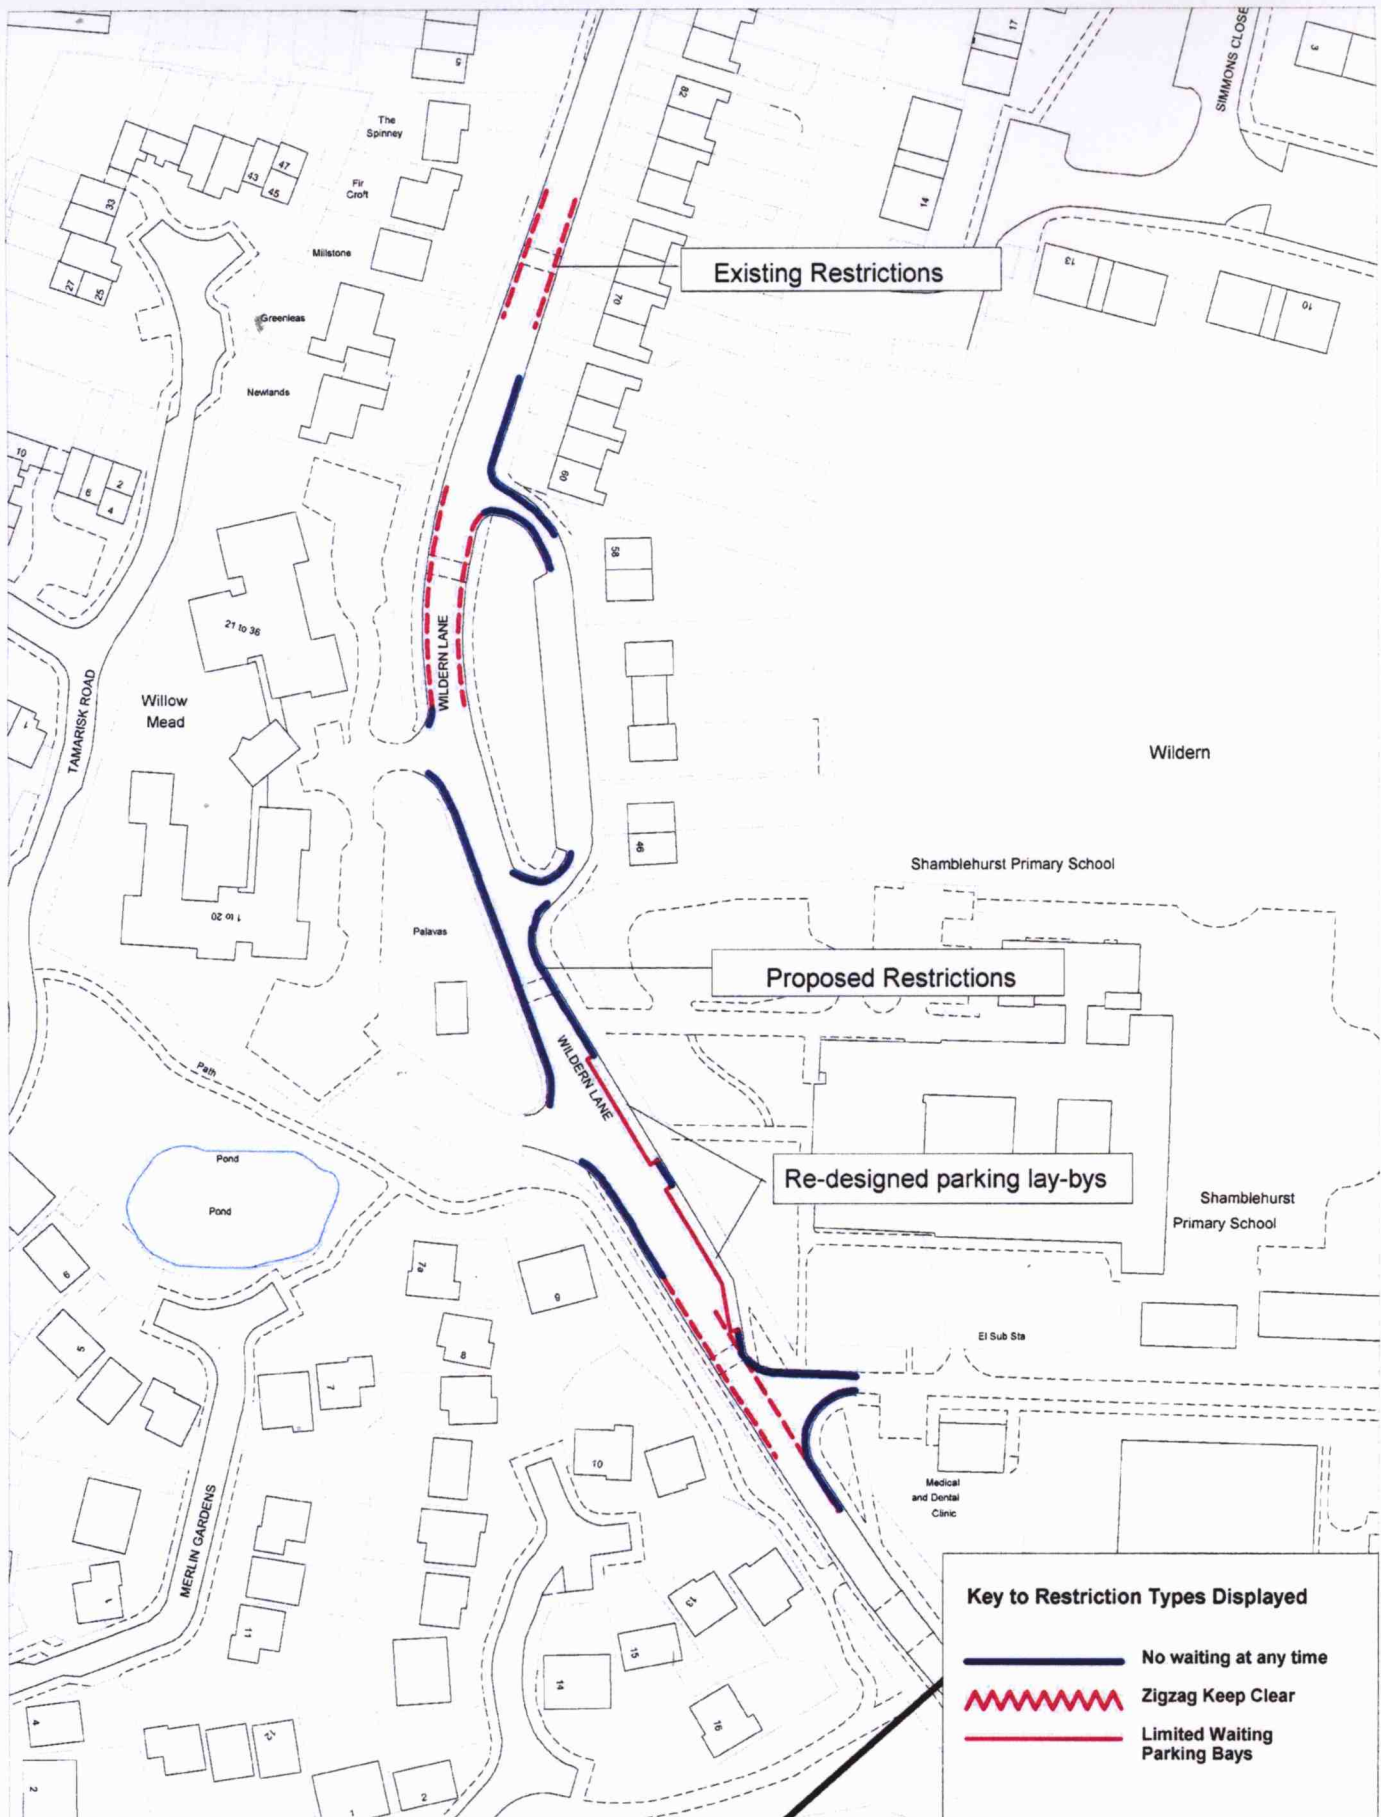

SCALE	1 : 1250
DATE	21/12/2005
DRAWING No.	E/TM/01/Q/00/001
DRAWN BY	JR
CHECKED BY	SRW

DATED 12th October 2006

BOROUGH OF EASTLEIGH

THE BOROUGH OF EASTLEIGH
(PROHIBITION OF STOPPING ON
ENTRANCE MARKINGS)
(ZIGZAGS) (AMENDMENT NO.1)
ORDER 2006

A R Ward
Head of Legal & Democratic Services
Eastleigh Borough Council
Civic Offices
Leigh Road
Eastleigh
Hampshire
SO50 9YN

F:\COMADMIN\WORD\TRAFFORDS\DECIM\ZIGZAG\Amendments\ZigZag
Amendment No.X Order.DOC