

THE BOROUGH OF EASTLEIGH (EASTLEIGH TOWN CENTRE)
(PROHIBITION AND RESTRICTION OF WAITING)
(DISABLED PERSONS PARKING PLACES)
(AMENDMENT NO.8) ORDER 2007

The Council of the Borough of Eastleigh (hereinafter referred to as "the Council") pursuant to arrangements made under Section 101 of the Local Government Act 1972 with the Hampshire County Council in exercise of the powers of the said County Council under Sections 1, 2 and 4 of the Road Traffic Regulation Act 1984 ("the Act") and Part IV of Schedule 9 to the Act, and of all other enabling powers, and after consultation with the Chief Officer of Police in accordance with Part III of Schedule 9 to the Act hereby makes the following Order:-

Commencement and Citation

1. This Order shall come into operation on 11 January 2007 and may be cited as the "Borough of Eastleigh (Eastleigh Town Centre) (Prohibition and Restriction of Waiting) (Disabled Persons Parking Places) (Amendment No.8) Order 2007".

Prohibition and Restriction of Waiting

2. In this Order the Principal Order means The Borough Of Eastleigh (Eastleigh Town Centre) (Prohibition And Restriction Of Waiting) (Disabled Persons Parking Places) Order 2004
3. The Principal Order is hereby amended as follows:

- (a) In the First Schedule (No Waiting at Any Time) items numbered 33 and 34 shall be revoked and replaced with:

33.	Chestnut Avenue	South	From its junction with the western arm of Monks Way westwards for a distance of 20 metres.
34.	Chestnut Avenue	South	From its junction with the eastern arm of Monks Way eastwards for a distance of 15 metres.
34A.	Chestnut Avenue	South	From its junction with the western arm of Monks Way eastwards to its junction with the eastern arm of Monks Way.

- (b) In the First Schedule (No Waiting at Any Time) items numbered 44 and 45 shall be revoked and replaced with:

44.	Chestnut Avenue Service Road	North	From its junction with the western arm of Monks Way eastwards to its junction with the eastern arm of Monks Way,
-----	---------------------------------	-------	--

including both corner radii around either end of the green into Chestnut Avenue.

- | | | | |
|------|------------------------------|-------|--|
| 45. | Chestnut Avenue Service Road | South | From its junction with the western arm of Monks Way eastwards for a distance of 20 metres. |
| 45A. | Chestnut Avenue Service Road | South | From its junction with the eastern arm of Monks Way westwards for a distance of 15 metres. |

(c) In the First Schedule (No Waiting at Any Time) items numbered 93, 94, 95 and 96 shall be revoked and replaced with:

- | | | | |
|-----|-------------------------|------|--|
| 93. | Monks Way (Eastern End) | Both | From its junction with Chestnut Avenue southwards for a distance of 24 metres. |
| 94. | Monks Way (Western End) | East | From its junction with the western end of Chestnut Avenue Service Road southwards to the southern boundary of No. 106 Monks Way. |
| 95. | Monks Way (Western End) | West | From its junction with Chestnut Avenue southwards for a distance of 32 metres. |

(d) In the Second Schedule (No Waiting Monday to Saturday 8.00am- 6.00pm) items numbered 1 and 2 shall be revoked.

(e) In the Third Schedule (No Waiting Monday to Friday 8.00am- 6.00pm) item number 1 shall be revoked.


Dated this 5th day of January 2007

THE COMMON SEAL of EASTLEIGH
BOROUGH COUNCIL was hereunto
affixed in the presence of:-



Head of Legal & Democratic Services



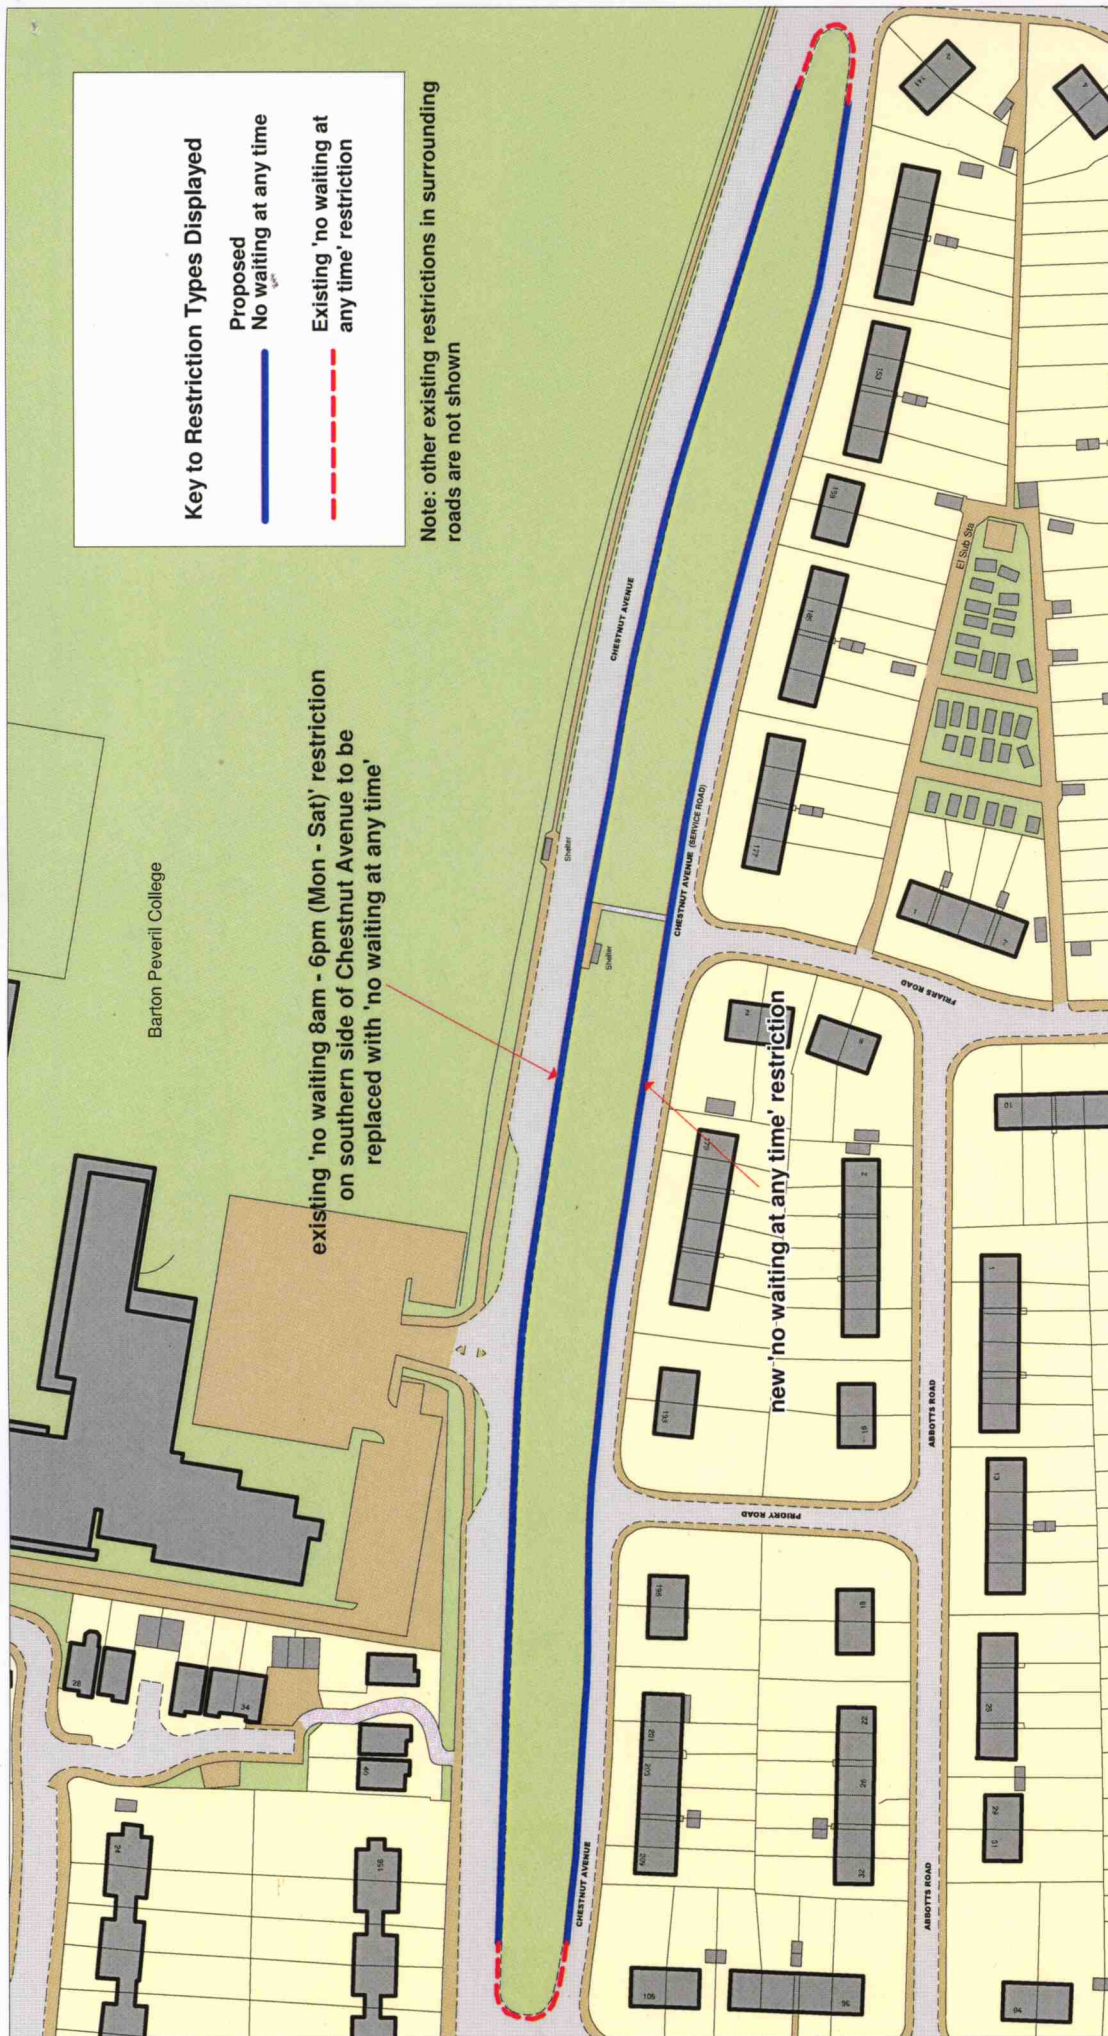



	<p>Removal of single yellow line restriction: Cedar Road, Eastleigh</p>			SCALE	1 : 1000
				DATE	23/05/2006
				DRAWING No.	E/TM/02/P/25/A/002
				DRAWN BY	PG
				CHECKED BY	SRW
(c) Crown copyright. All rights reserved Eastleigh Borough Council Licence No. 100019622 (2006)					

DATED 5 January 2007

BOROUGH OF EASTLEIGH

THE BOROUGH OF EASTLEIGH
(EASTLEIGH TOWN CENTRE)
(PROHIBITION AND RESTRICTION
OF WAITING) (DISABLED PERSONS
PARKING PLACES) (AMENDMENT
NO.8) ORDER 2007

A R Ward
Head of Legal & Democratic Services
Eastleigh Borough Council
Civic Offices
Leigh Road
Eastleigh
Hampshire
SO50 9YN

F:\COMADMIN\WORD\TRAFFORDS\DECRIMNONCP\ESTNOC\CP\AMENDS\
AMENDNO.8-CHESTNUTAV&CEDAR ROAD\ORDER.DOC