

THE BOROUGH OF EASTLEIGH (EASTLEIGH TOWN CENTRE)
(PROHIBITION AND RESTRICTION OF WAITING)
(DISABLED PERSONS PARKING PLACES)
(AMENDMENT NO.9) ORDER 2007

The Council of the Borough of Eastleigh (hereinafter referred to as "the Council") pursuant to arrangements made under Section 101 of the Local Government Act 1972 with the Hampshire County Council in exercise of the powers of the said County Council under Sections 1, 2 and 4 of the Road Traffic Regulation Act 1984 ("the Act") and Part IV of Schedule 9 to the Act, and of all other enabling powers, and after consultation with the Chief Officer of Police in accordance with Part III of Schedule 9 to the Act hereby makes the following Order:-

Commencement and Citation

1. This Order shall come into operation on 9 February 2007 and may be cited as the "Borough of Eastleigh (Eastleigh Town Centre) (Prohibition and Restriction of Waiting) (Disabled Persons Parking Places) (Amendment No.9) Order 2007".

Prohibition and Restriction of Waiting

2. In this Order the Principal Order means The Borough Of Eastleigh (Eastleigh Town Centre) (Prohibition And Restriction Of Waiting) (Disabled Persons Parking Places) Order 2004

3. The Principal Order is hereby amended as follows:

(a) Article 3 (d) shall be amended to read Sixteenth Schedule instead of Fifteenth Schedule.

(b) In the First Schedule (No Waiting at Any Time) after item numbered 12A relating to Bournemouth Road there shall be inserted:

12B	Bournemouth Road Service Road	Both	From the junction with Westfield Road southwards for a distance of 13 metres
-----	----------------------------------	------	--

(c) In the First Schedule (No Waiting at Any Time) after item numbered 31 relating to Cherbourg Road there shall be inserted:

31A	Cherbourg Road	South	From a point 41 metres west of its junction with Cranbury Road westwards for a distance of 8 metres
-----	----------------	-------	---

(d) In the First Schedule (No Waiting at Any Time) after item numbered 47 relating to Chestnut Avenue Service Road there shall be inserted:

- | | | | |
|-----|-------------|-----------|--|
| 47A | Coles Close | Northwest | From its junction with Twyford Road northeastwards for a distance of 57 metres |
| 47B | Coles Close | Southeast | From its junction with Twyford Road northeastwards for a distance of 51 metres |

(e) In the First Schedule (No Waiting at Any Time) item numbered 126 relating to St. Johns Road shall be revoked and replaced with:

- | | | | |
|------|----------------|-------|--|
| 125B | St. Johns Road | North | From its junction with Twyford Road westwards for a distance of 34 metres |
| 125C | St. Johns Road | South | From its junction with Twyford Road westwards for a distance of 15 metres |
| 125D | Selborne Drive | Both | From its junction with Shakespeare Avenue southwards for a distance of 15 metres |

(f) In the First Schedule (No Waiting at Any Time) after item numbered 132 relating to Shakespeare Road there shall be inserted:

- | | | | |
|------|------------------|-------|--|
| 132A | Shakespeare Road | North | From a point 52 metres west of its junction with the school entrance westwards for a distance of 34 metres |
| 132B | Shakespeare Road | South | From a point 26 metres west of its junction with Selborne Drive to a point 15 metres east of that junction |

(g) In the First Schedule (No Waiting at Any Time) items numbered 144A relating to Twyford Road shall be revoked and replaced with:

- | | | | |
|------|--------------|------|---|
| 144A | Twyford Road | Both | From a point 39 metres south of its junction with St Catherines Road northwards to a point 41 metres north of the same junction |
|------|--------------|------|---|

(h) In the First Schedule (No Waiting at Any Time) after item numbered 155 relating to Wells Road there shall be inserted:

- | | | | |
|------|----------------|------|---|
| 155A | Westfield Road | Both | From its junction with Bournemouth Road eastwards for a distance of 40 metres |
|------|----------------|------|---|


- (i) the Fifteenth Schedule (No Waiting Monday to Saturday 8.00am-8.00pm) as inserted by the Borough of Eastleigh (Eastleigh Town Centre) (Prohibition and Restriction of Waiting) (Disabled Persons Parking Places) (Amendment No.6) Order 2006 shall be renamed Sixteenth Schedule (No Waiting Monday to Saturday 8.00am- 8.00pm).

Dated this 6TH day of FEBRUARY 2007

THE COMMON SEAL of EASTLEIGH)
BOROUGH COUNCIL was hereunto)
affixed in the presence of:-)



Head of Legal & Democratic Services

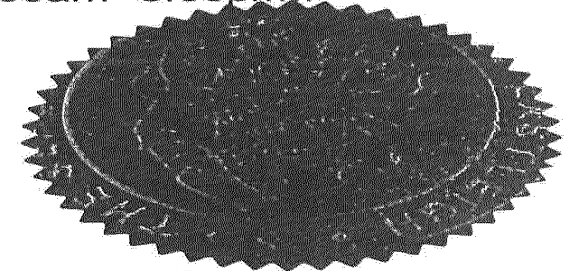




SCALE	1 : 500
DATE	22/08/2006
DRAWING No.	E/TM/01P/41/001
DRAWN BY	NP
CHECKED BY	SRW

St John's Road
Proposed revocation of
'No Waiting at Any Time' Restrictions



© Crown copyright. All rights reserved.
 Eastleigh Borough Council Licence No. 100018522 (2000)

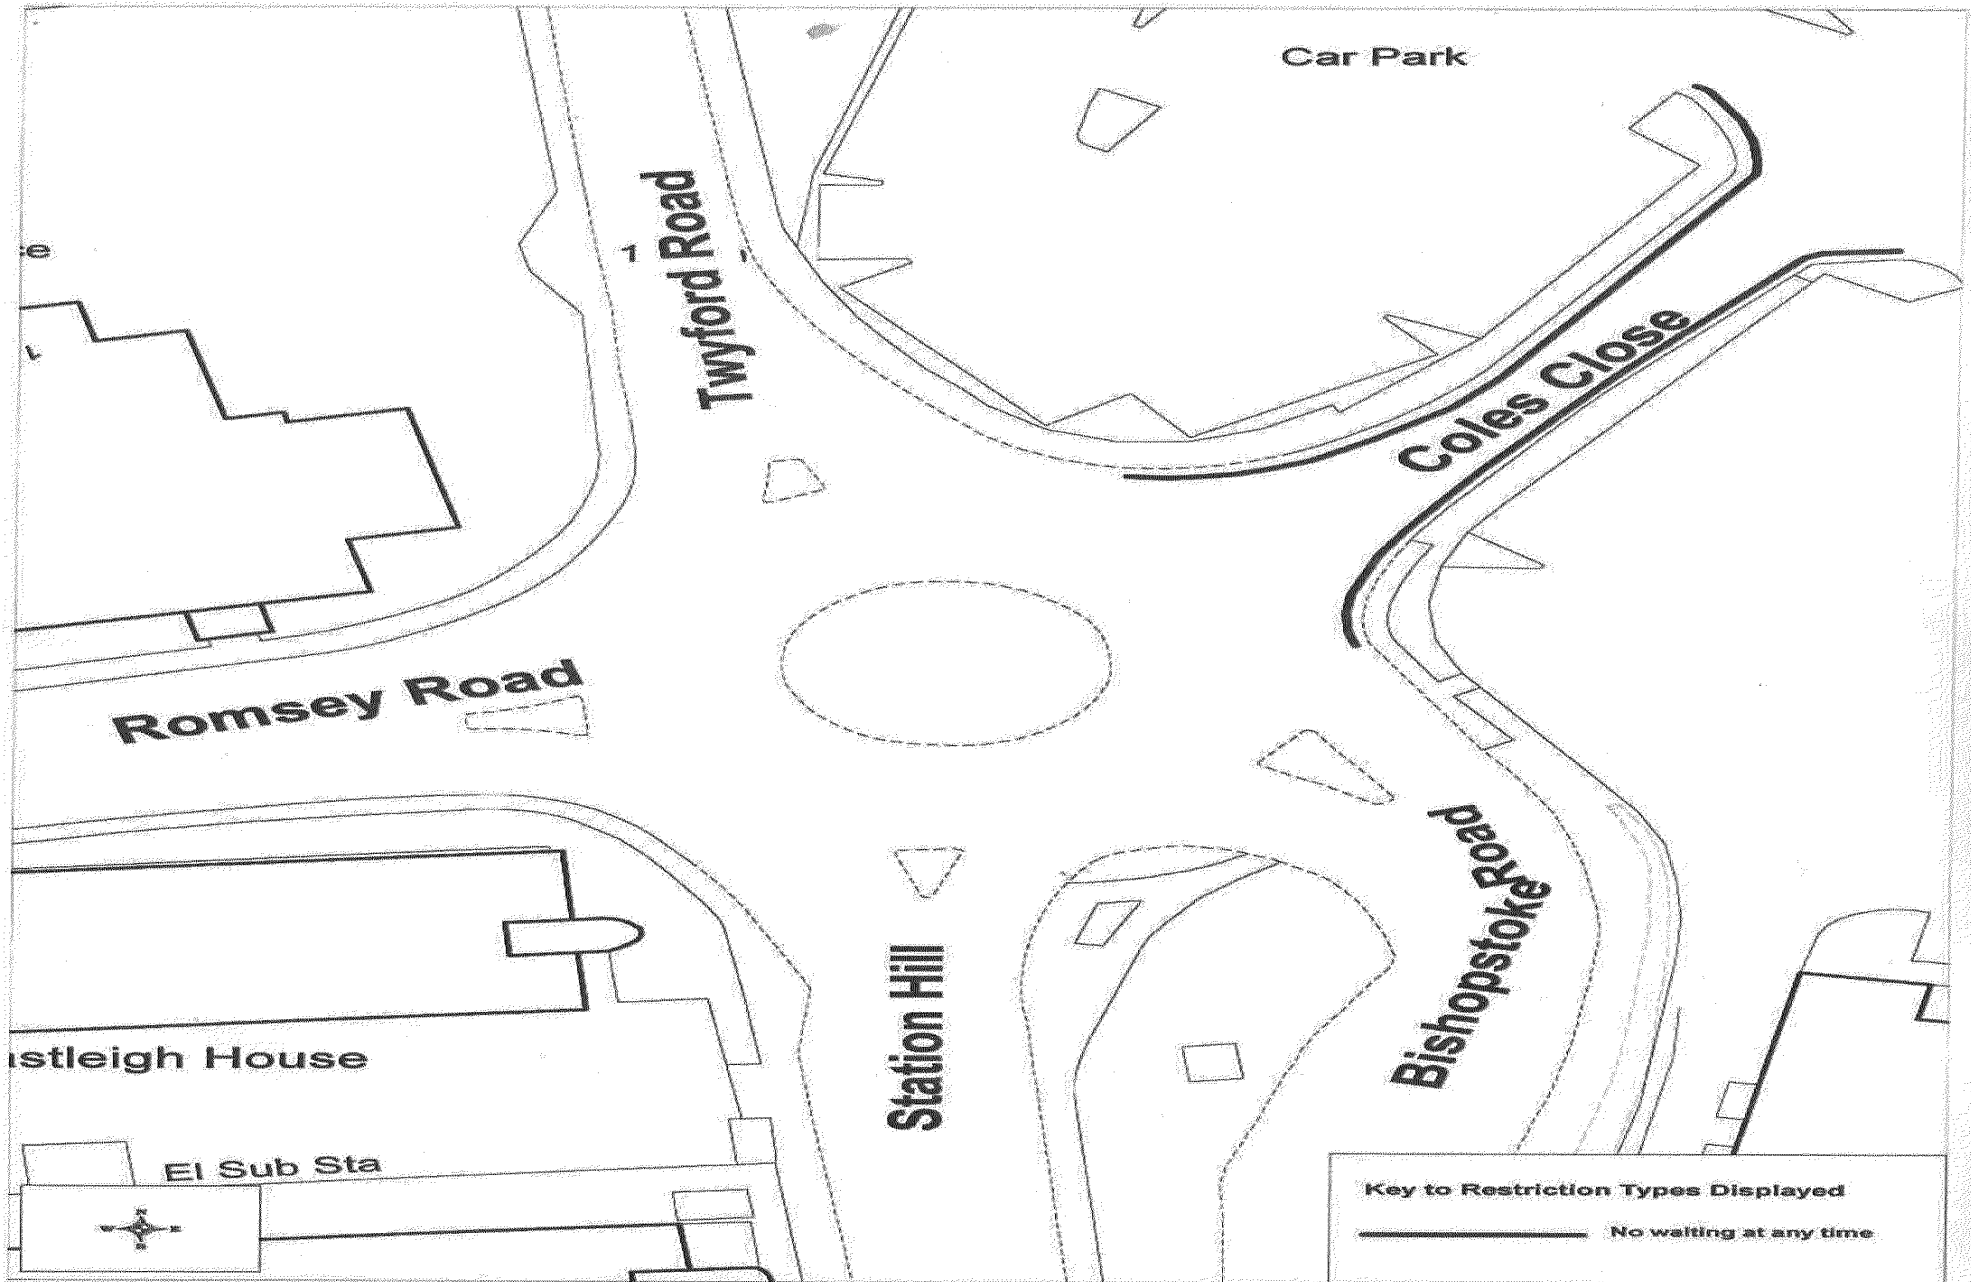


**Coles Close
Proposed 'No Waiting at Any Time'
Restrictions**


(c) Crown copyright. All rights reserved.
Eastleigh Borough Council Licence No. 100019622 (2005)

Key to Restriction Types Displayed

	No waiting at any time
--	------------------------


SCALE	1 : 500
DATE	22/08/2006
DRAWING No.	E/TM/01/PI/41/004
DRAWN BY	NP
CHECKED BY	SRW

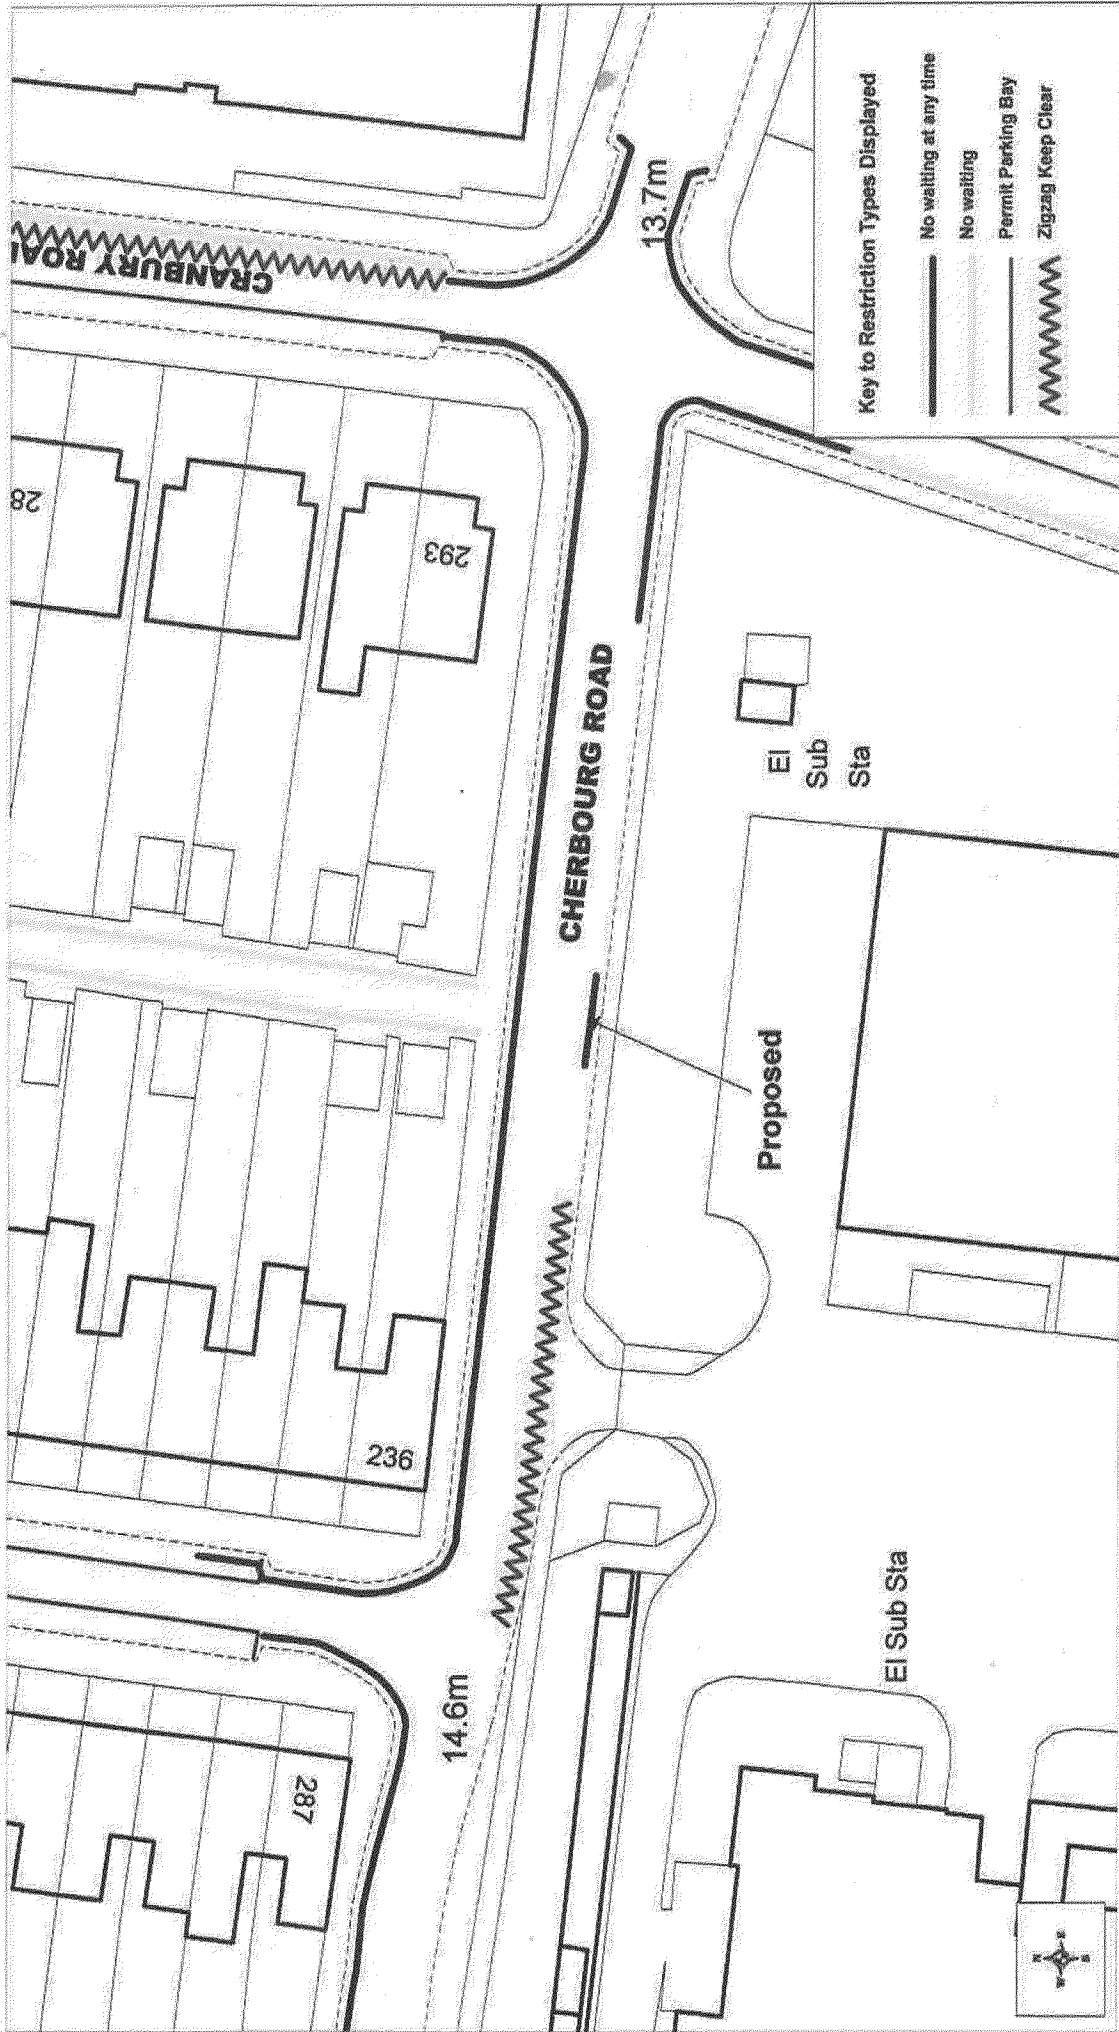

		SCALE	1 : 500
		DATE	22/08/2006
<p style="text-align: center;">Cherbourg Road</p> <p style="text-align: right; font-size: small;">(© Crown copyright. All rights reserved. Eastleigh Borough Council Licence No. 100019022 (2008))</p>		DRAWING No.	E/TM/01/P/4/1/006
		DRAWN BY	NP
		CHECKED BY	SRW



<p>Twyford Road Proposed 'No Waiting at Any Time' Restrictions</p>		SCALE	1:750
		DATE	22/08/2006
<p>EASTLEIGH BOROUGH COUNCIL</p>		DRAWING No.	EITM101P/41003
		DRAWN BY	NP
<p><small>© Crown copyright. All rights reserved. Eastleigh Borough Council Licence No. 10019822 (2006)</small></p>		CHECKED BY	SRW

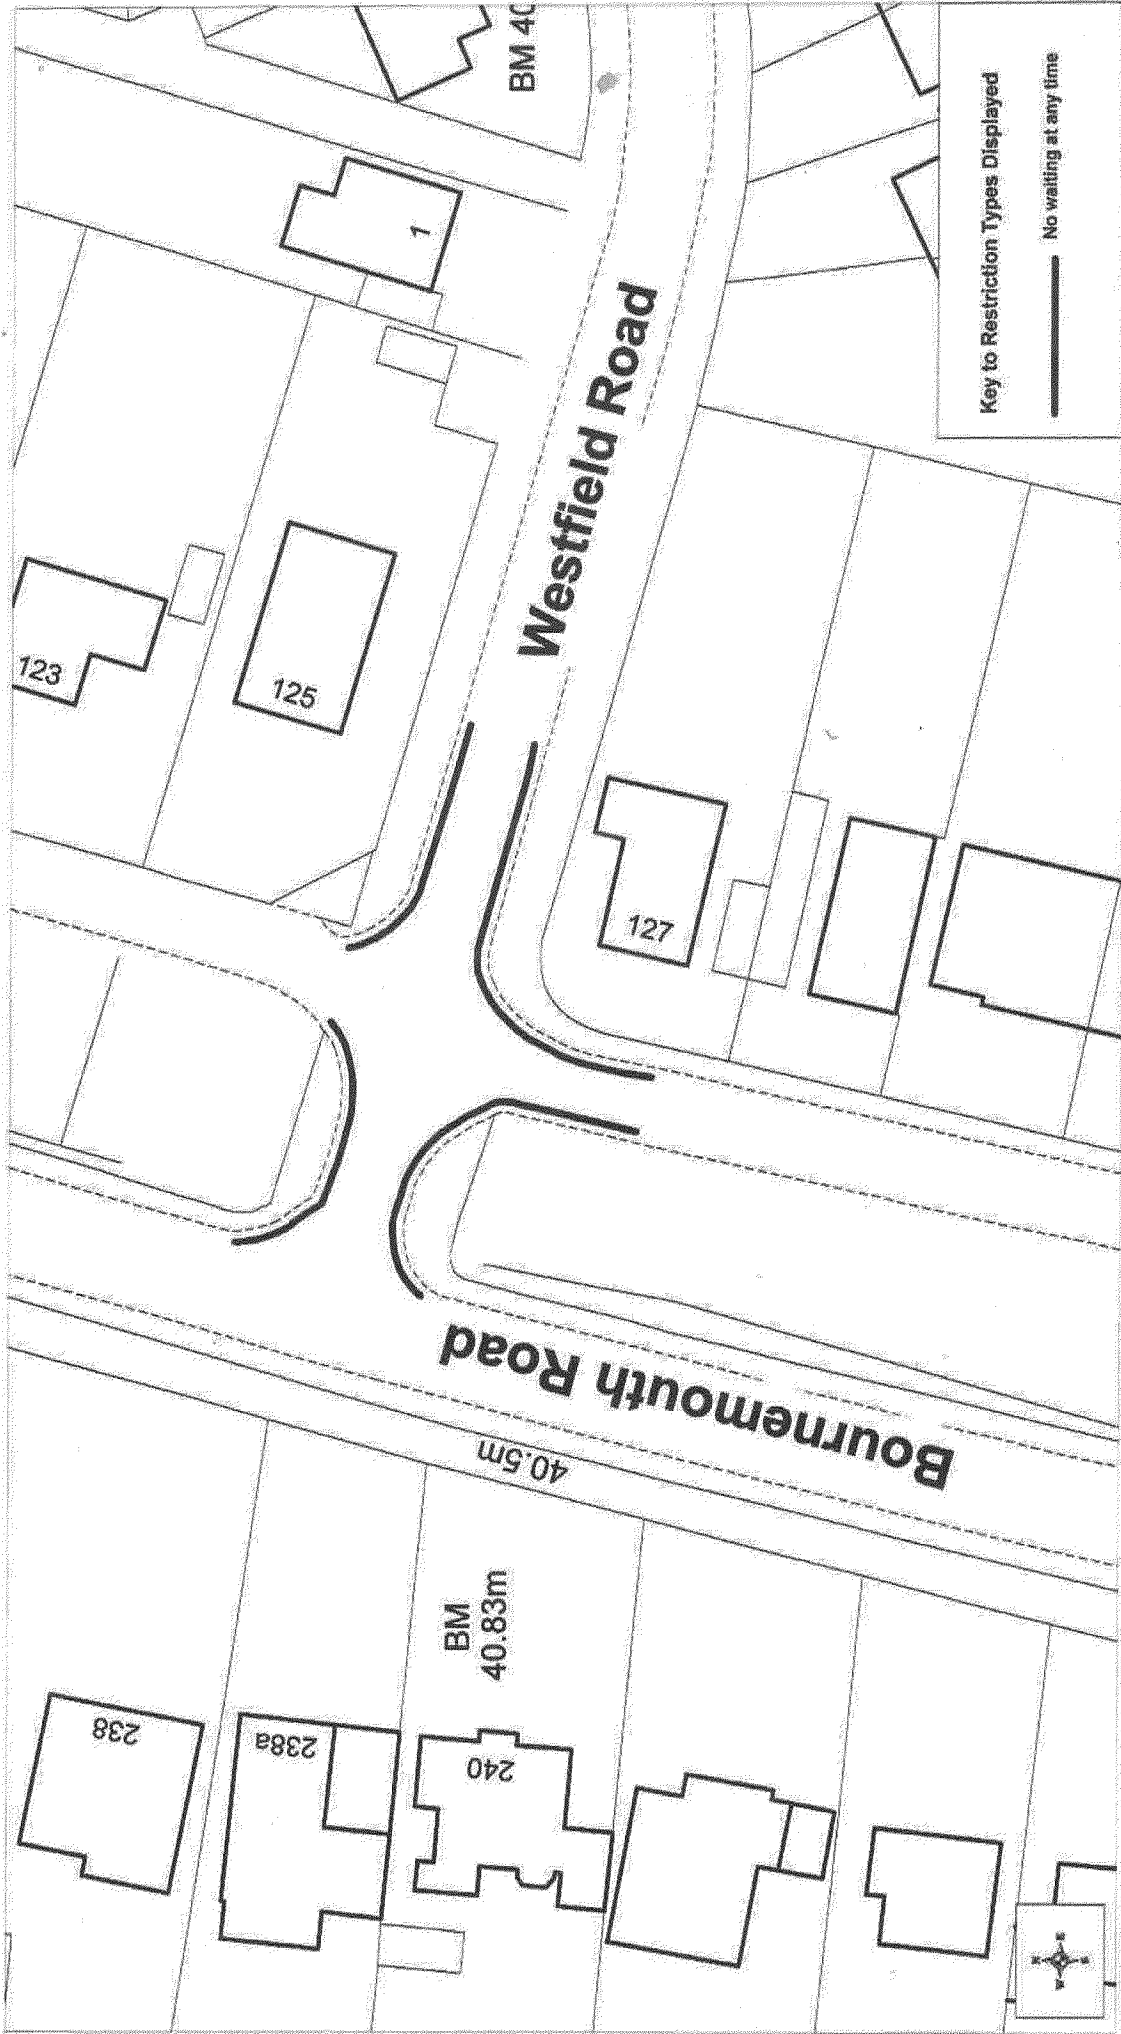


Key to Restriction Types Displayed
 ——— No waiting at any time

Westfield Road
 Proposed 'No Waiting at Any Time'
 Restrictions



(c) Crown copyright. All rights reserved.
 Eastleigh Borough Council Licence No. 100019022 (2009)

SCALE	1 : 500
DATE	22/08/2006
DRAWING No.	E/TM/01/P/43/001
DRAWN BY	NP
CHECKED BY	SRW

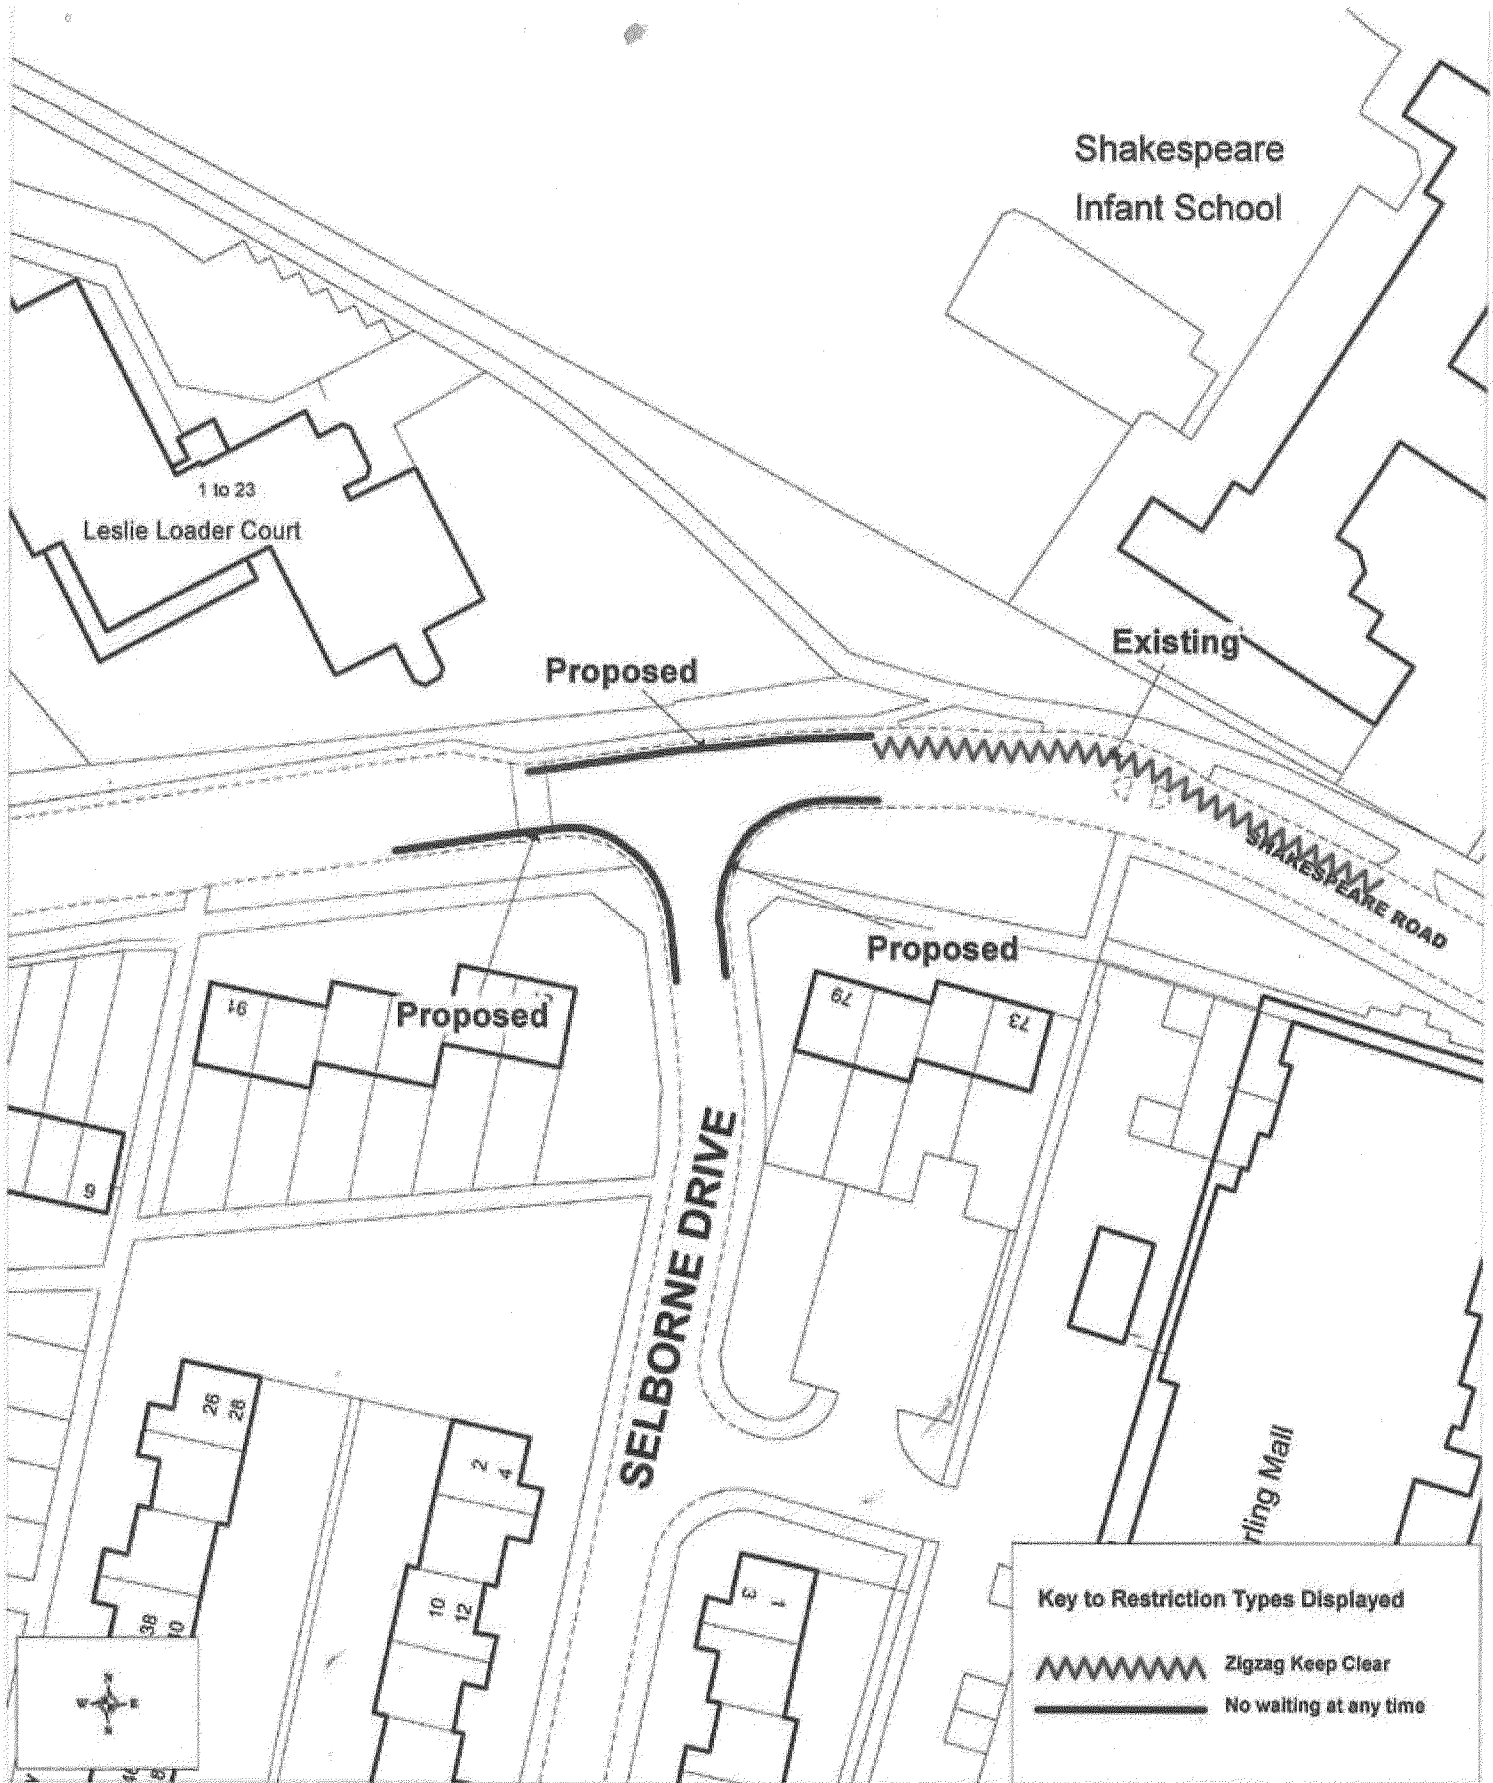

**Shakespeare Road and Selborne Drive
Proposed Waiting Restrictions**

(c) Crown copyright. All rights reserved.
Eastleigh Borough Council Licence No. 100019622 (2006)

SCALE	1 : 750
DATE	12/09/2006
DRAWING No.	E/TM/01/P/42/002
DRAWN BY	NP
CHECKED BY	SRW

DATED 6 February 2007

BOROUGH OF EASTLEIGH

THE BOROUGH OF EASTLEIGH
(EASTLEIGH TOWN CENTRE)
(PROHIBITION AND RESTRICTION
OF WAITING) (DISABLED
PERSONS PARKING PLACES)
(AMENDMENT NO.9) ORDER 2007

A R Ward
Head of Legal & Democratic Services
Eastleigh Borough Council
Civic Offices
Leigh Road
Eastleigh
Hampshire
SO50 9YN

F:\COMADMIN\WORD\TRAFORDS\DECRIM\NONCPZ\
ESTNOCPZ\AMENDS\AMENDNO.9 VARIOUS ROADS\EASTLEIGH
VARIOUS ORDER.DOC