

THE BOROUGH OF EASTLEIGH (EASTLEIGH TOWN CENTRE)
(PROHIBITION AND RESTRICTION OF WAITING)
(DISABLED PERSONS PARKING PLACES)
(AMENDMENT NO.3) ORDER 2006

The Council of the Borough of Eastleigh (hereinafter referred to as "the Council") pursuant to arrangements made under Section 101 of the Local Government Act 1972 with the Hampshire County Council in exercise of the powers of the said County Council under Sections 1, 2 and 4 of the Road Traffic Regulation Act 1984 ("the Act") and Part IV of Schedule 9 to the Act, and of all other enabling powers, and after consultation with the Chief Officer of Police in accordance with Part III of Schedule 9 to the Act hereby makes the following Order:-

Commencement and Citation

1. This Order shall come into operation on 3 January 2006 and may be cited as the "Borough of Eastleigh (Eastleigh Town Centre) (Prohibition and Restriction of Waiting) (Disabled Persons Parking Places) (Amendment No.3) Order 2006".

Prohibition and Restriction of Waiting

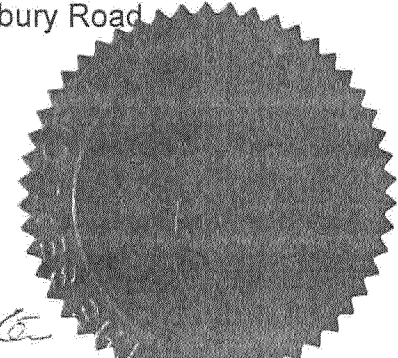
2. In this Order the Principle Order means The Borough Of Eastleigh (Eastleigh Town Centre) (Prohibition And Restriction Of Waiting) (Disabled Persons Parking Places) Order 2004
3. The Principle Order is hereby amended as follows:
 - (a) In the First Schedule (No Waiting at Any Time) items numbered 35 and 36 shall be revoked and replaced with:

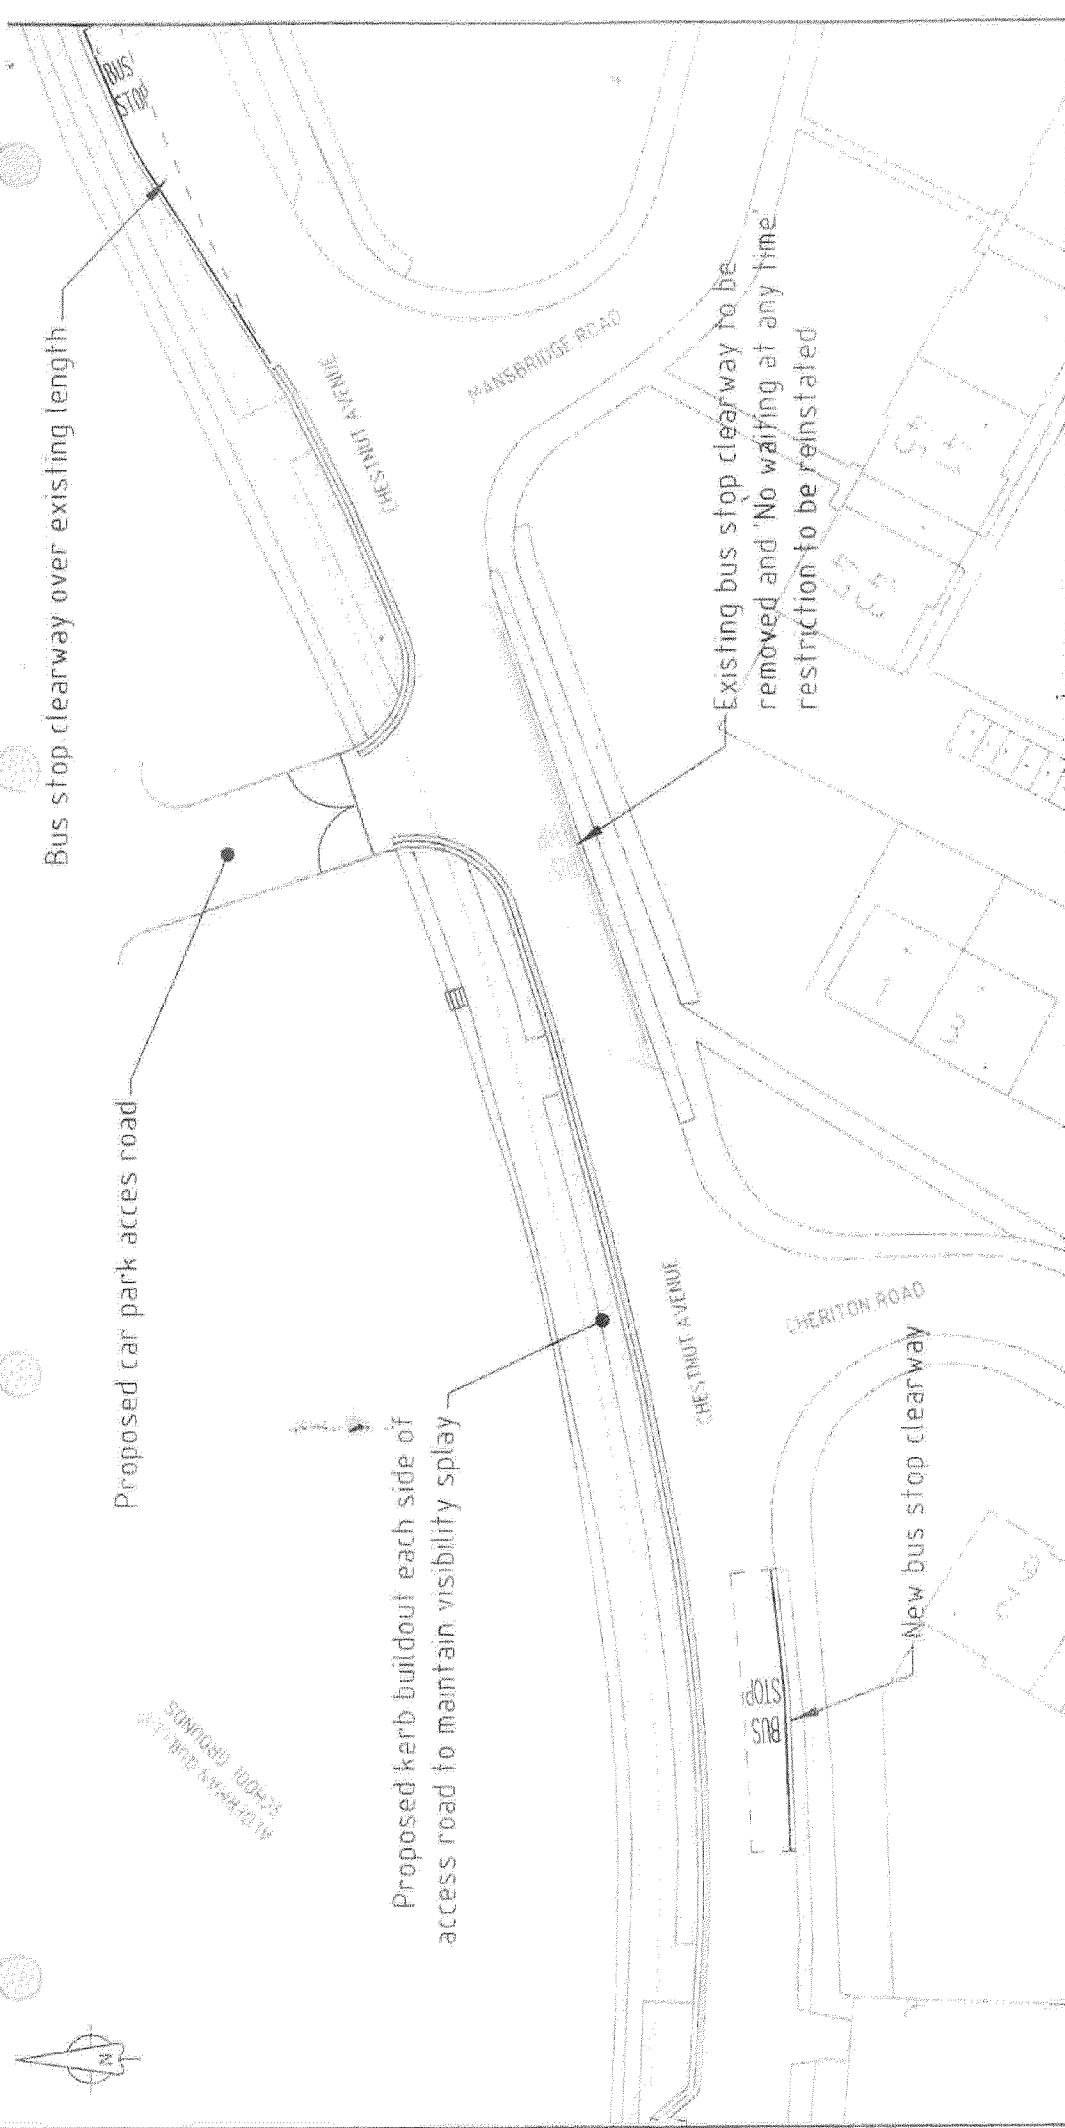
- | | | | |
|----|-----------------|-------|---|
| 35 | Chestnut Avenue | North | From a point 59 metres east of a point opposite the eastern kerblines of Monks Way for a distance of 123 metres. |
| 36 | Chestnut Avenue | South | From a point 31 metres west of the junction of Cheriton Road eastwards to a point opposite the centre line of the junction of Cranbury Road |

Dated this *21st* day of *December* 2005



THE COMMON SEAL of EASTLEIGH)
BOROUGH COUNCIL was hereunto)
affixed in the presence of:-)


Assistant Head of Legal & Democratic Services


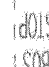




KEY

 PROPOSED 'NO WAITING AT ANY TIME' RESTRICTION
 BUS STOP CLEARWAY

This plan contains extracts from the Ordnance Survey map with the permission of The Controller of Her Majesty's Stationary Office. Unauthorised reproduction infringes Crown copyright and may lead to prosecution or civil proceedings. Licence LA077860

EASTLEIGH BOROUGH COUNCIL		Engineering Services 	
Duncan McVey B.Sc., C.Eng., M.I.C.E. Head of Engineering		Civil Offices Leigh Road, Eastleigh, Hampshire, SO50 9YN Telephone (023) 8068 8000 Fax (023) 8062 0908	
Scheme CHESTNUT AVENUE, EASTLEIGH		Title PROPOSED WAITING RESTRICTIONS	
Scale 1:500		Date MAR 05	
Drawing No E/HC/14/008		Drawn by GJB	
Checked by E/HC/14/008		Bus Stop 	

DATED 21st December 2005

BOROUGH OF EASTLEIGH

THE BOROUGH OF EASTLEIGH
(EASTLEIGH TOWN CENTRE)
(PROHIBITION AND RESTRICTION
OF WAITING) (DISABLED
PERSONS PARKING PLACES)
(AMENDMENT NO.3) ORDER 2006

A R Ward
Head of Legal & Democratic Services
Eastleigh Borough Council
Civic Offices
Leigh Road
Eastleigh
Hampshire
SO50 9YN

F:\COMADMIN\WORD\TRA\FORDSIDE\CRIMNONCP\21ESTNOCP\
AMENDS\AMENDNO.3 CHESTNUT AVENUE\AN0XXORDE.DOC