

THE BOROUGH OF EASTLEIGH (VARIOUS ROADS) (PROHIBITION OF VERGE PARKING) (AMENDMENT NO.1) ORDER 2007

The Council of the Borough of Eastleigh (hereinafter referred to as "the Council") pursuant to arrangements made under Section 101 of the Local Government Act 1972 with the Hampshire County Council in exercise of the powers of the said County Council under Sections 1, 2 and 4 of the Road Traffic Regulation Act 1984 ("the Act") and Part IV of Schedule 9 to the Act, and of all other enabling powers, and after consultation with the Chief Officer of Police in accordance with Part III of Schedule 9 to the Act hereby makes the following Order:-

Commencement and Citation

1. This Order shall come into operation on 18 October 2007 and may be cited as "the Borough of Eastleigh (Various Roads) (Prohibition of Verge Parking) (Amendment No.1) Order 2007".

Prohibition and Restriction of Waiting

2. In this Order the Principal Order means Borough of Eastleigh (Various Roads) (Prohibition of Verge Parking) Order 2006
3. The Principal Order is hereby amended as follows:

(a) In the Schedule after item number 8 relating to Hamilton Road there shall be inserted:

- | | | | |
|-----|------------------|-----------|---|
| 8A. | Hiltingbury Road | Northeast | From a point 26 metres southeast of its junction with Ashdown Road southeastwards to a point 11 metres northwest of the southeastern boundary of No.148 Hiltingbury Road. |
| 8B. | Hiltingbury Road | Southwest | From a point 47 metres southeast of its junction with Ashdown Road southeastwards to a point 6 metres southeast of the northwestern boundary of No 101 Hiltingbury Road. |

Dated this 11th day of October 2007

THE COMMON SEAL of EASTLEIGH)
BOROUGH COUNCIL was hereunto)
affixed in the presence of:-)


Head of Legal & Democratic Services




DATED 11th October 2007

BOROUGH OF EASTLEIGH

THE BOROUGH OF EASTLEIGH
(VARIOUS ROADS) (PROHIBITION
OF VERGE PARKING)
(AMENDMENT NO.1) ORDER 2007

A R Ward
Head of Legal & Democratic Services
Eastleigh Borough Council
Civic Offices
Leigh Road
Eastleigh
Hampshire
SO50 9YN

U:\Legal & Democratic Services\Democratic
Services\COMADMIN\WORD\TRA\FORDS\DEC\CRIM
VERGES\AMENDMENTS\AMEND NO.1 HILTINGBURY
ROAD\HILTINGBURY ROAD ORDER.DOC

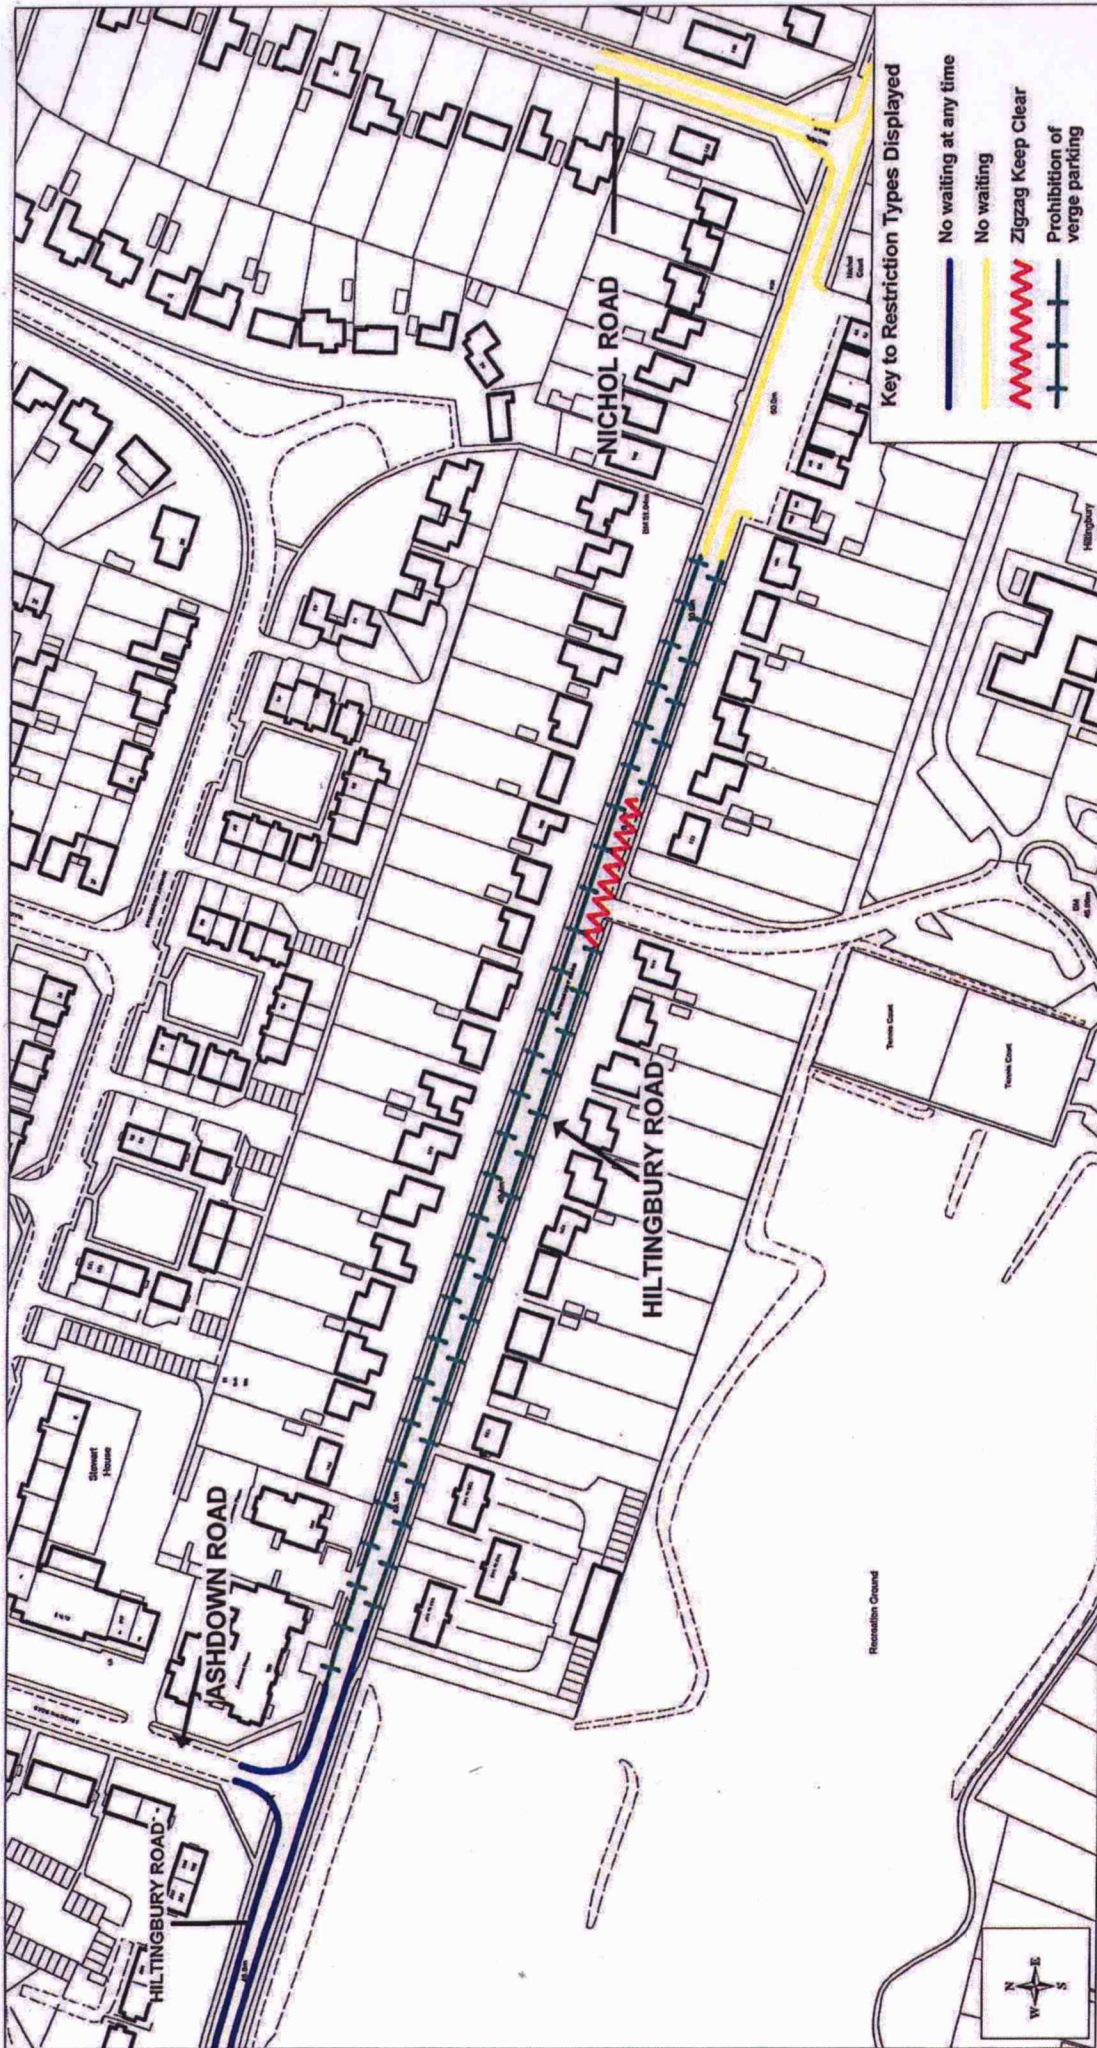

<div> </div>		SCALE	1 : 2000
		DATE	01/05/2007
		DRAWING No.	E/TM/01/N/11/004A
		DRAWN BY	NP
<div> <p>Proposed Restrictions - Hiltingbury Road and Ashdown Road</p> <p>(c) Crown copyright. All rights reserved Eastleigh Borough Council Licence No. 100016622 (2006)</p> </div>		CHECKED BY	

