

THE BOROUGH OF EASTLEIGH (EASTLEIGH TOWN CENTRE)  
(AMENDMENT NO.1) ORDER 2008

The Council of the Borough of Eastleigh (hereinafter referred to as "the Council") pursuant to arrangements made under Section 101 of the Local Government Act 1972 with the Hampshire County Council in exercise of the powers of the said County Council under Sections 1, 2 and 4 of the Road Traffic Regulation Act 1984 ("the Act") and Part IV of Schedule 9 to the Act, and of all other enabling powers, and after consultation with the Chief Officer of Police in accordance with Part III of Schedule 9 to the Act hereby makes the following Order:-

Commencement and Citation

1. This Order shall come into operation on 7 August 2008 and may be cited as the "Borough of Eastleigh (Eastleigh Town Centre) (Amendment No.1) Order 2008".

Prohibition and Restriction of Waiting

2. In this Order the Principal Order means The Borough Of Eastleigh (Eastleigh Town Centre) Consolidation Order 2008

3. The Principal Order is hereby amended as follows:

(a) In the First Schedule (No Waiting at Any Time) after item number 25 relating to Doncaster Drove there shall be inserted:

25B. Drinkwater Close East From its junction with Kipling Road northwards to the northern boundary of No. 1 Drinkwater Close.

25C. Drinkwater Close West From its junction with Kipling Road northwards for a distance of 60 metres.

(b) In the First Schedule (No Waiting at Any Time) after item number 42 relating to High Street, Eastleigh there shall be inserted:

42C. Kipling Road Both From its junction with Brookwood Avenue south-eastwards for a distance of 26 metres.

42D. Kipling Road Northwest From its junction with Brookwood Avenue north-westwards to a point 10 metres northwest of its junction with Drinkwater Close.

42E. Kipling Road Southwest From its junction with Brookwood Avenue north-westwards for a distance of 15 metres.

(c) Items numbered 20 and 21 (relating to Kipling Road) in The Borough of Eastleigh (Kipling Road and Locksley Road and Surrounding Roads) (Prohibition and Restriction of Waiting) (Disabled Persons Parking Places) Order 2004 are hereby revoked.

Dated this                      day of                      2008

THE COMMON SEAL of EASTLEIGH    )  
BOROUGH COUNCIL was hereunto    )  
affixed in the presence of:-        )

Head of Legal & Democratic Services


DATED \_\_\_\_\_ 2008

BOROUGH OF EASTLEIGH

THE BOROUGH OF EASTLEIGH  
(EASTLEIGH TOWN CENTRE)  
(AMENDMENT NO.1) ORDER 2008

A R Ward  
Head of Legal & Democratic Services  
Eastleigh Borough Council  
Civic Offices  
Leigh Road  
Eastleigh  
Hampshire  
SO50 9YN

\\EBC01-100\Users\Legal & Democratic Services\Democratic  
Services\COMADMIN\TRAFORDS\DECIM\NONCPZ\EASTLEIGH\_NON  
CPZ\EASTLEIGH\_TOWN\_CENTRE\AMENDNO.1- KIPLING  
ROAD\KIPLING ROAD ORDER.DOC

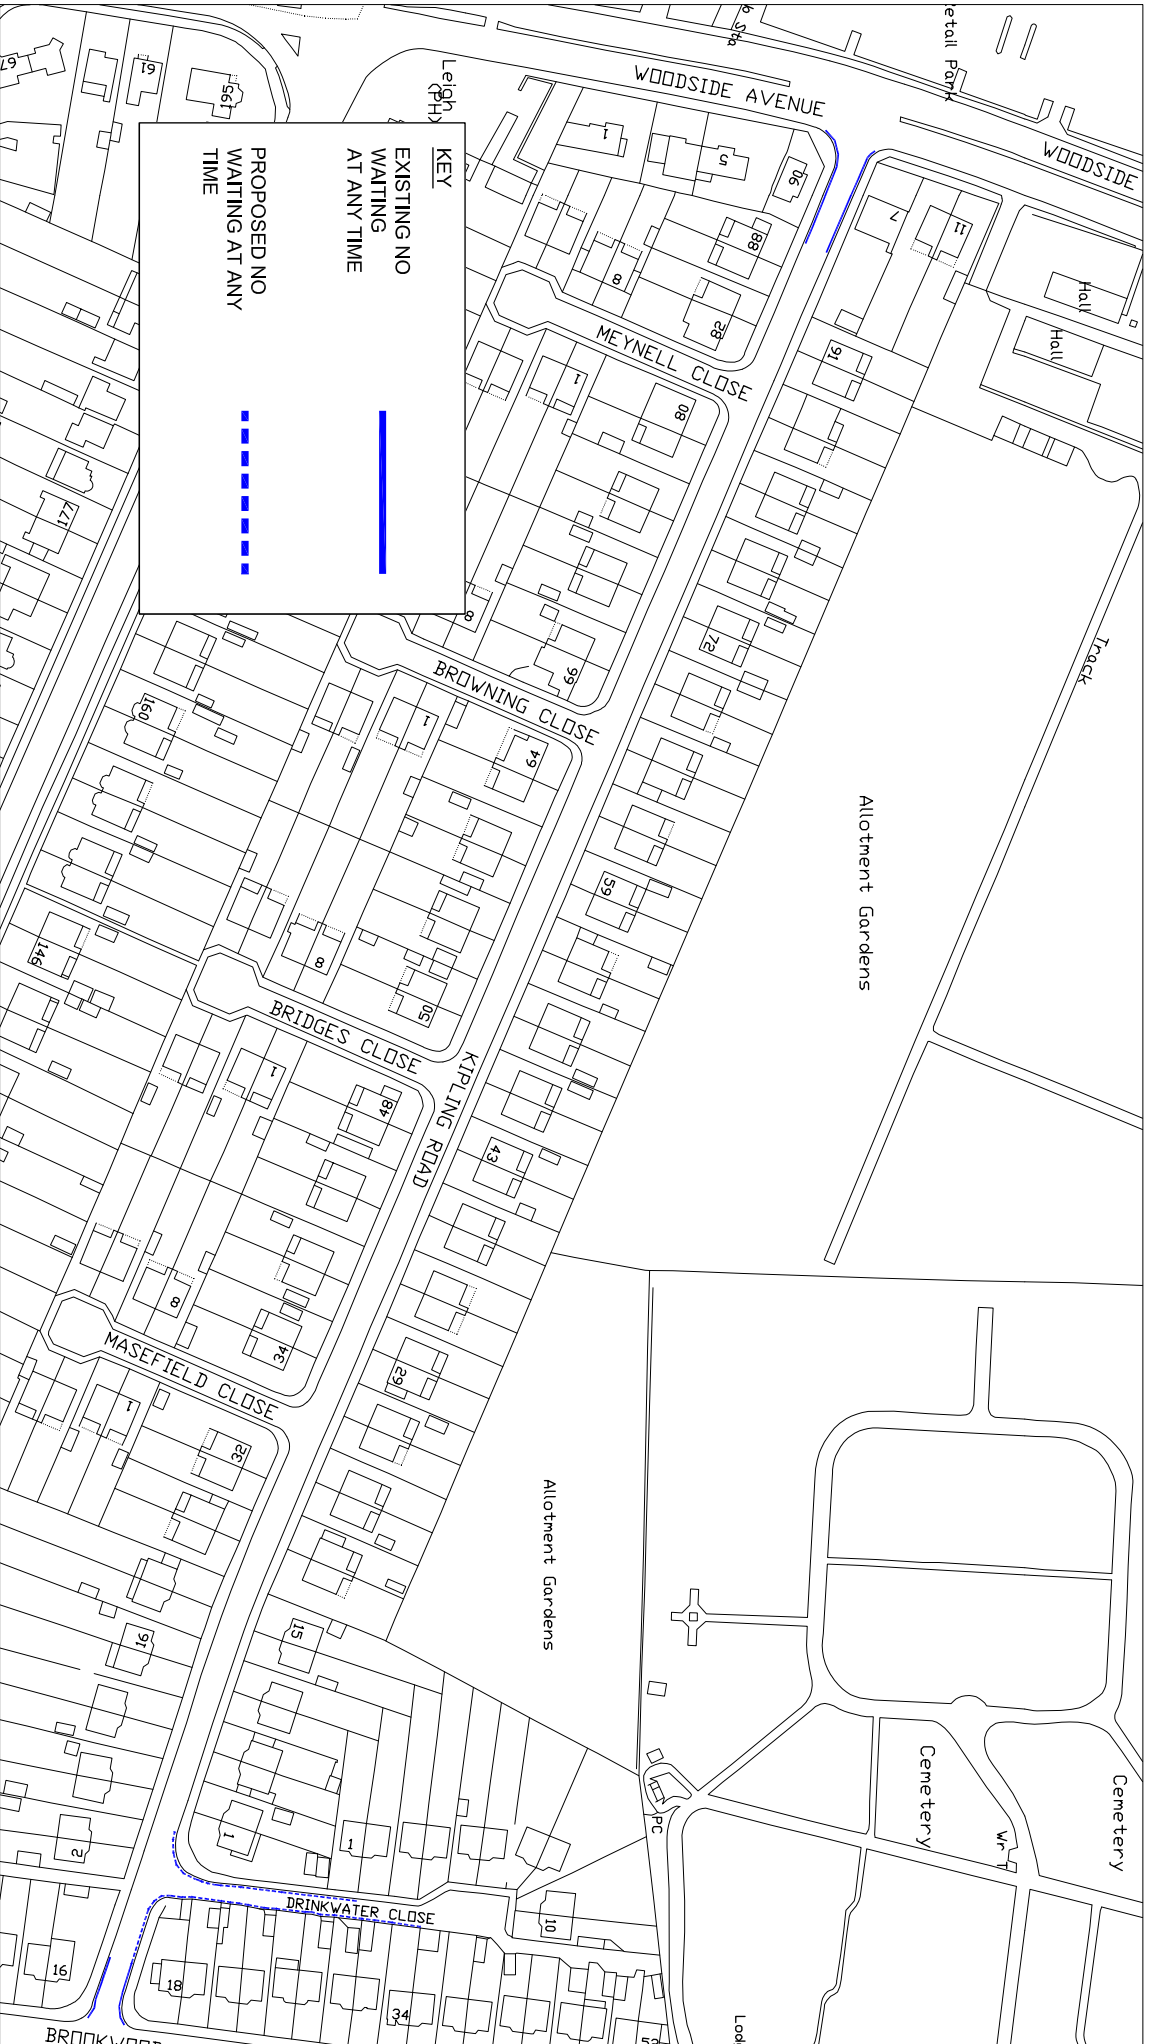

This plan contains extracts from the Ordnance Survey Map with the permission of the Controller of Her Majesty's Stationary Office. (c) Crown Copyright L4077890



Duncan McVey B.Sc., C.Eng., M.I.C.E.  
 Head of Transportation & Engineering  
 City Office  
 Leigh Road, Eastleigh  
 Hampshire, SO50 9YX  
 Telephone: (023) 5026 088  
 Fax: (023) 5026 089  
 Email: emp@eastleigh.gov.uk

**Transportation  
 &  
 Engineering**

Scheme **NEW PARKING RESTRICTIONS**

Title **KIPLING ROAD & DRINKWATER CLOSE**

Scale	1:1250	Date	25-07-07	Drawn by	PG
Drawing No	ET/M/01/P/21A/009	Project No		Checked by	DJM
Rev	REV				