

THE BOROUGH OF EASTLEIGH (BROOKWOOD AVENUE AREA)
(RESIDENTS PARKING PLACES AND PROHIBITION AND RESTRICTION
OF WAITING) (SEVENTH ZONE) (CONTROLLED ZONE)
(AMENDMENT NO.1) ORDER 2008

The Council of the Borough of Eastleigh (hereinafter referred to as "the Council") pursuant to arrangements made under Section 101 of the Local Government Act 1972 with the Hampshire County Council in exercise of the powers of the said County Council under Sections 1, 2, 4, 32, 35, 45, 46 and 51 of the Road Traffic Regulation Act 1984 ("the Act") and Part IV of Schedule 9 to the Act, and of all other enabling powers, and after consultation with the Chief Officer of Police in accordance with Part III of Schedule 9 to the Act hereby makes the following Order:-

Commencement and Citation

1. This Order shall come into operation on 7 August 2008 and may be cited as the "Borough of Eastleigh (Brookwood Avenue Area) (Residents Parking Places and Prohibition and Restriction of Waiting) (Seventh Zone) (Controlled Zone) (Amendment No.1) Order 2008".

Prohibition and Restriction of Waiting

2. In this Order the Principal Order means The Borough of Eastleigh (Brookwood Avenue Area) (Residents Parking Places and Prohibition and Restriction of Waiting) (Seventh Zone) (Controlled Zone) Order 2006
3. The Principal Order is hereby amended as follows:

(a) Article 28 shall be revoked and replaced with:

28. Save as provided in Articles 30 and 31 of this Order no person shall except upon the direction or with the permission of a Police Constable in uniform or a Traffic Warden cause or permit any vehicle to wait-

- (a) at any time in the roads, on the sides of roads, or in any of the lengths of roads specified in the Third Schedule to this Order;
- (b) during the permitted hours in the roads, on the sides of roads, or in any lengths of roads specified in the Sixth Schedule to this Order.

(b) In the Second Schedule (Areas on the Highway Designated as Parking Places with Permits) item number 1 relating to Brookwood Avenue shall be revoked and replaced with:

- | | | | |
|---|------------------|------|---|
| 1 | Brookwood Avenue | West | From a point 37 metres north of its junction with Leigh Road northwards to a point 15 metres south of its junction with Kipling Road. |
|---|------------------|------|---|

(c) In the Third Schedule (No Waiting at Any Time) item number 5 relating to Brookwood Avenue shall be revoked and replaced with:

- | | | | |
|----|------------------|------|--|
| 5 | Brookwood Avenue | West | From its junction with Leigh Road northwards for a distance of 20 metres. |
| 5 | Brookwood Avenue | East | From its junction with Leigh Road northwards for a distance of 27 metres. |
| 5A | Brookwood Avenue | East | From a point 63 metres south of the cemetery gate southwards to a point 10 metres north of its junction with Kipling Road. |

(d) In the Fourth Schedule (Waiting Limited to Two Hours Maximum Stay [Return Prohibited Within Two Hours] Monday to Saturday 8.00 am – 8.00 pm) after item number 5 relating to Brookwood Avenue there shall be inserted:

- | | | | |
|----|------------------|------|--|
| 5. | Brookwood Avenue | West | From a point 20 metres north of its junction with Leigh Road northwards for a distance of 17 metres. |
|----|------------------|------|--|

(e) After the Fifth Schedule there shall be inserted:

SIXTH SCHEDULE
No Waiting 8am – 8pm, Monday to Saturday

Road	Side	Description
1 Brookwood Avenue	East	From a point 27 metres north of its junction with Leigh Road northwards to a point 10 metres north of its junction with Kipling Road.

Dated this day of 2008

THE COMMON SEAL of EASTLEIGH)
BOROUGH COUNCIL was hereunto)
affixed in the presence of:-)

Head of Legal & Democratic Services


DATED _____ 2008

BOROUGH OF EASTLEIGH

THE BOROUGH OF EASTLEIGH
(BROOKWOOD AVENUE AREA)
(RESIDENTS PARKING PLACES
AND PROHIBITION AND
RESTRICTION OF WAITING)
(SEVENTH ZONE) (CONTROLLED
ZONE) (AMENDMENT NO.1)
ORDER 2008

A R Ward
Head of Legal & Democratic Services
Eastleigh Borough Council
Civic Offices
Leigh Road
Eastleigh
Hampshire
SO50 9YN

\\EBC01-100\Users\Legal & Democratic Services\Democratic
Services\COMADMIN\TRAFORDS\DECIM\CONTROLLED
ZONES\BROOKWOOD_ZONE_7\AMENDMENTS\AMEND_NO.1
BROOKWOOD AVENUE\BROOKWOOD AVENUE ORDER.DOC

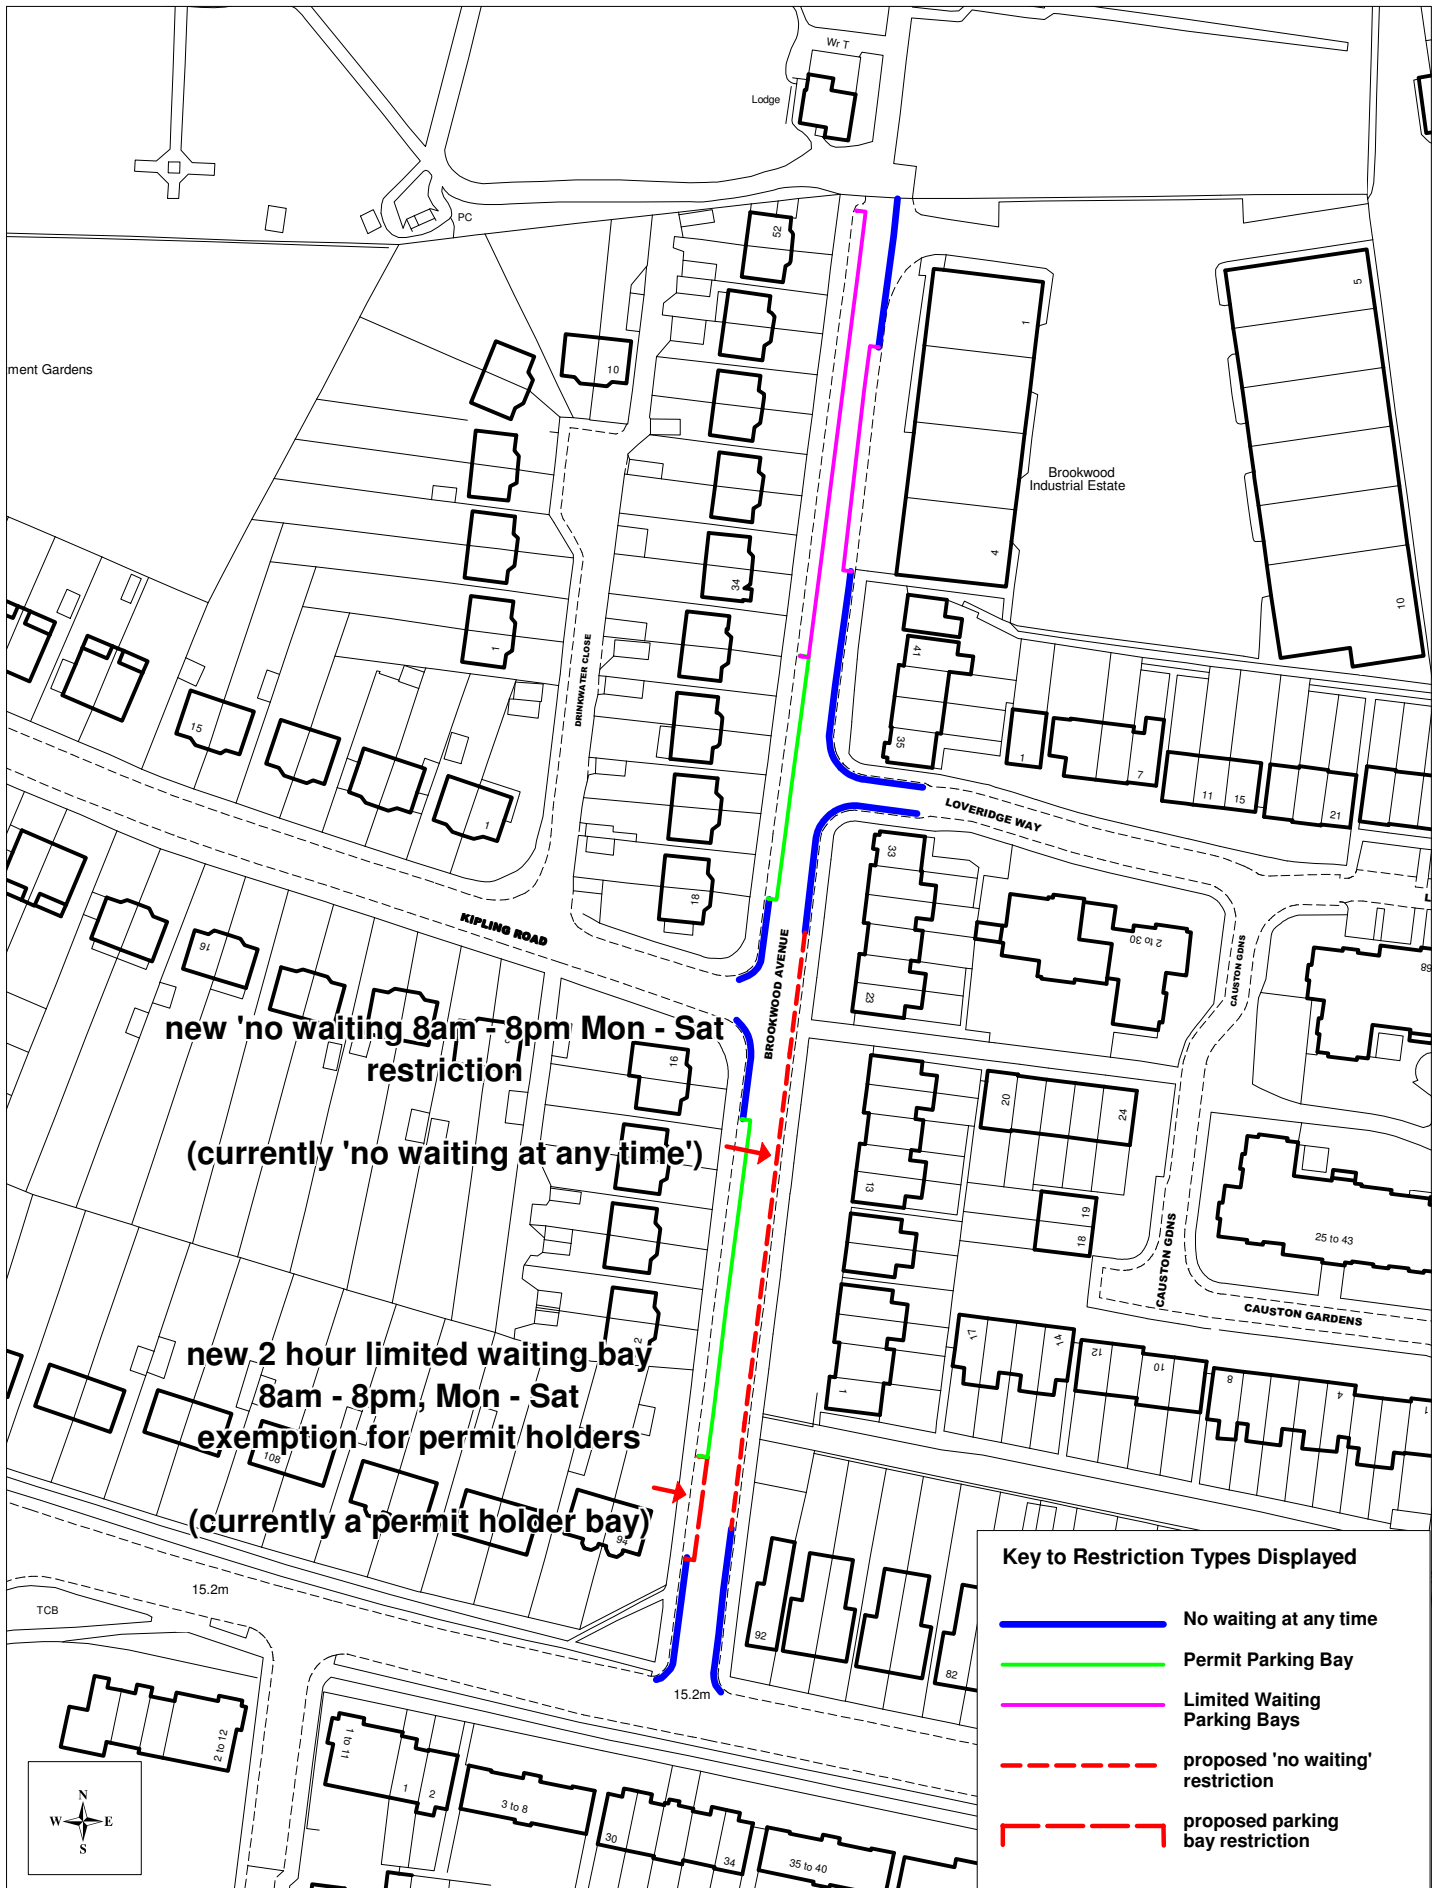

SCALE	1 : 1250
DATE	17/01/2007
DRAWING No.	E/TM/01/P/21A/003
DRAWN BY	PG
CHECKED BY	SRW