

THE BOROUGH OF EASTLEIGH (PROHIBITION OF STOPPING ON ENTRANCE MARKINGS) (ZIGZAGS) (AMENDMENT NO.3) ORDER 2008

The Council of the Borough of Eastleigh (hereinafter referred to as "the Council") pursuant to arrangements made under Section 101 of the Local Government Act 1972 with the Hampshire County Council in exercise of the powers of the said County Council under Sections 1, 2 and 4 of the Road Traffic Regulation Act 1984 ("the Act") and Part IV of Schedule 9 to the Act and of all other enabling powers, and after consultation with the Chief Officer of Police in accordance with Part III of Schedule 9 to the Act hereby makes the following Order:-

Commencement and Citation

1. This Order shall come into operation on 7 August 2008 and may be cited as the "Borough of Eastleigh (Prohibition of Stopping on Entrance Markings) (Zigzags) (Amendment No.3) Order 2008".

Prohibition and Restriction of Waiting

2. In this Order the Principal Order means the Borough of Eastleigh (Prohibition of Stopping on Entrance Markings) (Zigzags) Order 2005
3. The Principal Order is hereby amended as follows:
 - (a) In the First Schedule (No Waiting at Any Time) after item number 23 (relating to Monarch Way) there shall be inserted:

| | | |
|---------------------|-----------------------------|---|
| 23A. Moore Crescent | Northwest & Southwest | In the north western turning head from a point 7.5 metres east of the north western corner in a westerly and southerly direction for a distance of 20.5 metres. |
|---------------------|-----------------------------|---|

Dated this day of 2008

THE COMMON SEAL of EASTLEIGH)
BOROUGH COUNCIL was hereunto)
affixed in the presence of:-)

Head of Legal & Democratic Services


DATED _____ 2008

BOROUGH OF EASTLEIGH

THE BOROUGH OF EASTLEIGH
(PROHIBITION OF STOPPING ON
ENTRANCE MARKINGS)
(ZIGZAGS) (AMENDMENT NO.3)
ORDER 2008

A R Ward
Head of Legal & Democratic Services
Eastleigh Borough Council
Civic Offices
Leigh Road
Eastleigh
Hampshire
SO50 9YN

\\EBC01-100\Users\Legal & Democratic Services\Democratic
Services\COMADMIN\TRAFORDS\DECIM\ZIGZAG\Amendments\AMEND
NO.3 MOORE CRESCENT\ZigZag Amendment No.3 Order.DOC

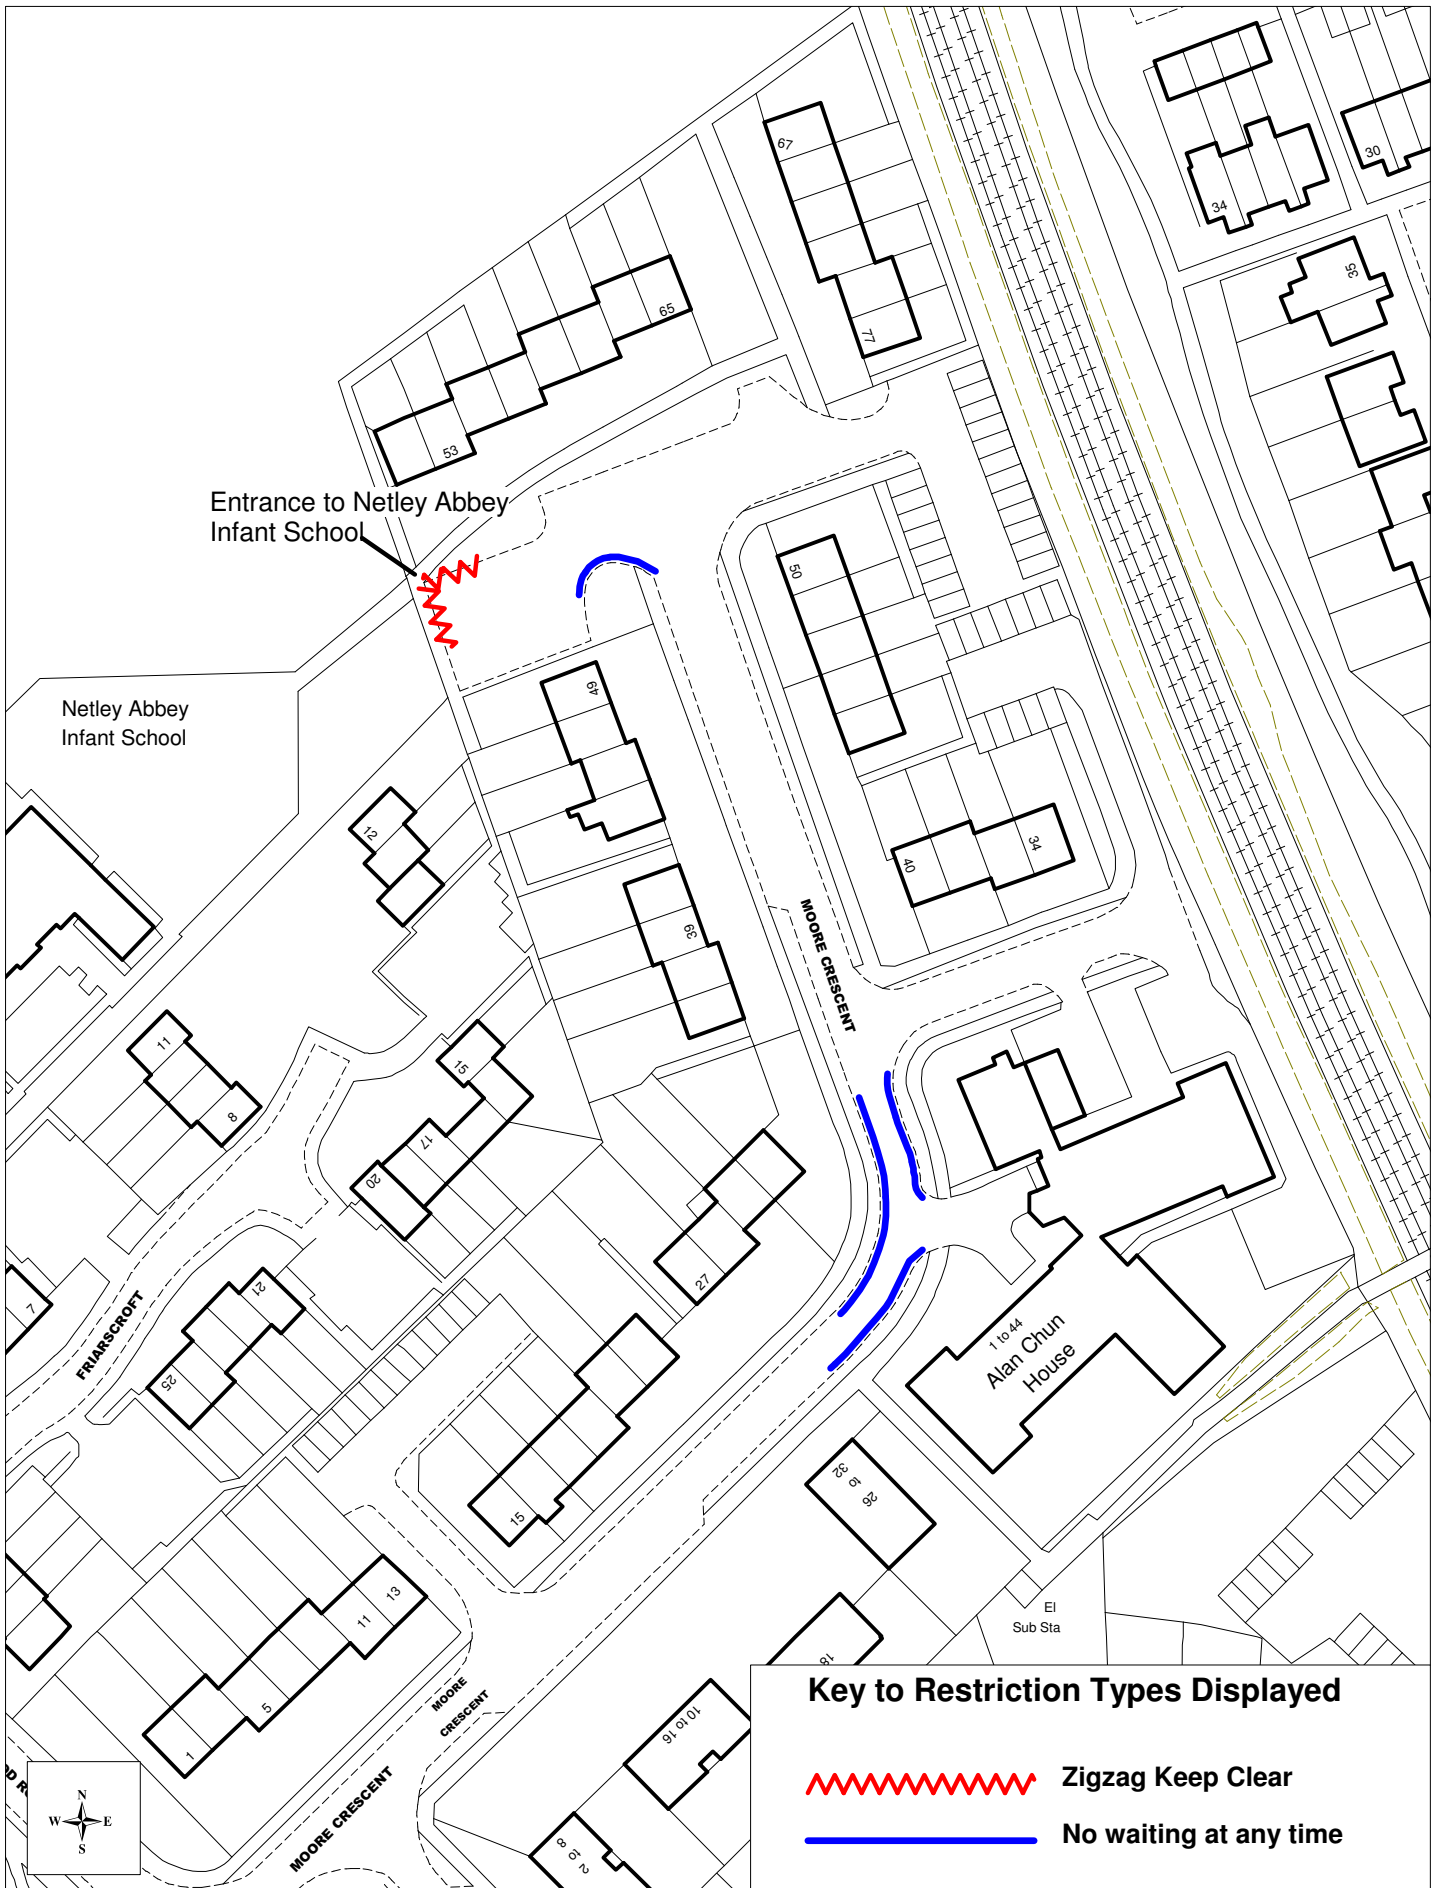

Proposed Zig Zags and Waiting Restrictions

(c) Crown copyright. All rights reserved
 Eastleigh Borough Council
 Licence No. 100019622 (2006)

| | |
|-------------|--------------|
| SCALE | 1 : 1000 |
| DATE | 22/06/2007 |
| DRAWING No. | E/TM/01/M/21 |
| DRAWN BY | JR |
| CHECKED BY | SRW |