

THE BOROUGH OF EASTLEIGH (CHANDLERS FORD AND  
HILTINGBURY) (PROHIBITION AND RESTRICTION OF WAITING)  
(DISABLED PERSONS PARKING PLACES)  
(AMENDMENT NO.6) ORDER 2008

The Council of the Borough of Eastleigh (hereinafter referred to as "the Council") pursuant to arrangements made under Section 101 of the Local Government Act 1972 with the Hampshire County Council in exercise of the powers of the said County Council under Sections 1, 2 and 4 of the Road Traffic Regulation Act 1984 ("the Act") and Part IV of Schedule 9 to the Act, and of all other enabling powers, and after consultation with the Chief Officer of Police in accordance with Part III of Schedule 9 to the Act hereby makes the following Order:-

Commencement and Citation

1. This Order shall come into operation on 4 September 2008 and may be cited as the "Borough of Eastleigh (Chandlers Ford and Hiltingbury) (Prohibition and Restriction of Waiting) (Disabled Persons Parking Places) (Amendment No.6) Order 2008".

Prohibition and Restriction of Waiting

2. In this Order the Principal Order means The Borough Of Eastleigh (Chandlers Ford and Hiltingbury) (Prohibition And Restriction Of Waiting) (Disabled Persons Parking Places) Order 2004
3. The Principal Order is hereby amended as follows:

(a) In the First Schedule (No Waiting at Any Time) item A relating to Ashdown Road shall be revoked and replaced with:

- |    |              |           |  |
|----|--------------|-----------|--|
| A. | Ashdown Road | Northwest | From its junction with Hiltingbury Road north eastwards to a point 20 metres north east of its junction with Richmond Close.             |
| B. | Ashdown Road | Northwest | From a point 15 metres southwest of its junction with Charnwood Crescent north eastwards to a pint 15 metres northeast of that junction. |
| C. | Ashdown Road | Southeast | From its junction with Hiltingbury Road north eastwards to a point 20 metres northeast of its junction with Sycamore Avenue.             |

(b) In the First Schedule (No Waiting at Any Time) after item number 17 relating to Chalvington Road there shall be inserted:

- |      |                    |      |  |
|------|--------------------|------|--|
| 17C. | Charnwood Crescent | Both | From its junction with Ashdown Road north westwards for a distance of 15 metres. |
|------|--------------------|------|--|

(c) In the First Schedule (No Waiting at Any Time) after item number 50 relating to Renown Close there shall be inserted:

50C.	Richmond Close	Both	From its junction with Ashdown Road westwards for a distance of 15 metres.
------	----------------	------	--

(d) In the First Schedule (No Waiting at Any Time) after item number 64B relating to Sutherlands Way there shall be inserted:

64C.	Sycamore Avenue	Both	From its junction with Ashdown Road eastwards for a distance of 15 metres.
------	-----------------	------	--

Dated this                      day of                      2008

THE COMMON SEAL of EASTLEIGH )  
BOROUGH COUNCIL was hereunto )  
affixed in the presence of:- )

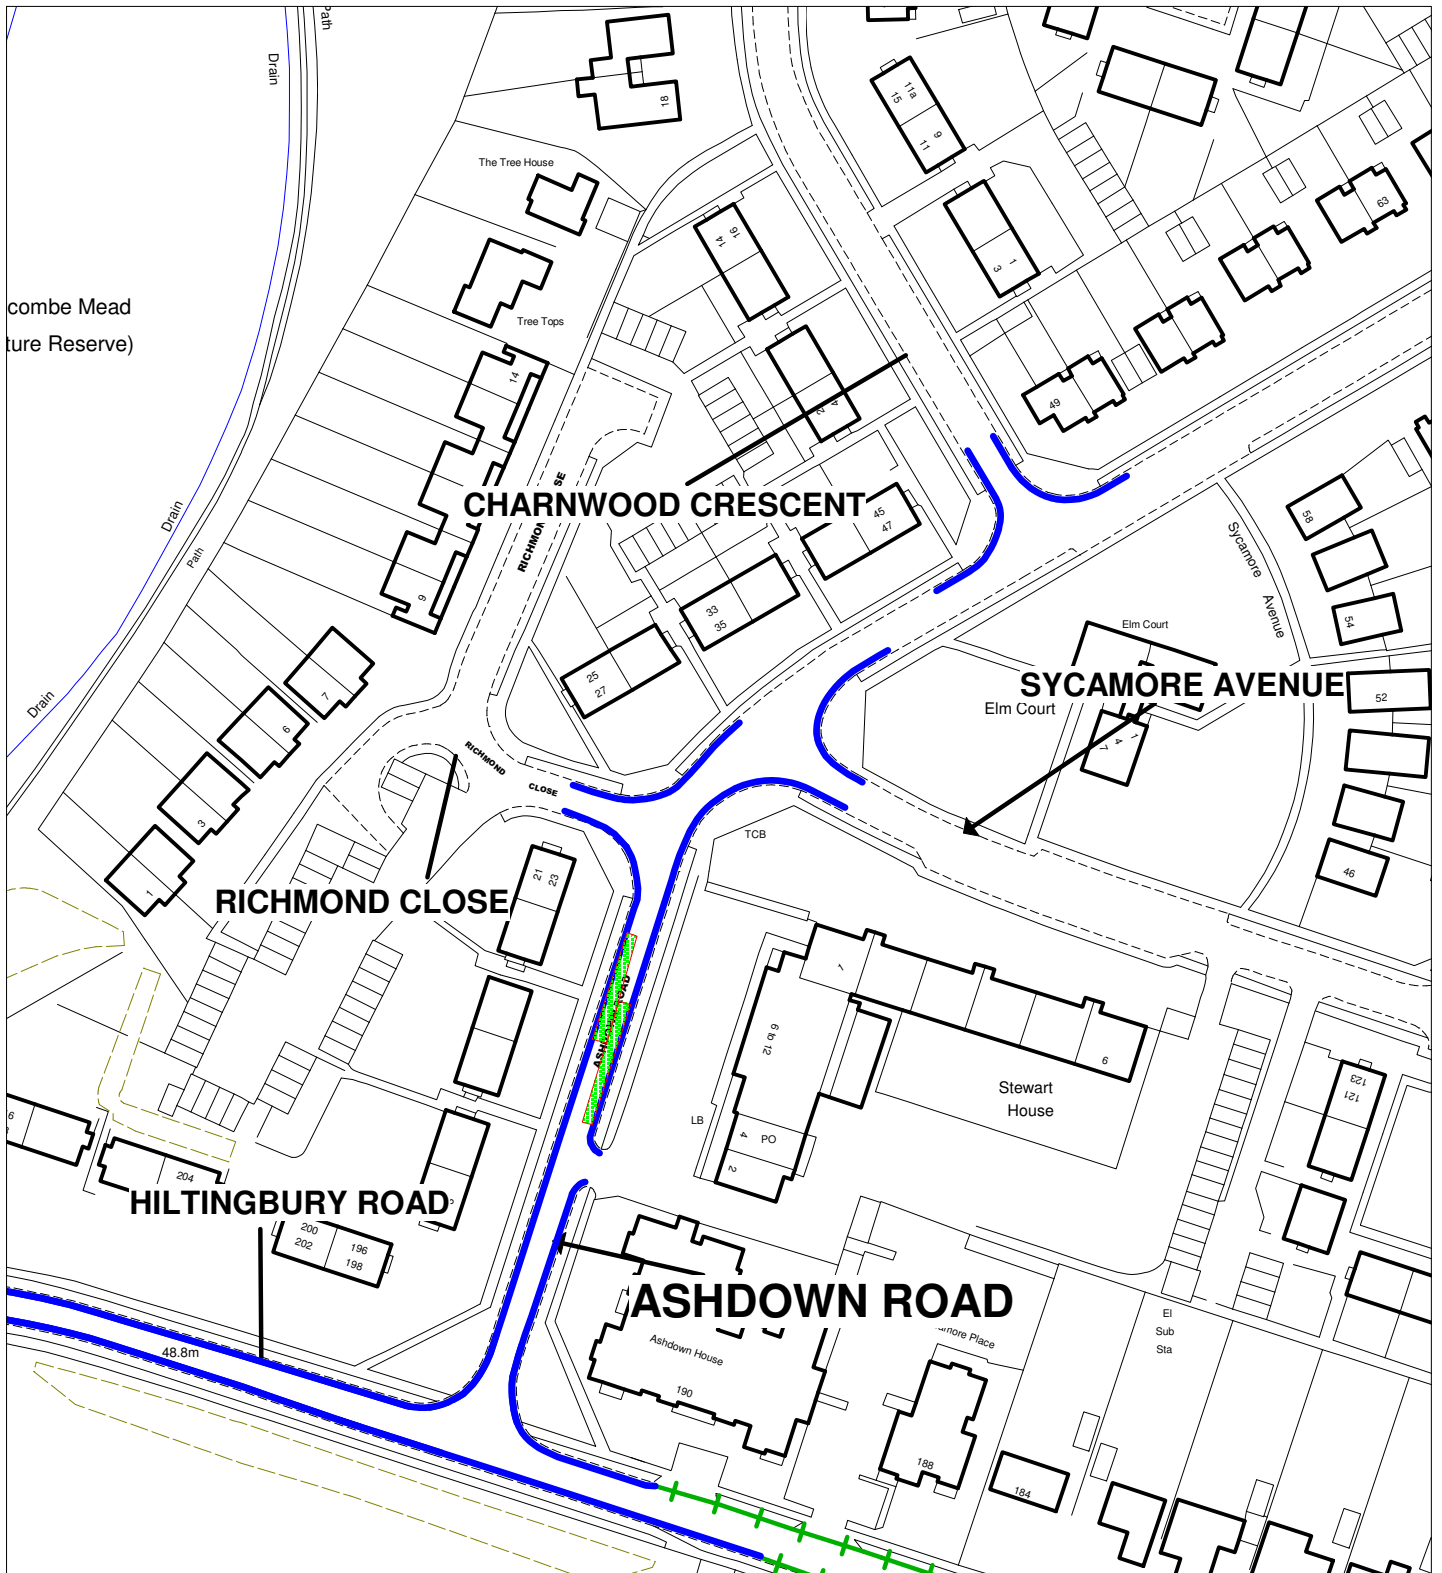
Head of Legal & Democratic Services

DATED \_\_\_\_\_ 2008



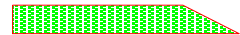
BOROUGH OF EASTLEIGH  
THE BOROUGH OF EASTLEIGH  
(CHANDLERS FORD AND  
HILTINBURY) (PROHIBITION AND  
RESTRICTION OF WAITING)  
(DISABLED PERSONS PARKING  
PLACES) (AMENDMENT NO.6)  
ORDER 2008

A R Ward  
Head of Legal & Democratic Services  
Eastleigh Borough Council  
Civic Offices  
Leigh Road  
Eastleigh  
Hampshire  
SO50 9YN

\\EBC01-100\Users\Legal & Democratic Services\Democratic  
Services\COMADMIN\TRAFORDS\DECRIM\NONCPZ\PARISHES\CFH\AMEND  
NO6- ASHDOWN ROAD\ASHDOWN ROAD ORDER.DOC



**Key to Restriction Types Displayed**

-  **No waiting at any time**
-  **Prohibition of verge parking**
-  **Bus Stop Clearway**



**PROPOSED WAITING RESTRICTIONS - ASHDOWN ROAD**

(c) Crown copyright. All rights reserved  
 Eastleigh Borough Council  
 Licence No. 100019622 (2006)

SCALE	1 : 1250
DATE	11/06/2007
DRAWING No.	E/TM/01/N/11/003
DRAWN BY	
CHECKED BY	