

THE BOROUGH OF EASTLEIGH (WELLS PLACE, EASTLEIGH)
EXPERIMENTAL ORDER 2009

The Council of the Borough of Eastleigh (hereinafter referred to as "the Council") pursuant to arrangements made under Section 19 of the Local Government Act 2000 with the Hampshire County Council in exercise of the powers of the said County Council under Sections 9 and 10 of the Road Traffic Regulation Act 1984 ("the Act") and of all other enabling powers after consultation with the Chief Officer of Police in accordance with Part III of Schedule 9 to the Act hereby makes the following Order:-

PART 1- GENERAL

Commencement and Citation

1. This Order shall come into operation on 30 March 2009 and may be cited as "The Borough of Eastleigh (Wells Place, Eastleigh) Order 2009".

Interpretation

2. In this Order the Principal Order means The Borough of Eastleigh (Eastleigh Town Centre) Consolidation Order 2008

3. The Principal Order is hereby amended as follows:

(a) In the First Schedule (No Waiting at Any Time) item number 123 relating to Wells Place shall be revoked and replaced with:

- | | | | |
|------|-------------|-------|---|
| 123. | Wells Place | North | From its junction with Southampton Road westwards to the junction of High Street. |
|------|-------------|-------|---|

(b) In the First Schedule (No Waiting at Any Time) item number 129 relating to Wells Place shall be revoked and replaced with:

- | | | | |
|------|-------------|-------|--|
| 129. | Wells Place | South | From the western end of lay-by opposite junction with Mitchell Road) westwards to the junction of High Street. |
|------|-------------|-------|--|

(c) In the Ninth Schedule (Loading and Unloading Only) after item number 4 relating to Upper Market Street there shall be inserted:

- | | | | |
|----|-------------|-------|---|
| 5. | Wells Place | South | In lay-by opposite junction with Mitchell Road. |
|----|-------------|-------|---|

DATED the 10th day of MARCH 2009




THE COMMON SEAL of EASTLEIGH)

BOROUGH COUNCIL was hereunto)

affixed in the presence of:-)

Asst Head of Legal & Democratic Services

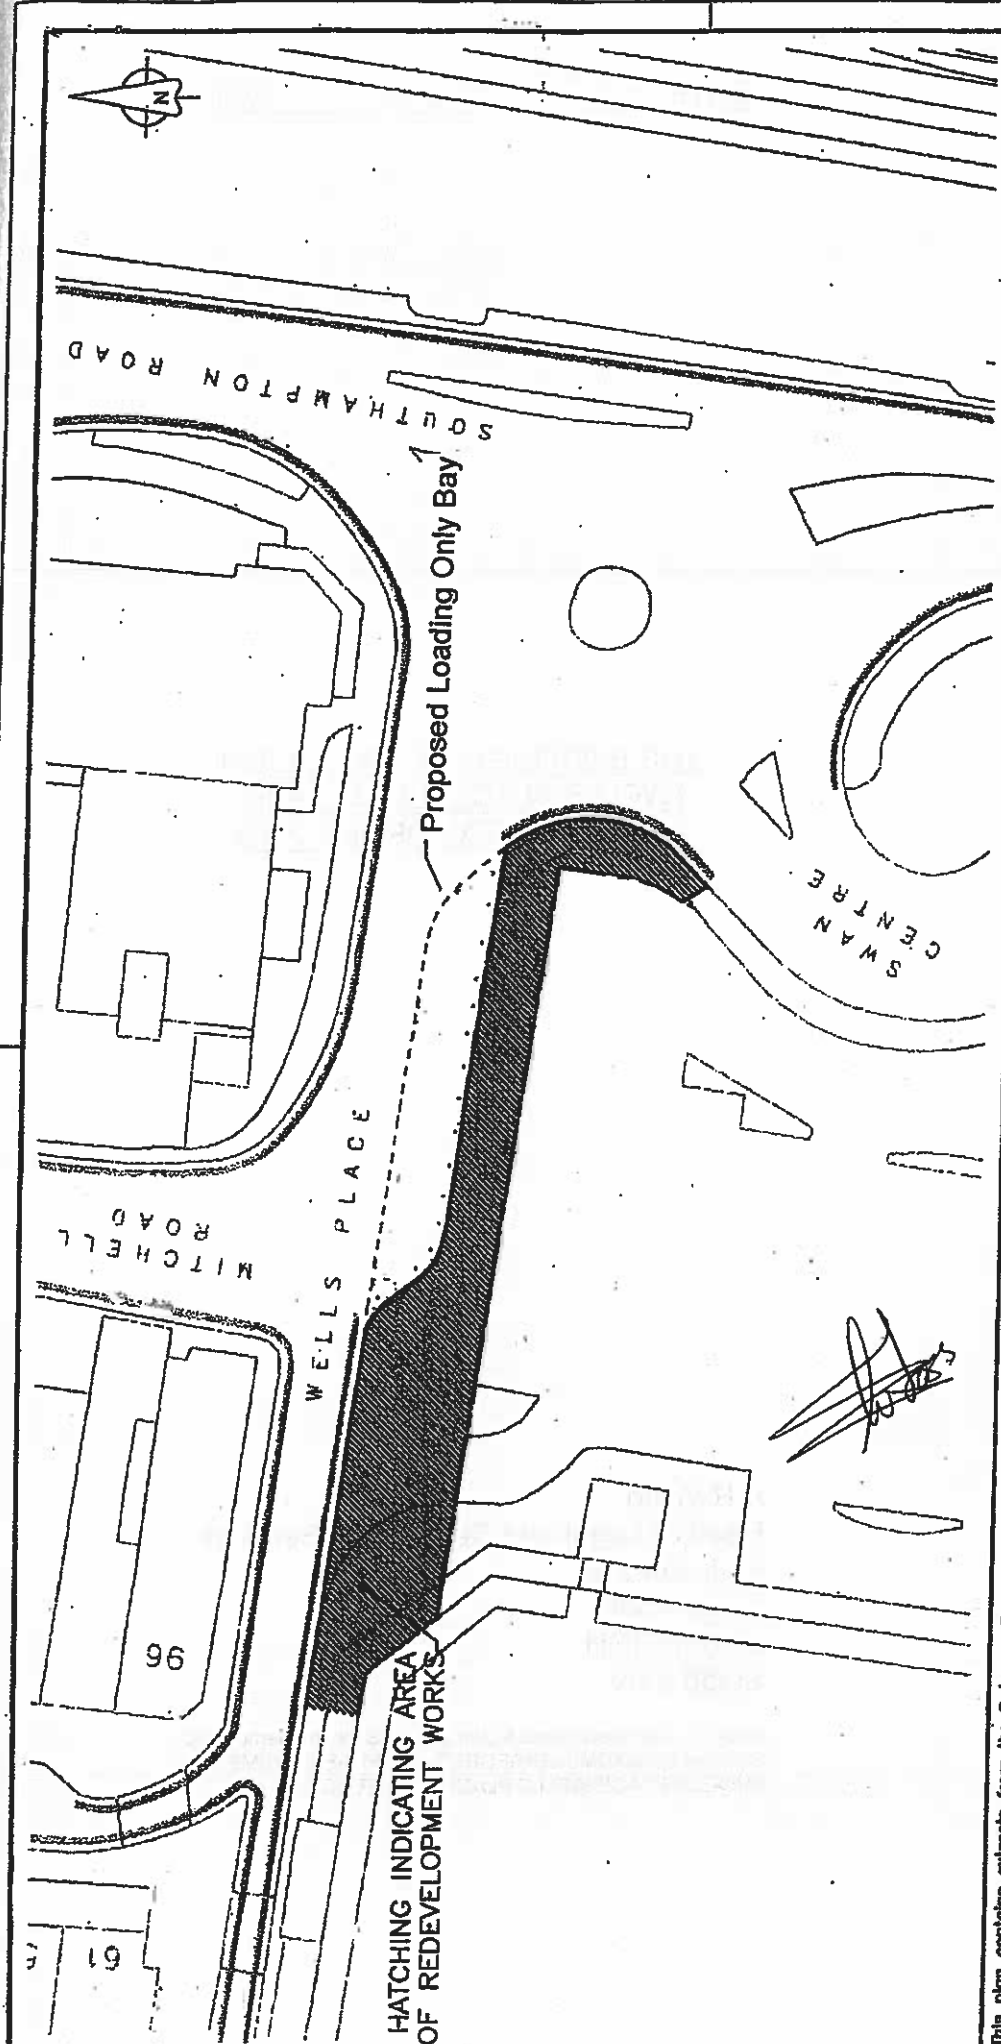

LEGEND:

- Proposed Loading Only Bay
- Existing Double Yellow Lines
- Removal of Existing Double Yellow Lines
- Footway

This plan contains extracts from the Ordnance Survey map with the permission of The Controller of Her Majesty's Stationery Office. Unauthorised reproduction infringes Crown copyright and may lead to prosecution or civil proceedings. Licence LA077860

<p>EASTLEIGH BOROUGH COUNCIL</p> <p>Darren Meloy B.Sc., C.Eng., M.I.C.E. Head of Transportation & Engineering</p> <p>City Office Leigh Road, Eastleigh Hampshire, SO50 2TA Telephone: (023) 6082 888 Fax: (023) 6082 099 Email: engineers@eastleigh.gov.uk</p>		<p>Transportation and Engineering</p>	
<p>WELLS PLACE, EASTLEIGH</p>		<p>Scale @A4 1:500</p>	
<p>Title Proposed Experimental Loading Bay and Removal of Existing Double Yellow Lines</p>		<p>Date 13/2/09</p>	
<p>Scheme</p>		<p>Drawn by TH</p>	
<p>Drawing No E/TM/01/P/48/002</p>		<p>Checked by <i>STW</i></p>	

DATED: 10th March 2009

THE BOROUGH OF EASTLEIGH
(WELLS PLACE, EASTLEIGH)
EXPERIMENTAL ORDER 2009

A R Ward
Head of Legal and Democratic Services
Civic Offices
Leigh Road
EASTLEIGH
SO50 9YN

\\EBC01-100\Users\Legal & Democratic Services\Democratic
Services\COMADMIN\TRAFORDS\DECIM\EXPERIMENTAL
SWELLS PLACE\WELLS PLACE ORDER.DOC