

THE BOROUGH OF EASTLEIGH (EASTLEIGH TOWN CENTRE)
(AMENDMENT NO.2) ORDER 2009

The Council of the Borough of Eastleigh (hereinafter referred to as "the Council") pursuant to arrangements made under Section 19 of the Local Government Act 2000 with the Hampshire County Council in exercise of the powers of the said County Council under Sections 1, 2 and 4 of the Road Traffic Regulation Act 1984 ("the Act") and Part IV of Schedule 9 to the Act, and of all other enabling powers, and after consultation with the Chief Officer of Police in accordance with Part III of Schedule 9 to the Act hereby makes the following Order:-

Commencement and Citation

1. This Order shall come into operation on 26 March 2009 and may be cited as the "Borough of Eastleigh (Eastleigh Town Centre) (Amendment No.2) Order 2009'.

Prohibition and Restriction of Waiting

2. In this Order the Principal Order means The Borough Of Eastleigh (Eastleigh Town Centre) Consolidation Order 2008.

3. The Principal Order is hereby amended as follows:

(a) In the First Schedule (No Waiting at Any Time) item number 29 relating to Ford Avenue shall be revoked and replaced with:

- | | | | |
|-----|-------------|------|---|
| 29. | Ford Avenue | Both | From its junction with Leigh Road northwards for a distance of 22 metres. |
|-----|-------------|------|---|

(b) In the First Schedule (No Waiting at Any Time) after item number 67 relating to Nursery Gardens there shall be inserted:

- | | | | |
|------|---------------|------|---|
| 67A. | Oakmount Road | West | From its junction with Leigh Road northwards to a point of 20 metres north of its junction with Steele Close. |
|------|---------------|------|---|

(c) In the First Schedule (No Waiting at Any Time) after item number 110 relating to Station Hill there shall be inserted:

- | | | | |
|-------|---------------------|------|---|
| 110A. | Steele Close | Both | From its junction with Oakmount Road northwards for a distance of 65 metres. |
| 110B. | Steele Close (spur) | Both | From its junction with Steele Close southwards to its junction with Leigh Road. |

Dated this day of 2009

THE COMMON SEAL of EASTLEIGH)
BOROUGH COUNCIL was hereunto)
affixed in the presence of:-)

Head of Legal & Democratic Services

DATED _____ 2009


BOROUGH OF EASTLEIGH

THE BOROUGH OF EASTLEIGH
(EASTLEIGH TOWN CENTRE)
(AMENDMENT NO.2) ORDER 2009

A R Ward
Head of Legal & Democratic Services
Eastleigh Borough Council
Civic Offices
Leigh Road
Eastleigh
Hampshire
SO50 9YN

C:\Documents and Settings\Fredmark\Desktop\FORD AVENUE
ORDER.DOC



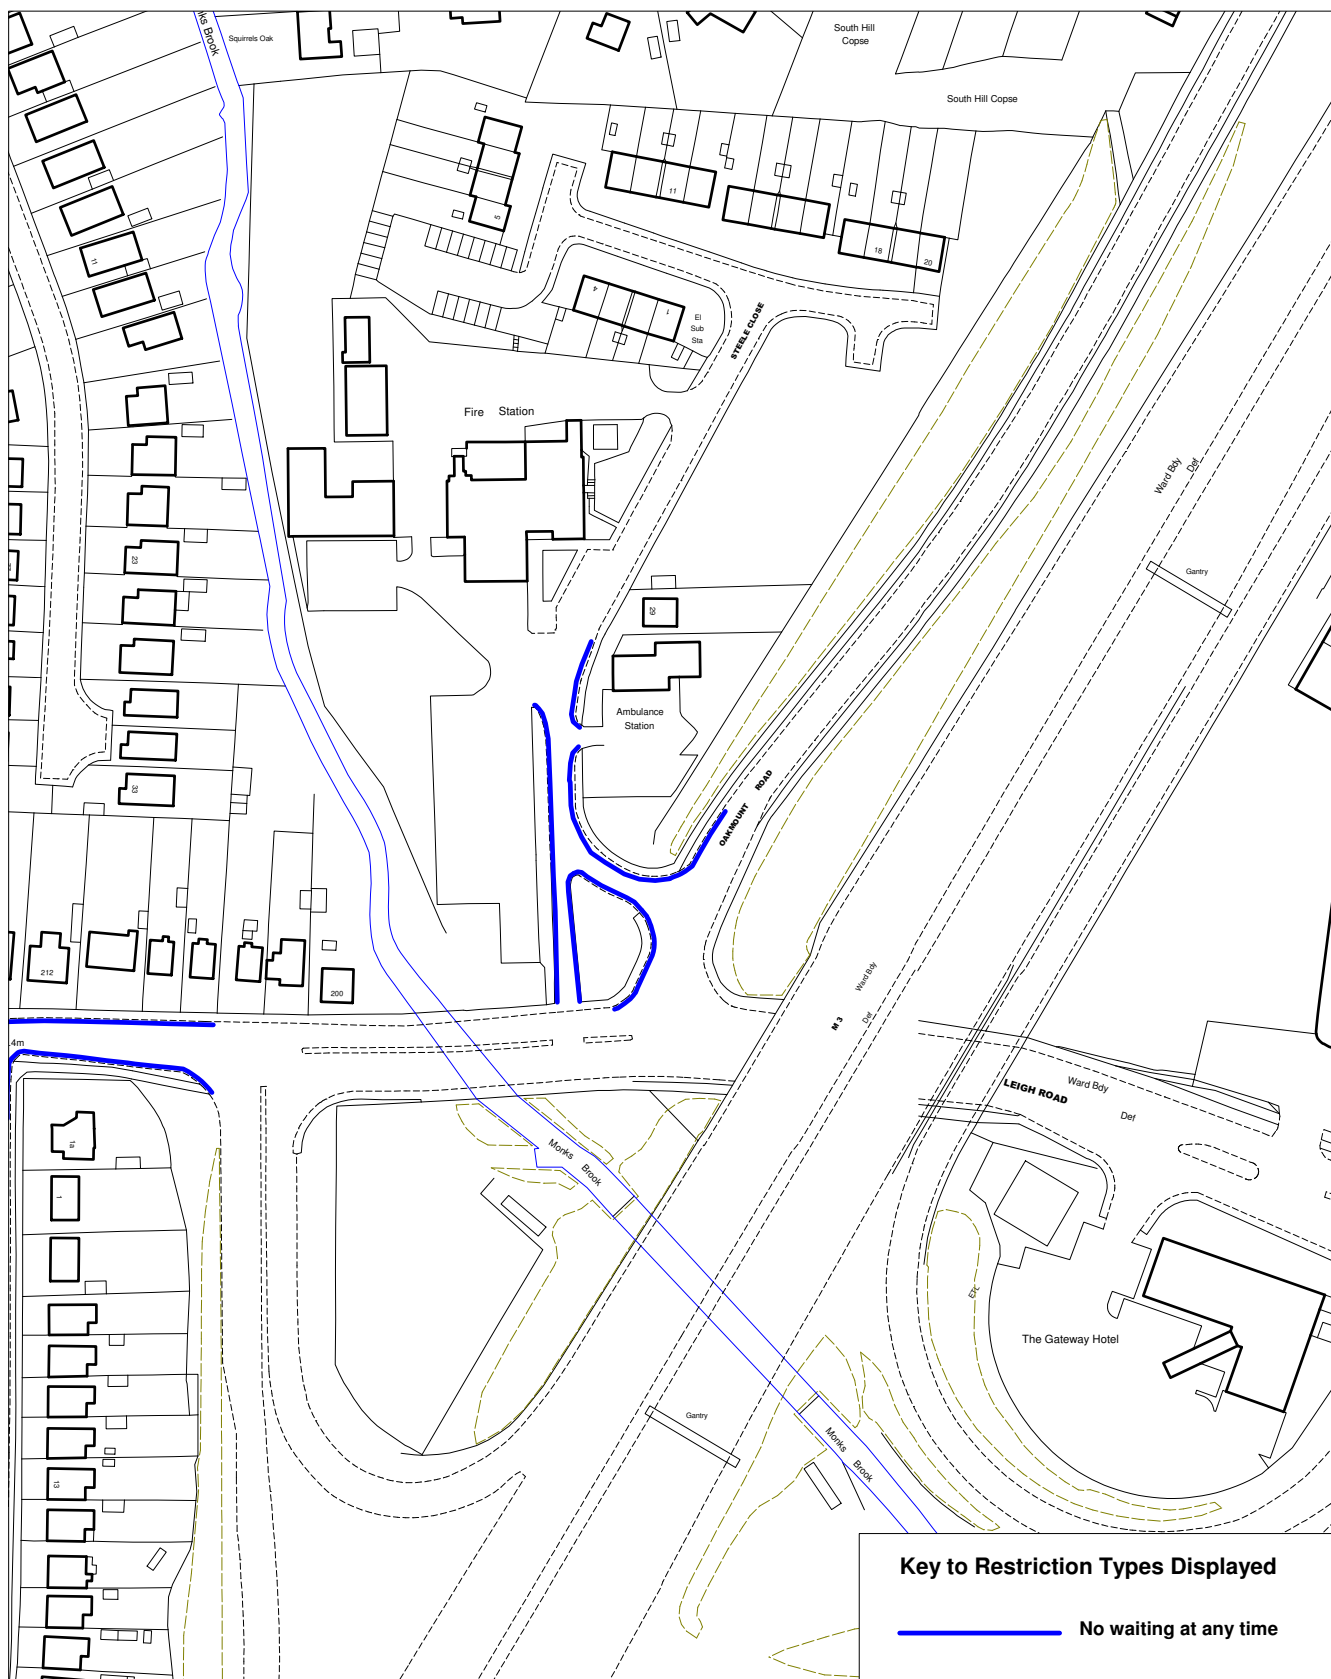

Key to Restriction Types Displayed

————— No waiting at any time



CHANDLER'S FORD PARKING RESTRICTIONS

This map is reproduced from Ordnance Survey material with the permission of Ordnance Survey on behalf of the Controller of Her Majesty's Stationery Office (c) Crown Copyright. Unauthorised reproduction infringes Crown copyright and may lead to prosecution or civil proceedings.
Eastleigh Borough Council
Licence No: 100019622 (2006)

SCALE	1 : 1250
DATE	19/02/2009
DRAWING No.	E/TM/01/N/13/016
DRAWN BY	PG
CHECKED BY	SRW