

THE BOROUGH OF EASTLEIGH (CHANDLERS FORD AND
HILTINGBURY) (PROHIBITION AND RESTRICTION OF WAITING)
(DISABLED PERSONS PARKING PLACES)
(AMENDMENT NO.9) ORDER 2009

The Council of the Borough of Eastleigh (hereinafter referred to as "the Council") pursuant to arrangements made under Section 19 of the Local Government Act 2000 with the Hampshire County Council in exercise of the powers of the said County Council under Sections 1, 2 and 4 of the Road Traffic Regulation Act 1984 ("the Act") and Part IV of Schedule 9 to the Act, and of all other enabling powers, and after consultation with the Chief Officer of Police in accordance with Part III of Schedule 9 to the Act hereby makes the following Order:-

Commencement and Citation

1. This Order shall come into operation on 3 December 2009 and may be cited as the "Borough of Eastleigh (Chandlers Ford and Hiltingbury) (Prohibition and Restriction of Waiting) (Disabled Persons Parking Places) (Amendment No.9) Order 2009".

Prohibition and Restriction of Waiting

2. In this Order the Principal Order means The Borough of Eastleigh (Chandlers Ford and Hiltingbury) (Prohibition and Restriction of Waiting) (Disabled Persons Parking Places) Order 2004
3. The Principal Order is hereby amended as follows:
 - (a) In the First Schedule (No Waiting at Any Time) after item number 52 relating to School Close there shall be inserted:

52A. School Close Southwest From a point 83 metres northeast of its junction with School Lane north-eastwards for a distance of 15 metres.
 - (b) In the First Schedule (No Waiting at Any Time) item number 64C relating to Sycamore Avenue shall be revoked and replaced with:

Sycamore Avenue	Both	From its junction with Ashdown Road eastwards for a distance of 29 metres.
-----------------	------	--
 - (c) In the First Schedule (No Waiting at Any Time) after item number 18A relating to Cuckoo Bushes Lane Road there shall be inserted:

18B. Cumberland Avenue Both From its junction with Hillcrest Avenue north-eastwards for a distance of 15 metres.
 - (d) In the First Schedule (No Waiting at Any Time) after item number 211 relating to Greenways there shall be inserted:

- | | | | |
|------|------------------|-----------|--|
| 21J. | Highfield Road | Both | From its junction with Hillcrest Avenue north-eastwards for a distance of 15 metres. |
| 21K. | Hillcrest Avenue | Northeast | From a point 21 metres southeast of its junction with Cumberland Avenue north-westwards to a point 15 metres northwest of the same junction. |
| 21L. | Hillcrest Avenue | Northeast | From a point 23 metres southeast of its junction with Cumberland Avenue north-westwards to a point 14 metres northwest of the same junction. |

Dated this day of 2009

THE COMMON SEAL of EASTLEIGH)
BOROUGH COUNCIL was hereunto)
affixed in the presence of:-)


Head of Legal & Democratic Services

DATED _____ 2009

BOROUGH OF EASTLEIGH
THE BOROUGH OF EASTLEIGH
(CHANDLERS FORD AND
HILTINBURY) (PROHIBITION AND
RESTRICTION OF WAITING)
(DISABLED PERSONS PARKING
PLACES) (AMENDMENT NO.9)
ORDER 2009

A R Ward
Head of Legal & Democratic Services
Eastleigh Borough Council
Civic Offices
Leigh Road
Eastleigh
Hampshire
SO50 9YN

\\EBC01-100\Users\Legal & Democratic Services\Democratic
Services\COMADMIN\TRAFORDS\DECRIM\NONCPZ\PARISHES\CFH\AMEND
NO.X- HILLCREST AVENUE\HILLCREST AVENUE ORDER.DOC

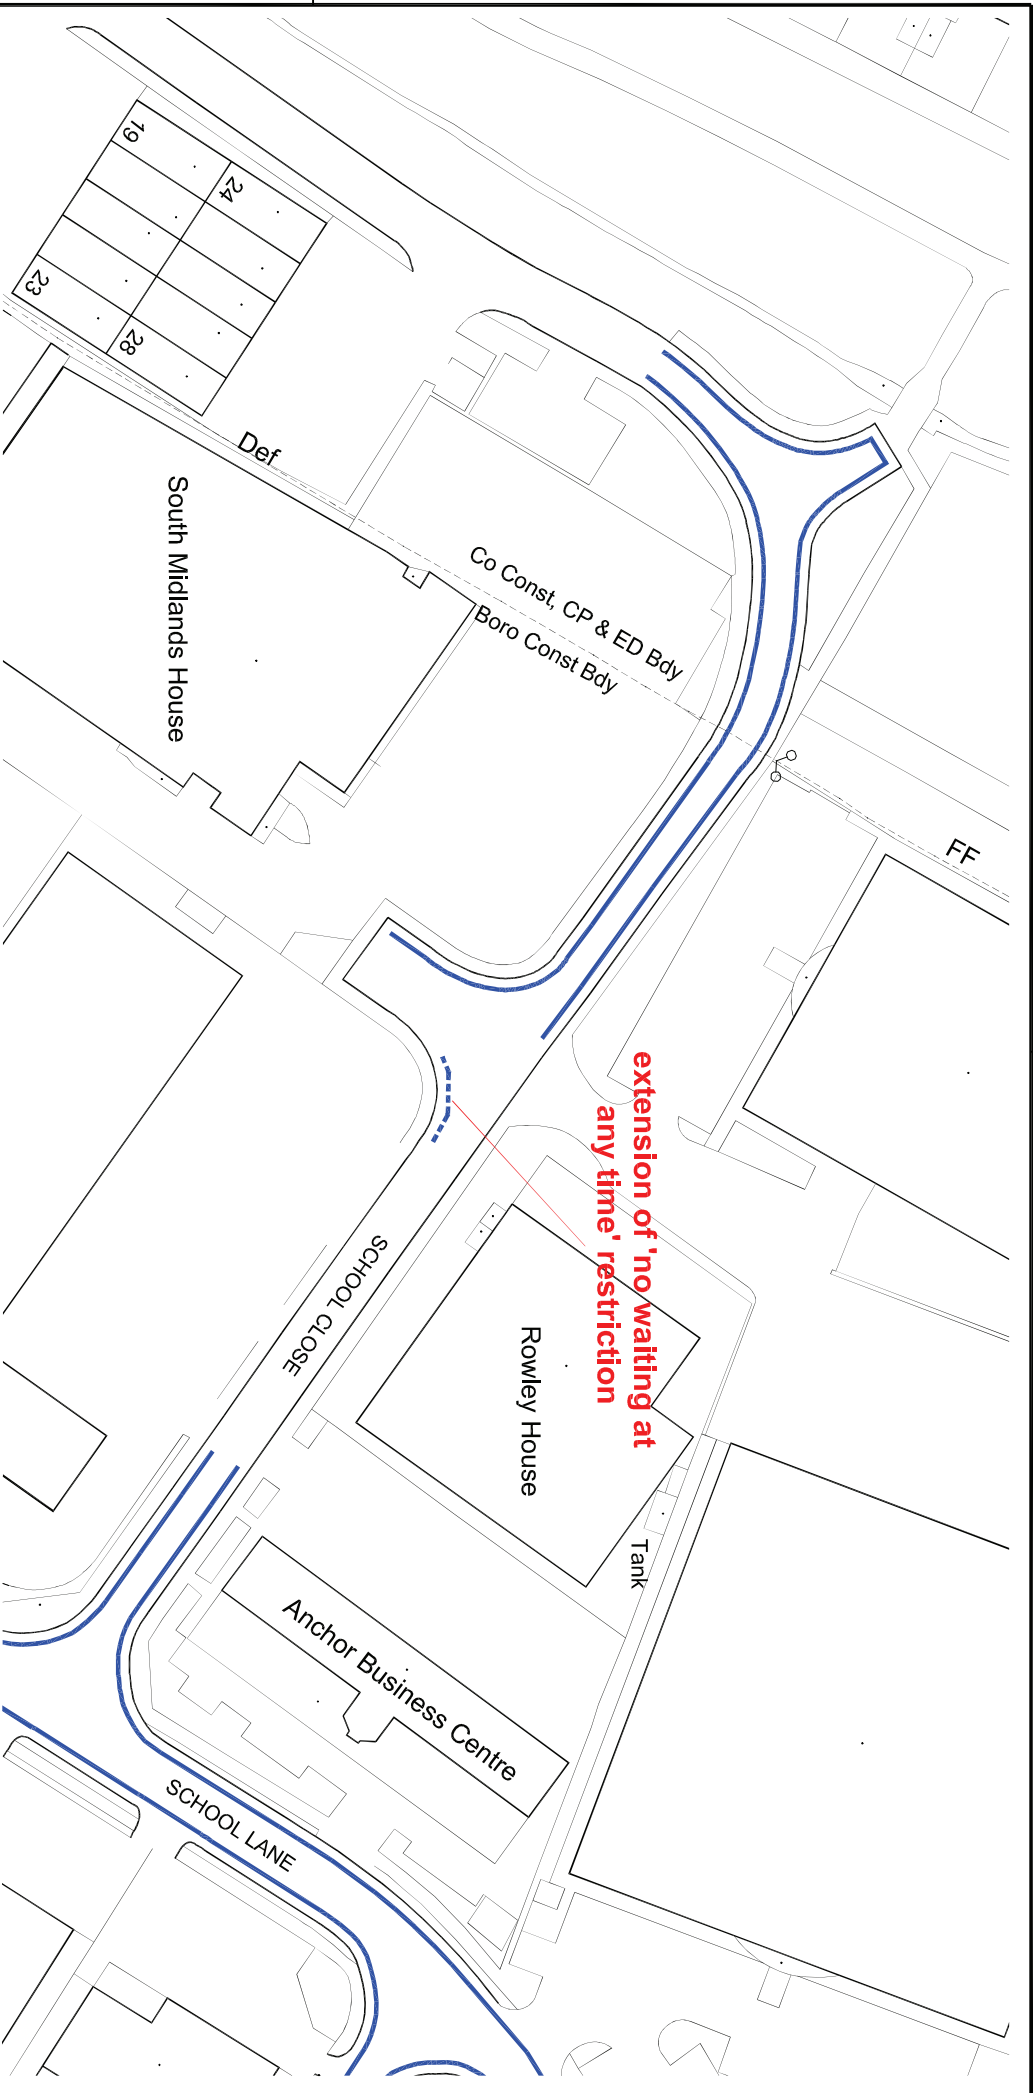

This plan contains extracts from the Ordnance Survey map with the permission of The Controller of Her Majesty's Stationery Office. Unauthorised reproduction infringes Crown copyright and may lead to prosecution or civil proceedings. Licence LA077960



Duncan McVey B.Sc., C.Eng., M.I.C.E.
Head of Transportation & Engineering

Civic Offices
Lleigh Road, Eastleigh
Hampshire, SO50 9YN
Telephone: (023) 8008 8000
Fax: (023) 8062 0908
Email: engineers@eastleigh.gov.uk

**Transportation
and
Engineering**

Scheme
CHANDLER'S FORD PARKING RESTRICTIONS
Title
AMENDMENT TO PARKING RESTRICTIONS:
SCHOOL CLOSE

Scale @A4
1:1000

Date
JUL 09

Drawn by
PG

Drawing No


ETM/01/N/13023

Project No

Checked by
SRW

Key

- Existing 'no waiting at any time' ———
- New 'no waiting at any time' - - - - -

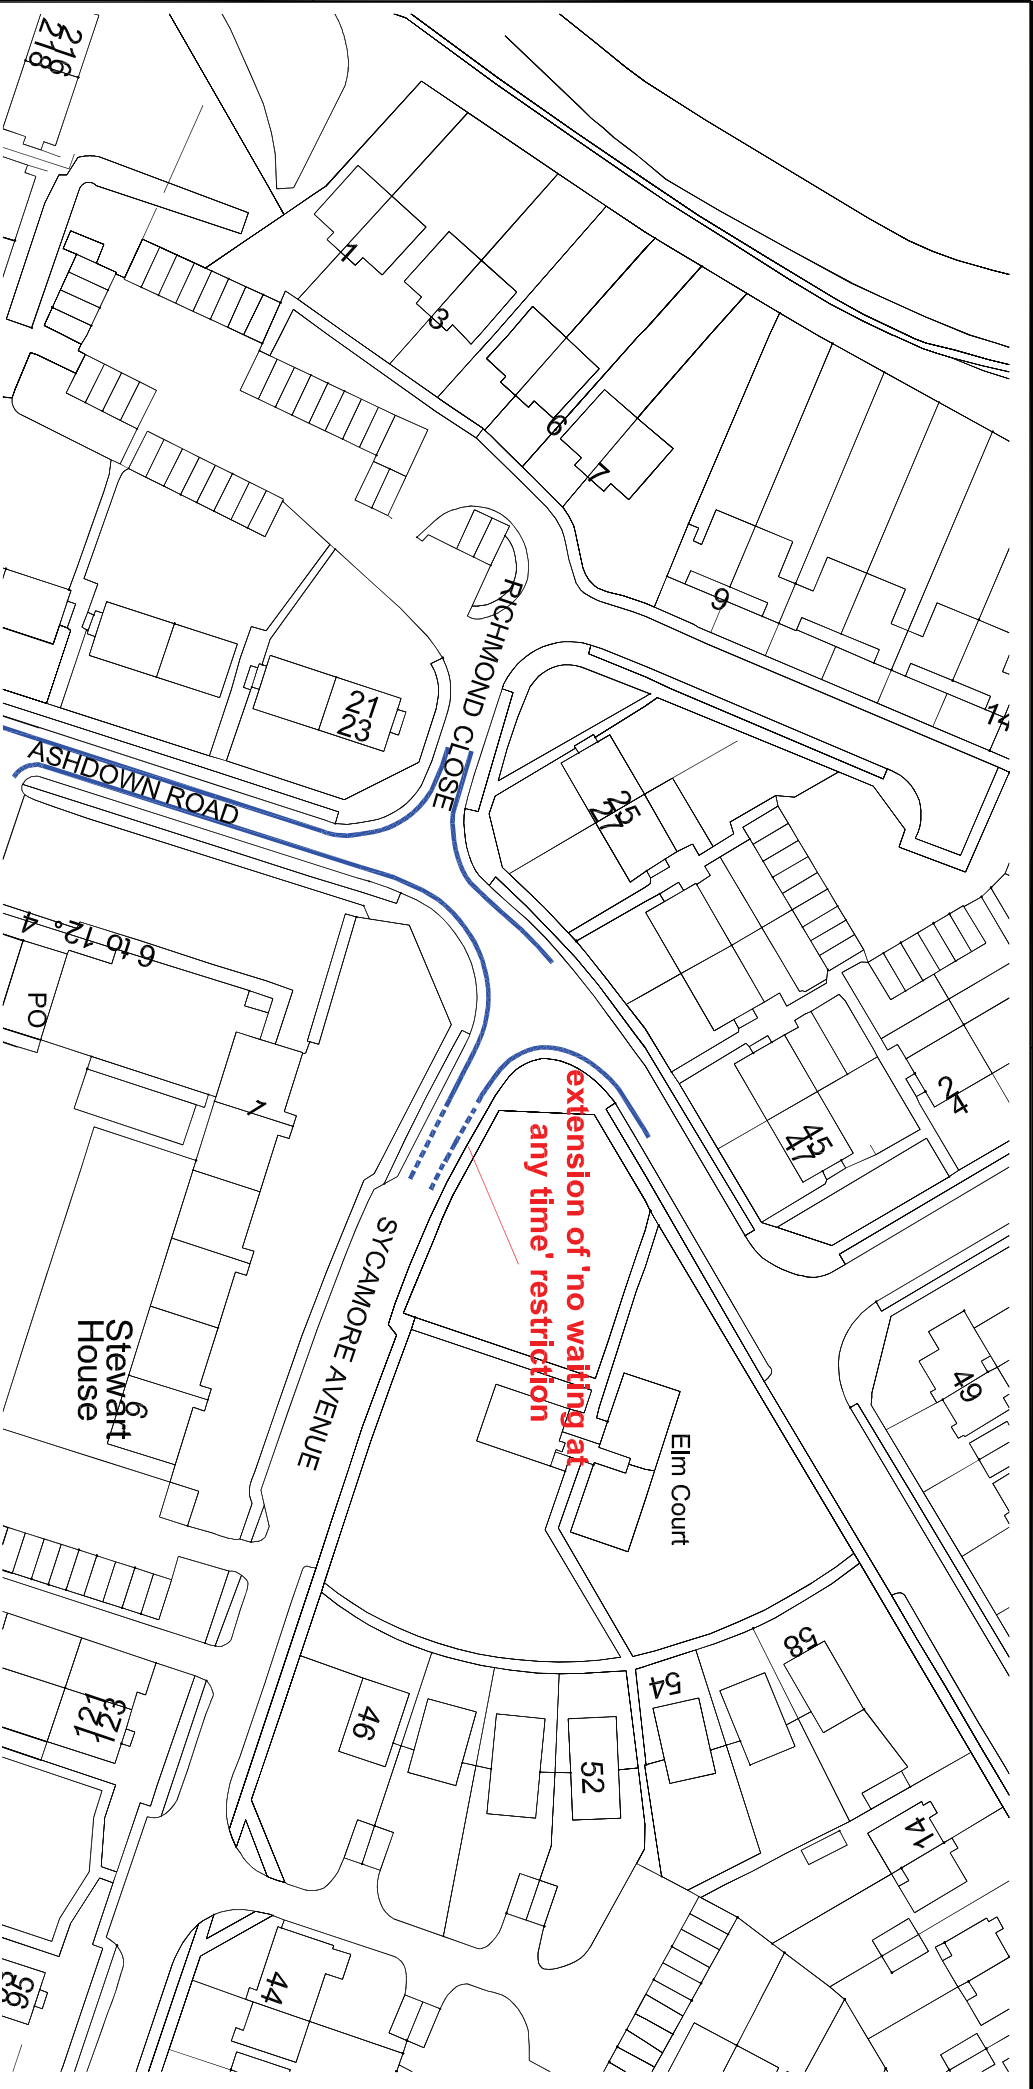

This plan contains extracts from the Ordnance Survey map with the permission of The Controller of Her Majesty's Stationery Office.
 Unauthorised reproduction infringes Crown copyright and may lead to prosecution or civil proceedings. Licence LA077960



Duncan McVey B.Sc., C.Eng., M.I.C.E.
 Head of Transportation & Engineering

Civic Offices
 Leigh Road, Eastleigh
 Hampshire, SO50 3YN
 Telephone: (023) 8068 8000
 Fax: (023) 8062 0908
 Email: engineers@eastleigh.gov.uk

**Transportation
 and
 Engineering**

Scheme
 CHANDLER'S FORD PARKING RESTRICTIONS

Title
 AMENDMENT TO PARKING RESTRICTIONS:
 SYCAMORE AVENUE

Scale @A4
 1:1000

Date
 MAR 09

Project No
 E/7M/01/N/13/019A


Drawn by
 PG

Checked by
 SRW

Key

Existing 'no waiting at any time' —————

Proposed 'no waiting at any time' - - - - -

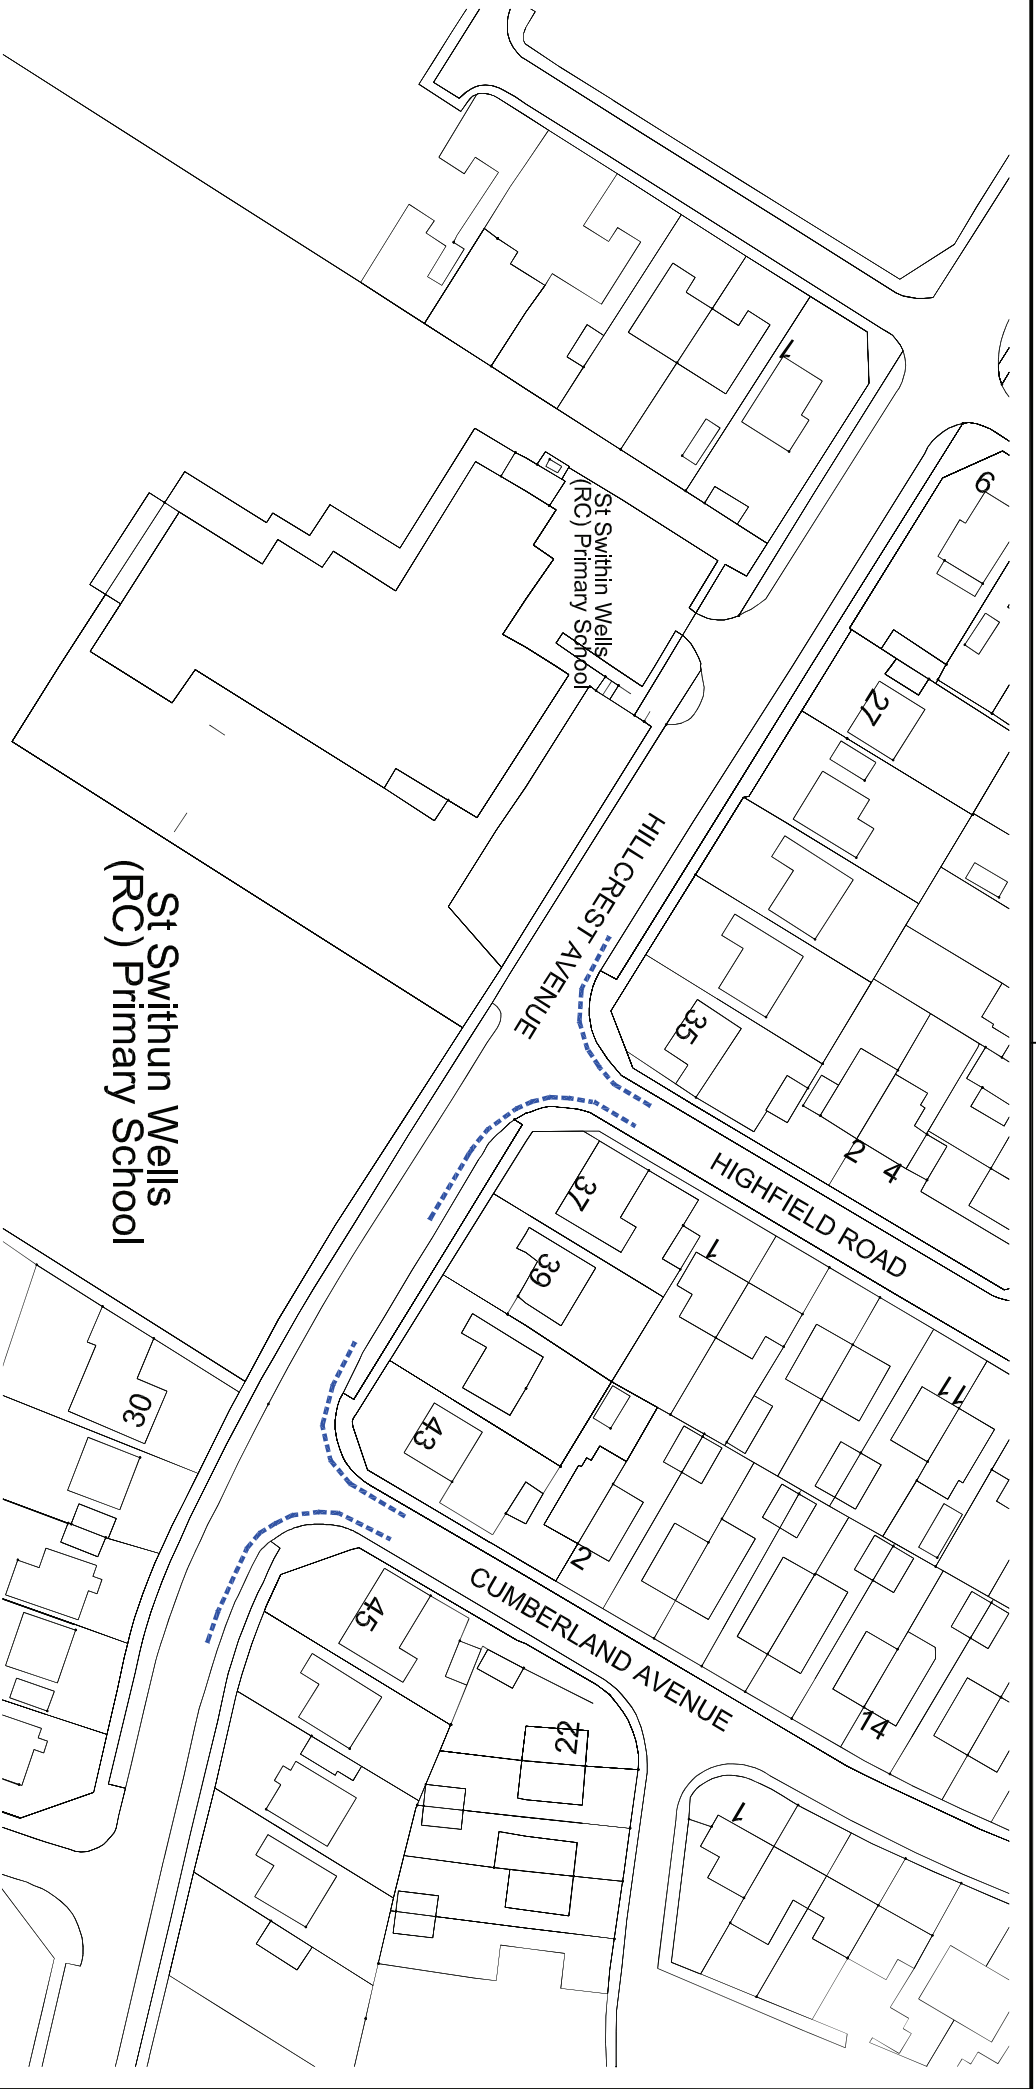

This plan contains extracts from the Ordnance Survey map with the permission of The Controller of Her Majesty's Stationery Office. Unauthorised reproduction infringes Crown copyright and may lead to prosecution or civil proceedings. Licence LA077860



Duncan McVey B.Sc., C.Eng., M.I.C.E.
Head of Transportation & Engineering

Civic Offices
Leigh Road, Eastleigh
Hampshire, SO50 3YN
Telephone: (023) 8008 8000
Fax: (023) 8062 0908
Email: engineers@eastleigh.gov.uk

**Transportation
and
Engineering**

Scheme
CHANDLER'S FORD PARKING RESTRICTIONS

Title
NEW PARKING RESTRICTIONS:
HILLCREST AVENUE

Scale @A4 1:1000 **Date** FEB 09 **Drawn by** PG

Drawing No E/TM/01/N/13/018 **Project No** **Checked by** SRW

Key
Proposed 'no waiting at any time' - - - - -