

THE BOROUGH OF EASTLEIGH (EASTLEIGH TOWN CENTRE)
(AMENDMENT NO.3) ORDER 2009

The Council of the Borough of Eastleigh (hereinafter referred to as "the Council") pursuant to arrangements made under Section 19 of the Local Government Act 2000 with the Hampshire County Council in exercise of the powers of the said County Council under Sections 1, 2 and 4 of the Road Traffic Regulation Act 1984 ("the Act") and Part IV of Schedule 9 to the Act, and of all other enabling powers, and after consultation with the Chief Officer of Police in accordance with Part III of Schedule 9 to the Act hereby makes the following Order:-

Commencement and Citation

1. This Order shall come into operation on 3 December 2009 and may be cited as the "Borough of Eastleigh (Eastleigh Town Centre) (Amendment No.3) Order 2009".

Prohibition and Restriction of Waiting

2. In this Order the Principal Order means The Borough Of Eastleigh (Eastleigh Town Centre) Consolidation Order 2008
3. The Principal Order is hereby amended as follows:

(a) In the First Schedule (No Waiting at Any Time) after item number 57 relating to Market Street there shall be inserted:

57A. Meadow Grove	Inner sides	From a point 4 metres north of its western junction with Leigh Road around the inner side of the square northwards, eastwards and southwards, to a point 4 metres north its eastern junction with Leigh Road.
-------------------	----------------	---

Dated this day of 2009

THE COMMON SEAL of EASTLEIGH)
BOROUGH COUNCIL was hereunto)
affixed in the presence of:-)

Head of Legal & Democratic Services


DATED _____ 2009

BOROUGH OF EASTLEIGH

THE BOROUGH OF EASTLEIGH
(EASTLEIGH TOWN CENTRE)
(AMENDMENT NO.3) ORDER 2009

A R Ward
Head of Legal & Democratic Services
Eastleigh Borough Council
Civic Offices
Leigh Road
Eastleigh
Hampshire
SO50 9YN

\\EBC01-100\Users\Legal & Democratic Services\Democratic
Services\COMADMIN\TRAFORDS\DECIM\NONCPZ\EASTLEIGH_NON
CPZ\EASTLEIGH_TOWN_CENTRE\AMENDNO.X- MEADOW
GROVE\MEADOW GROVE ORDER.DOC

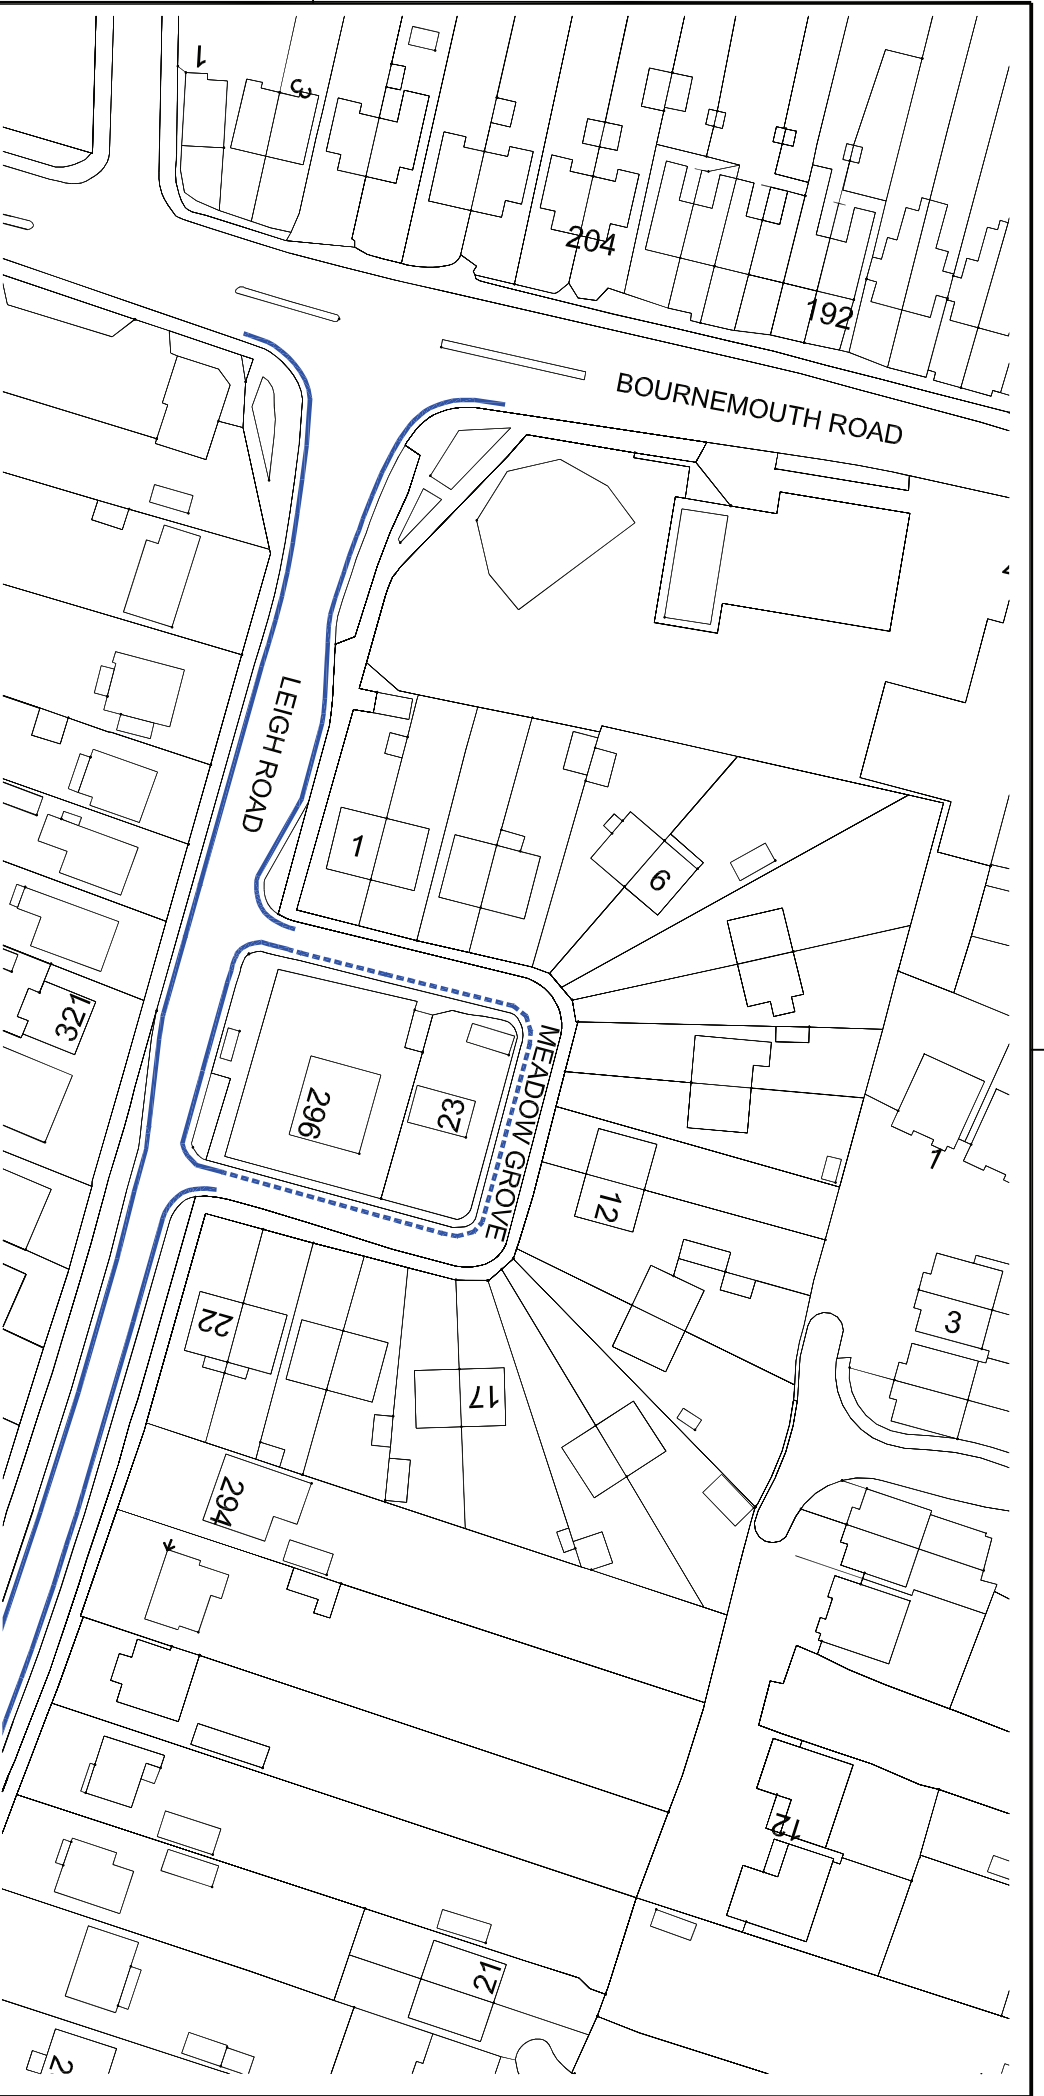

This plan contains extracts from the Ordnance Survey map with the permission of The Controller of Her Majesty's Stationery Office.
 Unauthorised reproduction infringes Crown copyright and may lead to prosecution or civil proceedings. Licence LA077860



Duncan McVey B.Sc., C.Eng., M.I.C.E.
 Head of Transportation & Engineering

Civic Offices
 Leigh Road, Eastleigh
 Hampshire, SO50 9YN
 Telephone: (023) 8068 8000
 Fax: (023) 8062 0908
 Email: engineers@eastleigh.gov.uk

**Transportation
 and
 Engineering**

Scheme
 CHANDLER'S FORD PARKING RESTRICTIONS

Title
 AMENDMENT TO PARKING RESTRICTIONS:
 MEADOW GROVE

Scale @A4	Date	Drawn by
1:1000	FEB 09	PG
Drawing No	Project No	Checked by
ETM/01/N/13020		SRW

Key

Existing 'no waiting at any time' ————

Proposed 'no waiting at any time' - - - - -