

THE BOROUGH OF EASTLEIGH (CAMPBELL ROAD AREA) (RESIDENTS
PARKING PLACES AND PROHIBITION AND RESTRICTION OF WAITING)
(DISABLED PERSONS PARKING PLACES) (SIXTH ZONE) (CONTROLLED
ZONE) (AMENDMENT NO.3) ORDER 2010

The Council of the Borough of Eastleigh (hereinafter referred to as "the Council") pursuant to arrangements made under Section 19 of the Local Government Act 2000 with the Hampshire County Council in exercise of the powers of the said County Council under Sections 1, 2 and 4 of the Road Traffic Regulation Act 1984 ("the Act") and Part IV of Schedule 9 to the Act and of all other enabling powers, and after consultation with the Chief Officer of Police in accordance with Part III of Schedule 9 to the Act hereby makes the following Order:-

Commencement and Citation

1. This Order shall come into operation on 22 February 2010 and may be cited as "The Borough Of Eastleigh (Campbell Road Area) (Residents Parking Places and Prohibition and Restriction of Waiting) (Disabled Persons Parking Places) (Sixth Zone) (Controlled Zone) (Amendment No.3) Order 2010"

Prohibition and Restriction of Waiting

2. In this Order the Principal Order means The Borough Of Eastleigh (Campbell Road Area) (Residents Parking Places and Prohibition and Restriction of Waiting) (Disabled Persons Parking Places) (Sixth Zone) (Controlled Zone) Order 2004
3. The Principal Order is hereby amended as follows:
 - (a) In the Second Schedule (Areas on Highway Designated as Parking Places with Permits) item number 5 (relating to Campbell Road) shall be revoked and replaced with:
 5. Campbell Road South From the southeastern boundary wall of No.40
 west Campbell Road southeastwards to a point 1
 metre northwest of the southeastern boundary
 wall of No.62 Campbell Road.
 - (b) In the Second Schedule (Areas on Highway Designated as Parking Places with Permits) item number 8 (relating to Campbell Road) shall be revoked.
 - (c) In the Second Schedule (Areas on Highway Designated as Parking Places with Permits) item number 9 (relating to Campbell Road) shall be revoked and replaced with:

- | | | | |
|----|---------------|------------|---|
| 9. | Campbell Road | South-west | From the southeastern boundary wall of No.106 Campbell Road southeastwards to the southeastern boundary wall of No.118 Campbell Road. |
|----|---------------|------------|---|

(d) In the Second Schedule (Areas on Highway Designated as Parking Places with Permits) item number 12A (relating to Campbell Road) shall be revoked and replaced with:

- | | | | |
|------|---------------|------------|---|
| 12A. | Campbell Road | North-east | From a point 2 metres southeast of the southeastern boundary wall of No.19 Campbell Road southeastwards to a point 1.5 metres southeast of the southeastern boundary wall of No.21 Campbell Road. |
|------|---------------|------------|---|

(e) In the Second Schedule (Areas on Highway Designated as Parking Places with Permits) item number 18 (relating to Campbell Road) shall be revoked and replaced with:

- | | | | |
|------|---------------|------------|---|
| 18. | Campbell Road | North-east | From the southeastern boundary wall of No.89 Campbell Road southeastwards to a point 0.5 metres southeast of the southeastern boundary wall of No.99 Campbell Road. |
| 18A. | Campbell Road | North-east | From a point 1 metre northwest of the southeastern boundary wall of No.101 Campbell Road southeastwards to the southeastern boundary wall of No.105 Campbell Road. |
| 18B. | Campbell Road | North-east | From a point 1.5 metres southeast of the southeastern boundary wall of No.107 Campbell Road southeastwards to a point 1.5 metres southeast of the southeastern boundary wall of No.109 Campbell Road. |

(f) In the Second Schedule (Areas on Highway Designated as Parking Places with Permits) item number 21 (relating to Campbell Road) shall be revoked and replaced with:

- | | | | |
|------|---------------|------------|---|
| 21. | Campbell Road | North-east | From the southeastern boundary wall of No.139 Campbell Road southeastwards to a point 1.5 metres southeast of the southeastern boundary wall of No.145 Campbell Road. |
| 21A. | Campbell Road | North-east | From the southeastern boundary wall of No.147 Campbell Road southeastwards to the southeastern boundary wall of No.175 Campbell Road. |

(g) In the Third Schedule (No Waiting at Any Time) item number 9 (relating to Campbell Road) shall be revoked.

(h) In the Third Schedule (No Waiting at Any Time) item number 13 (relating to Campbell Road) shall be revoked and replaced with:

13.	Campbell Road	North-east	From a point 1.5 metres southeast of the southeastern boundary wall of No.21 Campbell Road southeastwards to the southeastern boundary wall of No.25 Campbell Road.
-----	---------------	------------	---

(i) In the Third Schedule (No Waiting at Any Time) item number 19 (relating to Campbell Road) shall be revoked and replaced with:

19.	Campbell Road	North-east	From a point 1.5 metres southeast of the southeastern boundary wall of No.109 Campbell Road southeastwards to the southeastern boundary wall of No.113 Campbell Road.
-----	---------------	------------	---

(j) In the Sixth Schedule (Areas on the Highway Designated as Disabled Persons Parking Places) items numbered 1 and 1A shall be revoked and replaced with:

1.	Campbell Road	South-west	From a point 1 metre southeast of the southeastern boundary wall of No.70 Campbell Road northwestwards to a point 1 metre northwest of the southeastern boundary wall of No.62 Campbell Road, a distance of 23 metres.	Within the bay marked by white lines	Disabled persons vehicles	All Days	All Hours
----	---------------	------------	--	--------------------------------------	---------------------------	----------	-----------

1A.	Campbell Road	North-east	From a point 0.5 metres northwest of the northwestern boundary wall of No.17 Campbell Road southeastwards to a point 2 metres southeast of the southeastern boundary wall of No.19 Campbell Road, a distance of 13 metres.	Within the bay marked by white lines	Disabled persons vehicles	All Days	All Hours
-----	---------------	------------	--	--------------------------------------	---------------------------	----------	-----------

1B.	Campbell Road	South-west	From the southeastern boundary wall of No.100 Campbell Road southeastwards to the southeastern boundary wall of No.106 Campbell Road, a distance of 16 metres.	Within the bay marked by white lines	Disabled persons vehicles	All Days	All Hours
1C.	Campbell Road	North-east	From a point 0.5 metres southeast of the southeastern boundary wall of No.99 Campbell Road southeastwards to a point 1 metre northwest of the southeastern boundary wall of No.101 Campbell Road, a distance of 6.5 metres.	Within the bay marked by white lines	Disabled persons vehicles	All Days	All Hours
1D.	Campbell Road	North-east	From the southeastern boundary wall of No.105 Campbell Road southeastwards to a point 1.5 metres southeast of the southeastern boundary wall of No.107 Campbell Road, a distance of 6.5 metres.	Within the bay marked by white lines	Disabled persons vehicles	All Days	All Hours
1E.	Campbell Road	North-east	From a point 0.5 metres southeast of the southeastern boundary wall of No.145 Campbell Road southeastwards to the southeastern boundary wall of No.147 Campbell Road, a distance of 6.5 metres.	Within the bay marked by white lines	Disabled persons vehicles	All Days	All Hours

Dated this day of 2010

THE COMMON SEAL of EASTLEIGH)
BOROUGH COUNCIL was hereunto)
affixed in the presence of:-)

Head of Legal & Democratic Services

DATED _____ 2010


BOROUGH OF EASTLEIGH

THE BOROUGH OF EASTLEIGH
(CAMPBELL ROAD AREA)
(RESIDENTS PARKING PLACES
AND PROHIBITION AND
RESTRICTION OF WAITING)
(DISABLED PERSONS PARKING
PLACES) (SIXTH ZONE)
(CONTROLLED ZONE)
(AMENDMENT NO.3) ORDER 2010

A R Ward
Head of Legal & Democratic Services
Eastleigh Borough Council
Civic Offices
Leigh Road
Eastleigh
Hampshire
SO50 9YN




SCALE	1 : 250
DATE	05/10/2009
DRAWING No.	ETMMA1P1S3102
DRAWN BY	NP
CHECKED BY	

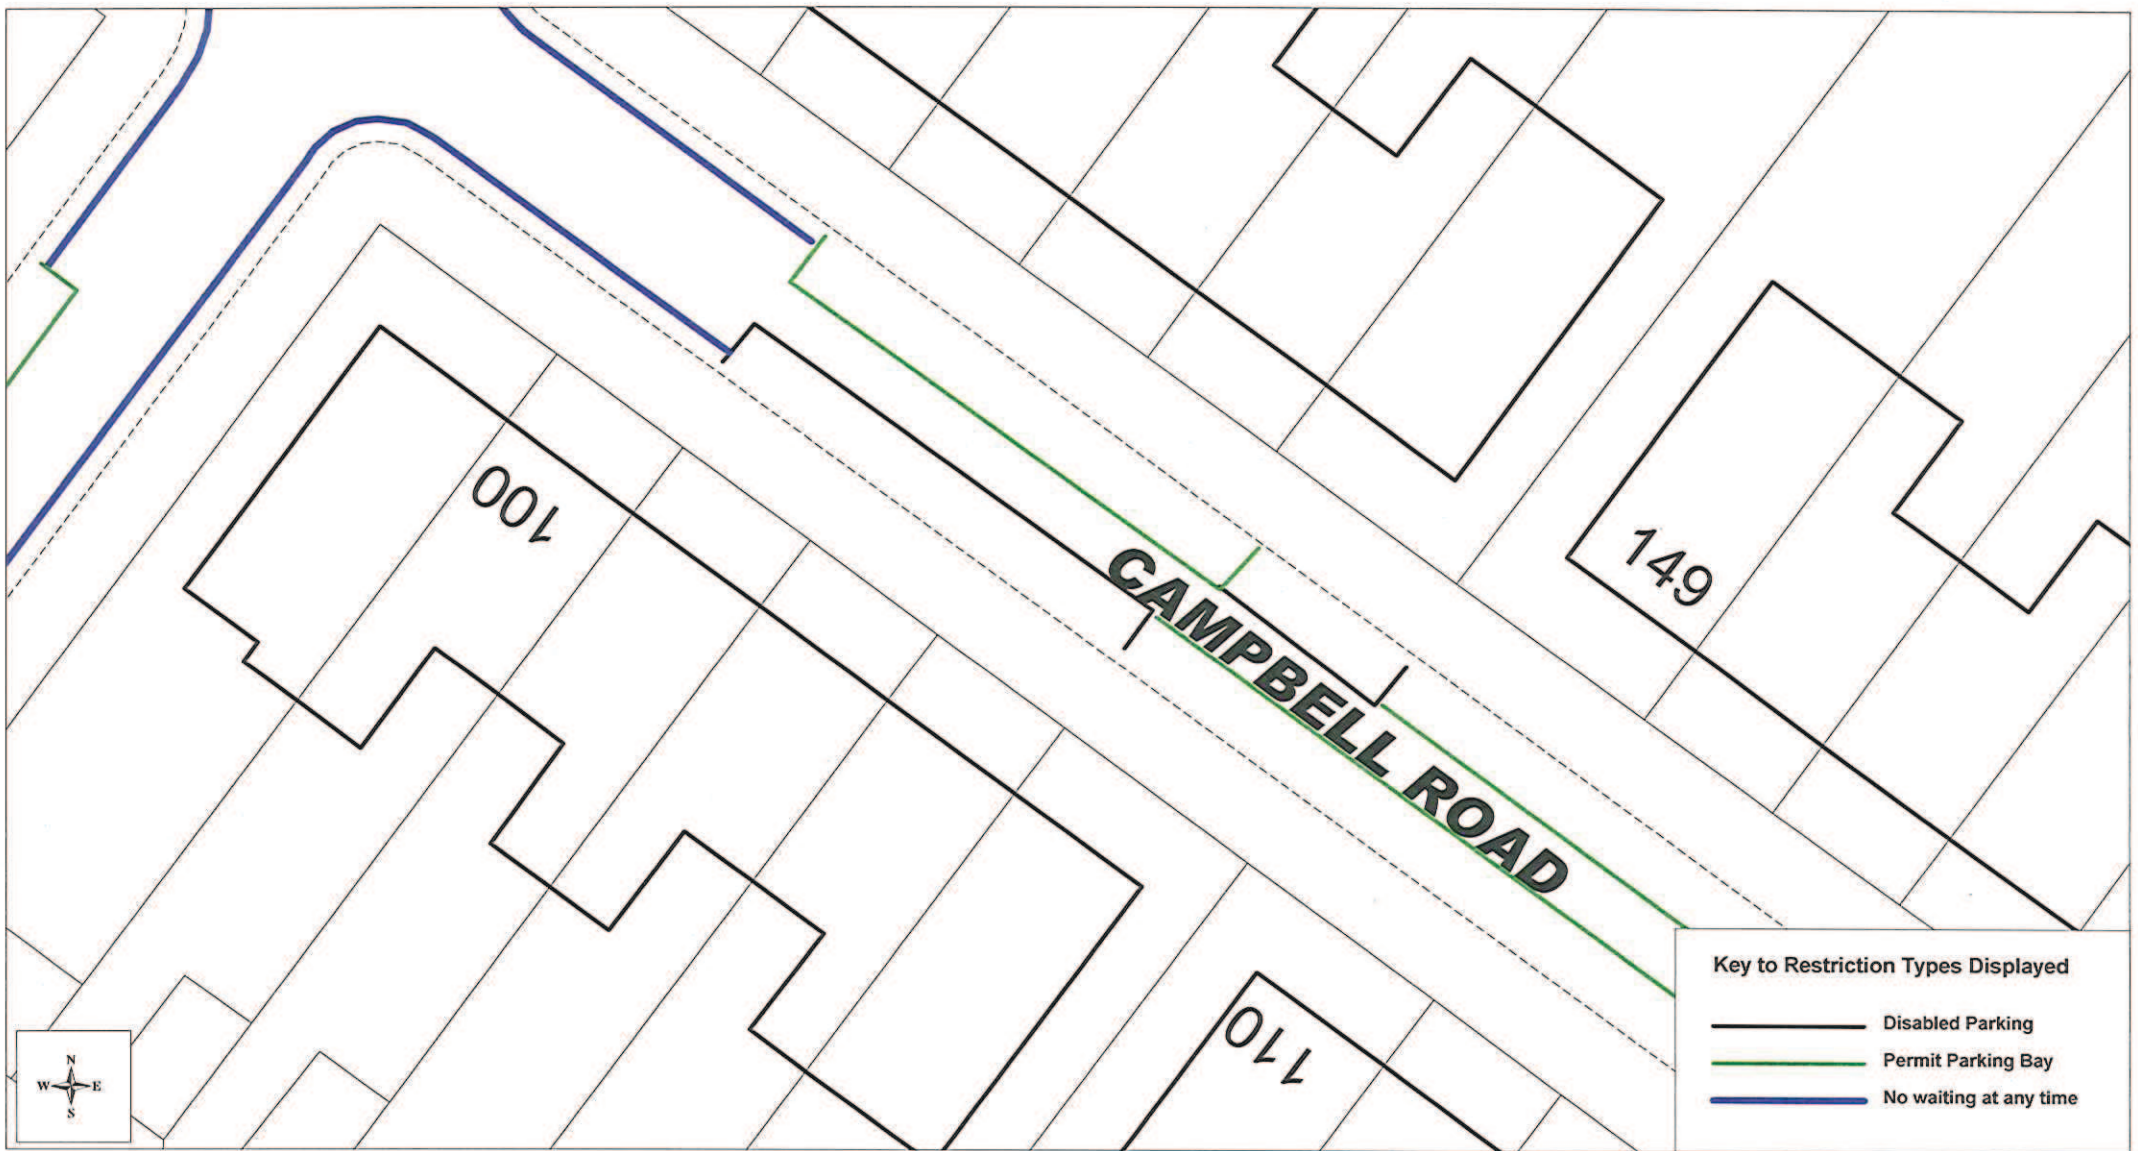

Proposed TRO - Campbell Road

(c) Crown copyright. All rights reserved
Eastleigh Borough Council
Licence No. 100019622 (2006)

SCALE	1 : 250
DATE	05/10/2009
DRAWING No.	ETM/01/P/53/04
DRAWN BY	NP
CHECKED BY	

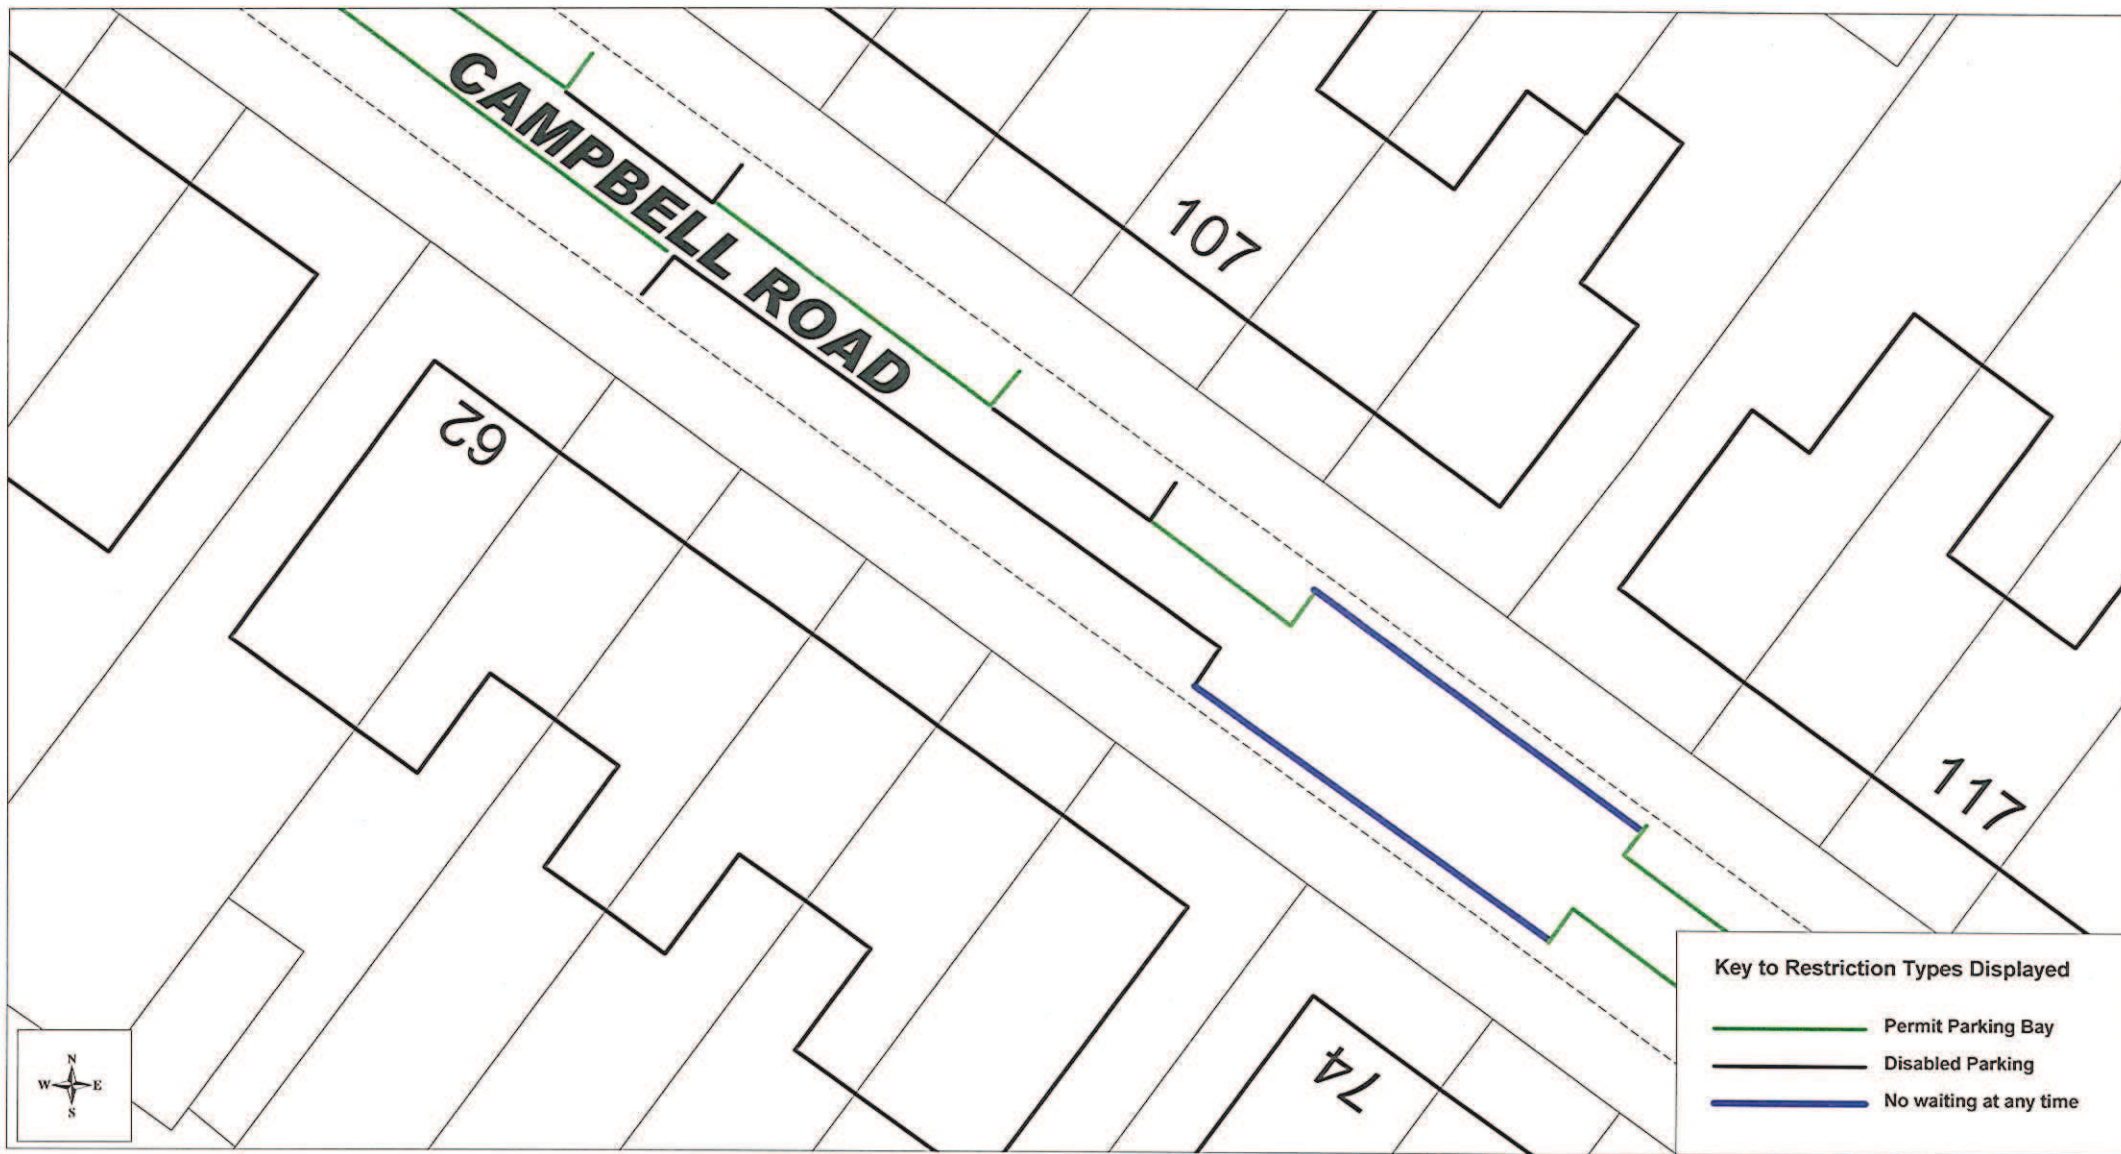

Proposed TRO - Campbell Road

(c) Crown copyright. All rights reserved
Eastleigh Borough Council
Licence No. 100019622 (2006)

SCALE	1 : 250
DATE	05/10/2009
DRAWING No.	E/10/01/P/53/06
DRAWN BY	NP
CHECKED BY	