

THE BOROUGH OF EASTLEIGH (VARIOUS ROADS) (PROHIBITION OF VERGE PARKING) (AMENDMENT NO.2) ORDER 2010

The Council of the Borough of Eastleigh (hereinafter referred to as "the Council") pursuant to arrangements made under Section 19 of the Local Government Act 2000 with the Hampshire County Council in exercise of the powers of the said County Council under Sections 1, 2 and 4 of the Road Traffic Regulation Act 1984 ("the Act") and Part IV of Schedule 9 to the Act, and of all other enabling powers, and after consultation with the Chief Officer of Police in accordance with Part III of Schedule 9 to the Act hereby makes the following Order:-

Commencement and Citation

1. This Order shall come into operation on 15 March 2010 and may be cited as "the Borough of Eastleigh (Various Roads) (Prohibition of Verge Parking) (Amendment No.2) Order 2010".

Prohibition and Restriction of Waiting

2. In this Order the Principal Order means Borough of Eastleigh (Various Roads) (Prohibition of Verge Parking) Order 2006

3. The Principal Order is hereby amended as follows:

(a) In the Schedule after item number 4 relating to Brownhill Road there shall be inserted:

- | | | | |
|-----|----------------|------|---|
| 4A. | Brunswick Road | Both | From its North Easterly junction with Latham Road for its entire length until its South Westerly junction with Latham Road. |
| 4B. | Camelia Grove | Both | From its Junction with Mortimers Lane for its entire length. |

(b) In the Schedule after item number 13 relating to Merdon Avenue there shall be inserted:

- | | | | |
|------|----------------|------|---|
| 13A. | Mitchell Drive | Both | From its junction with Witt Rd following the kerb line including the turning heads for its entire length. |
|------|----------------|------|---|

(c) In the Schedule after item number 15 relating to Old Fair Oak Road there shall be inserted:

- | | | | |
|------|--------------|------|---|
| 15A. | Ormond Close | Both | From its junction with Brunswick Road for its entire length including the turning head. |
|------|--------------|------|---|

(d) In the Schedule after item number 23 relating to Underwood Road there shall be inserted:

23A.	Victena Road	Both	From its junction with Witt road to its Junction with Sandy Lane.
------	--------------	------	---

Dated this day of 2010

THE COMMON SEAL of EASTLEIGH)
BOROUGH COUNCIL was hereunto)
affixed in the presence of:-)

Head of Legal & Democratic Services

DATED _____ 2010

BOROUGH OF EASTLEIGH

THE BOROUGH OF EASTLEIGH
(VARIOUS ROADS) (PROHIBITION
OF VERGE PARKING)
(AMENDMENT NO.2) ORDER 2010

A R Ward
Head of Legal & Democratic Services
Eastleigh Borough Council
Civic Offices
Leigh Road
Eastleigh
Hampshire
SO50 9YN

\\EBC01-100\Users\Legal & Democratic Services\Democratic
Services\COMADMIN\TRAFORDS\DECRI\IVERGES\
AMENDMENTS\AMEND_NO.2_CAMELIA_GROVE\CAMELIA GROVE
ORDER.DOC



Key to Restriction Types Displayed

Prohibition of verge parking

Proposed 'No parking on the verge' restriction

SCALE	1 : 1250
DATE	14/09/2009
DRAWING No.	E/TM/01/L/015/003
DRAWN BY	JF
CHECKED BY	SRW

(c) Crown copyright. All rights reserved
 Eastleigh Borough Council
 Licence No. 100019622 (2006)





Camelia Grove - Fair Oak

Proposed 'No parking on the verge' Restriction

(c) Crown copyright. All rights reserved
 Eastleigh Borough Council
 Licence No. 100019622 (2006)

SCALE	1 : 1250
DATE	17/08/2009
DRAWING No.	E/TM/01/L/015/004
DRAWN BY	JF
CHECKED BY	SRW





Key to Restriction Types Displayed

- + - + - + - + Prohibition of verge parking
- - - - - Existing Restrictions




Mitchell Drive - Fair Oak

Proposed 'No parking on the verge' Restriction

(c) Crown copyright. All rights reserved
 Eastleigh Borough Council
 Licence No. 100019622 (2006)

SCALE	1 : 1250
DATE	17/08/2009
DRAWING No.	E/TM/01/L/015/002
DRAWN BY	JF
CHECKED BY	SRW

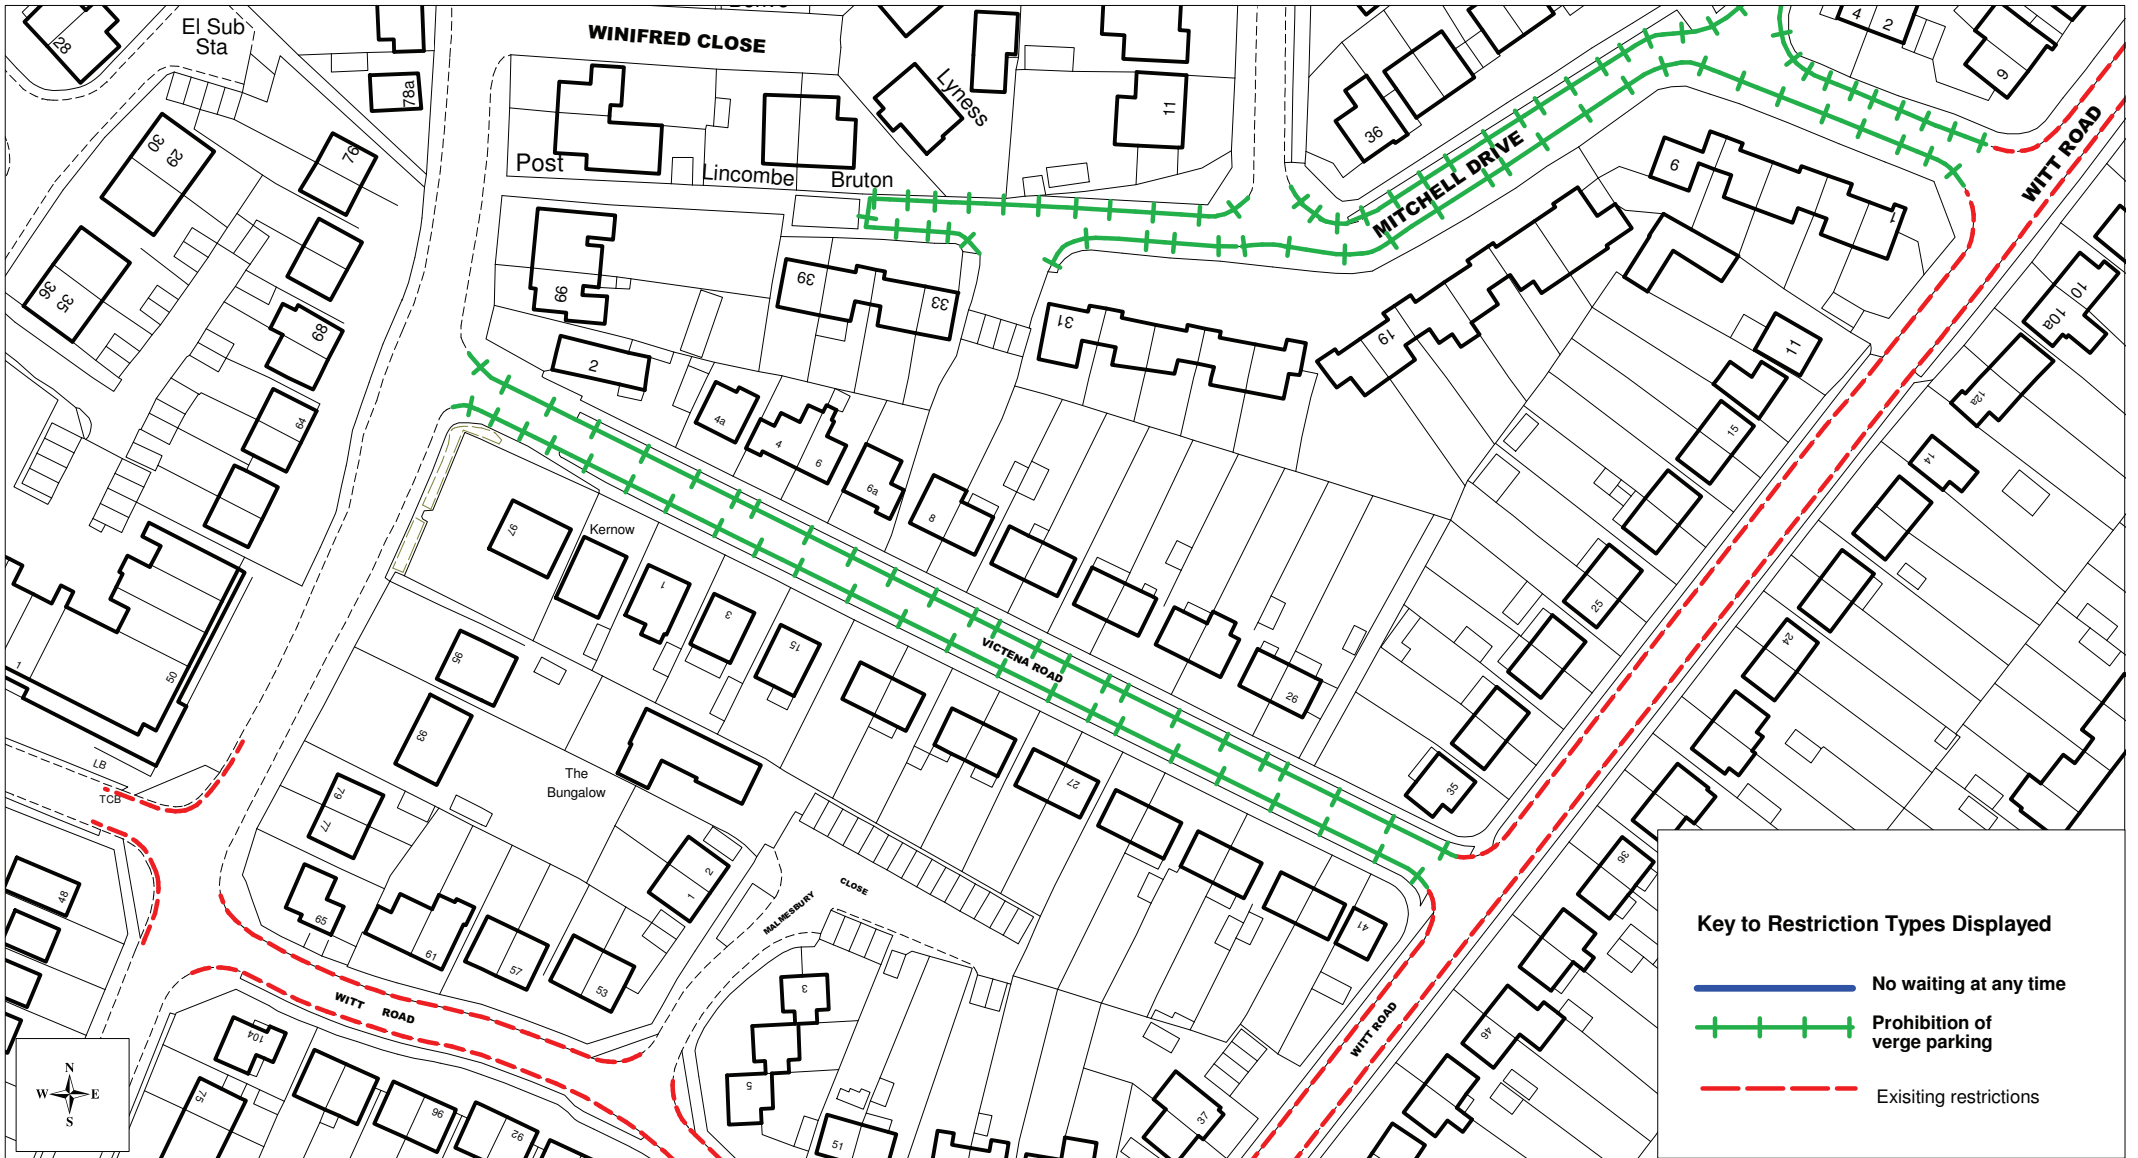

Key to Restriction Types Displayed

- No waiting at any time
- - - Prohibition of verge parking
- - - Existing restrictions



Victena Road - Fair Oak

Proposed 'No parking on the verge' Restriction

(c) Crown copyright. All rights reserved
 Eastleigh Borough Council
 Licence No. 100019622 (2006)

SCALE	1 : 1250
DATE	17/08/2009
DRAWING No.	E/TM/01/L/015/001
DRAWN BY	JF
CHECKED BY	SRW