

THE BOROUGH OF EASTLEIGH (EASTLEIGH TOWN CENTRE)
(AMENDMENT NO.5) ORDER 2010

The Council of the Borough of Eastleigh (hereinafter referred to as "the Council") pursuant to arrangements made under Section 19 of the Local Government Act 2000 with the Hampshire County Council in exercise of the powers of the said County Council under Sections 1, 2 and 4 of the Road Traffic Regulation Act 1984 ("the Act") and Part IV of Schedule 9 to the Act, and of all other enabling powers, and after consultation with the Chief Officer of Police in accordance with Part III of Schedule 9 to the Act hereby makes the following Order:-

Commencement and Citation

1. This Order shall come into operation on 25 March 2010 and may be cited as "the Borough of Eastleigh (Eastleigh Town Centre) (Amendment No.5) Order 2010".

Prohibition and Restriction of Waiting

2. In this Order the Principal Order means The Borough Of Eastleigh (Eastleigh Town Centre) Consolidation Order 2008
3. The Principal Order is hereby amended as follows:

- (a) In Article 2(1) after the definition of "hackney carriage" there shall be inserted:

““heavy or large goods” includes all heavy, large or unmanageable goods that are unable to be carried more than a short distance and “delivery and collection” or “loading and unloading”, in relation to heavy, large or unmanageable goods, includes checking the goods for the purpose of their delivery or collection and does not include any period prior to purchasing goods but only for the collection of pre-paid items when they are large, heavy or unmanageable;”

- (b) In Article 2(1) the definition of “motorcycle” shall be revoked and replaced with:

““solo motorcycle” means a motor cycle without a side car and having two wheels;”

- (c) All references to ‘motorcycle’ shall be amended to read ‘solo motorcycle’;
 - (d) In Articles 14 and 15 after the words ‘unless loading or unloading’ the following words are inserted ‘of heavy or large goods’;
 - (e) In Article 15 the words ‘Ninth Schedule’ shall be amended to read ‘Tenth Schedule’;

(f) In the First Schedule (No Waiting at Any Time) items numbered 134, 135 and 136 relating to Wide Lane, M27 Link Road shall be revoked and replaced with:

134. Wide Lane Link Both For its entire length.
(A335)

(g) In the Sixth Schedule (Limited Waiting to One Hour Return Prohibited within Two Hours) item number 2 relating to Wide Lane, M27 Link Road Layby shall be revoked.

Dated this day of 2010

THE COMMON SEAL of EASTLEIGH)
BOROUGH COUNCIL was hereunto)
affixed in the presence of:-)


Head of Legal & Democratic Services

DATED 2010

BOROUGH OF EASTLEIGH

THE BOROUGH OF EASTLEIGH
(EASTLEIGH TOWN CENTRE)
(AMENDMENT NO.5) ORDER 2010

A R Ward
Head of Legal & Democratic Services
Eastleigh Borough Council
Civic Offices
Leigh Road
Eastleigh
Hampshire
SO50 9YN

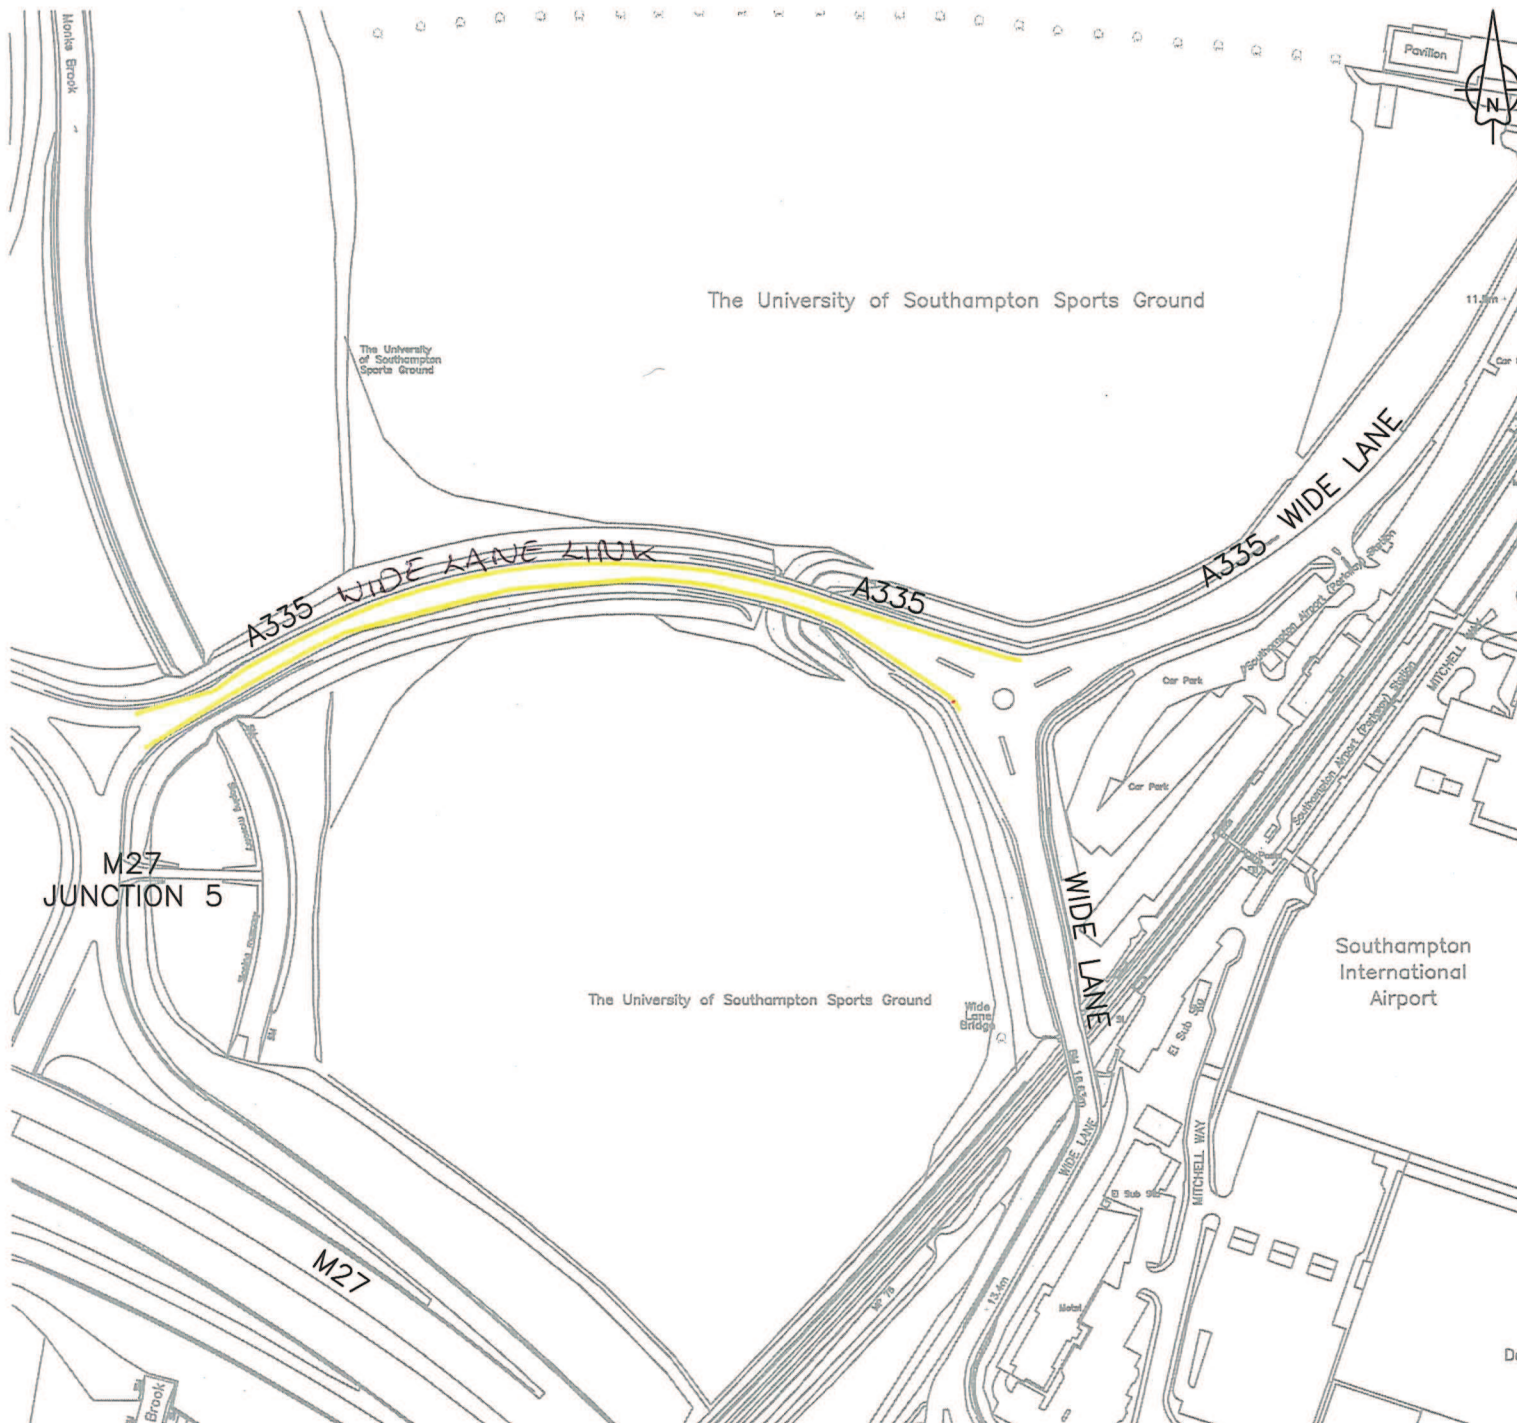

LEGEND

— PROHIBITION OF WAITING

Status: FOR INFORMATION

Rev:	Date:	Description:	Chkd:

Reproduced from the Ordnance Survey mapping with the permission of Her Majesty's Stationery Office (C) Crown copyright. Unauthorised reproduction infringes Crown copyright and may lead to prosecution or civil proceedings. Licence No. 100019622 (2008)



Duncan McVey
 B.Sc., C.Eng., M.I.C.E.
 Head of Transportation and Engineering
 Civic Offices
 Leigh Road, Eastleigh
 Hampshire. SO50 9YN
 Telephone: (023) 8068 8000
 Fax: (023) 8062 0908
 Email: engineers@eastleigh.gov.uk

**Transportation and
Engineering
Services
Unit**

Scheme: M27 JUNCTION 5
IMPROVEMENT SCHEME

Title: WAITING RESTRICTIONS

Scale @ A4:	Date:	Drawn by:	Checked by:
N.T.S.	MARCH 2010	JF	TH

Drawing No.:	Project No.:	Rev:
E/TM/01/P/54/004	E/TM/01/P/54	