

THE BOROUGH OF EASTLEIGH (EASTLEIGH TOWN CENTRE)
(AMENDMENT NO.7) ORDER 2010

The Council of the Borough of Eastleigh (hereinafter referred to as "the Council") pursuant to arrangements made under Section 19 of the Local Government Act 2000 with the Hampshire County Council in exercise of the powers of the said County Council under Sections 1, 2 and 4 of the Road Traffic Regulation Act 1984 ("the Act") and Part IV of Schedule 9 to the Act, and of all other enabling powers, and after consultation with the Chief Officer of Police in accordance with Part III of Schedule 9 to the Act hereby makes the following Order:-

Commencement and Citation

1. This Order shall come into operation on 1 November 2010 and may be cited as the "Borough of Eastleigh (Eastleigh Town Centre) (Amendment No.7) Order 2010".

Prohibition and Restriction of Waiting

2. In this Order the Principal Order means The Borough Of Eastleigh (Eastleigh Town Centre) Consolidation Order 2008

3. The Principal Order is hereby amended as follows:

- (a) After Article 15 the following shall be inserted:

15A. Each of the parts of roads specified in the Nineteenth Schedule to this Order is hereby designated as and is authorised to be used, subject to the provisions of this Order, as a loading bay between the hours of 4.00am and 7.00pm on any day. Save as provided in Article 29 of this Order no person shall except upon the direction or with the permission of a police constable in uniform or a civil enforcement officer cause or permit any vehicle to wait in the loading bays on any day between 4.00am and 7.00pm specified in the Nineteenth Schedule to this Order unless loading or unloading is taking place.

- (b) In the First Schedule (No Waiting at Any Time) item number 123 relating to Wells Place shall be revoked and replaced with:

- | | | | |
|-------|-------------|-------|---|
| 123. | Wells Place | North | From its junction with Southampton Road westwards to the junction of High Street. |
| 123A. | Wells Place | South | From the western end of lay-by opposite junction with Mitchell Road westwards to the junction of High Street. |

- (c) In the First Schedule (No Waiting at Any Time) item number 129 relating to Wells Place shall be revoked.

(d) In the Twelfth Schedule (No stopping except Hackney Carriages) after item number 2 relating to Mitchell Road the following shall be inserted:

- | | | | | |
|----|-------------|-------|---|------------------------|
| 3. | Wells Place | South | In lay-by opposite the junction with Mitchell Road. | All days 7.00pm–4.00am |
|----|-------------|-------|---|------------------------|

(e) After the Eighteenth Schedule the following shall be inserted:

NINETEENTH SCHEDULE
Loading and Unloading Only All Days 4.00am – 7.00pm

- | | Road | Side | Description |
|----|-------------|-------|---|
| 1. | Wells Place | South | In lay-by opposite the junction with Mitchell Road. |

Dated this day of 2010

THE COMMON SEAL of EASTLEIGH)
BOROUGH COUNCIL was hereunto)
affixed in the presence of:-)

Head of Legal & Democratic Services


DATED _____ 2010

BOROUGH OF EASTLEIGH

THE BOROUGH OF EASTLEIGH
(EASTLEIGH TOWN CENTRE)
(AMENDMENT NO.7) ORDER 2010

A R Ward
Head of Legal & Democratic Services
Eastleigh Borough Council
Civic Offices
Leigh Road
Eastleigh
Hampshire
SO50 9YN

U:\Legal & Democratic Services\Democratic
Services\COMADMIN\TRAFORDS\DECIMNONCPZEASTLEIGH_NON
CPZEASTLEIGH_TOWN_CENTRE\AMENDNO.7_WELLS_PLACE\WELLS
PLACE_ORDER.doc

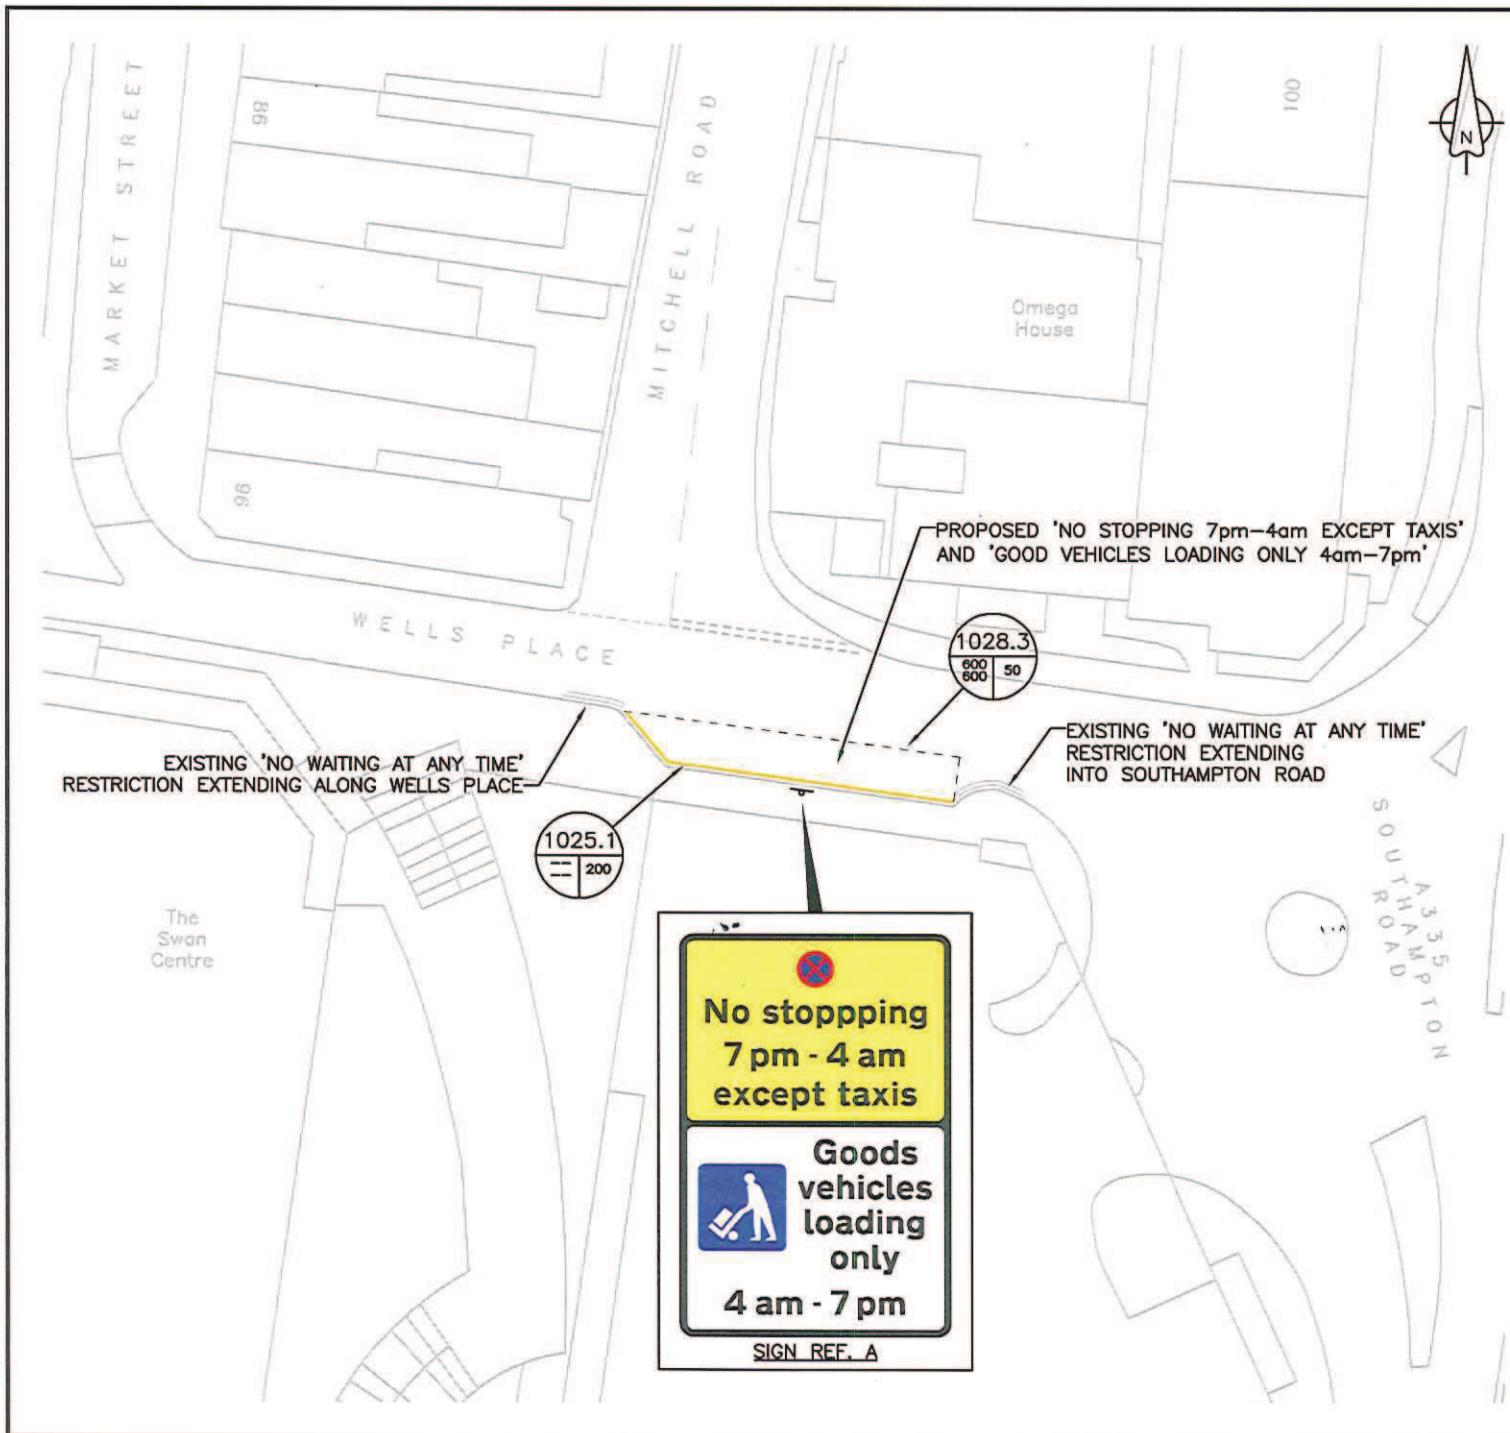

NOTES:

1. THIS DRAWING IS FOR INFORMATION PURPOSES ONLY AND SHALL NOT BE USED FOR CONSTRUCTION.

2. TRAFFIC SIGNS AND ROAD MARKINGS SHALL COMPLY WITH THE TRAFFIC SIGNS REGULATIONS AND GENERAL DIRECTIONS 2002.

LOCATION PLAN:



Status: FOR INFORMATION			
Rev:	Date:	Description:	Chkd:

Reproduced from the Ordnance Survey mapping with the permission of Her Majesty's Stationery Office (C) Crown copyright. Unauthorised reproduction infringes Crown copyright and may lead to prosecution or civil proceedings. Licence No. 100019622 (2010)



Ed Vokes
 Head of Transportation and Engineering
 Civic Offices
 Leigh Road, Eastleigh
 Hampshire. SO50 9YN
 Telephone: (023) 8068 8000
 Fax: (023) 8062 0908
 Email: engineers@eastleigh.gov.uk

Transportation and
 Engineering
 Services
 Unit

Scheme: **WELLS PLACE, EASTLEIGH**

Title: **PROPOSED TRAFFIC REGULATION ORDER**

Scale @ A4: 1:500 Date: APR 10 Drawn by: GJB Checked by: TH

Drawing No.: E/TM/01/P/49/004 Project No.: E/TM/01/P/49 Rev: