

THE BOROUGH OF EASTLEIGH (EASTLEIGH TOWN CENTRE)
(AMENDMENT NO.8) ORDER 2011

The Council of the Borough of Eastleigh (hereinafter referred to as "the Council") pursuant to arrangements made under Section 19 of the Local Government Act 2000 with the Hampshire County Council in exercise of the powers of the said County Council under Sections 1, 2 and 4 of the Road Traffic Regulation Act 1984 ("the Act") and Part IV of Schedule 9 to the Act, and of all other enabling powers, and after consultation with the Chief Officer of Police in accordance with Part III of Schedule 9 to the Act hereby makes the following Order:-

Commencement and Citation

1. This Order shall come into operation on 21 March 2011 and may be cited as the "Borough of Eastleigh (Eastleigh Town Centre) (Amendment No.8) Order 2011".

Prohibition and Restriction of Waiting

2. In this Order the Principal Order means The Borough Of Eastleigh (Eastleigh Town Centre) Consolidation Order 2008
3. The Principal Order is hereby amended as follows:
 - (a) In Article 2 in the definitions of "charged parking place", "chargeable hours", "parking charge" and "parking period" the words "and the Twenty First Schedule" shall be added;
 - (b) In Article 2 the definition of a "loading bay" shall have the words "or Article 15A." inserted after the words "Article 13" and the words and "and Twentieth" after the words "Fourteenth Part C";
 - (c) After Article 3(e) there shall be inserted:
 - (f) at any time on any day other than a Saturday or Sunday in the roads, on the sides of roads, or in the any of the lengths of roads specified in the Twenty Second Schedule to this Order;
 - (d) In Article 4(1) after the words "Fifth and Fourteenth (Part B)" the words "and Twenty First" shall be inserted;
 - (e) In Article 5 after the words "Fifth and Fourteenth (Part B)" the words "and Twenty First" shall be inserted;
 - (f) After Article 8 there shall be inserted:
 - 8A. Save as provided in Articles 11 and 29 of this Order no person shall except upon the direction or with the permission of a Police Constable in uniform or a civil enforcement officer cause or permit any vehicle to

wait between the hours of 8.00am and 6.00pm on any day other than a Saturday or Sunday on the sides of roads or in the lengths of roads specified in the Twenty First Schedule to this Order-

- (a) for a longer period than 10 hours; or
 - (b) if a period of less than 5 hours has elapsed since the termination during the said hours of the last period of waiting (if any) of the vehicle on those sides of roads or in those lengths of roads.
- (g) In Article 15A the words Nineteenth Schedule shall be replaced with the words Twentieth Schedule; before the words “loading or unloading is taking place” the words “it is a goods vehicle and”; and after the words “unless loading or unloading” the words “of heavy or large goods” shall be added;
- (h) In Article 23 after the words “Fifth and Fourteenth Part B” the words “and Twenty First” shall be inserted;
- (i) The Nineteenth Schedule inserted by the Borough of Eastleigh (Eastleigh Town Centre) (Amendment No.7) Order 2010 relating to Loading and Unloading Only All Days 4.00am – 7.00pm shall be renamed the Twentieth Schedule;
- (j) In the First Schedule (No Waiting at Any Time) item number 8 relating to Bishopstoke Road including the link road to Southampton Road shall be revoked and replaced with:
- | | | | |
|----|------------------|------|---|
| 8. | Bishopstoke Road | Both | From the junction of Romsey Road southwards and eastwards to a point 287 metres east of its junction with Chickenhall Lane. |
|----|------------------|------|---|
- (k) In the First Schedule (No Waiting at Any Time) after item number 17H relating to Chestnut Avenue there shall be inserted:
- | | | | |
|------|------------------|------------|---|
| 17I. | Chickenhall Lane | North east | From the junction of Bishopstoke Road south eastwards for a distance of 11 metres. |
| 17J. | Chickenhall Lane | South west | From the junction of Bishopstoke Road south eastwards for a distance of 24 metres. |
| 17K. | Chickenhall Lane | South west | From a point 74 metres south east of the Bishopstoke Road south eastwards for a distance of 27 metres. |
| 17L. | Chickenhall Lane | South west | From a point 149 metres south east of the Bishopstoke Road south eastwards for a distance of 35 metres. |
| 17M. | Chickenhall Lane | South | From a point 242 metres south east of the |

		west	Bishopstoke Road south eastwards for a distance of 23 metres.
17N.	Chickenhall Lane	South west	From a point 310 metres south east of the Bishopstoke Road south eastwards for a distance of 5 metres.
17O.	Chickenhall Lane	South west	From a point 328 metres south east of the Bishopstoke Road south eastwards for a distance of 5 metres.
17P.	Chickenhall Lane	South west	From a point 353 metres south east of the Bishopstoke Road south eastwards for a distance of 18 metres.
17Q.	Chickenhall Lane	South west	From a point 427 metres south east of the Bishopstoke Road south eastwards for a distance of 23 metres.

(l) After the Twentieth Schedule there shall be inserted:

TWENTY FIRST SCHEDULE

Pay & Display Parking

(ten hour maximum stay no return within five hours) (Monday to Friday
8.00am - 6.00pm)

	Road	Side	Description	Parking Charge
1.	Chickenhall Lane	South west	From a point 24 metres south east of the Bishopstoke Road south eastwards for a distance of 50 metres.	Up to 4 hours £2.00 Up to 10 hours £3.50
2.	Chickenhall Lane	South west	From a point 101 metres south east of the Bishopstoke Road south eastwards for a distance of 48 metres.	Up to 4 hours £2.00 Up to 10 hours £3.50
3.	Chickenhall Lane	South west	From a point 184 metres south east of the Bishopstoke Road south eastwards for a distance of 58 metres.	Up to 4 hours £2.00 Up to 10 hours £3.50
4.	Chickenhall Lane	South west	From a point 265 metres south east of the Bishopstoke Road south eastwards for a distance of	Up to 4 hours £2.00 Up to 10 hours £3.50

45 metres.

- | | | | | |
|----|------------------|------------|---|---|
| 5. | Chickenhall Lane | South west | From a point 315 metres south east of the Bishopstoke Road south eastwards for a distance of 13 metres. | Up to 4 hours £2.00
Up to 10 hours £3.50 |
| 6. | Chickenhall Lane | South west | From a point 333 metres south east of the Bishopstoke Road south eastwards for a distance of 20 metres. | Up to 4 hours £2.00
Up to 10 hours £3.50 |
| 7. | Chickenhall Lane | South west | From a point 371 metres south east of the Bishopstoke Road south eastwards for a distance of 56 metres. | Up to 4 hours £2.00
Up to 10 hours £3.50 |

TWENTY SECOND SCHEDULE
No Waiting at any time Monday to Friday

- | | ROAD | SIDE | DESCRIPTION |
|----|------------------|------------|---|
| 1. | Chickenhall Lane | North east | From a point 11 metres south east of the Bishopstoke Road south eastwards for a distance of 436 metres. |

Dated this day of 2011

THE COMMON SEAL of EASTLEIGH)
BOROUGH COUNCIL was hereunto)
affixed in the presence of:-)

Head of Legal & Democratic Services

DATED


2011

BOROUGH OF EASTLEIGH

THE BOROUGH OF EASTLEIGH
(EASTLEIGH TOWN CENTRE)
(AMENDMENT NO.8) ORDER 2011

A R Ward
Head of Legal & Democratic Services
Eastleigh Borough Council
Civic Offices
Leigh Road
Eastleigh
Hampshire
SO50 9YN

U:\Legal & Democratic Services\Democratic
Services\COMADMIN\TRAFORDS\DECIMNONCPZEASTLEIGH NON
CPZEASTLEIGH TOWN CENTRE\AMENDNO.X CHICKENHALL
LANE\CHICKENHALL LANE ORDER.doc

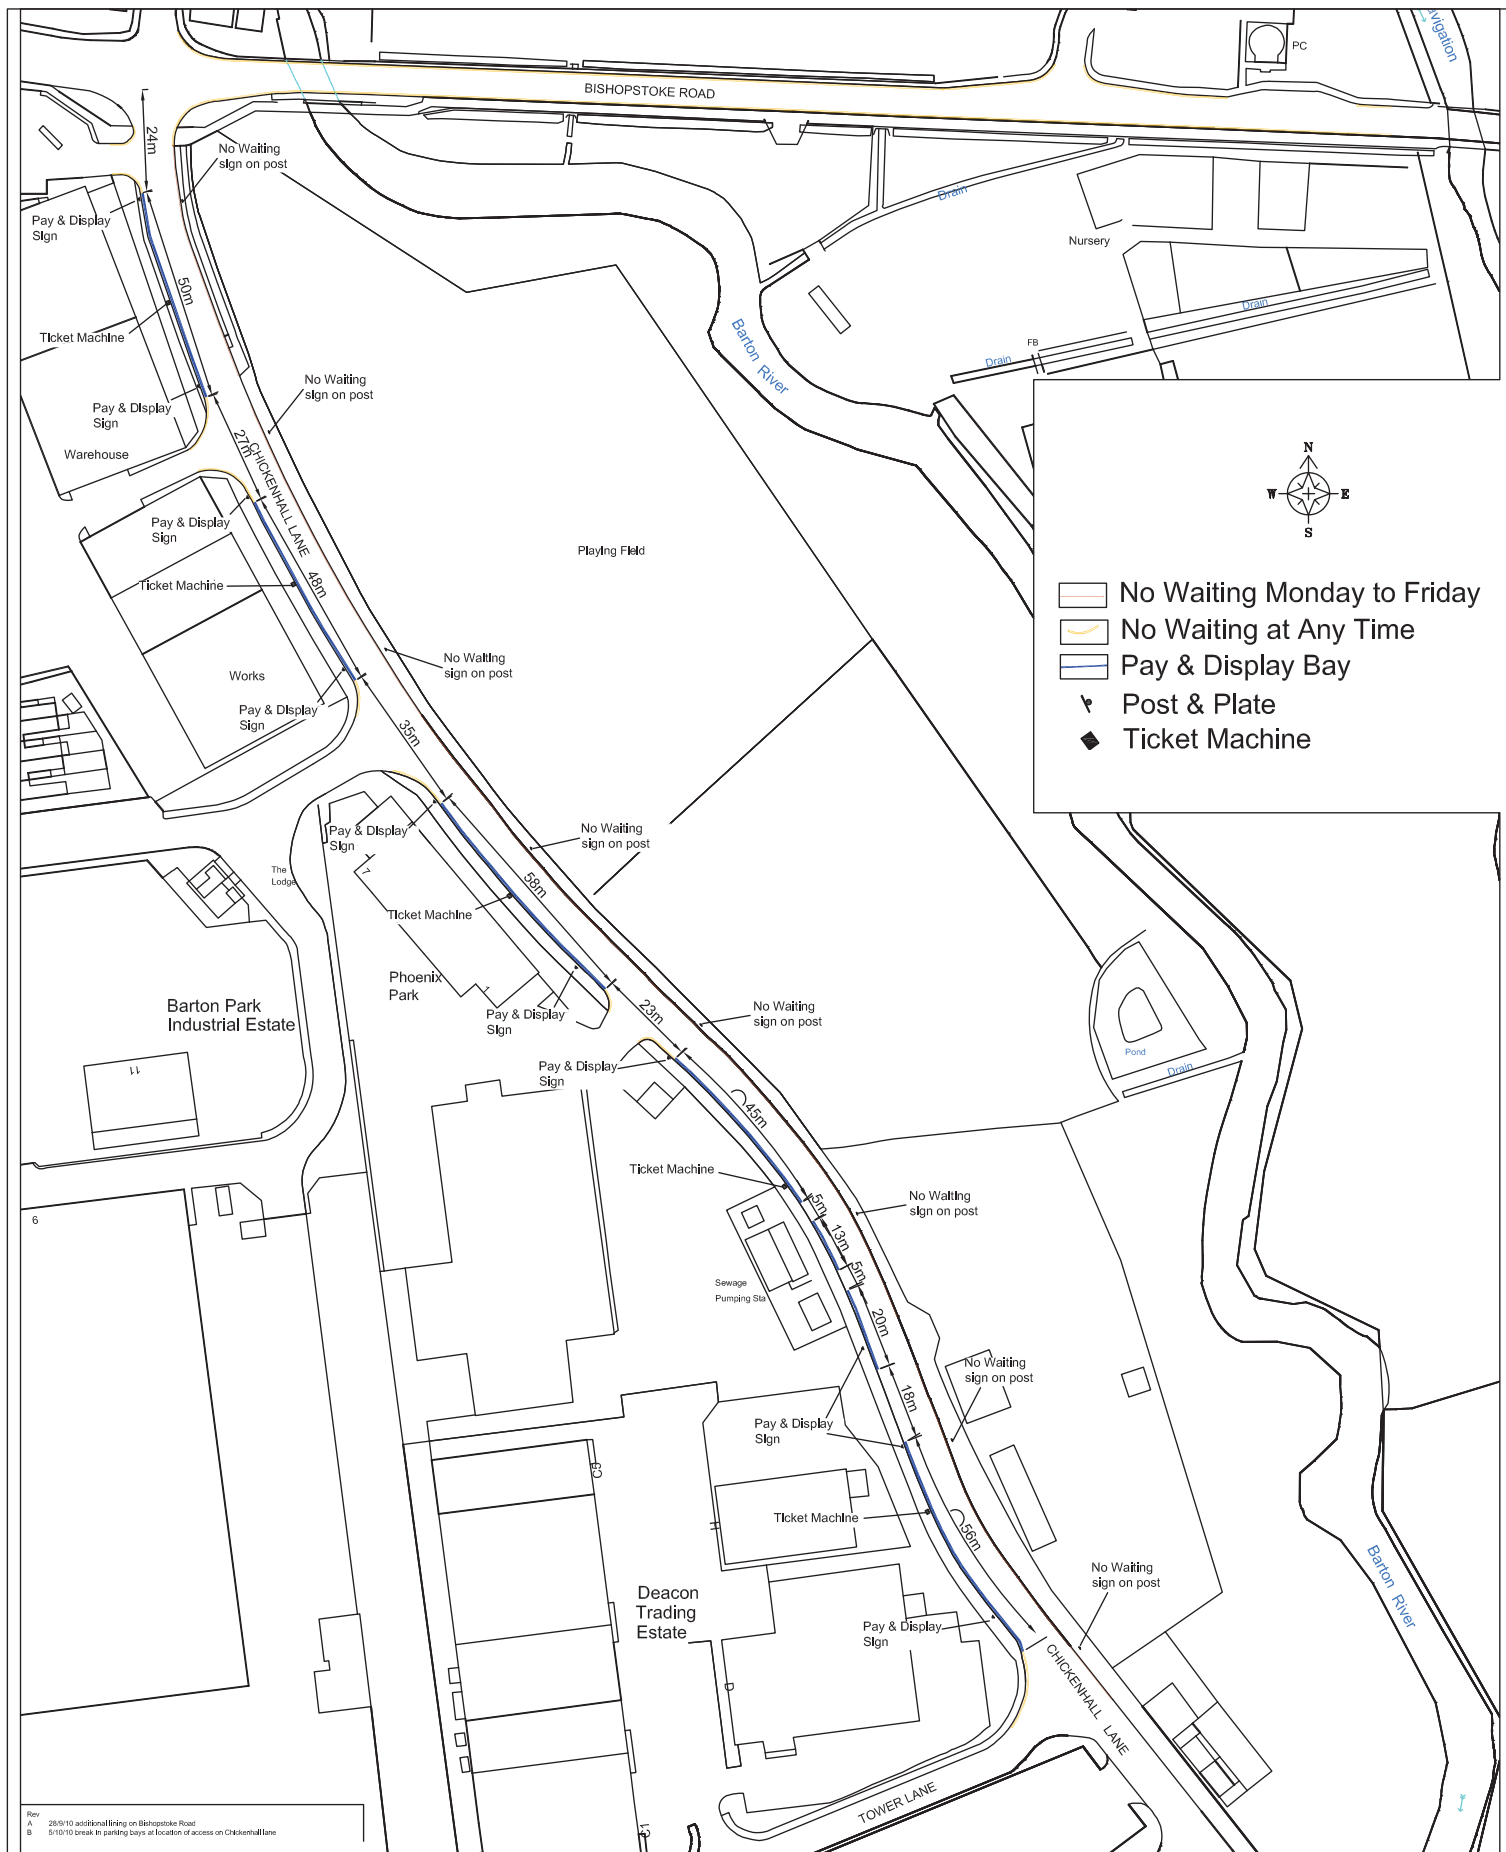

This plan contains extracts from the Ordnance Survey Map with the permission of the Controller of Her Majesty's Stationary Office, (c) Crown Copyright LA077860



Ed Vokes B.Sc.(Hons), MCILT., MCIT.
Head of Transportation & Engineering

Civils Offices
Leigh Road, Eastleigh
Hampshire, SO50 9YN
Telephone: (023) 8068 8000
Fax: (023) 8062 0908
Email: engineers@eastleigh.gov.uk

Transportation and Engineering

Scheme
Traffic Regulation Order
Chickenhall Lane

Title
Parking Alterations
Schedule Measurements

Scale

1:1250

Date

Aug 2010

Drawn by

DMW

Drawing No

E/EC/00d/130/TRO/006

Project No

E/EC/00d/130

Checked by

Rev

A